
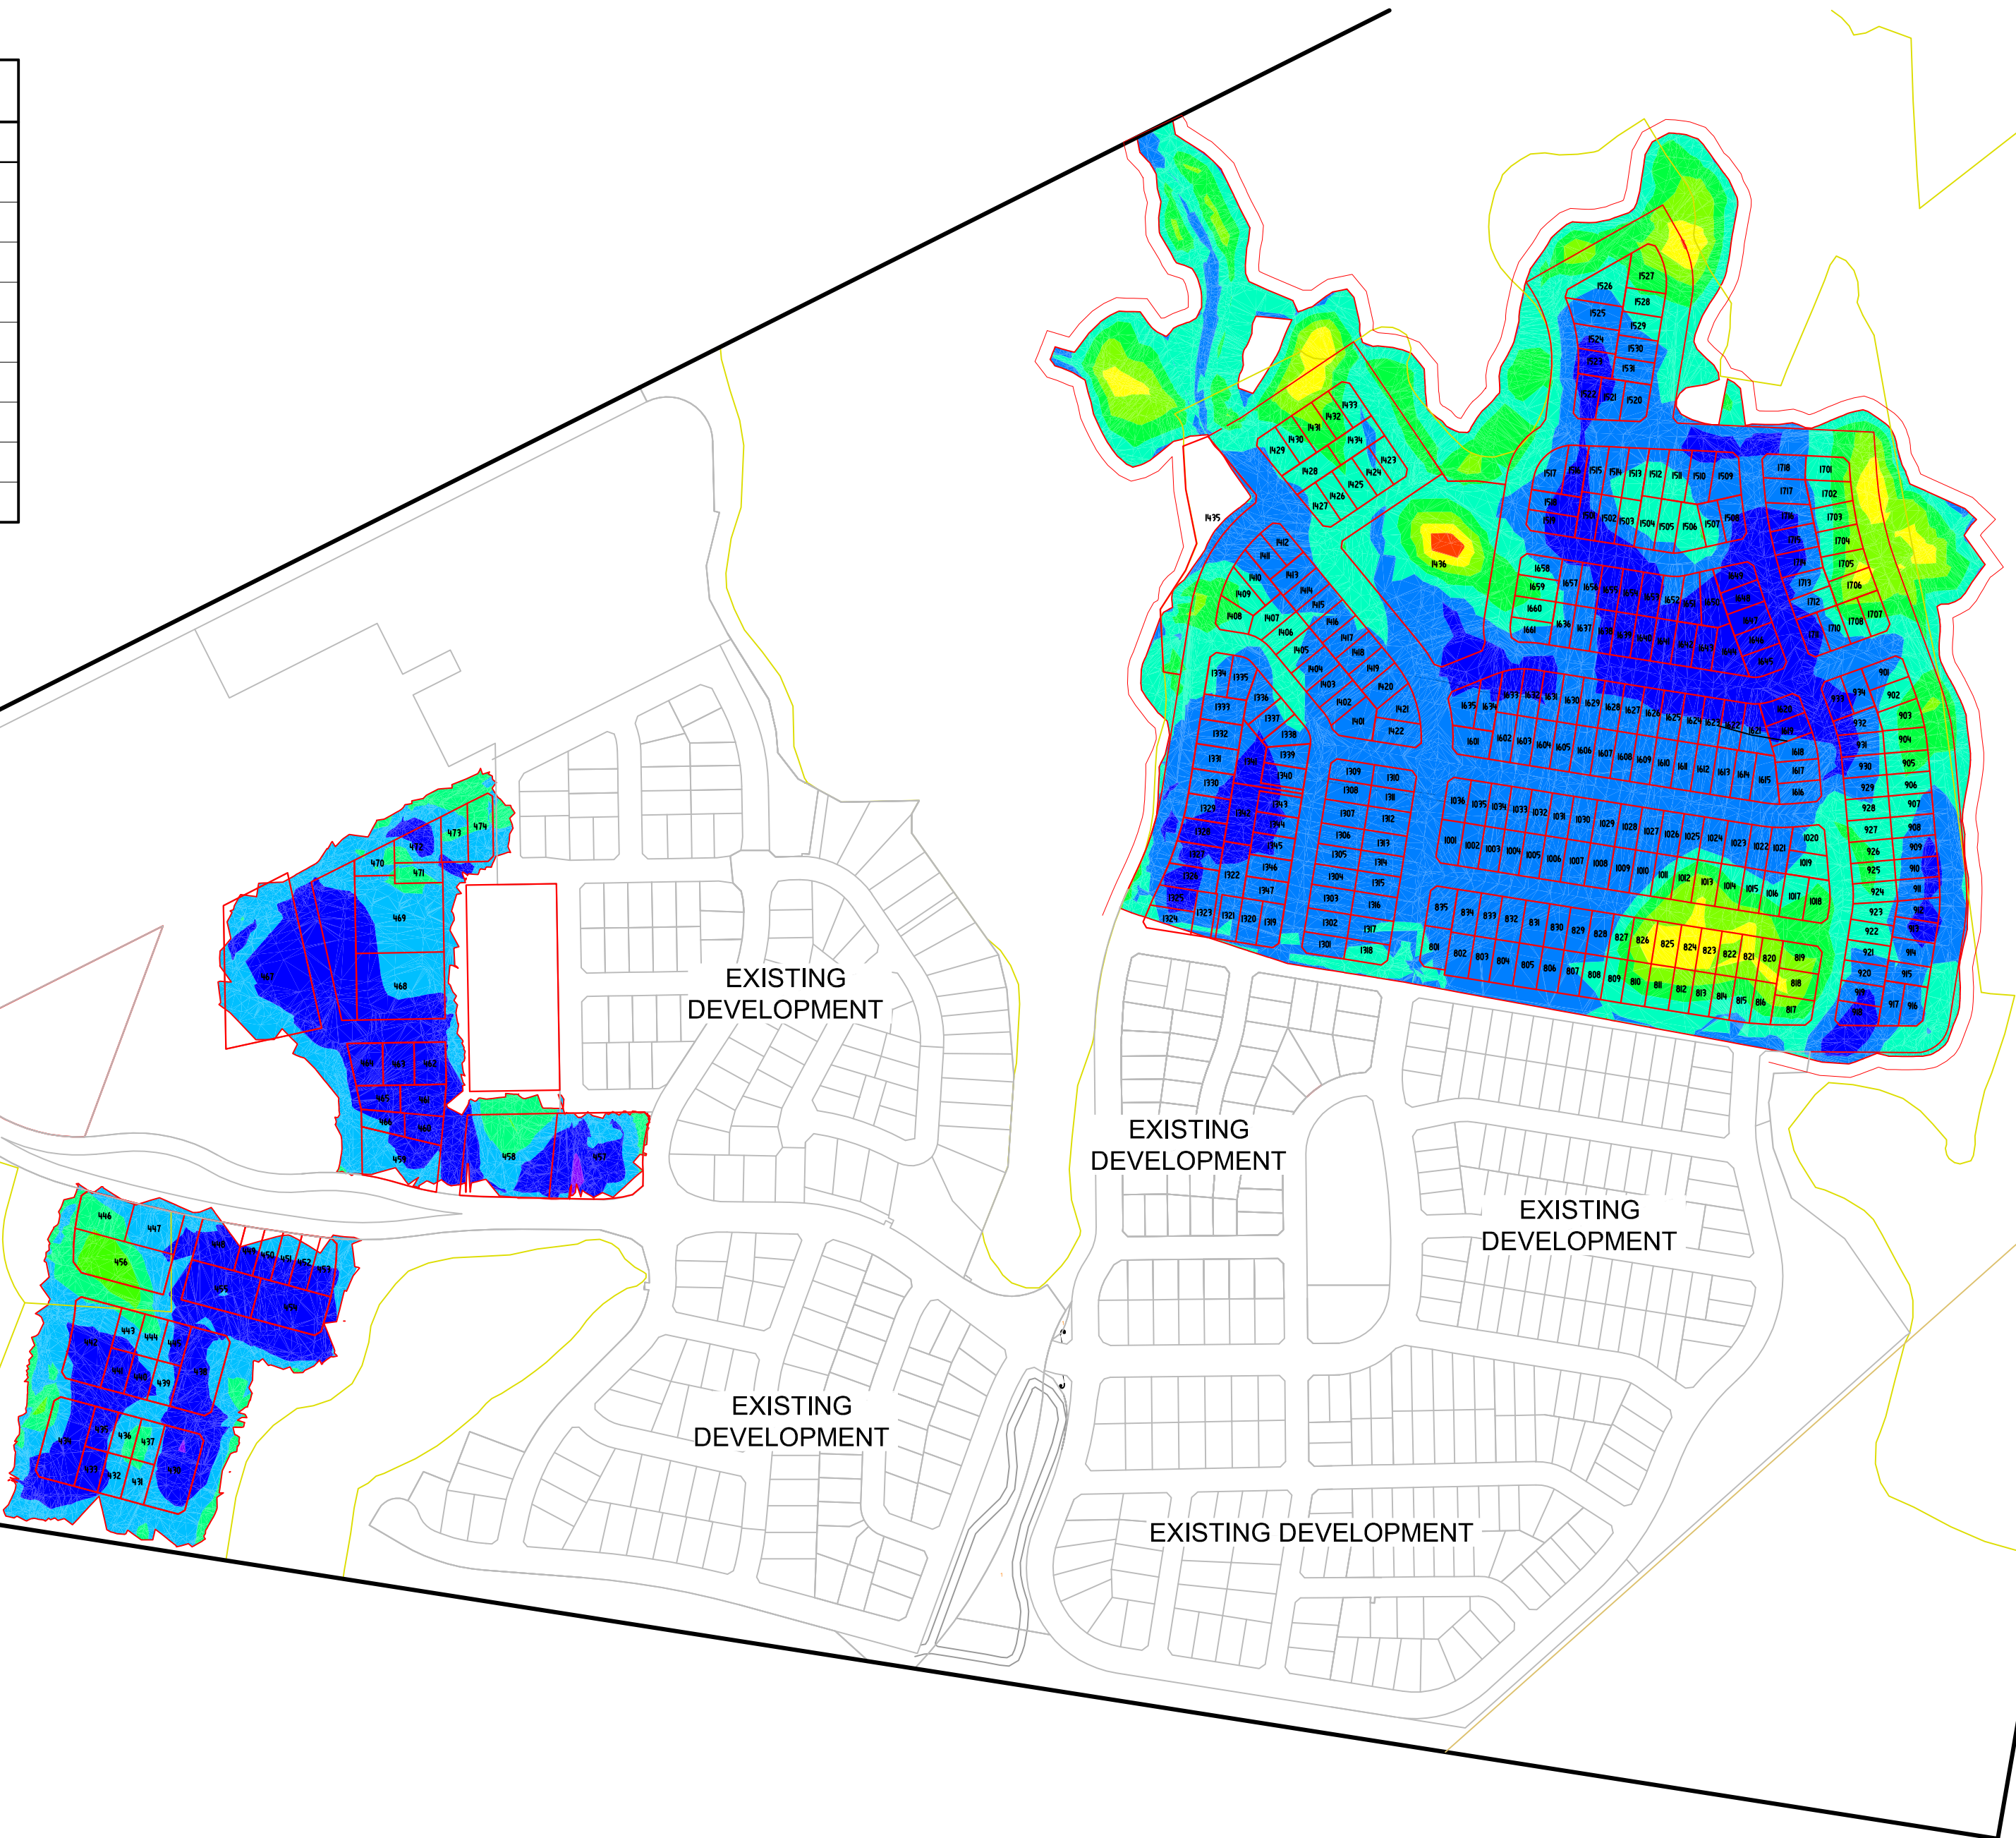


CUT (-ve) & FILL (+ve) DEPTHS DATA			
NUMBER	DEPTH	DEPTH	COLOUR
1	-11.1	-10.0	
2	-10.0	-8.0	
3	-8.0	-6.0	
4	-6.0	-4.0	
5	-4.0	-2.0	
6	-2.0	0.0	
7	0.0	2.0	
8	2.0	4.0	
9	4.0	6.3	

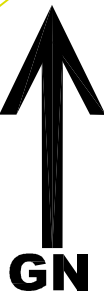

COPYRIGHT NOTICE
THE DRAWING & THE INTELLECTUAL PROPERTY CONTAINED
HEREIN ALWAYS REMAINS THE PROPERTY OF **NORTH
POINT SURVEYS (NSW) P/L** AND SHALL NOT BE COPIED
OR REPRODUCED WITHOUT THE WRITTEN PERMISSION OF
NORTH POINT SURVEYS (NSW) P/L AND SHALL BE
USED ONLY BY THE CLIENT OF **NORTH POINT SURVEYS
(NSW) P/L** FOR THE PROJECT FOR WHICH IT WAS PROVIDED.

SCALE
1: 4000
REVISION DATE
27/10/2015
PLOT DATE
27/10/2015
DA NUMBER

DATUM
AHD
DEPTH CONTOURS
2 m
DRAWN/CHKD BY
IMc / AED
CC NUMBER

DRAWING TITLE
BULK EARTHWORKS (CUT-FILL) PLAN REV-J
DEVELOPMENT
PROJECT PLAN J
FERN BAY SEASIDE VILLAGE
NELSON BAY ROAD, FERN BAY
CLIENT
RAWSON COMMUNITIES PTY LIMITED

NORTH POINT SURVEYS (NSW) PTY LTD
ATF NORTH POINT SURVEYS TRUST AEN 52 041 968 075
SURVEYING AND LAND DEVELOPMENT CONSULTANTS
Level 1 | 19 Stockton Street | Nelson Bay NSW 2315
PO Box 378 | Nelson Bay NSW 2315
Phone: 02 4984 2606
Email: admin@northpointsurveys.com.au