


14/09/2018 3:32:39 PM P:\BGE\BNE\B16097\100 DRAWINGS\102 CIVIL\AUTOCAD\B16097-DRG-C-0005.DWG

P:\BGE\BNE\B16097\100 DRAWINGS\102 CIVIL\AUTOCAD\B16097-DRG-C-0005.DWG
14/09/2018 3:32:39 PM

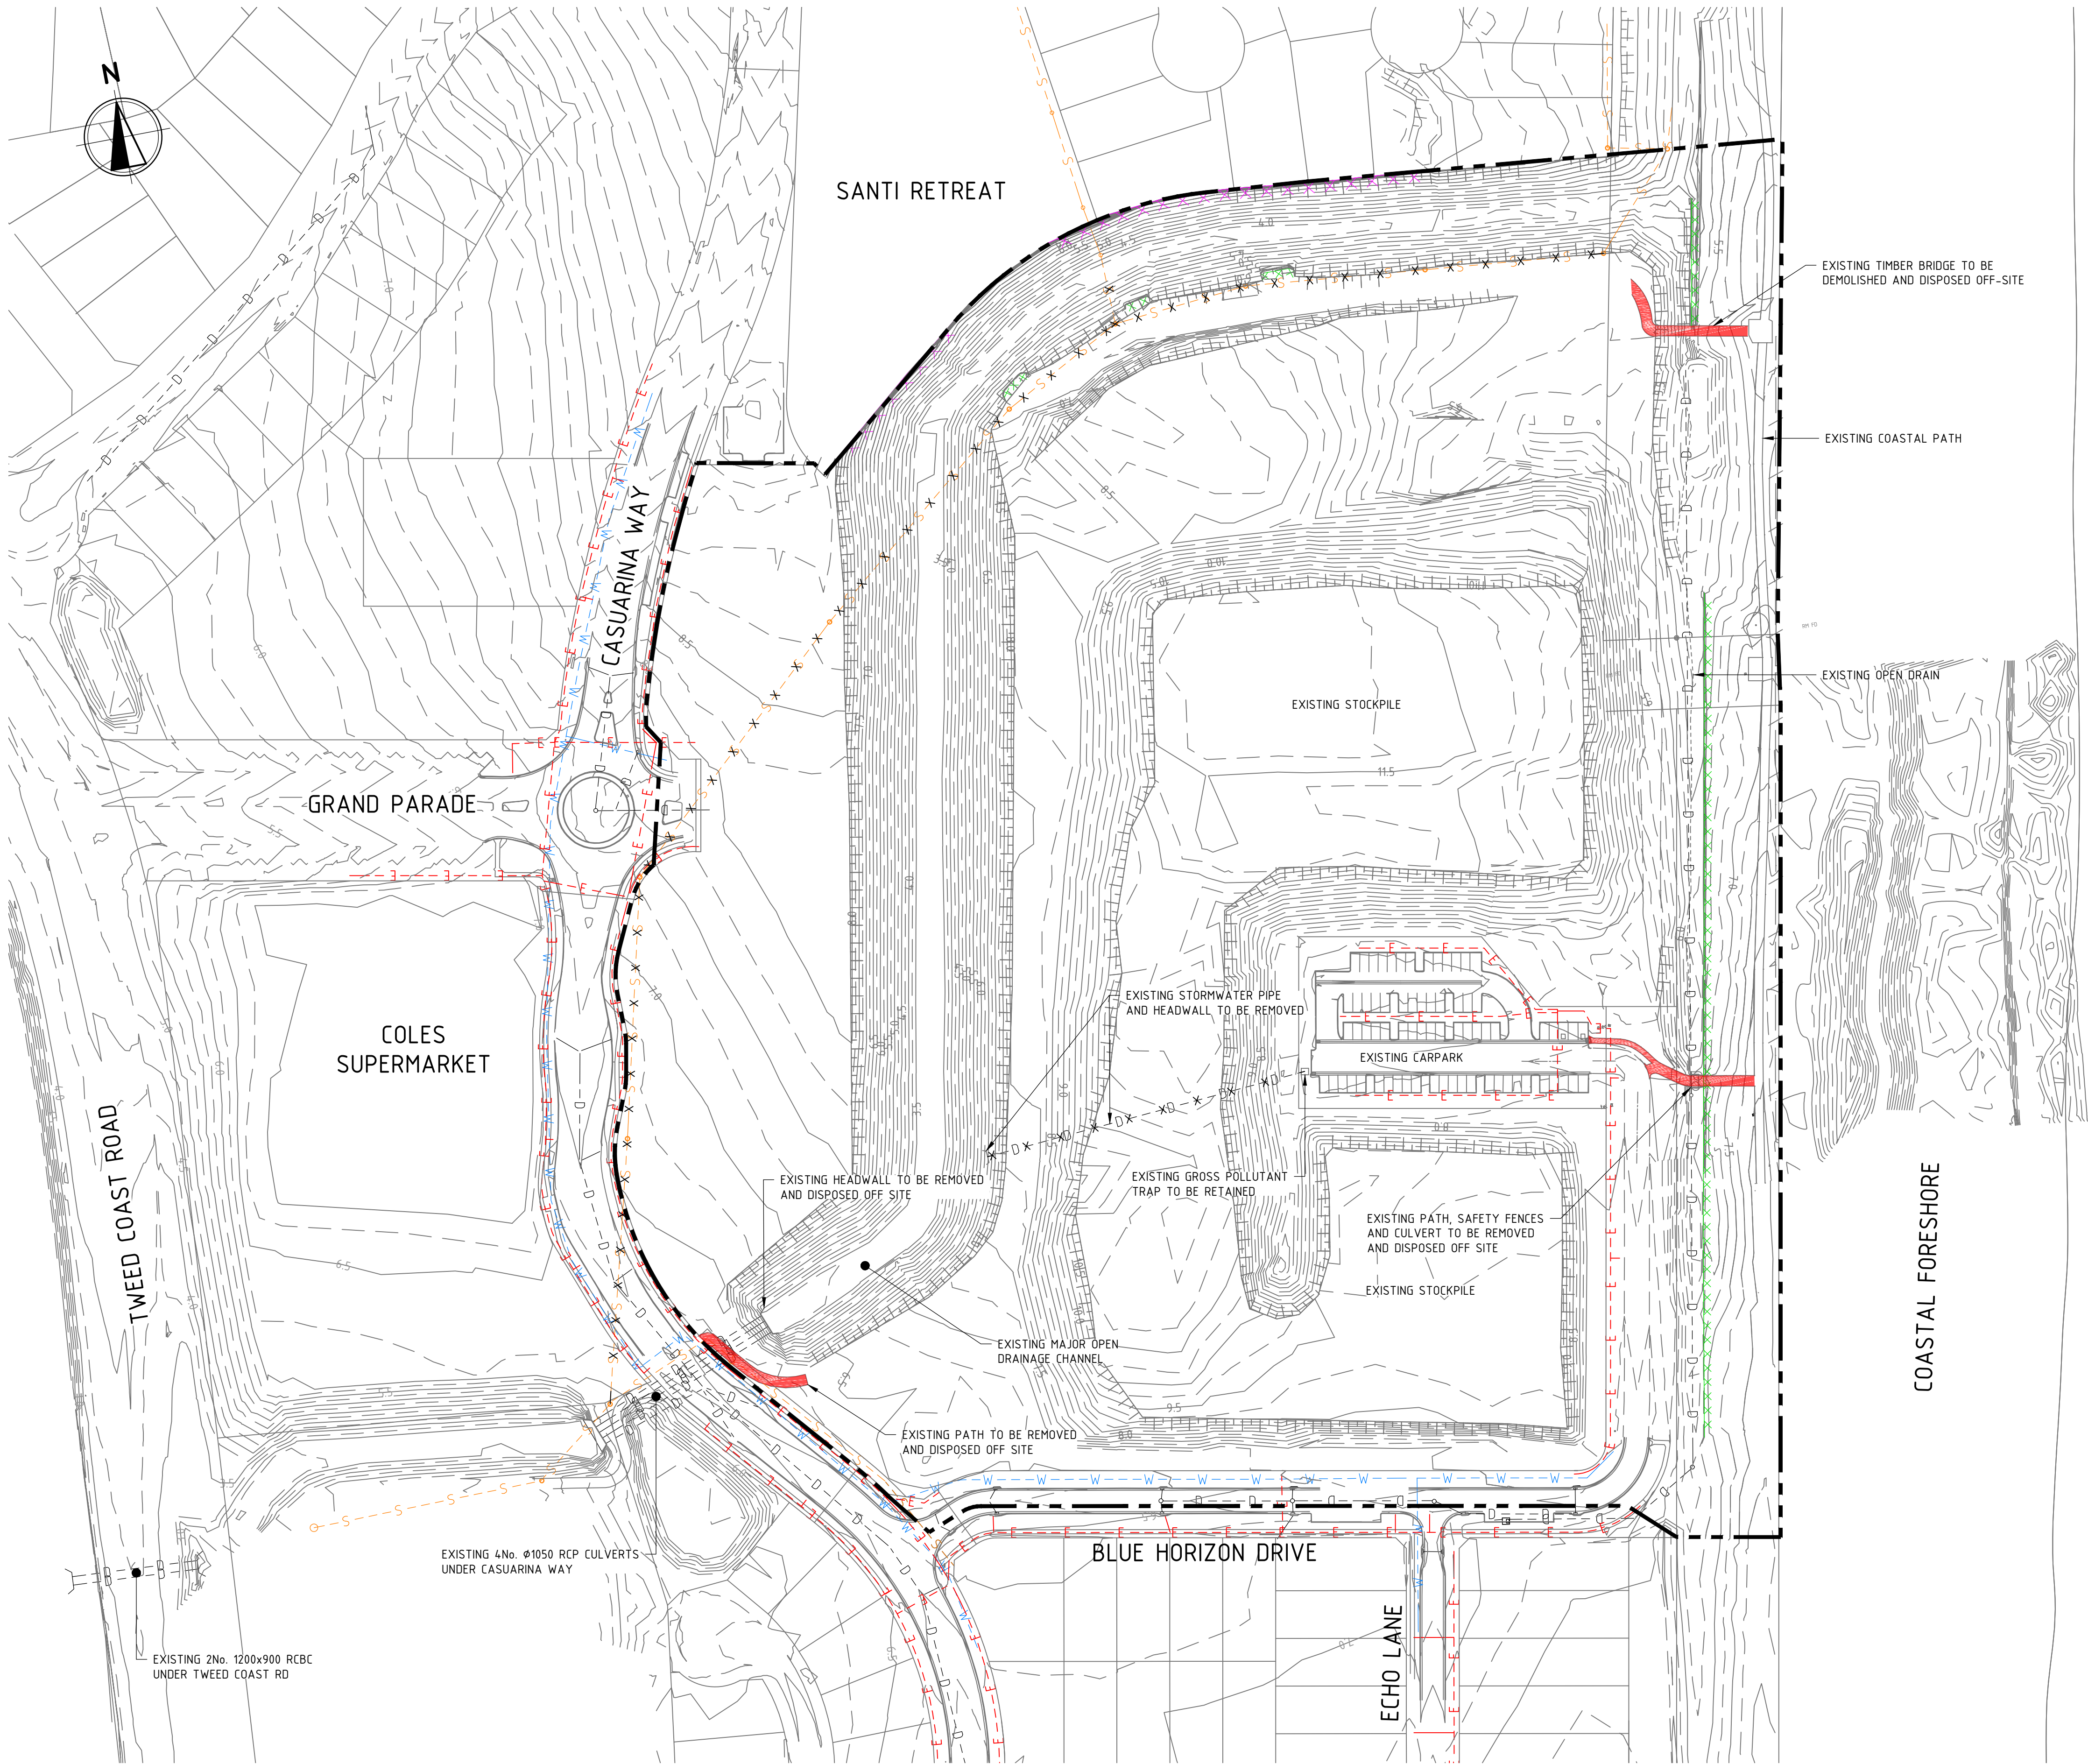

LEGEND

- SITE BOUNDARY
- EXISTING STORMWATER PIPE
- EXISTING SEWER MAIN
- EXISTING WATER MAIN
- EXISTING ELECTRICAL MAIN
- EXISTING MAJOR CONTOUR INTERVALS
- EXISTING MINOR CONTOUR INTERVALS
- EXISTING RETAINING WALL
- EXISTING RETAINING WALL TO BE REMOVED
- EXISTING STORMWATER PIPE TO BE REMOVED / ABANDONED
- EXISTING SEWER MAIN TO BE REMOVED / ABANDONED
- TO BE DEMOLISHED

NOTES

- TIMING OF THE DECOMMISSIONING OF THE EXISTING SEWER TO BE COORDINATED WITH THE SUPERINTENDENT PRIOR TO ANY DEMOLITION WORKS.
- REFER TO SKETCH DRG SK-C-0040 AND SK-C-0041 FOR CONCEPT SEWER CONSTRUCTION AND DECOMMISSIONING PLANS.



0 10 20 30 40 50 60m
SCALE 1:1000 AT A1 SIZE

REV	DATE	DESCRIPTION	RVD	REV	DATE	DESCRIPTION	RVD
C	14/09/18	ISSUED FOR APPROVAL	B.K				
B	12/02/18	ISSUED FOR TENDER	B.K				
A	22/12/17	ISSUED FOR INFORMATION	B.K				



Brisbane Office—
70-72 Bowen St, Spring Hill QLD 4000
P / +61 7 3167 3300
E / info@bgeeng.com
bgeeng.com—



CASUARINA BEACH
TOWN CENTRE - STAGE 2
CASUARINA WAY, NSW 2487

ISSUED FOR APPROVAL NOT TO BE USED FOR CONSTRUCTION			
DRAWN A.E	DESIGNED A.K	CHECKED B.K	APPROVED B.K
DATUM MGA94	GRID AHD	SCALE 1:1000	AT A1 SIZE

EXISTING FEATURES AND DEMOLITION PLAN		
PROJECT No. B16097	DRAWING No. C-0005	REV C