




GROUND LEVEL FLOOR PLAN

YHA NSW LTD.: SYDNEY - THE ROCKS YHA & ARCHAEOLOGY EDUCATION CENTRE




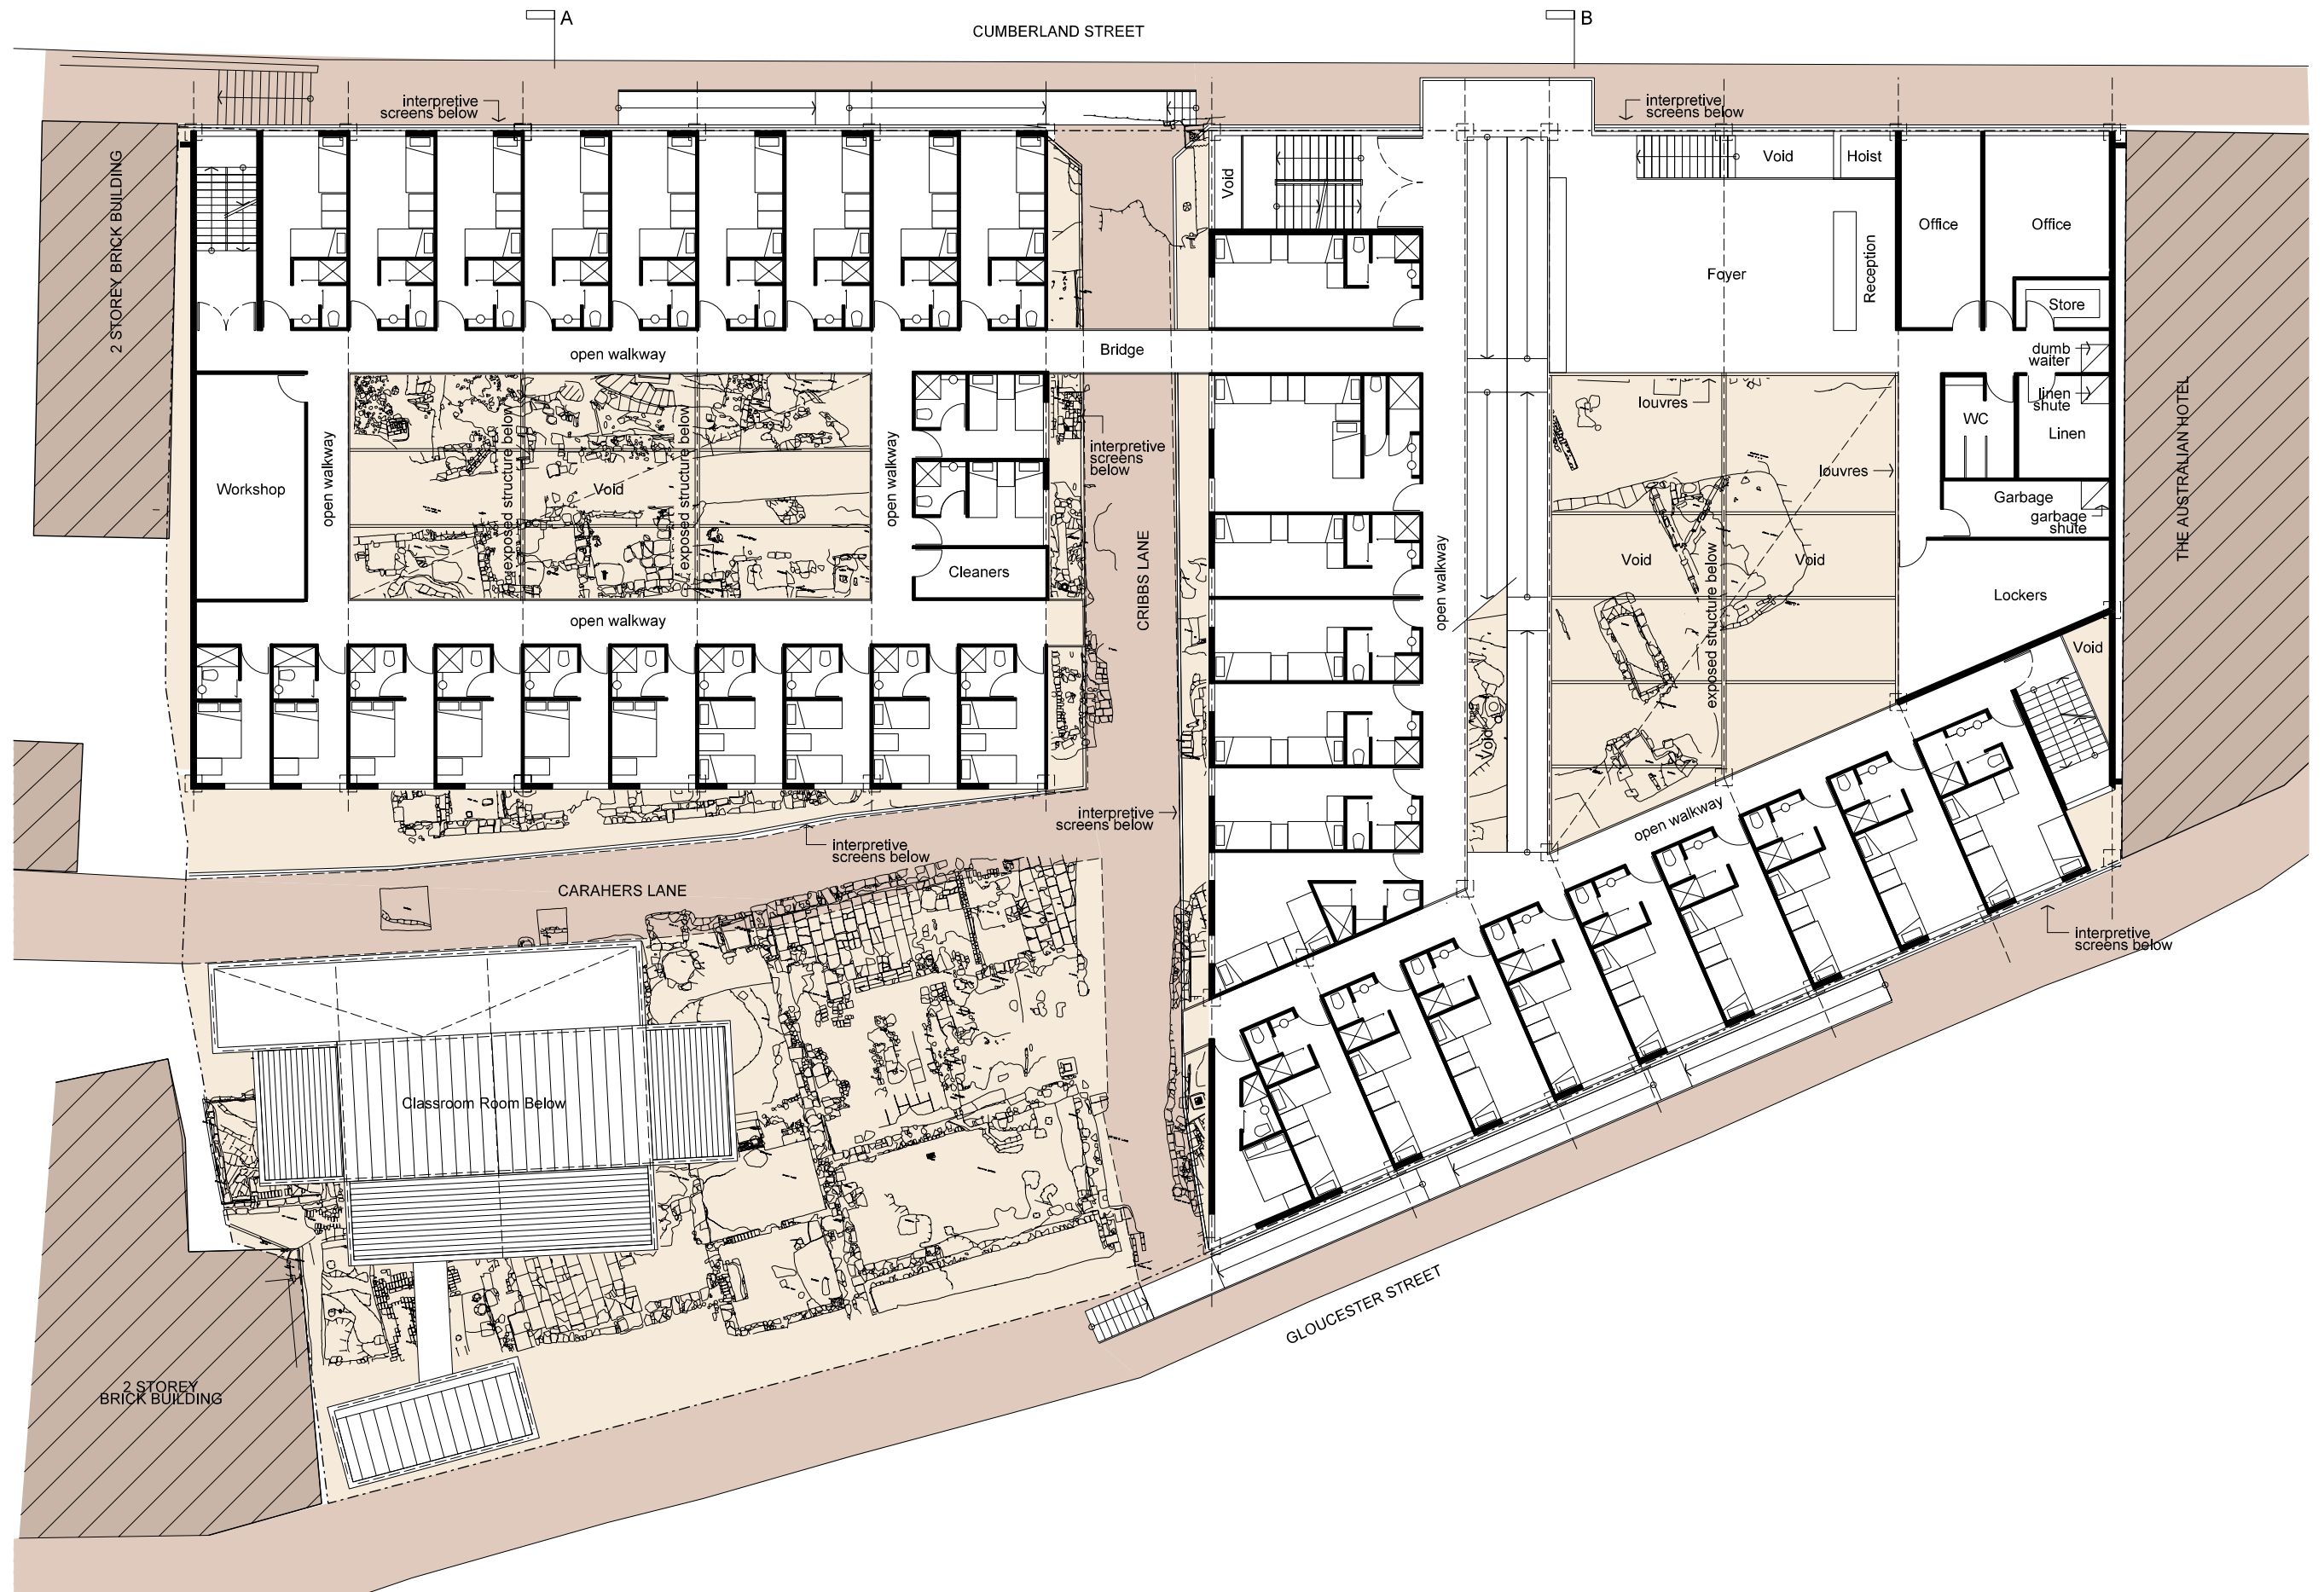

LEVEL ONE PLAN

YHA NSW LTD.: SYDNEY - THE ROCKS YHA & ARCHAEOLOGY EDUCATION CENTRE




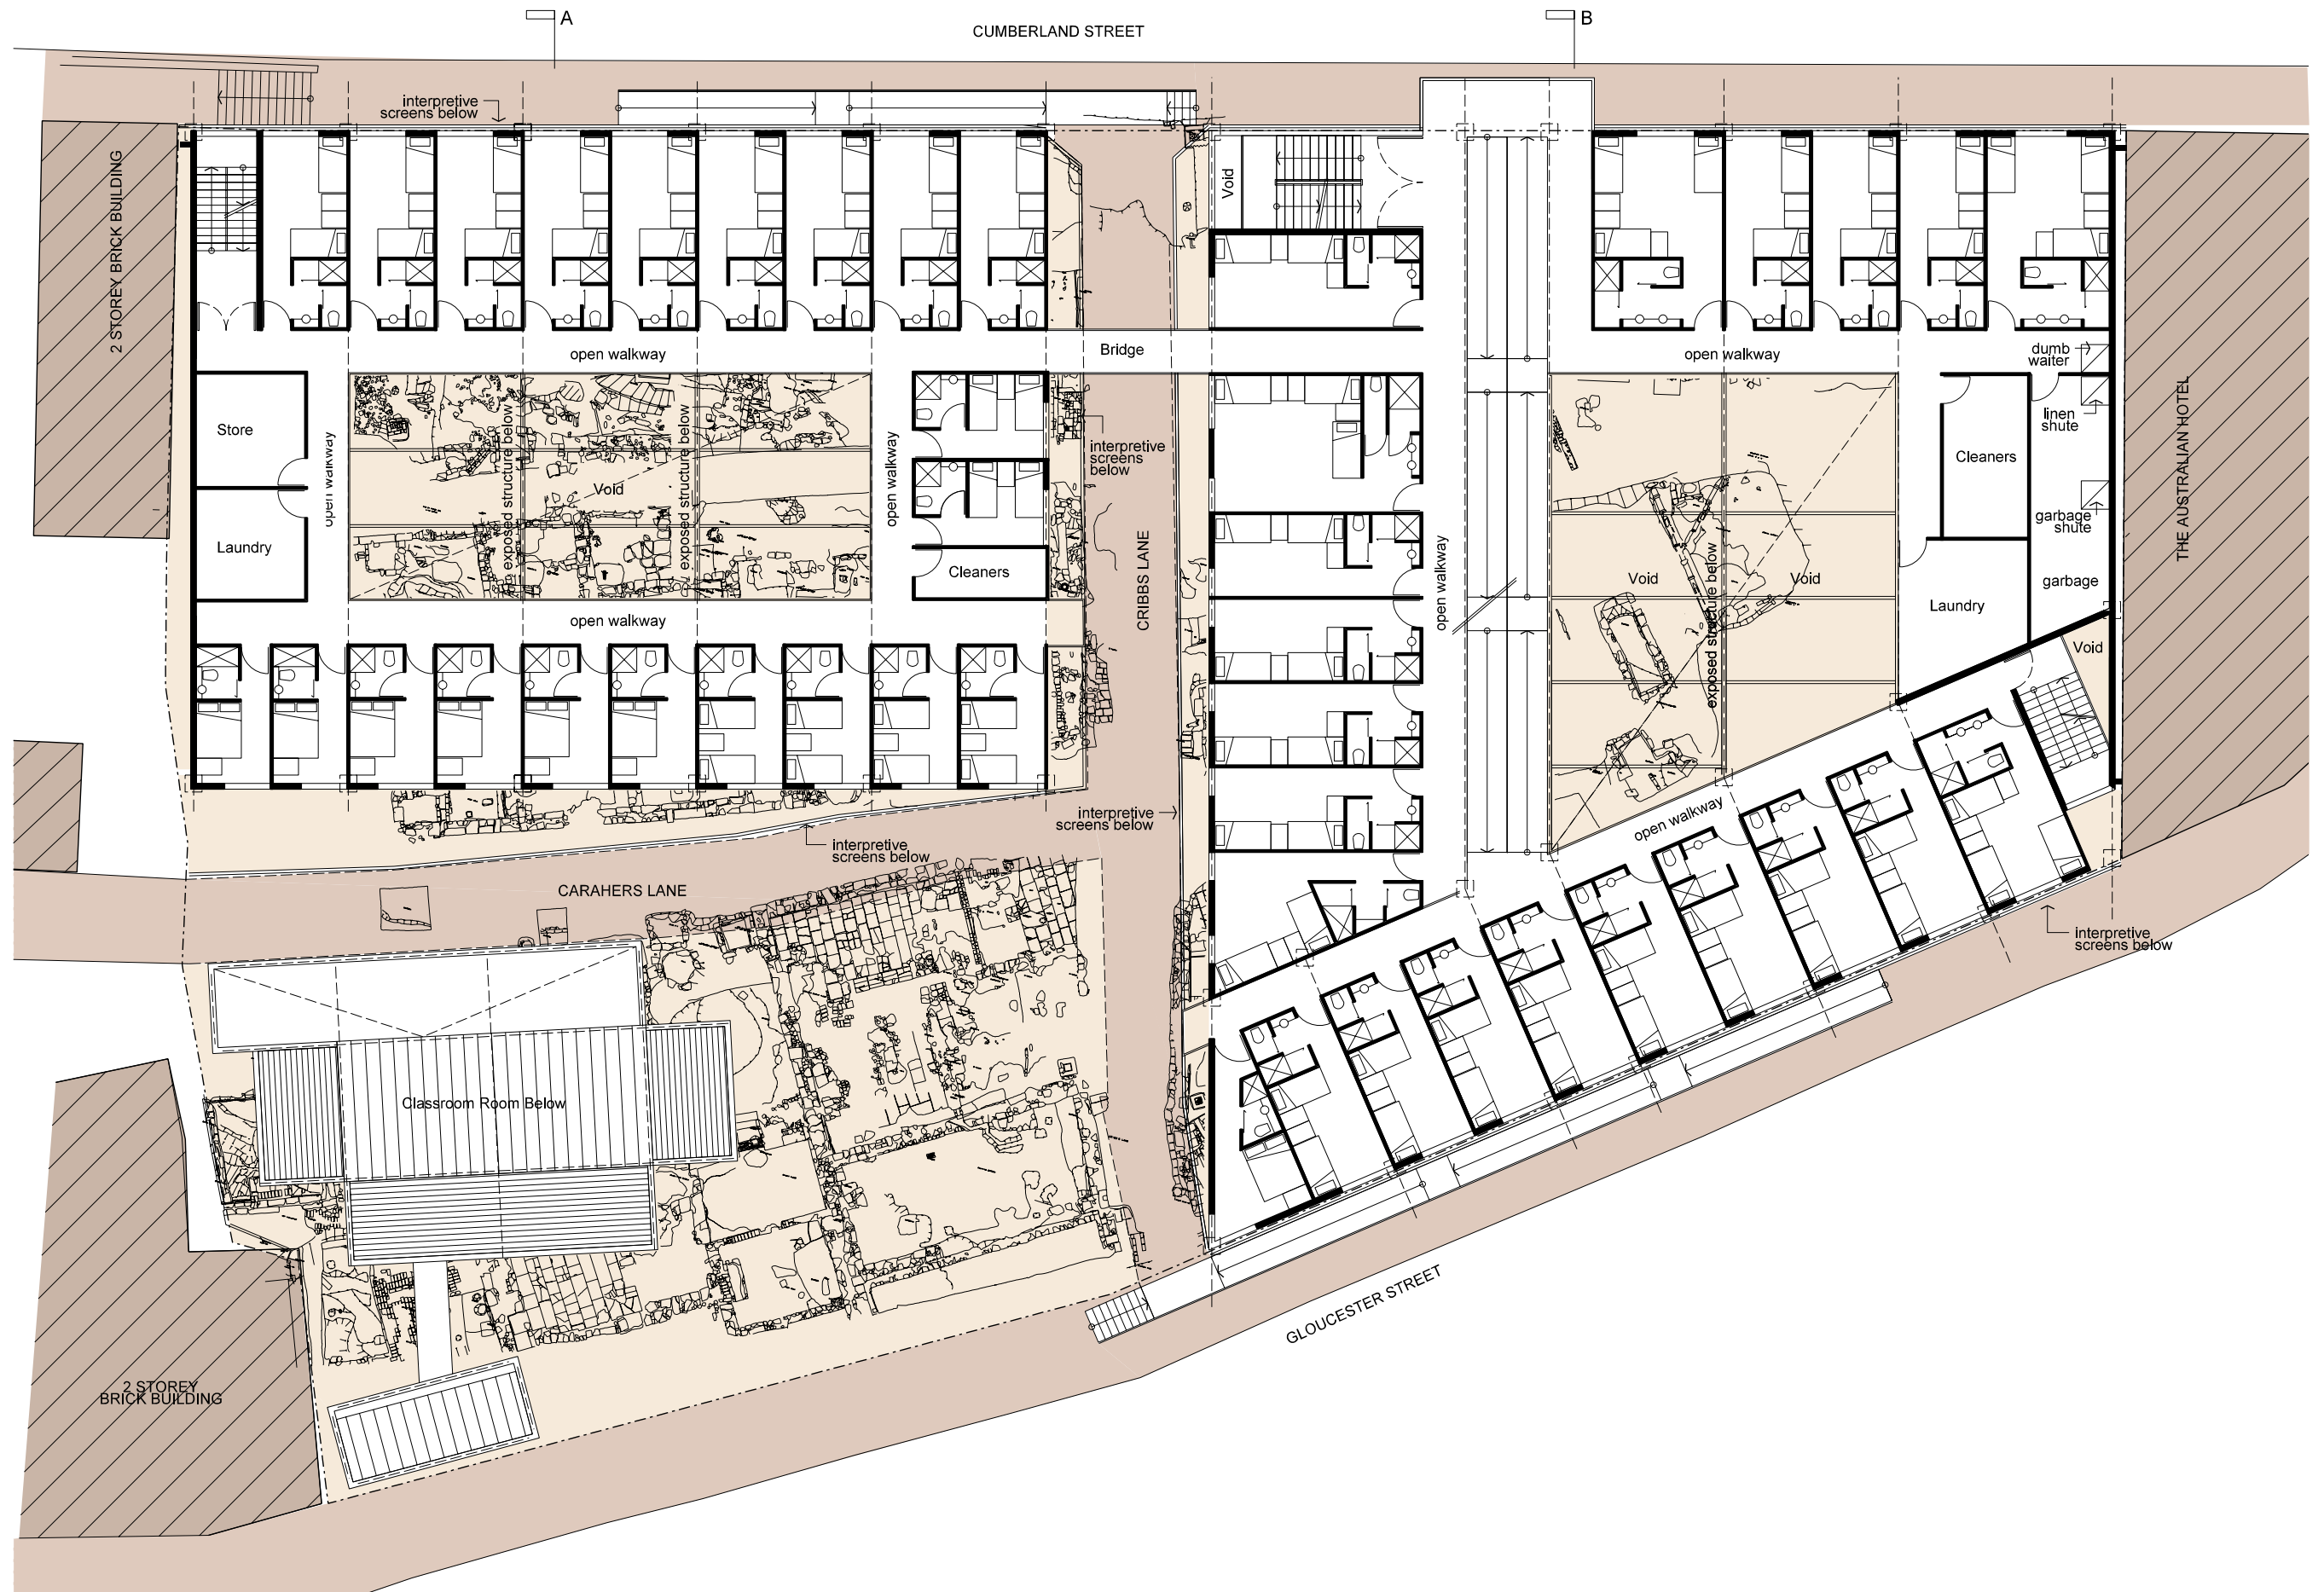

LEVEL TWO PLAN

YHA NSW LTD.: SYDNEY - THE ROCKS YHA & ARCHAEOLOGY EDUCATION CENTRE




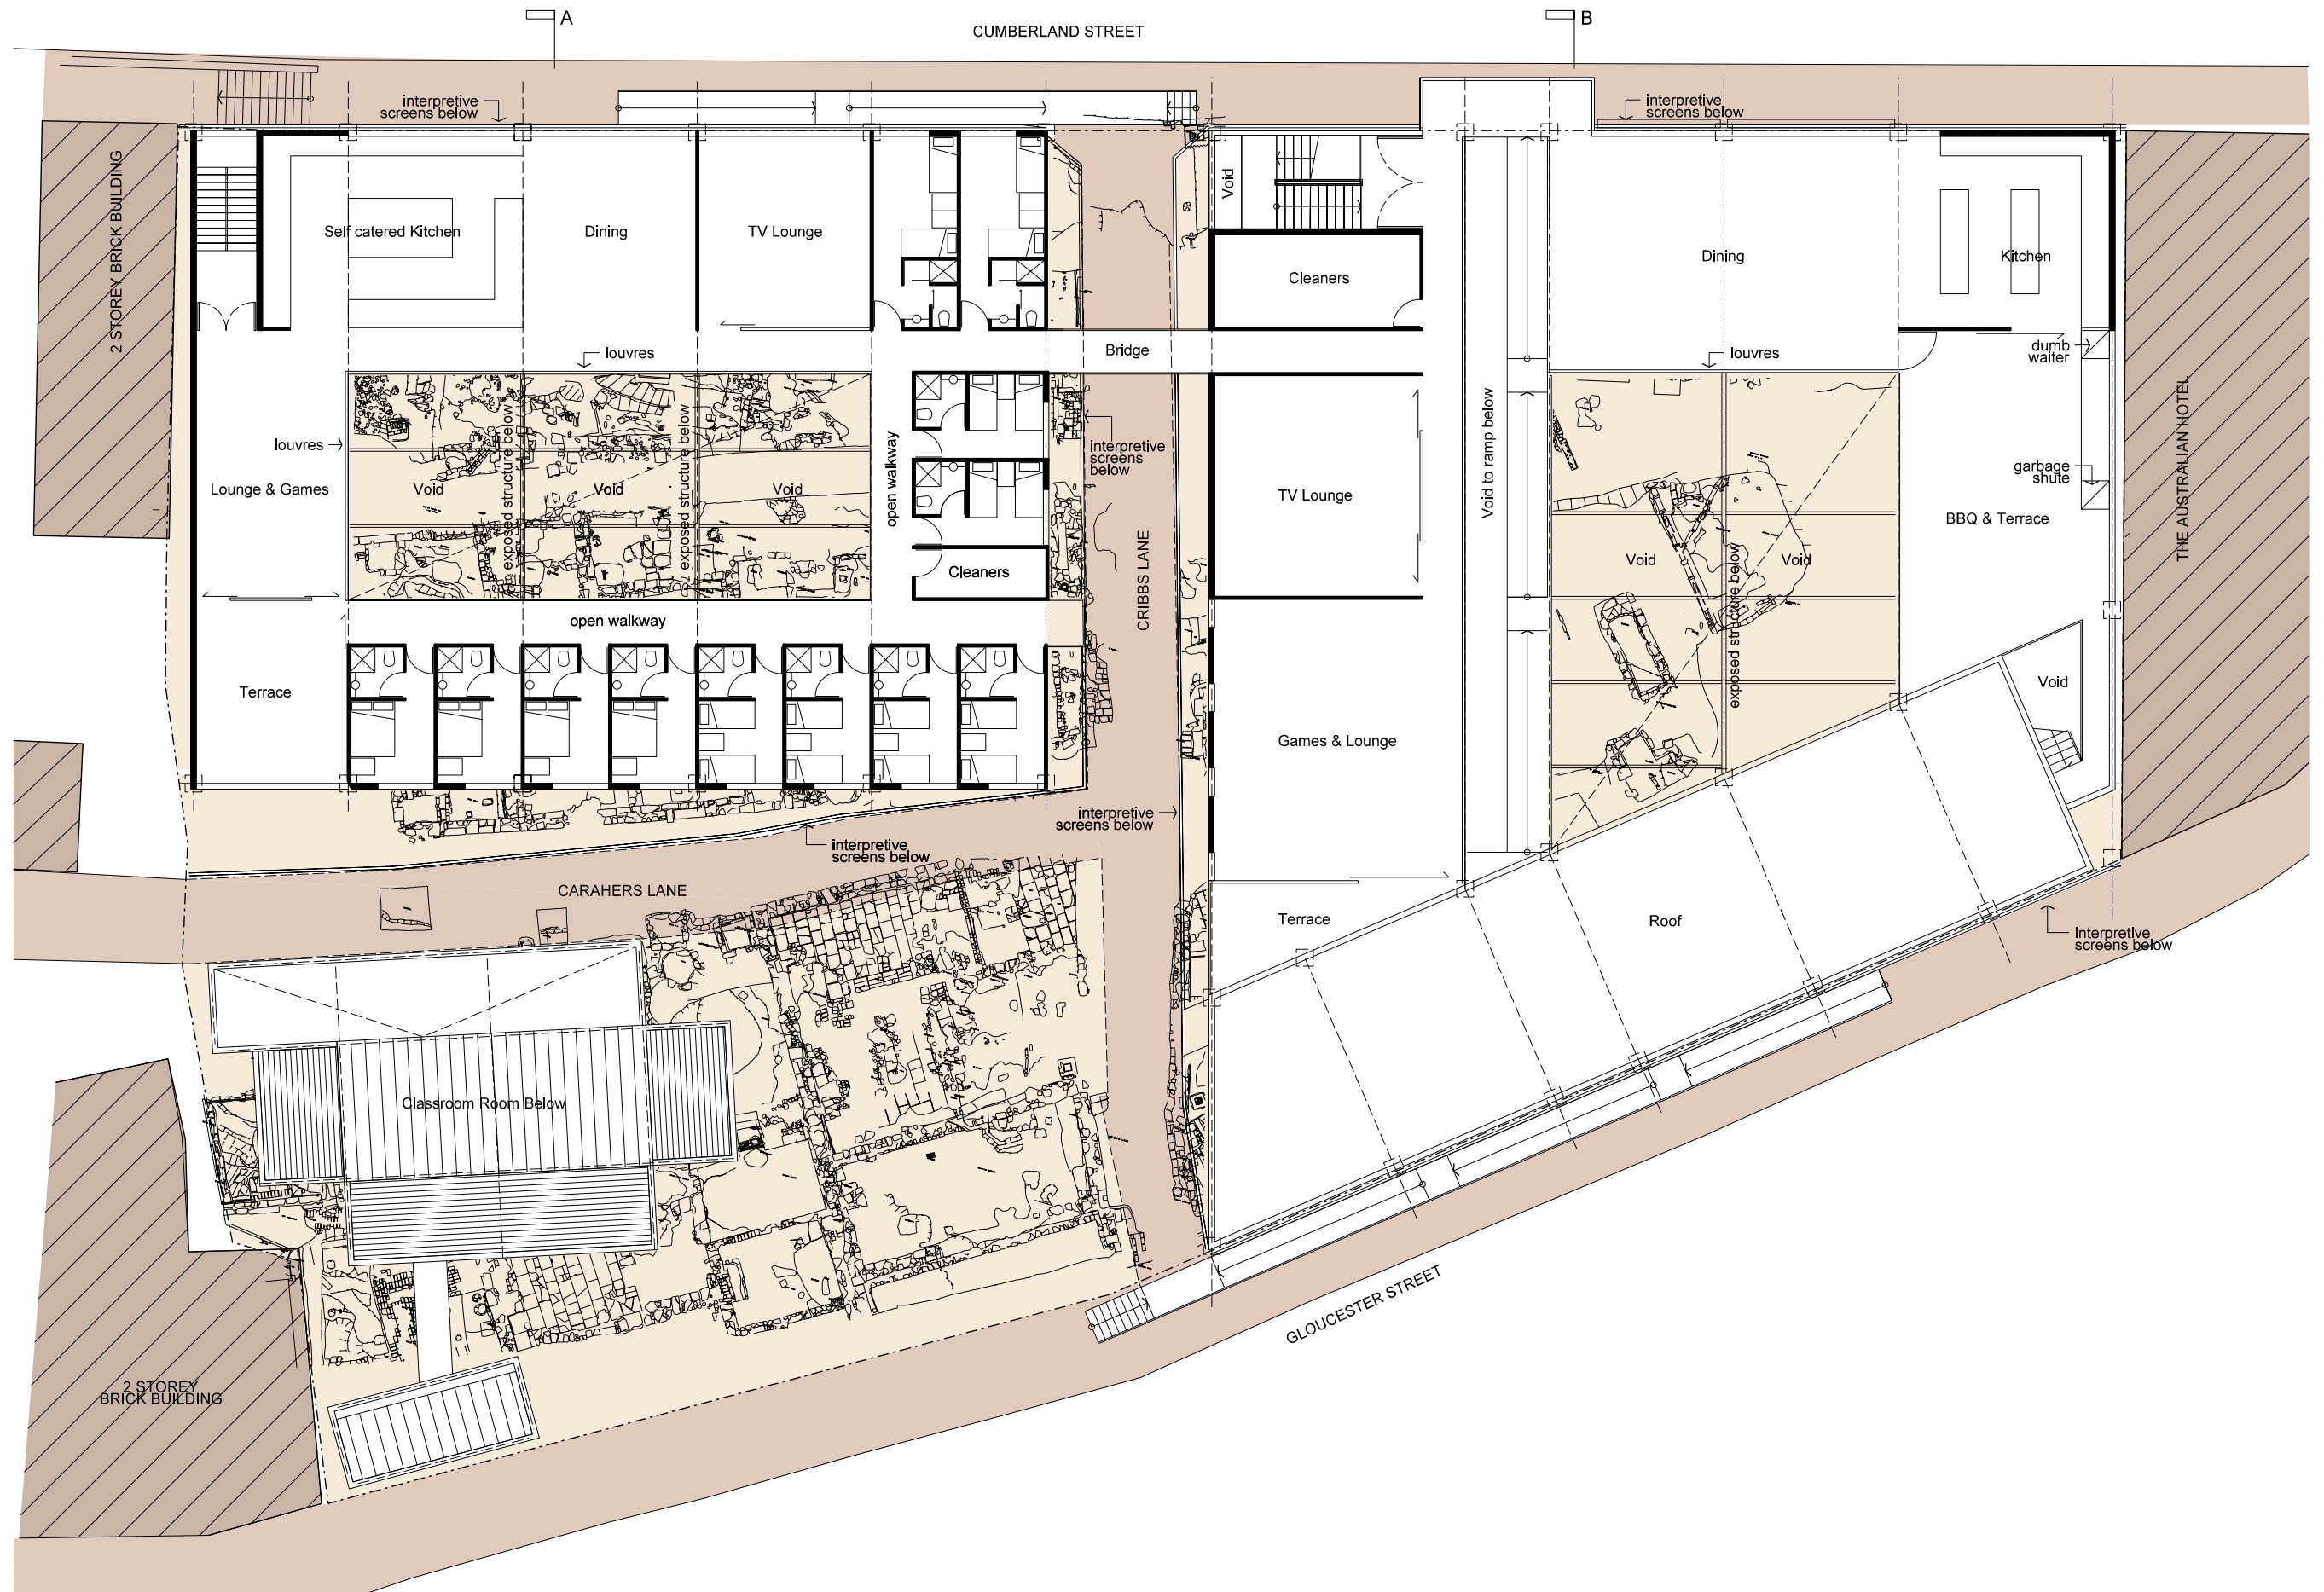

LEVEL THREE PLAN

YHA NSW LTD.: SYDNEY - THE ROCKS YHA & ARCHAEOLOGY EDUCATION CENTRE



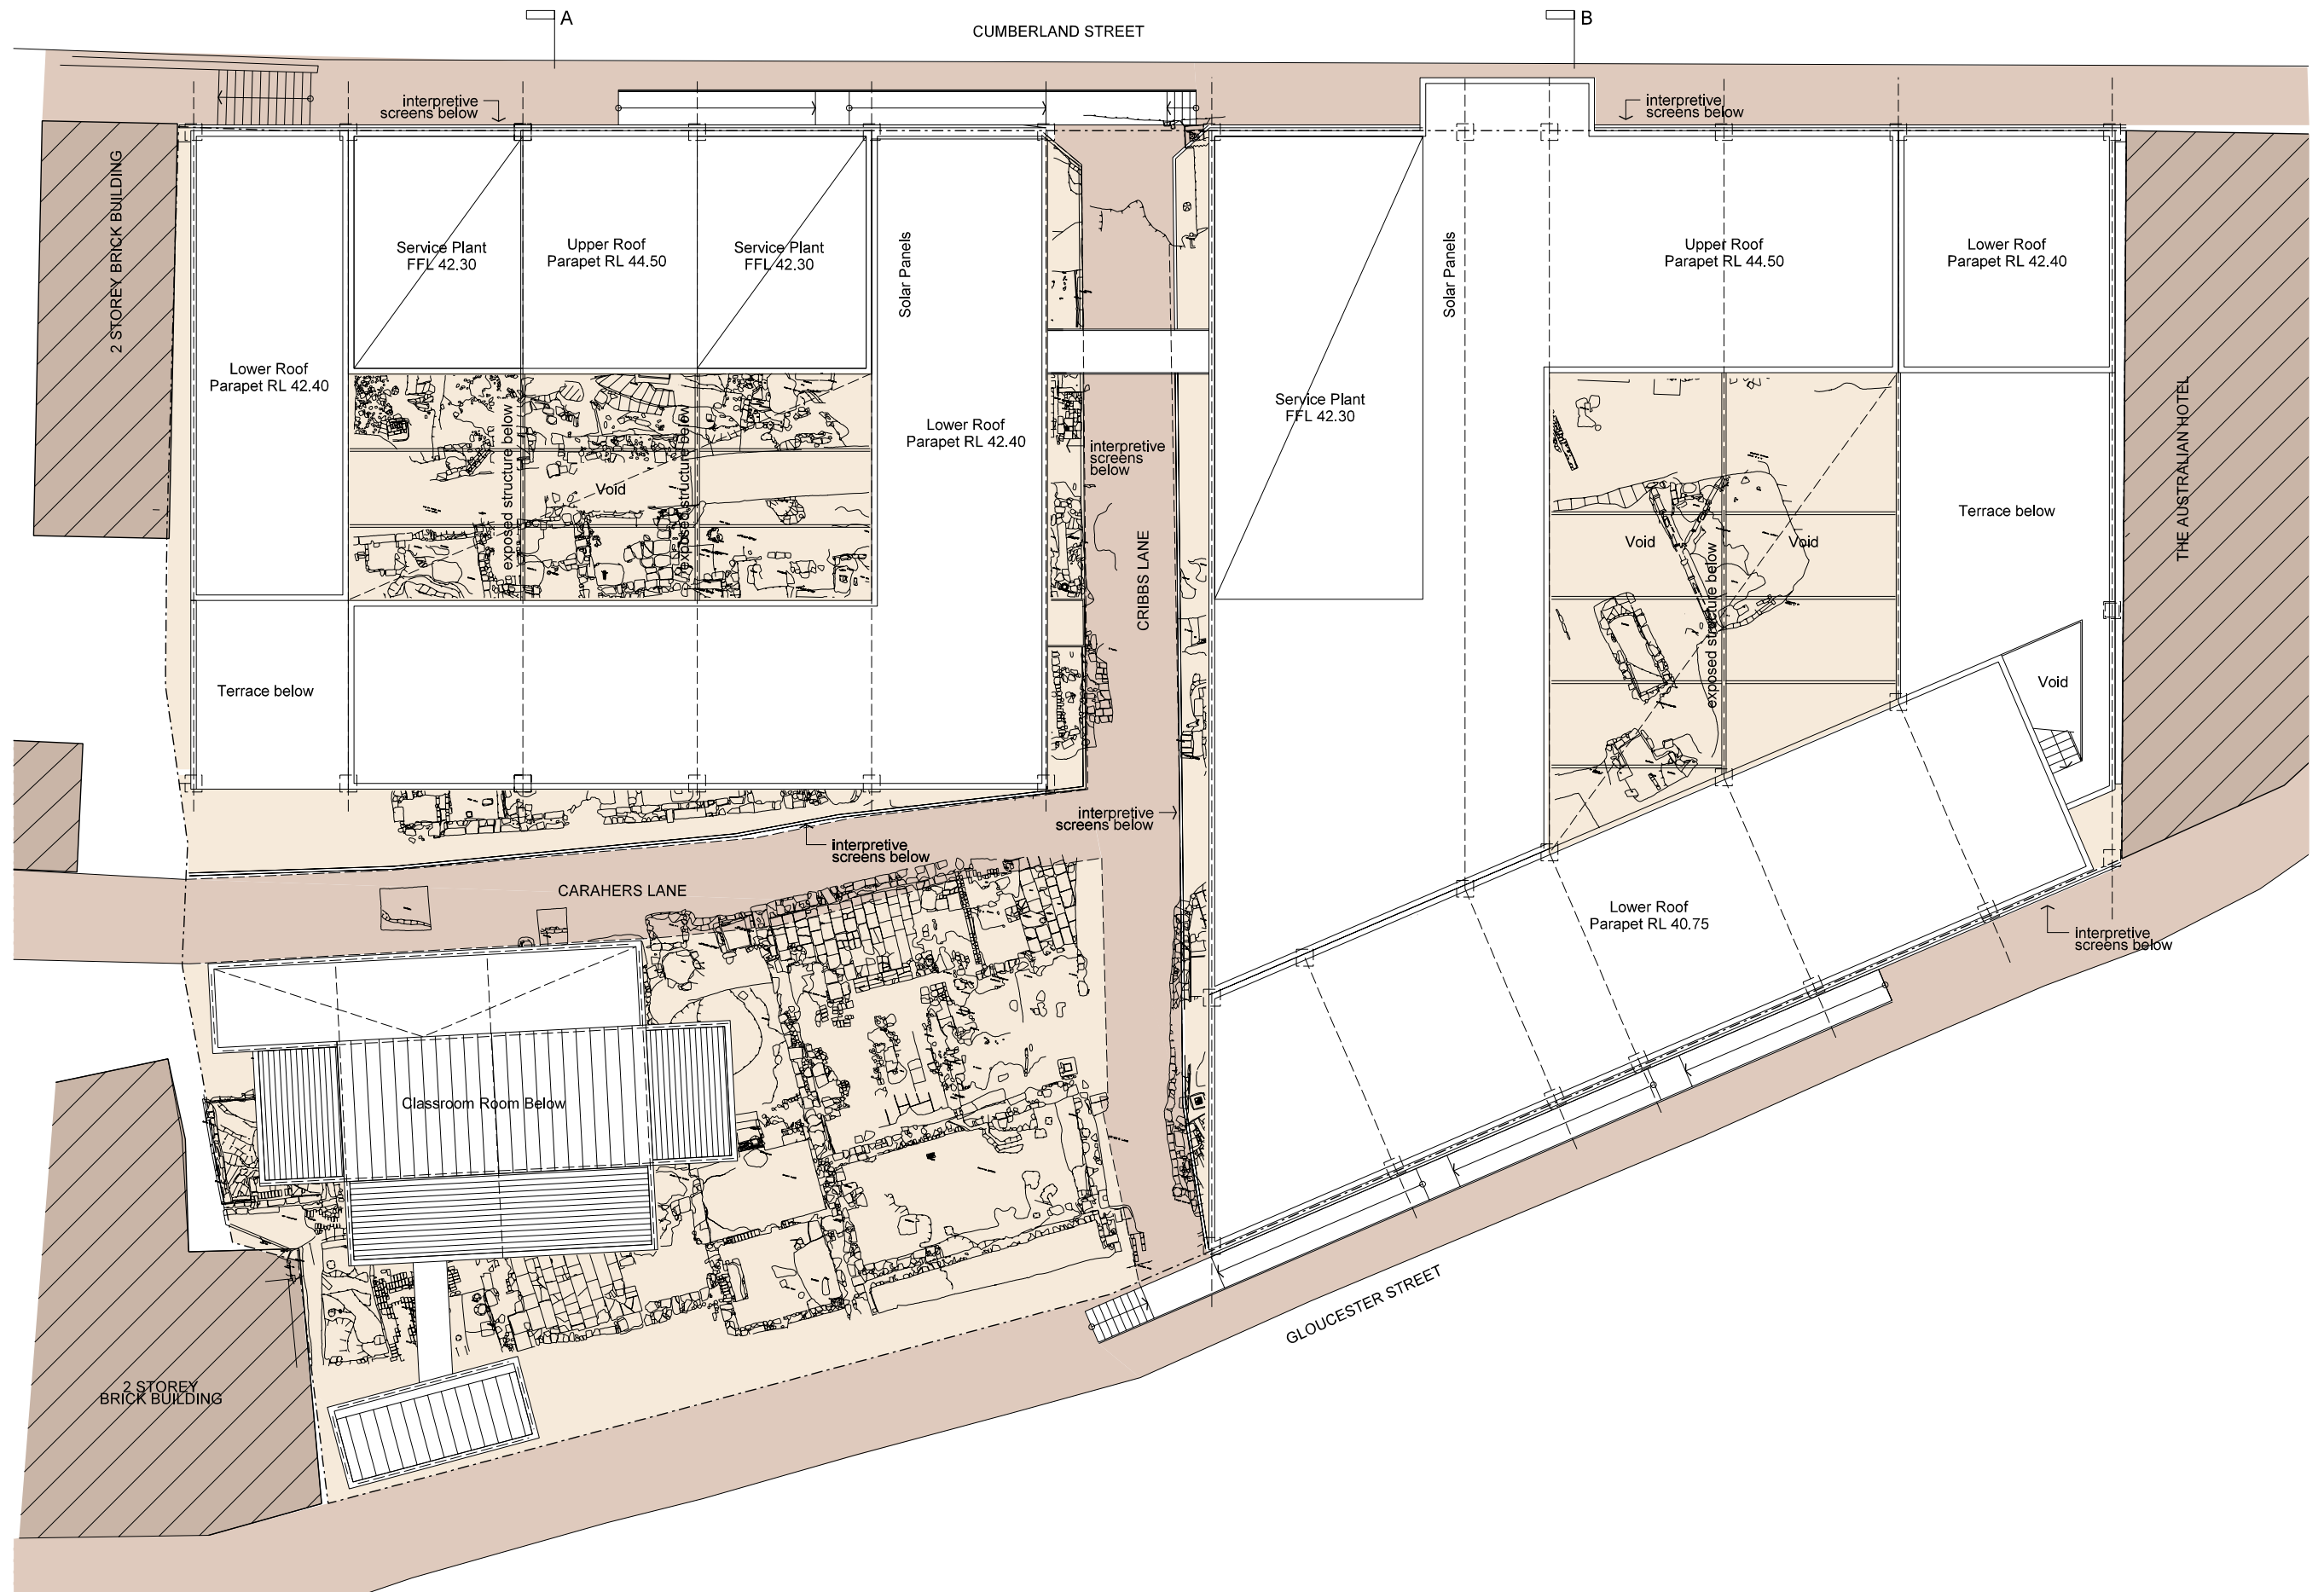

ROOF PLAN

YHA NSW LTD.: SYDNEY - THE ROCKS YHA & ARCHAEOLOGY EDUCATION CENTRE

