




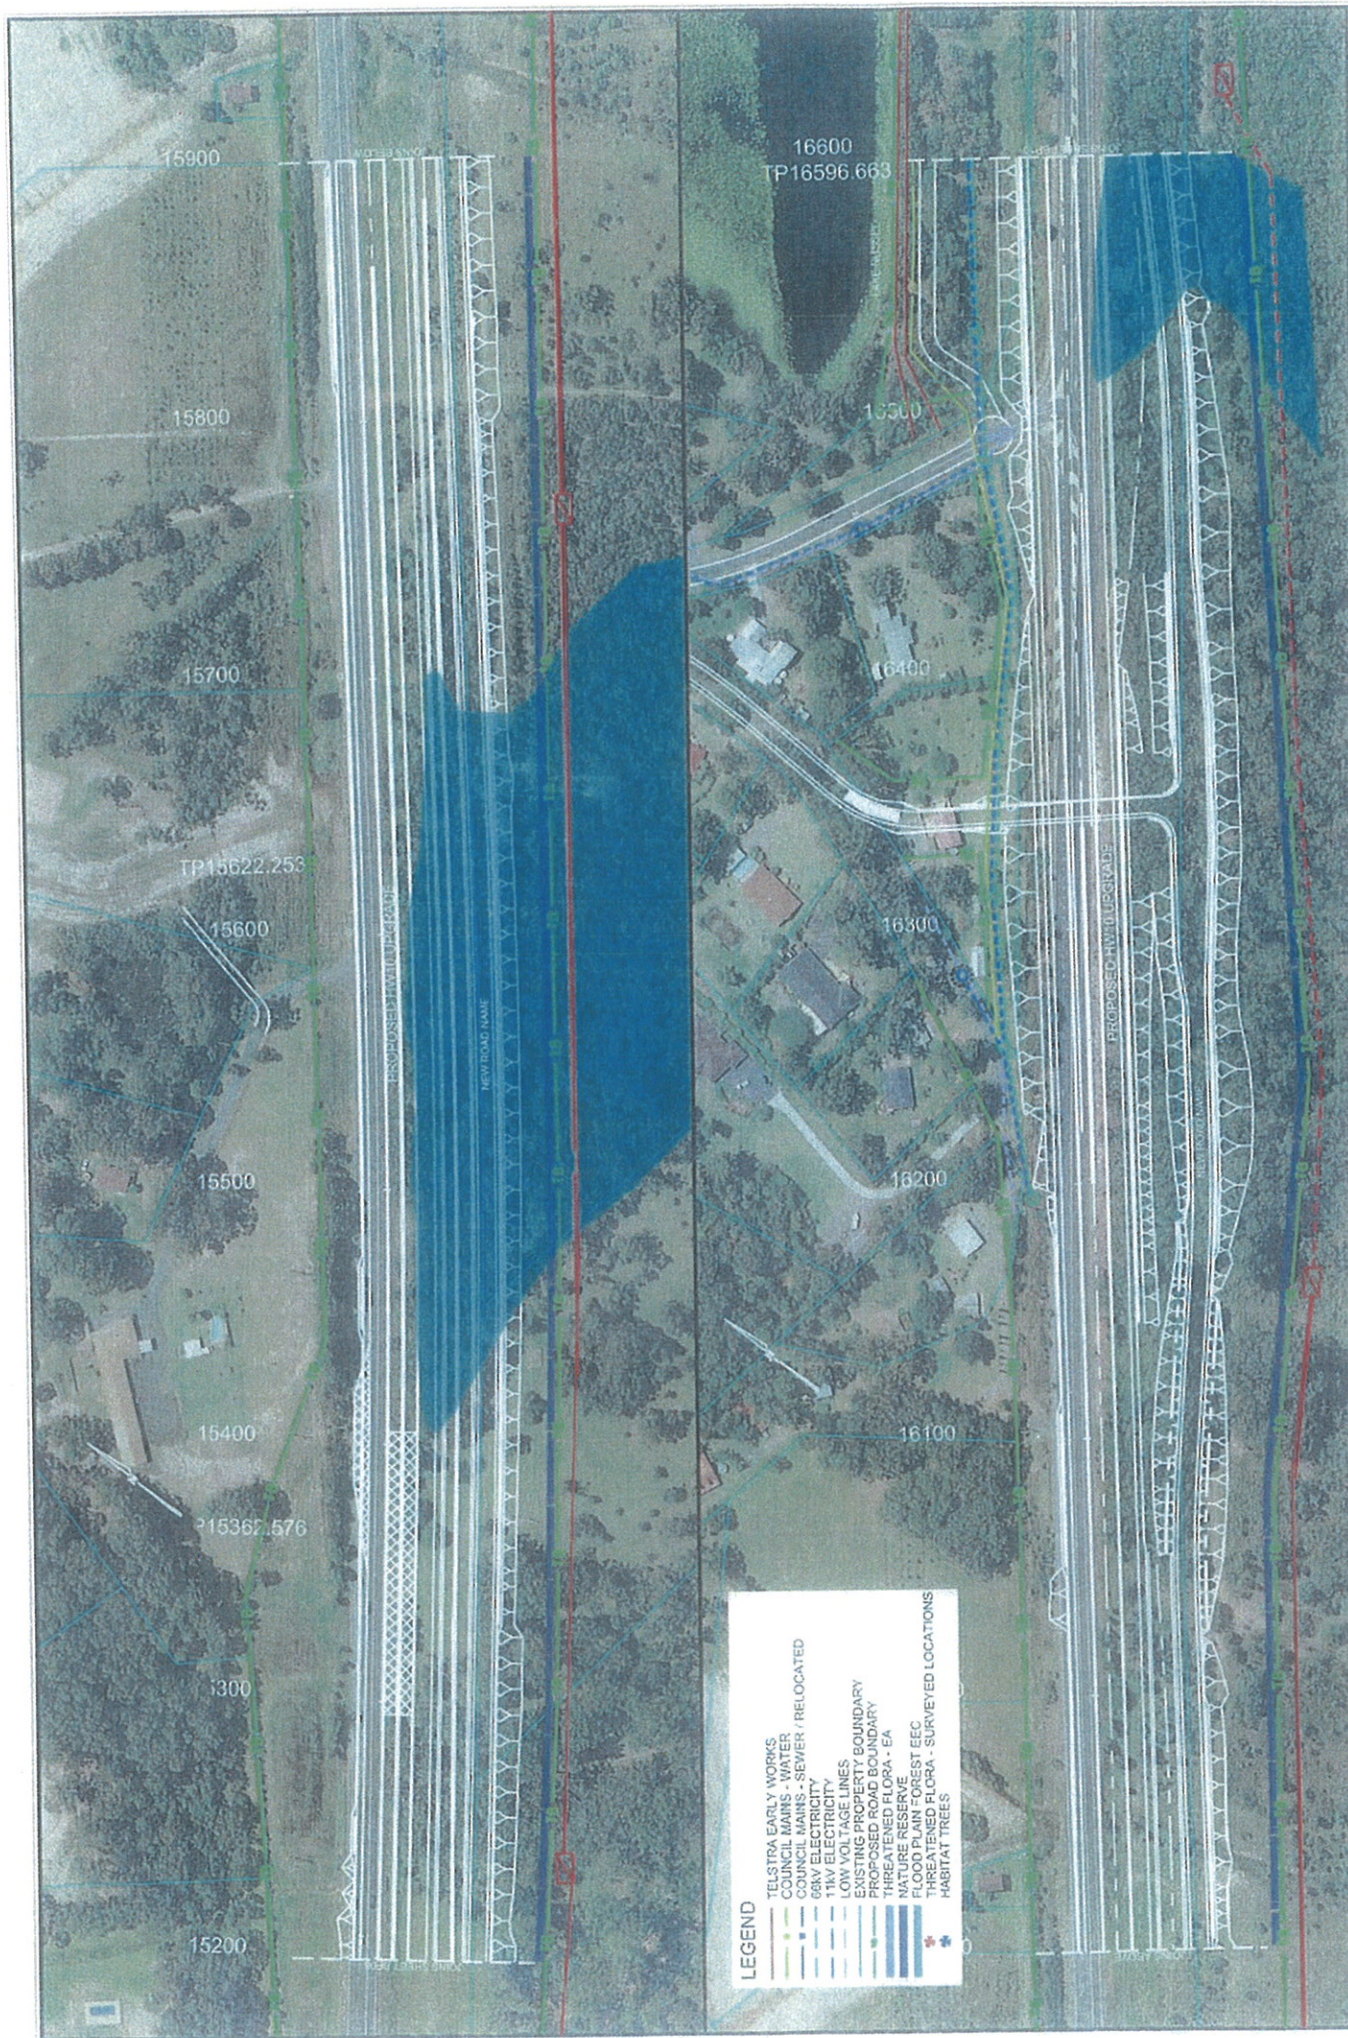


- LEGEND**
- TELSTRA EARLY WORKS
 - COUNCIL MAINS - WATER
 - COUNCIL MAINS - SEWER / RELOCATED
 - 60KV ELECTRICITY
 - 11KV ELECTRICITY
 - LOW VOLTAGE LINES
 - EXISTING PROPERTY BOUNDARY
 - PROPOSED ROAD BOUNDARY
 - THREATENED FLORA - EA
 - NATURE RESERVE
 - FLOOD PLAIN - FOREST EEC
 - THREATENED FLORA - SURVEYED LOCATIONS
 - HABITAT TREES

ROADS AND TRAFFIC AUTHORITY OF NSW HWY10 PACIFIC HIGHWAY COFFS HARBOUR CITY COUNCIL PACIFIC HIGHWAY UPGRADE - SAPPHIRE TO WOOLGOOLGA 7km120 to 32km530 NORTH OF COFFS HARBOUR		FILE NO. XXX	DRAWING NAME BP10 - SW, Boundary opn	ISSUE A	SHEET No. BP09
		DATE 18/01/2010	CONCEPT DESIGN REGISTRATION NUMBER 0010.000.XX.9999	VERSION 1	OF 23
UTILITY RELOCATION PLANS		SCALES 0 20 40 60 80 100 SCALE 1:5000		HEIGHT DATUM: AHD	
PROJECT DESIGN SERVICES ENGINEERING TECHNOLOGY OPERATIONS & ENGINEERING SERVICES		DESIGNED: REVIEWED:			
No. _____ Description _____ Initials _____ Date _____		This sheet may be prepared using colour and may be incomplete if copied			

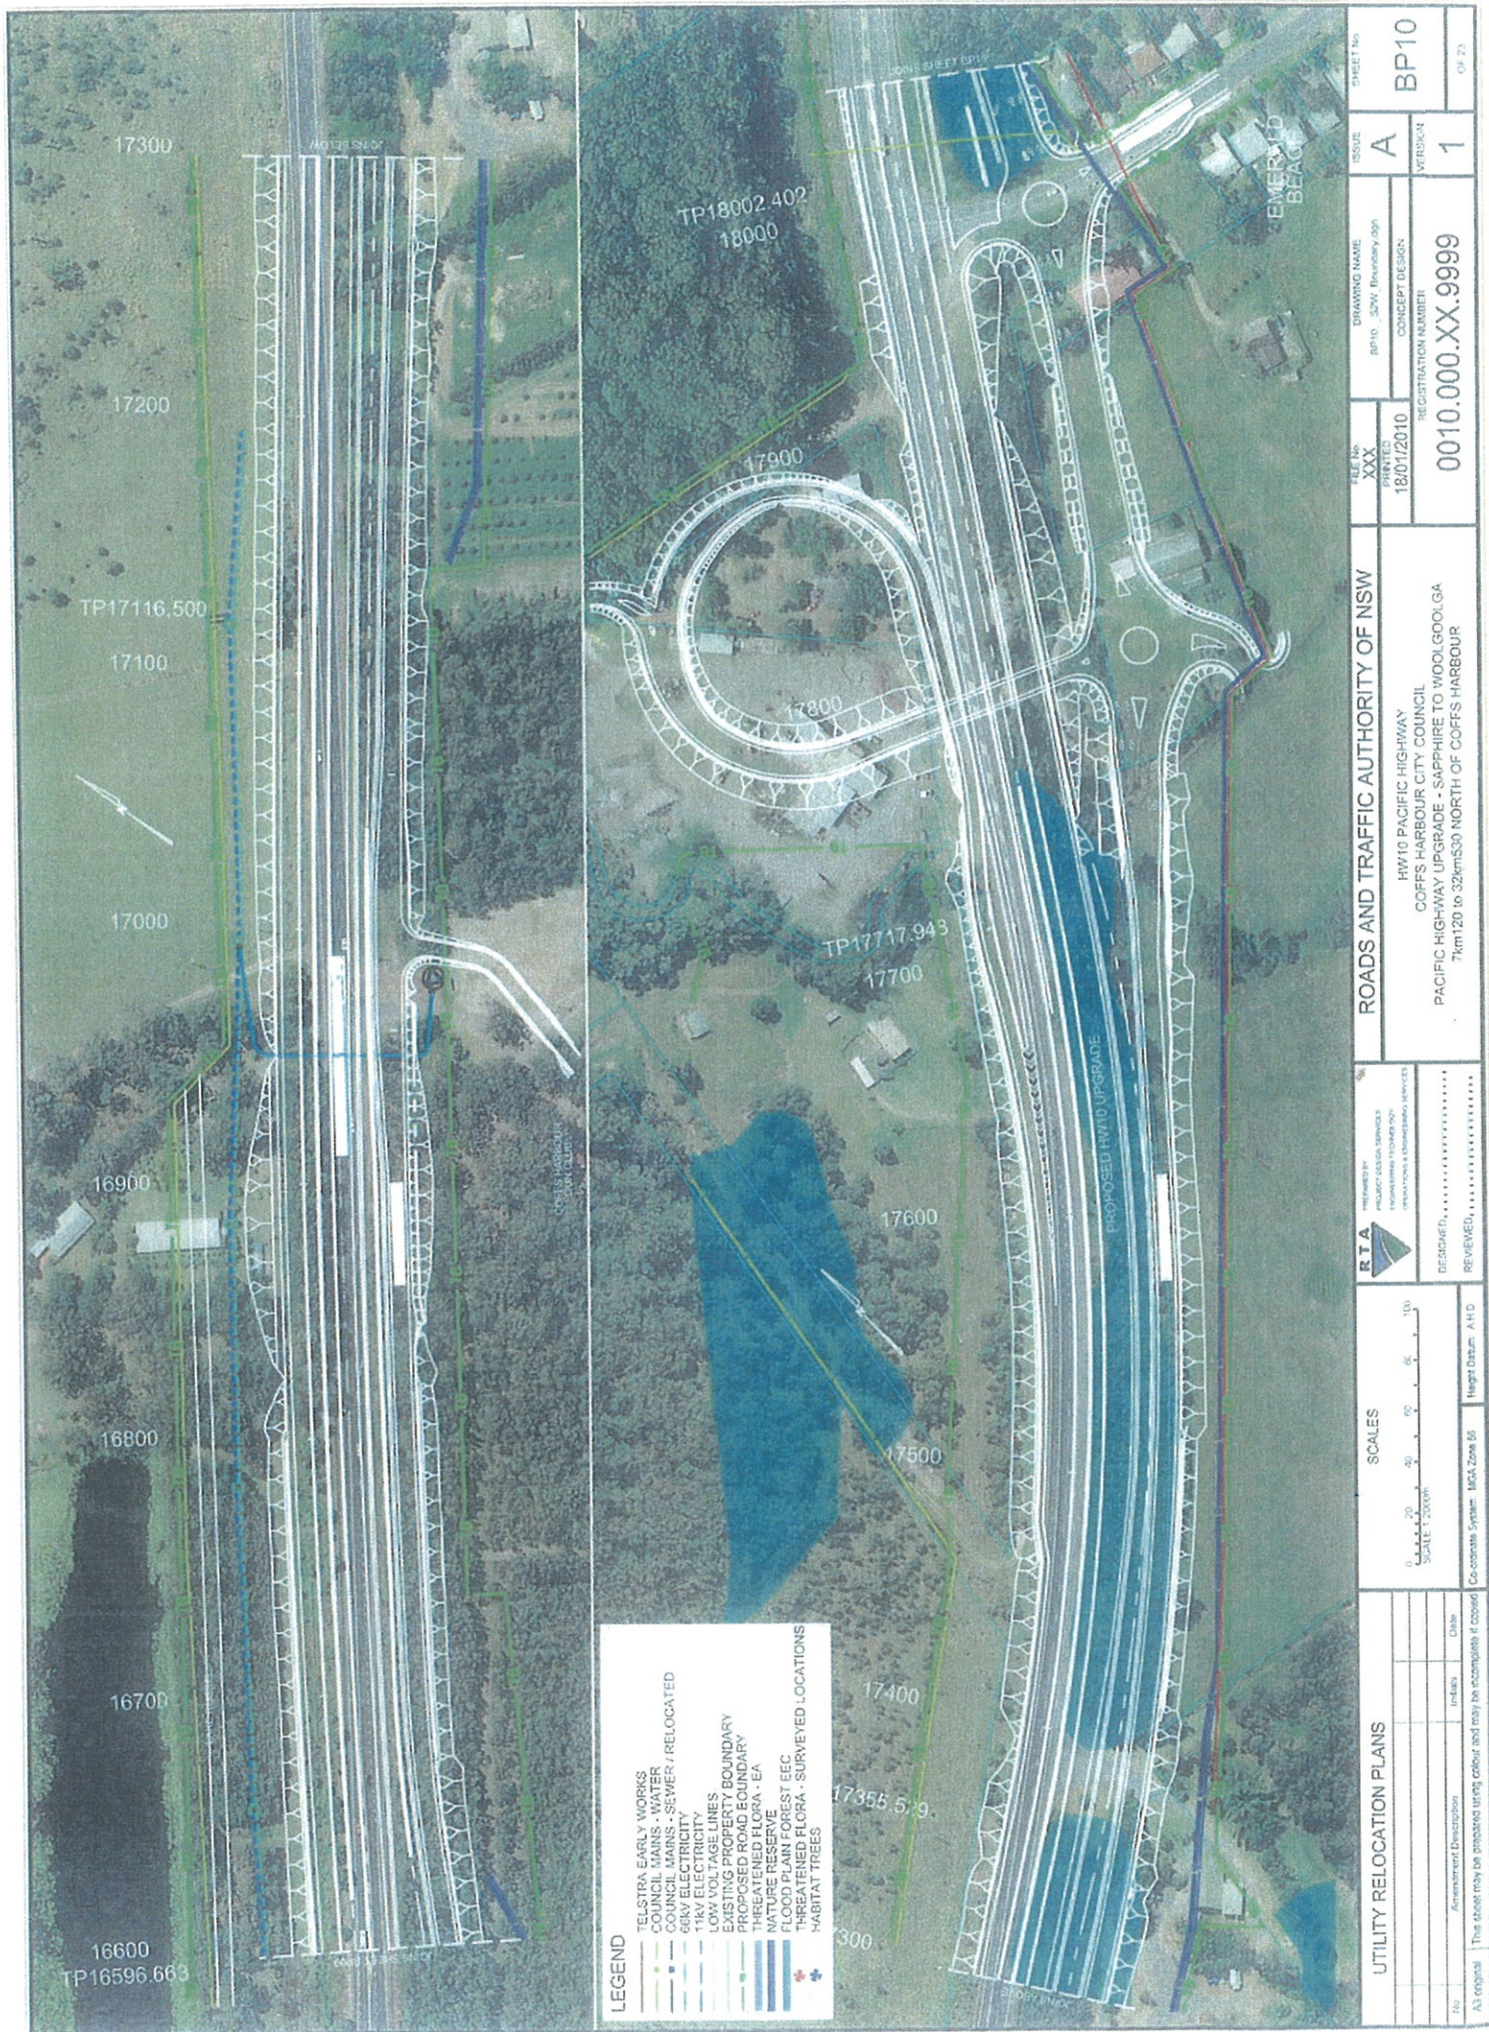

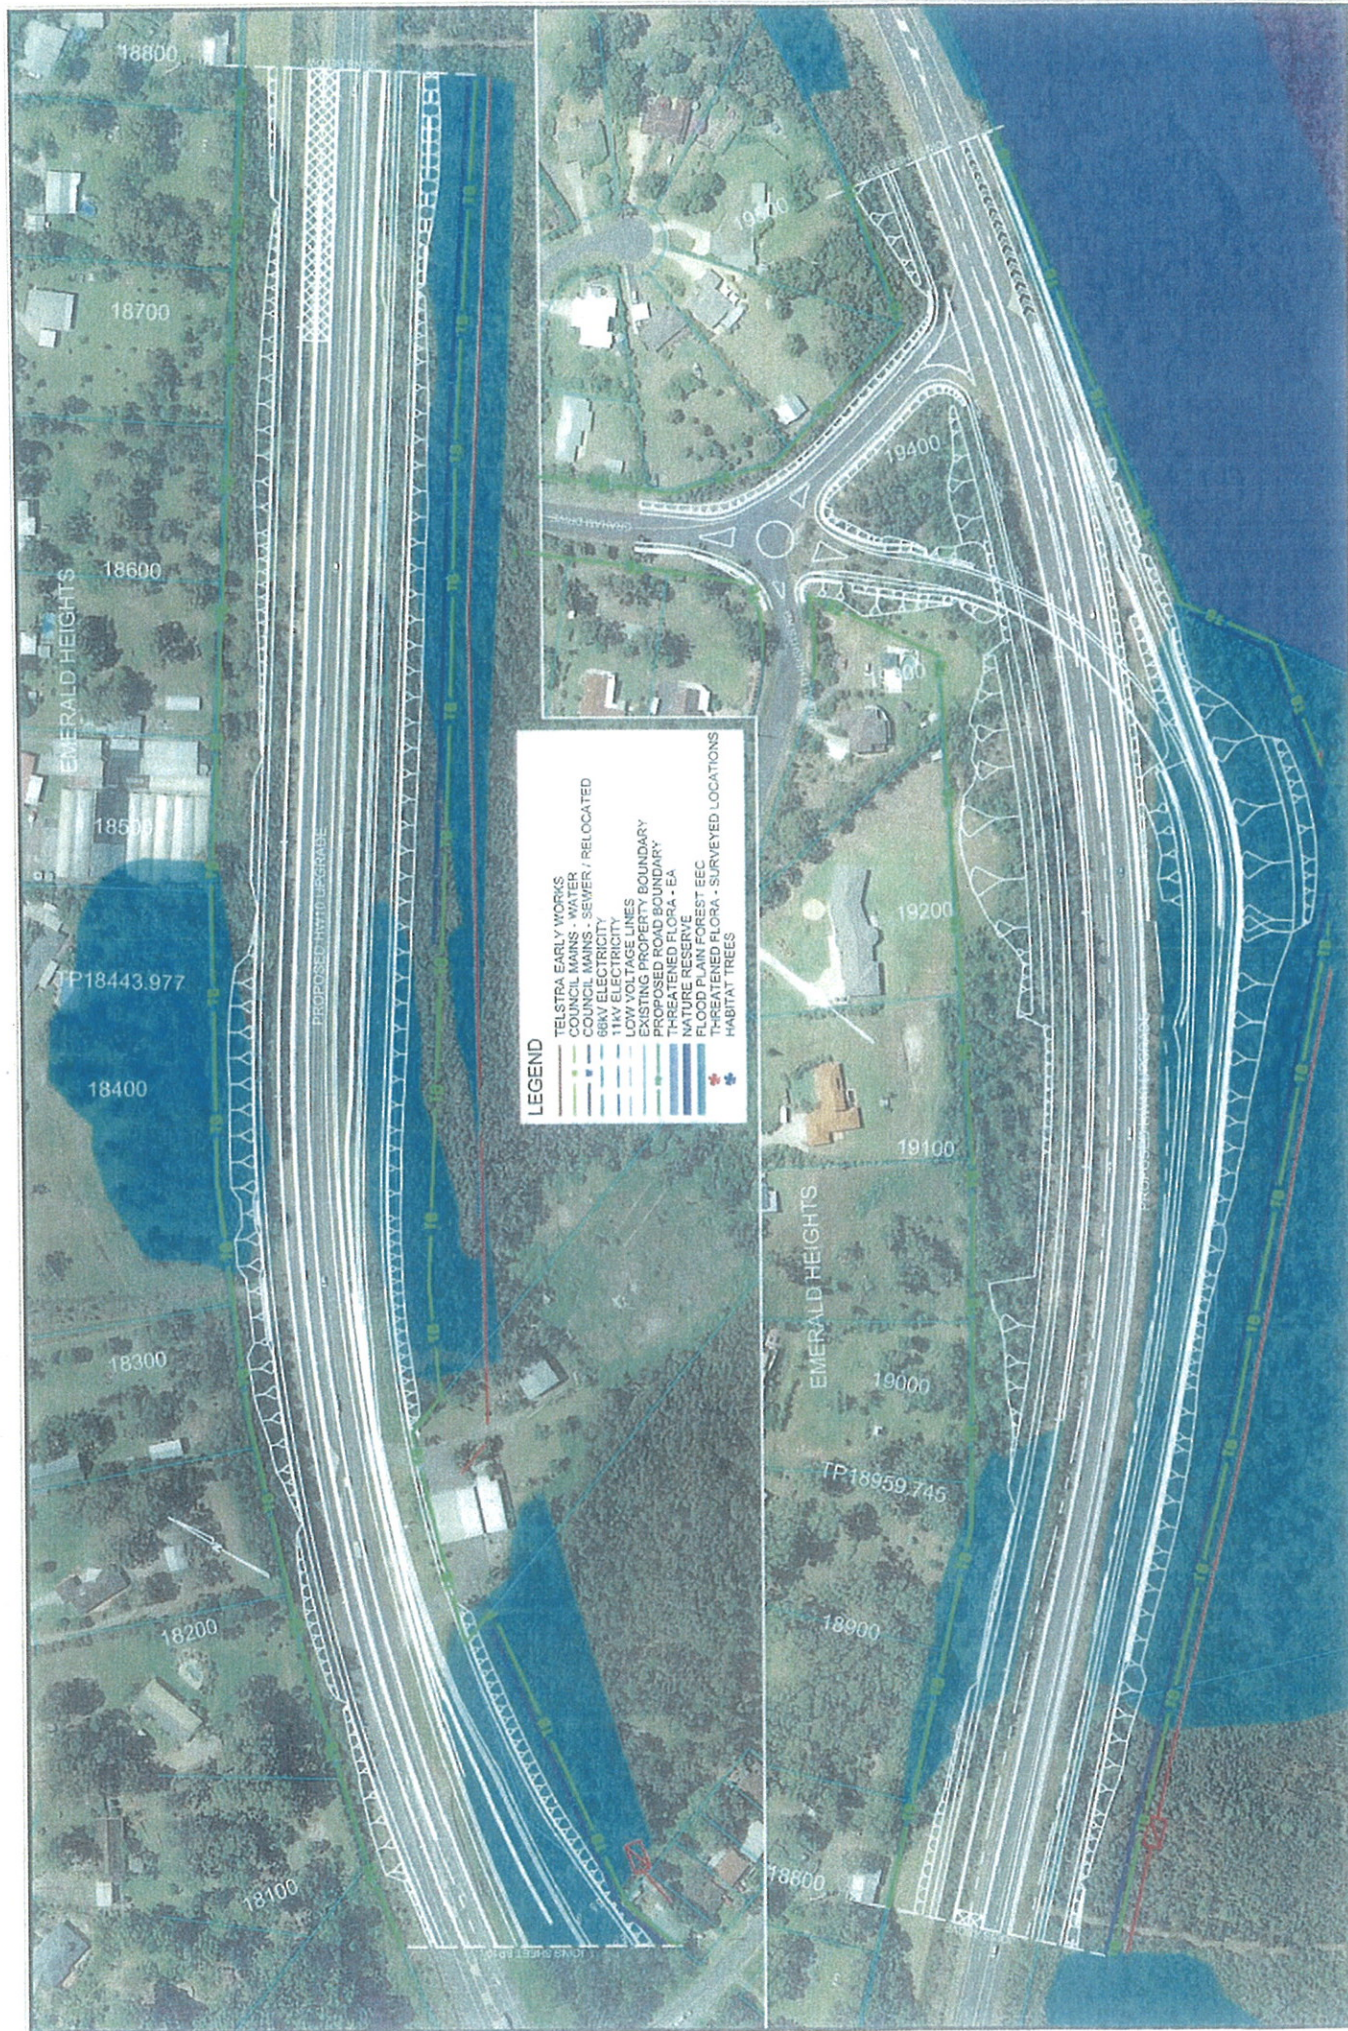

UTILITY RELOCATION PLANS		ROADS AND TRAFFIC AUTHORITY OF NSW		DRAWING NAME		SHEET No	
No.	Assessment Description	FILE No	PROJECT	ISSUE	ISSUE	ISSUE	ISSUE
1		001	1801/2010	A	BP11		
Scale: 1:2000		Registration Number		CONCEPT DESIGN		VERSION	
Night Datum: AHD		0010.000.XX.9999		1		OF 23	
Co-ordinate System: MGA Zone 56		HW10 PACIFIC HIGHWAY COFFS HARBOUR CITY COUNCIL PACIFIC HIGHWAY UPGRADE - SAPPHIRE TO WOOLGOOLGA 7km120 to 32km530 NORTH OF COFFS HARBOUR					

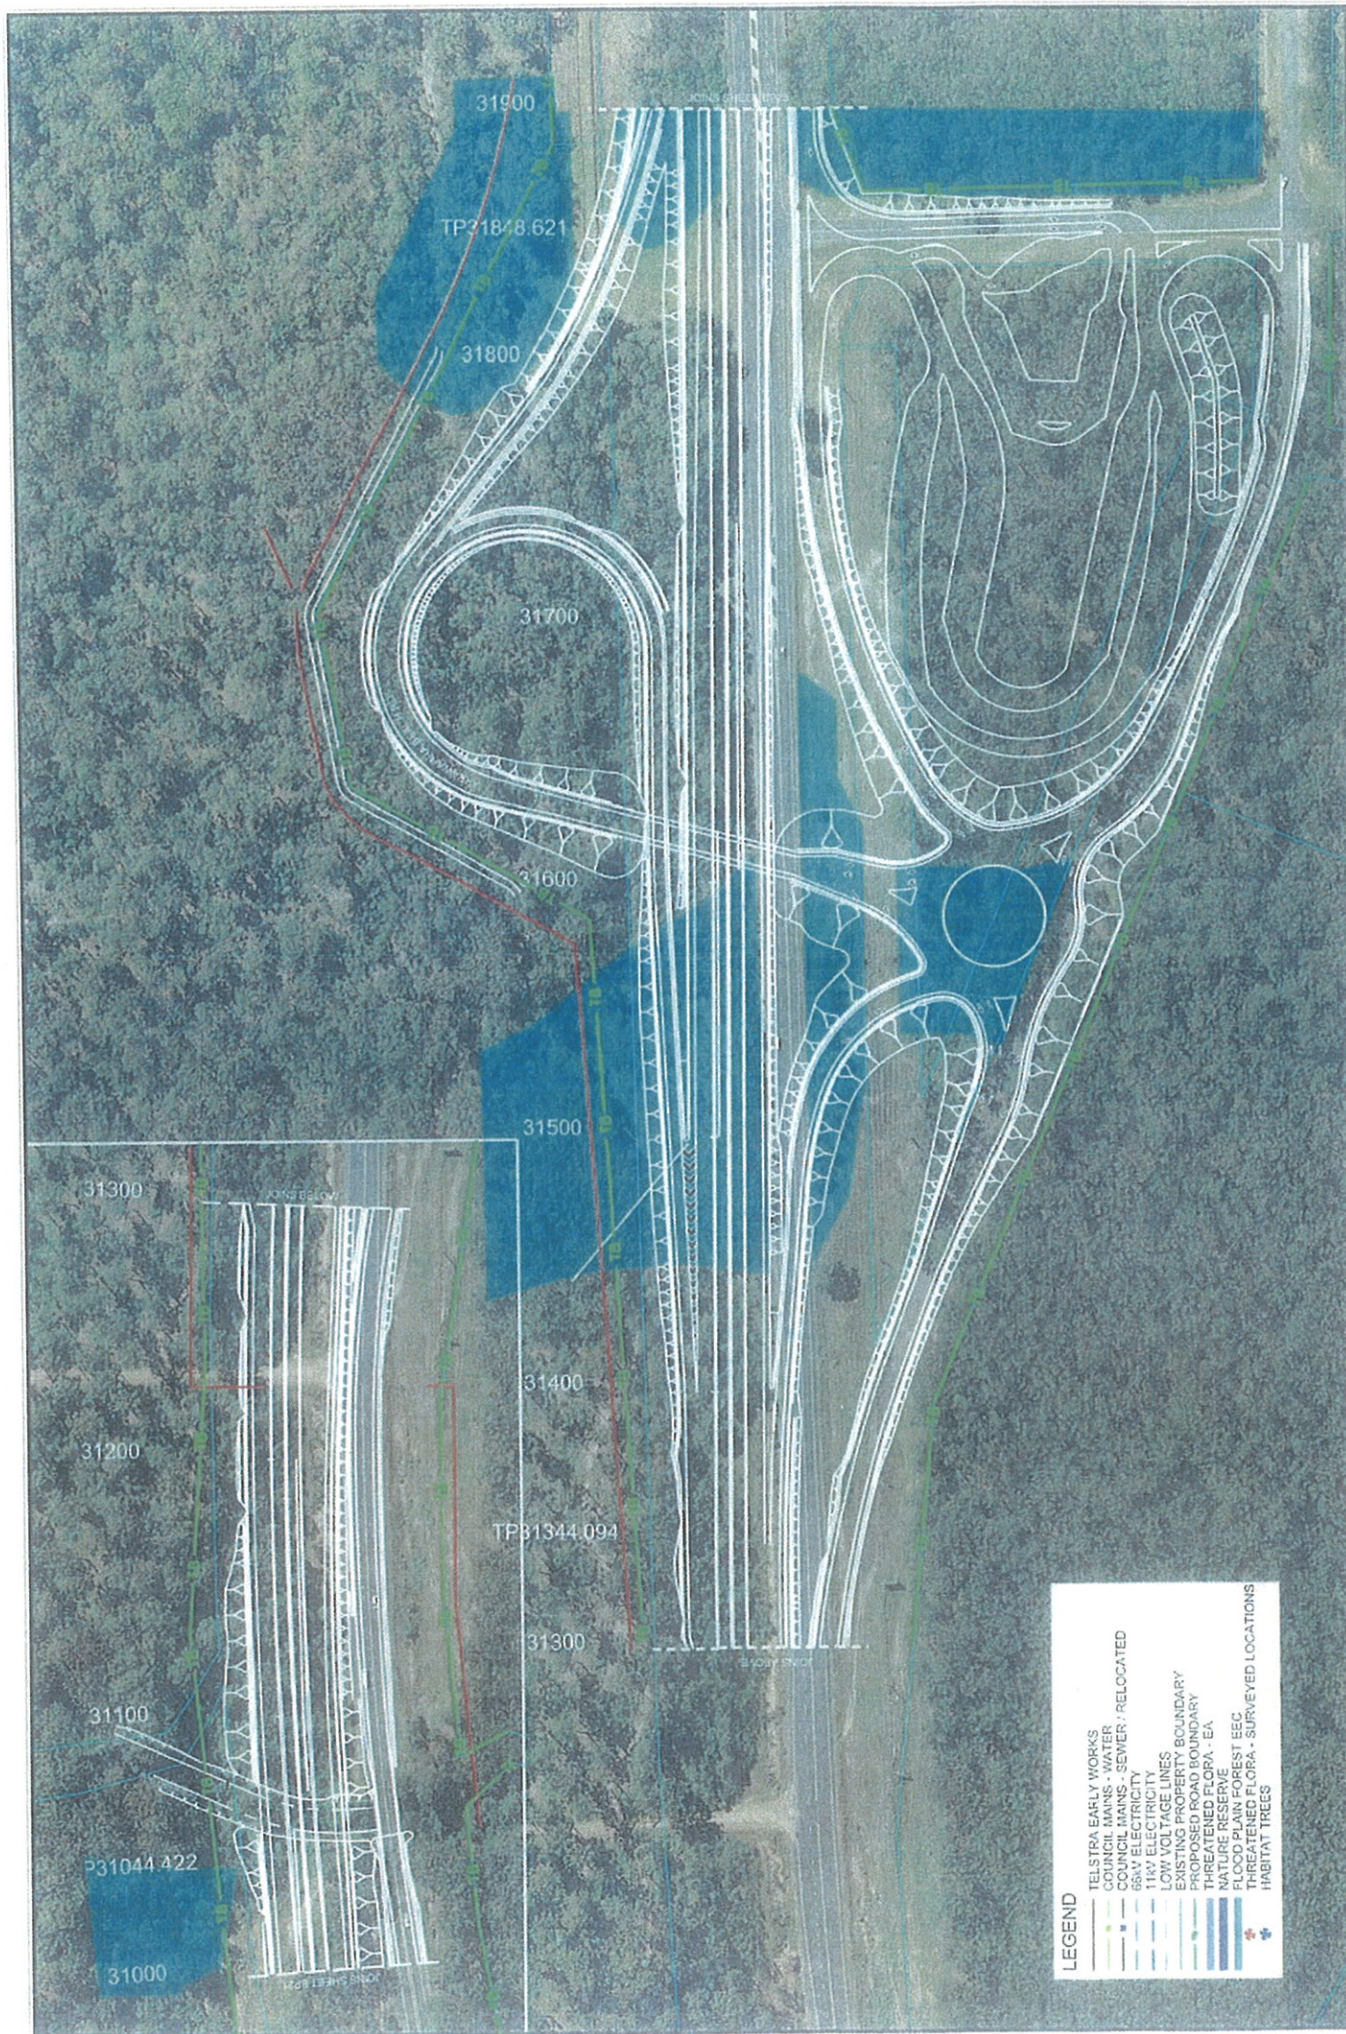

LEGEND	
	TELSTRA EARLY WORKS
	COUNCIL MAINS - WATER
	COUNCIL MAINS - SEWER - RELOCATED
	65KV ELECTRICITY
	11KV ELECTRICITY
	LOW VOLTAGE
	PROPOSED ROAD BOUNDARY
	THREATENED FLORA - EA
	NATURE RESERVE
	FLOOD PLAIN FOREST BEC
	THREATENED FLORA - SURVEYED LOCATIONS
	HABITAT TREES

UTILITY RELOCATION PLANS

No.	Applicant/Description	Initials	Date

All regions

This sheet may be prepared using colour and may be reprinted if copied

SCALES



DESIGNED:
REVIEWED:

ROADS AND TRAFFIC AUTHORITY OF NSW

HW10 PACIFIC HIGHWAY
COFFS HARBOUR CITY COUNCIL
PACIFIC HIGHWAY UPGRADE - SAPPHIRE TO WOOLGOOLGA
7km120 to 32km530 NORTH OF COFFS HARBOUR

DRAWING NAME
BP22 - SW Boundary sign

DATE
18/01/2010

CONCEPT DESIGN
REGISTRATION NUMBER
0010.000.XX.9999

ISSUE
A

VERSION
1

SHEET No

BP22

OF 22

