




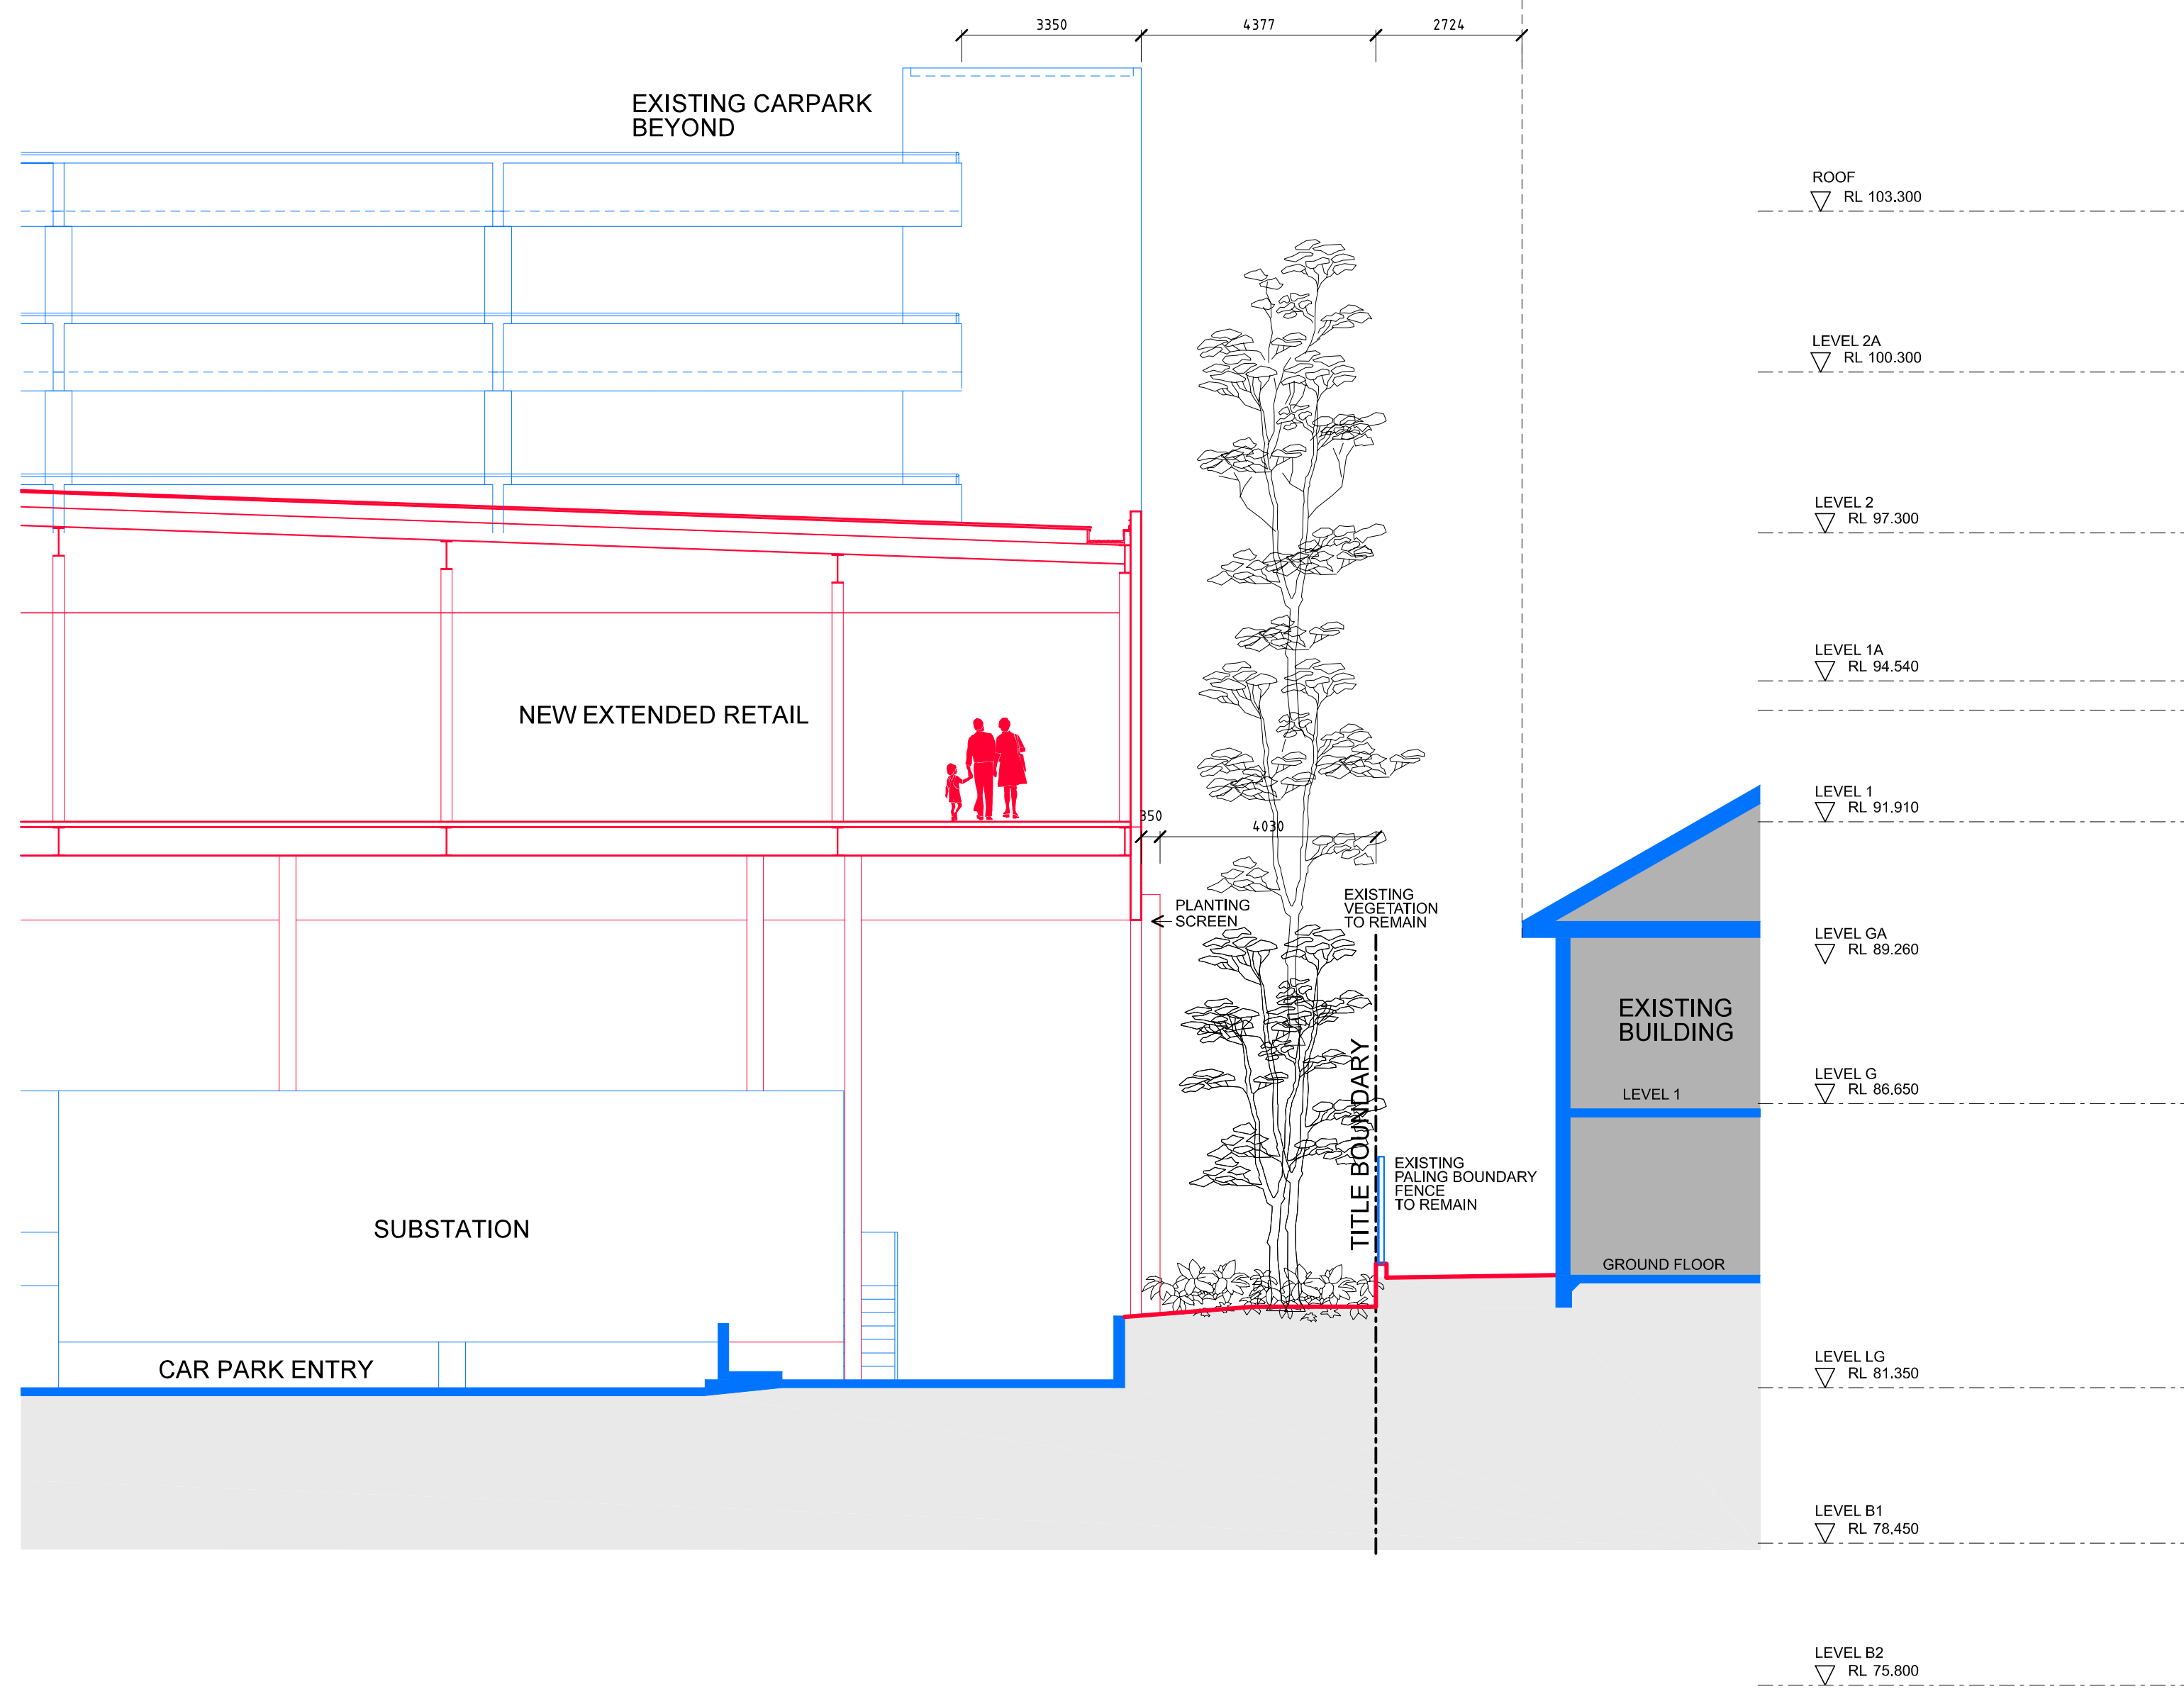


03 SECTION - RETAIL EXTENSION OF EXISTING CARPARK DECKS
SCALE 1:100
HAYILAH STREET

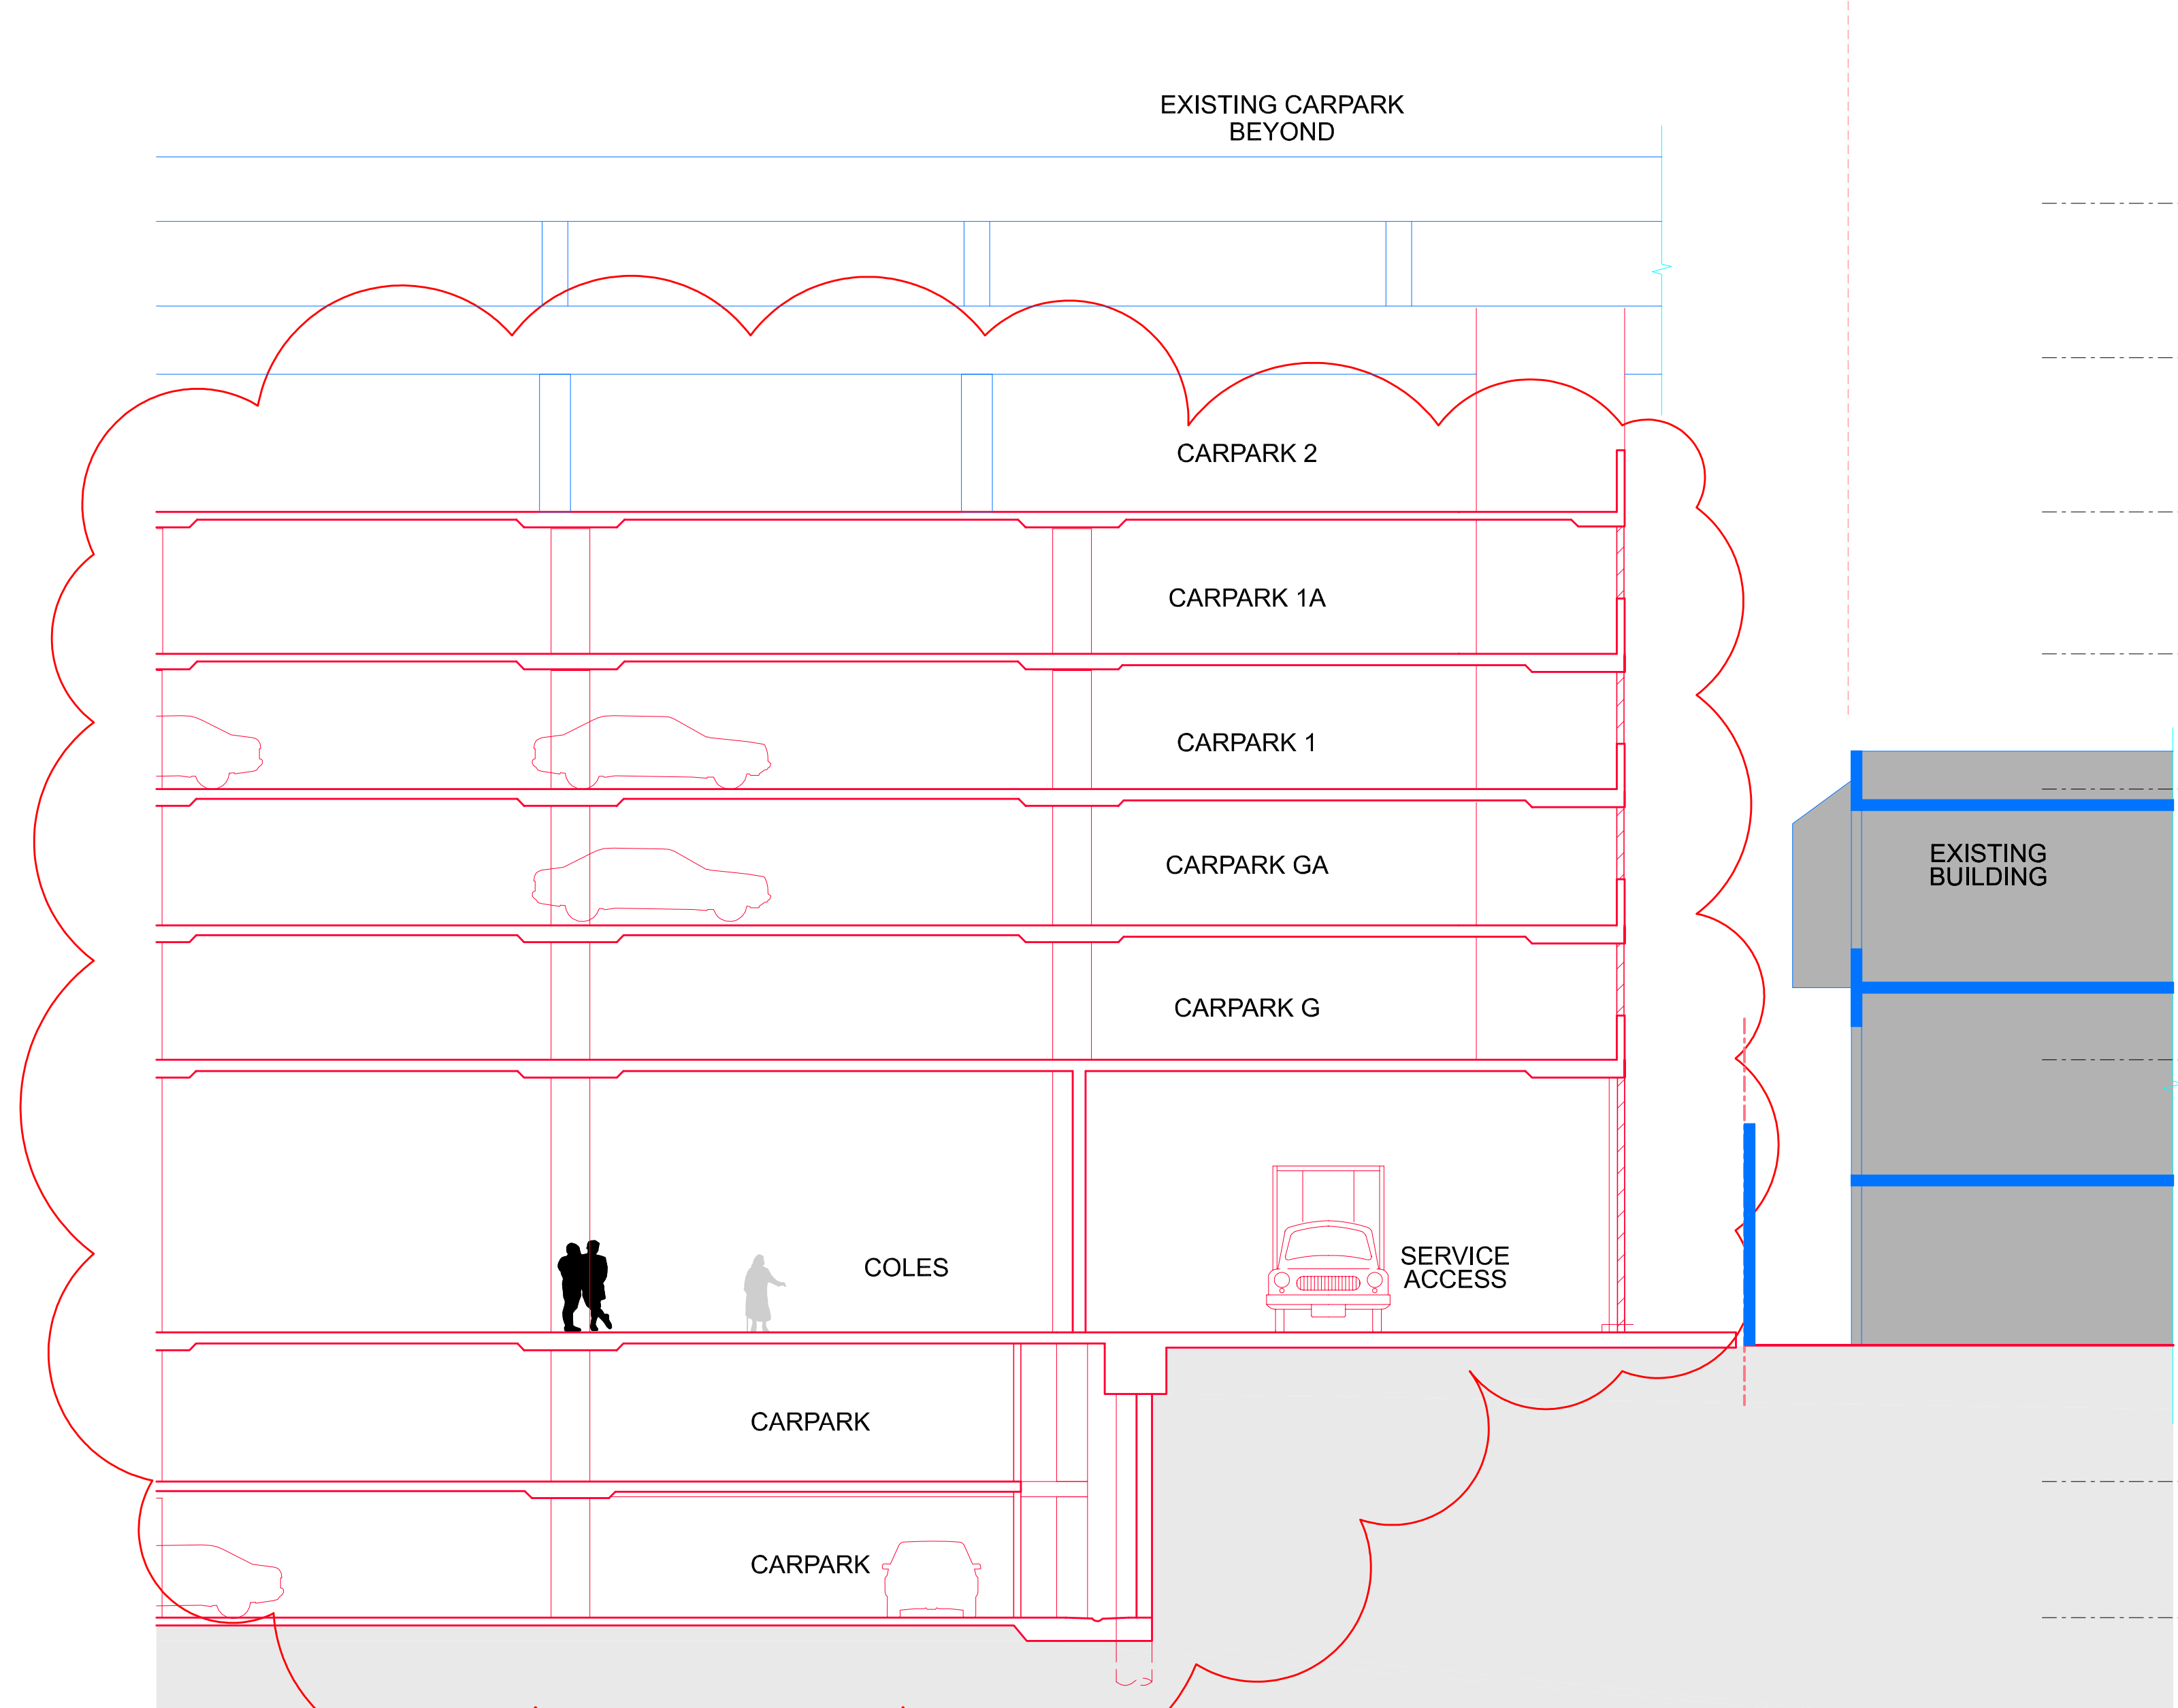


04 SECTION - COLES AT MALVERN AVE. LOADING ENTRY
SCALE 1:100
MALVERN AVENUE

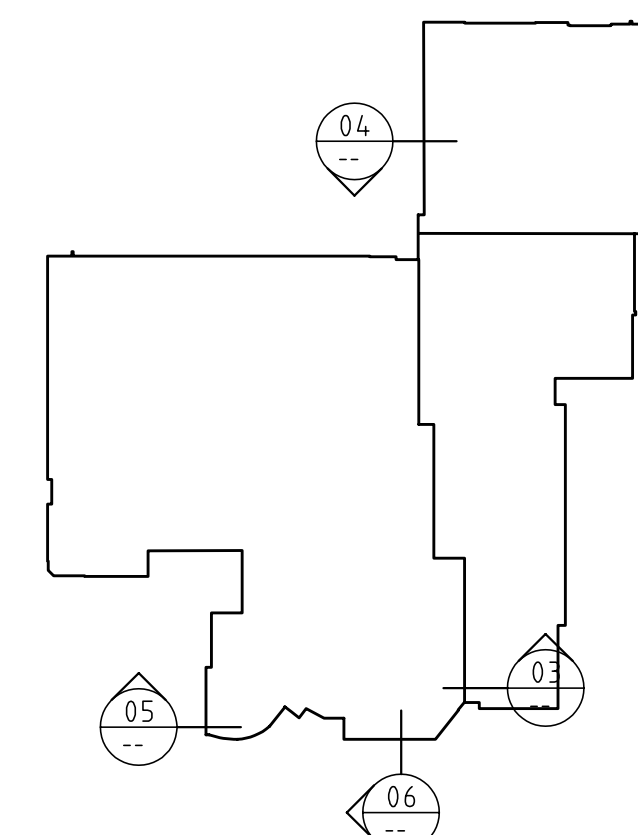

KEYPLAN NOT TO SCALE

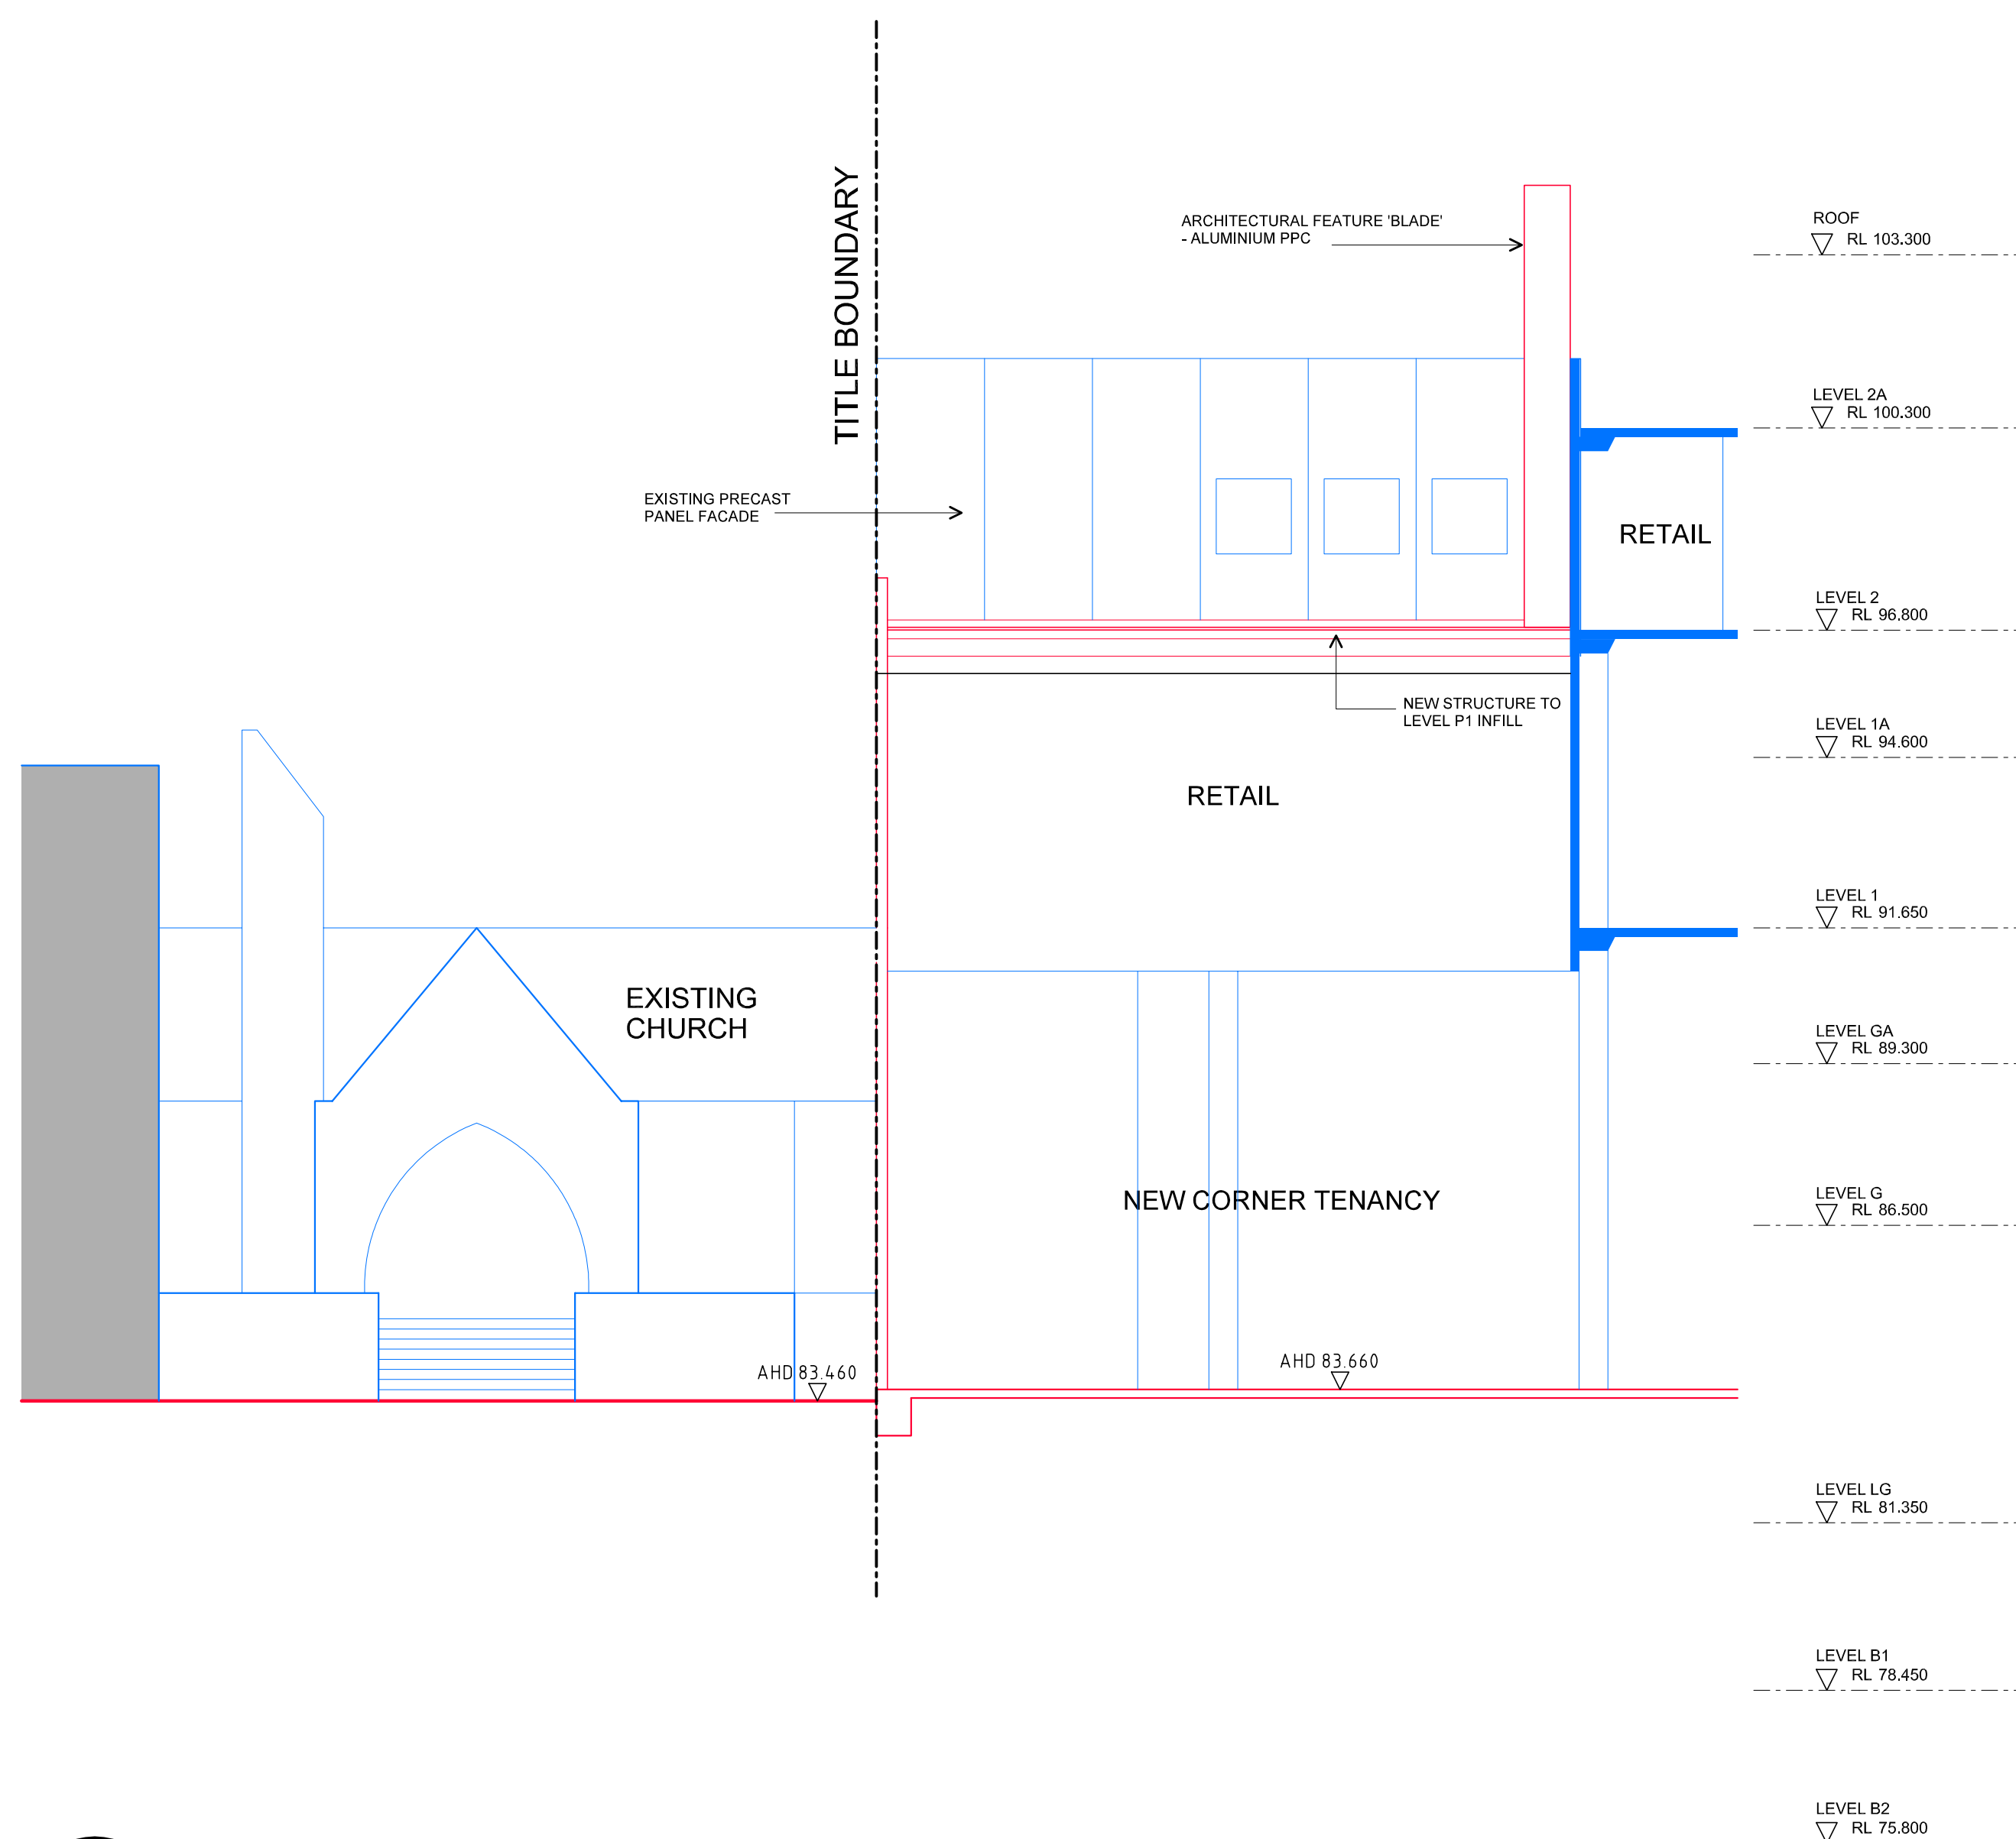

05 SECTION - NEW RETAIL TENANCY
SCALE 1:100
VICTORIA AVENUE

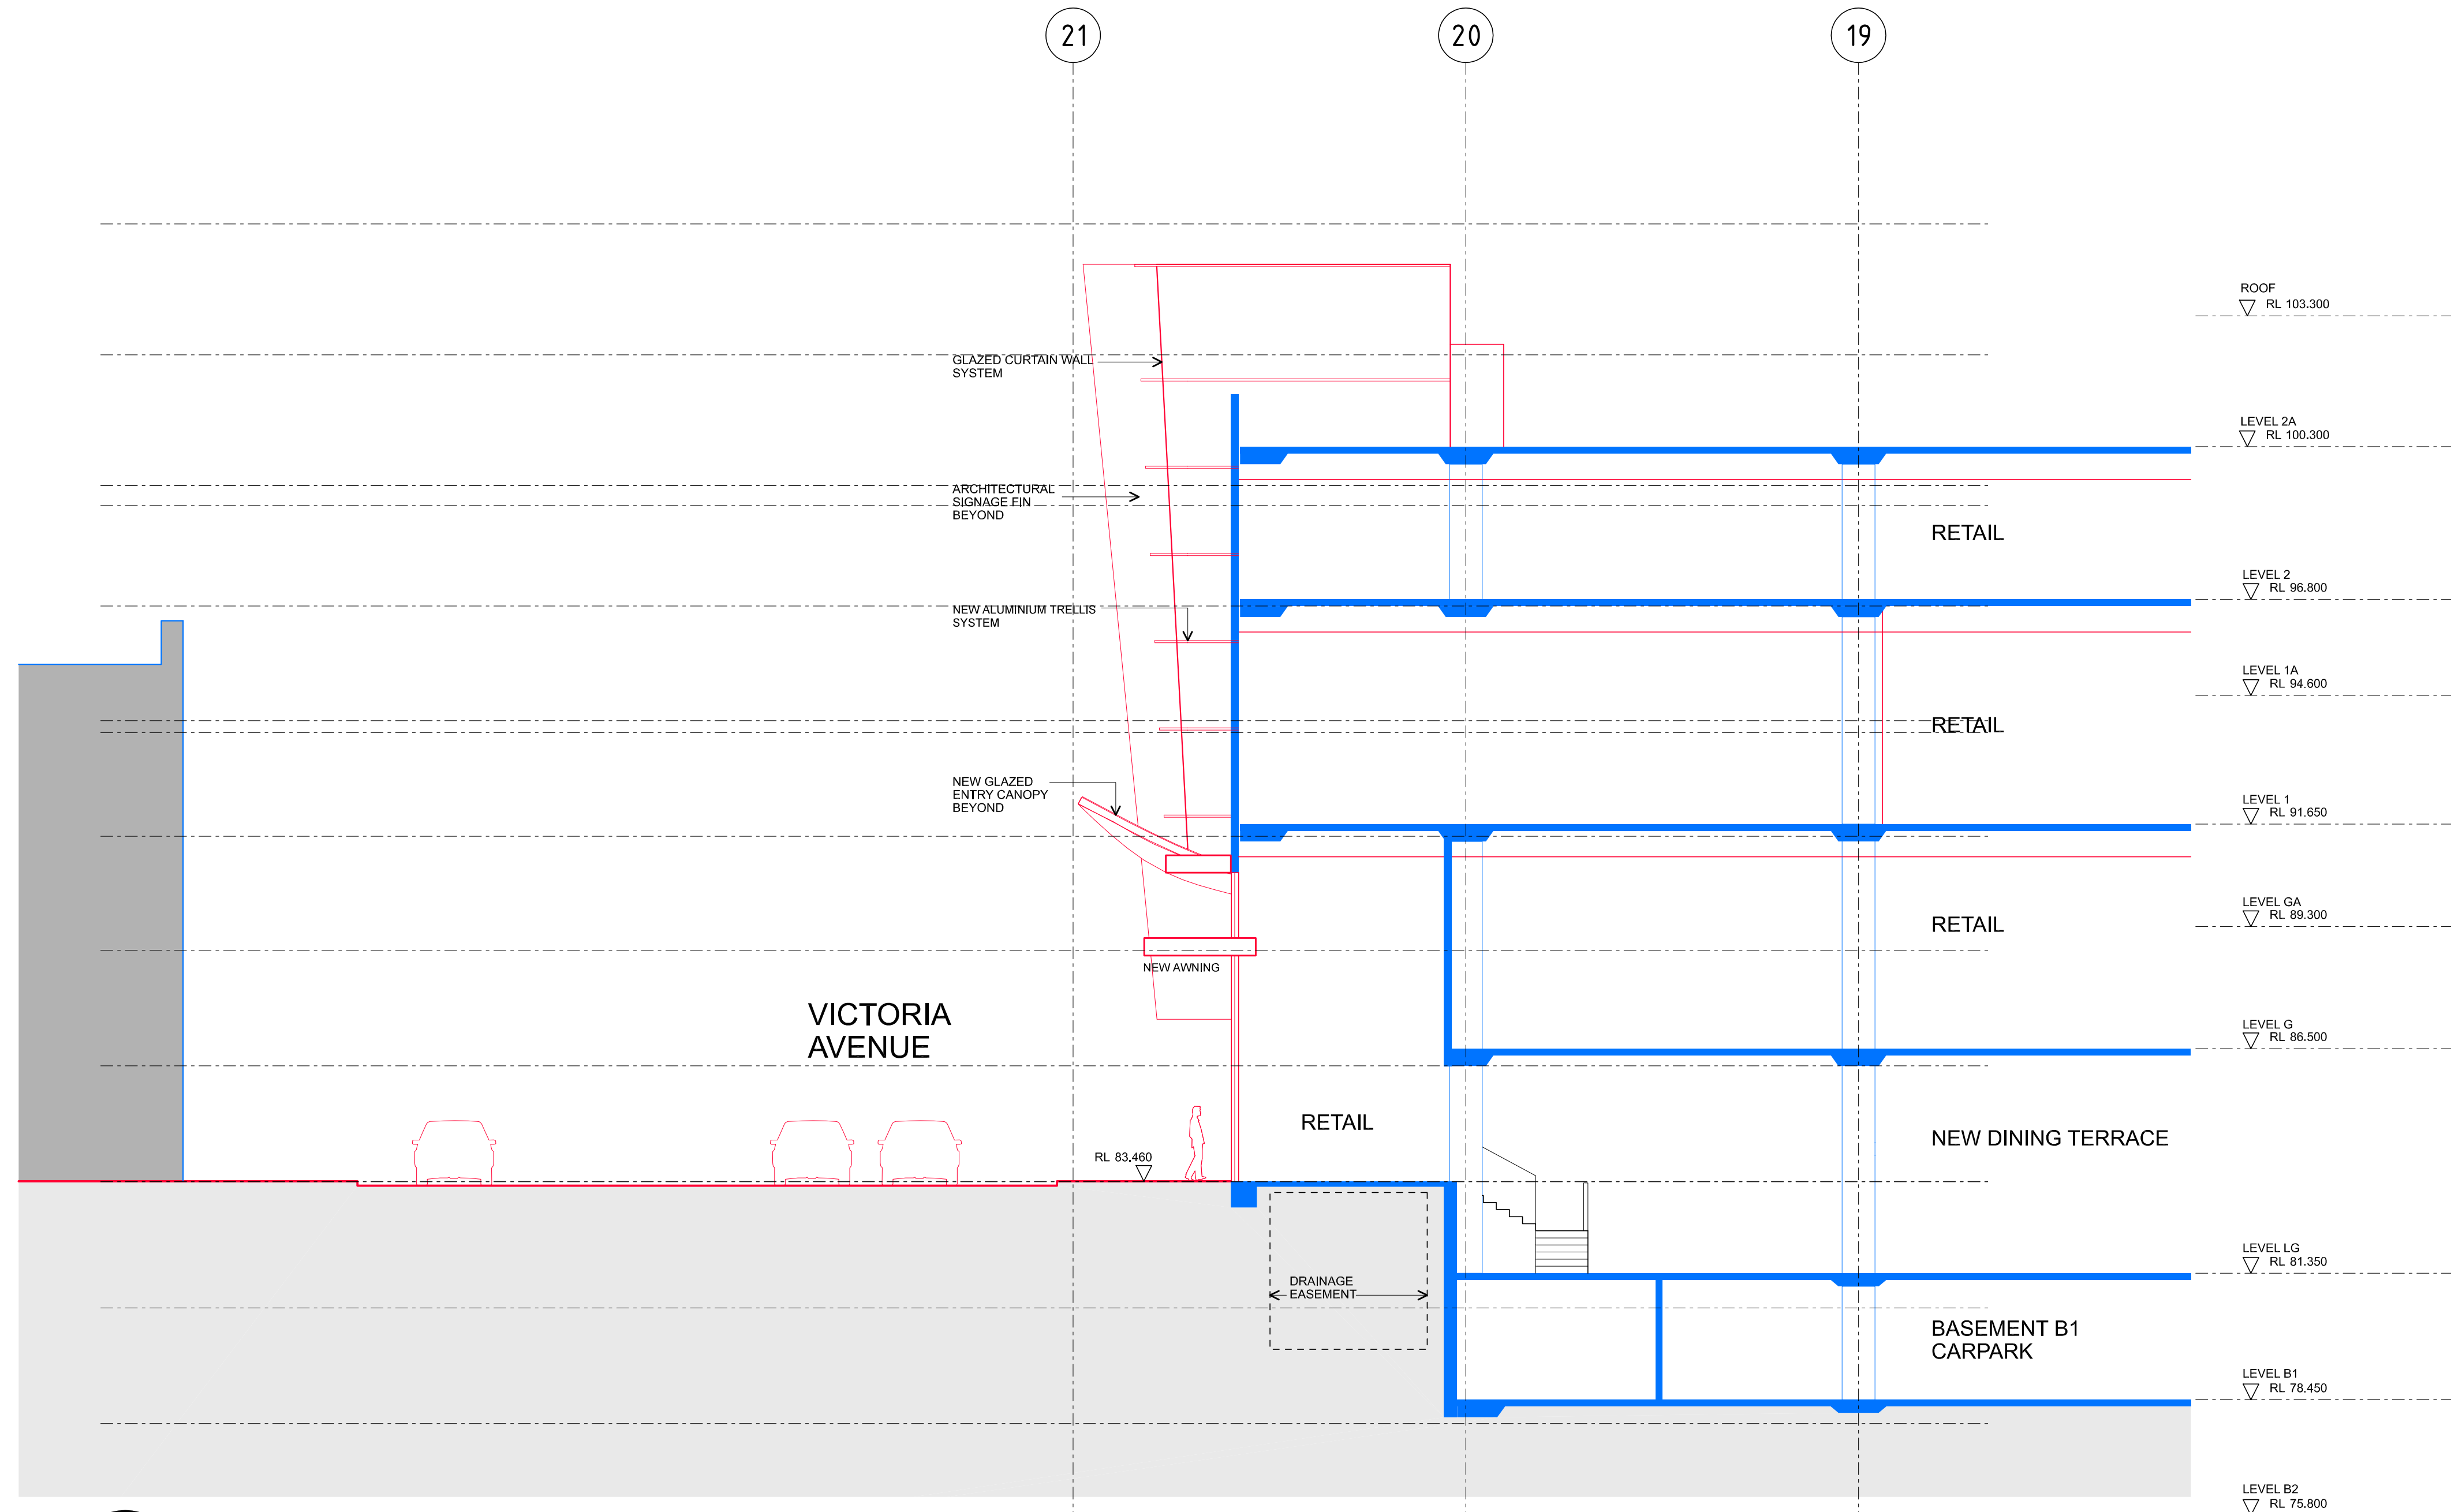

06 SECTION - NEW RETAIL TENANCY
SCALE 1:100
VICTORIA AVENUE

Revisions			
No.	Description	By	Date
00	PRELIM DA SUBMISSION	JJ	23.03.07
01	DA - SUBMISSION	JJ	11.04.07
02	DA INTERIM SUBMISSION	JJ	20.04.07
03	ISSUED TO JBA	JJ	21.05.07
04	ISSUED FOR RESUBMISSION	JJ	03.09.07
05	ISSUED FOR RESUBMISSION CLOUDS REMOVED	JJ	06.09.07
06	AMENDED FOR REVISED APPLICATION CLARIFICATION	JJ	28.09.07

Chatswood Chase*Beautiful on Every Level*

Colonial First State
Property Management

THE BUCHAN GROUP
MELBOURNE
Buchan Latrod & Bowden (Vic) Pty Ltd
A.C.N. 007 272 826
Architects Planners & Interior Designers
133 Rosslyn Street West Melbourne
Victoria 3003 AUSTRALIA
Tel: +613 9329 1077 Fax: +613 9329 0481
Email: bsg@melbourne.buchan.com.au
© THE BUCHAN GROUP 2007

CHATSWOOD CHASE REDEVELOPMENT

Sections - VICTORIA / HAVILAH / MALVERN AVE

This drawing has not been checked or approved, unless signed.	Checked by:
	Approved by:
	Drawn by:

Date:	AS1
Scale:	23-03-07
Project Number:	1:100 @ A0

Drawing Number:	Revision:
305059	ATP 501
	06