

Revisions			
No.	Description	By	Date
00	ISSUED AS ADDENDUM TO WCC	JJ	12.07.07
01	ISSUED FOR RESUBMISSION	JJ	03.09.07

- LEGEND
- EXISTING CARPARKING

PROPOSED CARPARKING

CIRCULATION / ACCESS


EXISTING TENANCIES

PROPOSED TENANCIES

AMENITIES

CENTRE MANAGEMENT

UTILITIES

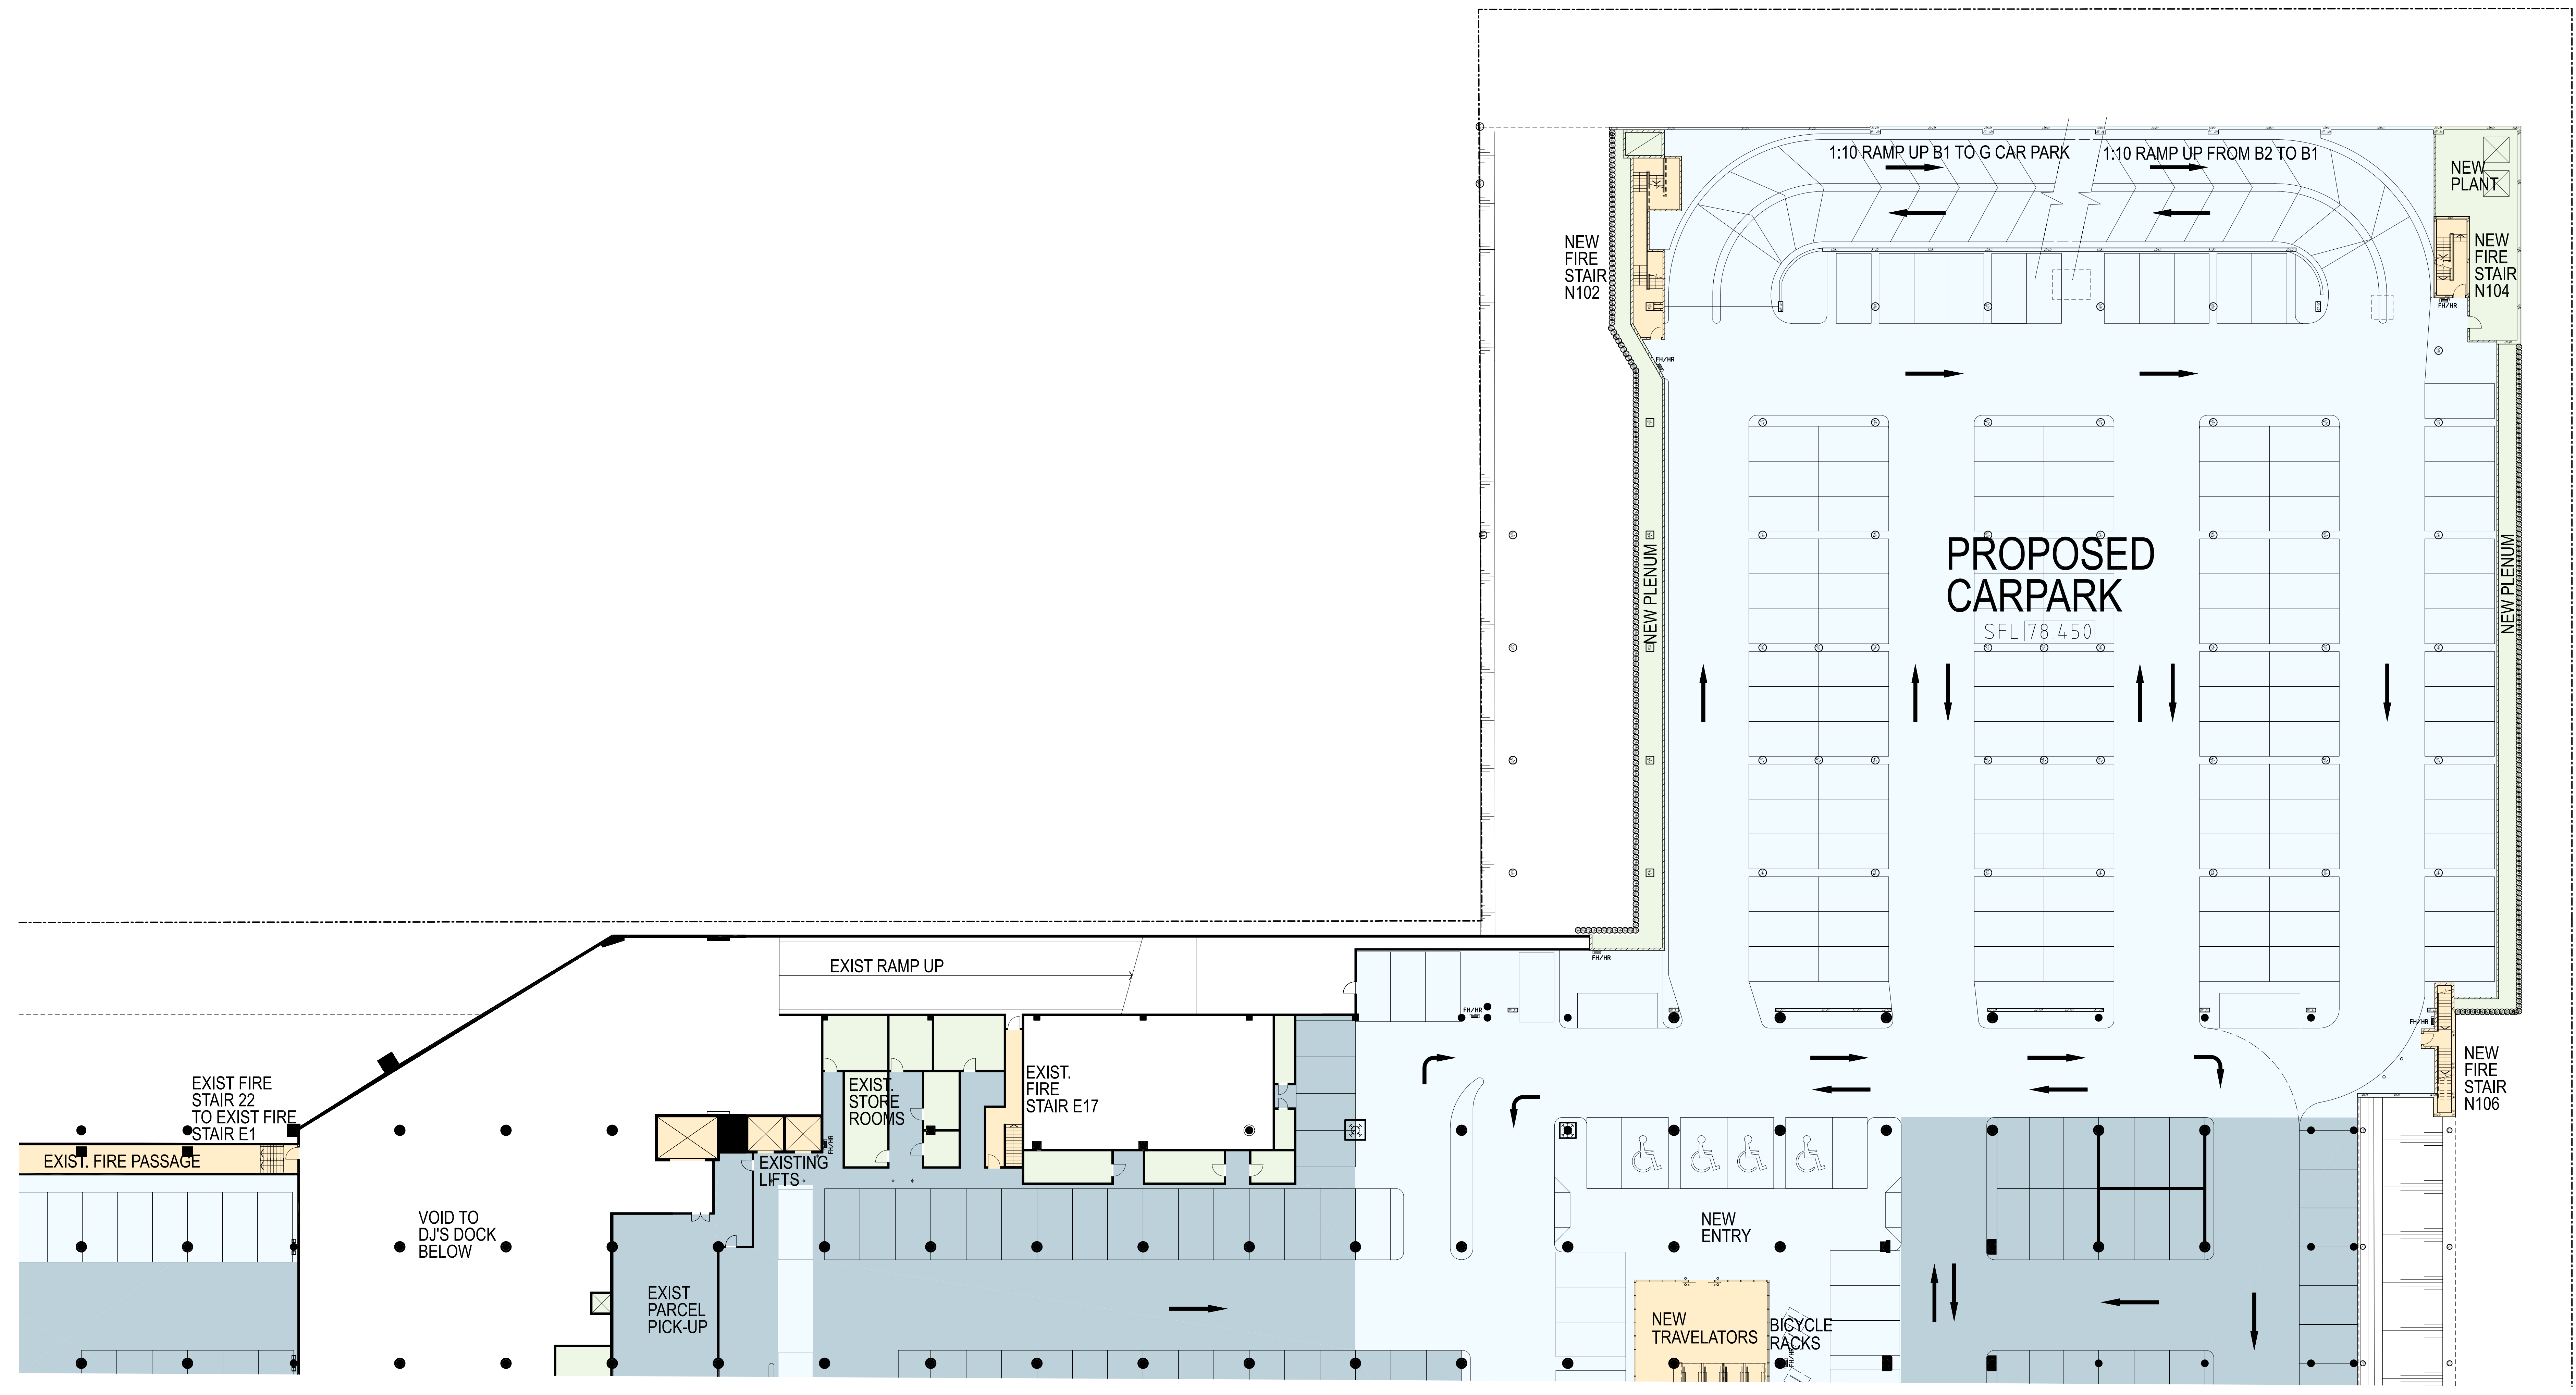

BASEMENT LEVEL 1



THE BUCHAN GROUP
MELBOURNE

Buchan Latrod & Bowden (Vic) Pty Ltd
A.C.N. 007 272 826
Architects Planners & Interior Designers
113 Roslyn Street West Melbourne
Victoria 3003, AUSTRALIA
Tel : +613 9329 1077 Fax : +613 9329 0481
Email: bsg@melbourne.buchan.com.au
© THE BUCHAN GROUP 2007

Project
CHATSWOOD CHASE
REDEVELOPMENT

Drawing Title
PROPOSED BASEMENT
LEVEL 1 PLAN - NORTH

This drawing has not been checked or approved, unless signed.
Checked by:
Approved by:

Drawn by: JJ
Date: 11-07-07
Scale: 1:200 @ A0

Project Number	Drawing Number	Revision
305059	ATP 213	01