



Revisions			
No.	Description	By	Date
00	ISSUED AS ADDENDUM TO WCC	JJ	12.07.07
01	ISSUED FOR RESUBMISSION	JJ	03.09.07

LEGEND	
	EXISTING CARPARKING
	PROPOSED CARPARKING
	CIRCULATION / ACCESS
	EXISTING TENANCIES
	PROPOSED TENANCIES
	AMENITIES
	CENTRE MANAGEMENT
	UTILITIES

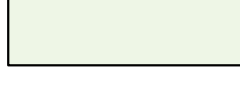

BASEMENT LEVEL 2

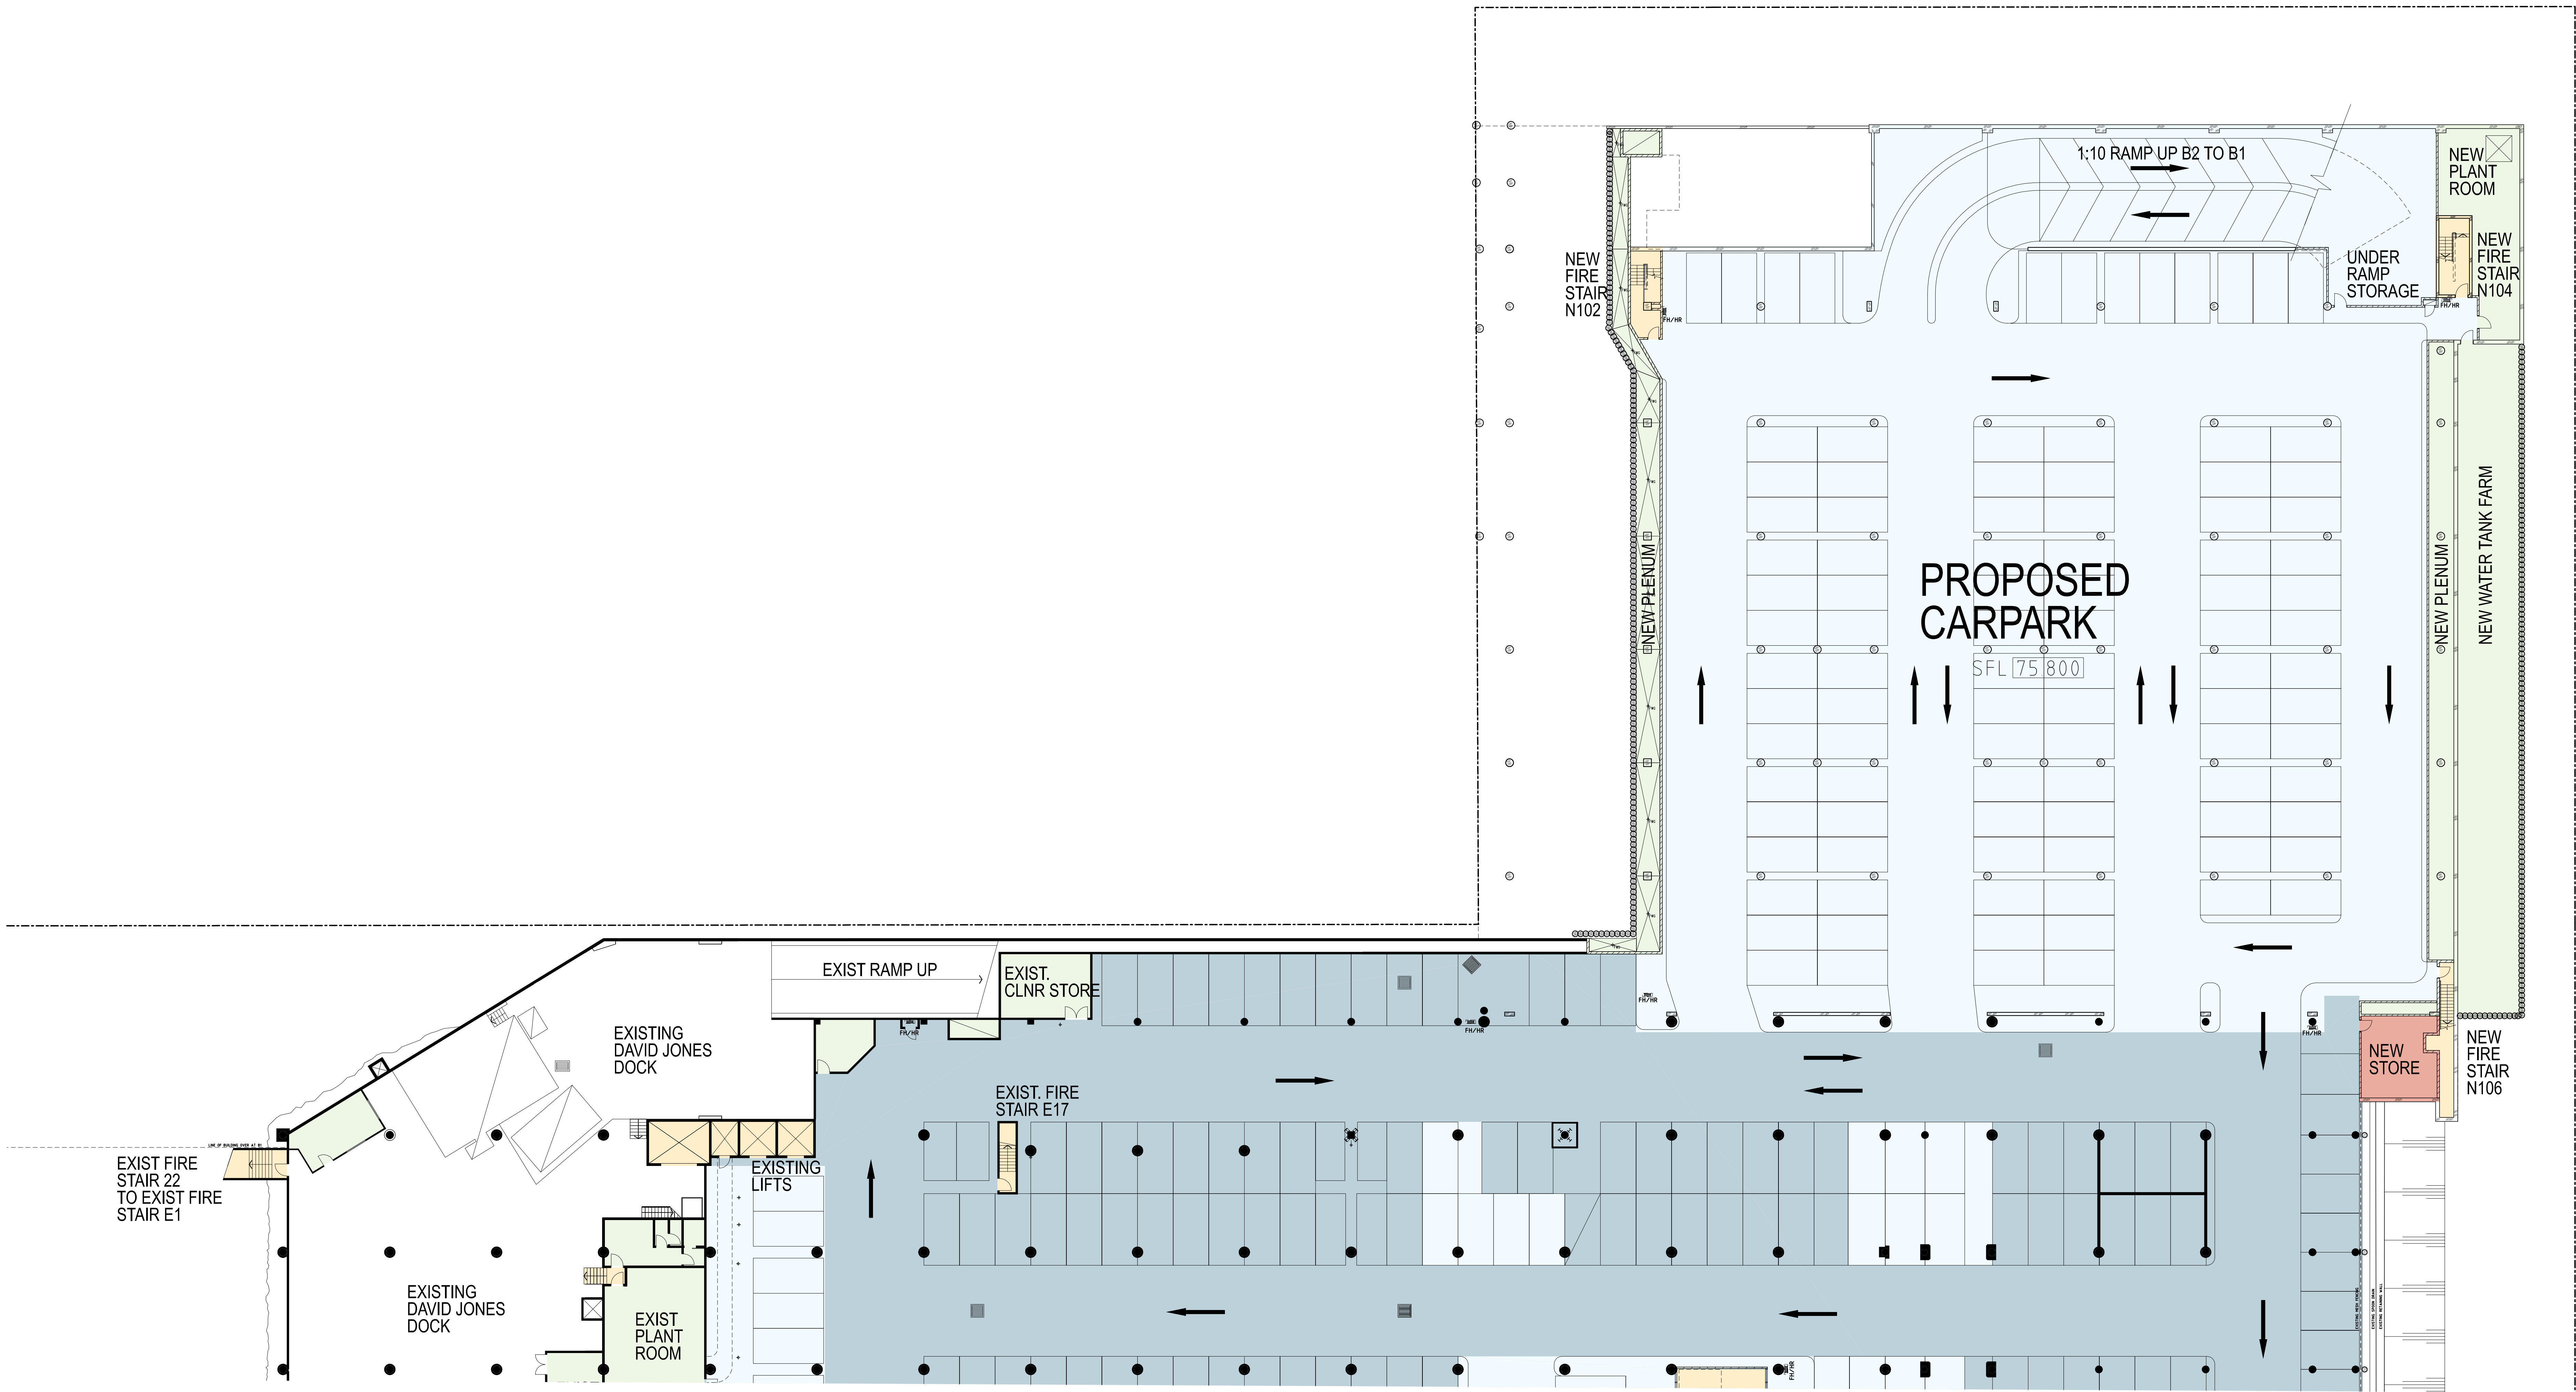

THE **BUCHAN** GROUP
MELBOURNE
Bushman Latrod & Bowden (Vic) Pty Ltd
A.C.N. 007 272 826
Architects, Planners & Interior Designers
133 Rosslyn Street West Melbourne
Victoria 3003, AUSTRALIA
Tel : +613 9329 1077 Fax : +613 9329 0481
Email: bsg@melbourne.bushman.com.au
© THE BUCHAN GROUP 2007

Project
**CHATSWOOD CHASE
REDEVELOPMENT**

Drawing Title
**PROPOSED BASEMENT
LEVEL 2 PLAN - NORTH**

This drawing has not been checked or approved, unless signed.
Checked by:
Approved by:

Drawn by: **JJ**
Date: **11-07-07**
Scale: **1:200 @ A0**

Project Number 305059	Drawing Number ATP 211	Revision 01
---------------------------------	----------------------------------	-----------------------