


Daytime L_{Aeq}(15hour)
Noise Contour Plots

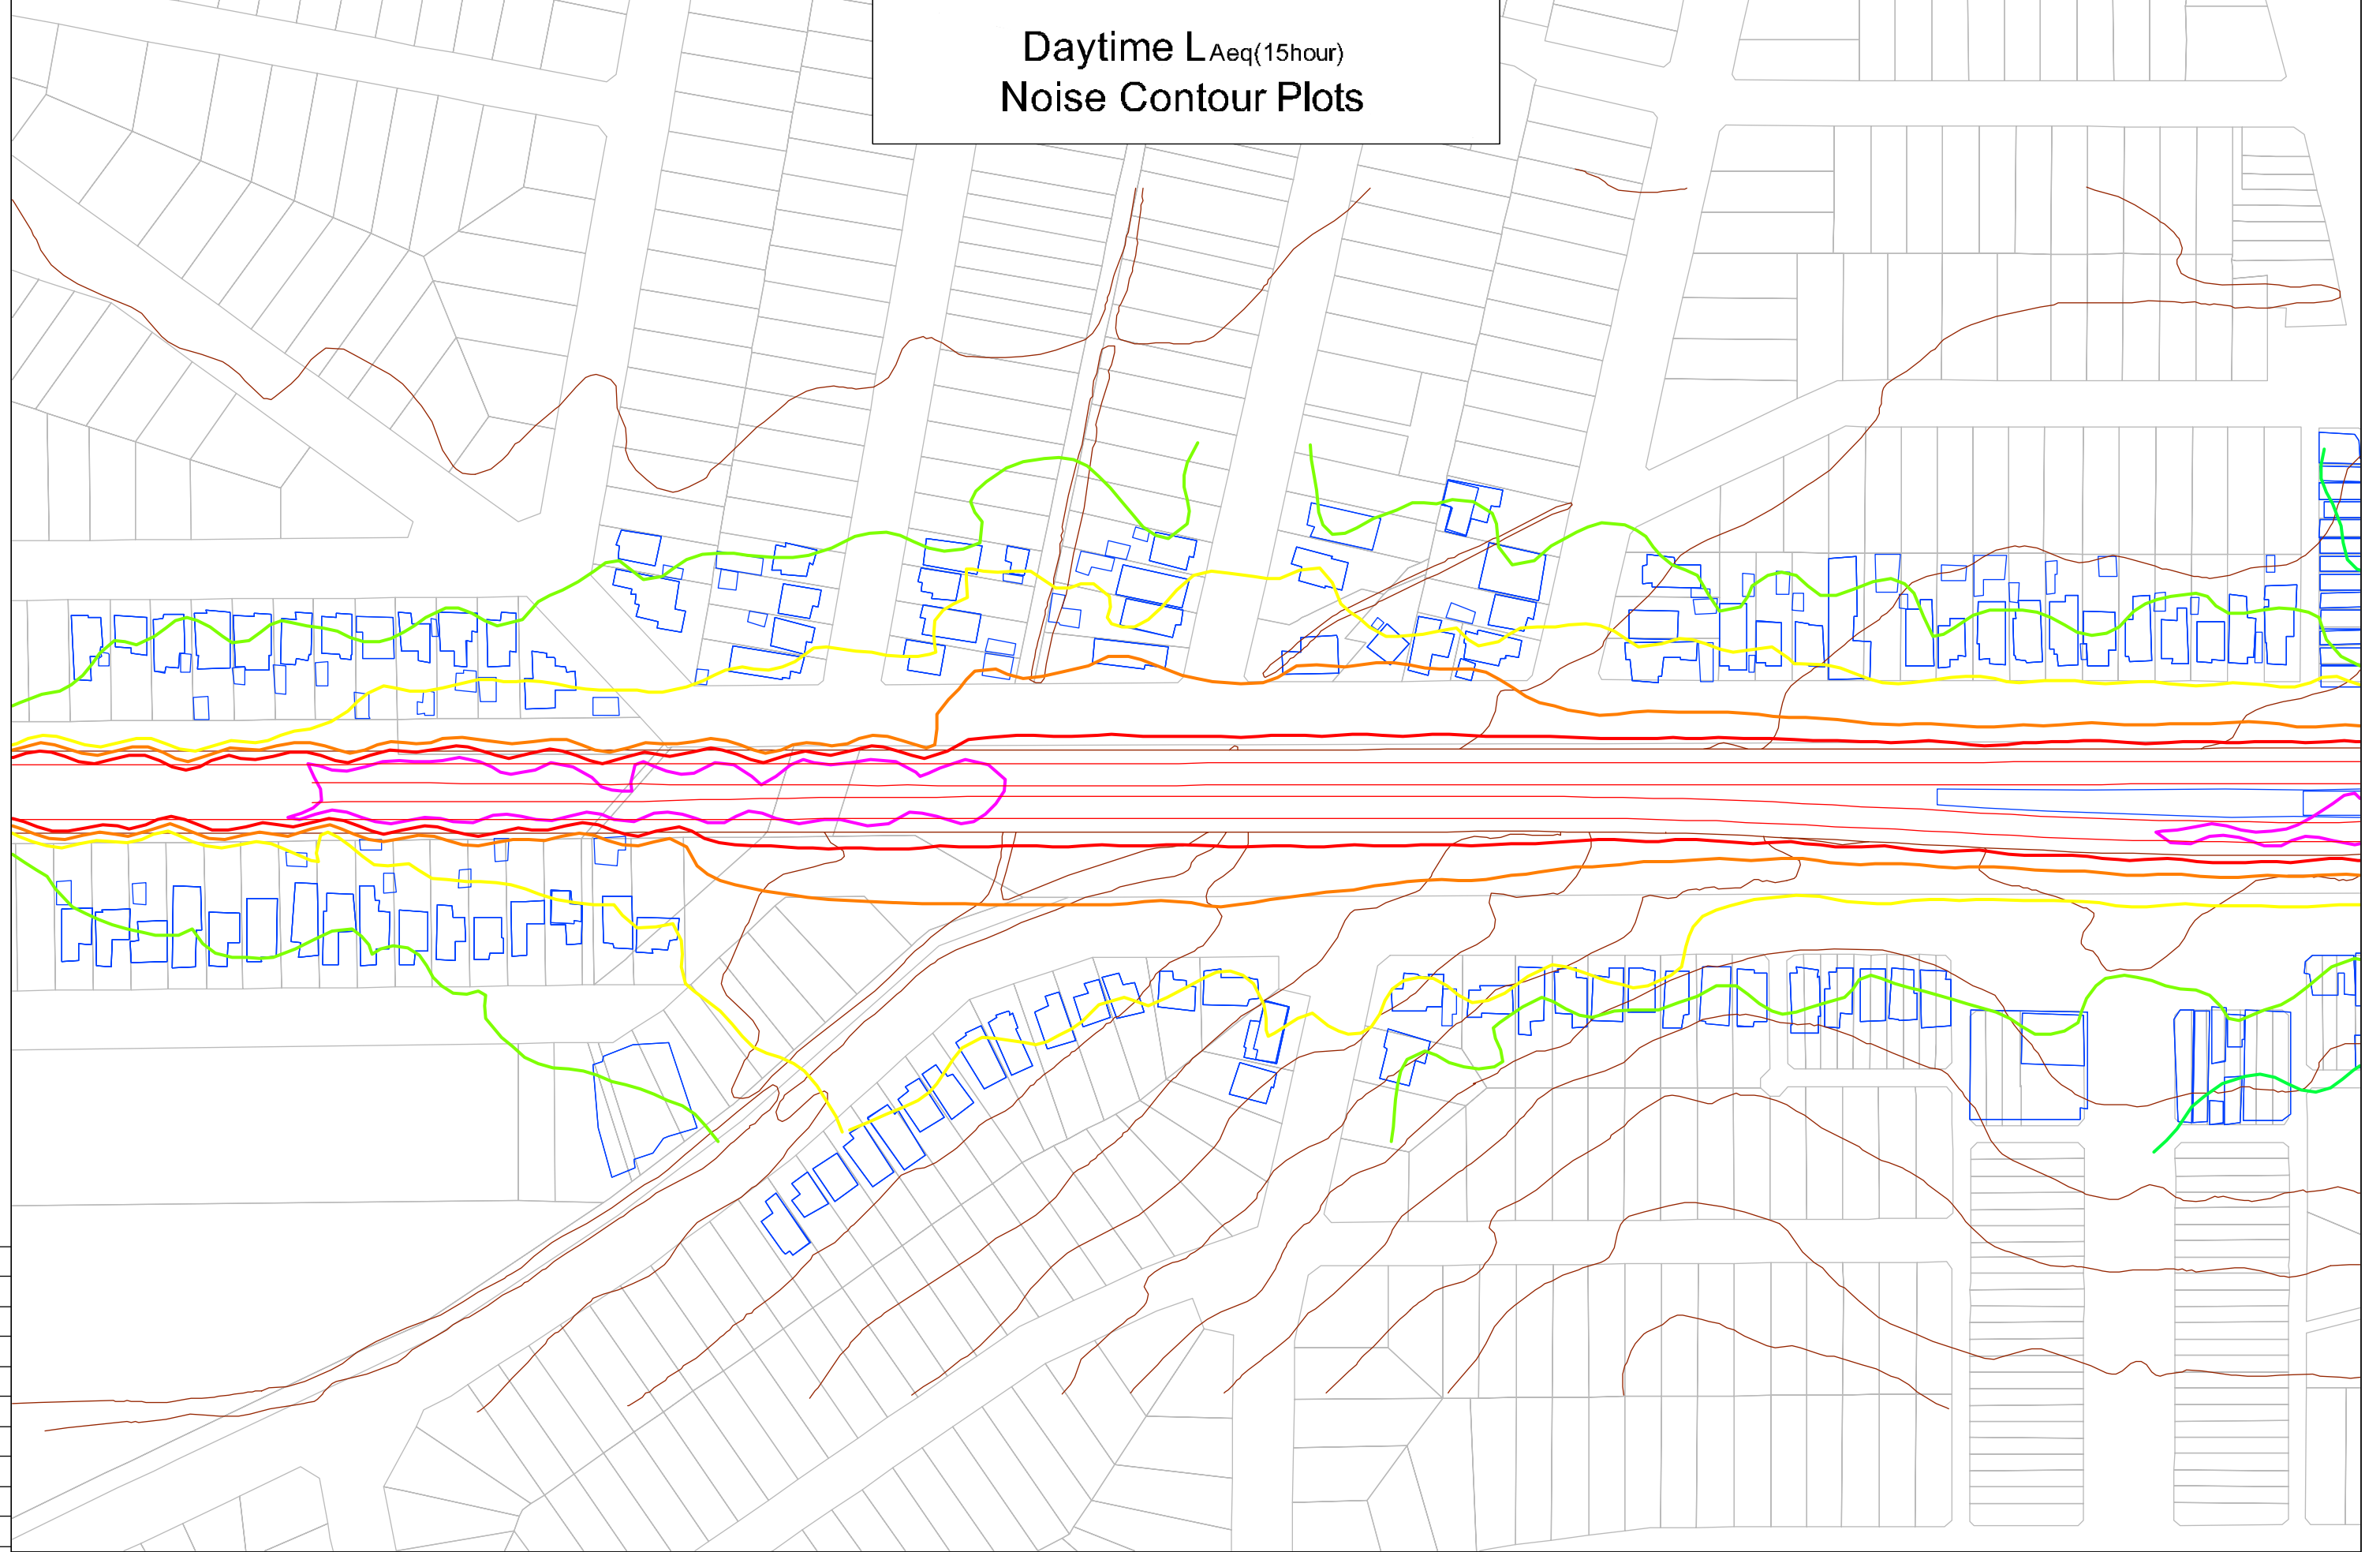

75 mm ON ORIGINAL



12/13/17 01/13/17 31/13/16		Noise Contour Lines - Updated Noise Contour Lines General Issue	ACP MSA MSA	TH CHW CHW	0 20 40 Scale = 1:2000	LEGEND: 80 dBA L_{Aeq}(15hour) 75 dBA L_{Aeq}(15hour) 70 dBA L_{Aeq}(15hour) 65 dBA L_{Aeq}(15hour) 60 dBA L_{Aeq}(15hour) 55 dBA L_{Aeq}(15hour) 50 dBA L_{Aeq}(15hour) 45 dBA L_{Aeq}(15hour)	Heggies Pty Ltd 2 Lincoln Street Lane Cove NSW 2086 Australia PO Box 176 Lane Cove NSW 1595 Email address: sydney@heggies.com Telephone 02 9427 8100 Facsimile 02 9427 8200	10-4805 Kingsgrove to Revesby Quad Appendix F - Noise Contour Plots Future Situation (Year 2021) No Mitigation	
REV. DATE	AMENDMENT / ISSUE DESCRIPTION								

Daytime LAeq(15hour)
Noise Contour Plots

Beverly Hills Station


75 mm ON ORIGINAL

0 5 10 15 20 25 30 35 40 45 50 55 60 65 70 75

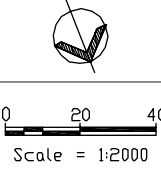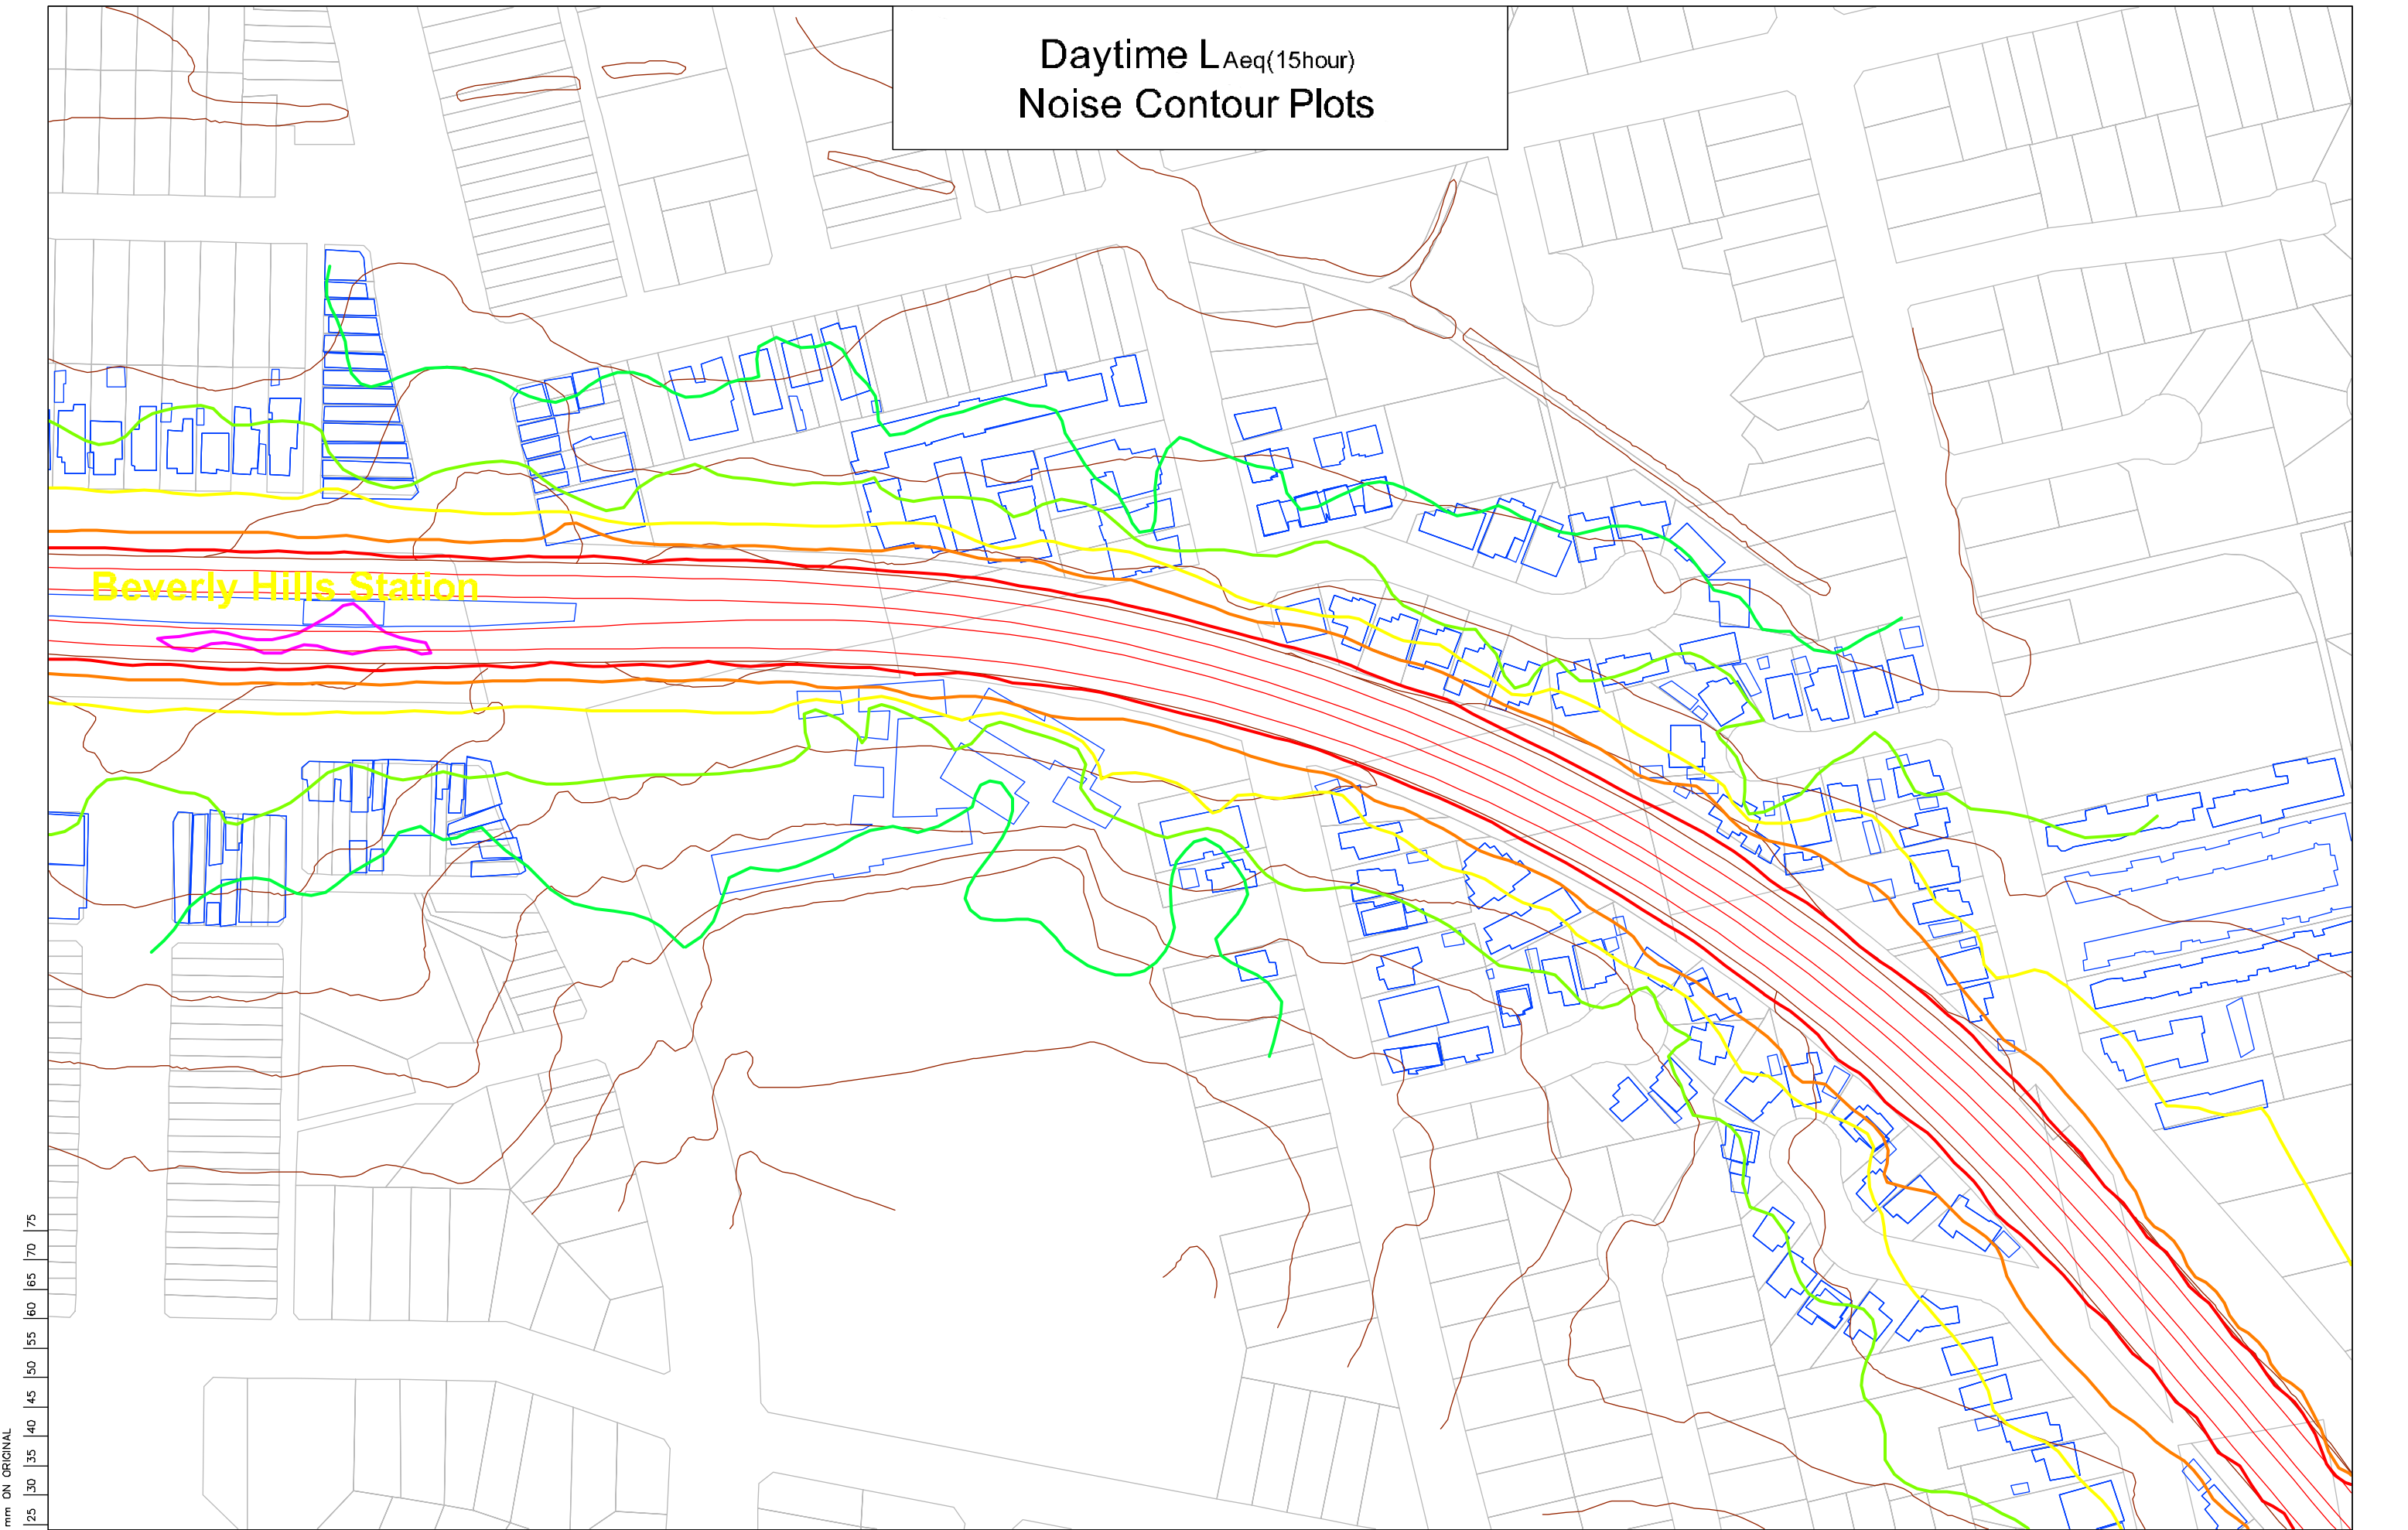

LEGEND:	
	80 dBA LAeq(15hour)
	75 dBA LAeq(15hour)
	70 dBA LAeq(15hour)
	65 dBA LAeq(15hour)

	60 dBA LAeq(15hour)
	55 dBA LAeq(15hour)
	50 dBA LAeq(15hour)
	45 dBA LAeq(15hour)

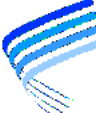

Heggies Pty Ltd
2 Lincoln Street
Lane Cove NSW 2086 Australia
PO Box 176 Lane Cove NSW 1595
Email address: sydney@heggies.com
Telephone 02 9427 8100 Facsimile 02 9427 8200

FILE NAME
10-4805R3R3 Appendix F LAeq.dwg

10-4805 Kingsgrove to Revesby Quad Appendix F - Noise Contour Plots Future Situation (Year 2021) No Mitigation	
DRAWING No. 10-4805R3R3-F-002	REVISION 2


REV.	DATE	AMENDMENT / ISSUE DESCRIPTION	PREPARED	CHECKED
1	12/13/17	Noise Contour Lines - Updated	ACP	
2	01/13/17	Noise Contour Lines	MSA	
3	31/13/16	General Issue	MSA	TH
				CHW

Daytime LAeq(15hour)
Noise Contour Plots

Narwee Station


75 mm ON ORIGINAL

0	5	10	15	20	25	30	35	40	45	50	55	60	65	70	75
REV.	DATE	AMENDMENT / ISSUE DESCRIPTION										PREPARED	CHECKED		
Z	12/11/17	Noise Contour Lines - Updated										ACP	TH		
1	01/11/17	Noise Contour Lines										MSA	CHW		
	31/11/16	General Issue										MSA	CHW		

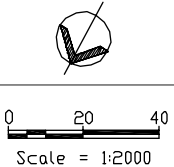

- LEGEND:
- 80 dBA LAeq(15hour)
 - 75 dBA LAeq(15hour)
 - 70 dBA LAeq(15hour)
 - 65 dBA LAeq(15hour)

- 60 dBA LAeq(15hour)
- 55 dBA LAeq(15hour)
- 50 dBA LAeq(15hour)
- 45 dBA LAeq(15hour)

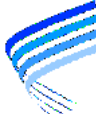 **Heggies Pty Ltd**
2 Lincoln Street
Lane Cove NSW 2086 Australia
PO Box 176 Lane Cove NSW 1595
Email address: sydney@heggies.com
Telephone 02 9427 8100 Facsimile 02 9427 8200


FILE NAME
10-4805R3R3 Appendix F LAeq.dwg

10-4805 Kingsgrove to Revesby Quad
Appendix F - Noise Contour Plots
Future Situation (Year 2021) No Mitigation

DRAWING No.
10-4805R3R3-F-003

REVISION
2


Daytime LAeq(15hour)
Noise Contour Plots

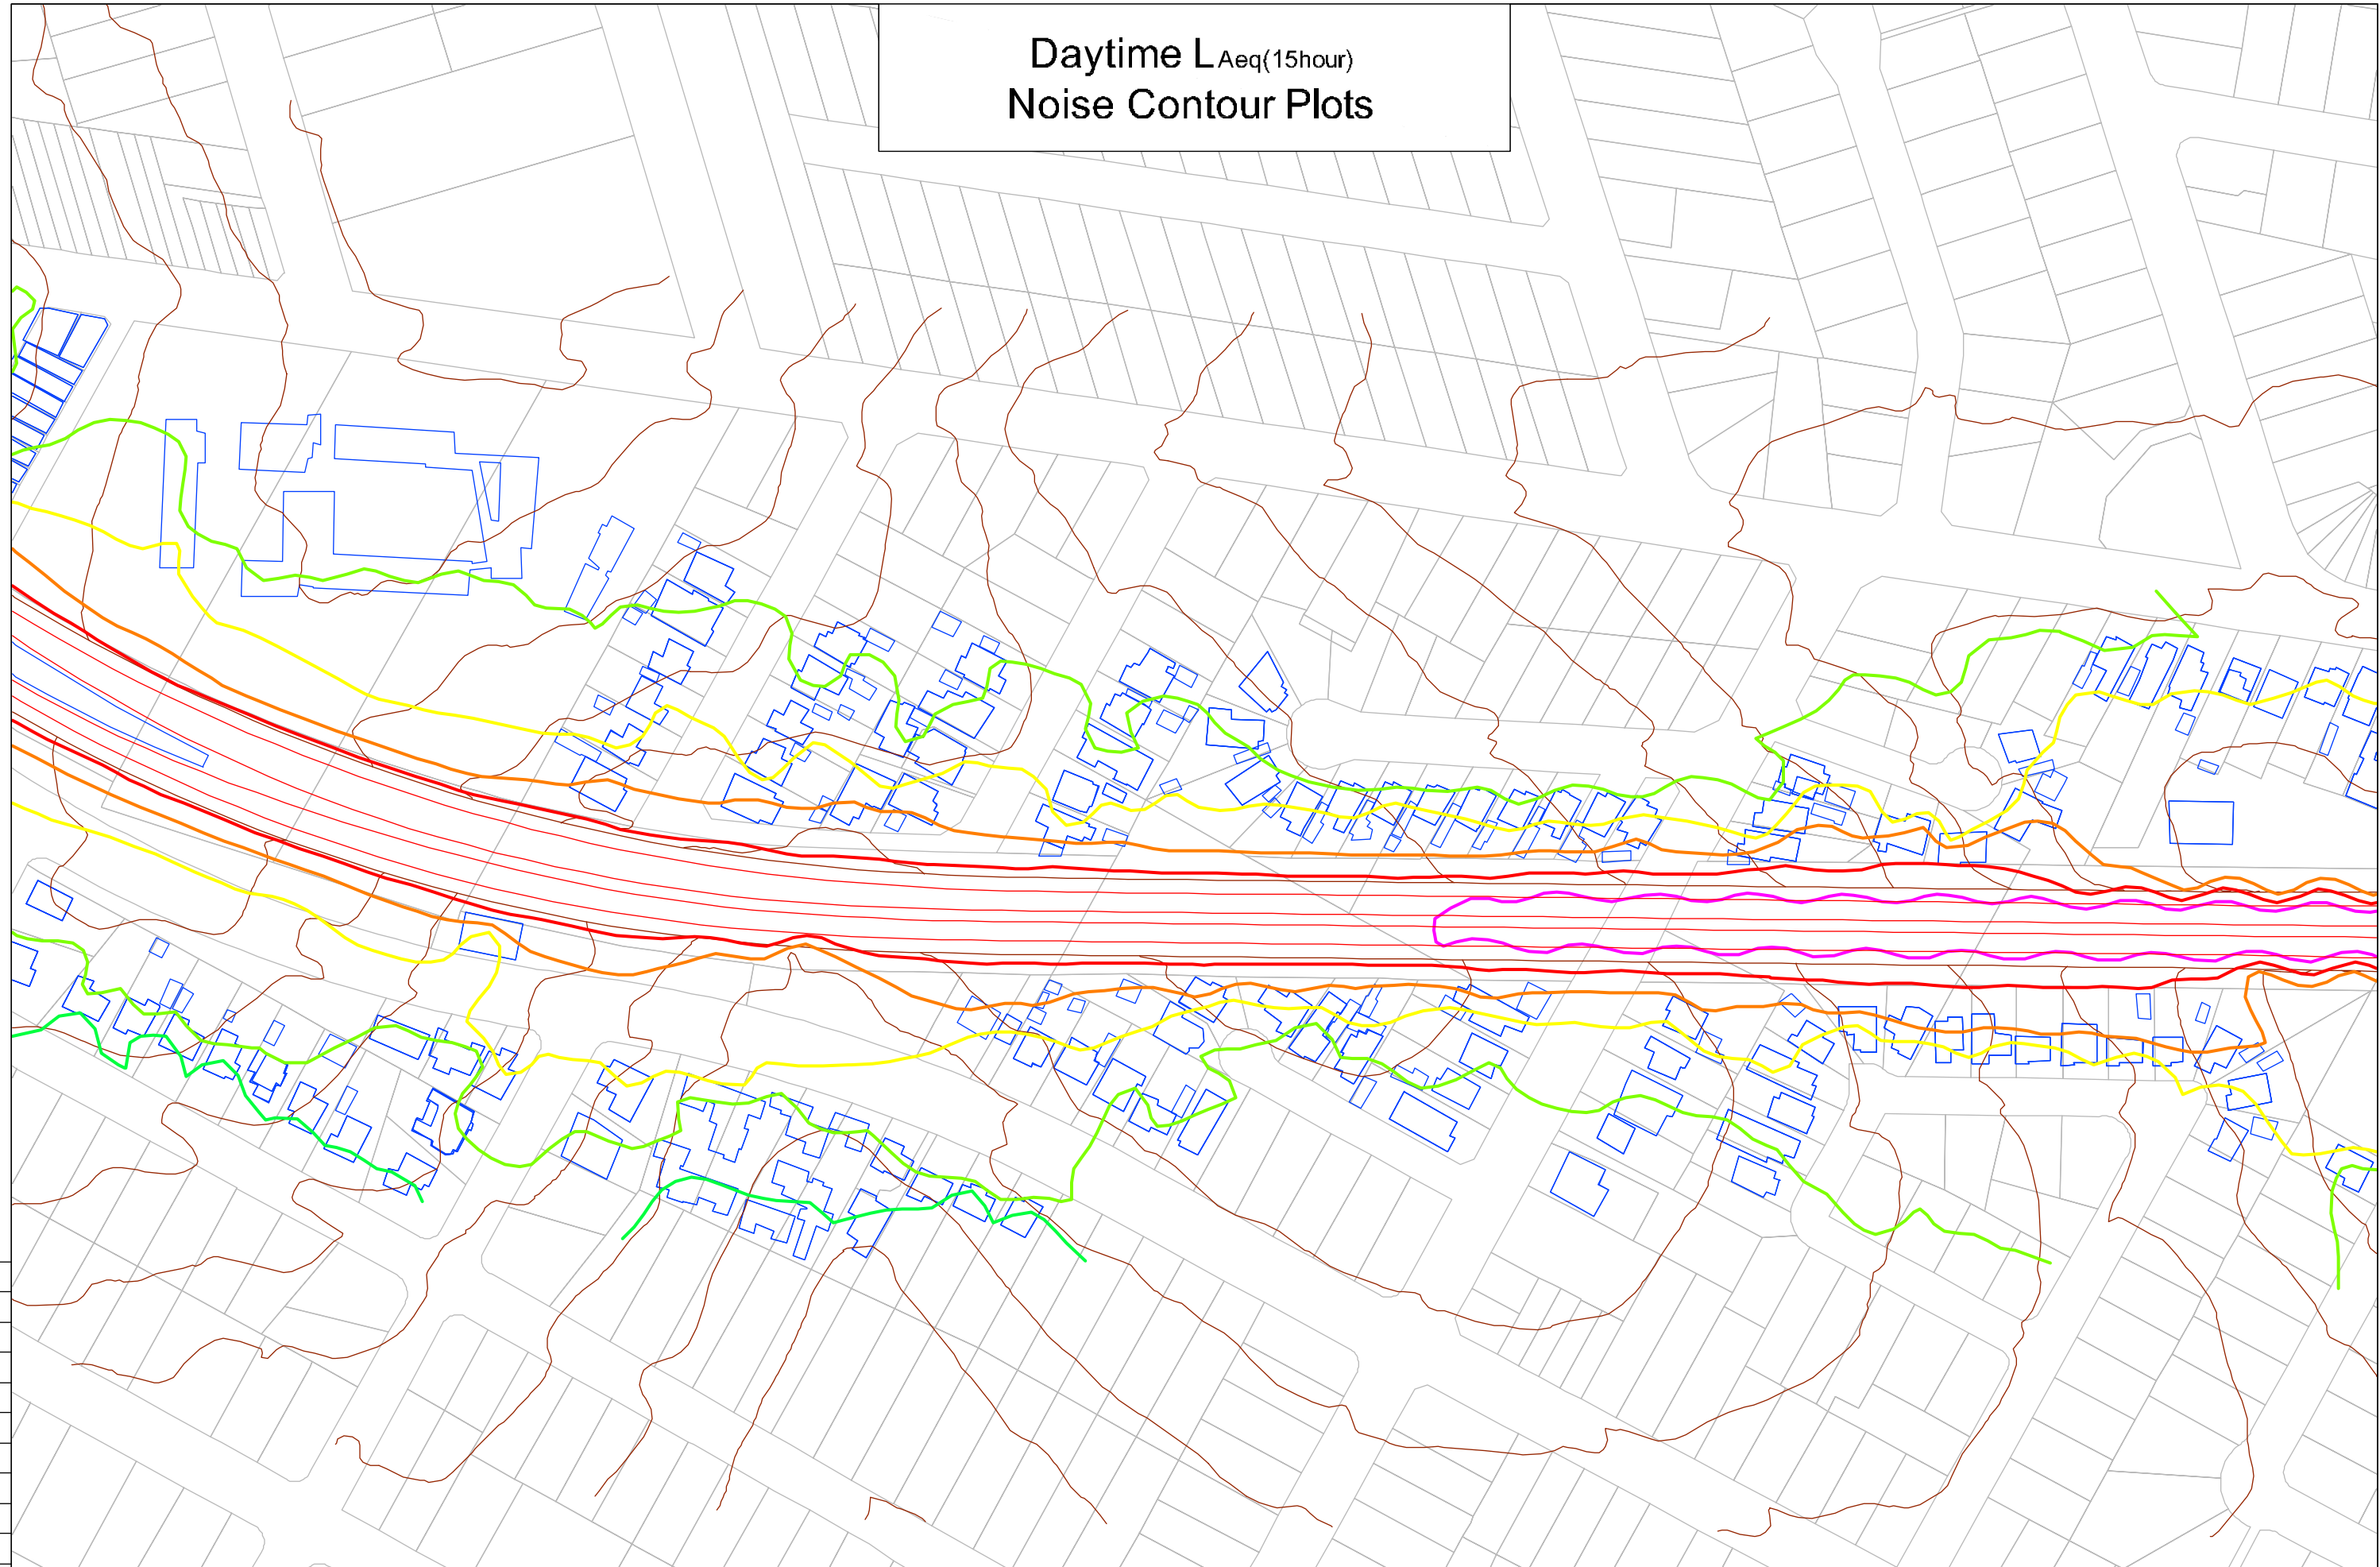

75 mm ON ORIGINAL


0 5 10 15 20 25 30 35 40 45 50 55 60 65 70 75		12/13/17 01/13/17 31/13/06 Noise Contour Lines - Updated Noise Contour Lines General Issue	ACP MSA MSA TH CHW CHW	0 20 40 Scale = 1:2000	LEGEND: 45 dBA LAeq(15hour) 50 dBA LAeq(15hour) 55 dBA LAeq(15hour) 60 dBA LAeq(15hour) 65 dBA LAeq(15hour)	45 dBA LAeq(15hour) 50 dBA LAeq(15hour) 55 dBA LAeq(15hour) 60 dBA LAeq(15hour) 65 dBA LAeq(15hour)	Heggies Pty Ltd 2 Lincoln Street Lane Cove NSW 2086 Australia PO Box 176 Lane Cove NSW 1595 Email address: sydney@heggies.com Telephone 02 9427 8100 Facsimile 02 9427 8200	10-4805 Kingsgrove to Revesby Quad Appendix F - Noise Contour Plots Future Situation (Year 2021) No Mitigation	FILE NAME 10-4805R3R3 Appendix F LAeq.dwg	DRAWING No. 10-4805R3R3-F-004	REVISION 2
---	--	---	--	--	--	---	---	---	--	--	---------------------------

Daytime LAeq(15hour)
Noise Contour Plots

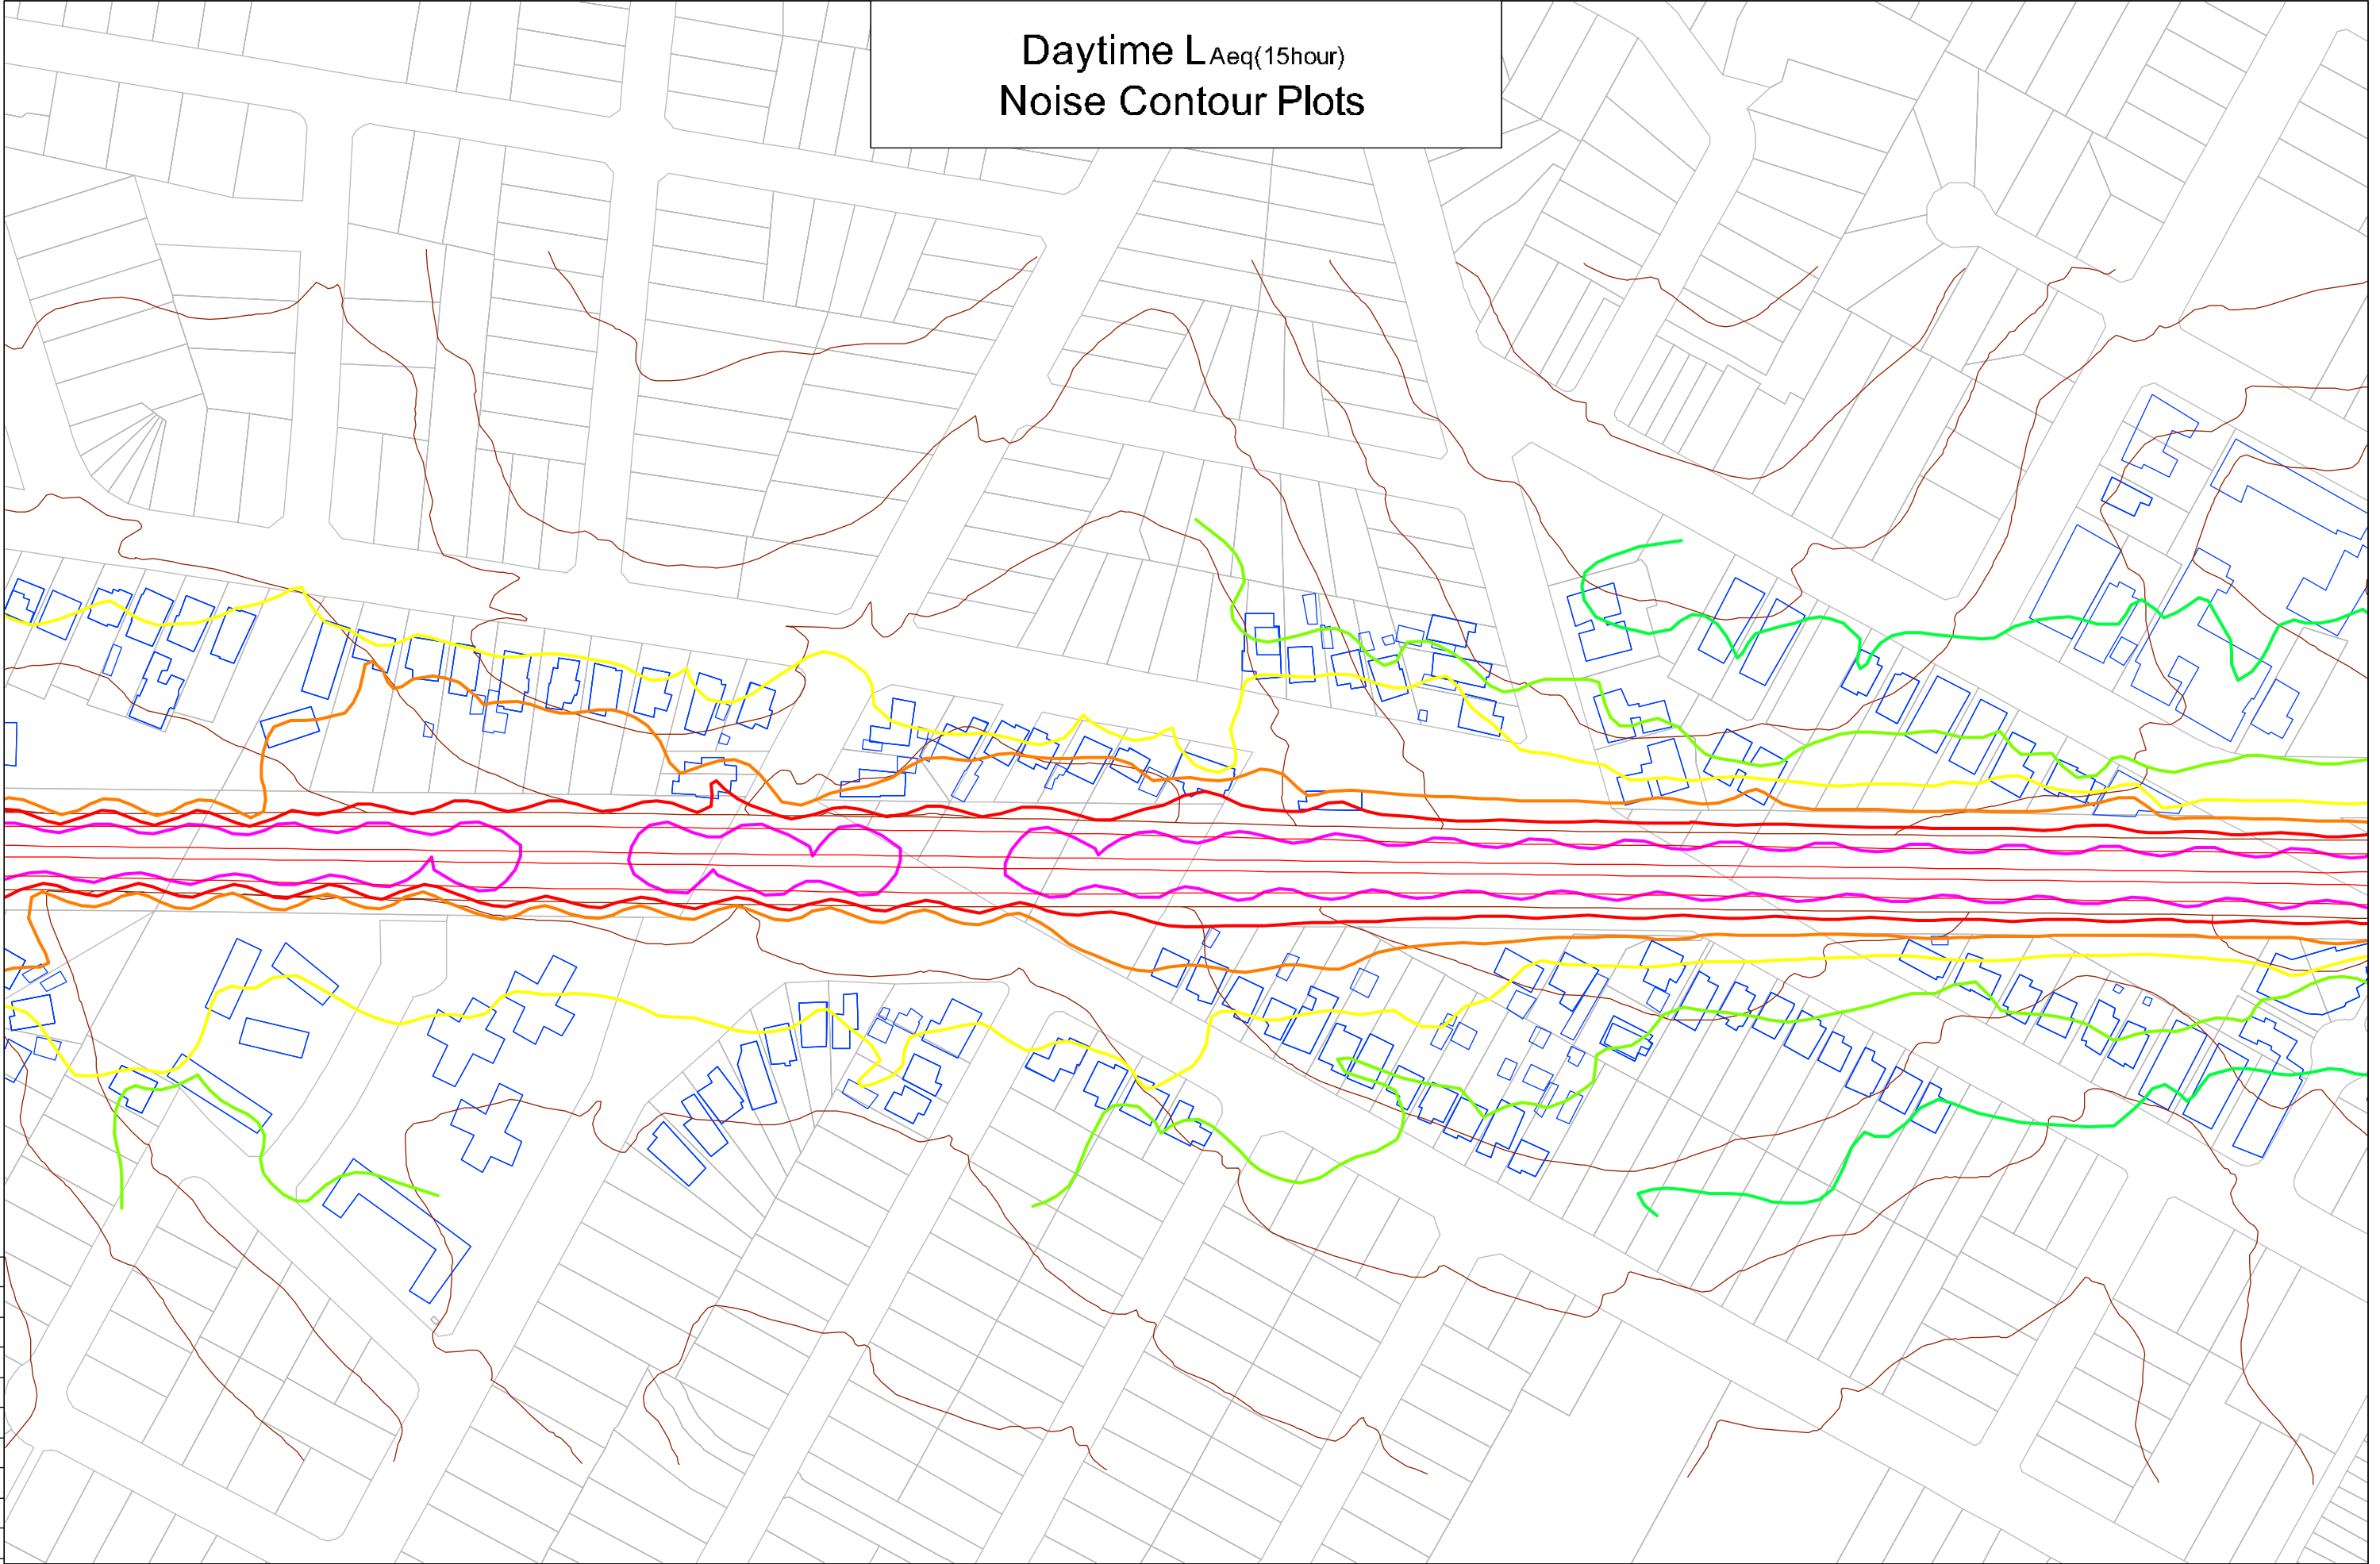


75 mm ON ORIGINAL

Z 1	12/13/17	Noise Contour Lines - Updated Noise Contour Lines General Issue	ACP MSA MSA	TH CHW CHW
	01/13/17			
REV.	DATE	AMENDMENT / ISSUE DESCRIPTION	PREPARED	CHECKED

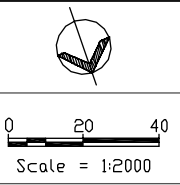

- LEGEND:
- 80 dBA LAeq(15hour)
 - 75 dBA LAeq(15hour)
 - 70 dBA LAeq(15hour)
 - 65 dBA LAeq(15hour)

- 60 dBA LAeq(15hour)
- 55 dBA LAeq(15hour)
- 50 dBA LAeq(15hour)
- 45 dBA LAeq(15hour)

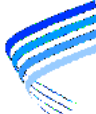

Heggies Pty Ltd
2 Lincoln Street
Lane Cove NSW 2086 Australia
PO Box 176 Lane Cove NSW 1595
Email address: sydney@heggies.com
Telephone 02 9427 8100 Facsimile 02 9427 8200

FILE NAME
10-4805R3R3 Appendix F LAeq.dwg

10-4805 Kingsgrove to Revesby Quad
Appendix F - Noise Contour Plots
Future Situation (Year 2021) No Mitigation


DRAWING No.
10-4805R3R3-F-005

REVISION
2


Daytime LAeq(15hour)
Noise Contour Plots

Riverwood Station


75 mm ON ORIGINAL

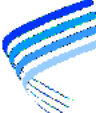12/13/17 01/13/17 31/13/16		Noise Contour Lines - Updated Noise Contour Lines General Issue	ACP MSA MSA	TH CHW CHW		02040 Scale = 1:2000	80 dBA LAeq(15hour) 75 dBA LAeq(15hour) 70 dBA LAeq(15hour) 65 dBA LAeq(15hour)	60 dBA LAeq(15hour) 55 dBA LAeq(15hour) 50 dBA LAeq(15hour) 45 dBA LAeq(15hour)	 Heggies Pty Ltd 2 Lincoln Street Lane Cove NSW 2086 Australia PO Box 176 Lane Cove NSW 1595 Email address: sydney@heggies.com Telephone 02 9427 8100 Facsimile 02 9427 8200	10-4805 Kingsgrove to Revesby Quad Appendix F - Noise Contour Plots Future Situation (Year 2021) No Mitigation	DRAWING No. 10-4805R3R3-F-006	REVISION 2
REV.	DATE											

Daytime $L_{Aeq}(15\text{hour})$ Noise Contour Plots

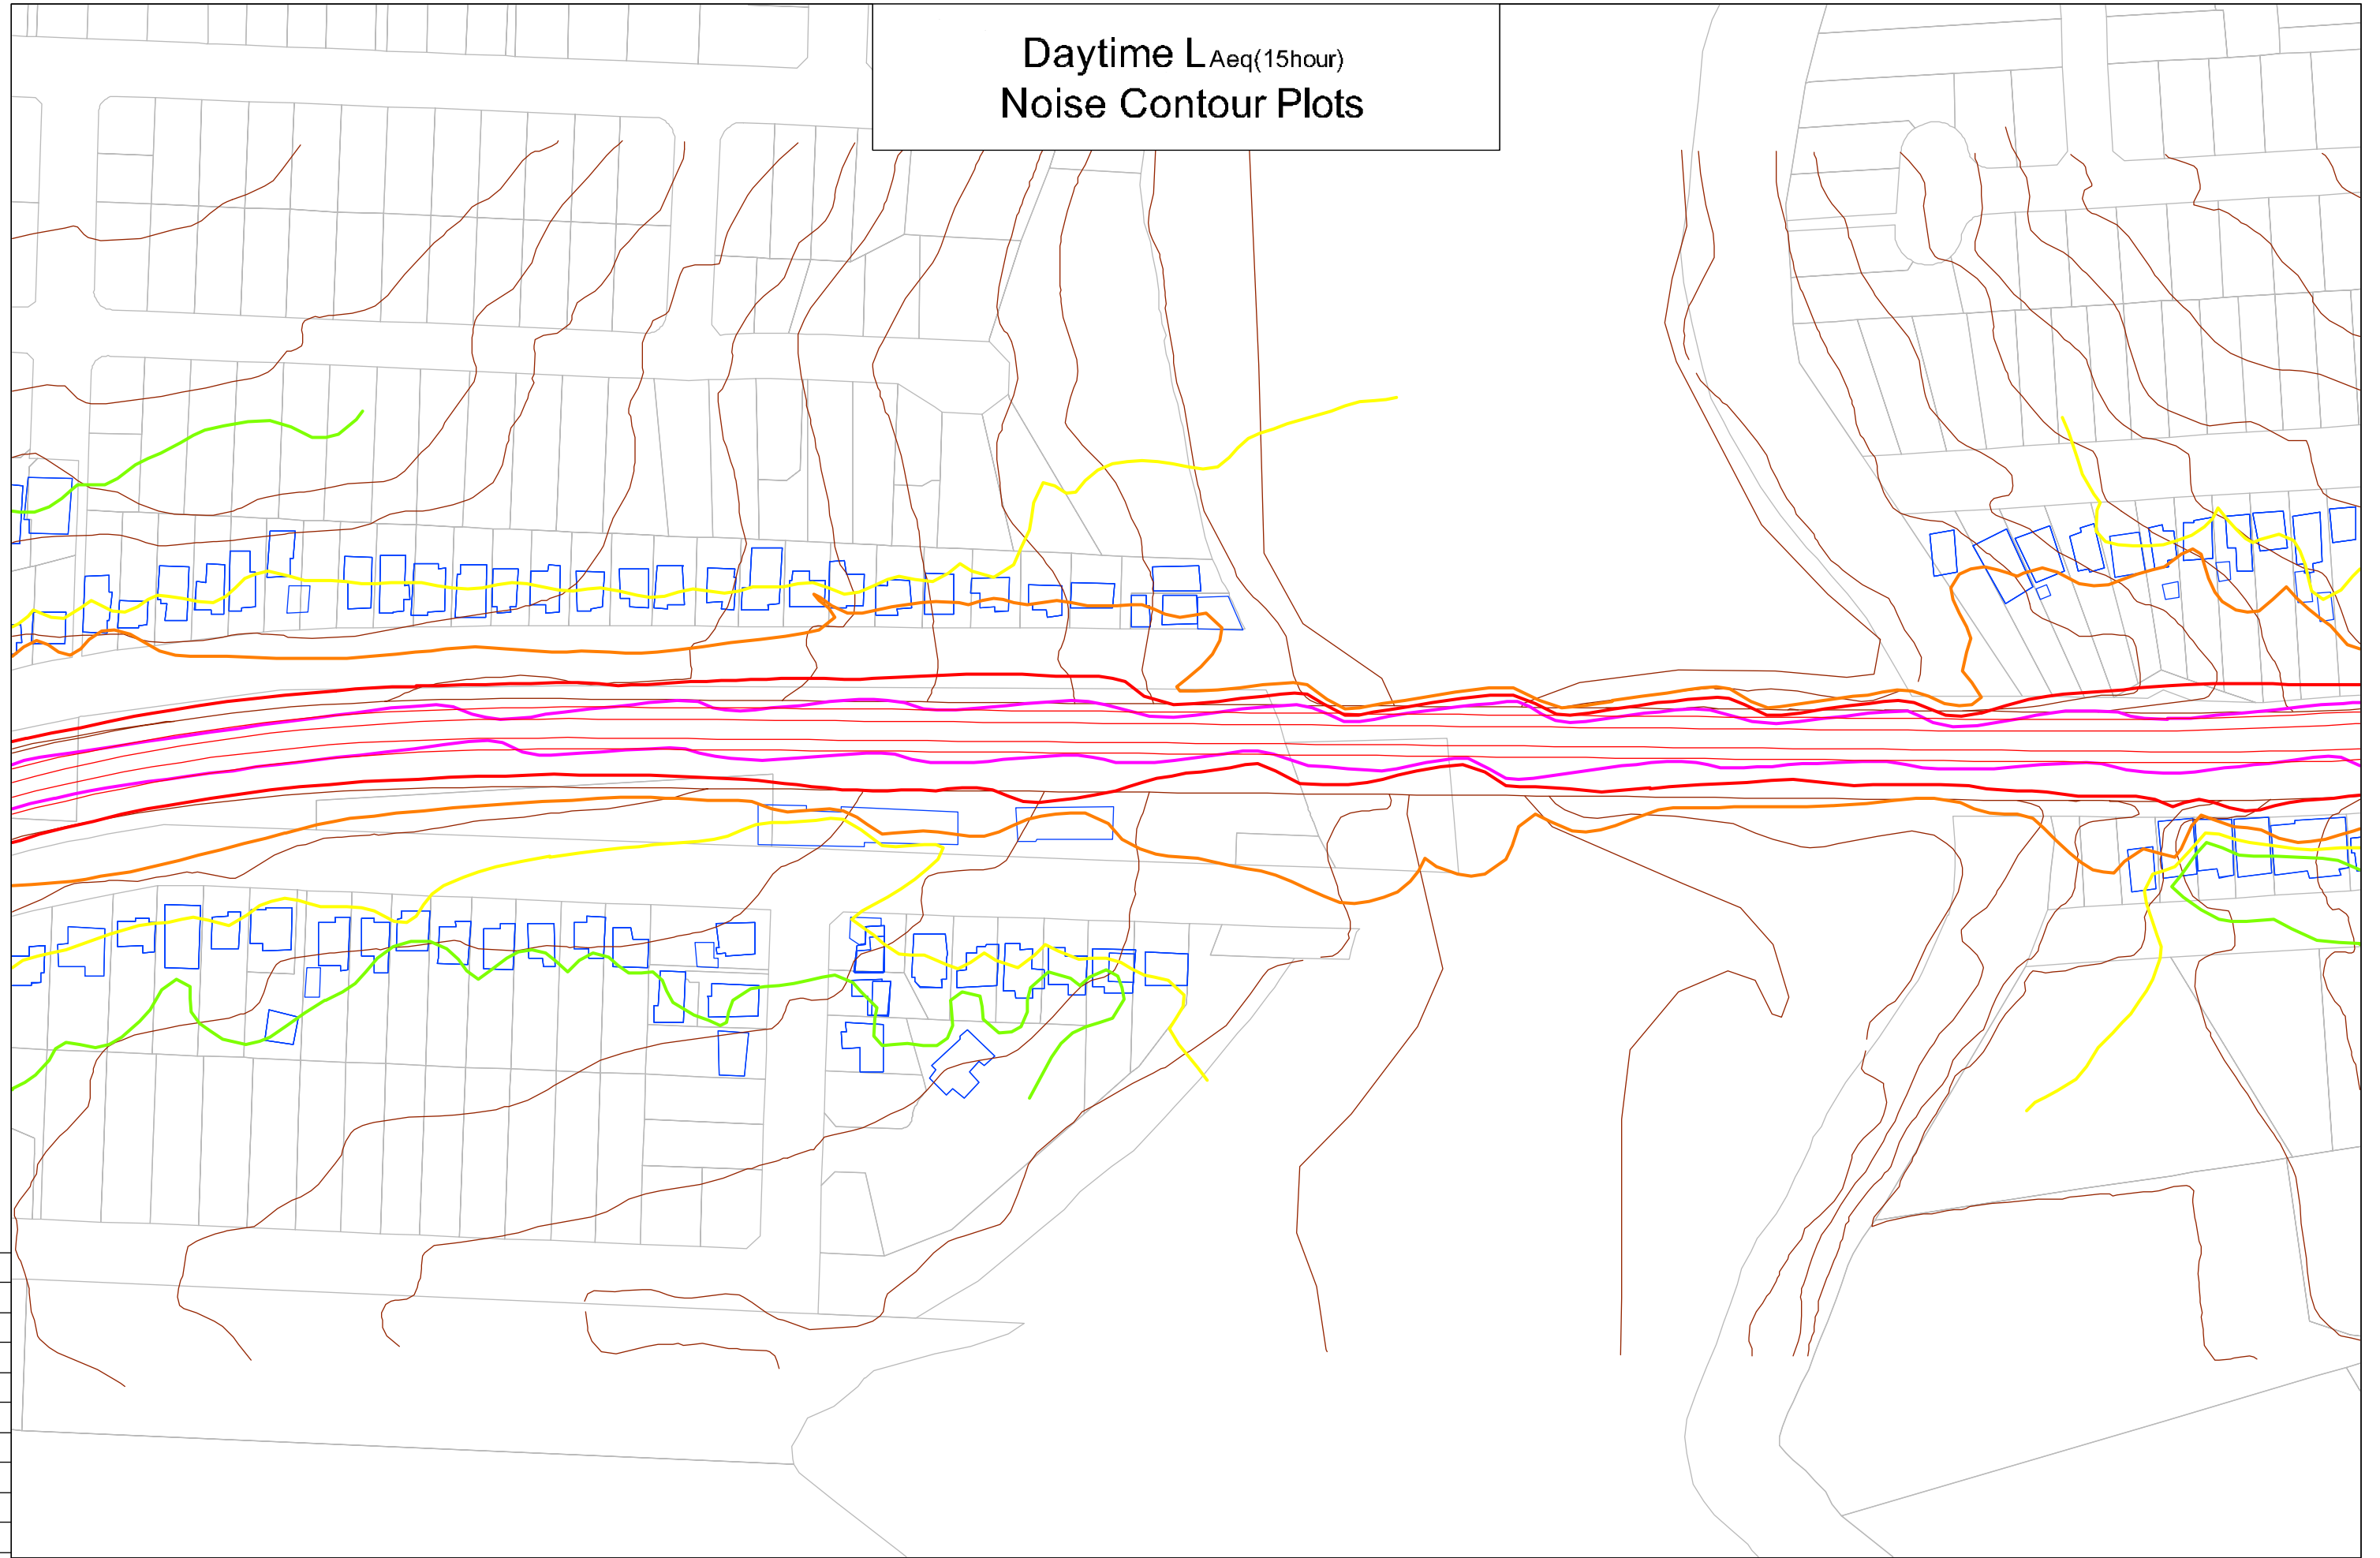[illegible][illegible]

Daytime LAeq(15hour)
Noise Contour Plots

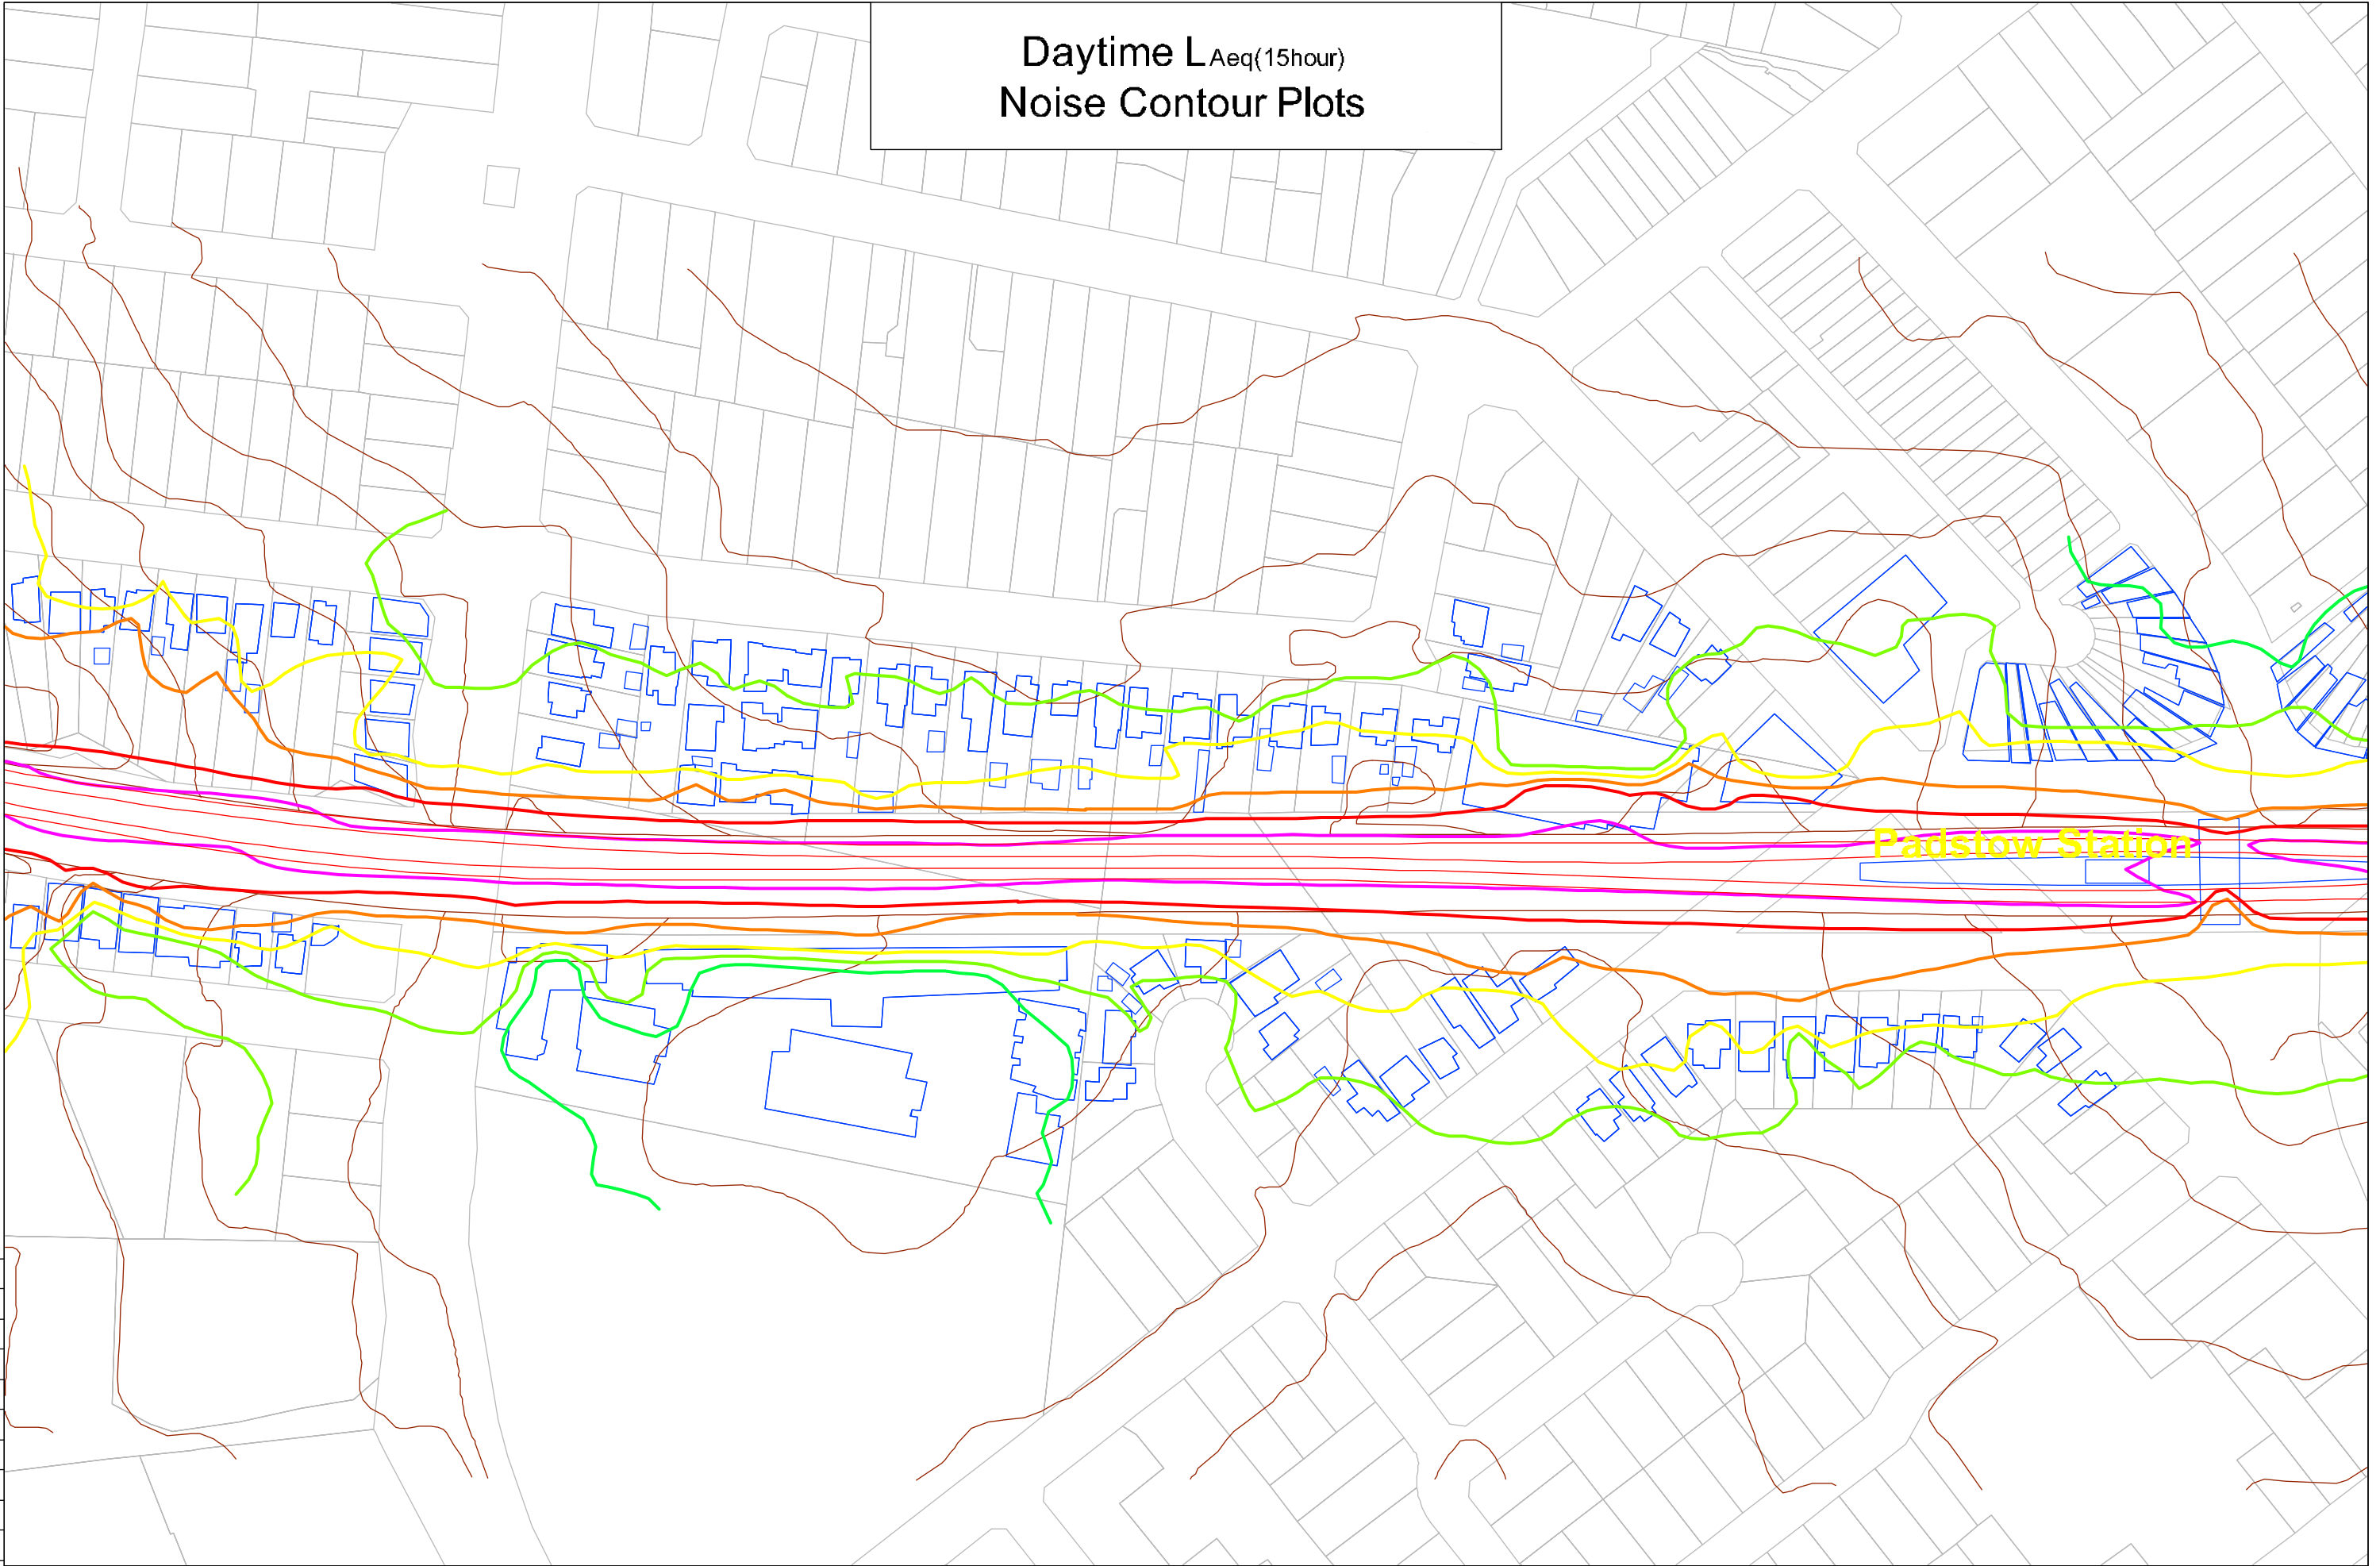


Padstow Station

75 mm ON ORIGINAL

Z 1	12/11/17	Noise Contour Lines - Updated Noise Contour Lines General Issue	ACP MSA MSA	TH CHW CHW	 0 20 40 Scale = 1:2000	LEGEND: 80 dBA LAeq(15hour) 75 dBA LAeq(15hour) 70 dBA LAeq(15hour) 65 dBA LAeq(15hour) 60 dBA LAeq(15hour) 55 dBA LAeq(15hour) 50 dBA LAeq(15hour) 45 dBA LAeq(15hour)	 Heggies Pty Ltd 2 Lincoln Street Lane Cove NSW 2086 Australia PO Box 176 Lane Cove NSW 1595 Email address: sydney@heggies.com Telephone 02 9427 8100 Facsimile 02 9427 8200	10-4805 Kingsgrove to Revesby Quad Appendix F - Noise Contour Plots Future Situation (Year 2021) No Mitigation	DRAWING No. 10-4805R3R3-F-008	REVISION 2
	REV.									


Daytime LAeq(15hour)
Noise Contour Plots

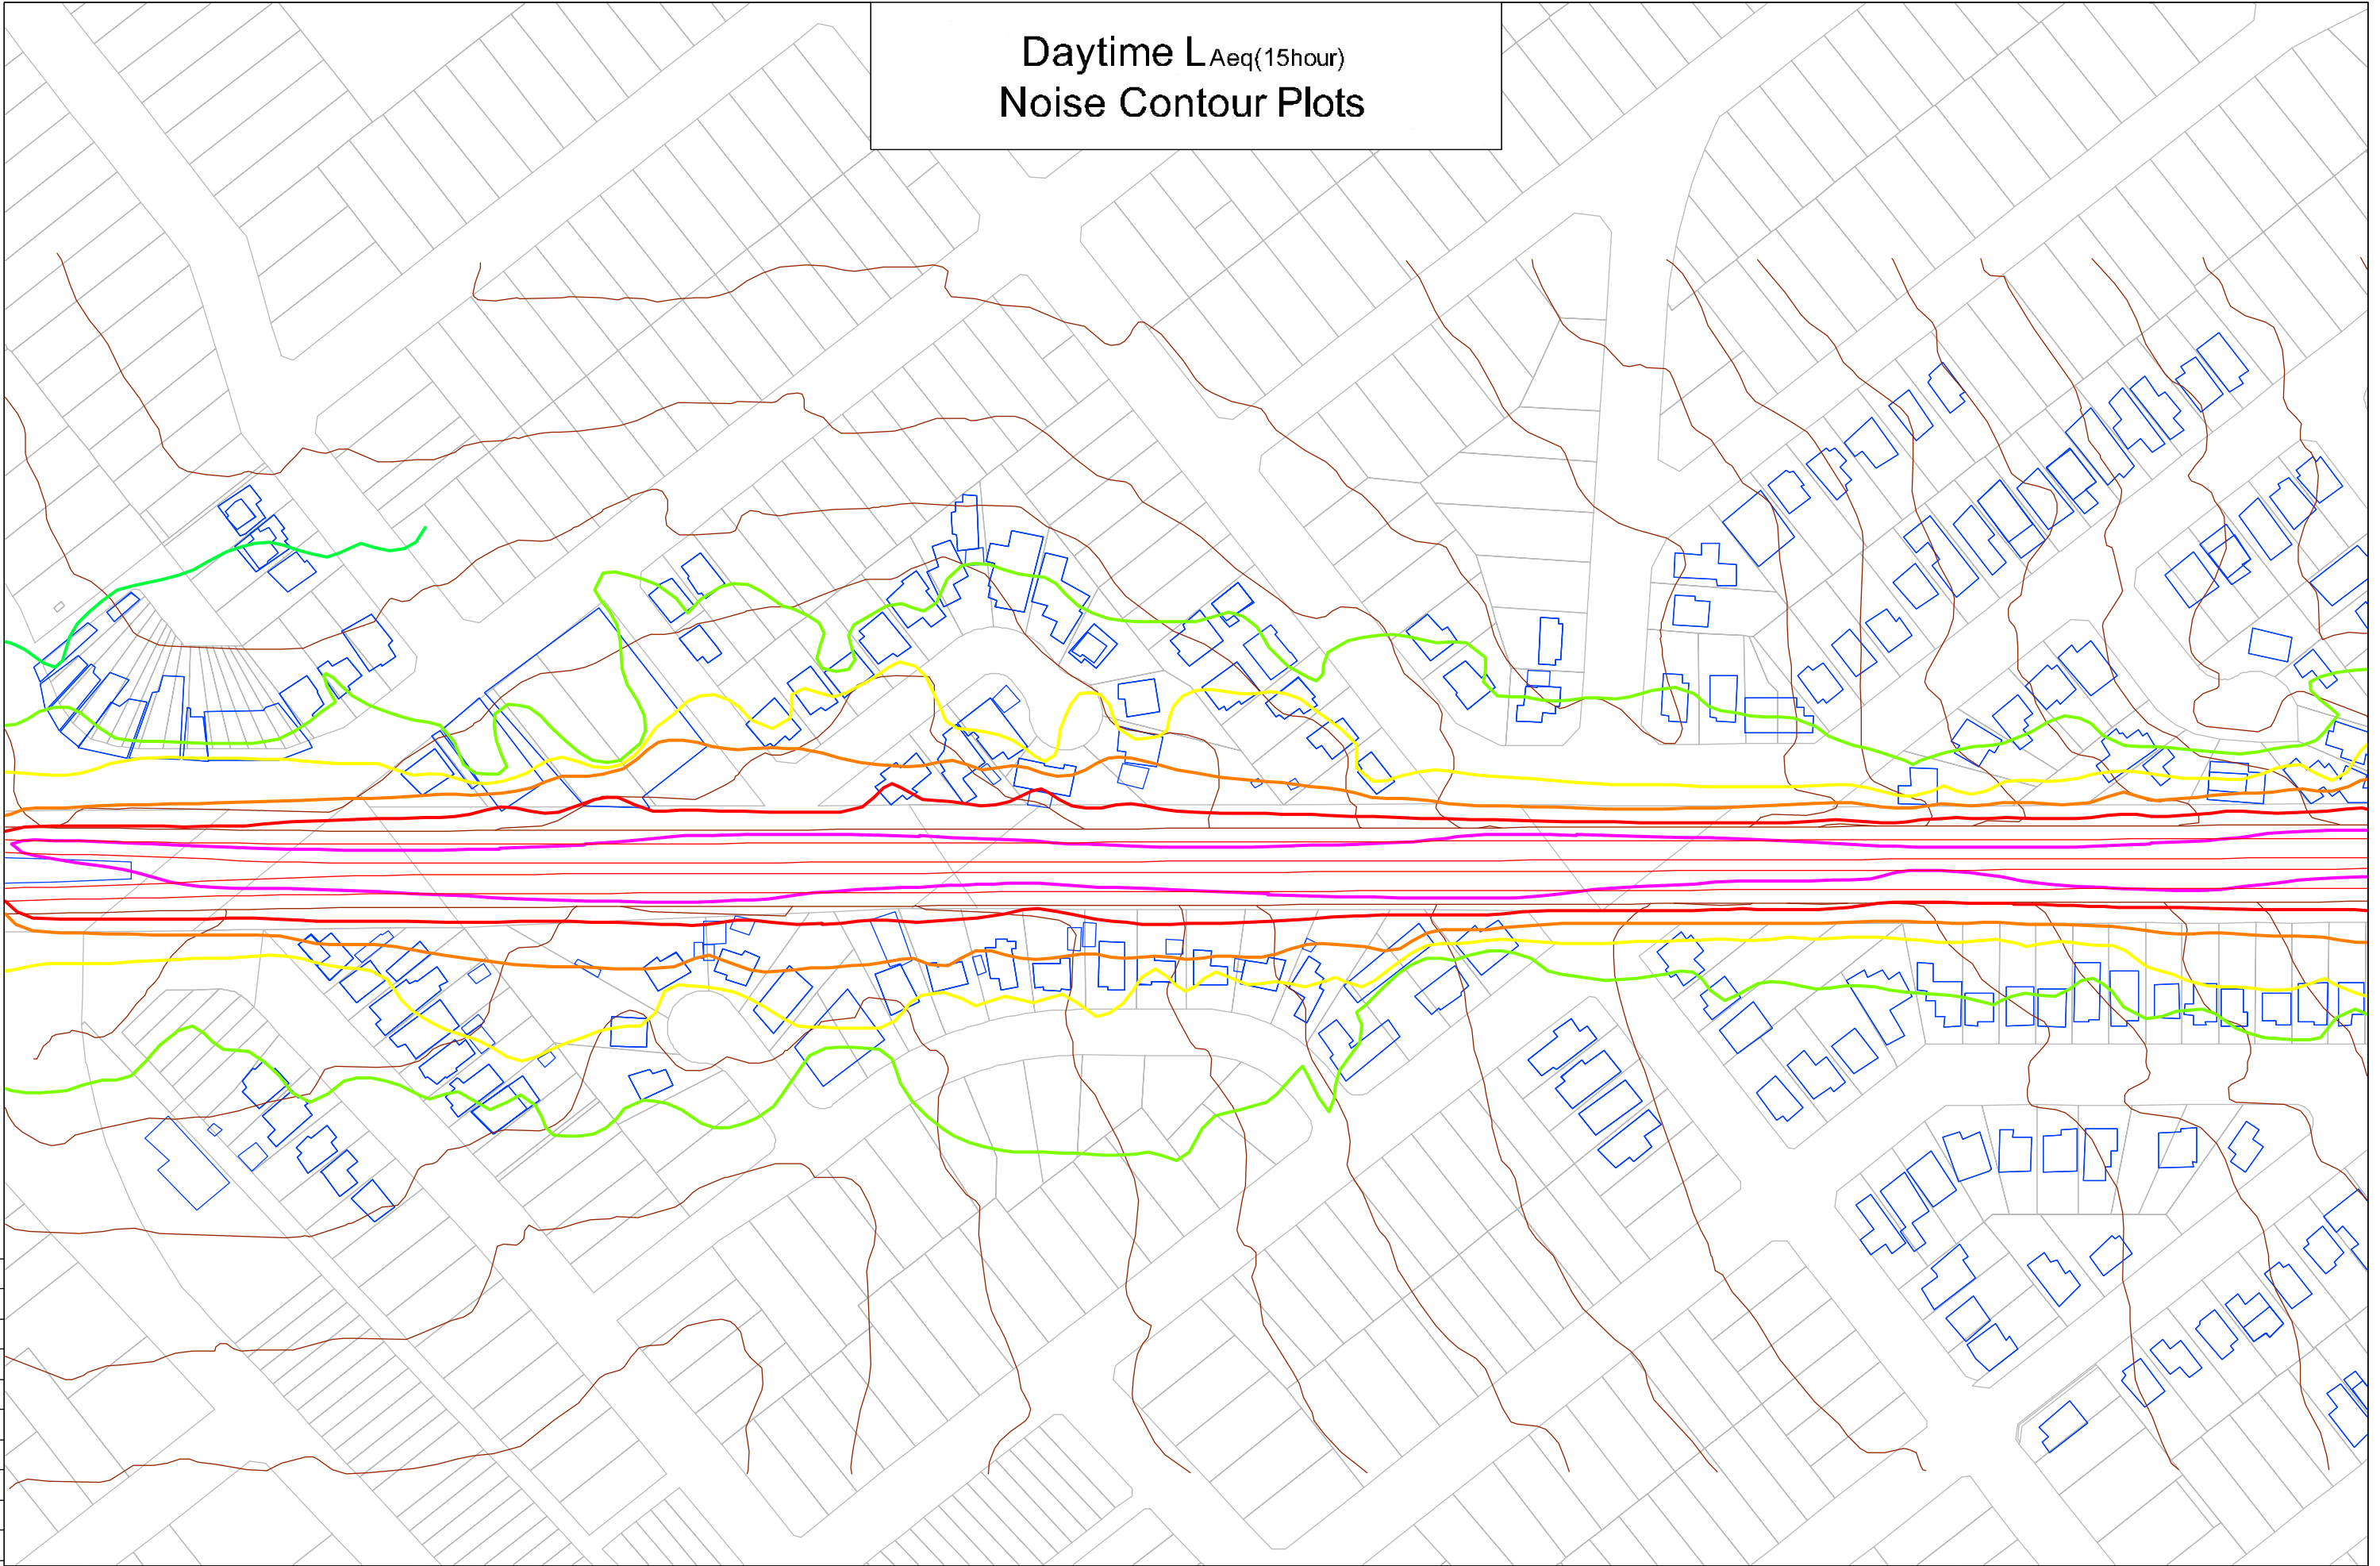

75 mm ON ORIGINAL


75 70 65 60 55 50 45 40 35 30 25 20 15 10 5 0		12/13/17 01/13/17 31/13/16 Noise Contour Lines - Updated Noise Contour Lines General Issue	ACP MSA MSA TH CHW CHW	 0 20 40 Scale = 1:2000	LEGEND: 80 dBA LAeq(15hour) 75 dBA LAeq(15hour) 70 dBA LAeq(15hour) 65 dBA LAeq(15hour) 60 dBA LAeq(15hour) 55 dBA LAeq(15hour) 50 dBA LAeq(15hour) 45 dBA LAeq(15hour)	 Heggies Pty Ltd 2 Lincoln Street Lane Cove NSW 2086 Australia PO Box 176 Lane Cove NSW 1595 Email address: sydney@heggies.com Telephone 02 9427 8100 Facsimile 02 9427 8200	10-4805 Kingsgrove to Revesby Quad Appendix F - Noise Contour Plots Future Situation (Year 2021) No Mitigation	FILE NAME 10-4805R3R3 Appendix F LAeq.dwg	DRAWING No. 10-4805R3R3-F-009	REVISION 2
---	--	---	--	--	--	---	---	--	--	---------------------------

Daytime LAeq(15hour)
Noise Contour Plots

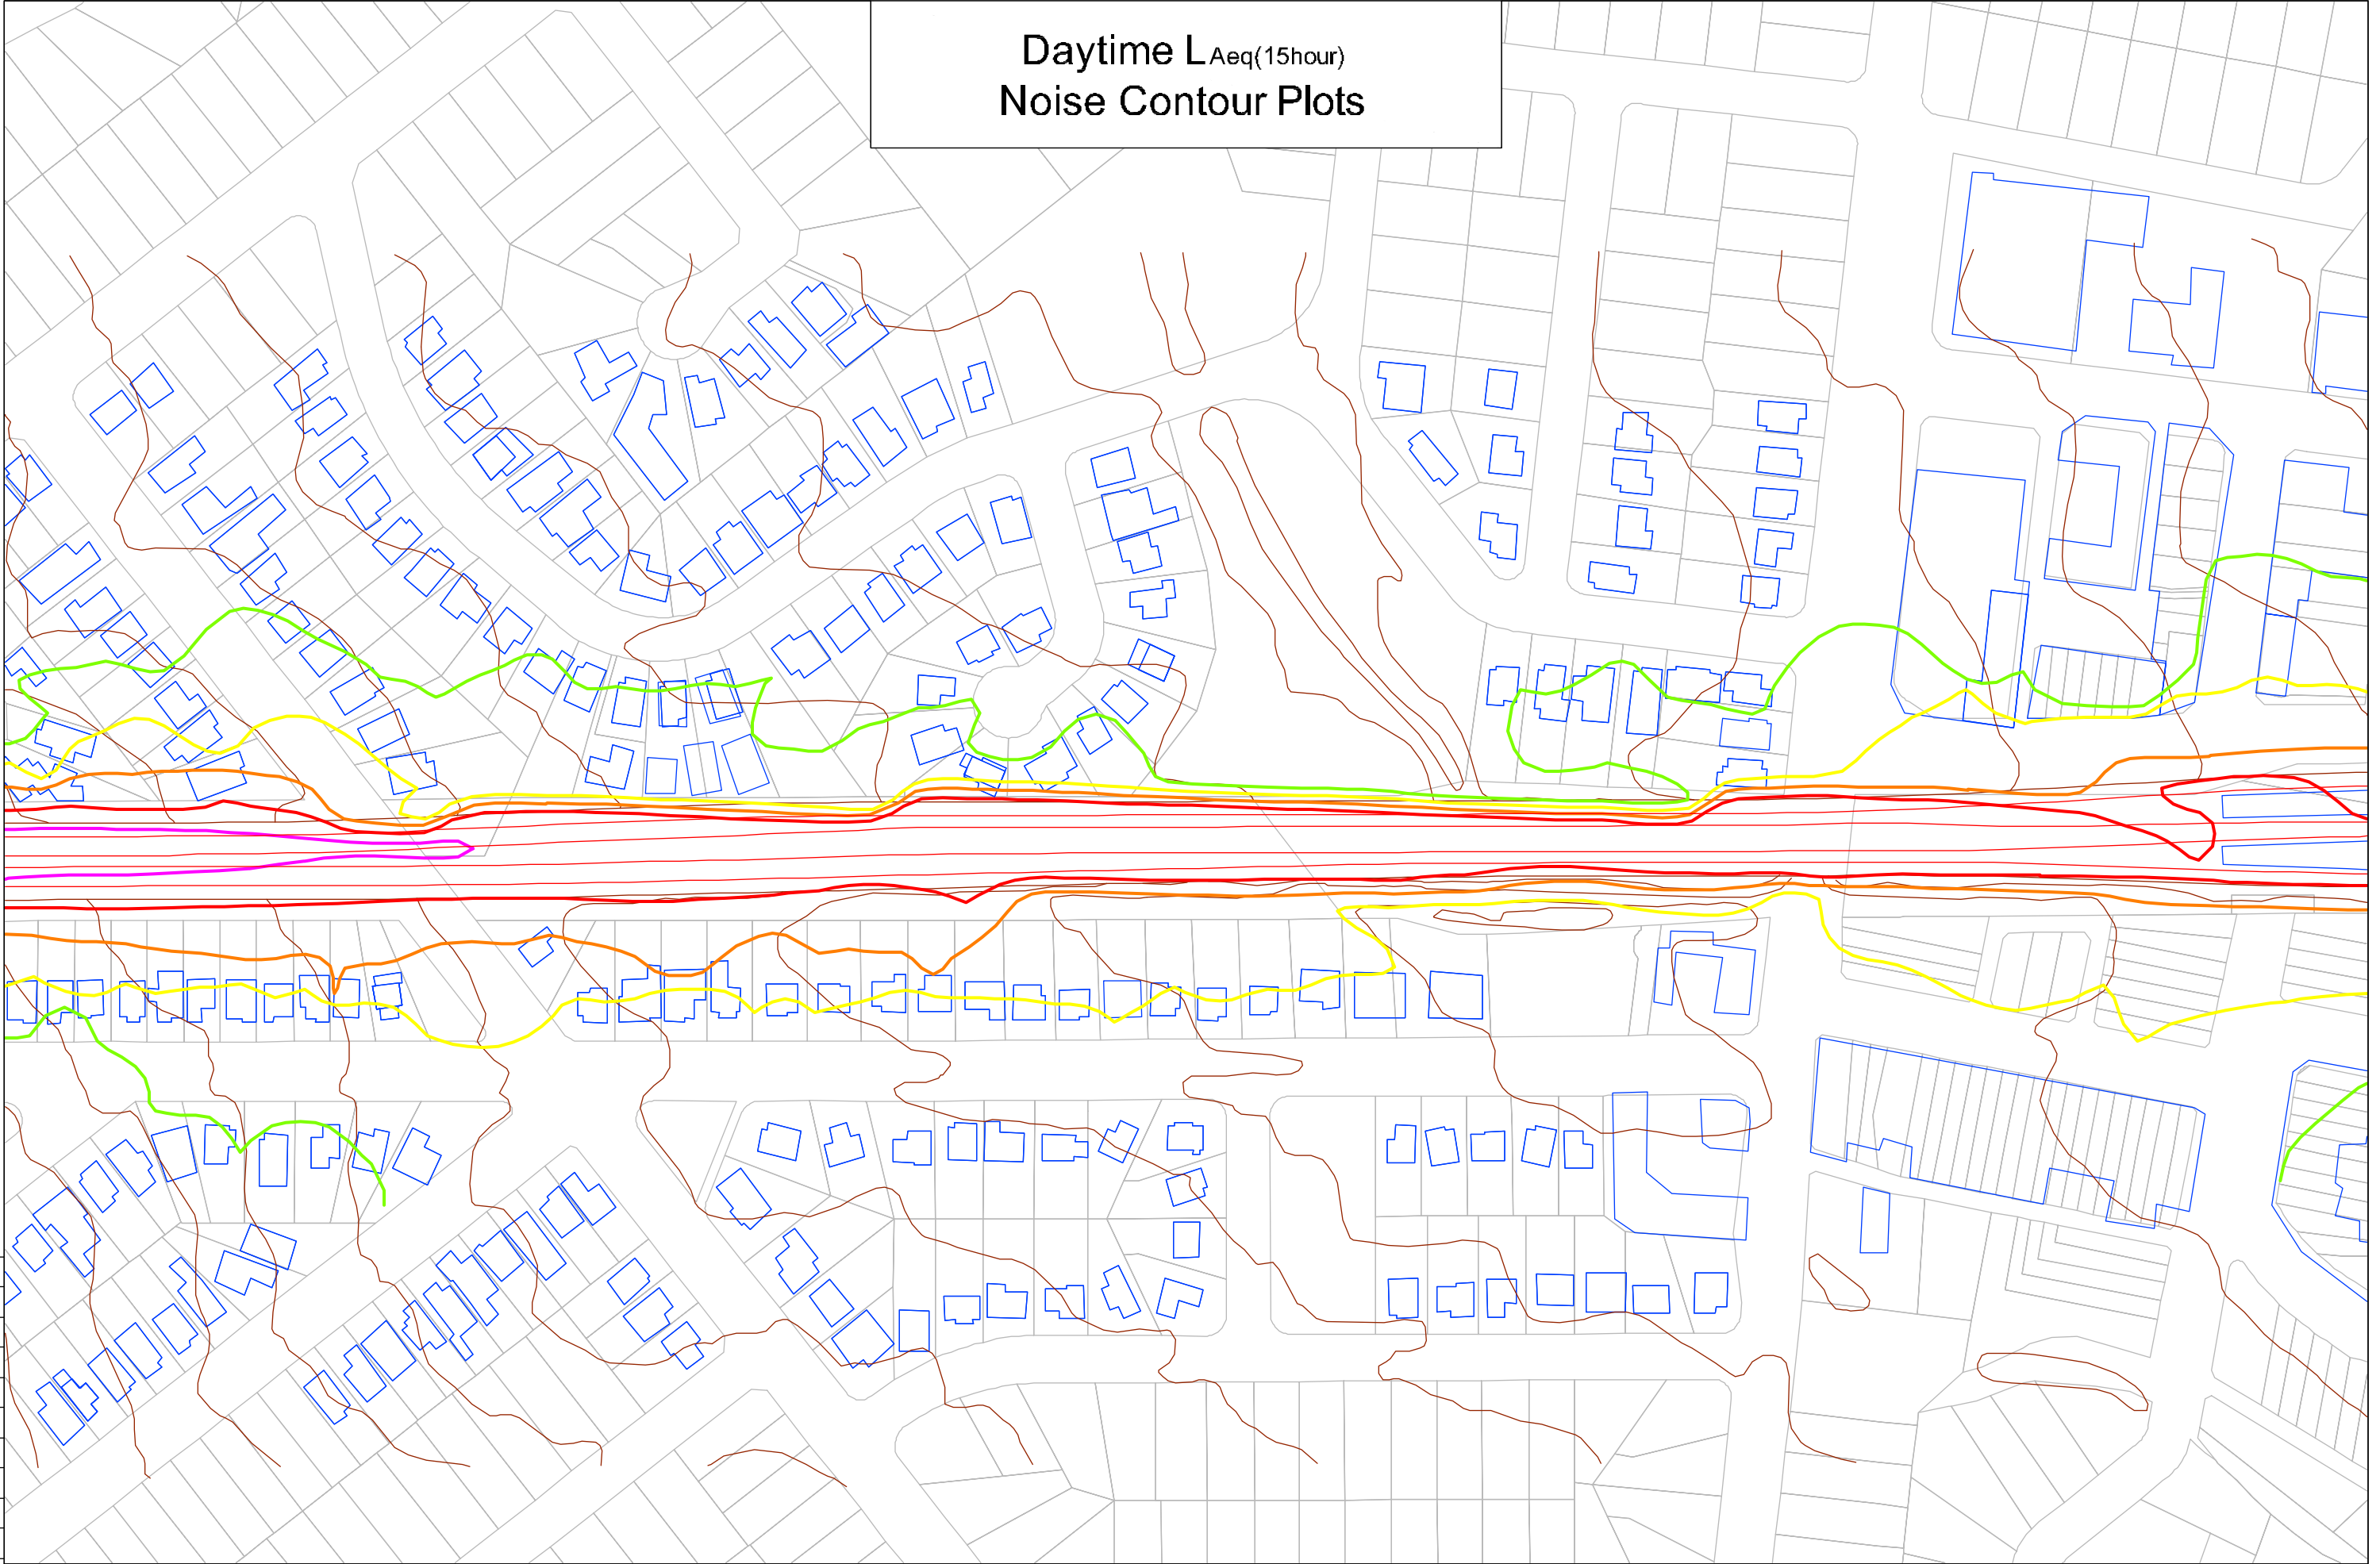


75 mm ON ORIGINAL

Z 1	12/13/17	Noise Contour Lines - Updated Noise Contour Lines General Issue	ACP MSA MSA	TH CHW CHW
	01/13/17			
REV.	DATE	AMENDMENT / ISSUE DESCRIPTION	PREPARED	CHECKED

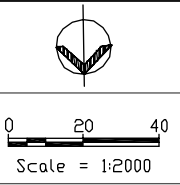

- LEGEND:
- 80 dBA LAeq(15hour)
 - 75 dBA LAeq(15hour)
 - 70 dBA LAeq(15hour)
 - 65 dBA LAeq(15hour)

- 60 dBA LAeq(15hour)
- 55 dBA LAeq(15hour)
- 50 dBA LAeq(15hour)
- 45 dBA LAeq(15hour)

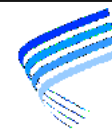 **Heggies Pty Ltd**
2 Lincoln Street
Lane Cove NSW 2086 Australia
PO Box 176 Lane Cove NSW 1595
Email address: sydney@heggies.com
Telephone 02 9427 8100 Facsimile 02 9427 8200

FILE NAME
10-4805R3R3 Appendix F LAeq.dwg

10-4805 Kingsgrove to Revesby Quad
Appendix F - Noise Contour Plots
Future Situation (Year 2021) No Mitigation

DRAWING No.
10-4805R3R3-F-011


REVISION
2

Daytime $L_{Aeq}(15\text{hour})$ Noise Contour Plots

This map displays noise contours for the 'Daytime L_{Aeq}(15hour)' period around Revesby Station. The station is marked with a yellow label and a red outline. The map shows various noise contours in different colors: red (highest noise level), orange, yellow, green, and blue (lowest noise level). The contours are plotted over a background of a street grid and building footprints. The highest noise levels are concentrated near the station and along the main road running horizontally through the center of the map. The noise levels decrease as the distance from the station and the main road increases.

0	5	10	15	20	25	30	35	40	45	50	55	60	65	70	75
---	---	----	----	----	----	----	----	----	----	----	----	----	----	----	----

20							
15							
10							
5							
0							
	1	2/11/17	Noise Contour Lines - Updated			ACP	
	1	01/13/17	Noise Contour Lines			HSA	
	1	31/11/06	General Issue			HSA	MI CMW CMW
		REV.	DATE	AMENDMENT / ISSUE DESCRIPTION		PREPARED	CHECKED

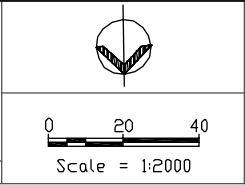

 80 dBA LAeq(15hour)
 75 dBA LAeq(15hour)
 70 dBA LAeq(15hour)
 65 dBA LAeq(15hour)

 60 dBA LAeq(15hour)
 55 dBA LAeq(15hour)
 50 dBA LAeq(15hour)
 45 dBA LAeq(15hour)




10-4805 Kingsgrove to Revesby Quad
Appendix F - Noise Contour Plots
Future Situation (Year 2021) No Mitigation

FILE NAME
10-4805R3R3 Appendix F LAeq.dwg

DRAWING No.	10-4805R3R3-F-011
-------------	-------------------


2

Daytime LAeq(15hour)
Noise Contour Plots

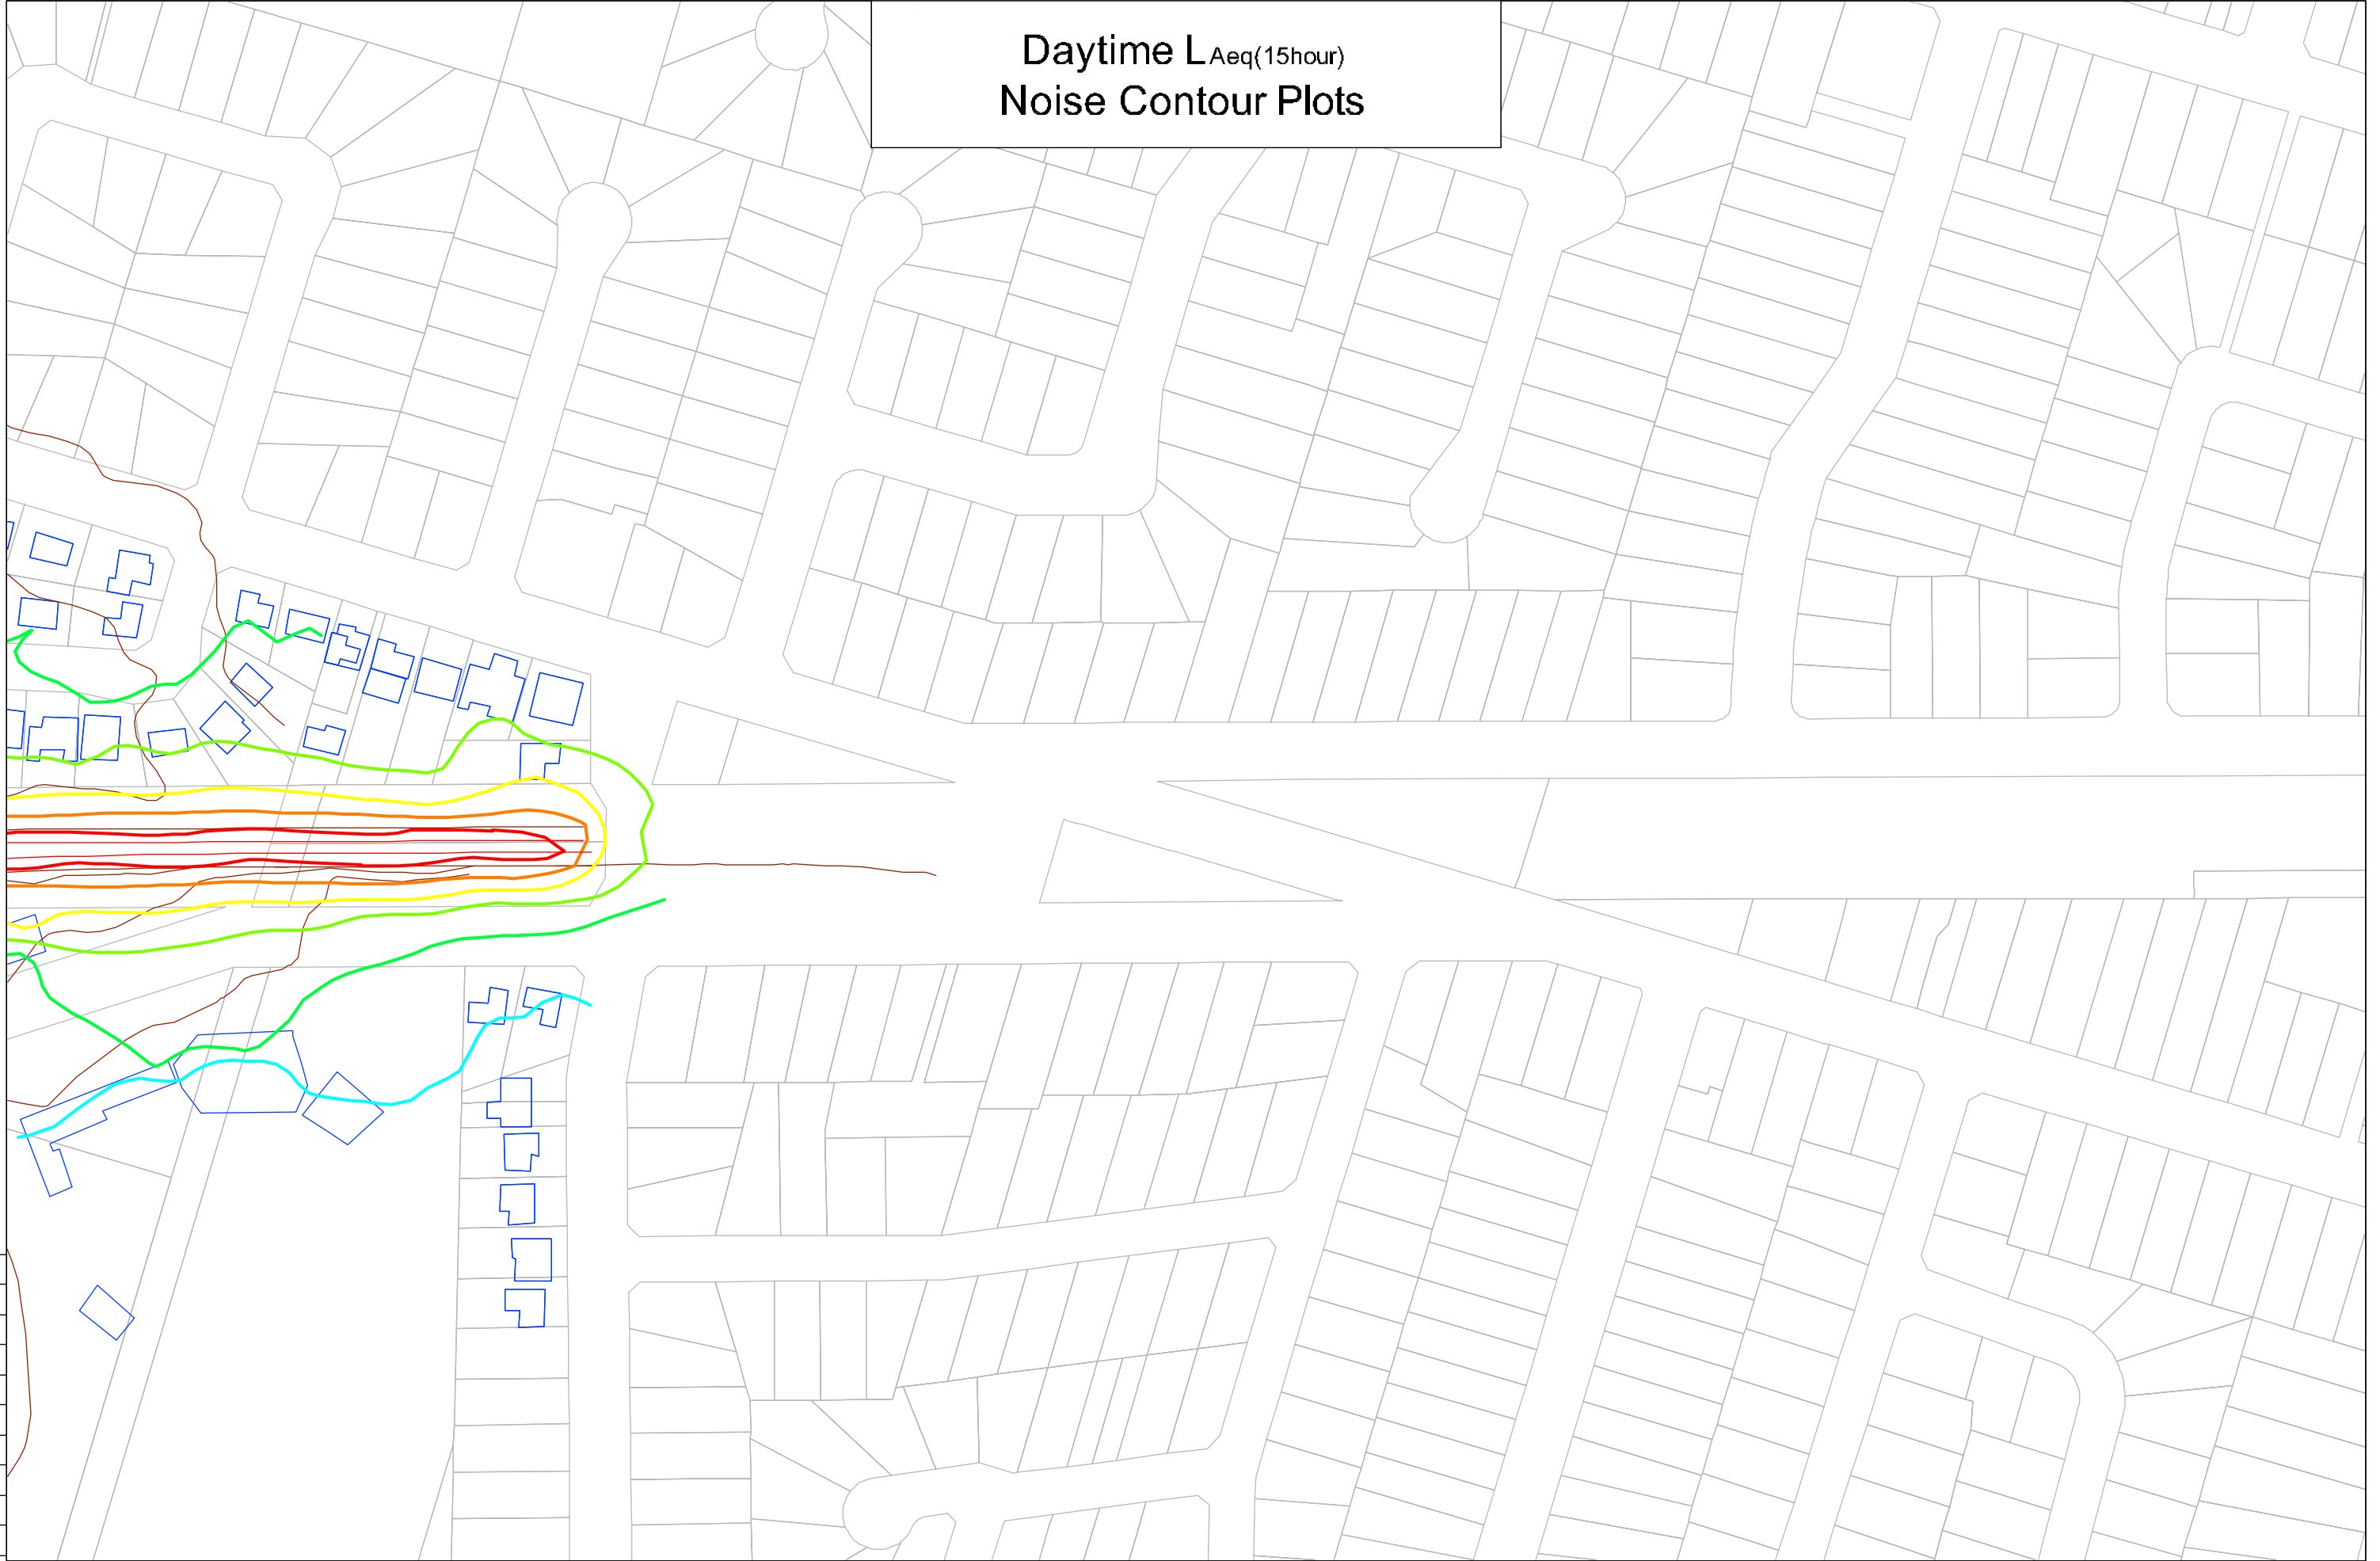

75 mm ON ORIGINAL

								LEGEND:  80 dBA LAeq(15hour)  75 dBA LAeq(15hour)  70 dBA LAeq(15hour)  65 dBA LAeq(15hour)				 60 dBA LAeq(15hour)  55 dBA LAeq(15hour)  50 dBA LAeq(15hour)  45 dBA LAeq(15hour)				 Heggies Pty Ltd 2 Lincoln Street Lane Cove NSW 2086 Australia PO Box 176 Lane Cove NSW 1595 Email address: sydney@heggies.com Telephone 02 9427 8100 Facsimile 02 9427 8200				10-4805 Kingsgrove to Revesby Quad Appendix F - Noise Contour Plots Future Situation (Year 2021) No Mitigation			
Z 1	12/13/17 01/13/17 31/13/06	Noise Contour Lines – Updated Noise Contour Lines General Issue		ACP MSA	TH CHW	 Scale = 1:2000										FILE NAME 10-4805R3R3 Appendix F LAeq.dwg				DRAWING No. 10-4805R3R3-F-012		REVISION 2	
REV.	DATE	AMENDMENT / ISSUE DESCRIPTION		PREPARED	CHECKED																		

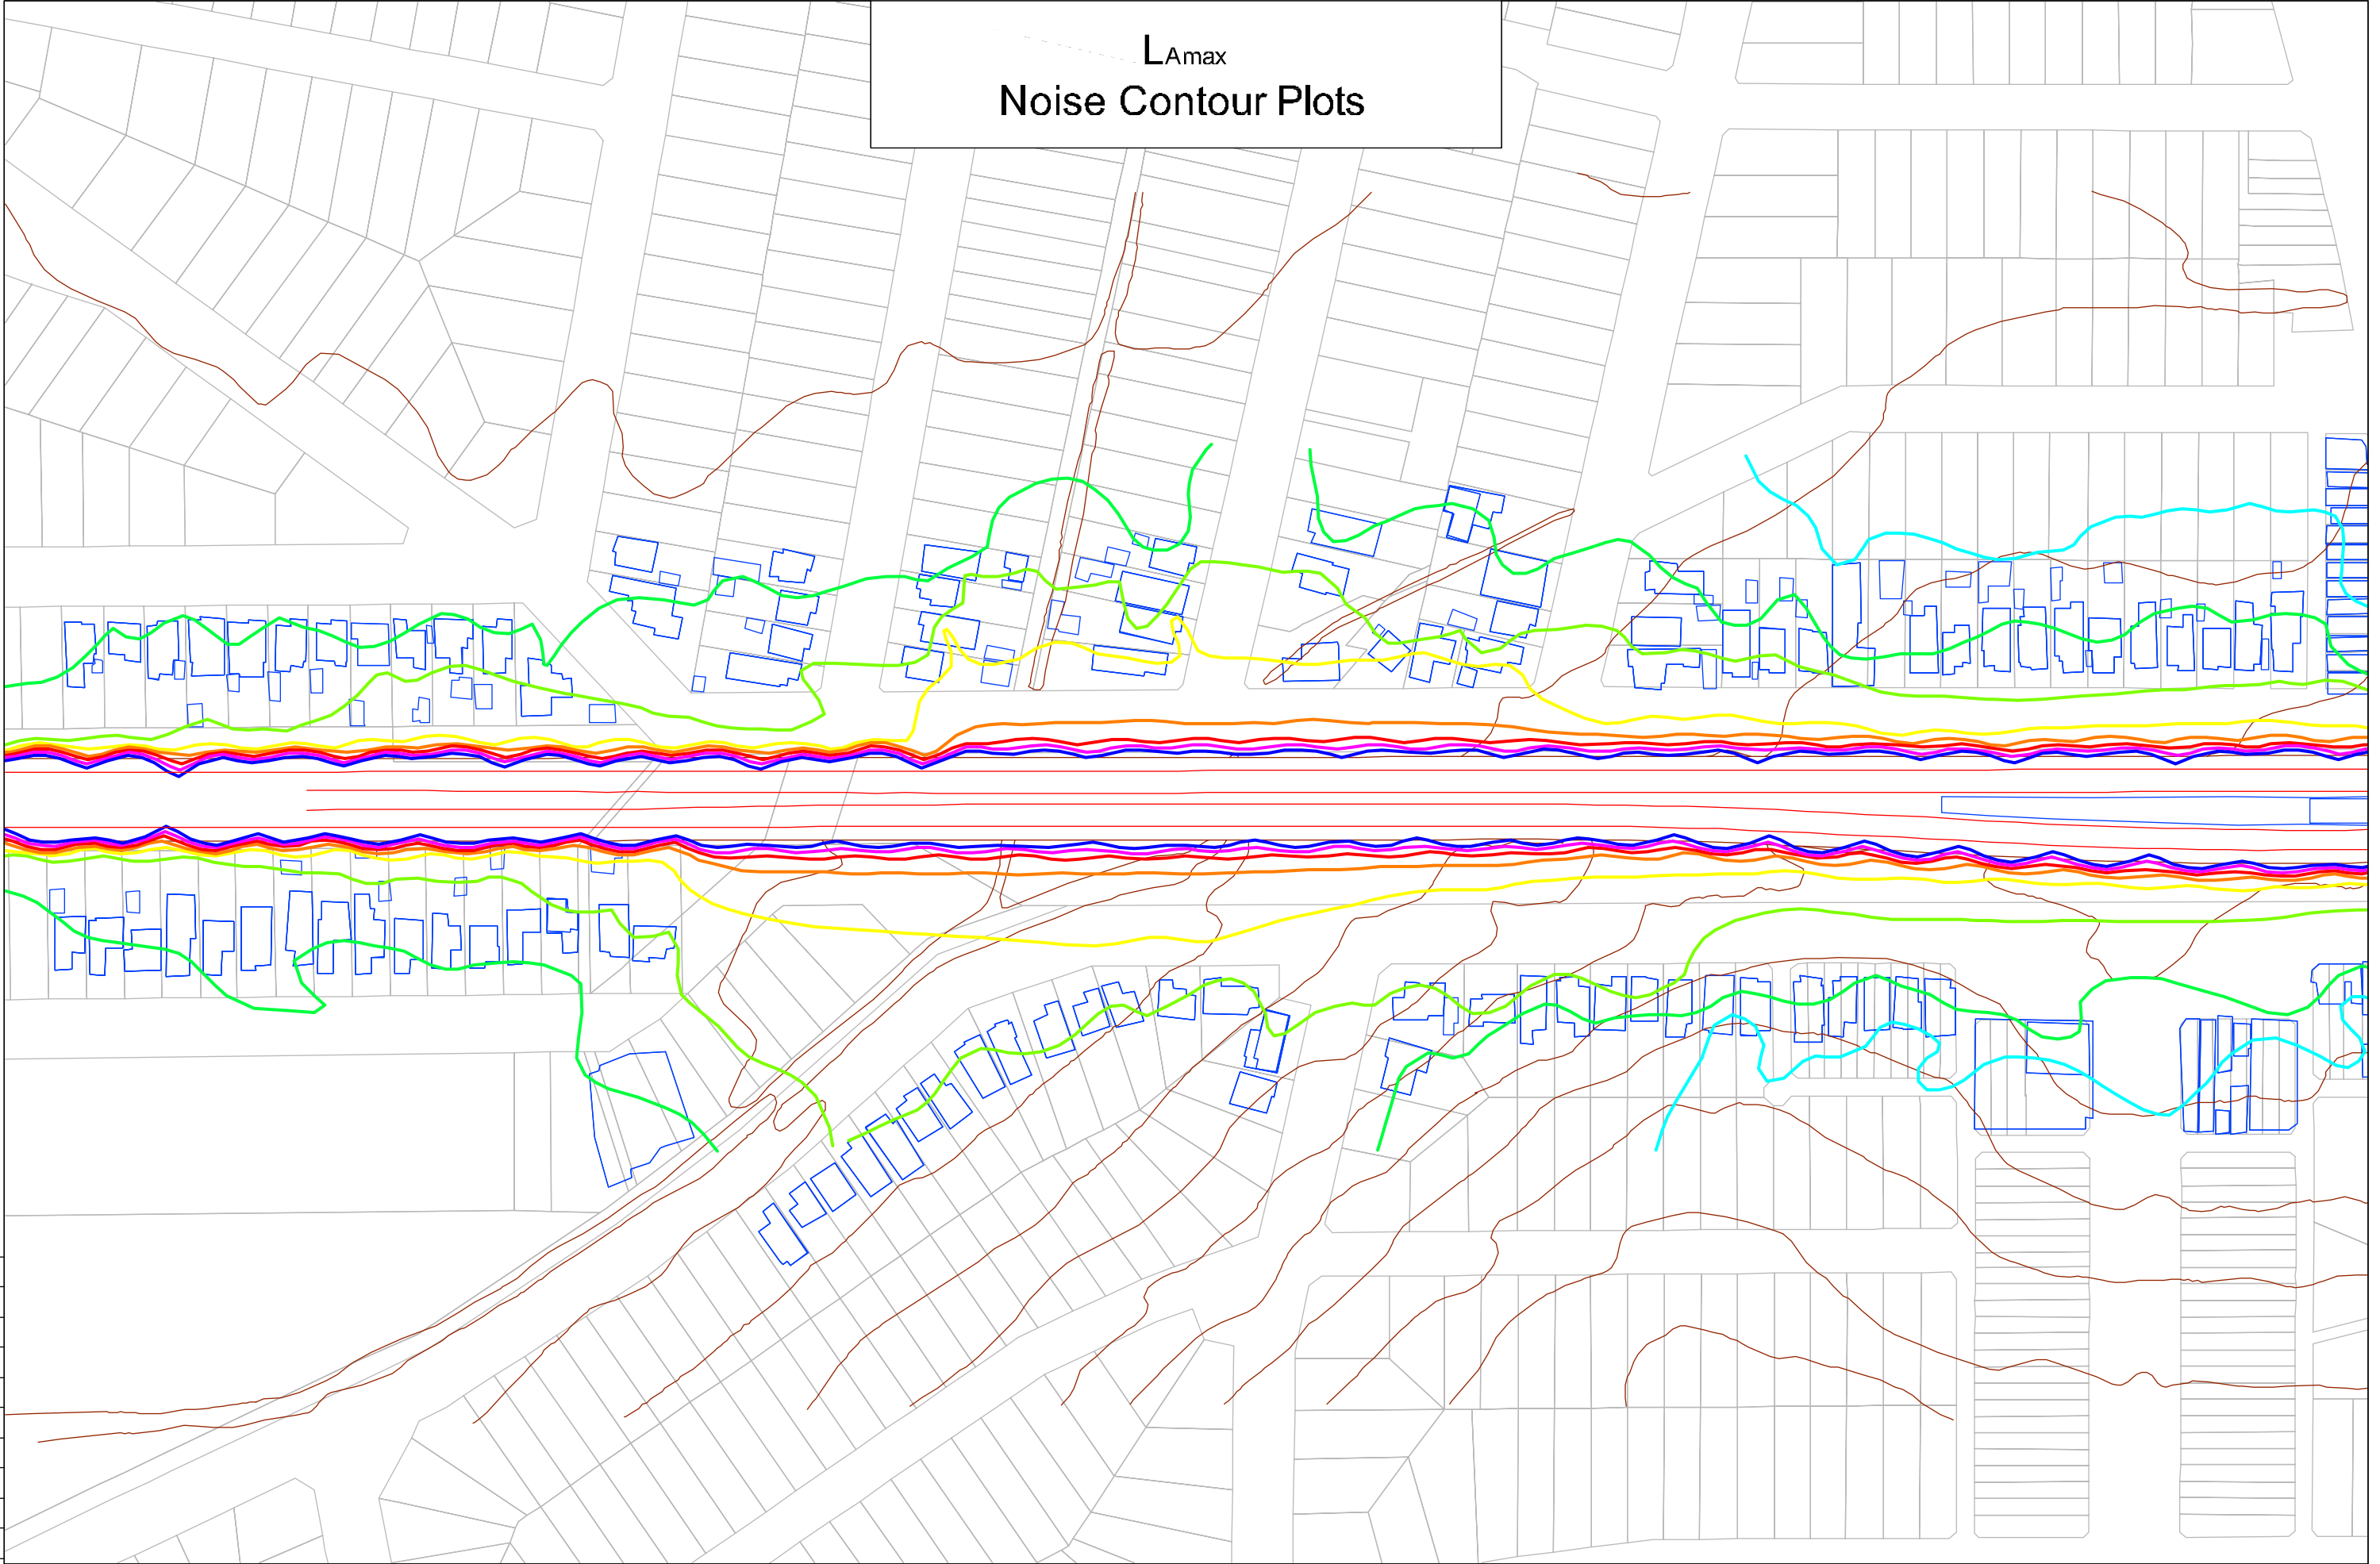

75 mm ON ORIGINAL

Z 1	12/13/17	Noise Contour Lines - Updated Noise Contour Lines General Issue	ACP MSA MSA	TH CHW CHW	 0 20 40 Scale = 1:2000	LEGEND: 105 dBA Lmax 100 dBA Lmax 95 dBA Lmax 90 dBA Lmax	85 dBA Lmax 80 dBA Lmax 75 dBA Lmax 70 dBA Lmax	 Heggies Pty Ltd 2 Lincoln Street Lane Cove NSW 2086 Australia PO Box 176 Lane Cove NSW 1595 Email address: sydney@heggies.com Telephone 02 9427 8100 Facsimile 02 9427 8200	10-4805 Kingsgrove to Revesby Quad Appendix F - Noise Controur Plots Future Situation (Year 2021) No Mitigation	DRAWING No. 10-4805R3R3-F - Noise Controur Plots-101	REVISION 2
	REV.										


L_{Amax}
Noise Contour Plots

Beverly Hills Station

75 mm ON ORIGINAL


0 5 10 15 20 25 30 35 40 45 50 55 60 65 70 75

Z 1	12/13/17	Noise Contour Lines - Updated Noise Contour Lines General Issue	ACP MSA MSA	TH CHW CHW
	01/13/17			
REV.	DATE	AMENDMENT / ISSUE DESCRIPTION	PREPARED	CHECKED

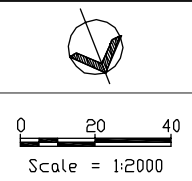

- LEGEND:
- 105 dBA L_{Amax}
 - 100 dBA L_{Amax}
 - 95 dBA L_{Amax}
 - 90 dBA L_{Amax}

- 85 dBA L_{Amax}
- 80 dBA L_{Amax}
- 75 dBA L_{Amax}
- 70 dBA L_{Amax}

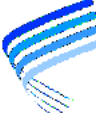 **Heggies Pty Ltd**
2 Lincoln Street
Lane Cove NSW 2086 Australia
PO Box 176 Lane Cove NSW 1595
Email address: sydney@heggies.com
Telephone 02 9427 8100 Facsimile 02 9427 8200

FILE NAME
10-4805R3R3 Appendix F L_{Amax}.dwg

10-4805 Kingsgrove to Revesby Quad
Appendix F - Noise Contour Plots
Future Situation (Year 2021) No Mitigation

DRAWING No.
10-4805R3R3-F - Noise Contour Plots-102

REVISION
2

L_{Amax}
Noise Contour Plots

Narwee Station


75 mm ON ORIGINAL

0 5 10 15 20 25 30 35 40 45 50 55 60 65 70 75

Z
1
1


REV.	DATE	AMENDMENT / ISSUE DESCRIPTION
1	12/13/17	Noise Contour Lines - Updated
2	01/13/17	Noise Contour Lines
3	31/13/06	General Issue

ACP MSA MSA	TH CHW CHW
PREPARED	CHECKED

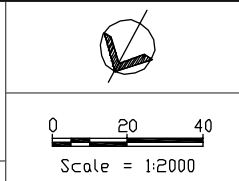

LEGEND:	
	105 dBA L _{Amax}
	100 dBA L _{Amax}
	95 dBA L _{Amax}
	90 dBA L _{Amax}


	85 dBA L _{Amax}
	80 dBA L _{Amax}
	75 dBA L _{Amax}
	70 dBA L _{Amax}

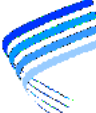 **Heggies Pty Ltd**
2 Lincoln Street
Lane Cove NSW 2086 Australia
PO Box 176 Lane Cove NSW 1595
Email address: sydney@heggies.com
Telephone 02 9427 8100 Facsimile 02 9427 8200

FILE NAME
10-4805R3R3 Appendix F L_{Amax}.dwg


10-4805 Kingsgrove to Revesby Quad Appendix F - Noise Contour Plots Future Situation (Year 2021) No Mitigation	
DRAWING No. 10-4805R3R3-F - Noise Contour Plots-103	REVISION 2

L_{Amax}
Noise Contour Plots

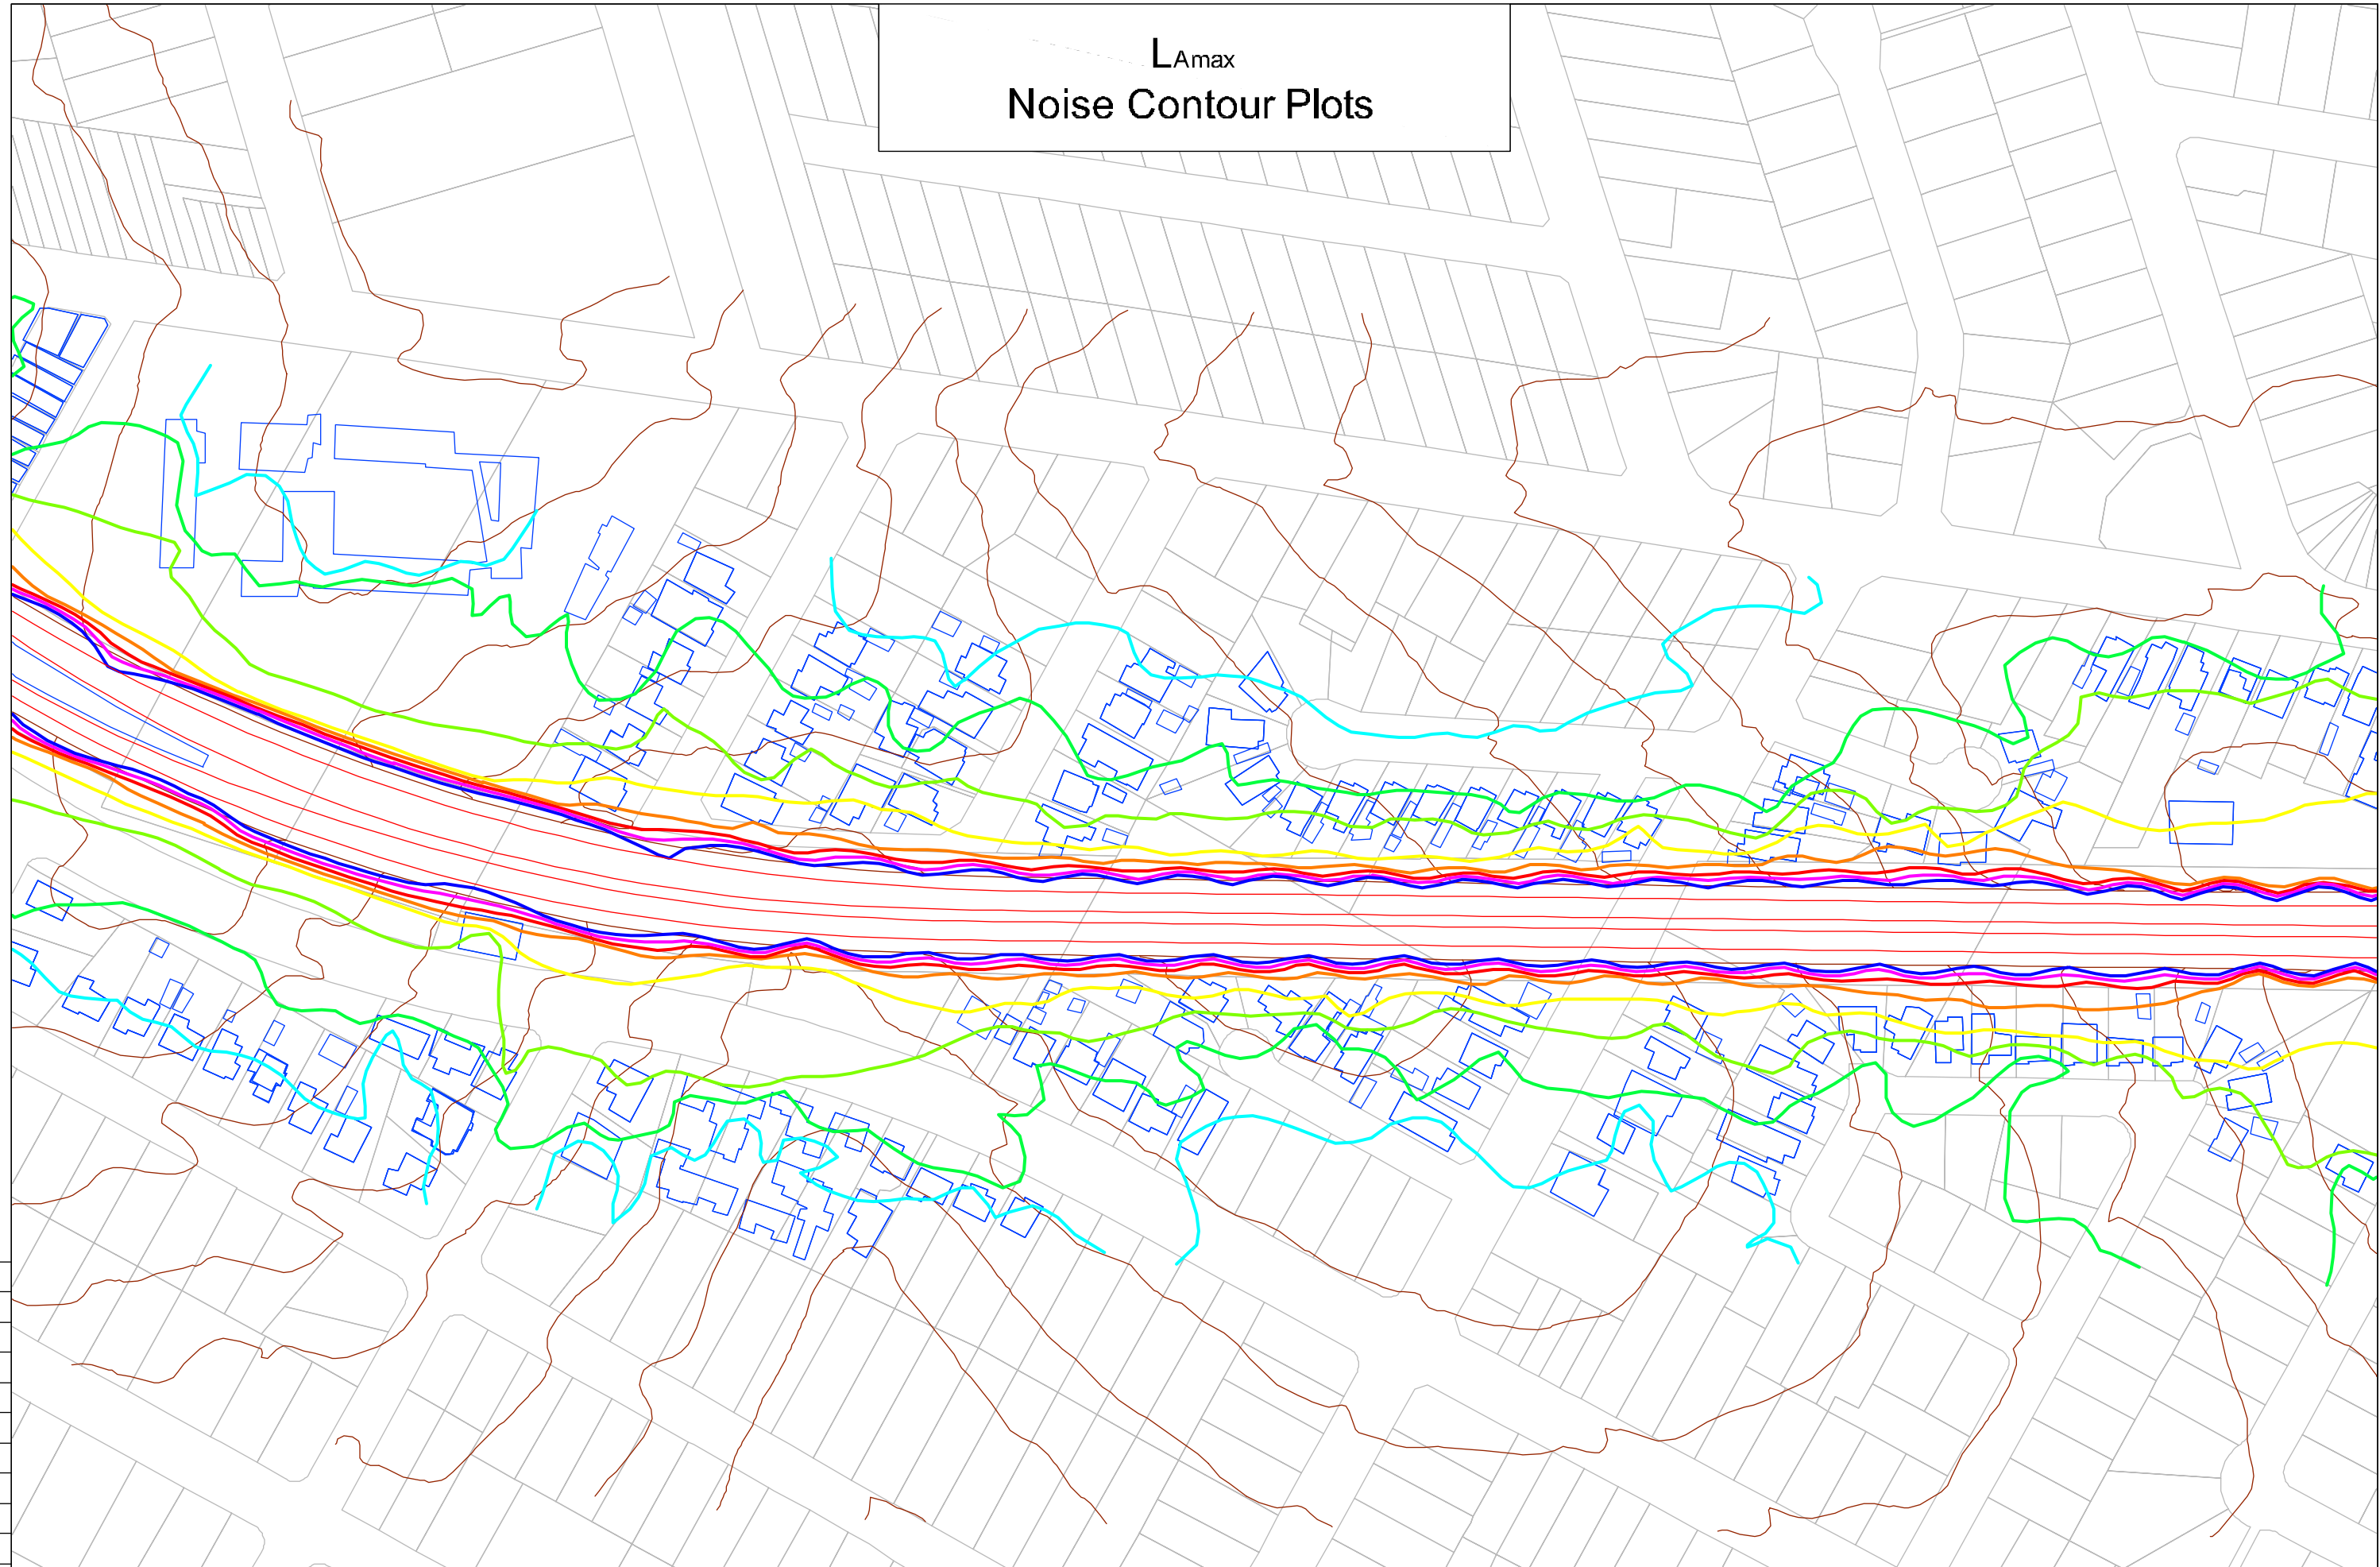


75 mm ON ORIGINAL

Z 1	12/13/17	Noise Contour Lines - Updated Noise Contour Lines General Issue	ACP MSA MSA	TH CHW CHW
	REV. DATE			
0				

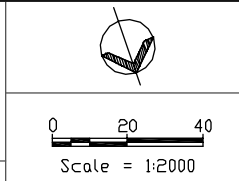

LEGEND:	
	105 dBA L _{Amax}
	100 dBA L _{Amax}
	95 dBA L _{Amax}
	90 dBA L _{Amax}

	85 dBA L _{Amax}
	80 dBA L _{Amax}
	75 dBA L _{Amax}
	70 dBA L _{Amax}

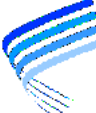


Heggies Pty Ltd
2 Lincoln Street
Lane Cove NSW 2086 Australia
PO Box 176 Lane Cove NSW 1595
Email address: sydney@heggies.com
Telephone 02 9427 8100 Facsimile 02 9427 8200

FILE NAME
10-4805R3R3 Appendix F L_{Amax}.dwg


10-4805 Kingsgrove to Revesby Quad Appendix F - Noise Contour Plots Future Situation (Year 2021) No Mitigation	
DRAWING No. 10-4805R3R3-F - Noise Contour Plots-104	REVISION 2

L_{Amax}
Noise Contour Plots

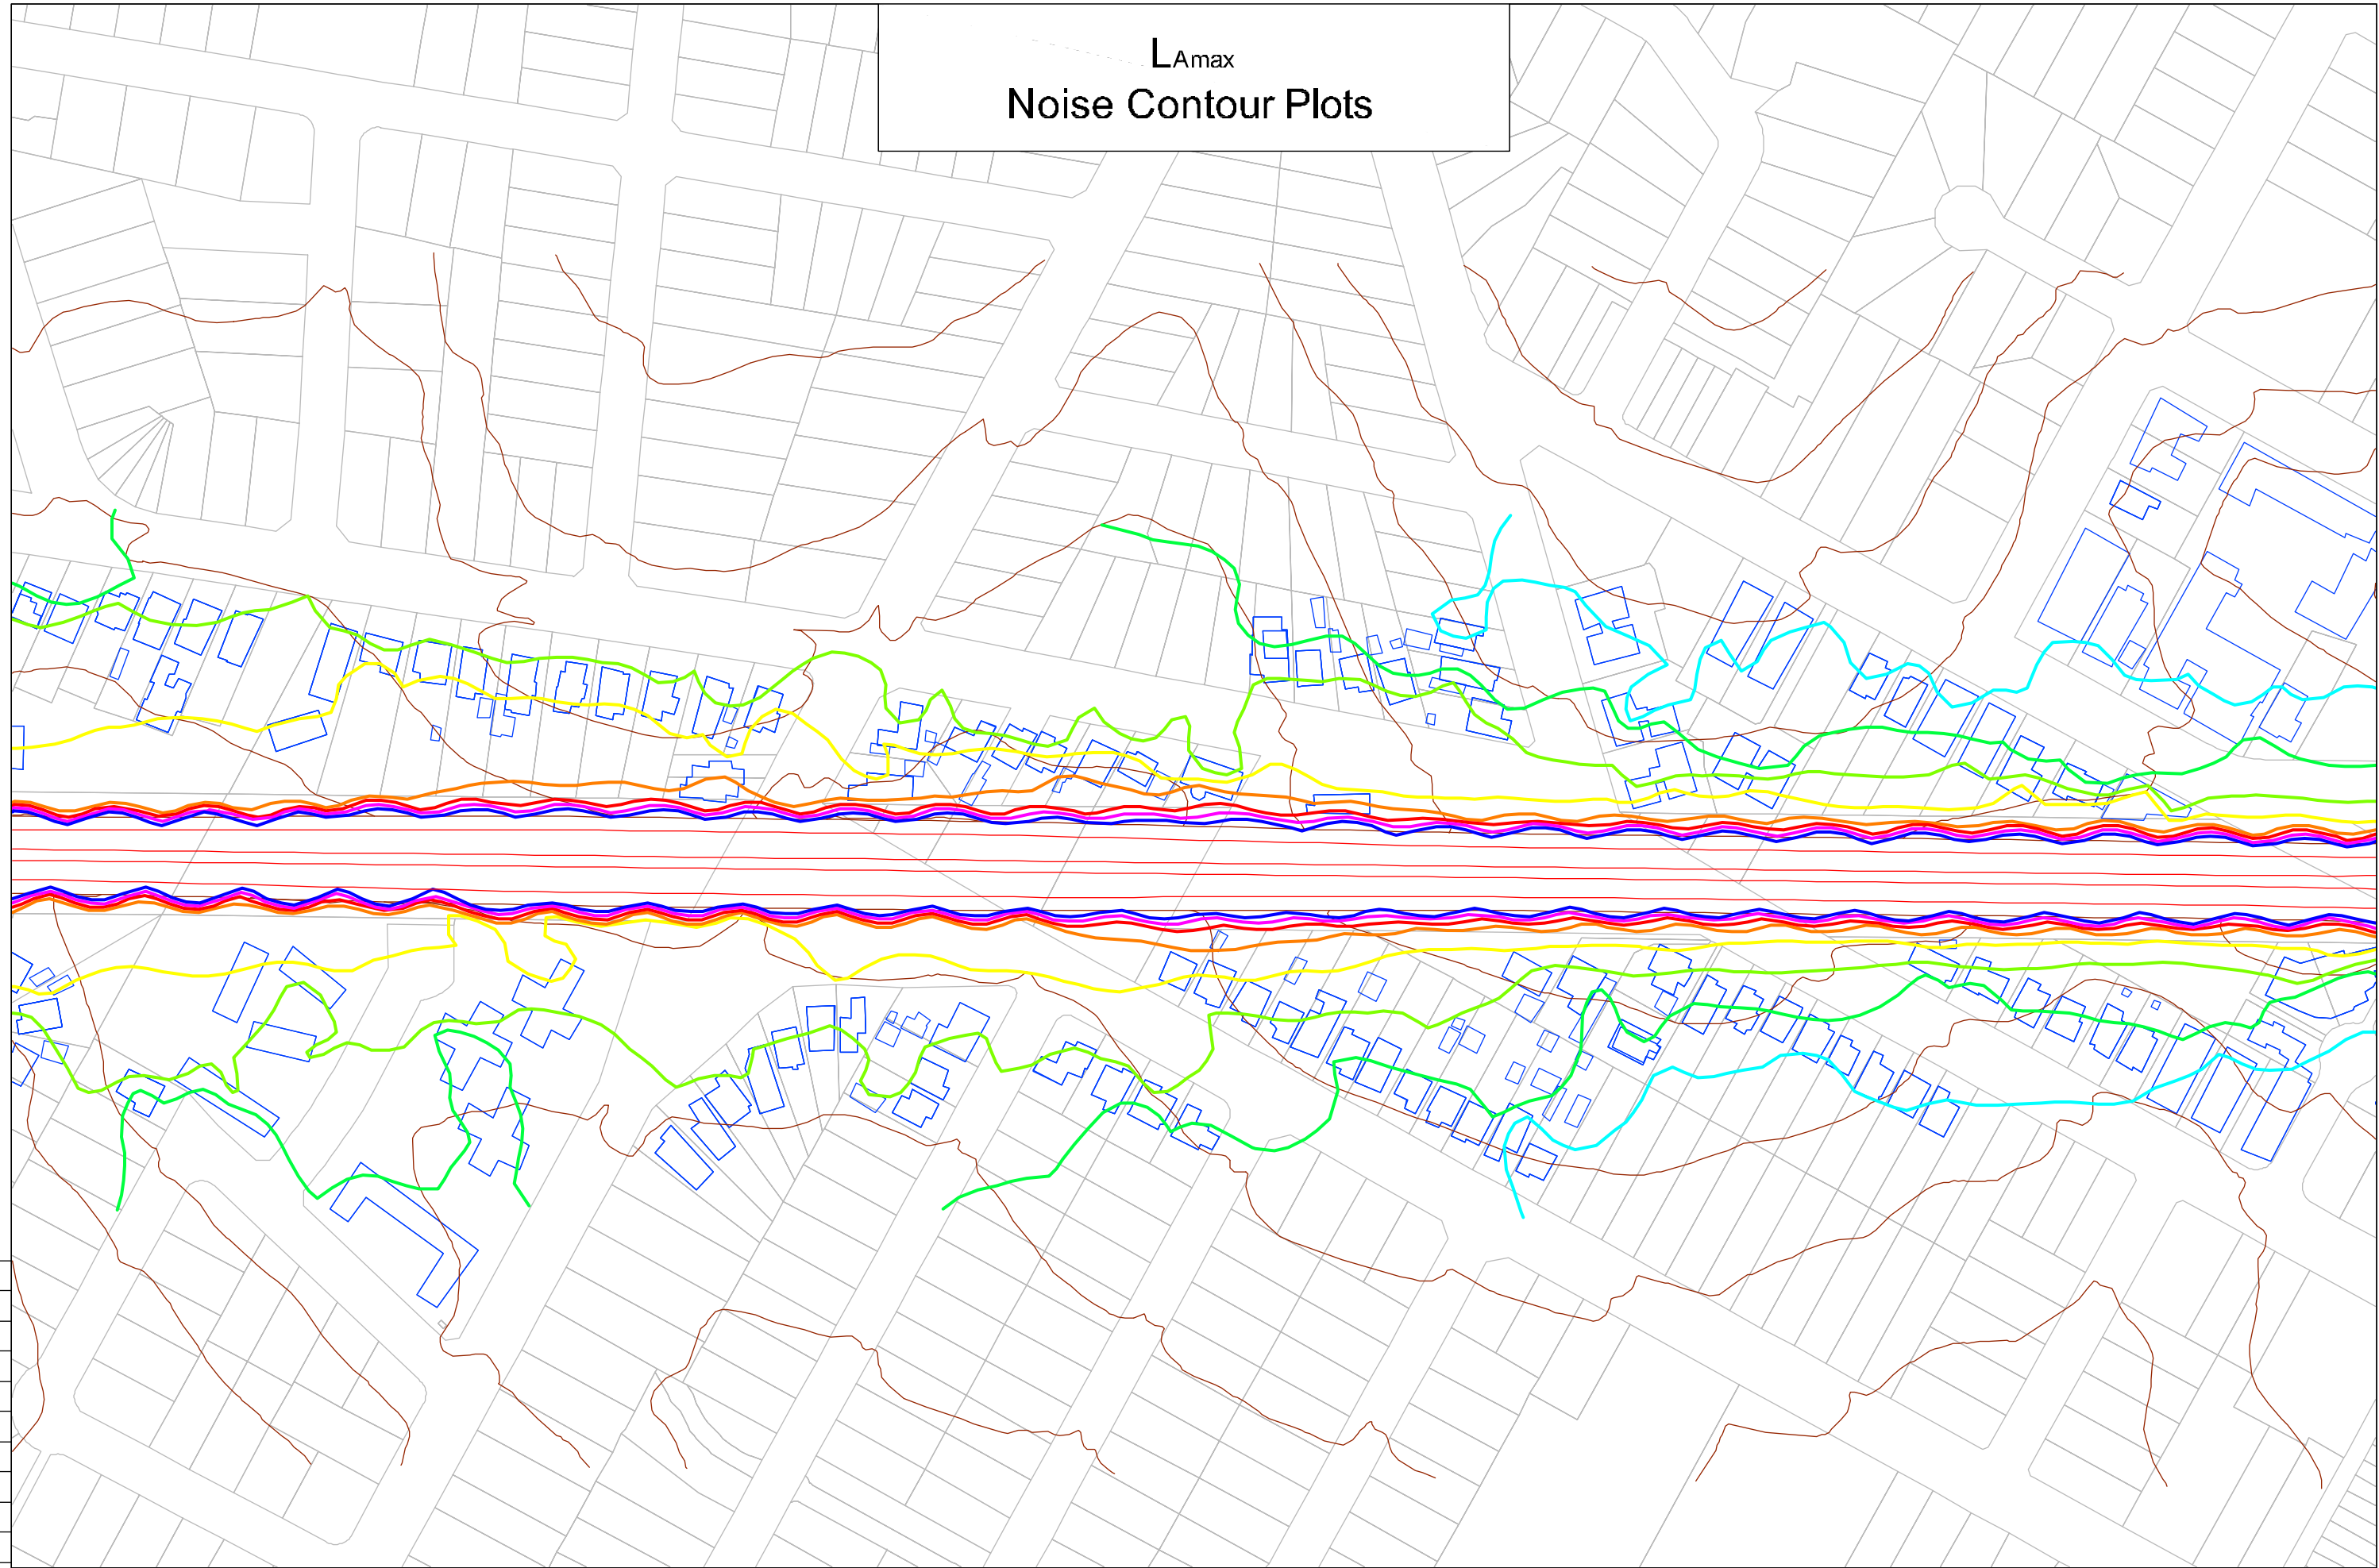


75 mm ON ORIGINAL
0 5 10 15 20 25 30 35 40 45 50 55 60 65 70 75

Z 1	12/11/17	Noise Contour Lines - Updated Noise Contour Lines General Issue	ACP HSA HSA	TH CHW CHW
	REV. DATE			
0		AMENDMENT / ISSUE DESCRIPTION	PREPARED	CHECKED

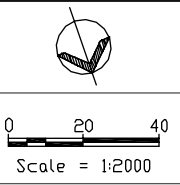

- LEGEND:
- 105 dBA L_{Amax}
 - 100 dBA L_{Amax}
 - 95 dBA L_{Amax}
 - 90 dBA L_{Amax}

- 85 dBA L_{Amax}
- 80 dBA L_{Amax}
- 75 dBA L_{Amax}
- 70 dBA L_{Amax}

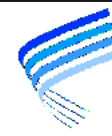 **Heggies Pty Ltd**
2 Lincoln Street
Lane Cove NSW 2086 Australia
PO Box 176 Lane Cove NSW 1595
Email address: sydney@heggies.com
Telephone 02 9427 8100 Facsimile 02 9427 8200


FILE NAME
10-4805R3R3 Appendix F L_{Amax}.dwg

10-4805 Kingsgrove to Revesby Quad
Appendix F - Noise Contour Plots
Future Situation (Year 2021) No Mitigation


DRAWING No.
10-4805R3R3-F - Noise Contour Plots-105

REVISION
2

L_{Amax}
Noise Contour Plots

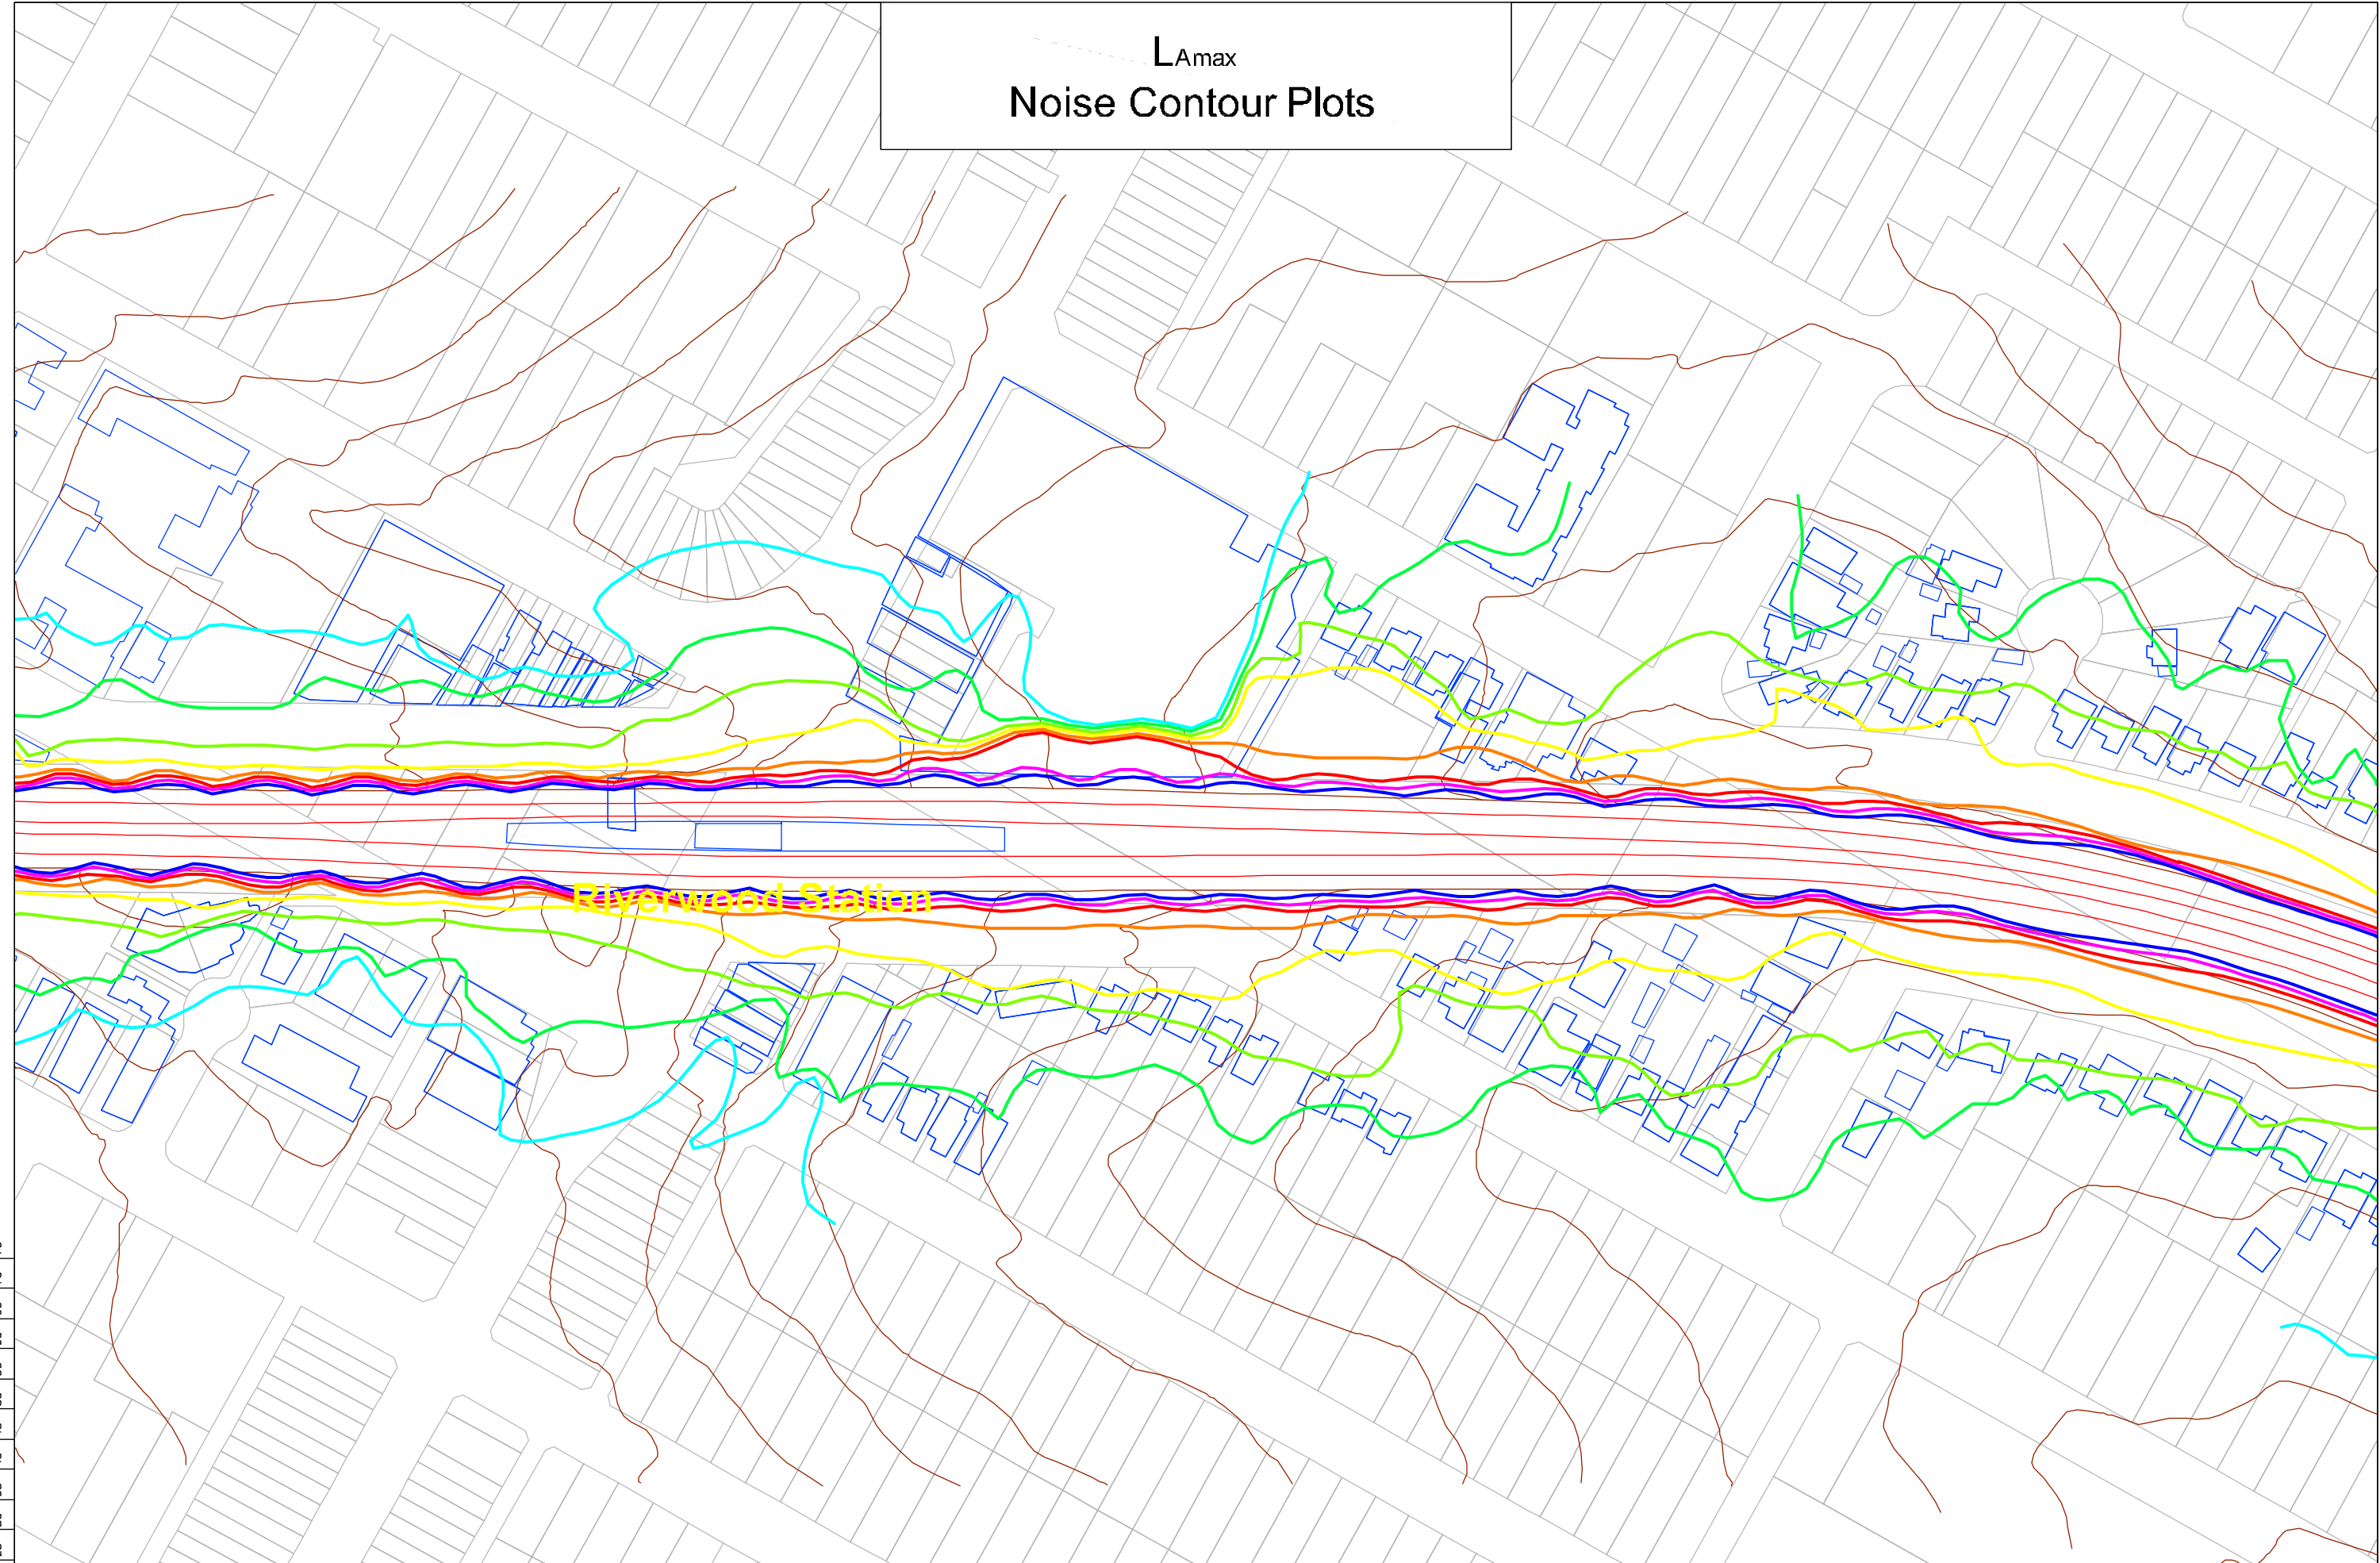


75 mm ON ORIGINAL

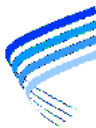Z 1		12/13/17 01/13/17 31/13/16	Noise Contour Lines - Updated Noise Contour Lines General Issue	ACP MSA MSA	TH CHW CHW	 0 19 38 Scale = 1:1909	LEGEND:  85 dBA L _{Amax}  80 dBA L _{Amax}  75 dBA L _{Amax}  70 dBA L _{Amax}	 85 dBA L _{Amax}  80 dBA L _{Amax}  75 dBA L _{Amax}  70 dBA L _{Amax}	 Heggies Pty Ltd 2 Lincoln Street Lane Cove NSW 2086 Australia PO Box 176 Lane Cove NSW 1595 Email address: sydney@heggies.com Telephone 02 9427 8100 Facsimile 02 9427 8200	10-4805 Kingsgrove to Revesby Quad Appendix F - Noise Controur Plots Future Situation (Year 2021) No Mitigation	DRAWING No. 10-4805R3R3-F - Noise Controur Plots-106	REVISION 2
REV.	DATE	AMENDMENT / ISSUE DESCRIPTION		PREPARED	CHECKED							

FILE NAME
10-4805R3R3 Appendix F L_{Amax}.dwg


L_{Amax}
Noise Contour Plots

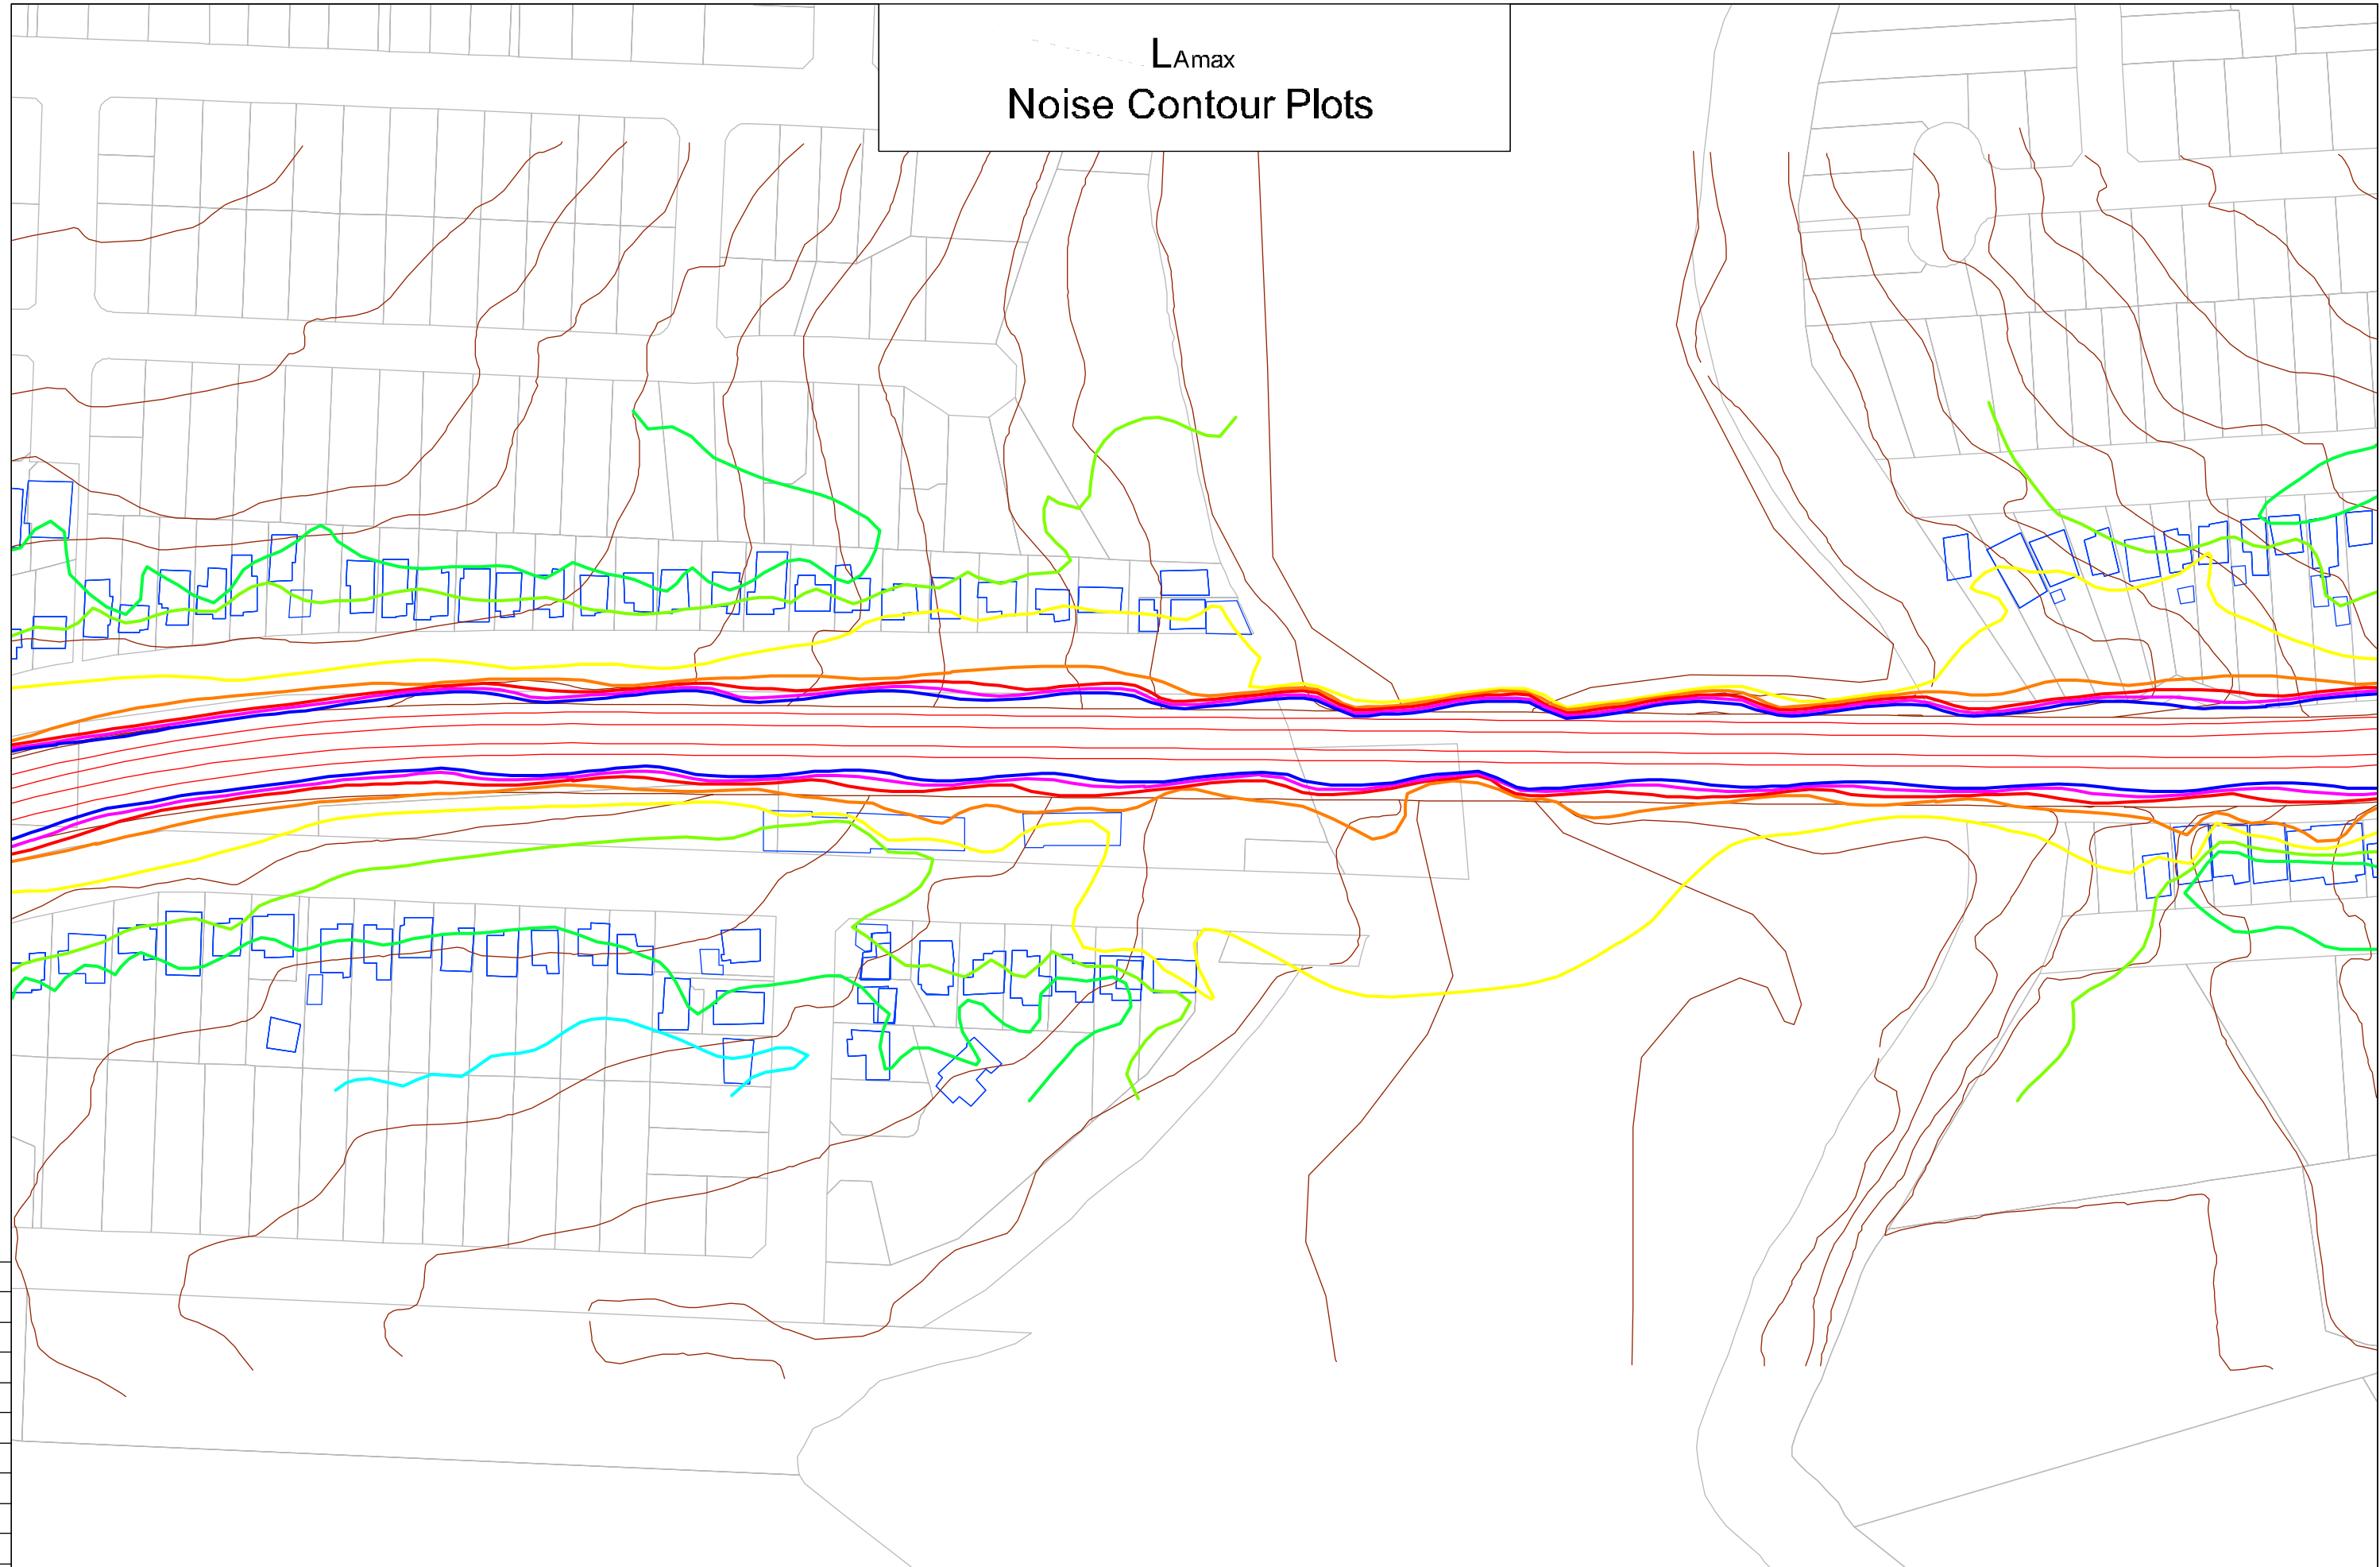

75 mm ON ORIGINAL

Z 1 1	12/13/17 01/13/17 31/13/16	Noise Contour Lines - Updated Noise Contour Lines General Issue	ACP MSA MSA	TH CHW CHW	 0 20 40 Scale = 1:2000	LEGEND: 105 dBA L _{Amax} 100 dBA L _{Amax} 95 dBA L _{Amax} 90 dBA L _{Amax}	85 dBA L _{Amax} 80 dBA L _{Amax} 75 dBA L _{Amax} 70 dBA L _{Amax}	 Heggies Pty Ltd 2 Lincoln Street Lane Cove NSW 2086 Australia PO Box 176 Lane Cove NSW 1595 Email address: sydney@heggies.com Telephone 02 9427 8100 Facsimile 02 9427 8200	10-4805 Kingsgrove to Revesby Quad Appendix F - Noise Controur Plots Future Situation (Year 2021) No Mitigation	DRAWING No. 10-4805R3R3-F - Noise Controur Plots-107	REVISION 2
	REV.	DATE	AMENDMENT / ISSUE DESCRIPTION	PREPARED							

L_{Amax}
Noise Contour Plots

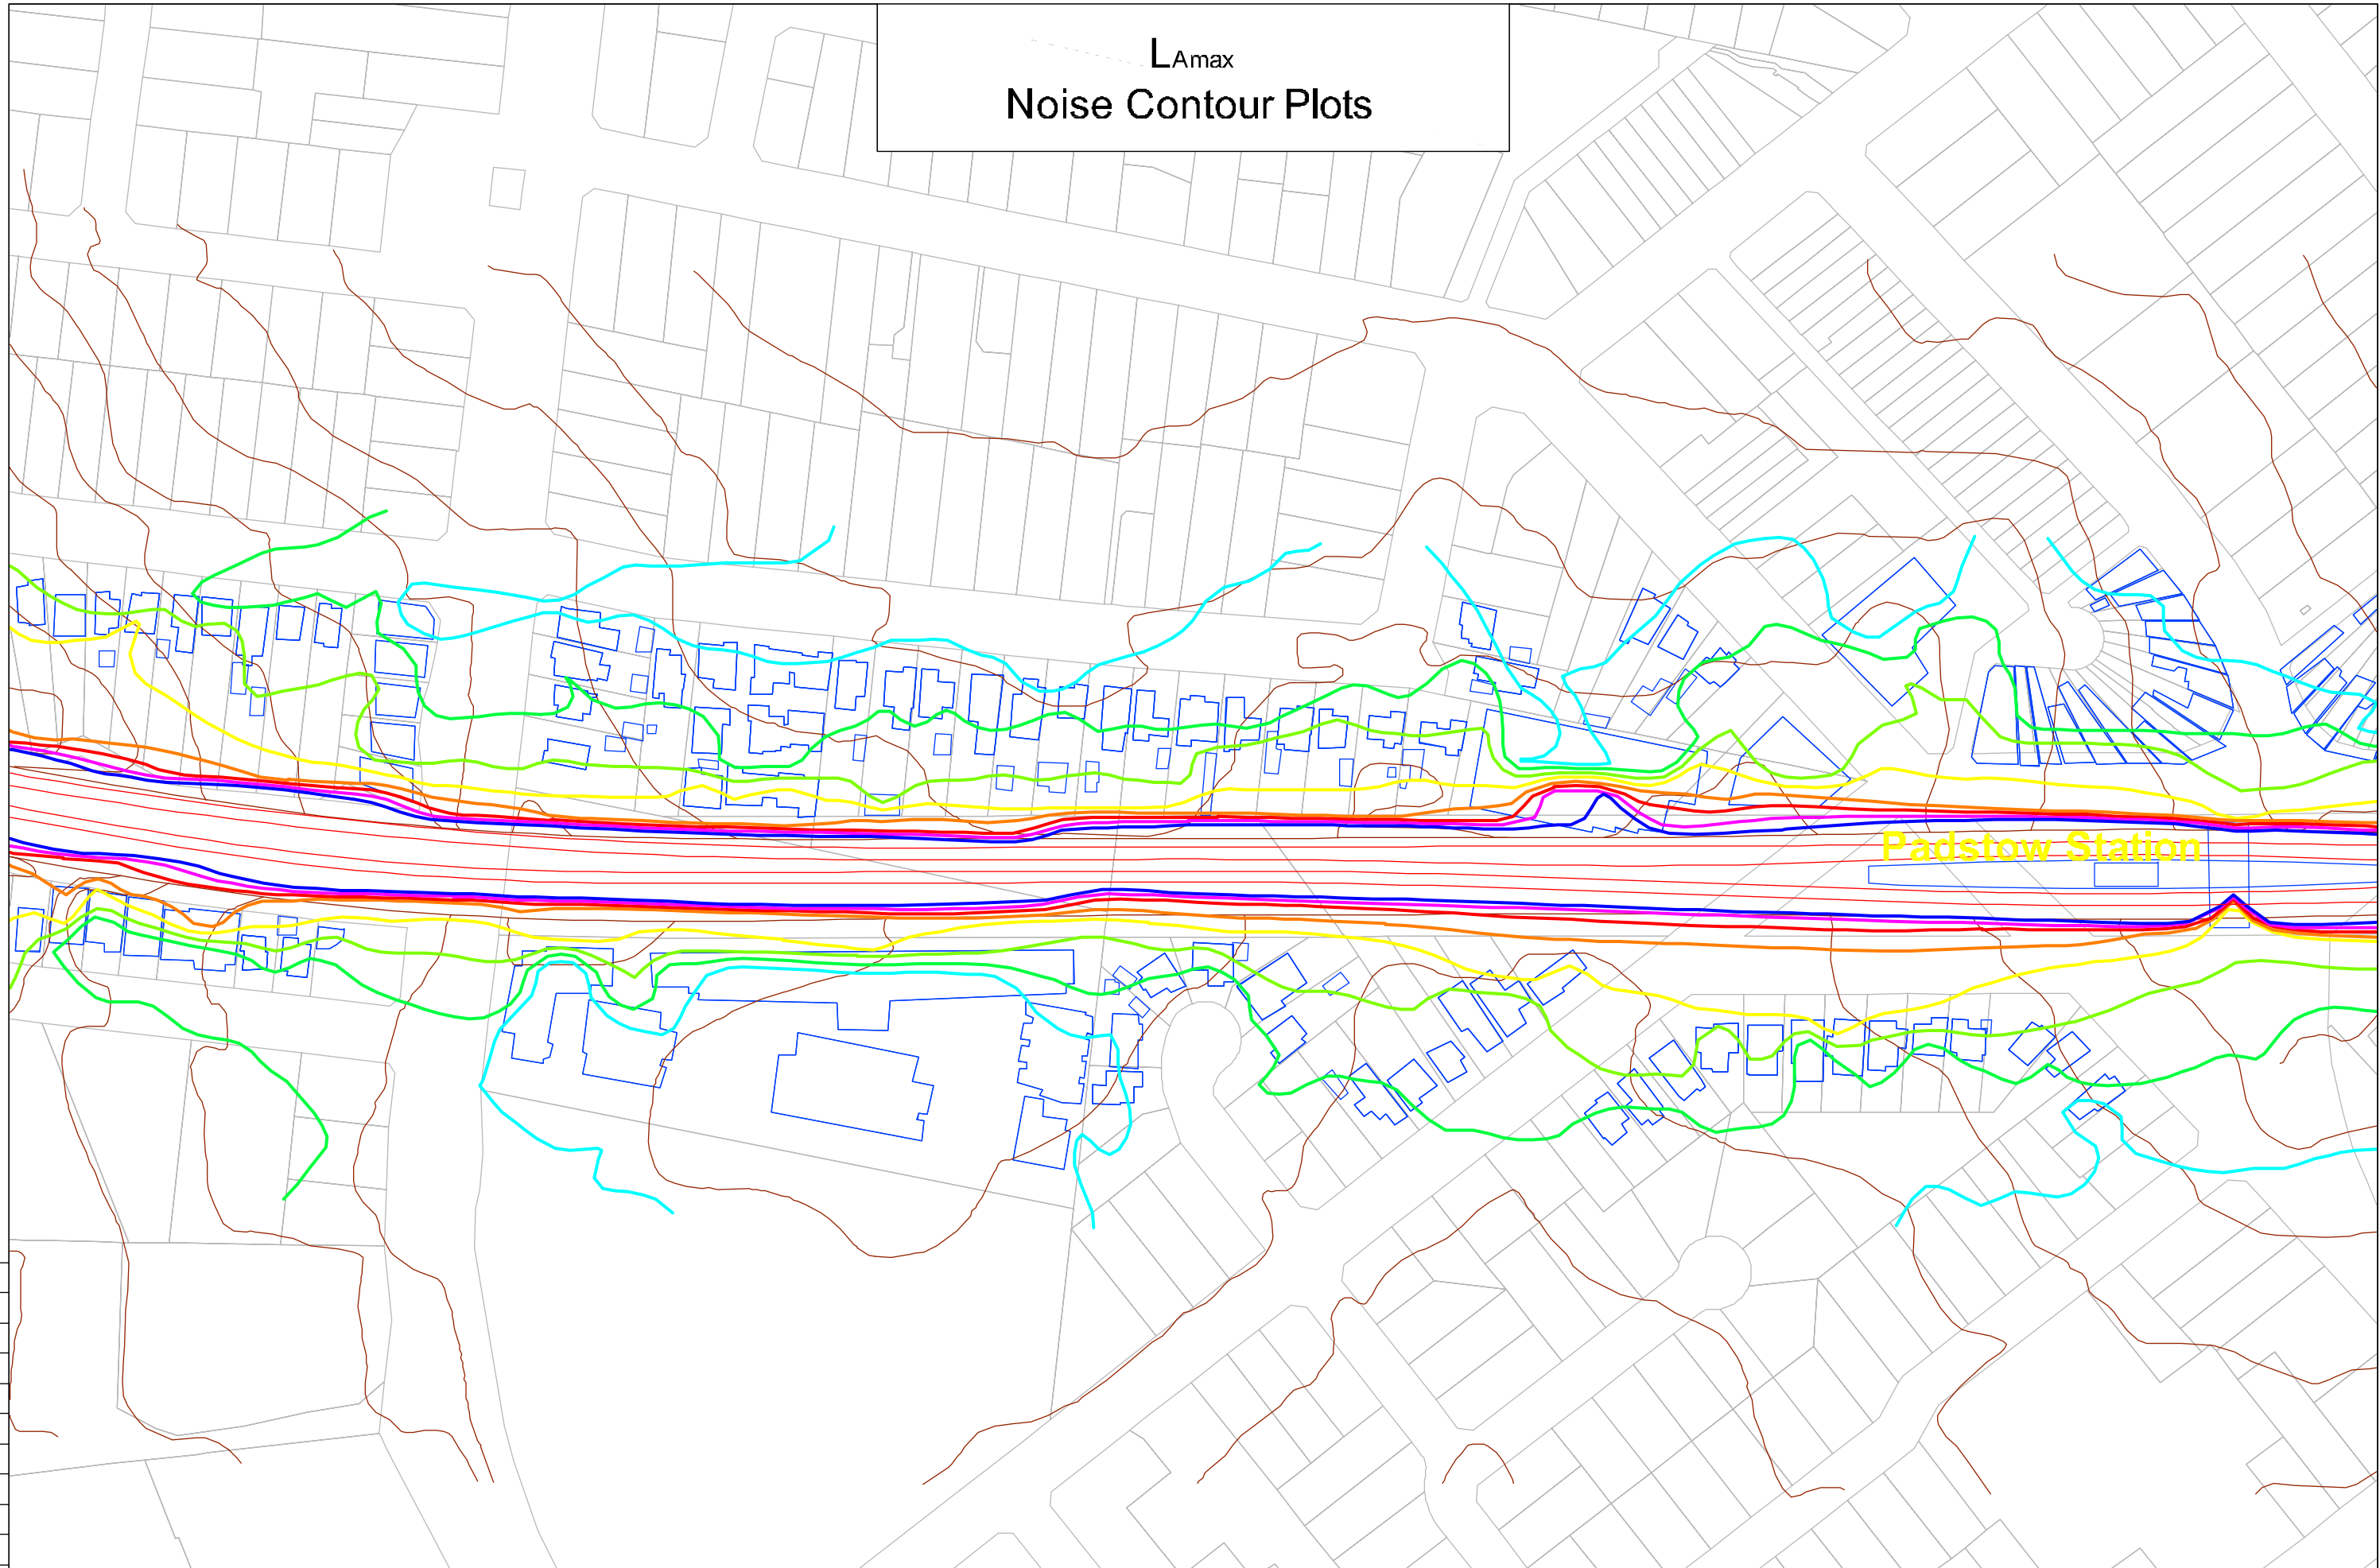

Padstow Station


75 mm ON ORIGINAL

0 5 10 15 20 25 30 35 40 45 50 55 60 65 70 75

Z
1
1


REV.	DATE	AMENDMENT / ISSUE DESCRIPTION
1	12/11/17	Noise Contour Lines - Updated
2	01/11/17	Noise Contour Lines
3	31/11/16	General Issue

ACP MSA MSA	TH CHW CHW
PREPARED	CHECKED

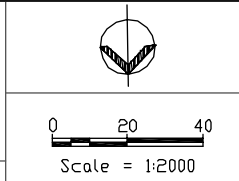

LEGEND:	
	105 dBA L _{Amax}
	100 dBA L _{Amax}
	95 dBA L _{Amax}
	90 dBA L _{Amax}

	85 dBA L _{Amax}
	80 dBA L _{Amax}
	75 dBA L _{Amax}
	70 dBA L _{Amax}

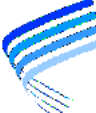


Heggies Pty Ltd
2 Lincoln Street
Lane Cove NSW 2086 Australia
PO Box 176 Lane Cove NSW 1595
Email address: sydney@heggies.com
Telephone 02 9427 8100 Facsimile 02 9427 8200

FILE NAME
10-4805R3R3 Appendix F L_{Amax}.dwg

10-4805 Kingsgrove to Revesby Quad Appendix F - Noise Contour Plots Future Situation (Year 2021) No Mitigation	
DRAWING No. 10-4805R3R3-F - Noise Contour Plots-108	REVISION 2


L_{Amax}
Noise Contour Plots

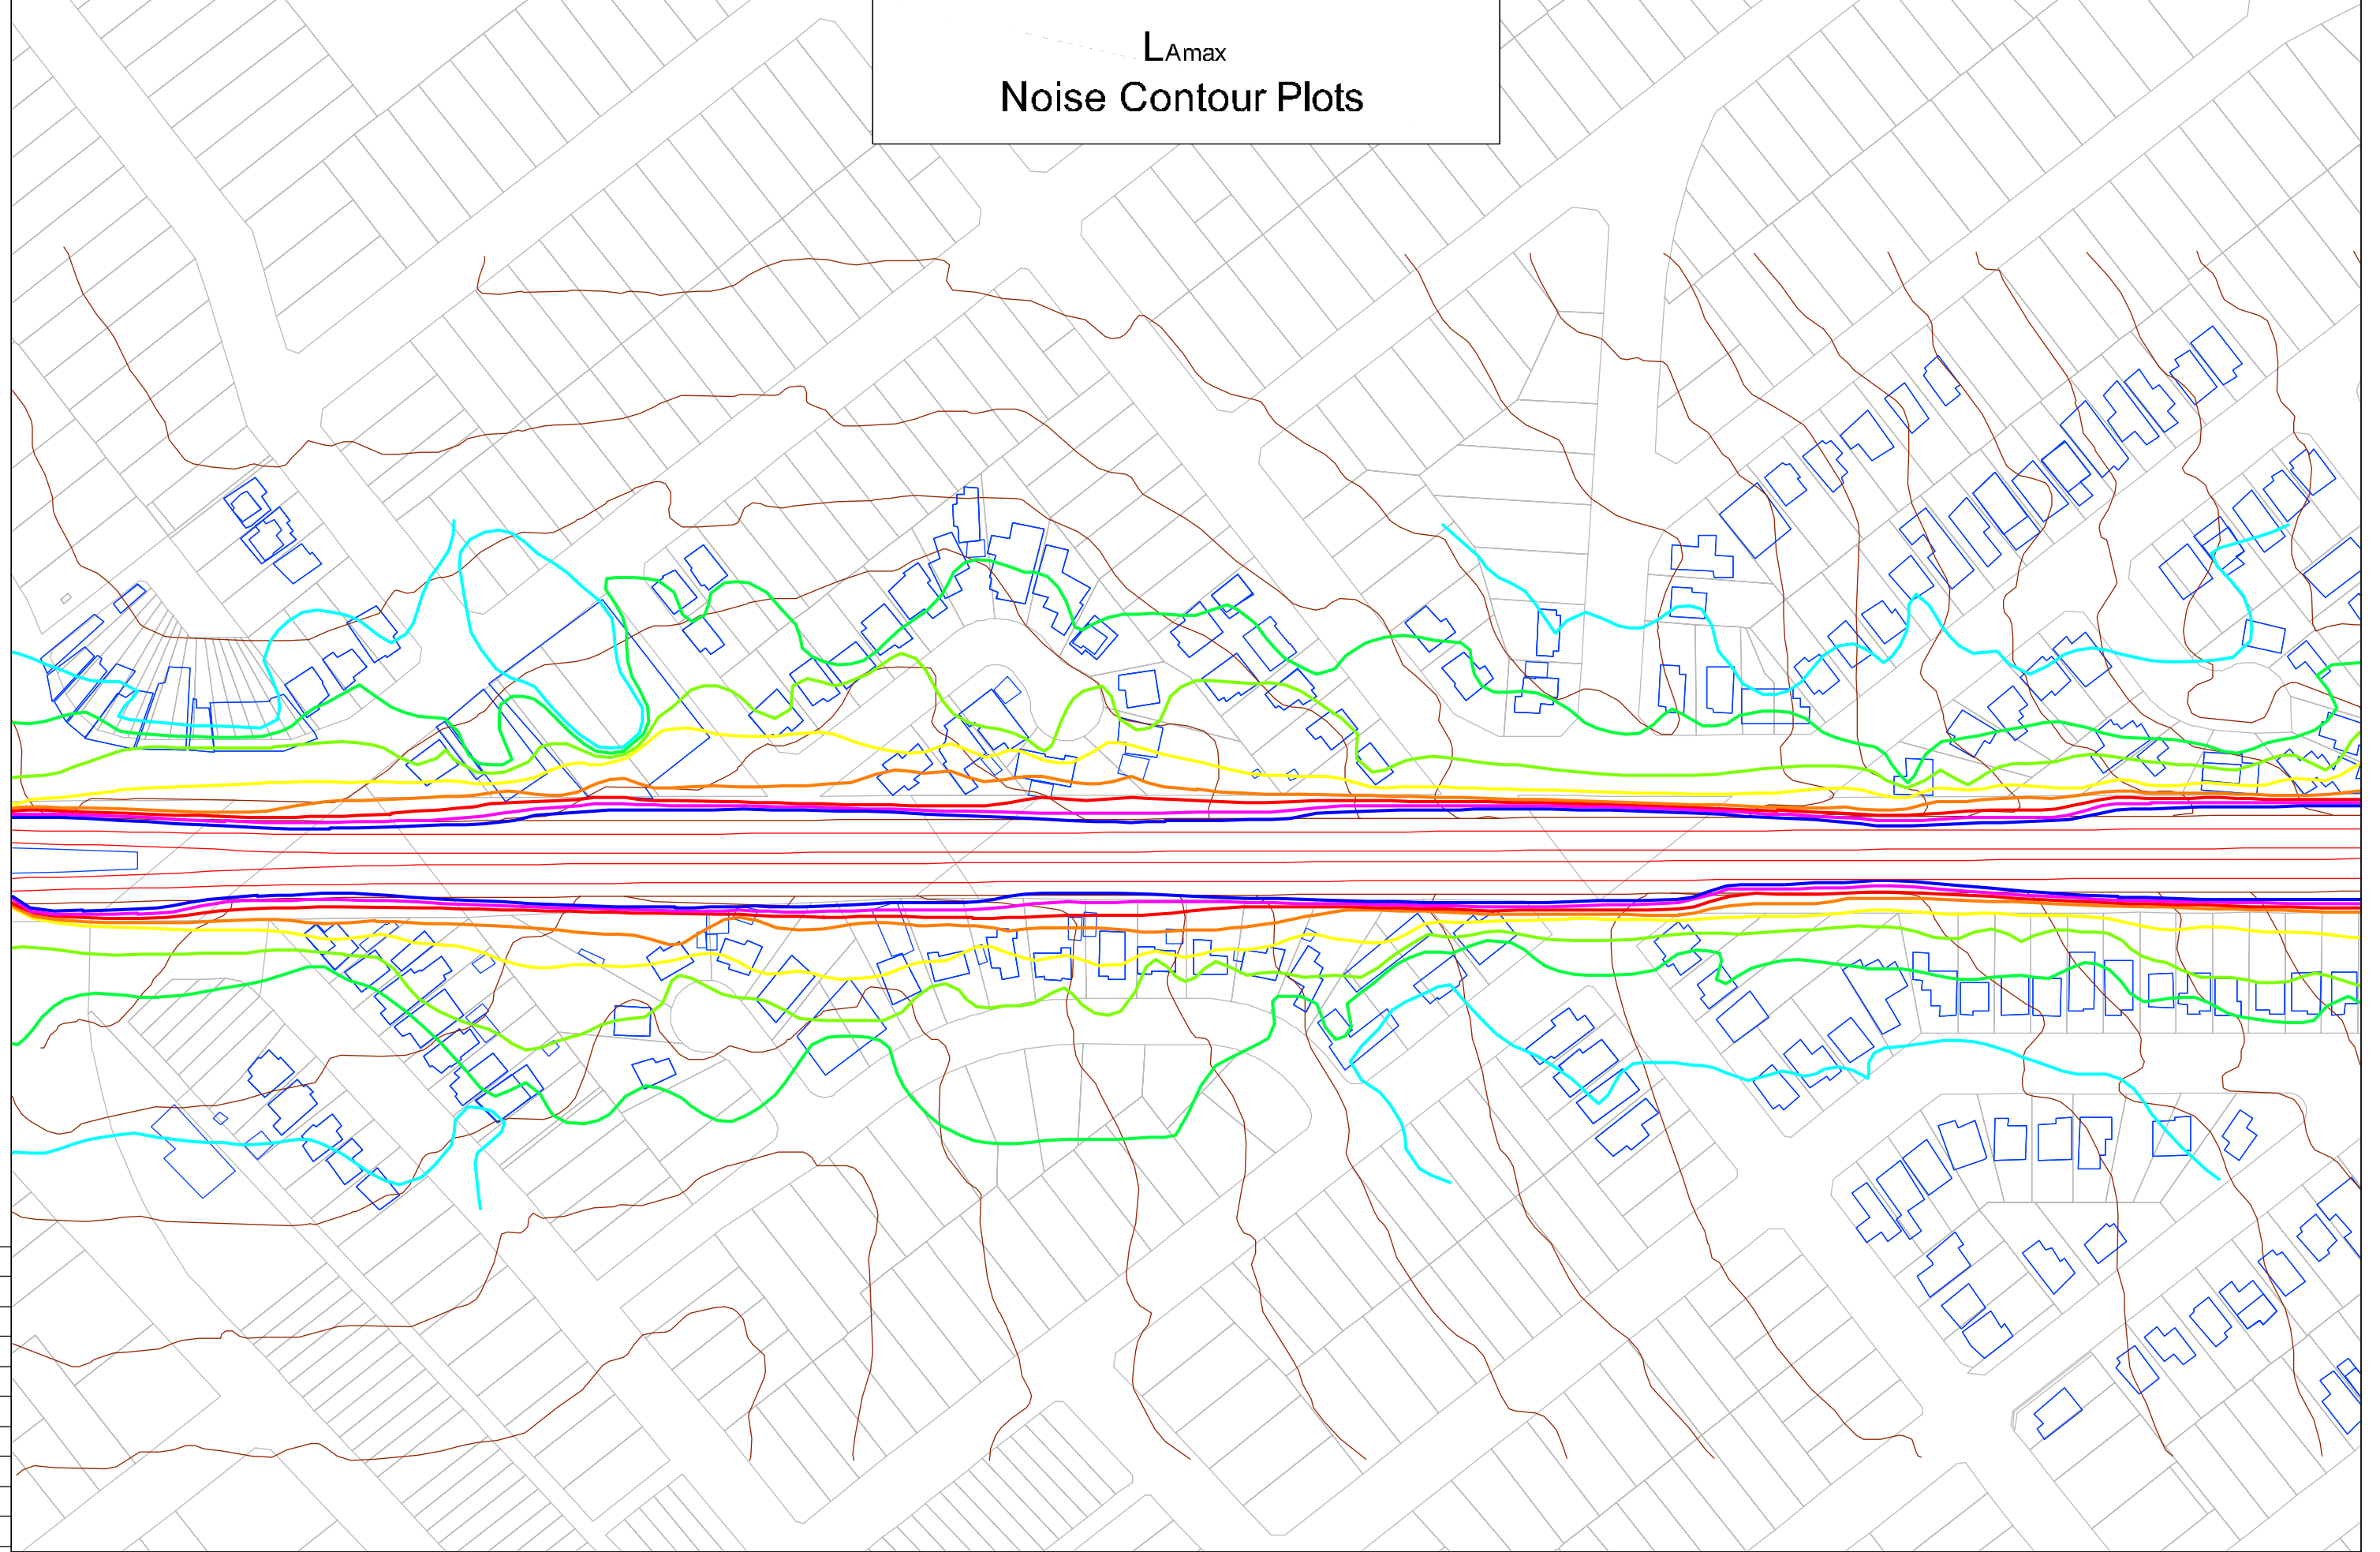

75 mm ON ORIGINAL

12/13/17 01/13/17 31/13/16		ACP MSA MSA		TH CHW CHW		0 20 40 Scale = 1:2000		LEGEND: 105 dBA L_{Amax} 100 dBA L_{Amax} 95 dBA L_{Amax} 90 dBA L_{Amax} 85 dBA L_{Amax} 80 dBA L_{Amax} 75 dBA L_{Amax} 70 dBA L_{Amax}		Heggies Pty Ltd 2 Lincoln Street Lane Cove NSW 2086 Australia PO Box 176 Lane Cove NSW 1595 Email address: sydney@heggies.com Telephone 02 9427 8100 Facsimile 02 9427 8200		10-4805 Kingsgrove to Revesby Quad Appendix F - Noise Controur Plots Future Situation (Year 2021) No Mitigation		DRAWING No. 10-4805R3R3-F - Noise Controur Plots-109		REVISION 2	
REV. DATE		AMENDMENT / ISSUE DESCRIPTION		PREPARED		CHECKED				FILE NAME 10-4805R3R3 Appendix F L_{Amax}.dwg							

L_{Amax}
Noise Contour Plots

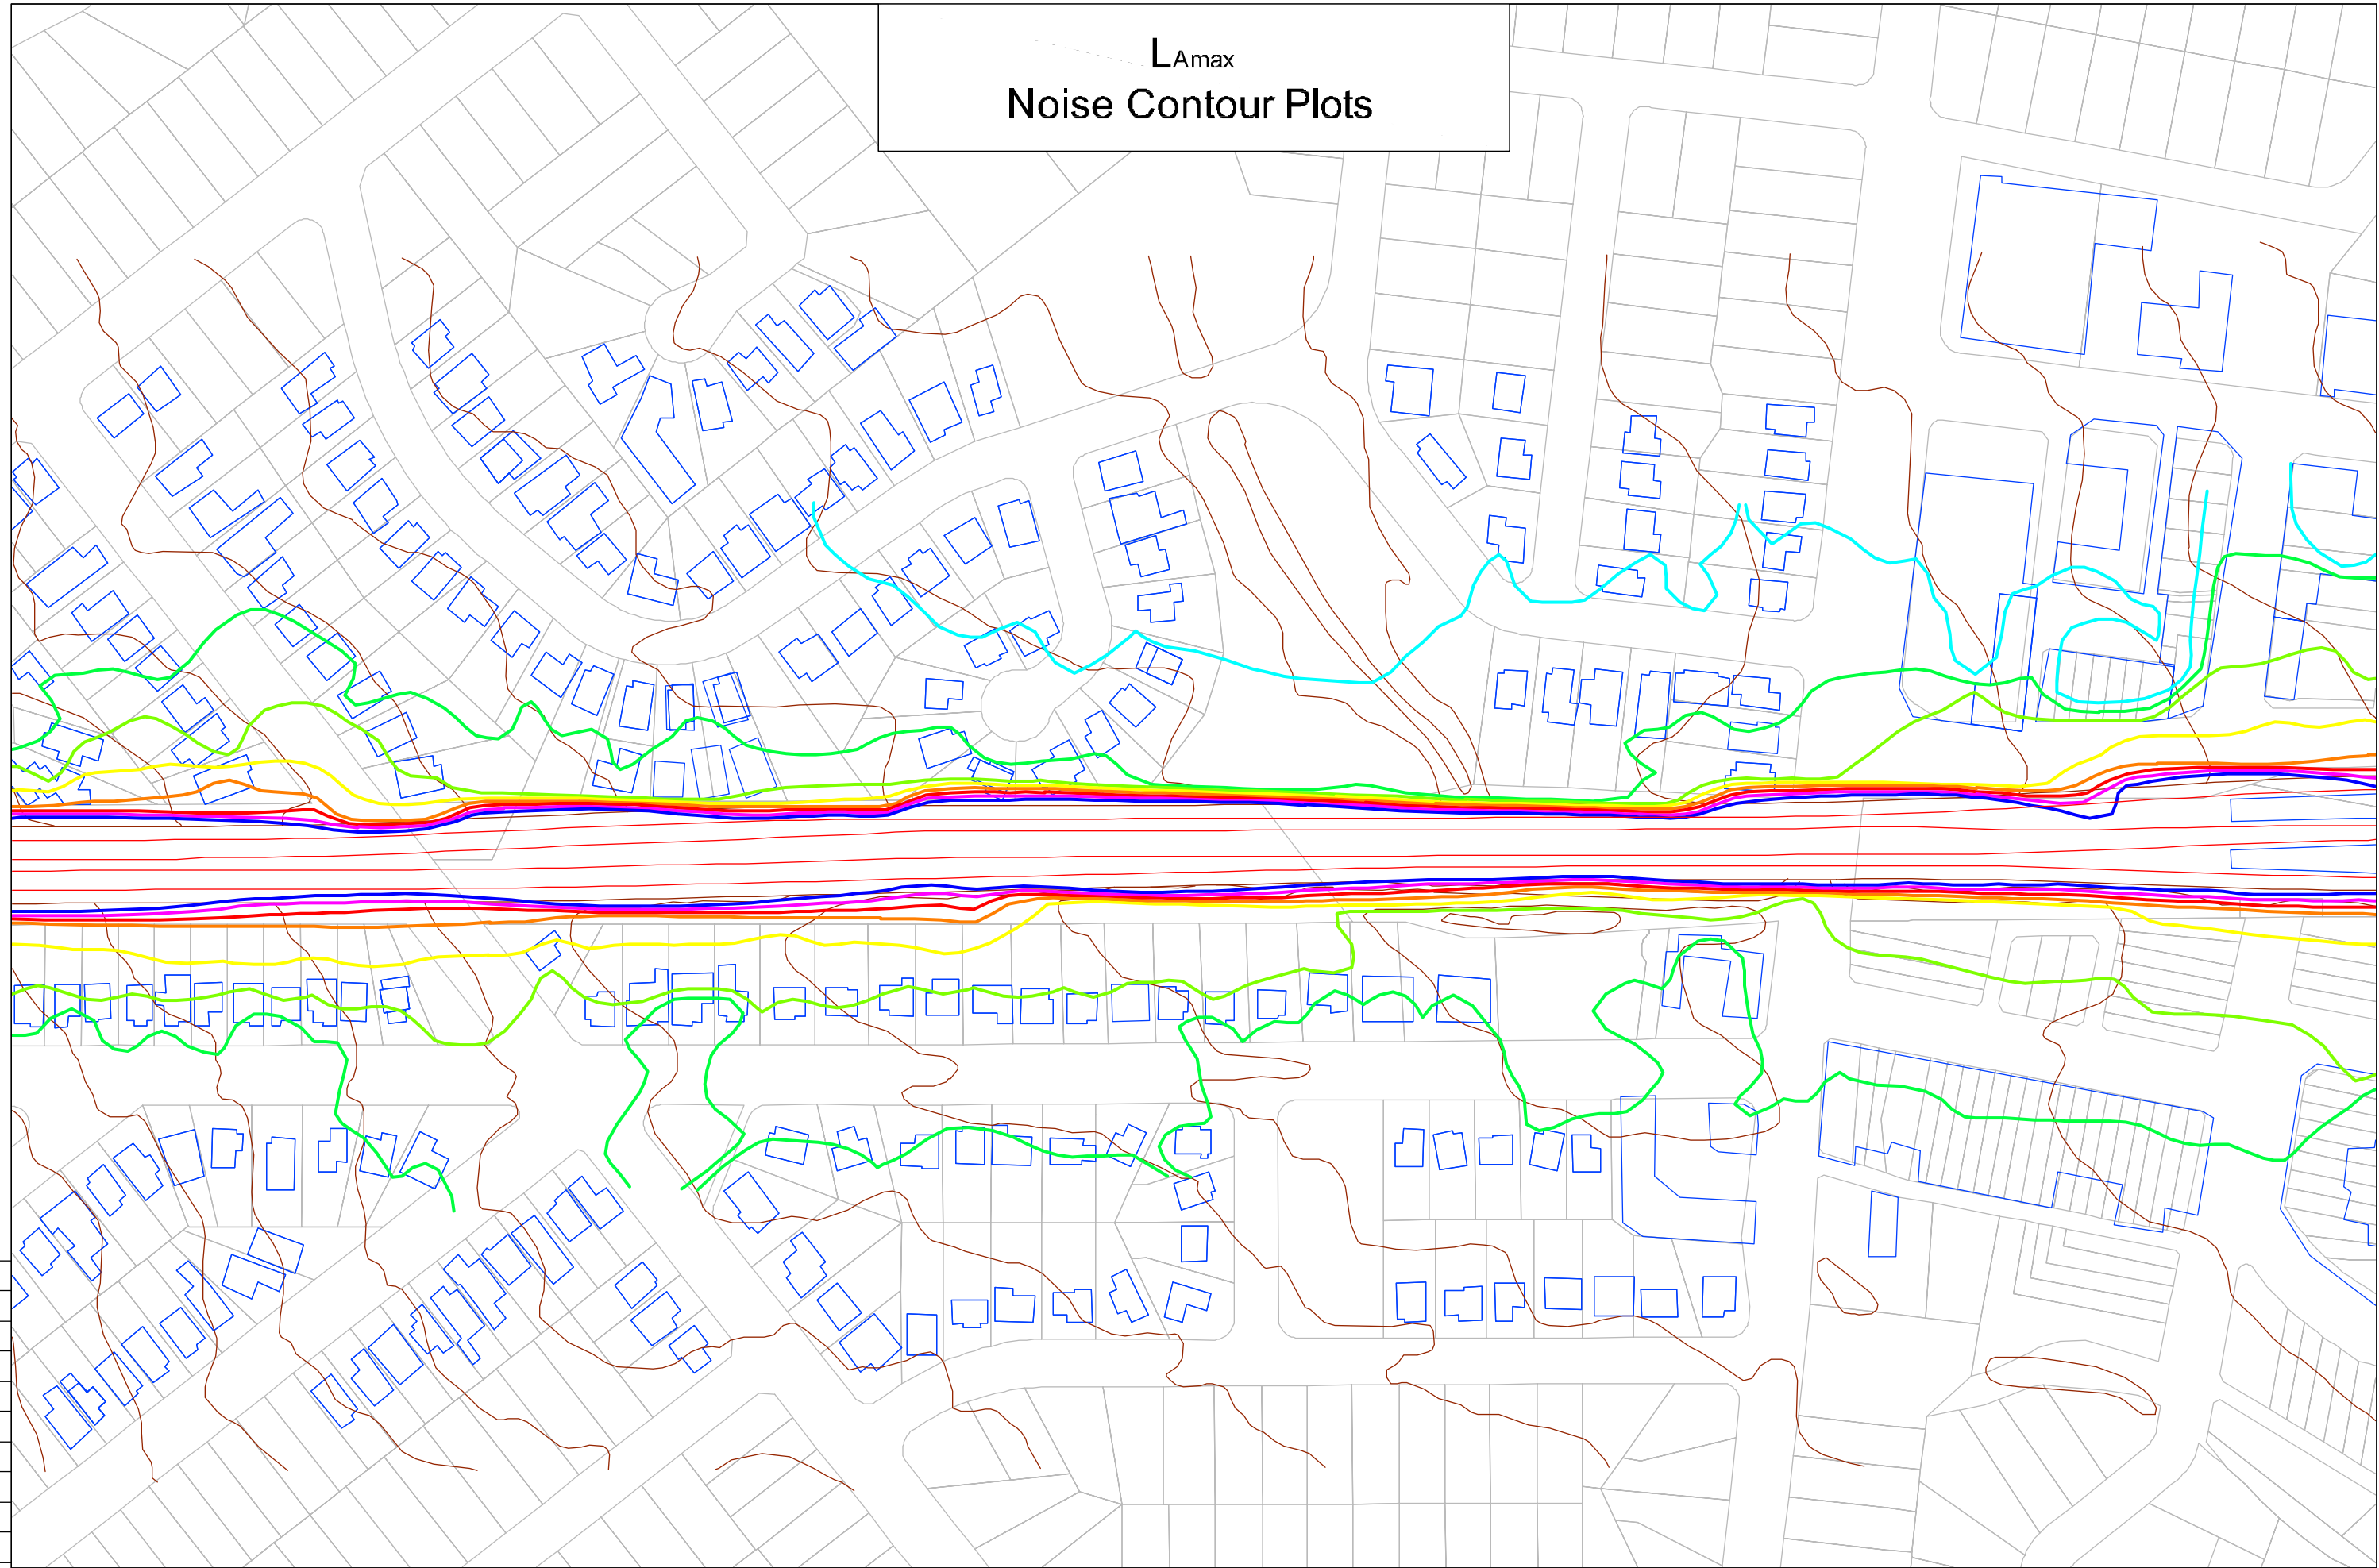

75 mm ON ORIGINAL

Z 1 1	12/13/17	Noise Contour Lines - Updated Noise Contour Lines General Issue	ACP MSA MSA	TH CHW CHW	 0 20 40 Scale = 1:2000	LEGEND: 105 dBA L _{Amax} 100 dBA L _{Amax} 95 dBA L _{Amax} 90 dBA L _{Amax}	85 dBA L _{Amax} 80 dBA L _{Amax} 75 dBA L _{Amax} 70 dBA L _{Amax}	 Heggies Pty Ltd 2 Lincoln Street Lane Cove NSW 2086 Australia PO Box 176 Lane Cove NSW 1595 Email address: sydney@heggies.com Telephone 02 9427 8100 Facsimile 02 9427 8200	10-4805 Kingsgrove to Revesby Quad Appendix F - Noise Contour Plots Future Situation (Year 2021) No Mitigation		DRAWING No. 10-4805R3R3-F - Noise Contour Plots-111	REVISION 2
	REV.											


L_{Amax}
Noise Contour Plots

Revesby Station

LEGEND:

- 105 dBA L_{Amax}
- 100 dBA L_{Amax}
- 95 dBA L_{Amax}
- 90 dBA L_{Amax}

- 85 dBA L_{Amax}
- 80 dBA L_{Amax}
- 75 dBA L_{Amax}
- 70 dBA L_{Amax}

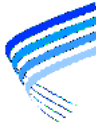

Heggies Pty Ltd
2 Lincoln Street
Lane Cove NSW 2086 Australia
PO Box 176 Lane Cove NSW 1595
Email address: sydney@heggies.com
Telephone 02 9427 8100 Facsimile 02 9427 8200

10-4805 Kingsgrove to Revesby Quad
Appendix F - Noise Controur Plots
Future Situation (Year 2021) No Mitigation

DRAWING No.
10-4805R3R3-F - Noise Controur Plots-111

REVISION
2




0 20 40
Scale = 1:2000

75 mm ON ORIGINAL


REV.	DATE	AMENDMENT / ISSUE DESCRIPTION	PREPARED	CHECKED
1	12/13/17	Noise Contour Lines - Updated	ACP	
2	01/13/17	Noise Contour Lines	MSA	
3	31/13/16	General Issue	MSA	TH
				CHW

L_{Amax}
Noise Contour Plots

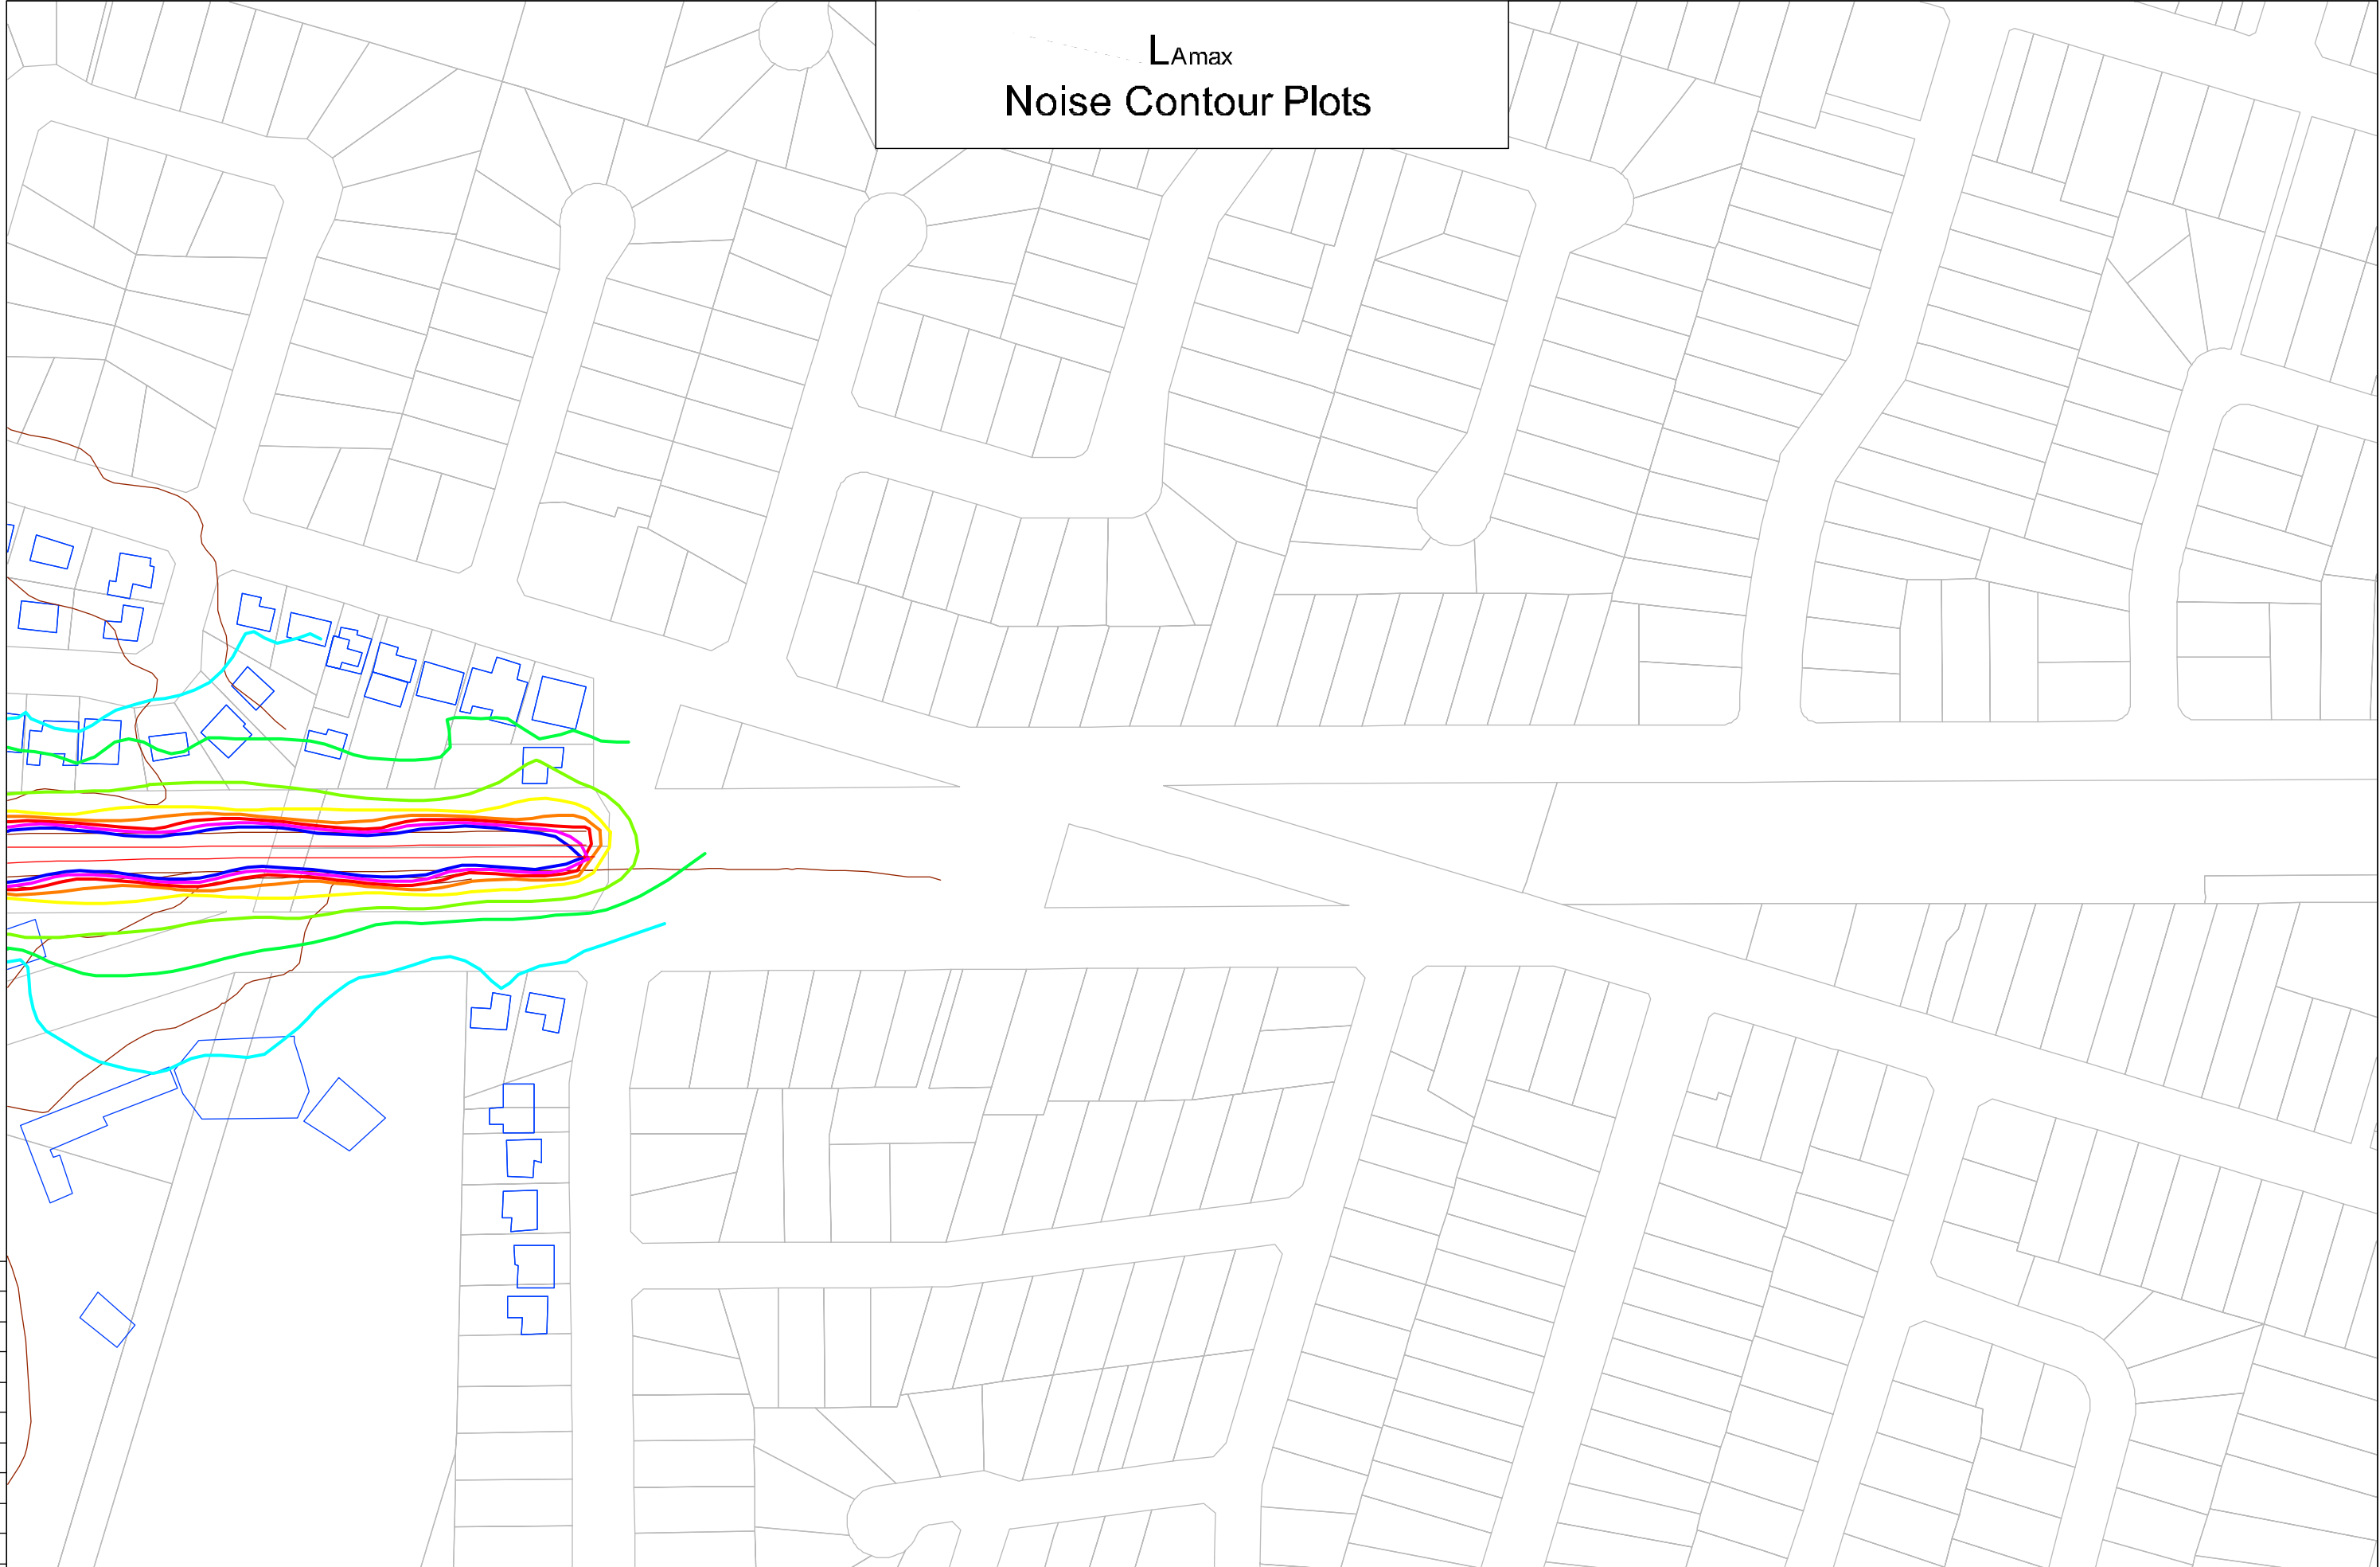


75 mm ON ORIGINAL

Z 1 1	12/11/17 01/03/17 31/11/06	Noise Contour Lines - Updated Noise Contour Lines General Issue	ACP MSA MSA	TH CHW CHW
REV.	DATE	AMENDMENT / ISSUE DESCRIPTION	PREPARED	CHECKED

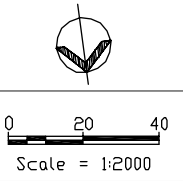

- LEGEND:
- 105 dBA L_{Amax}
 - 100 dBA L_{Amax}
 - 95 dBA L_{Amax}
 - 90 dBA L_{Amax}

- 85 dBA L_{Amax}
- 80 dBA L_{Amax}
- 75 dBA L_{Amax}
- 70 dBA L_{Amax}

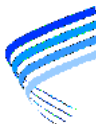

Heggies Pty Ltd
2 Lincoln Street
Lane Cove NSW 2086 Australia
PO Box 176 Lane Cove NSW 1595
Email address: sydney@heggies.com
Telephone 02 9427 8100 Facsimile 02 9427 8200

FILE NAME
10-4805R3R3 Appendix F L_{Amax}.dwg

10-4805 Kingsgrove to Revesby Quad Appendix F - Noise Contour Plots Future Situation (Year 2021) No Mitigation	
DRAWING No. 10-4805R3R3-F - Noise Contour Plots-I12	REVISION 2