
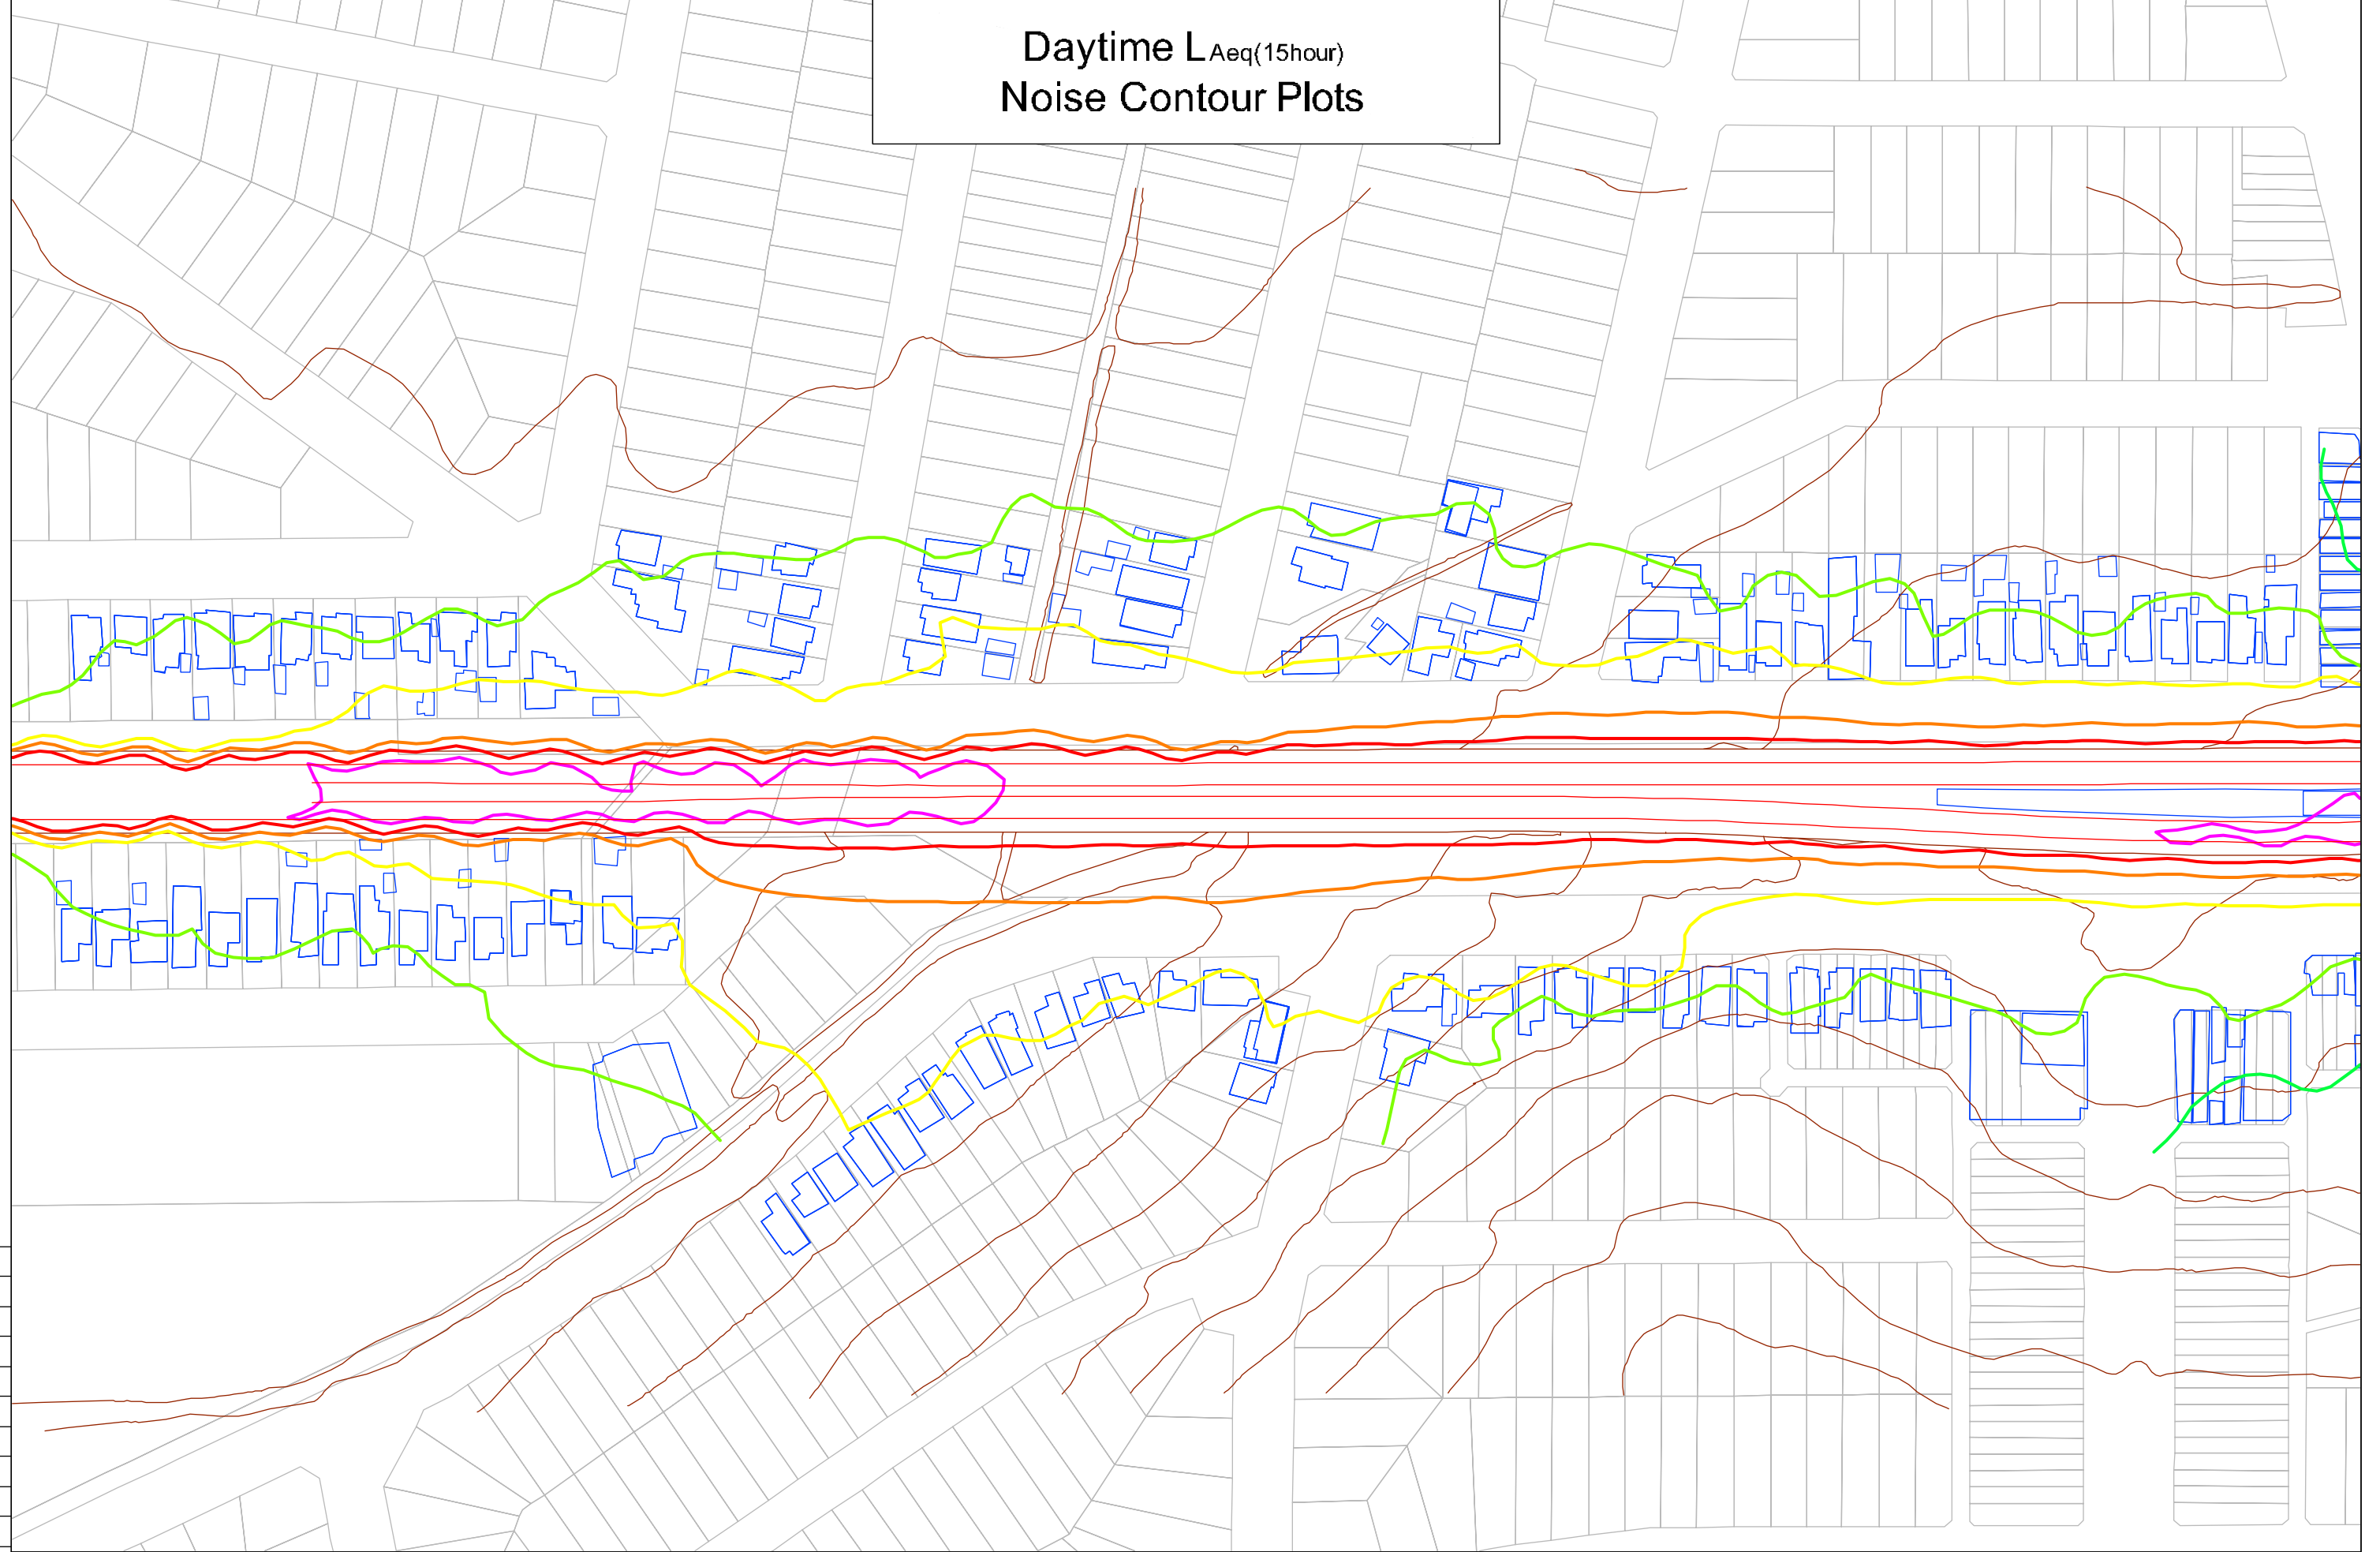


Daytime LAeq(15hour)
Noise Contour Plots

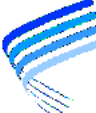

75 mm ON ORIGINAL

12/13/17 11/13/17 31/13/16		Noise Contour Lines - Updated Noise Contour Lines General Issue	ACP MSA MSA	TH CHW CHW	0 20 40 Scale = 1:2000	LEGEND: 80 dBA LAeq(15hour) 75 dBA LAeq(15hour) 70 dBA LAeq(15hour) 65 dBA LAeq(15hour) 60 dBA LAeq(15hour) 55 dBA LAeq(15hour) 50 dBA LAeq(15hour) 45 dBA LAeq(15hour)	60 dBA LAeq(15hour) 55 dBA LAeq(15hour) 50 dBA LAeq(15hour) 45 dBA LAeq(15hour)	Heggies Pty Ltd 2 Lincoln Street Lane Cove NSW 2086 Australia PO Box 176 Lane Cove NSW 1595 Email address: sydney@heggies.com Telephone 02 9427 8100 Facsimile 02 9427 8200	10-4805 Kingsgrove to Revesby Quad Appendix G - Noise Contour Plots Future Situation (2021) Proposed Barriers	DRAWING No. 10-4805R3R3-G-001	REVISION 2
REV.	DATE										


Daytime LAeq(15hour)
Noise Contour Plots

Beverly Hills Station

75 mm ON ORIGINAL


0 5 10 15 20 25 30 35 40 45 50 55 60 65 70 75

Z	12/13/17	Noise Contour Lines - Updated	ACP	14
1	01/13/17	Noise Contour Lines	MSA	CHW
	31/13/06	General Issue	MSA	CHW
REV.	DATE	AMENDMENT / ISSUE DESCRIPTION	PREPARED	CHECKED

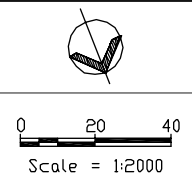

LEGEND:
80 dBA LAeq(15hour)
75 dBA LAeq(15hour)
70 dBA LAeq(15hour)
65 dBA LAeq(15hour)

60 dBA LAeq(15hour)
55 dBA LAeq(15hour)
50 dBA LAeq(15hour)
45 dBA LAeq(15hour)

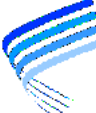

Heggies Pty Ltd
2 Lincoln Street
Lane Cove NSW 2086 Australia
PO Box 176 Lane Cove NSW 1595
Email address: sydney@heggies.com
Telephone 02 9427 8100 Facsimile 02 9427 8200

FILE NAME
10-4805R3R3 Appendix G LAeq.dwg


10-4805 Kingsgrove to Revesby Quad Appendix G - Noise Contour Plots Future Situation (2021) Proposed Barriers
DRAWING No. 10-4805R3R3-G-002
REVISION 2

Daytime LAeq(15hour)
Noise Contour Plots


Narwee Station

75 mm ON ORIGINAL

0 5 10 15 20 25 30 35 40 45 50 55 60 65 70 75

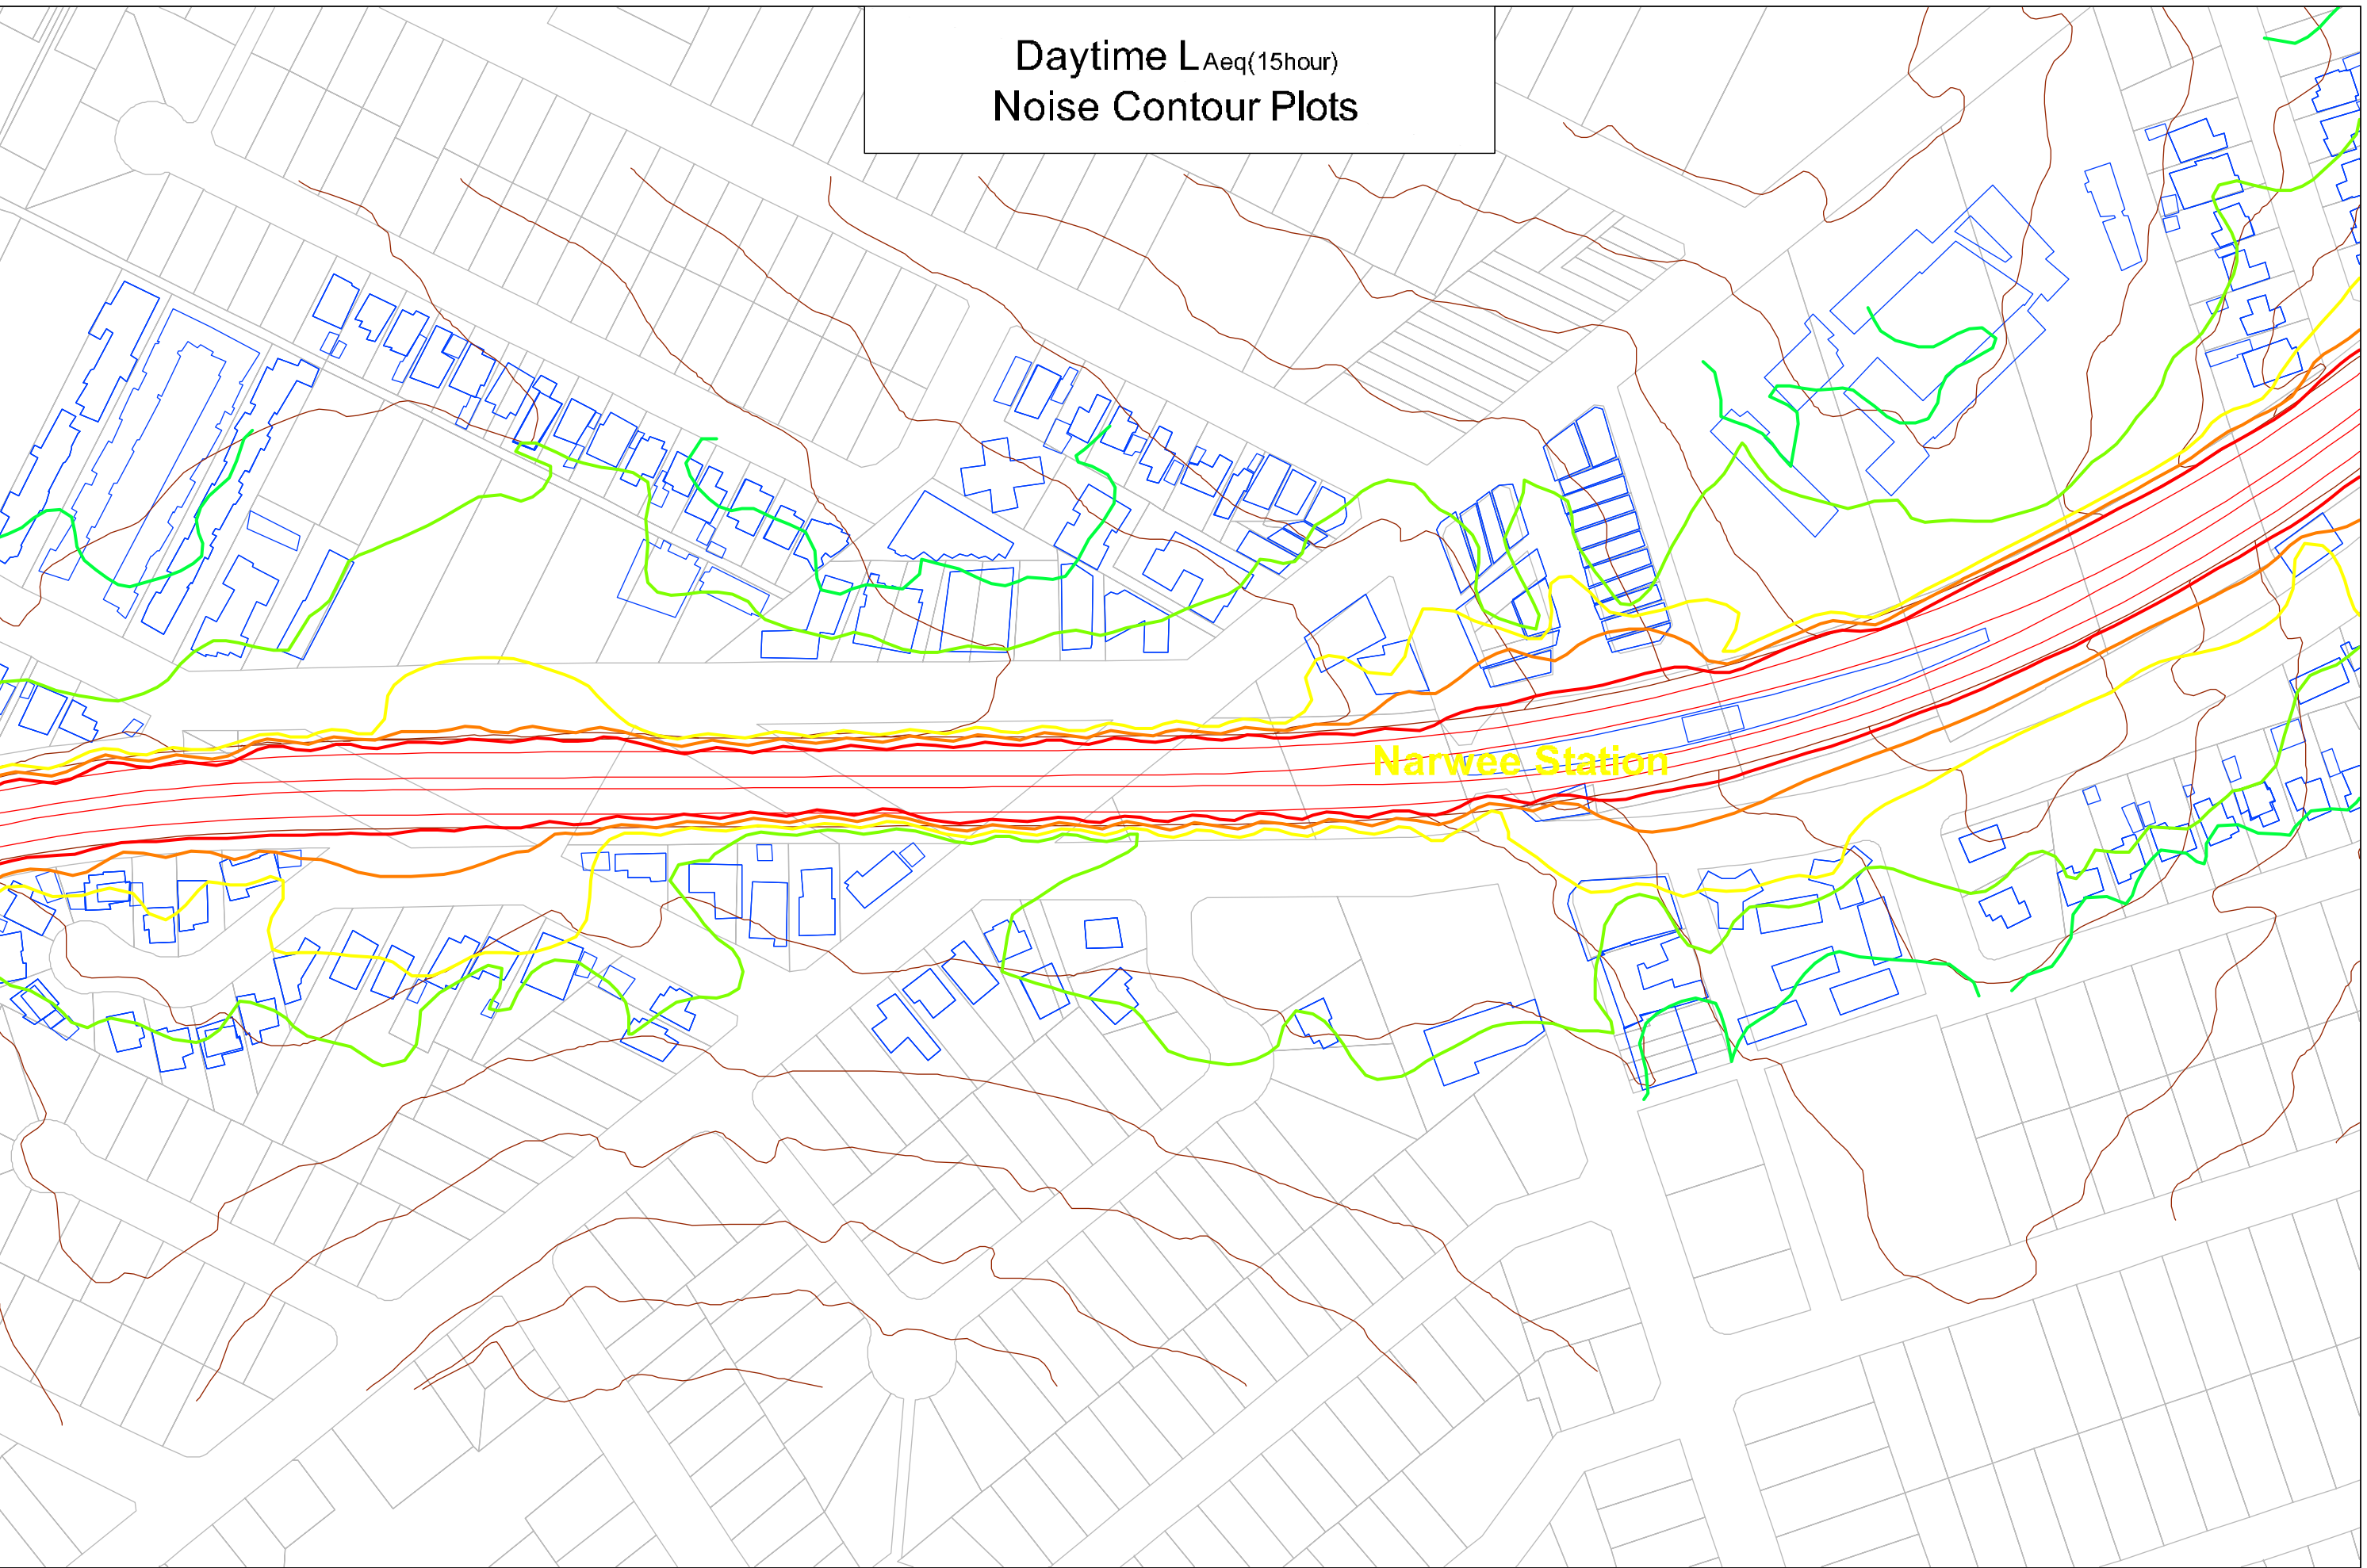


Z 1	12/11/17	Noise Contour Lines - Updated Noise Contour Lines General Issue	ACP MSA MSA	TH CHW CHW
	01/13/17			
REV.	DATE	AMENDMENT / ISSUE DESCRIPTION	PREPARED	CHECKED

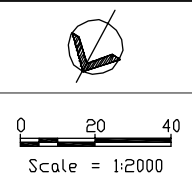

LEGEND:	
	60 dBA LAeq(15hour)
	75 dBA LAeq(15hour)
	70 dBA LAeq(15hour)
	65 dBA LAeq(15hour)

	60 dBA LAeq(15hour)
	55 dBA LAeq(15hour)
	50 dBA LAeq(15hour)
	45 dBA LAeq(15hour)

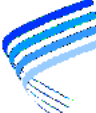


Heggies Pty Ltd
2 Lincoln Street
Lane Cove NSW 2086 Australia
PO Box 176 Lane Cove NSW 1595
Email address: sydney@heggies.com
Telephone 02 9427 8100 Facsimile 02 9427 8200

FILE NAME
10-4805R3R3 Appendix G LAeq.dwg

10-4805 Kingsgrove to Revesby Quad Appendix G - Noise Contour Plots Future Situation (2021) Proposed Barriers	
DRAWING No. 10-4805R3R3-G-003	REVISION 2


Daytime L_{Aeq}(15hour)
Noise Contour Plots

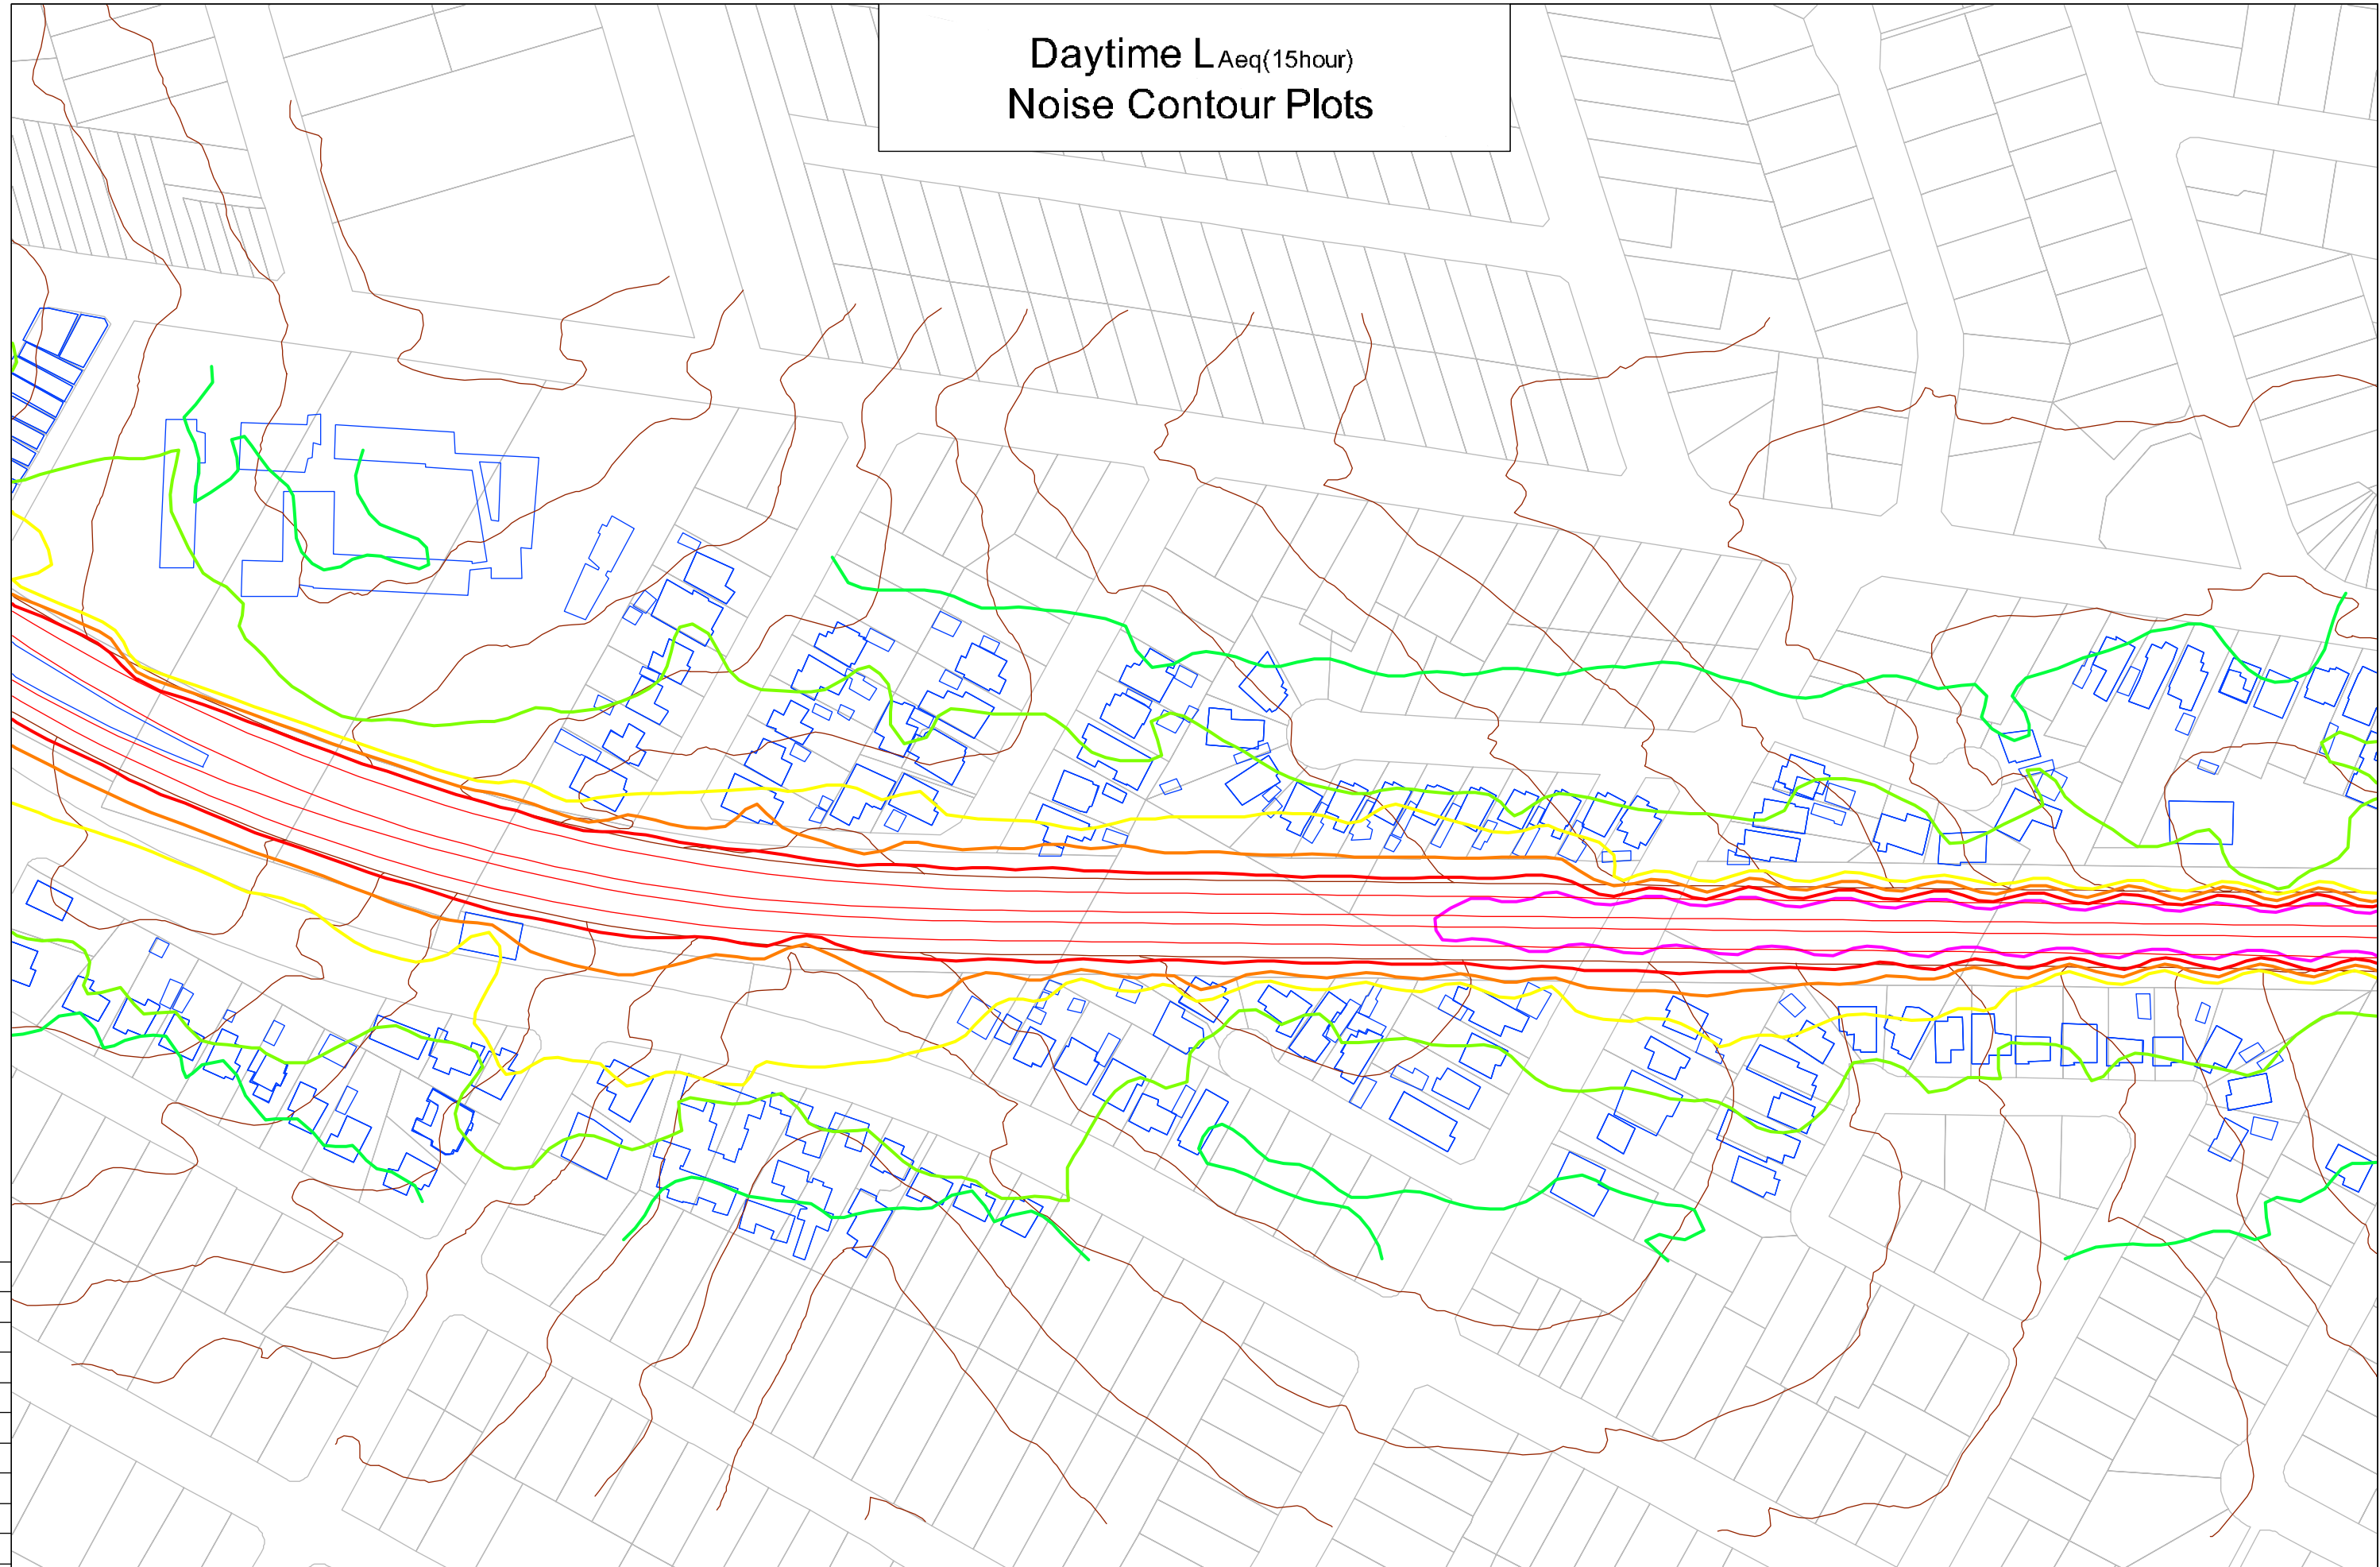

75 mm ON ORIGINAL

0 5 10 15 20 25 30 35 40 45 50 55 60 65 70 75		12/13/17 01/13/17 31/13/16 Noise Contour Lines - Updated Noise Contour Lines General Issue	ACP MSA MSA TH CHW CHW	0 20 40 Scale = 1:2000	LEGEND: 80 dBA L_{Aeq}(15hour) 75 dBA L_{Aeq}(15hour) 70 dBA L_{Aeq}(15hour) 60 dBA L_{Aeq}(15hour) 55 dBA L_{Aeq}(15hour) 50 dBA L_{Aeq}(15hour)	60 dBA L_{Aeq}(15hour) 55 dBA L_{Aeq}(15hour) 50 dBA L_{Aeq}(15hour) 45 dBA L_{Aeq}(15hour)	Heggies Pty Ltd 2 Lincoln Street Lane Cove NSW 2086 Australia PO Box 176 Lane Cove NSW 1595 Email address: sydney@heggies.com Telephone 02 9427 8100 Facsimile 02 9427 8200	10-4805 Kingsgrove to Revesby Quad Appendix G - Noise Contour Plots Future Situation (2021) Proposed Barriers	FILE NAME 10-4805R3R3 Appendix G L_{Aeq}.dwg	DRAWING No. 10-4805R3R3-G-004	REVISION 2
---	--	---	--	--	--	---	---	--	---	--	---------------------------


Daytime LAeq(15hour)
Noise Contour Plots

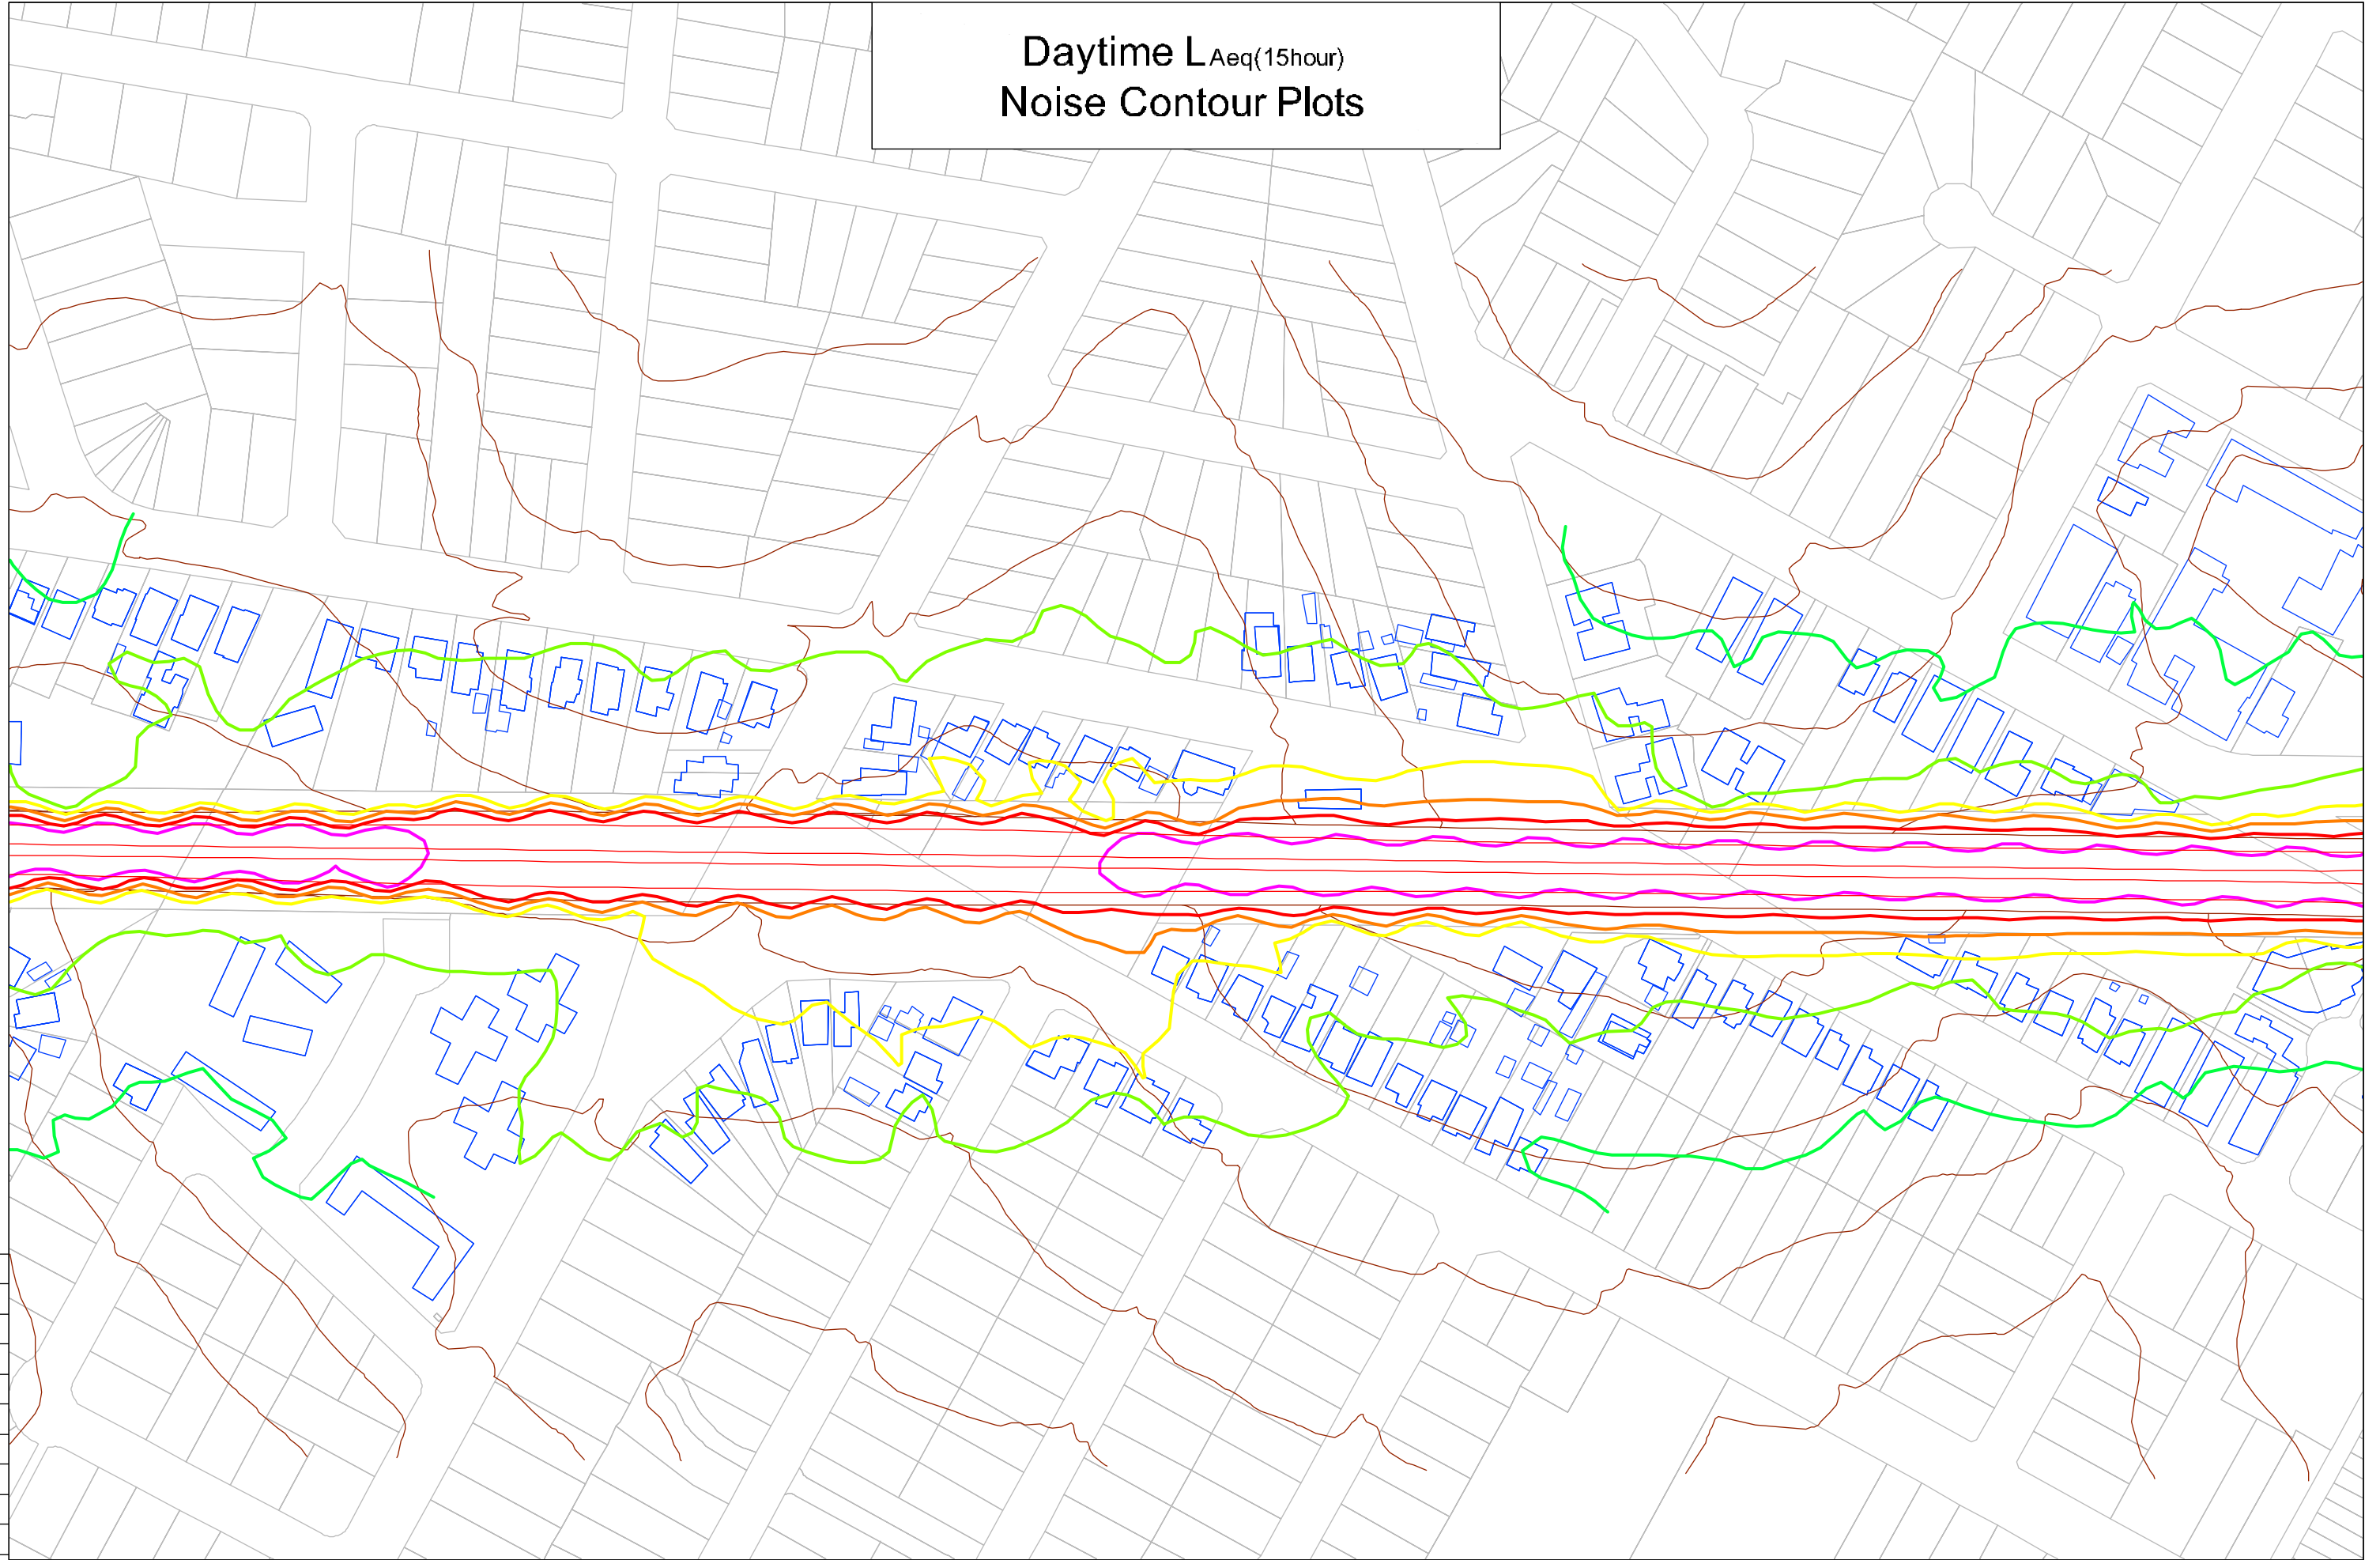

75 mm ON ORIGINAL


12/13/17 01/13/17 31/13/16		Noise Contour Lines - Updated Noise Contour Lines General Issue	ACP MSA MSA	TH CHW CHW		02040 Scale = 1:2000	LEGEND: 80 dBA LAeq(15hour) 75 dBA LAeq(15hour) 70 dBA LAeq(15hour) 65 dBA LAeq(15hour)	60 dBA LAeq(15hour) 55 dBA LAeq(15hour) 50 dBA LAeq(15hour) 45 dBA LAeq(15hour)
--	--	---	-------------------	------------------	-----------------------------------	-------------------------	--	---

Daytime L_{Aeq}(15hour)
Noise Contour Plots

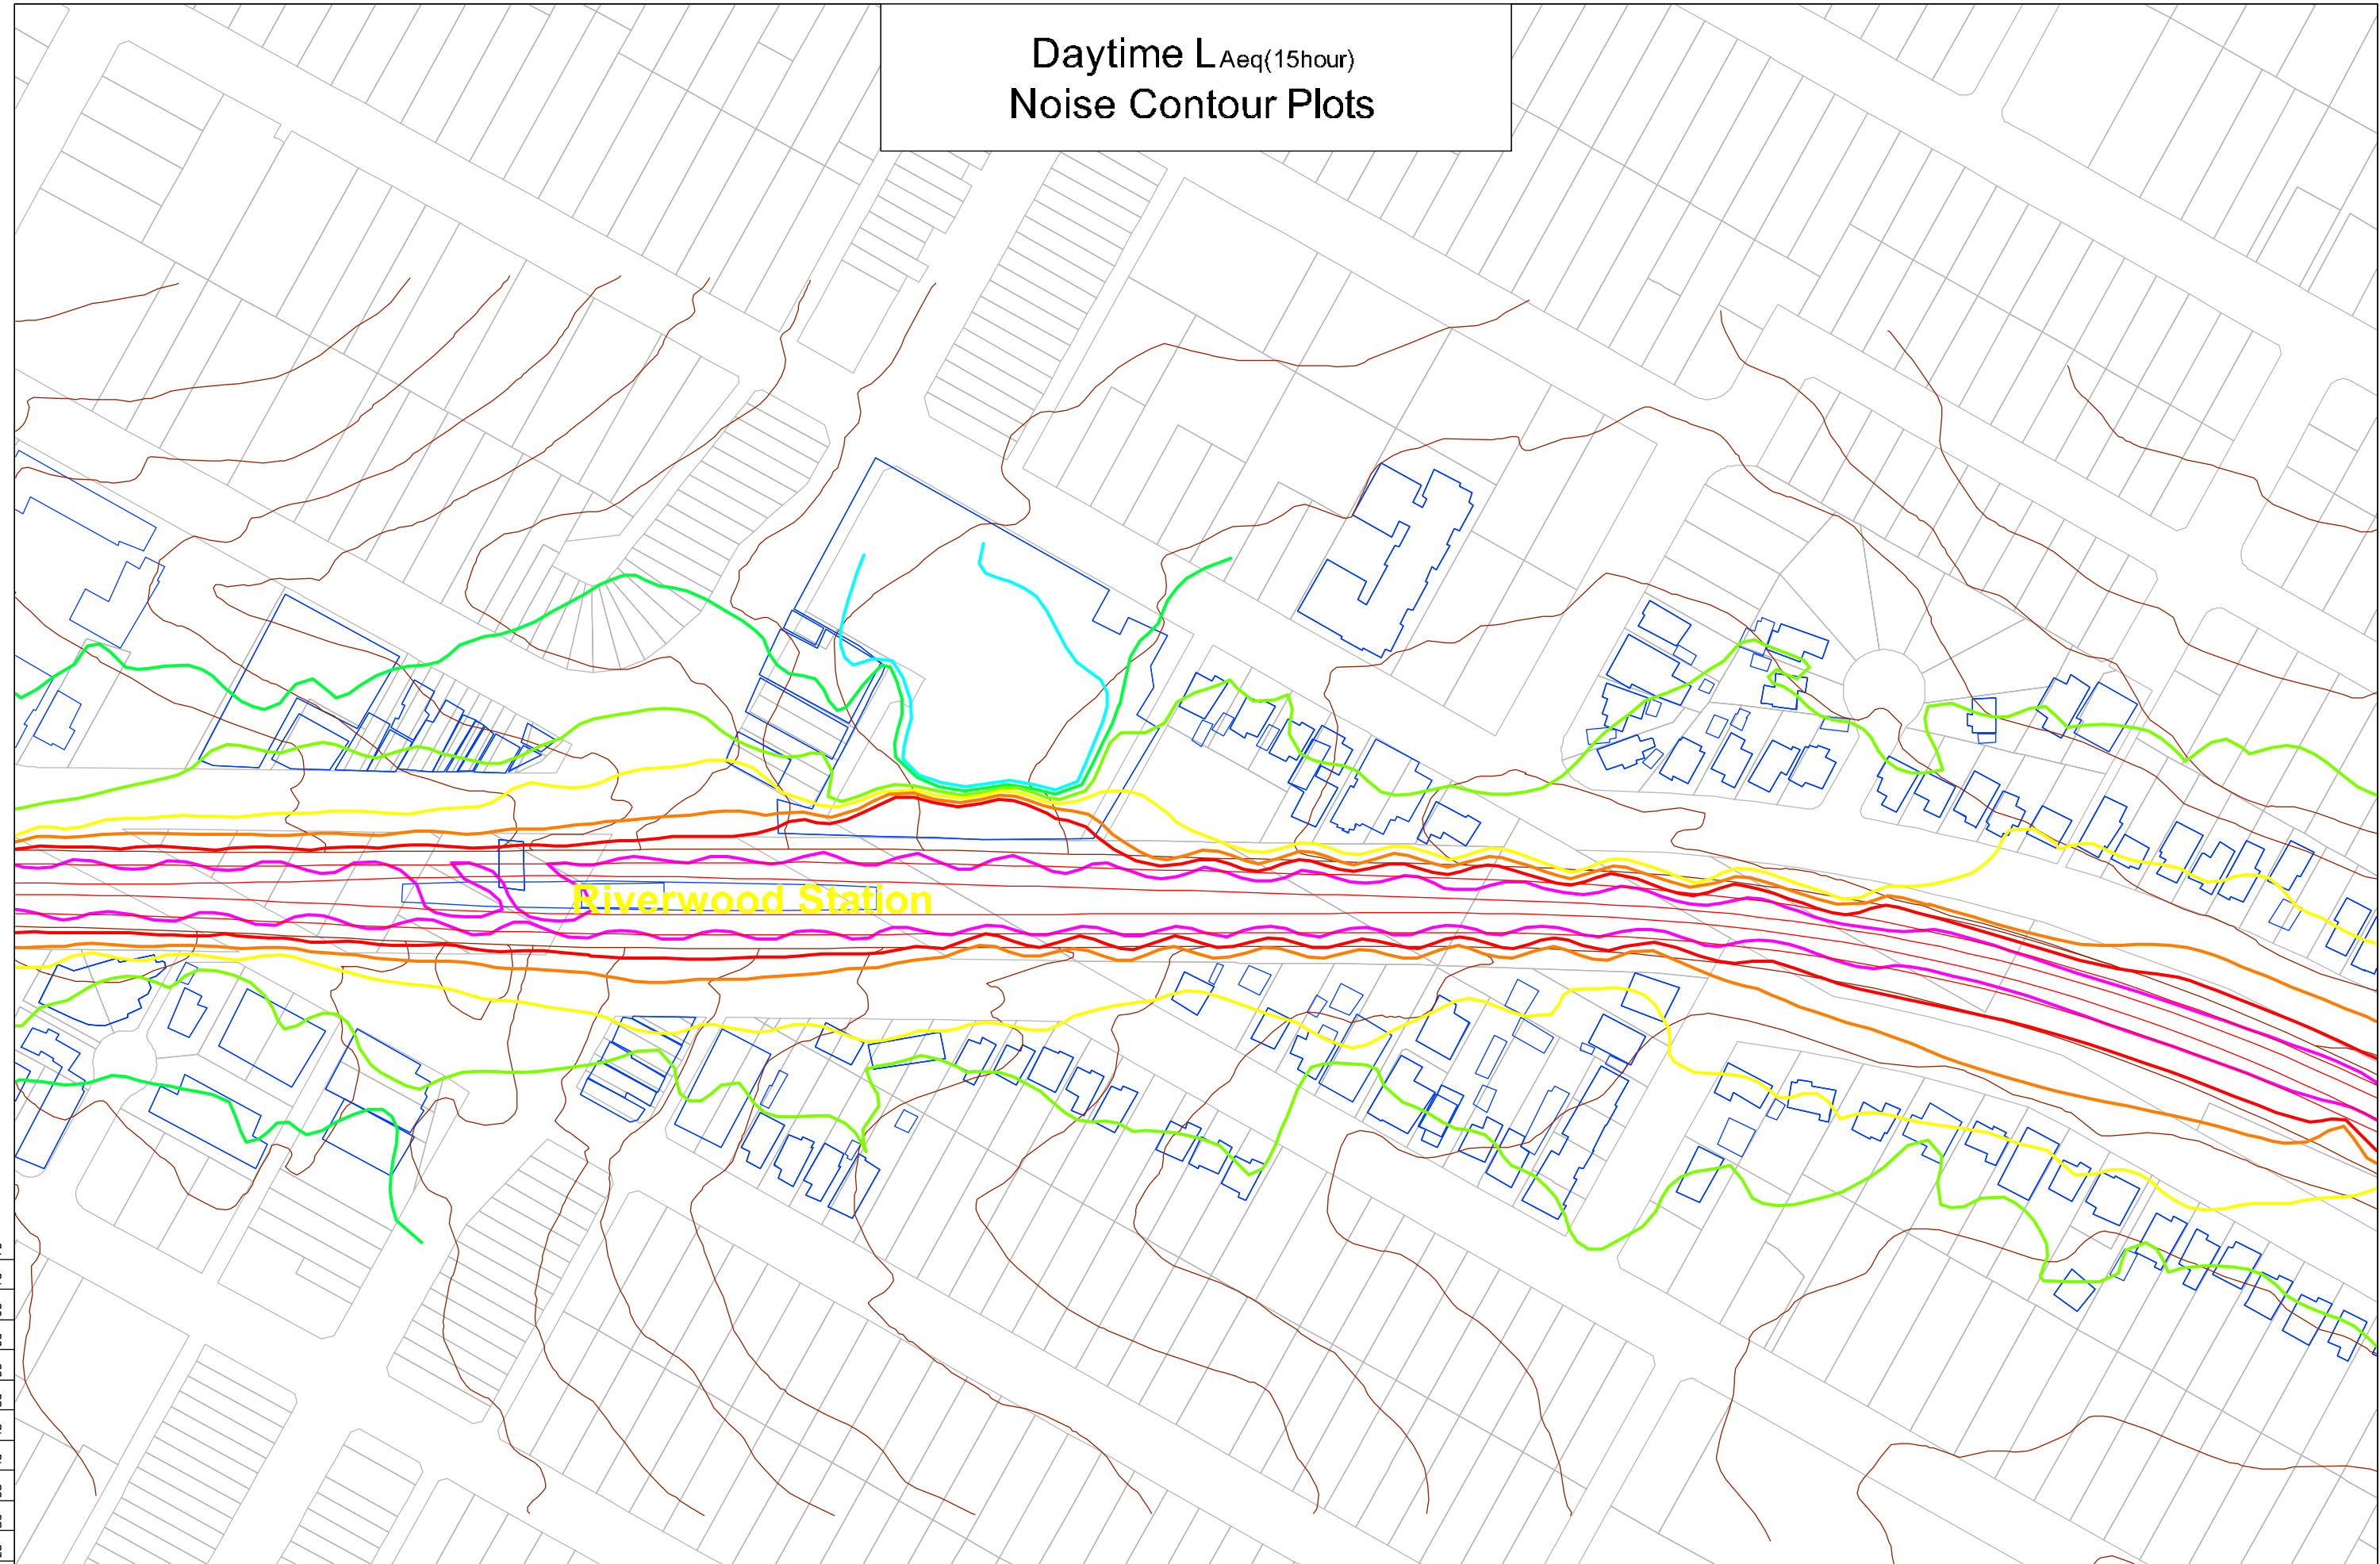


75 mm ON ORIGINAL

Z 1	12/13/17	Noise Contour Lines - Updated Noise Contour Lines General Issue	ACP MSA MSA	TH CHW CHW
	01/13/17			
REV.	DATE	AMENDMENT / ISSUE DESCRIPTION	PREPARED	CHECKED

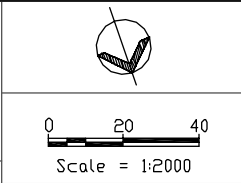

LEGEND:	
	80 dBA L _{Aeq} (15hour)
	75 dBA L _{Aeq} (15hour)
	70 dBA L _{Aeq} (15hour)
	65 dBA L _{Aeq} (15hour)

	60 dBA L _{Aeq} (15hour)
	55 dBA L _{Aeq} (15hour)
	50 dBA L _{Aeq} (15hour)
	45 dBA L _{Aeq} (15hour)

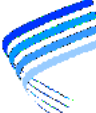


Heggies Pty Ltd
2 Lincoln Street
Lane Cove NSW 2086 Australia
PO Box 176 Lane Cove NSW 1595
Email address: sydney@heggies.com
Telephone 02 9427 8100 Facsimile 02 9427 8200

FILE NAME
10-4805R3R3 Appendix G LAeq.dwg


10-4805 Kingsgrove to Revesby Quad Appendix G - Noise Contour Plots Future Situation (2021) Proposed Barriers	
DRAWING No. 10-4805R3R3-G-006	REVISION 2

Daytime L_{Aeq}(15hour)
Noise Contour Plots

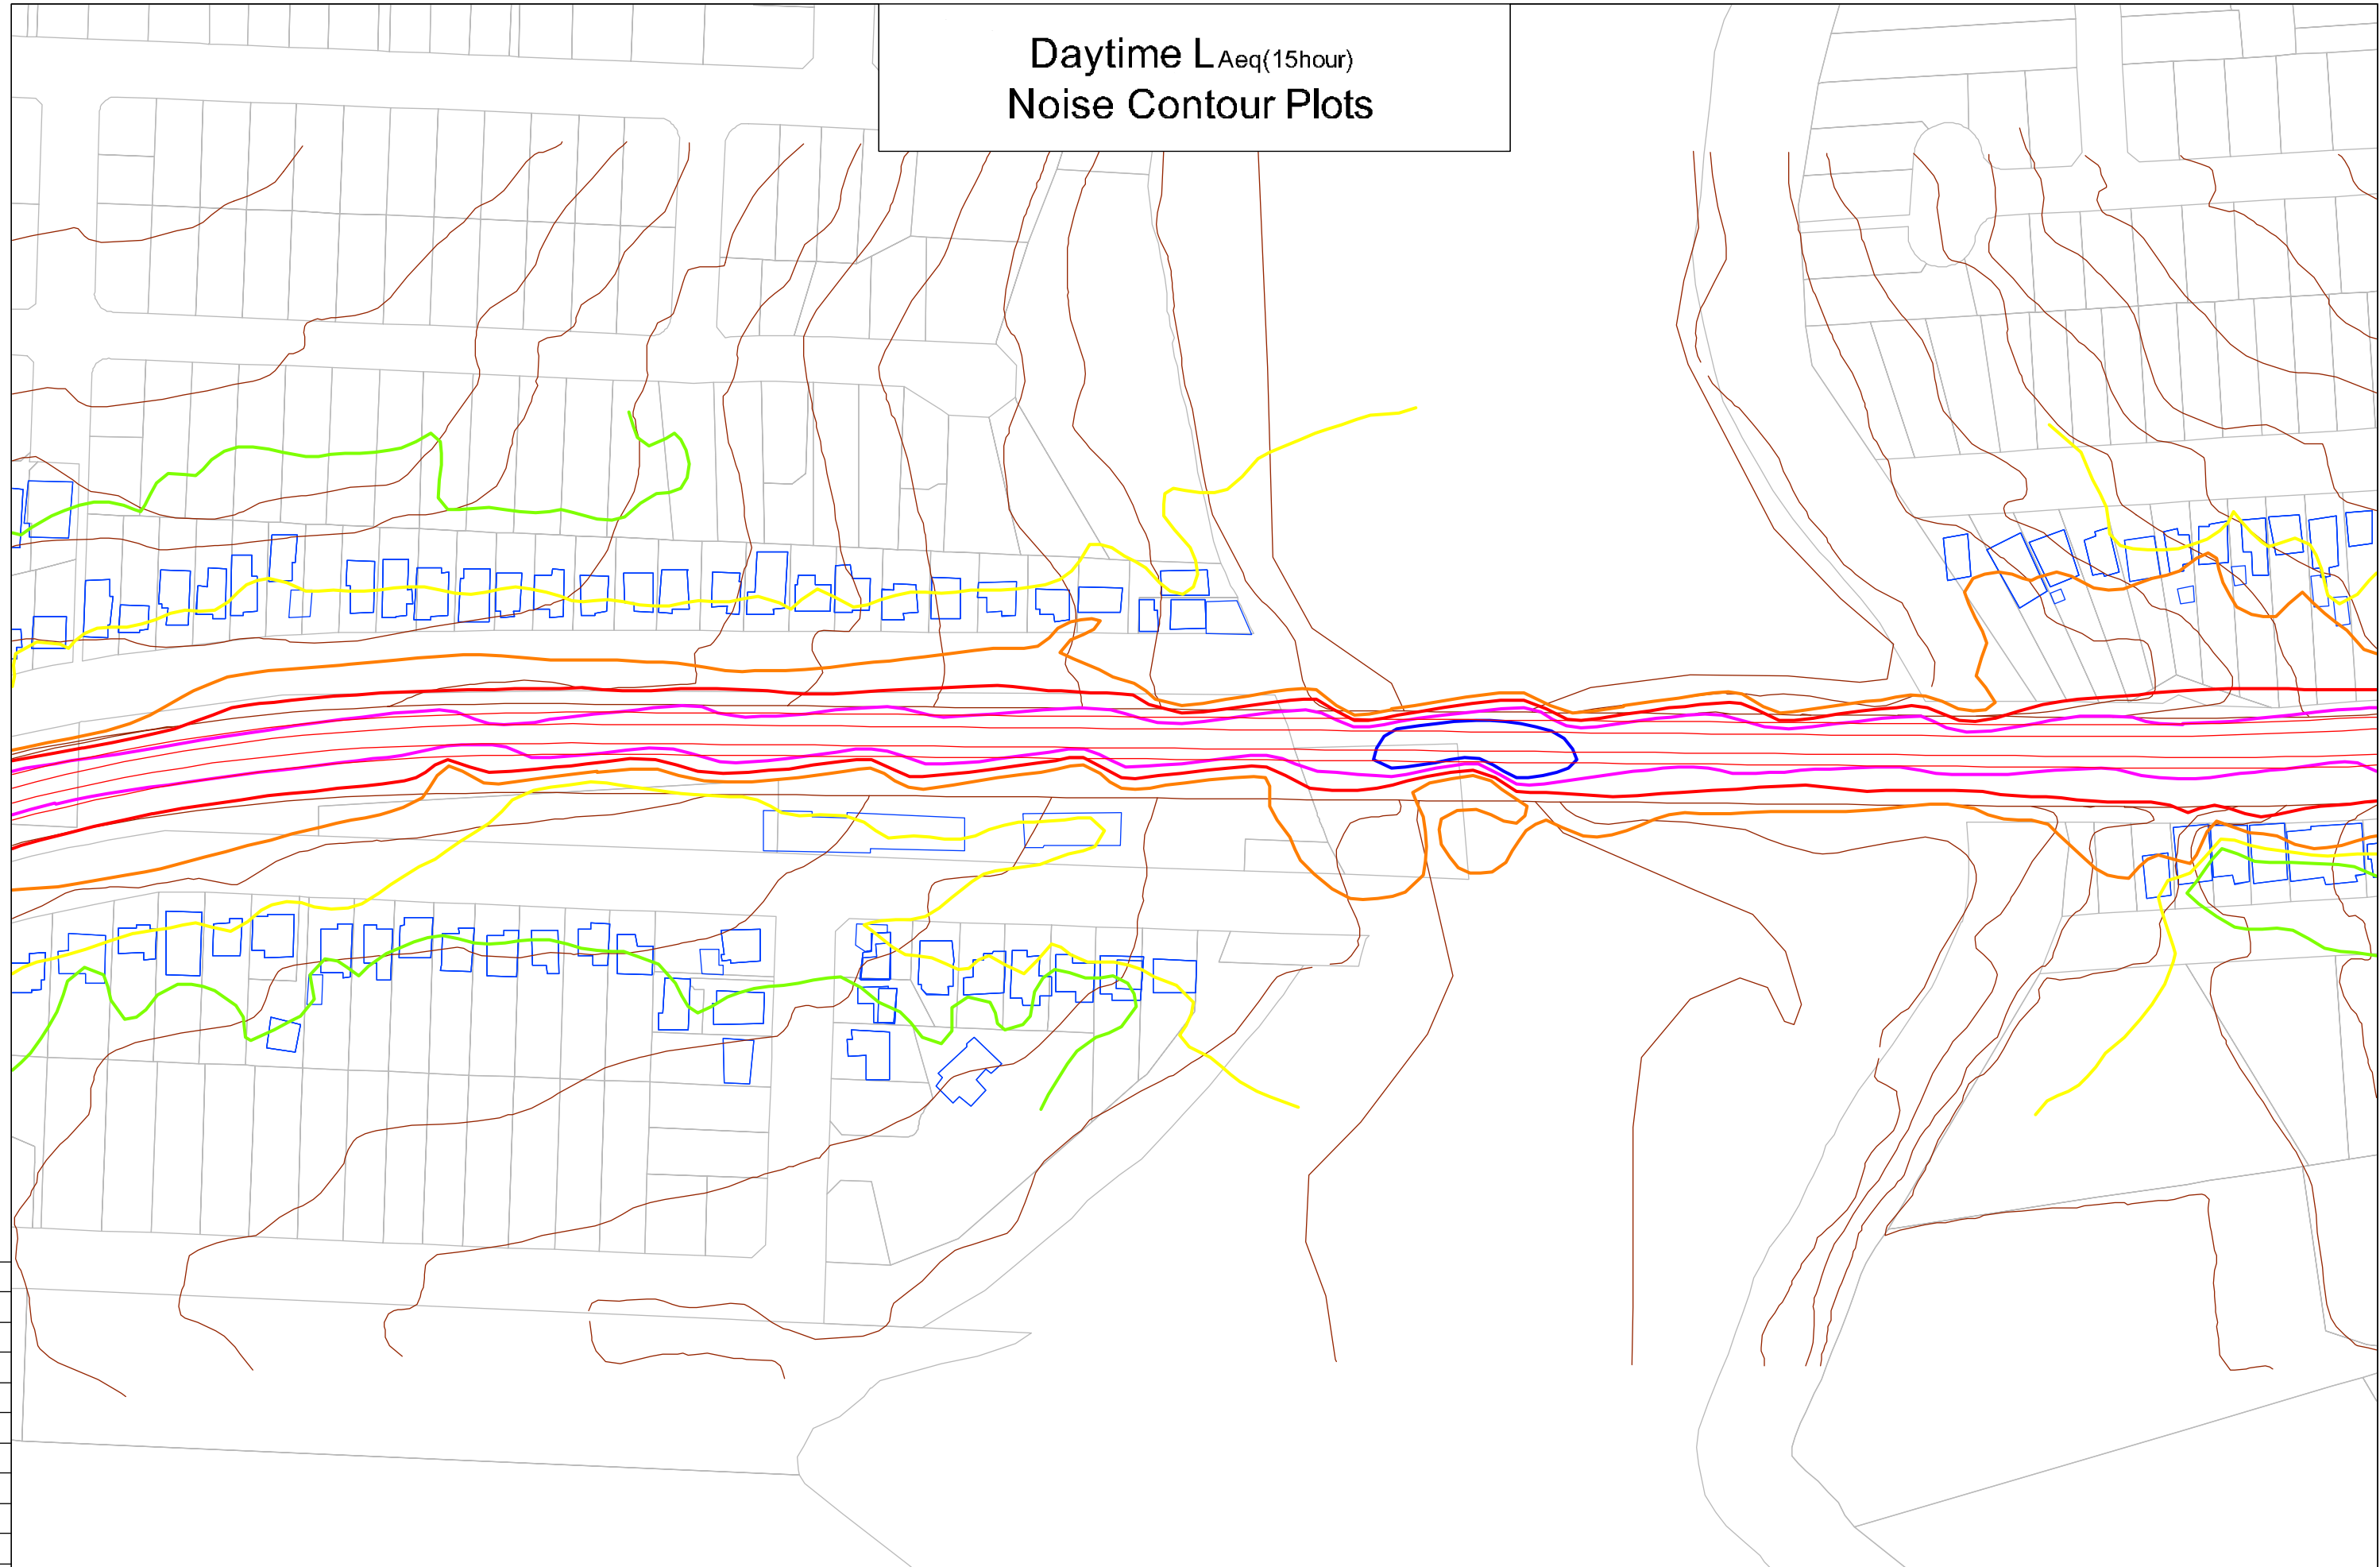


75 mm ON ORIGINAL

REV.	DATE	AMENDMENT / ISSUE DESCRIPTION	PREPARED	CHECKED
1	12/13/17	Noise Contour Lines - Updated	ACP	TH
2	01/13/17	Noise Contour Lines	MSA	CHW
3	31/13/16	General Issue		

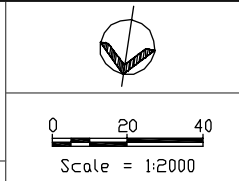

LEGEND:
80 dBA LAeq(15hour)
75 dBA LAeq(15hour)
70 dBA LAeq(15hour)
65 dBA LAeq(15hour)

60 dBA LAeq(15hour)
55 dBA LAeq(15hour)
50 dBA LAeq(15hour)
45 dBA LAeq(15hour)

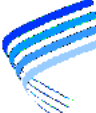


Heggies Pty Ltd
2 Lincoln Street
Lane Cove NSW 2086 Australia
PO Box 176 Lane Cove NSW 1595
Email address: sydney@heggies.com
Telephone 02 9427 8100 Facsimile 02 9427 8200

FILE NAME
10-4805R3R3 Appendix G LAeq.dwg


10-4805 Kingsgrove to Revesby Quad Appendix G - Noise Contour Plots Future Situation (2021) Proposed Barriers	DRAWING No. 10-4805R3R3-G-007	REVISION 2
---	----------------------------------	---------------

Daytime L_{Aeq}(15hour)
Noise Contour Plots

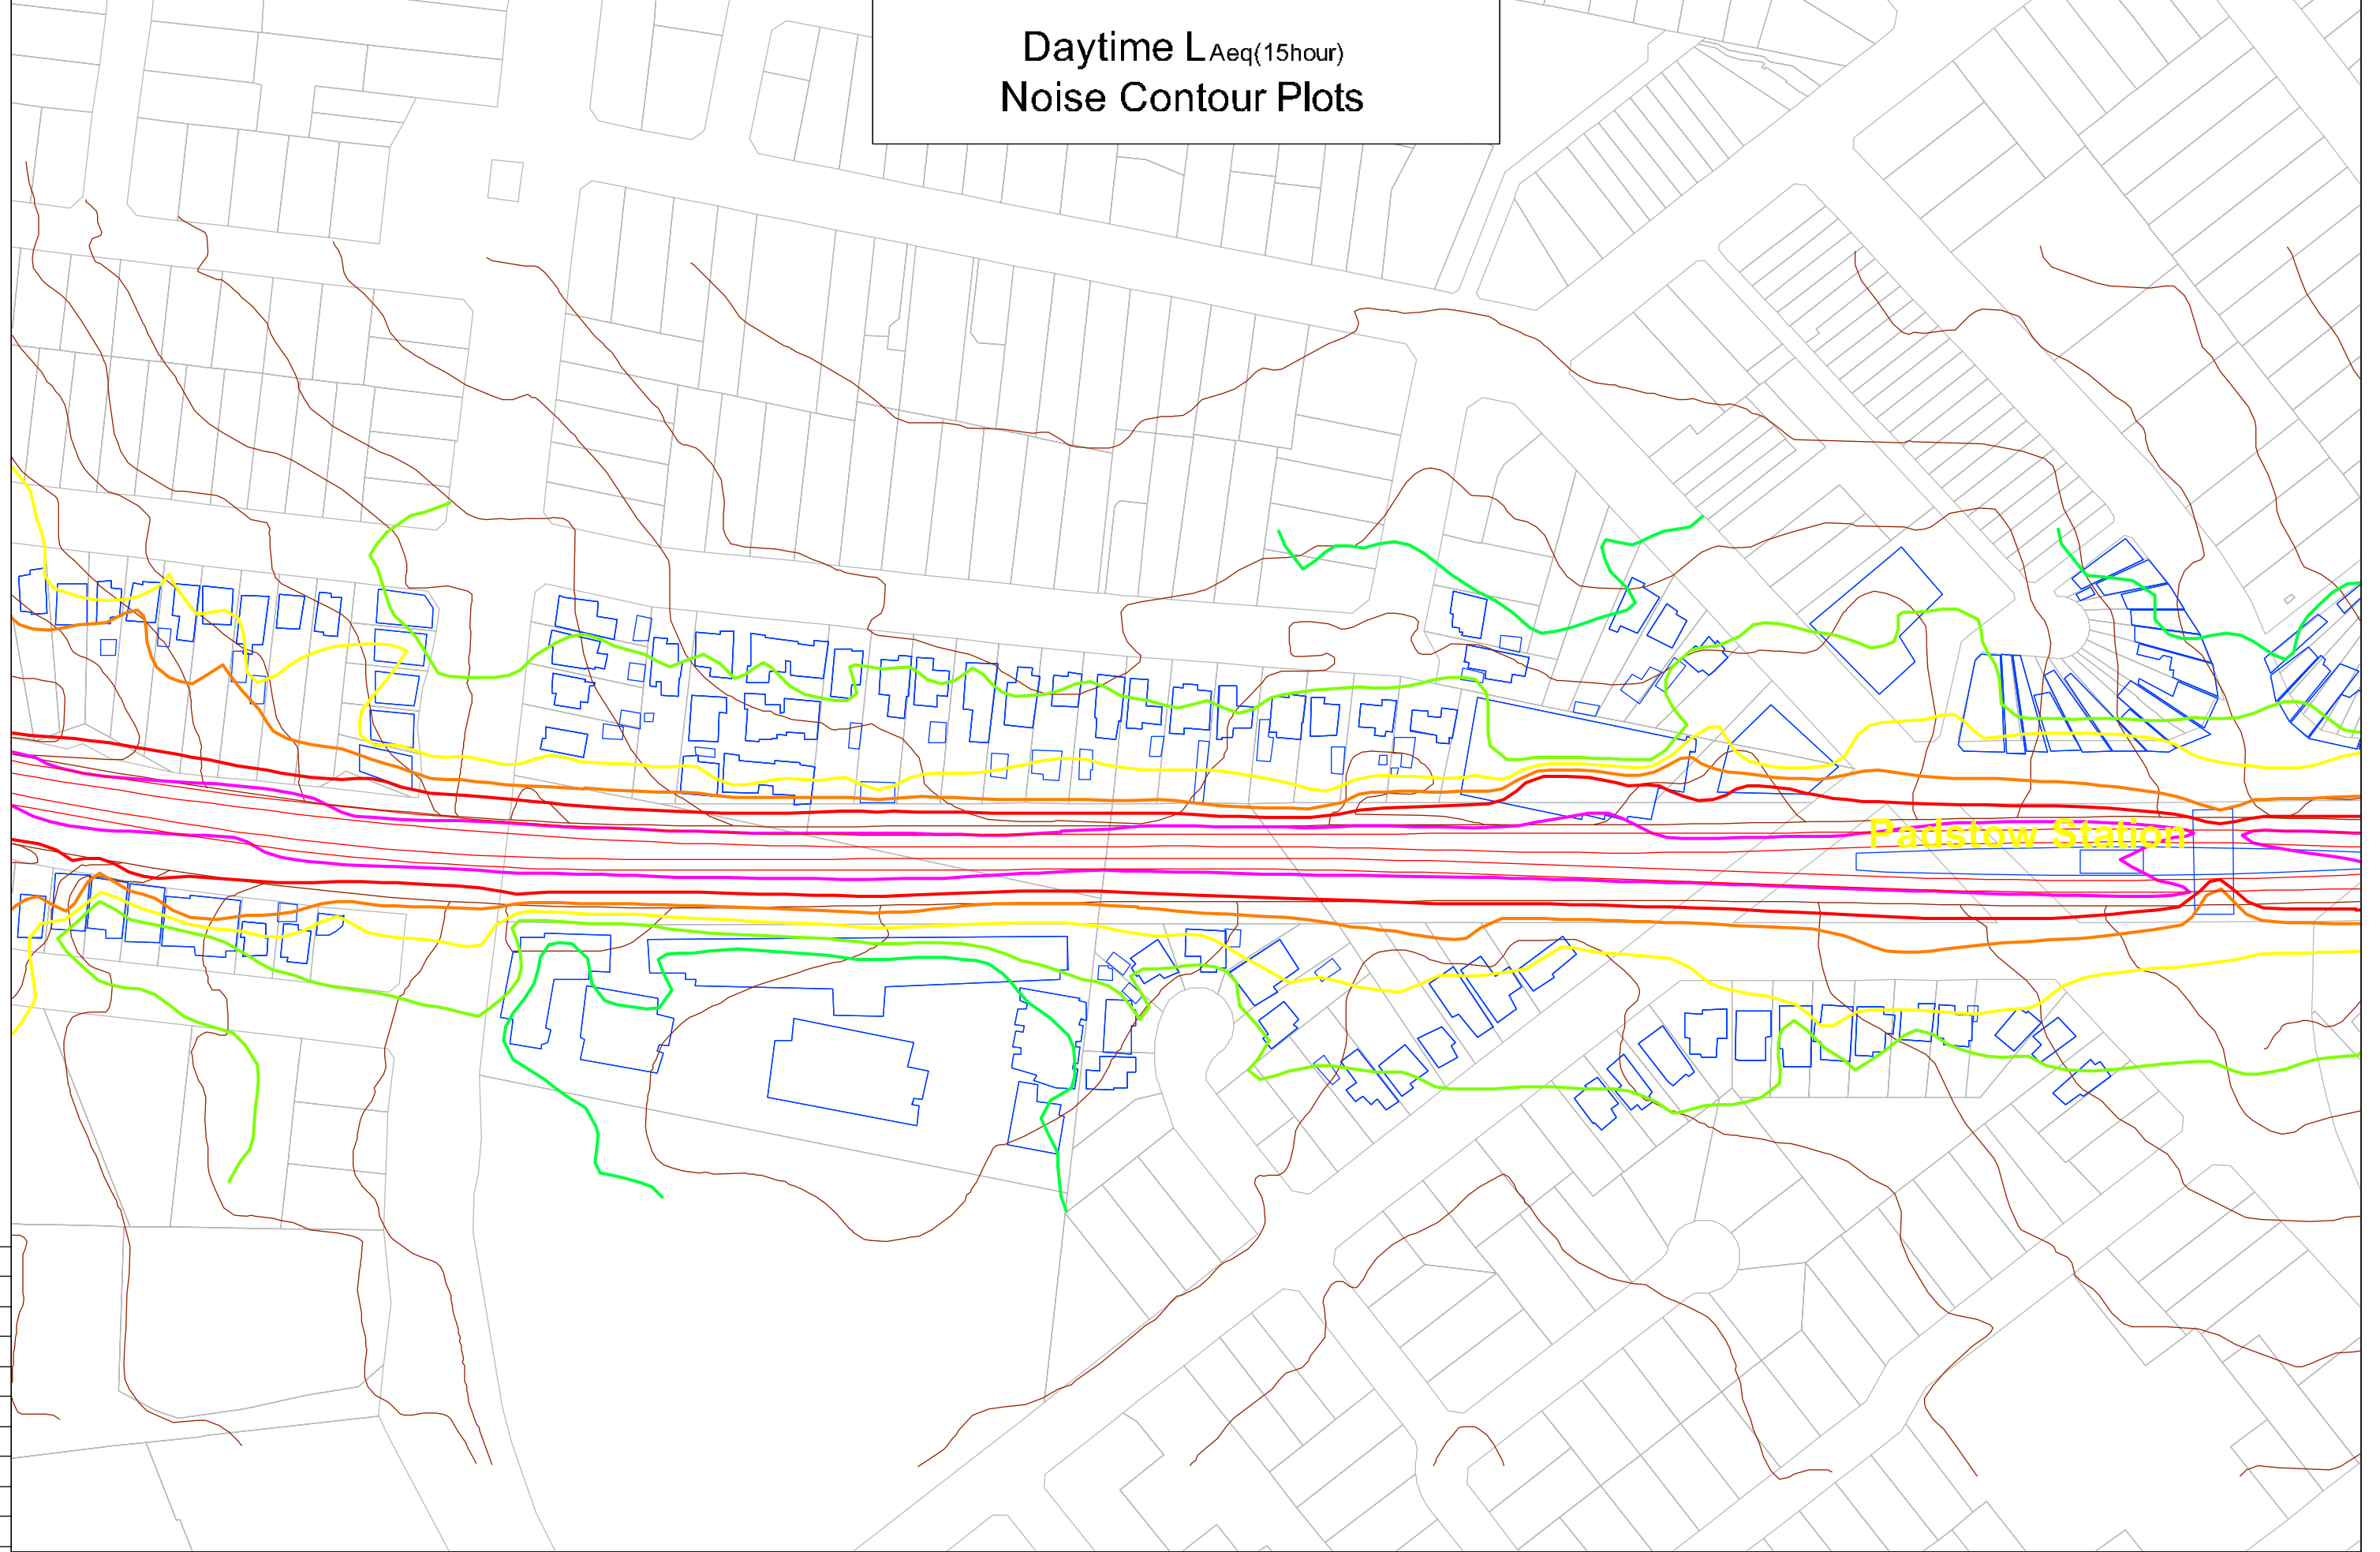


Padstow Station


75 mm ON ORIGINAL

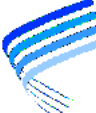0 5 10 15 20 25 30 35 40 45 50 55 60 65 70 75		12/13/17 01/13/17 31/13/06 1 1 1	Noise Contour Lines - Updated Noise Contour Lines General Issue	ACP MSA MSA	TH CHW CHW	0 20 40 Scale = 1:2000	LEGEND: 80 dBA L_{Aeq}(15hour) 75 dBA L_{Aeq}(15hour) 70 dBA L_{Aeq}(15hour) 65 dBA L_{Aeq}(15hour)	60 dBA L_{Aeq}(15hour) 55 dBA L_{Aeq}(15hour) 50 dBA L_{Aeq}(15hour) 45 dBA L_{Aeq}(15hour)	 Heggies Pty Ltd 2 Lincoln Street Lane Cove NSW 2086 Australia PO Box 176 Lane Cove NSW 1595 Email address: sydney@heggies.com Telephone 02 9427 8100 Facsimile 02 9427 8200	10-4805 Kingsgrove to Revesby Quad Appendix G - Noise Contour Plots Future Situation (2021) Proposed Barriers	DRAWING No. 10-4805R3R3-G-008	REVISION 2
REV. DATE AMENDMENT / ISSUE DESCRIPTION		PREPARED CHECKED						FILE NAME 10-4805R3R3 Appendix G L_{Aeq}.dwg				


Daytime LAeq(15hour)
Noise Contour Plots

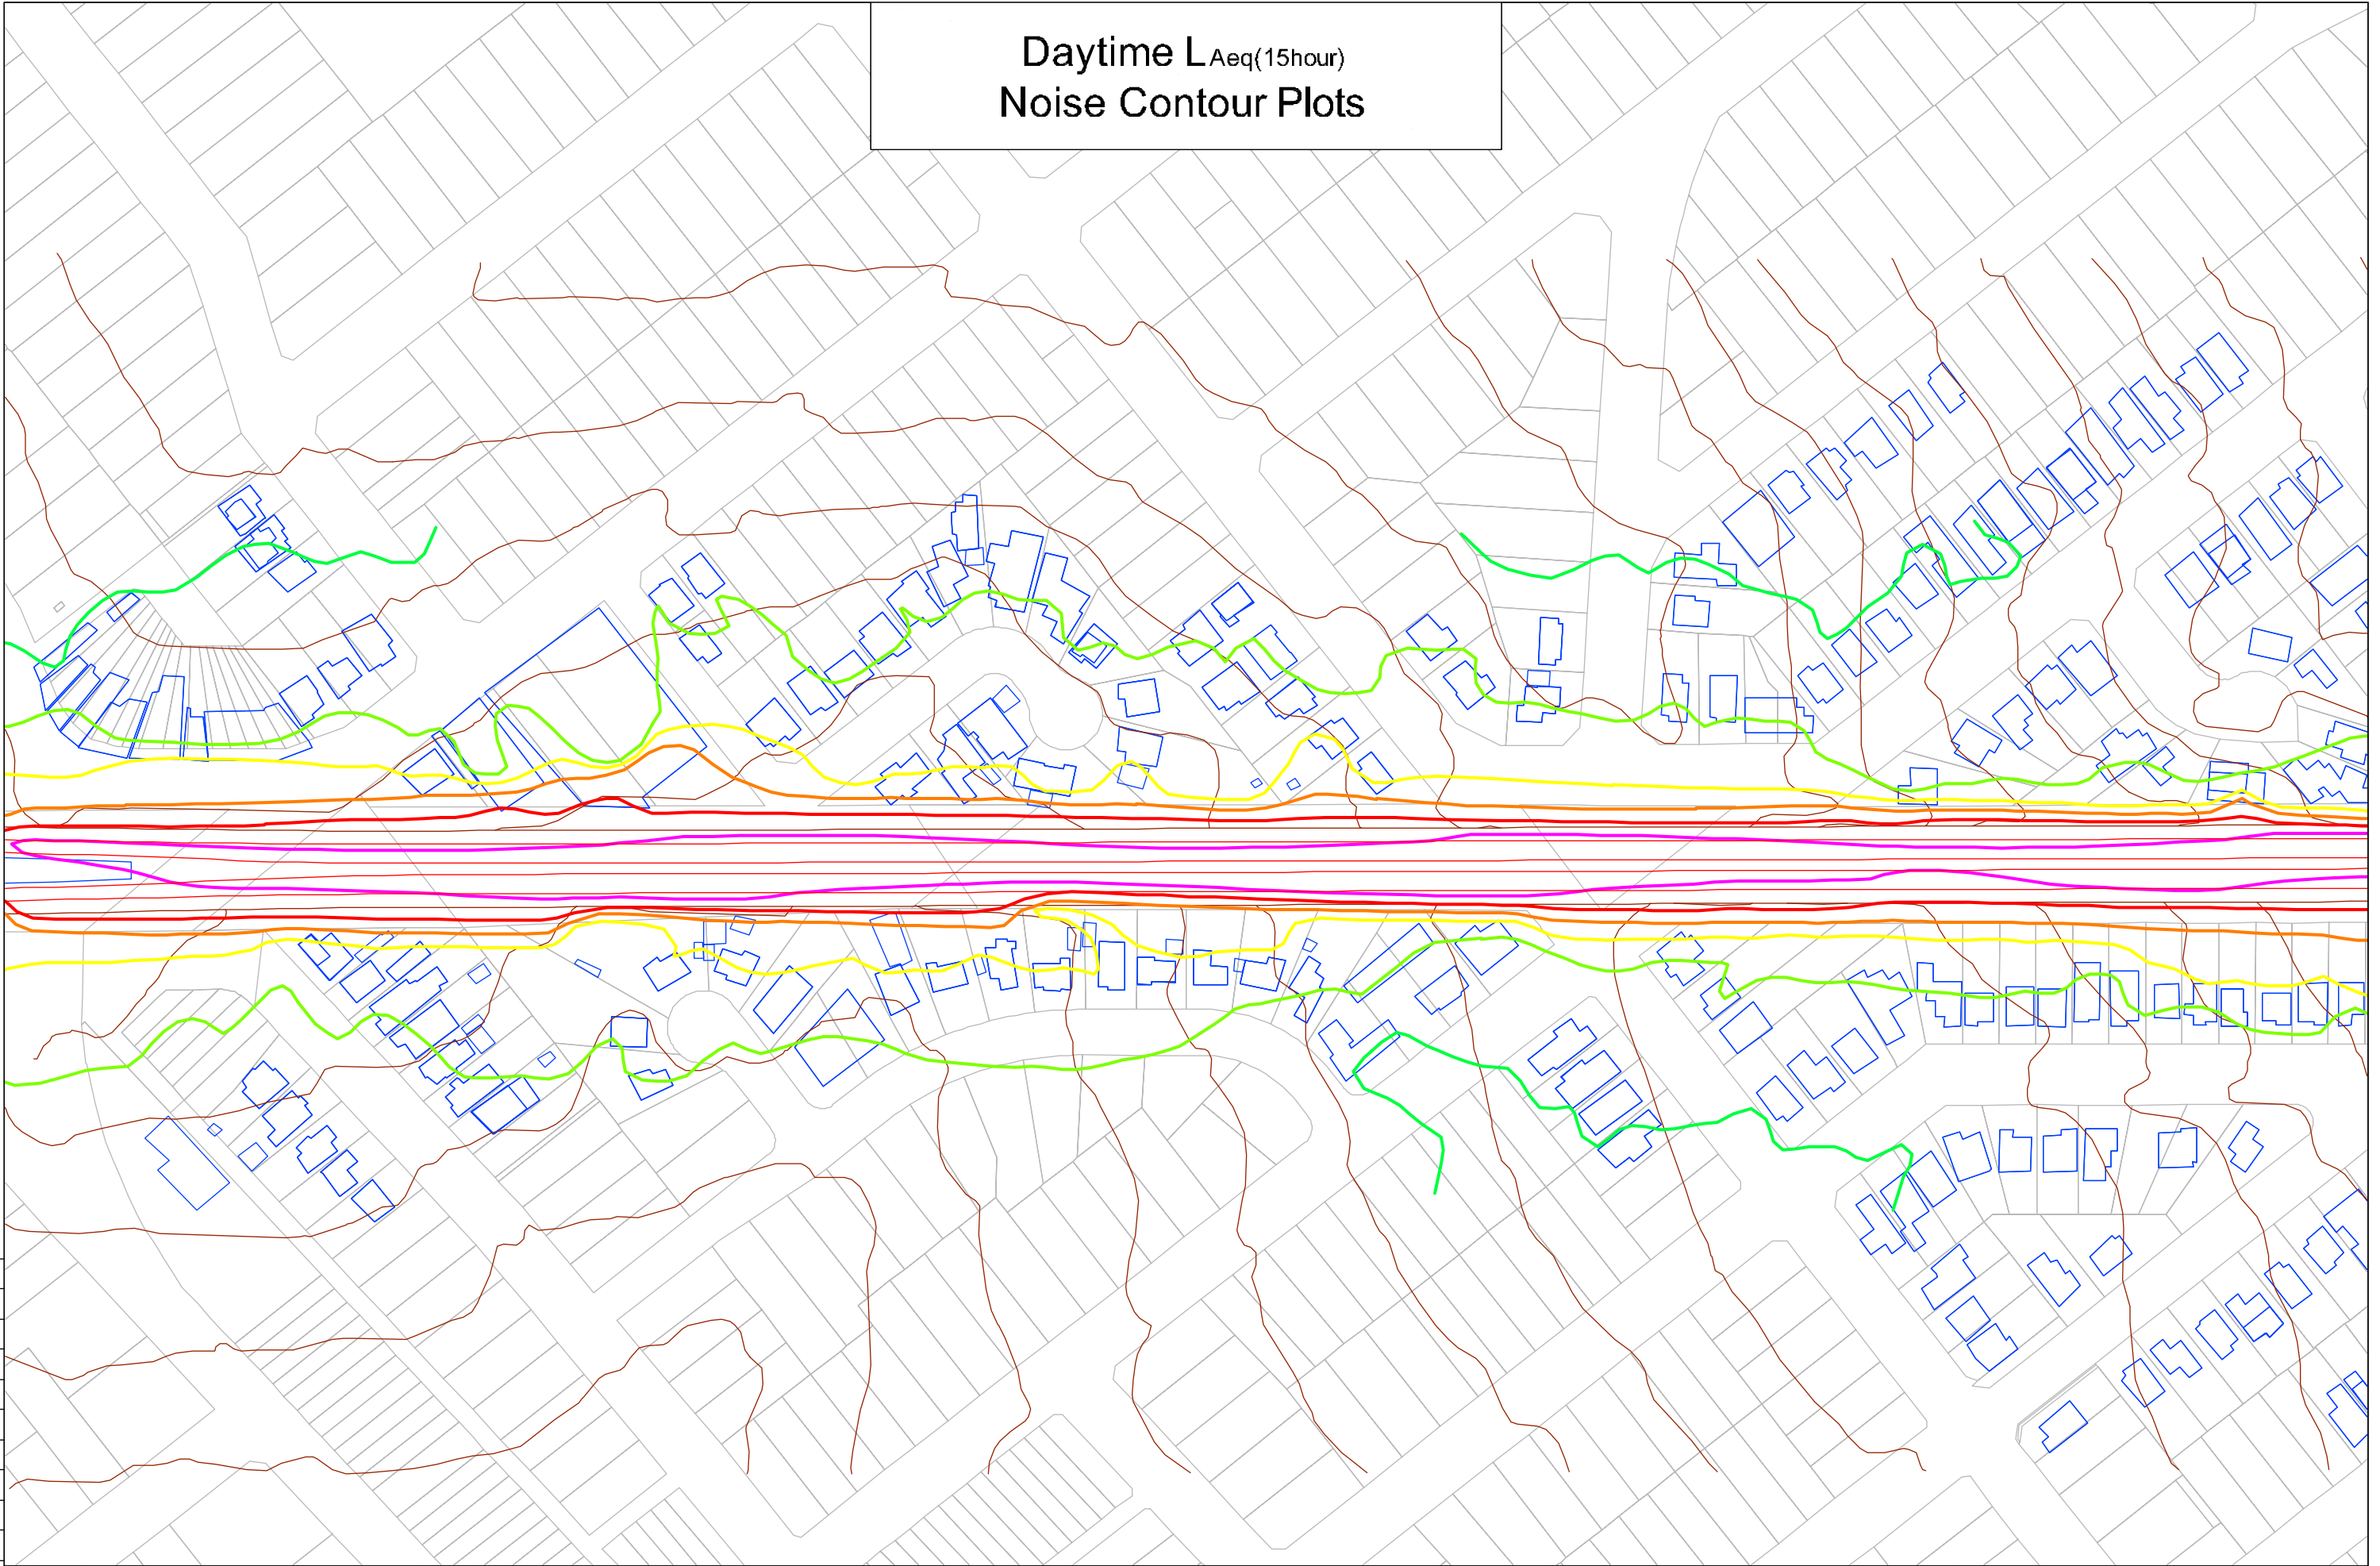

75 mm ON ORIGINAL

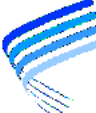12/13/17 01/13/17 31/13/16		Noise Contour Lines - Updated Noise Contour Lines General Issue	ACP MSA MSA	TH CHW CHW	0 20 40 Scale = 1:2000	LEGEND: 80 dBA LAeq(15hour) 75 dBA LAeq(15hour) 70 dBA LAeq(15hour) 65 dBA LAeq(15hour)	60 dBA LAeq(15hour) 55 dBA LAeq(15hour) 50 dBA LAeq(15hour) 45 dBA LAeq(15hour)	Heggies Pty Ltd 2 Lincoln Street Lane Cove NSW 2086 Australia PO Box 176 Lane Cove NSW 1595 Email address: sydney@heggies.com Telephone 02 9427 8100 Facsimile 02 9427 8200	10-4805 Kingsgrove to Revesby Quad Appendix G - Noise Contour Plots Future Situation (2021) Proposed Barriers	DRAWING No. 10-4805R3R3-G-009	REVISION 2
REV.	DATE										

Daytime LAeq(15hour)
Noise Contour Plots

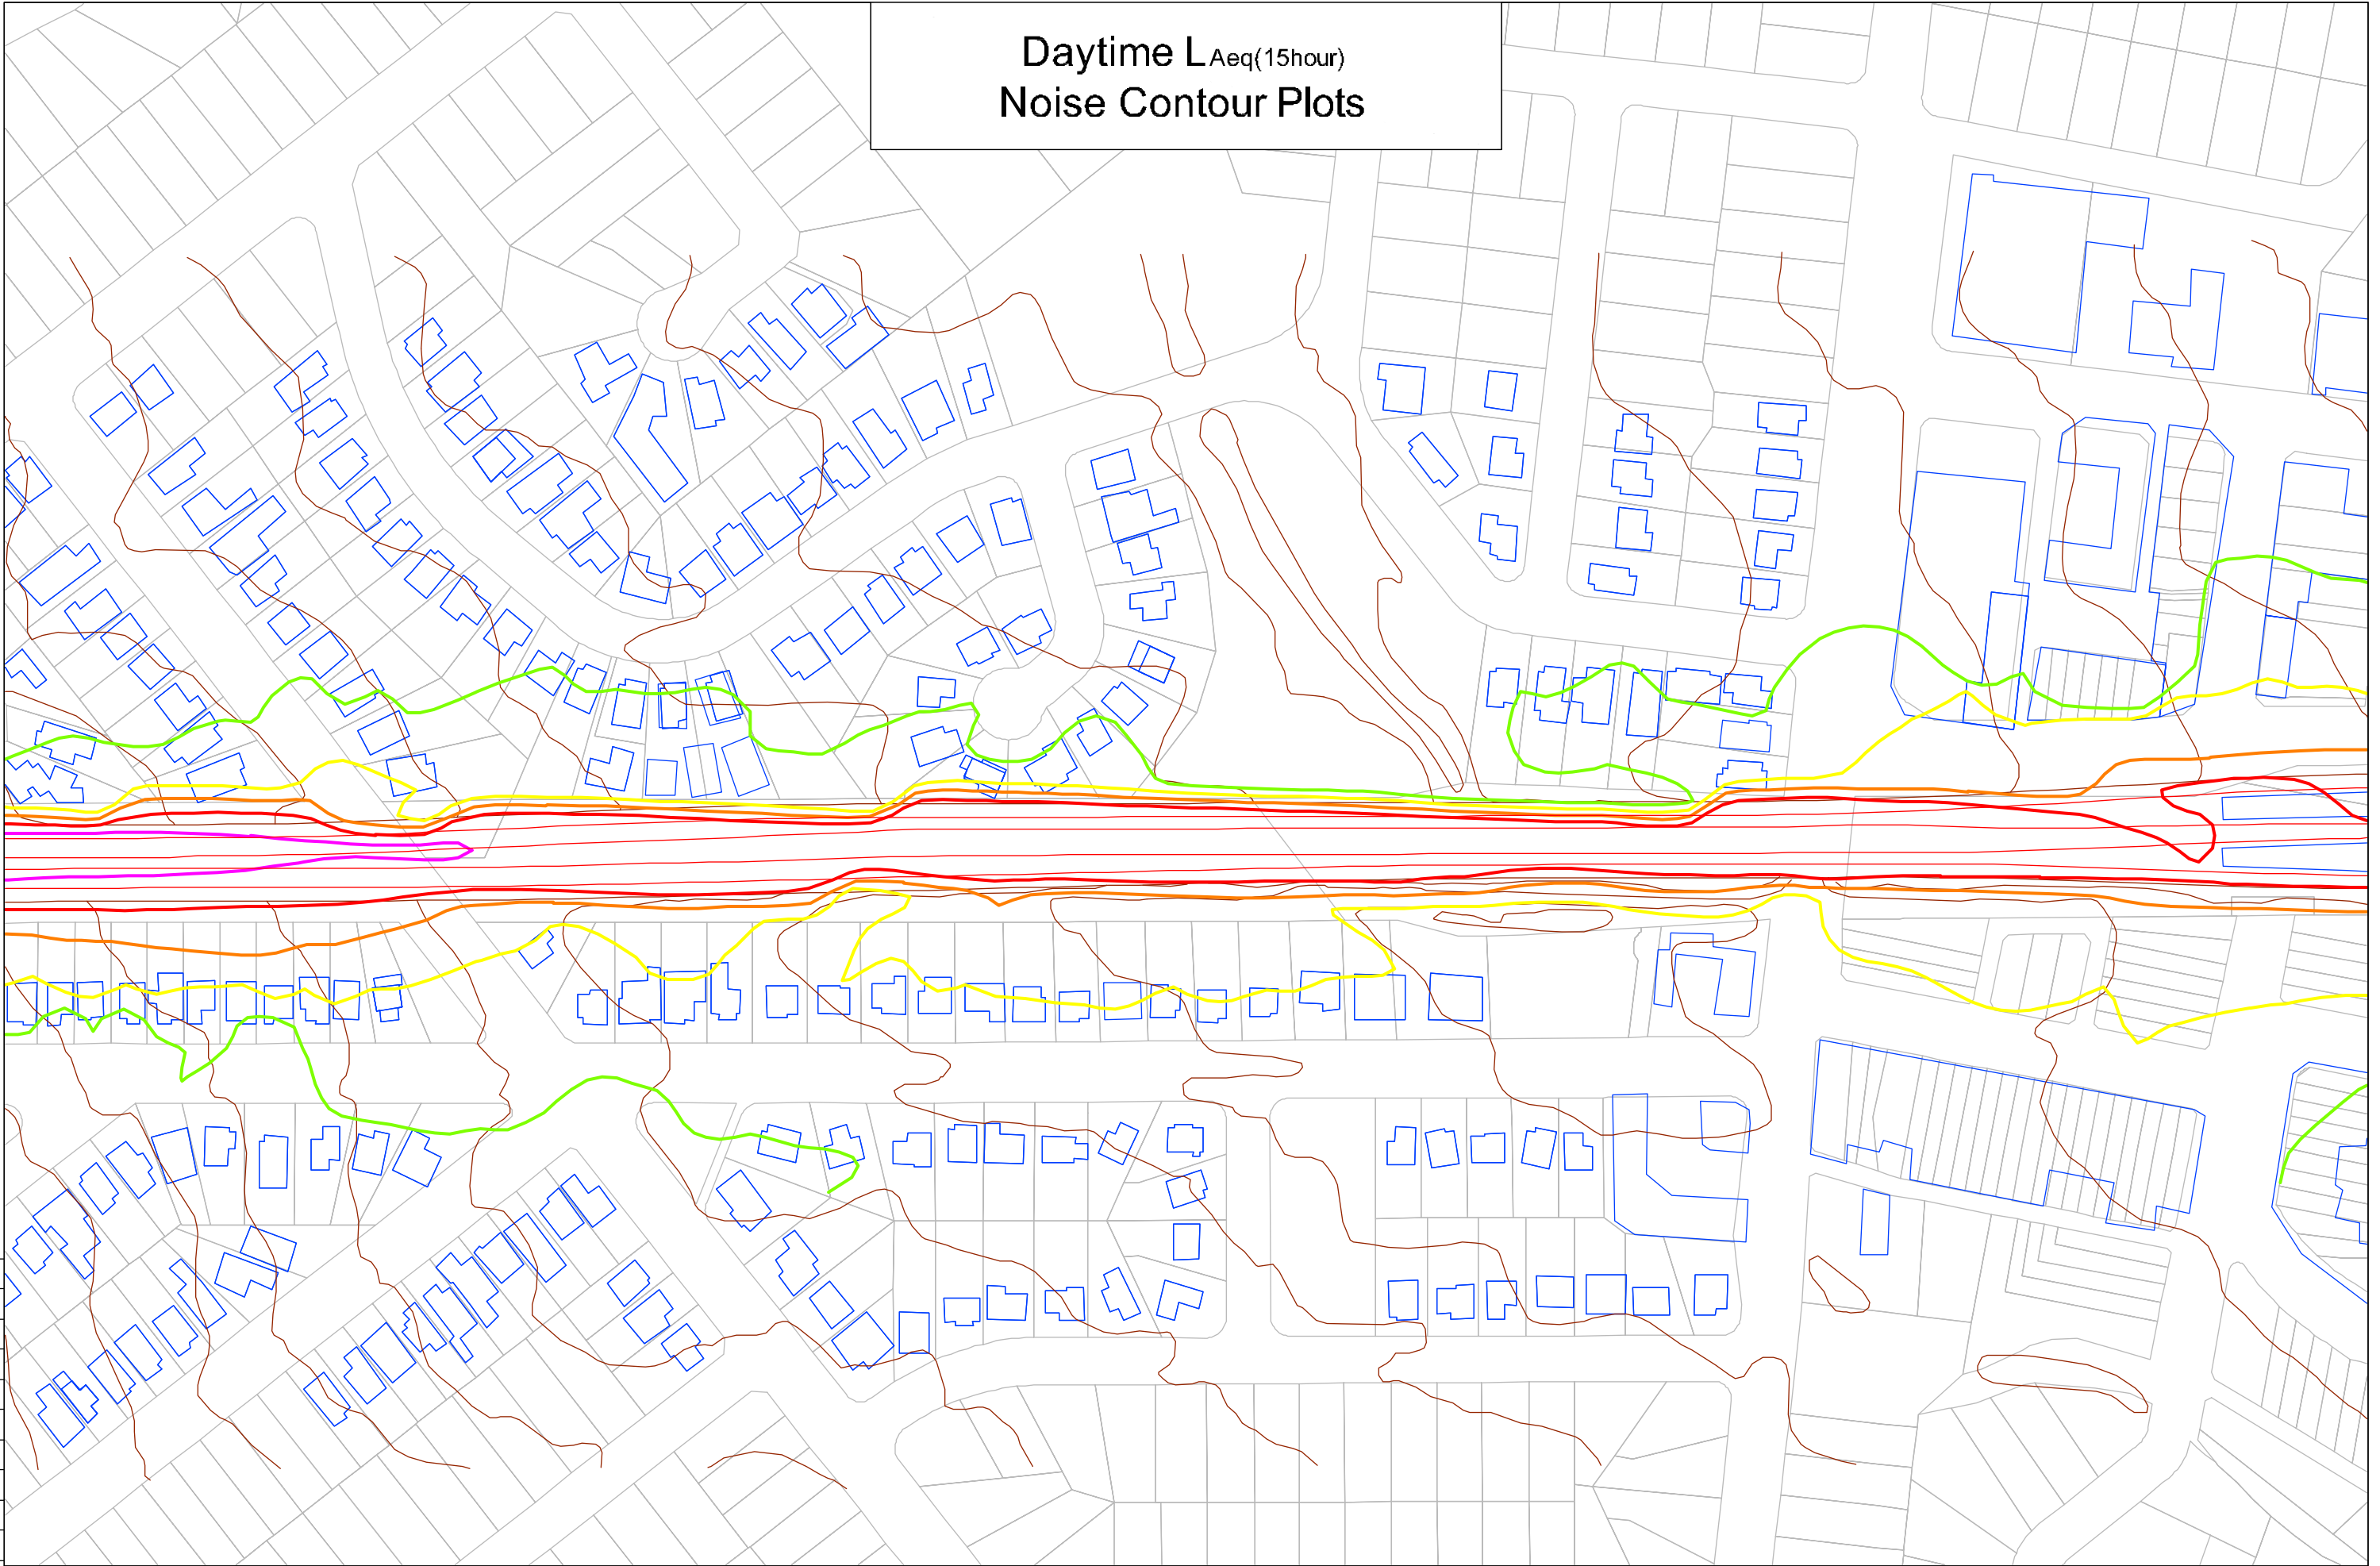

75 mm ON ORIGINAL


12/13/17 01/13/17 31/13/16		Noise Contour Lines - Updated Noise Contour Lines General Issue		ACP MSA MSA		TH CHW CHW		0 20 40 Scale = 1:2000		LEGEND: 80 dBA LAeq(15hour) 75 dBA LAeq(15hour) 70 dBA LAeq(15hour) 65 dBA LAeq(15hour) 60 dBA LAeq(15hour) 55 dBA LAeq(15hour) 50 dBA LAeq(15hour) 45 dBA LAeq(15hour)		Heggies Pty Ltd 2 Lincoln Street Lane Cove NSW 2086 Australia PO Box 176 Lane Cove NSW 1595 Email address: sydney@heggies.com Telephone 02 9427 8100 Facsimile 02 9427 8200		10-4805 Kingsgrove to Revesby Quad Appendix G - Noise Contour Plots Future Situation (2021) Proposed Barriers		DRAWING No. 10-4805R3R3-G-010		REVISION 2	
REV.		DATE		PREPARED		CHECKED													

Daytime LAeq(15hour)
Noise Contour Plots

Revesby Station

75 mm ON ORIGINAL


0 5 10 15 20 25 30 35 40 45 50 55 60 65 70 75

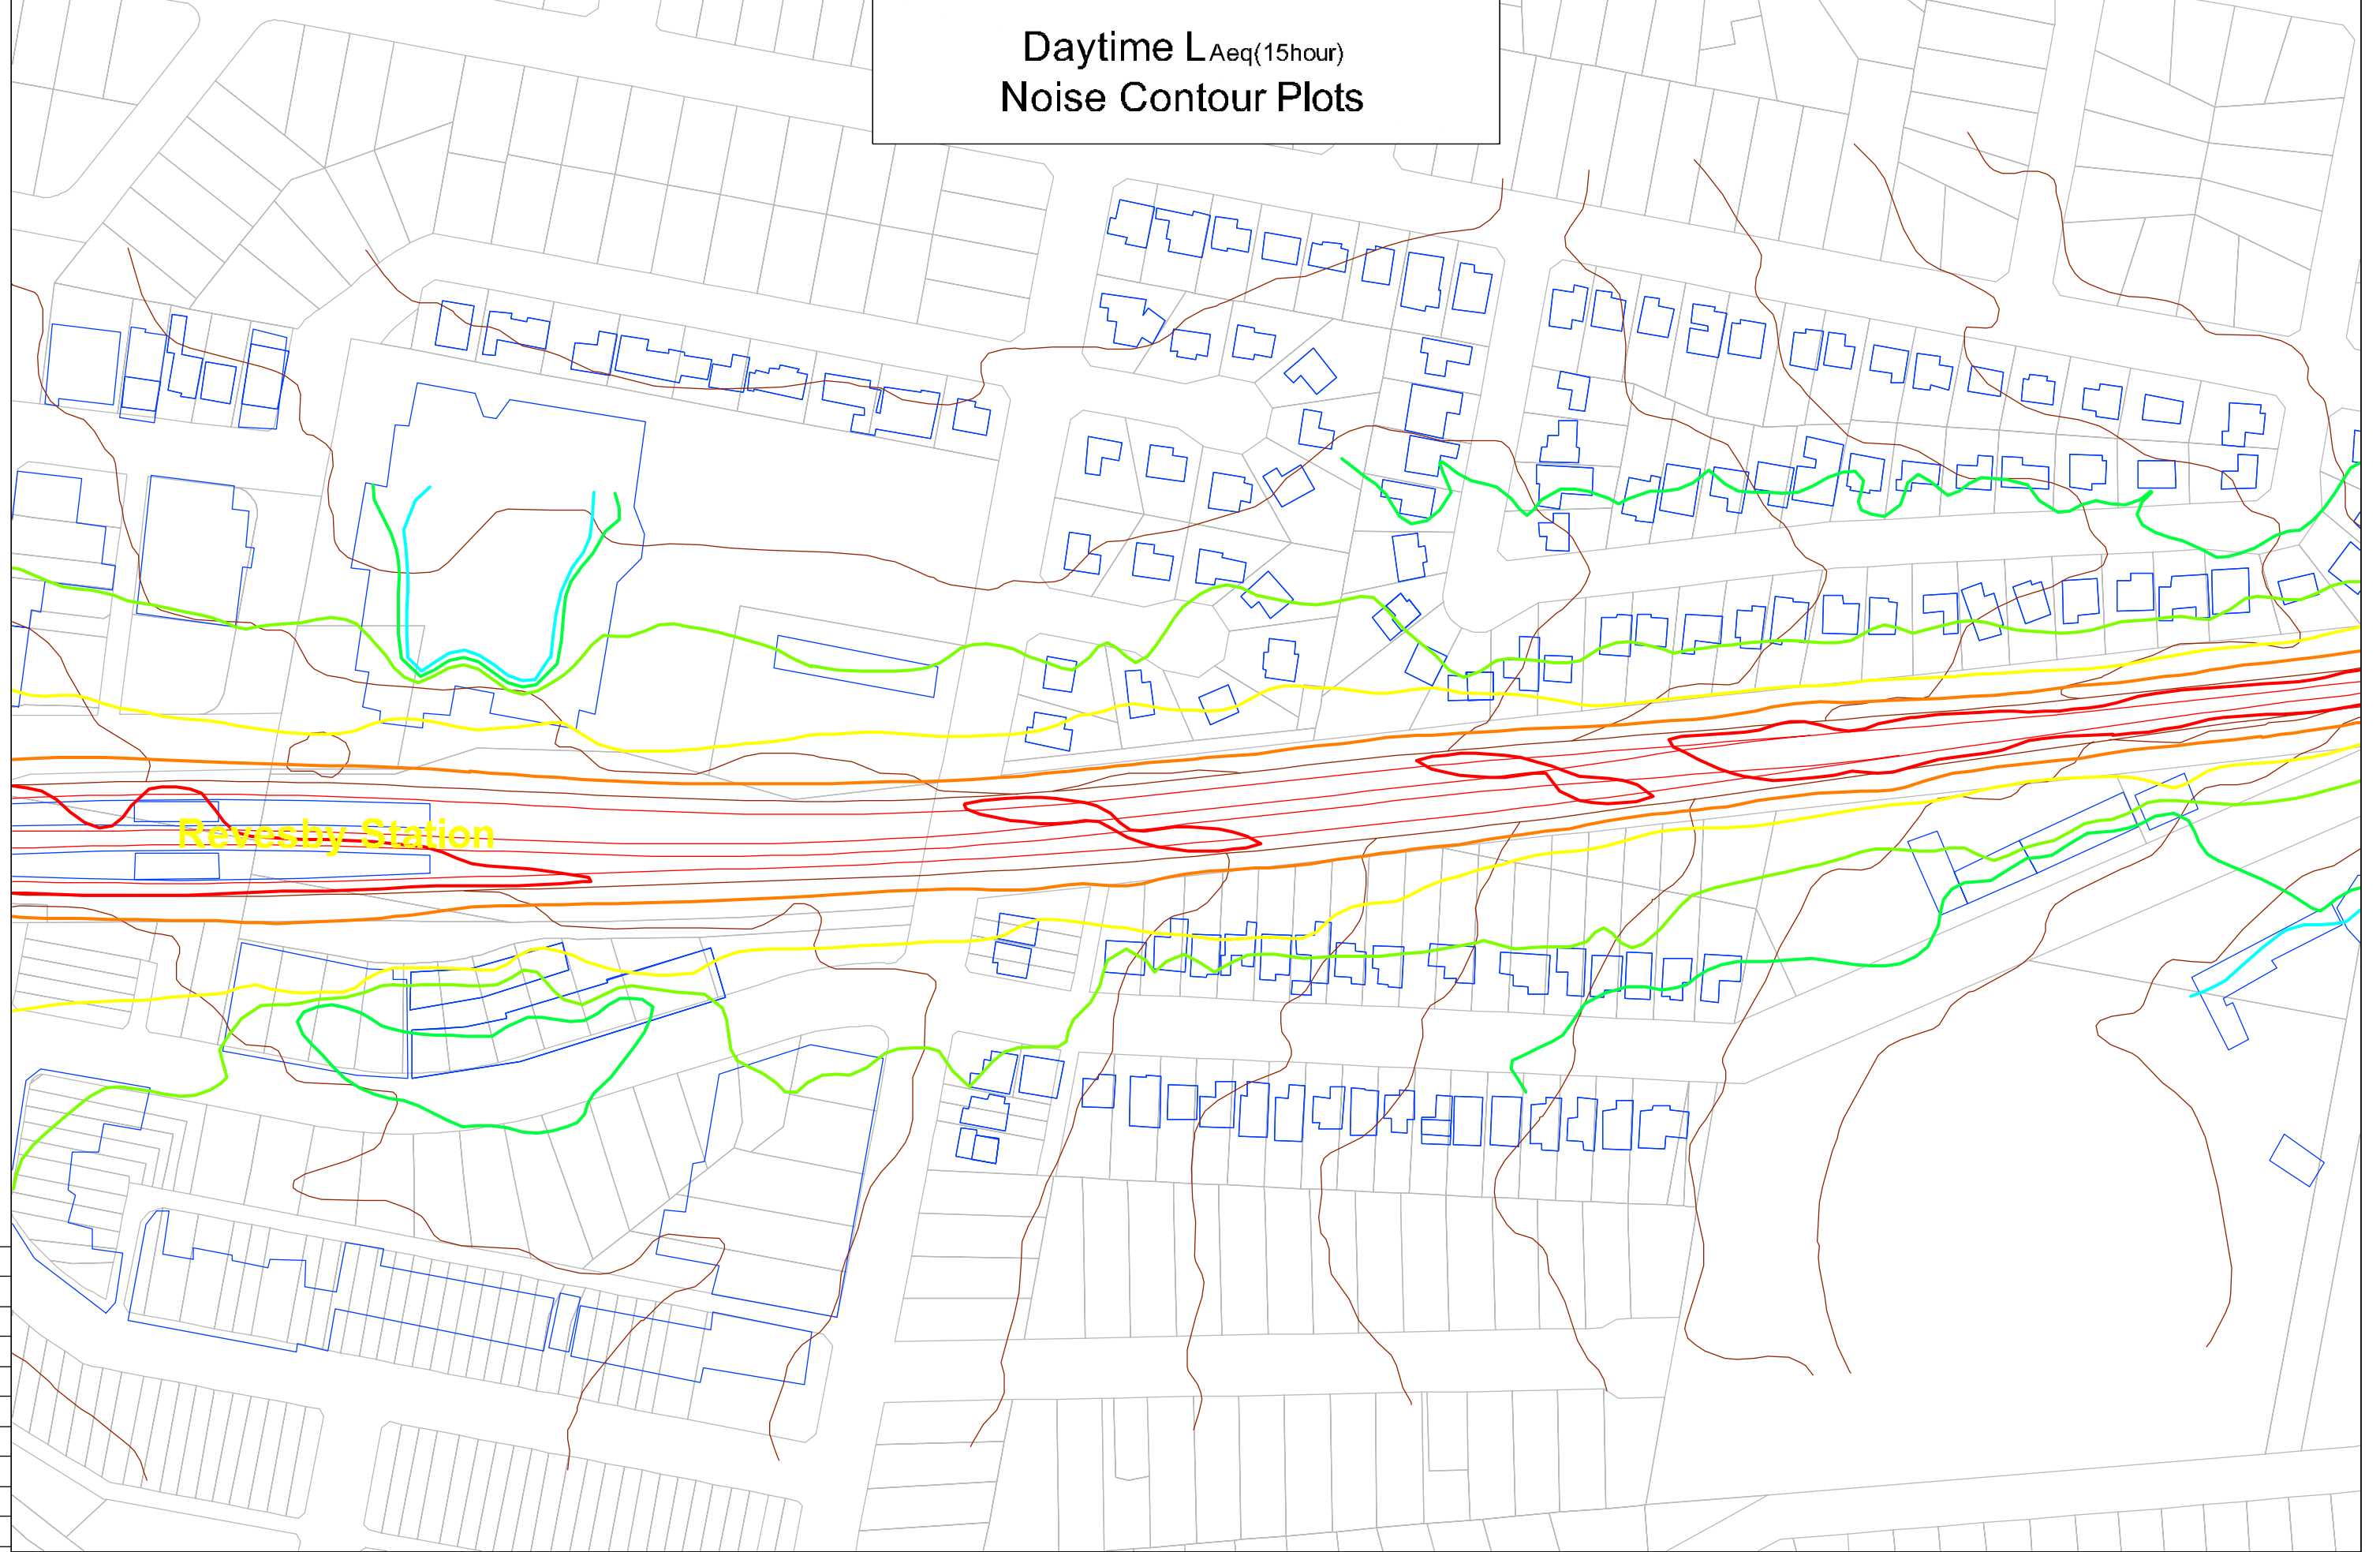

LEGEND:

- 80 dBA LAeq(15hour)
- 75 dBA LAeq(15hour)
- 70 dBA LAeq(15hour)
- 65 dBA LAeq(15hour)

- 60 dBA LAeq(15hour)
- 55 dBA LAeq(15hour)
- 50 dBA LAeq(15hour)
- 45 dBA LAeq(15hour)

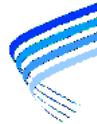

Heggies Pty Ltd
2 Lincoln Street
Lane Cove NSW 2086 Australia
PO Box 176 Lane Cove NSW 1595
Email address: sydney@heggies.com
Telephone 02 9427 8100 Facsimile 02 9427 8200

FILE NAME
10-4805R3R3 Appendix G LAeq.dwg


10-4805 Kingsgrove to Revesby Quad
Appendix G - Noise Contour Plots
Future Situation (2021) Proposed Barriers

DRAWING No.
10-4805R3R3-G-011

REVISION
2

REV.	DATE	AMENDMENT / ISSUE DESCRIPTION	PREPARED	CHECKED
1	12/13/17	Noise Contour Lines - Updated	ACP	TH
2	01/13/17	Noise Contour Lines	MSA	CHW
3	31/13/16	General Issue	MSA	CHW


Daytime LAeq(15hour)
Noise Contour Plots

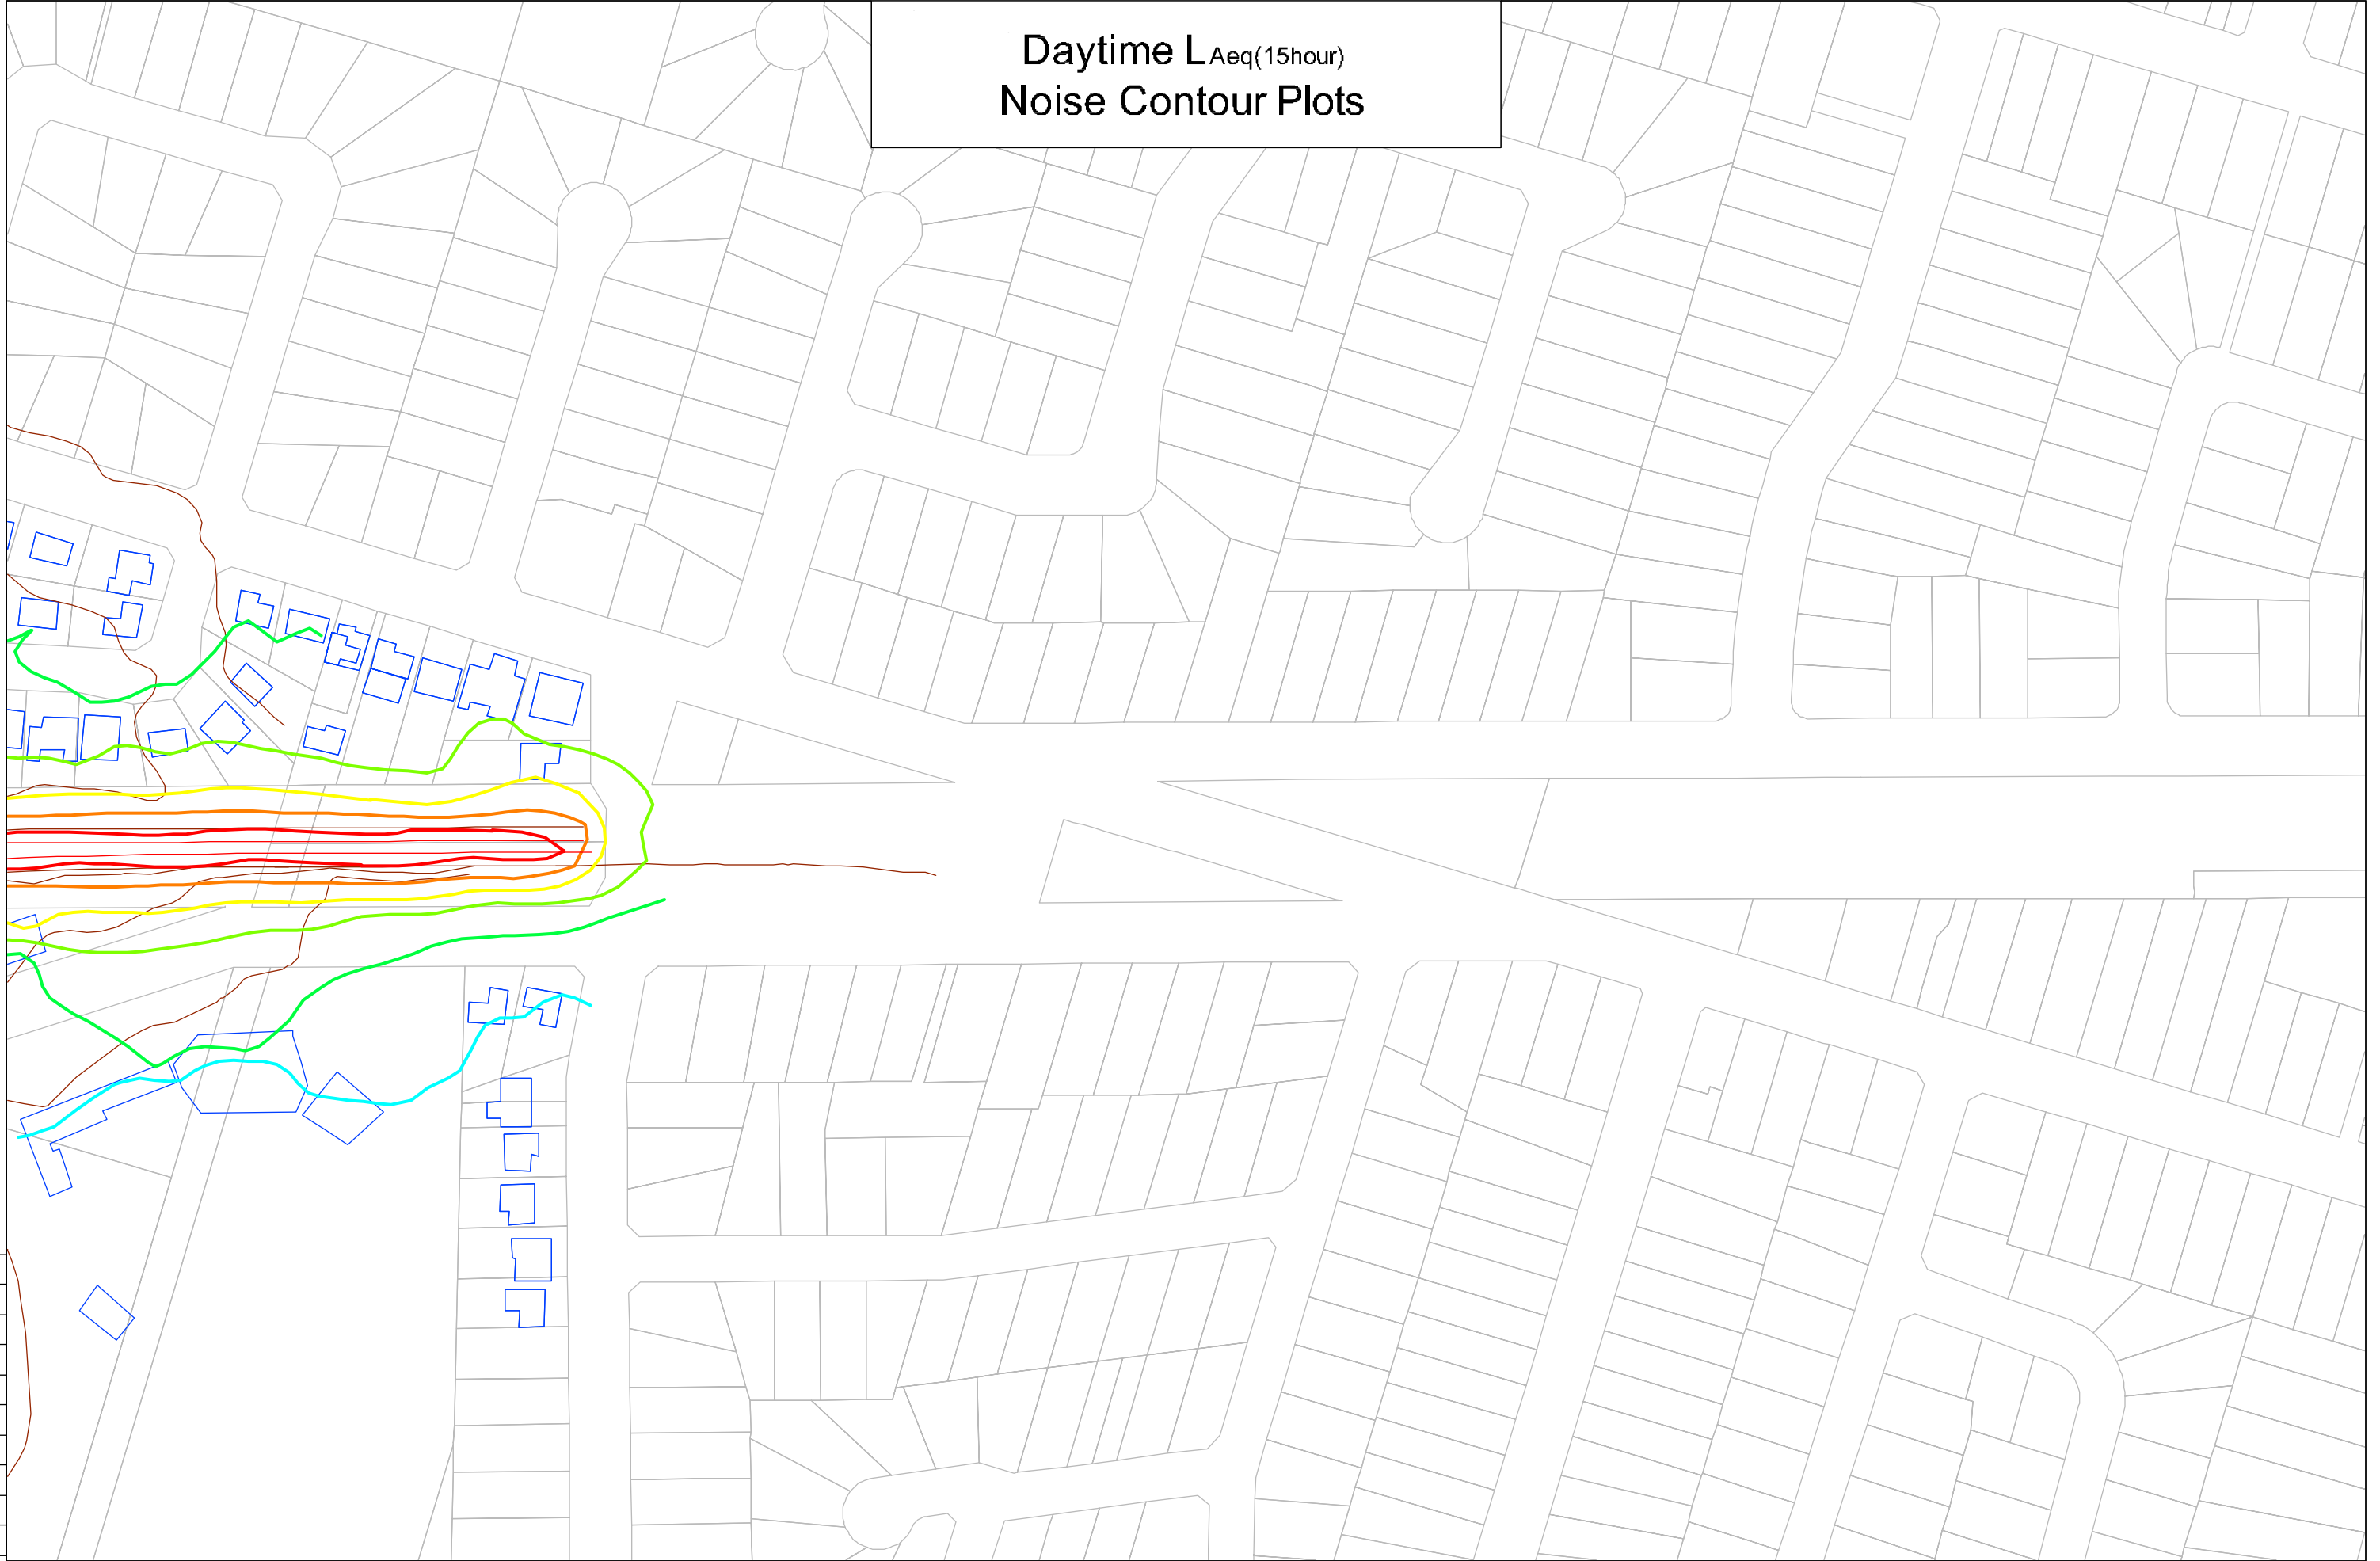


75 mm ON ORIGINAL

Z 1		12/13/17 01/13/17 31/13/06	Noise Contour Lines - Updated Noise Contour Lines General Issue	ACP MSA MSA	TH CHW CHW	0 20 40 Scale = 1:2000		LEGEND: 80 dBA LAeq(15hour) 75 dBA LAeq(15hour) 70 dBA LAeq(15hour) 65 dBA LAeq(15hour) 60 dBA LAeq(15hour) 55 dBA LAeq(15hour) 50 dBA LAeq(15hour) 45 dBA LAeq(15hour)		Heggies Pty Ltd 2 Lincoln Street Lane Cove NSW 2086 Australia PO Box 176 Lane Cove NSW 1595 Email address: sydney@heggies.com Telephone 02 9427 8100 Facsimile 02 9427 8200		10-4805 Kingsgrove to Revesby Quad Appendix G - Noise Contour Plots Future Situation (2021) Proposed Barriers		DRAWING No. 10-4805R3R3-G-012	REVISION 2
REV.	DATE	AMENDMENT / ISSUE DESCRIPTION		PREPARED	CHECKED					FILE NAME 10-4805R3R3 Appendix G LAeq.dwg					

L_{Amax}
Noise Contour Plots

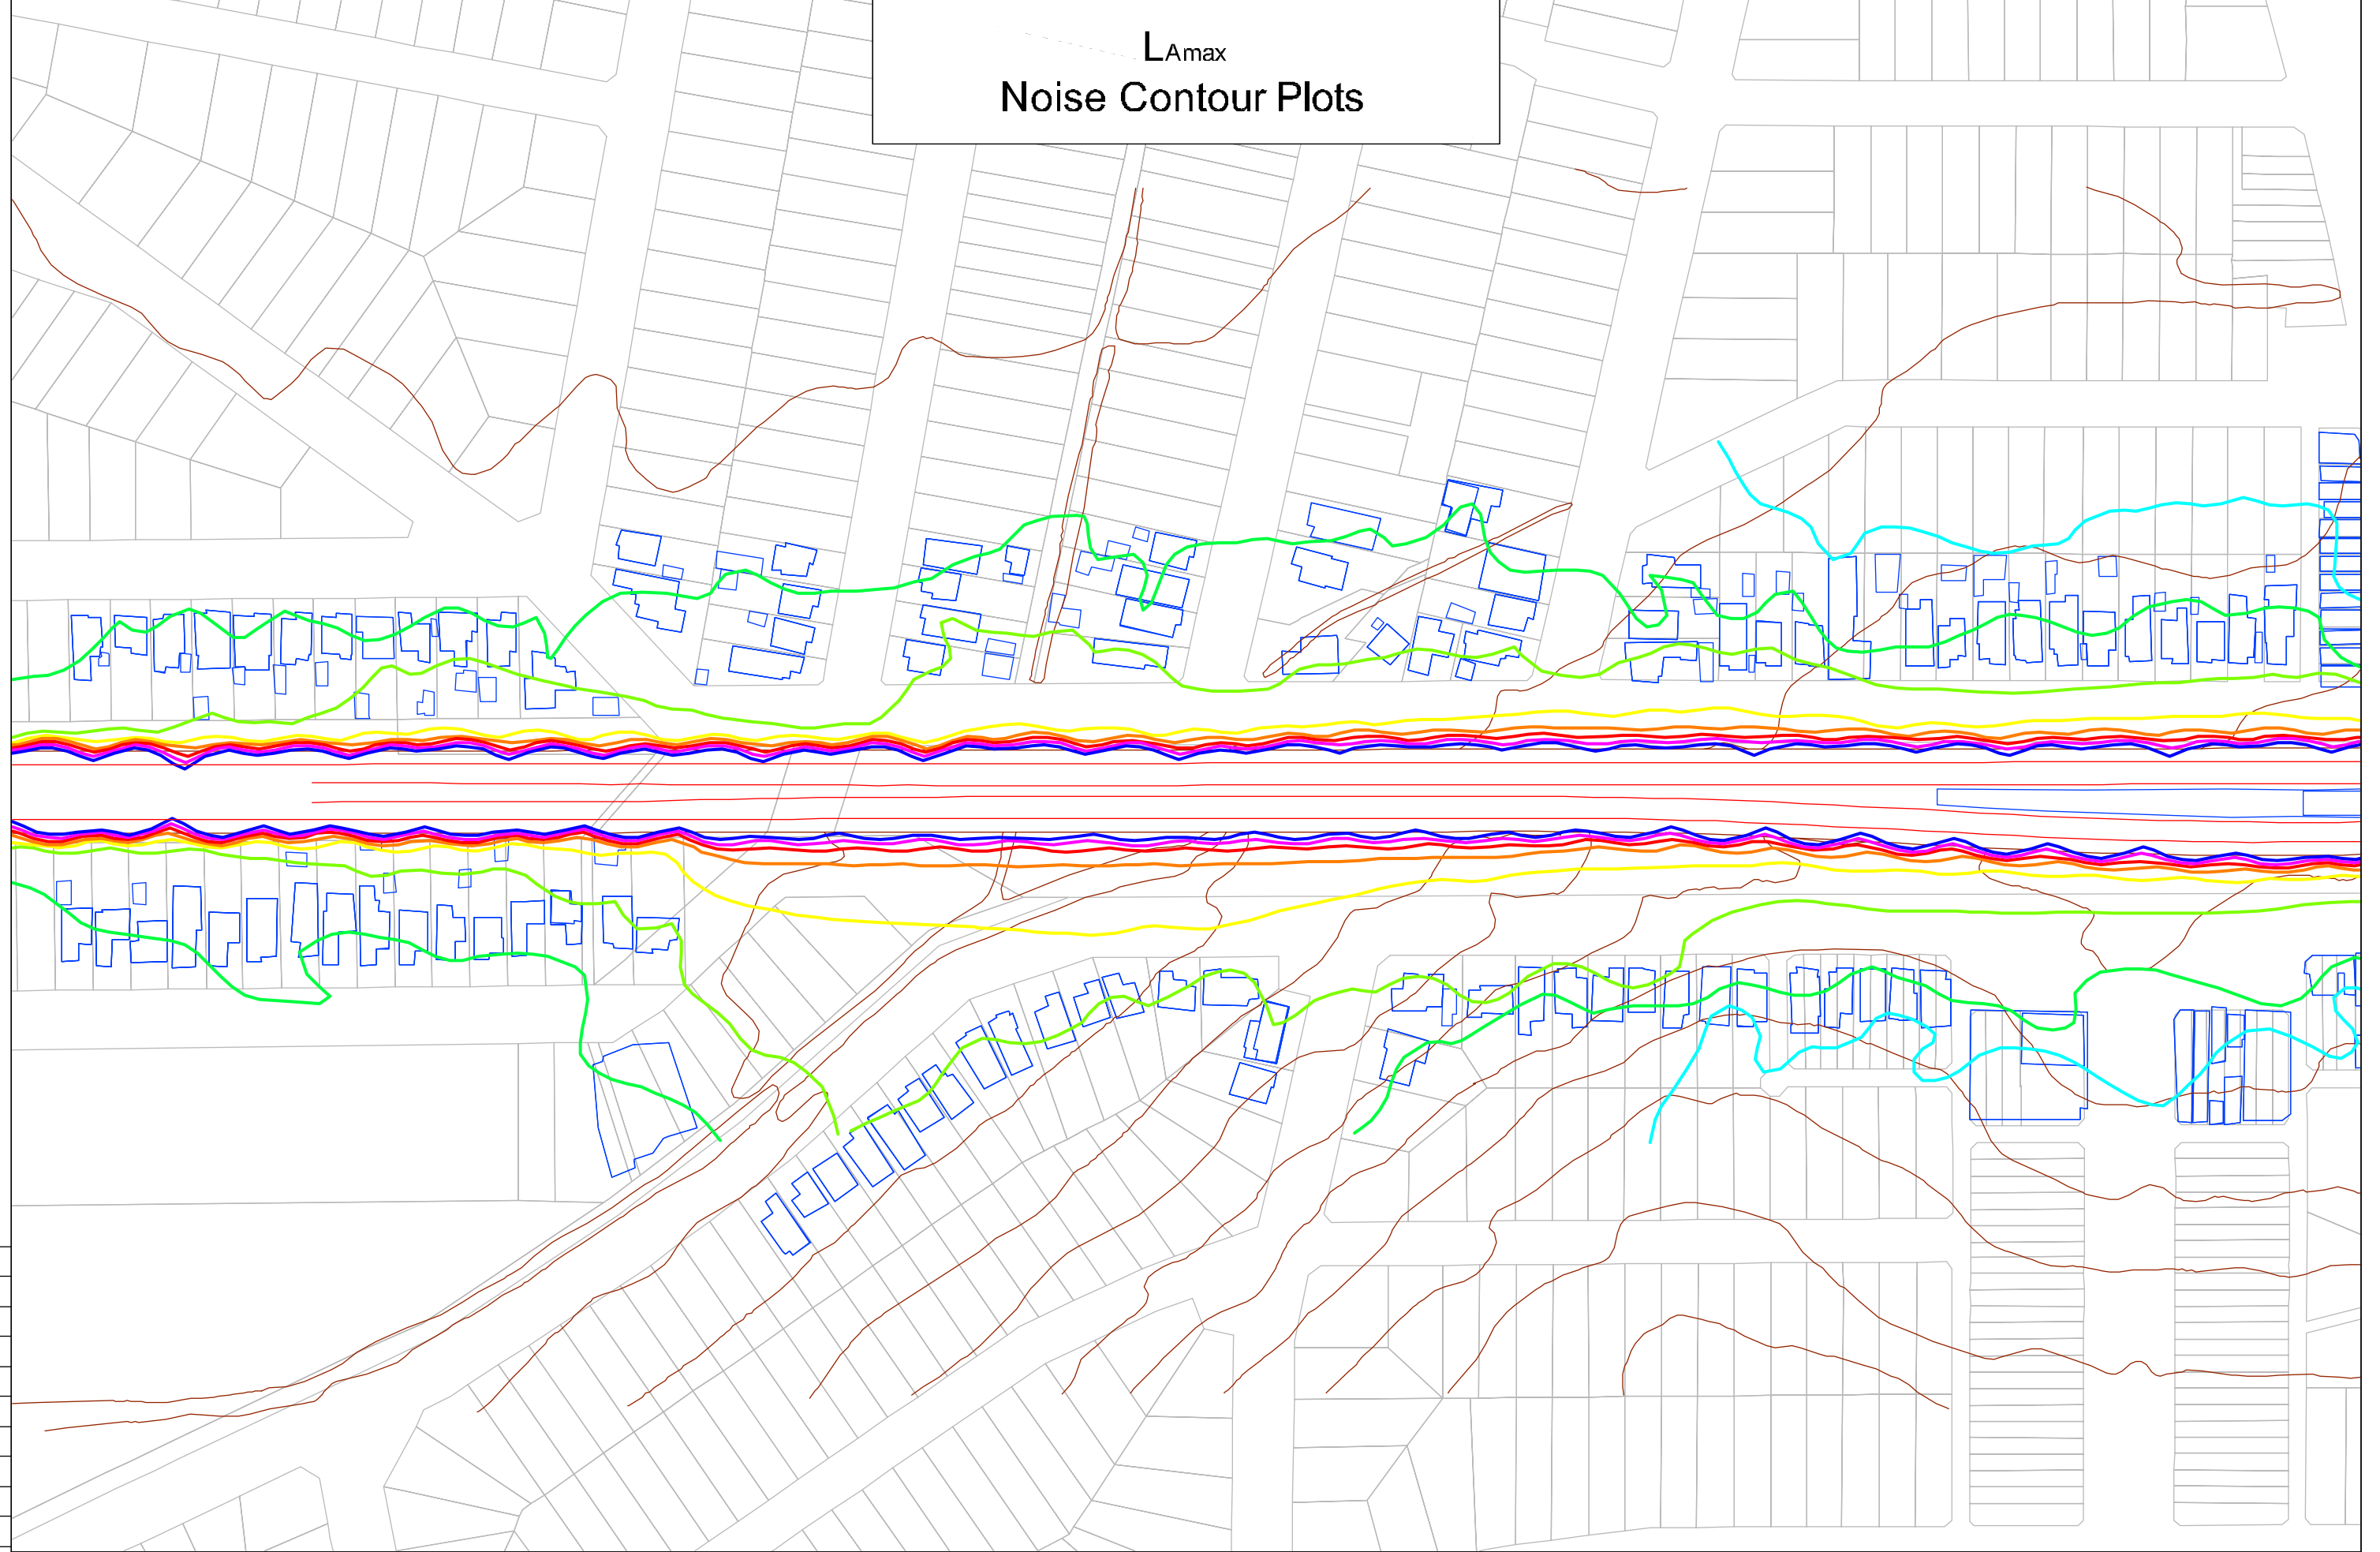

75 mm ON ORIGINAL

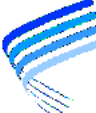12/13/17 01/13/17 31/13/16		Noise Contour Lines - Updated Noise Contour Lines General Issue	ACP MSA MSA	TH CHW CHW	0 20 40 Scale = 1:2000	LEGEND: 105 dBA L_{Amax} 100 dBA L_{Amax} 95 dBA L_{Amax} 90 dBA L_{Amax}	85 dBA L_{Amax} 80 dBA L_{Amax} 75 dBA L_{Amax} 70 dBA L_{Amax}	 Heggies Pty Ltd 2 Lincoln Street Lane Cove NSW 2086 Australia PO Box 176 Lane Cove NSW 1595 Email address: sydney@heggies.com Telephone 02 9427 8100 Facsimile 02 9427 8200	10-4805 Kingsgrove to Revesby Quad Appendix G - Noise Contour Plots Future Situation (2021) Proposed Barriers	DRAWING No. 10-4805R3R3-G-001	REVISION 2
REV.	DATE										

L_{Amax}
Noise Contour Plots

Beverly Hills Station

- LEGEND:
- 105 dBA L_{Amax}
 - 100 dBA L_{Amax}
 - 95 dBA L_{Amax}
 - 90 dBA L_{Amax}

- 85 dBA L_{Amax}
- 80 dBA L_{Amax}
- 75 dBA L_{Amax}
- 70 dBA L_{Amax}


 **Heggies Pty Ltd**
2 Lincoln Street
Lane Cove NSW 2086 Australia
PO Box 176 Lane Cove NSW 1595
Email address: sydney@heggies.com
Telephone 02 9427 8100 Facsimile 02 9427 8200

10-4805 Kingsgrove to Revesby Quad
Appendix G - Noise Contour Plots
Future Situation (2021) Proposed Barriers

FILE NAME
10-4805R3R3 Appendix G L_{Amax}.dwg

DRAWING No.
10-4805R3R3-G-002

REVISION
2

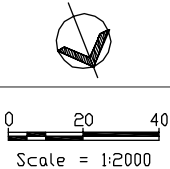

75 mm ON ORIGINAL

0 5 10 15 20 25 30 35 40 45 50 55 60 65 70 75

REV.	DATE	AMENDMENT / ISSUE DESCRIPTION	PREPARED	CHECKED
1	12/13/17	Noise Contour Lines - Updated	ACP	
2	01/13/17	Noise Contour Lines	MSA	
3	31/13/16	General Issue	MSA	TH
				CHW

L_{Amax}
Noise Contour Plots

Narwee Station


75 mm ON ORIGINAL

0 5 10 15 20 25 30 35 40 45 50 55 60 65 70 75

Z
1
1


REV.	DATE	AMENDMENT / ISSUE DESCRIPTION
1	12/11/17	Noise Contour Lines - Updated
2	01/13/17	Noise Contour Lines
3	31/11/16	General Issue

ACP MSA MSA	TH CHW CHW
PREPARED	CHECKED

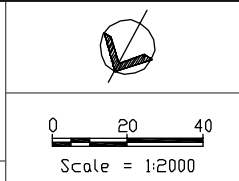

LEGEND:	
	105 dBA L _{Amax}
	100 dBA L _{Amax}
	95 dBA L _{Amax}
	90 dBA L _{Amax}


	85 dBA L _{Amax}
	80 dBA L _{Amax}
	75 dBA L _{Amax}
	70 dBA L _{Amax}

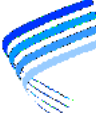 **Heggies Pty Ltd**
2 Lincoln Street
Lane Cove NSW 2086 Australia
PO Box 176 Lane Cove NSW 1595
Email address: sydney@heggies.com
Telephone 02 9427 8100 Facsimile 02 9427 8200

FILE NAME
10-4805R3R3 Appendix G L_{Amax}.dwg


10-4805 Kingsgrove to Revesby Quad Appendix G - Noise Contour Plots Future Situation (2021) Proposed Barriers	
DRAWING No. 10-4805R3R3-G-003	REVISION 2

L_{Amax}
Noise Contour Plots

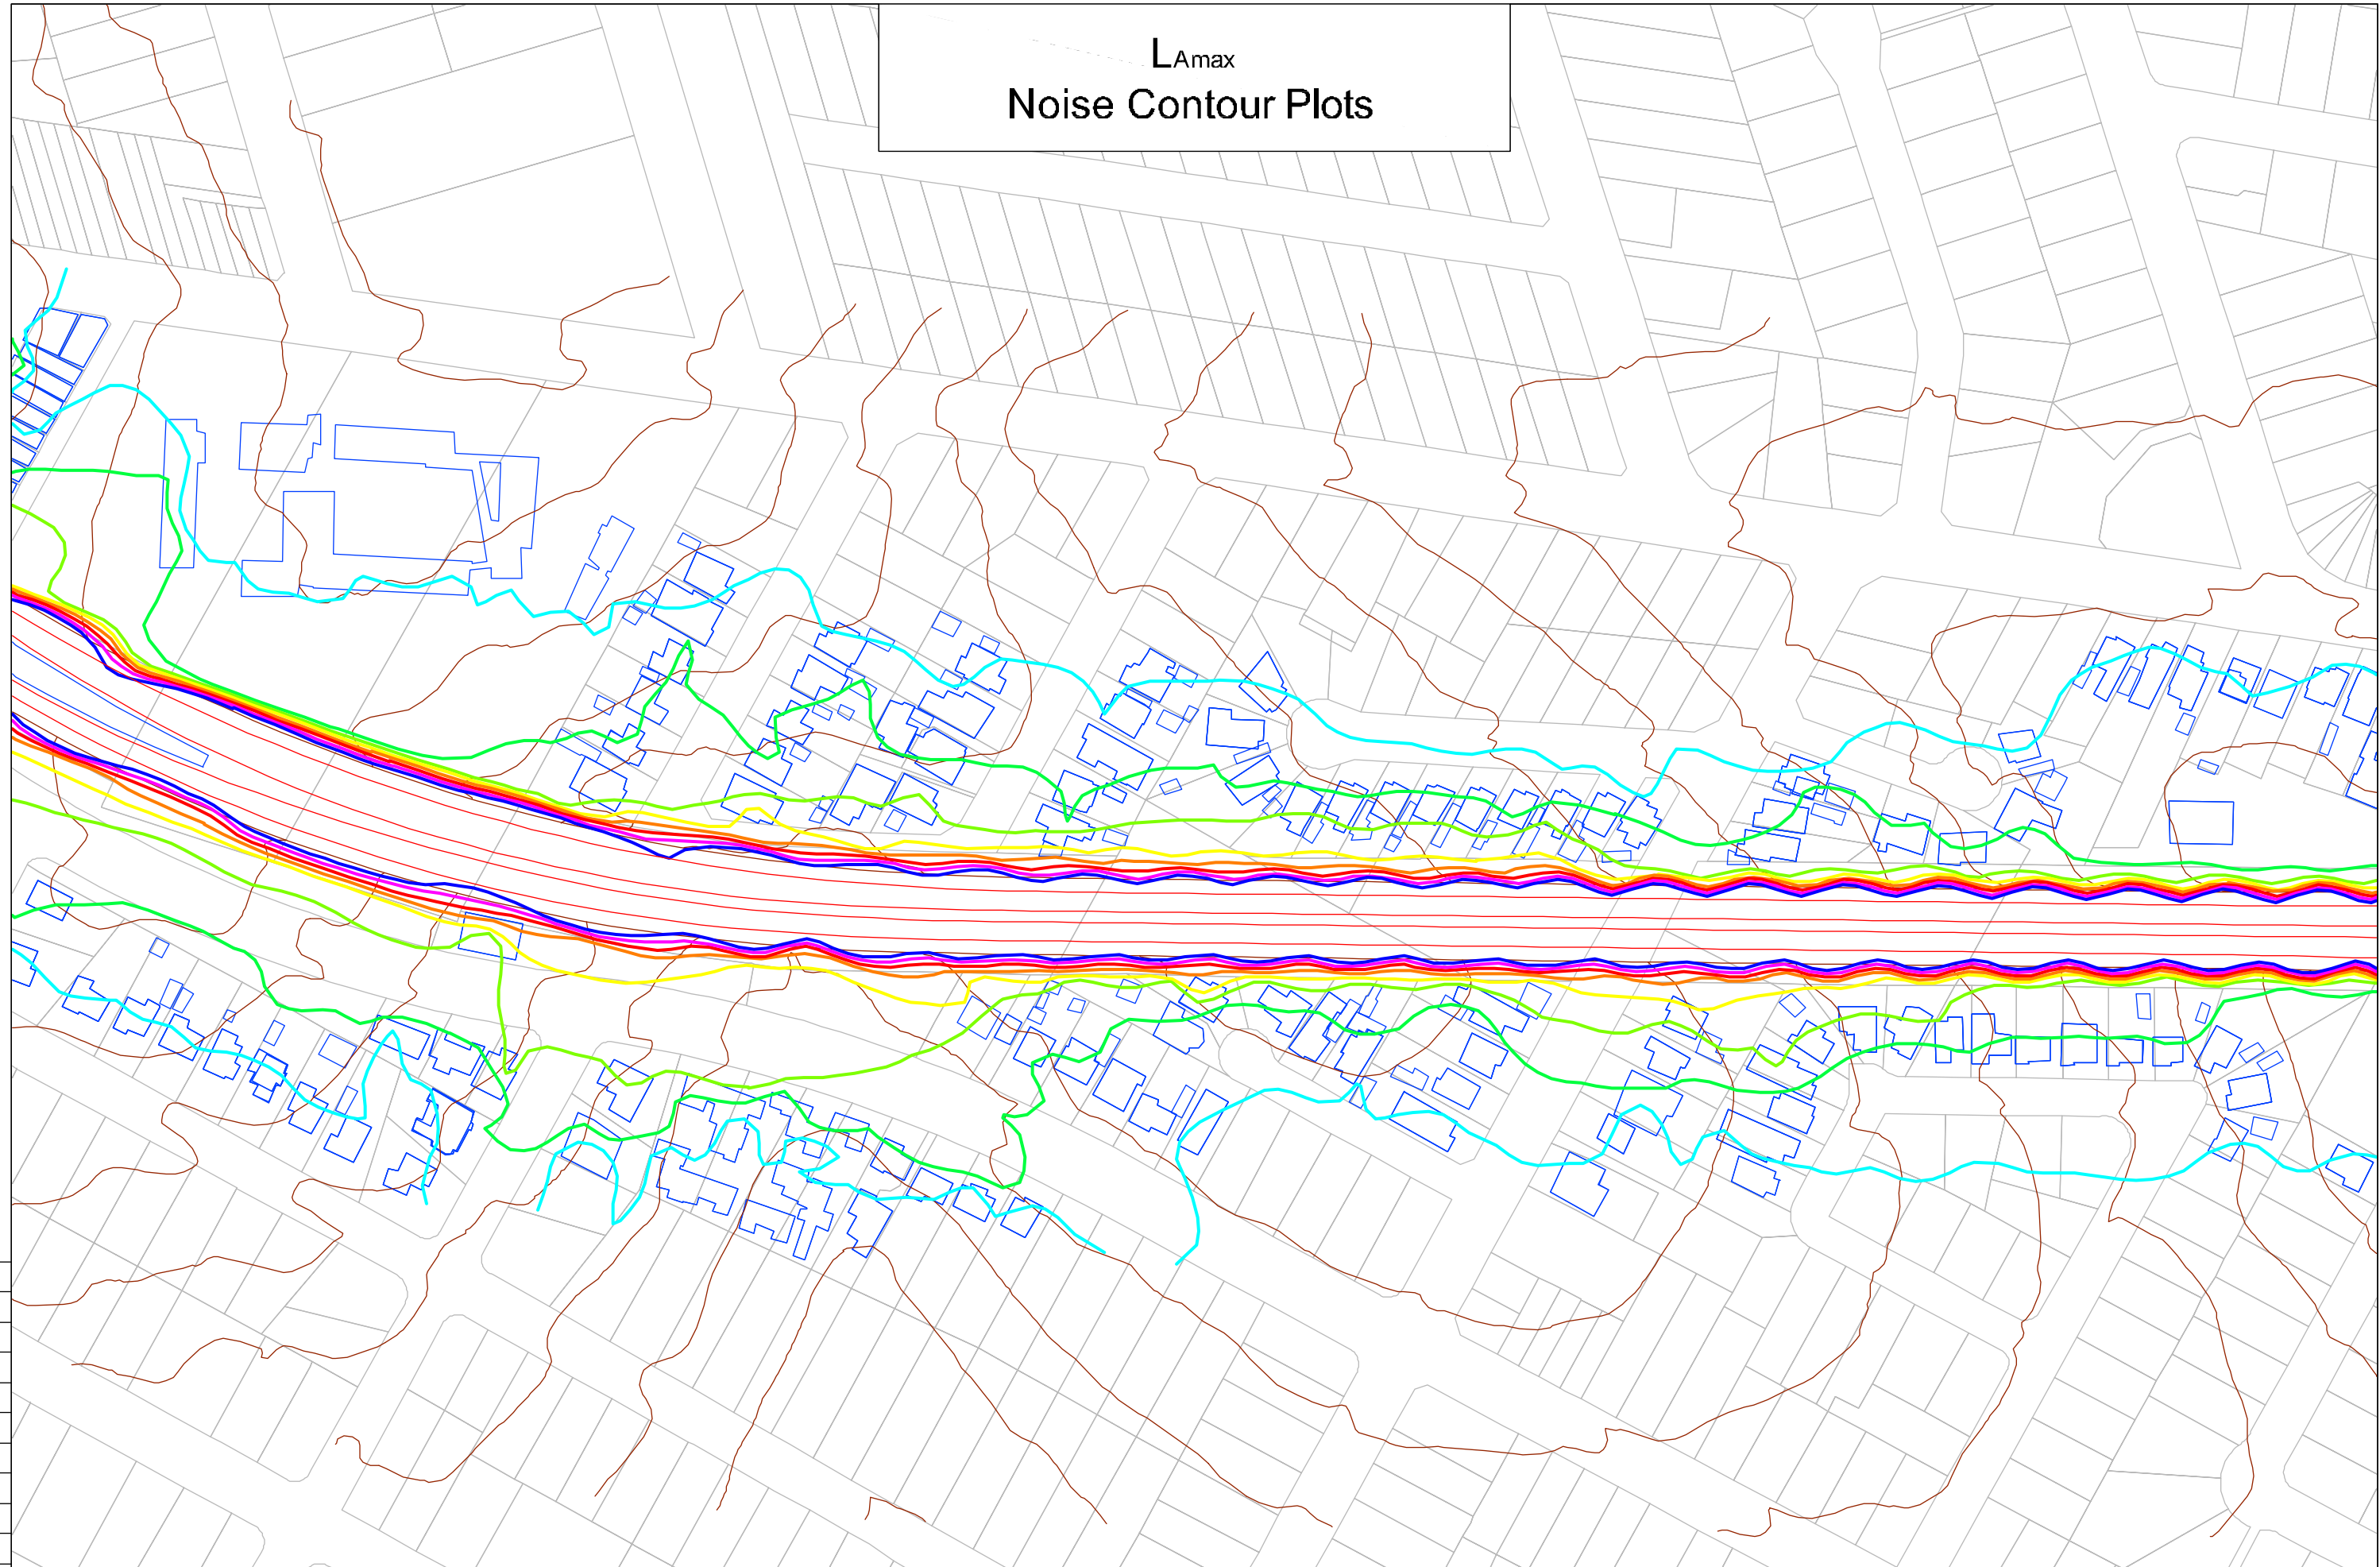


75 mm ON ORIGINAL

Z 1	12/11/17	Noise Contour Lines - Updated Noise Contour Lines General Issue	ACP MSA MSA	TH CHW CHW
	01/11/17			
REV.	DATE	AMENDMENT / ISSUE DESCRIPTION	PREPARED	CHECKED

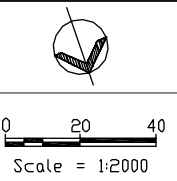

- LEGEND:
- 105 dBA L_{Amax}
 - 100 dBA L_{Amax}
 - 95 dBA L_{Amax}
 - 90 dBA L_{Amax}

- 85 dBA L_{Amax}
- 80 dBA L_{Amax}
- 75 dBA L_{Amax}
- 70 dBA L_{Amax}

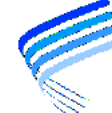 **Heggies Pty Ltd**
2 Lincoln Street
Lane Cove NSW 2086 Australia
PO Box 176 Lane Cove NSW 1595
Email address: sydney@heggies.com
Telephone 02 9427 8100 Facsimile 02 9427 8200


FILE NAME
10-4805R3R3 Appendix G L_{Amax}.dwg

10-4805 Kingsgrove to Revesby Quad
Appendix G - Noise Contour Plots
Future Situation (2021) Proposed Barriers

DRAWING No.
10-4805R3R3-G-004

REVISION
2


L_{Amax}
Noise Contour Plots

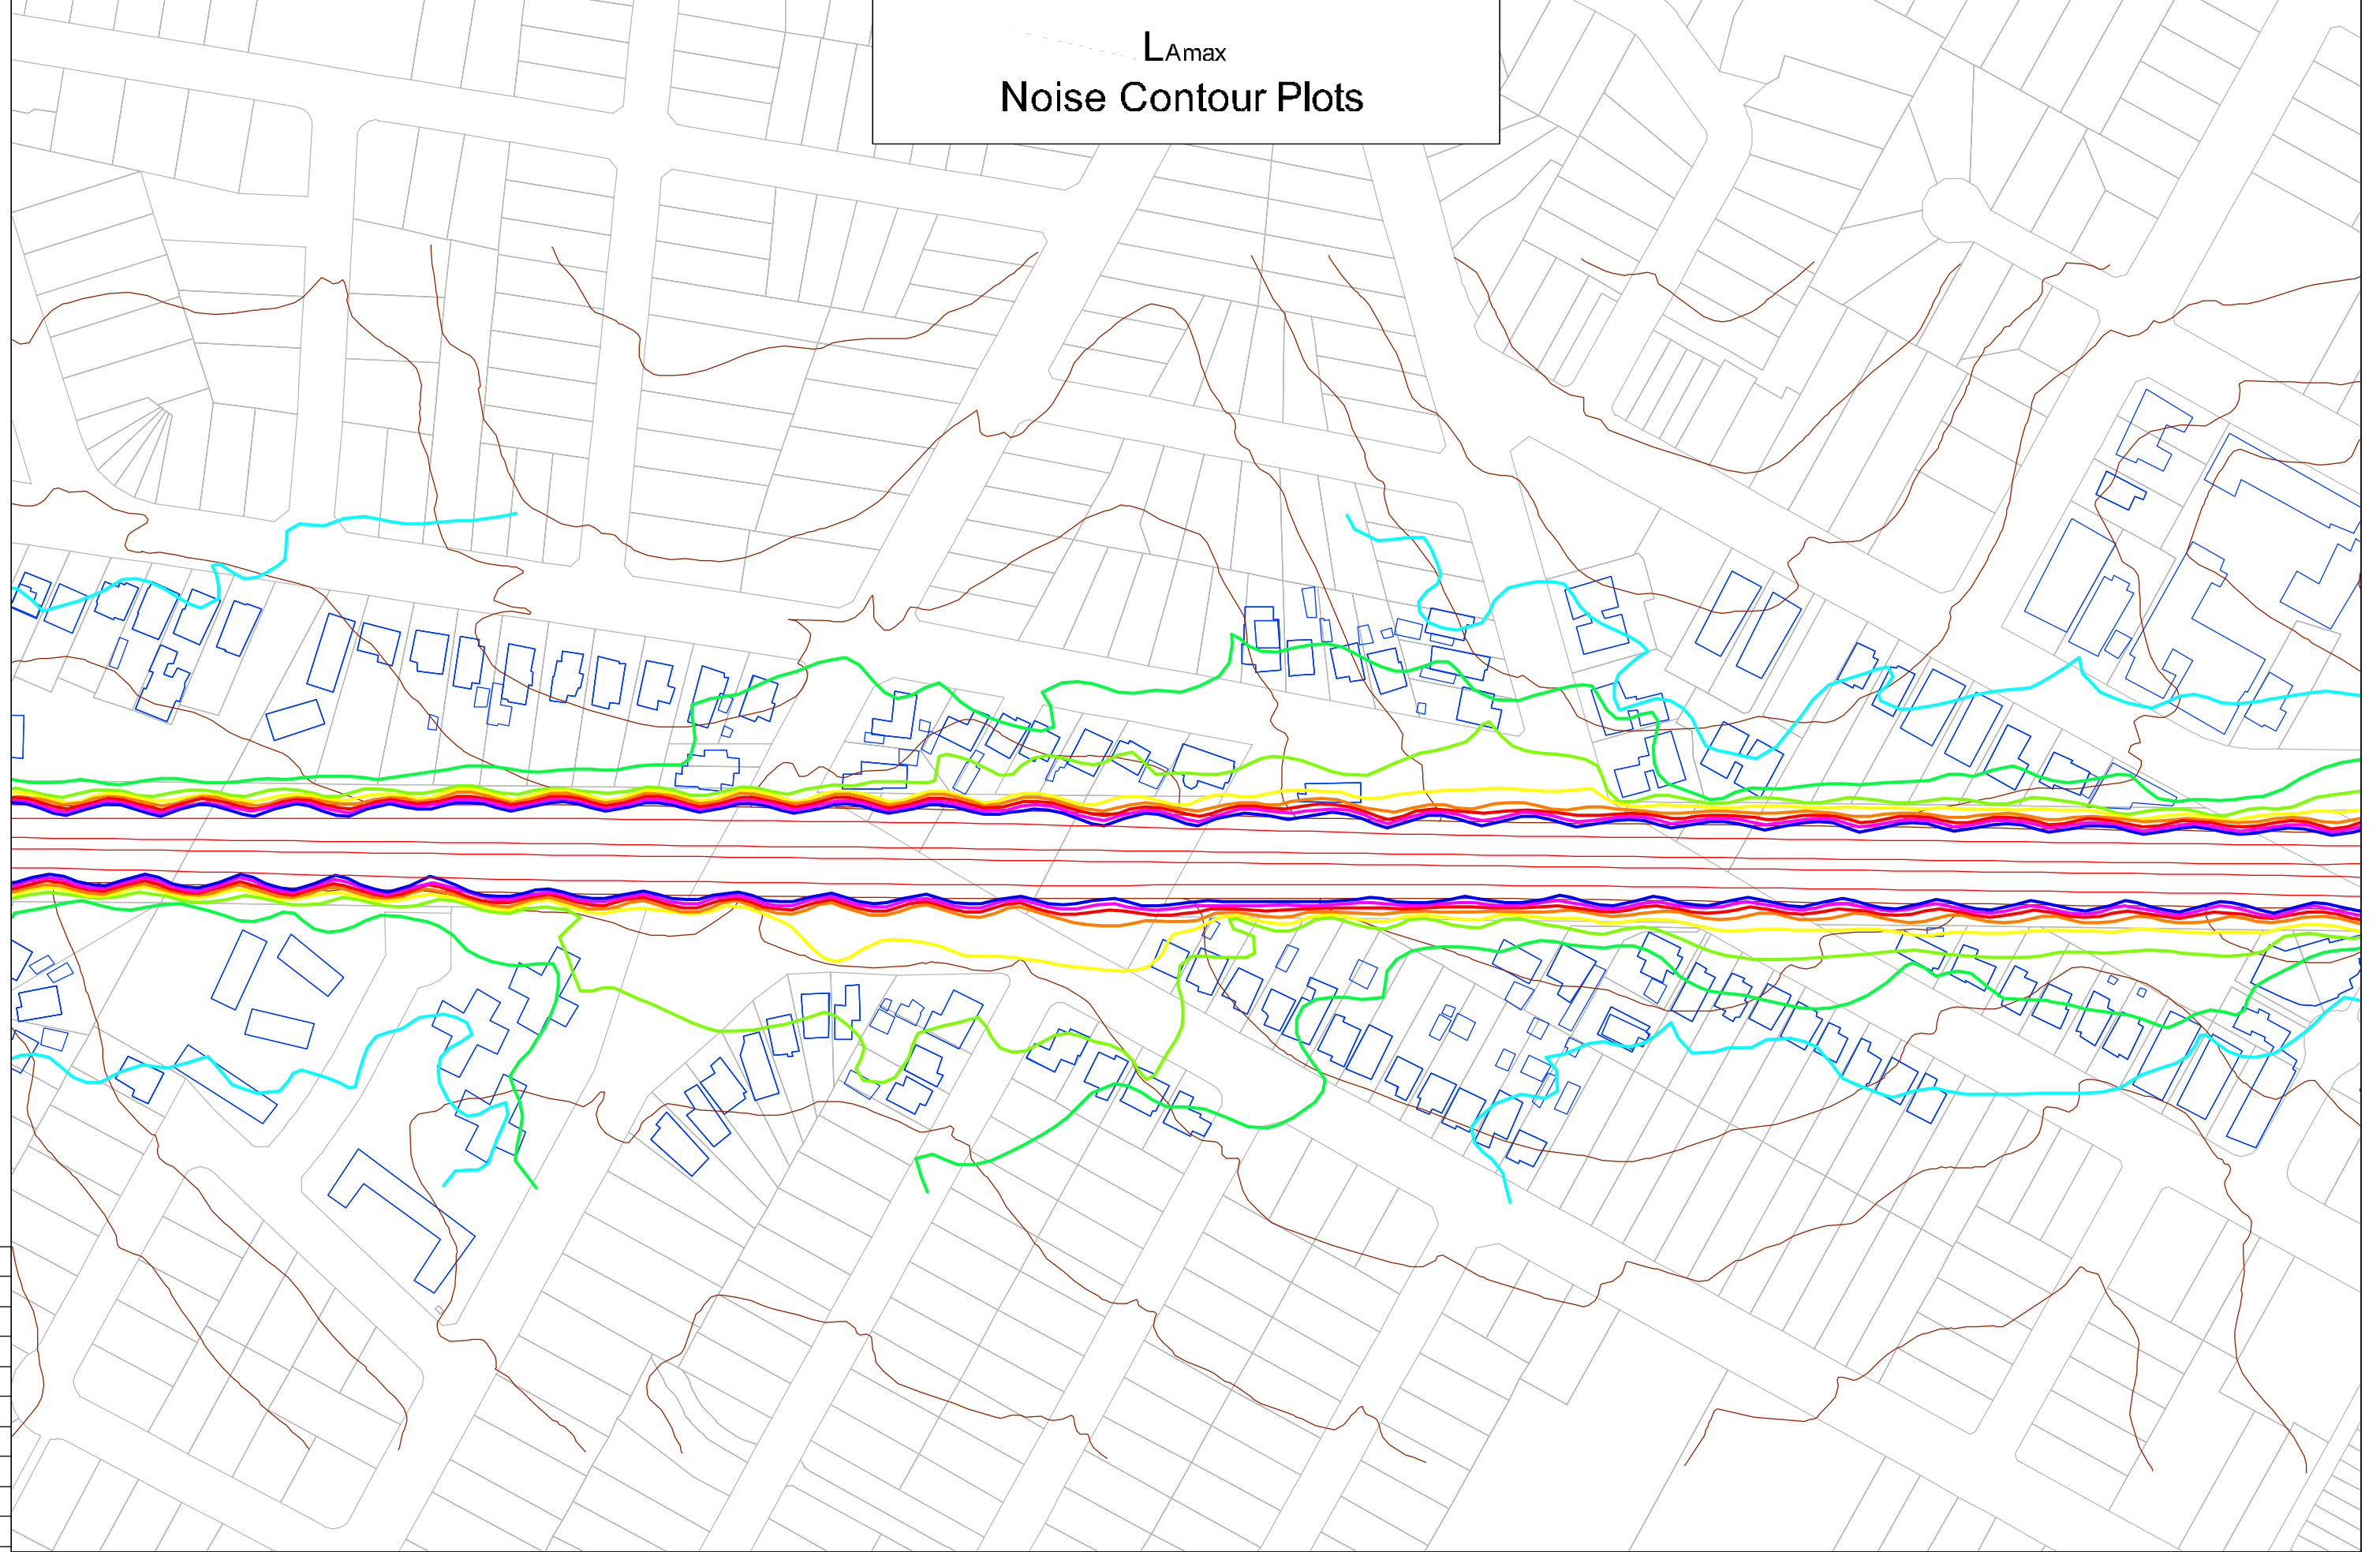

75 mm ON ORIGINAL


Z 1	12/13/17	Noise Contour Lines - Updated Noise Contour Lines General Issue	ACP MSA MSA	TH CHW CHW	 0 20 40 Scale = 1:2000	LEGEND: 105 dBA L _{Amax} 100 dBA L _{Amax} 95 dBA L _{Amax} 90 dBA L _{Amax}	85 dBA L _{Amax} 80 dBA L _{Amax} 75 dBA L _{Amax} 70 dBA L _{Amax}	 Heggies Pty Ltd 2 Lincoln Street Lane Cove NSW 2066 Australia PO Box 176 Lane Cove NSW 1595 Email address: sydney@heggies.com Telephone 02 9427 8100 Facsimile 02 9427 8200	10-4805 Kingsgrove to Revesby Quad Appendix G - Noise Contour Plots Future Situation (2021) Proposed Barriers	DRAWING No. 10-4805R3R3-G-005	REVISION 2
	REV.										

L_{Amax}
Noise Contour Plots

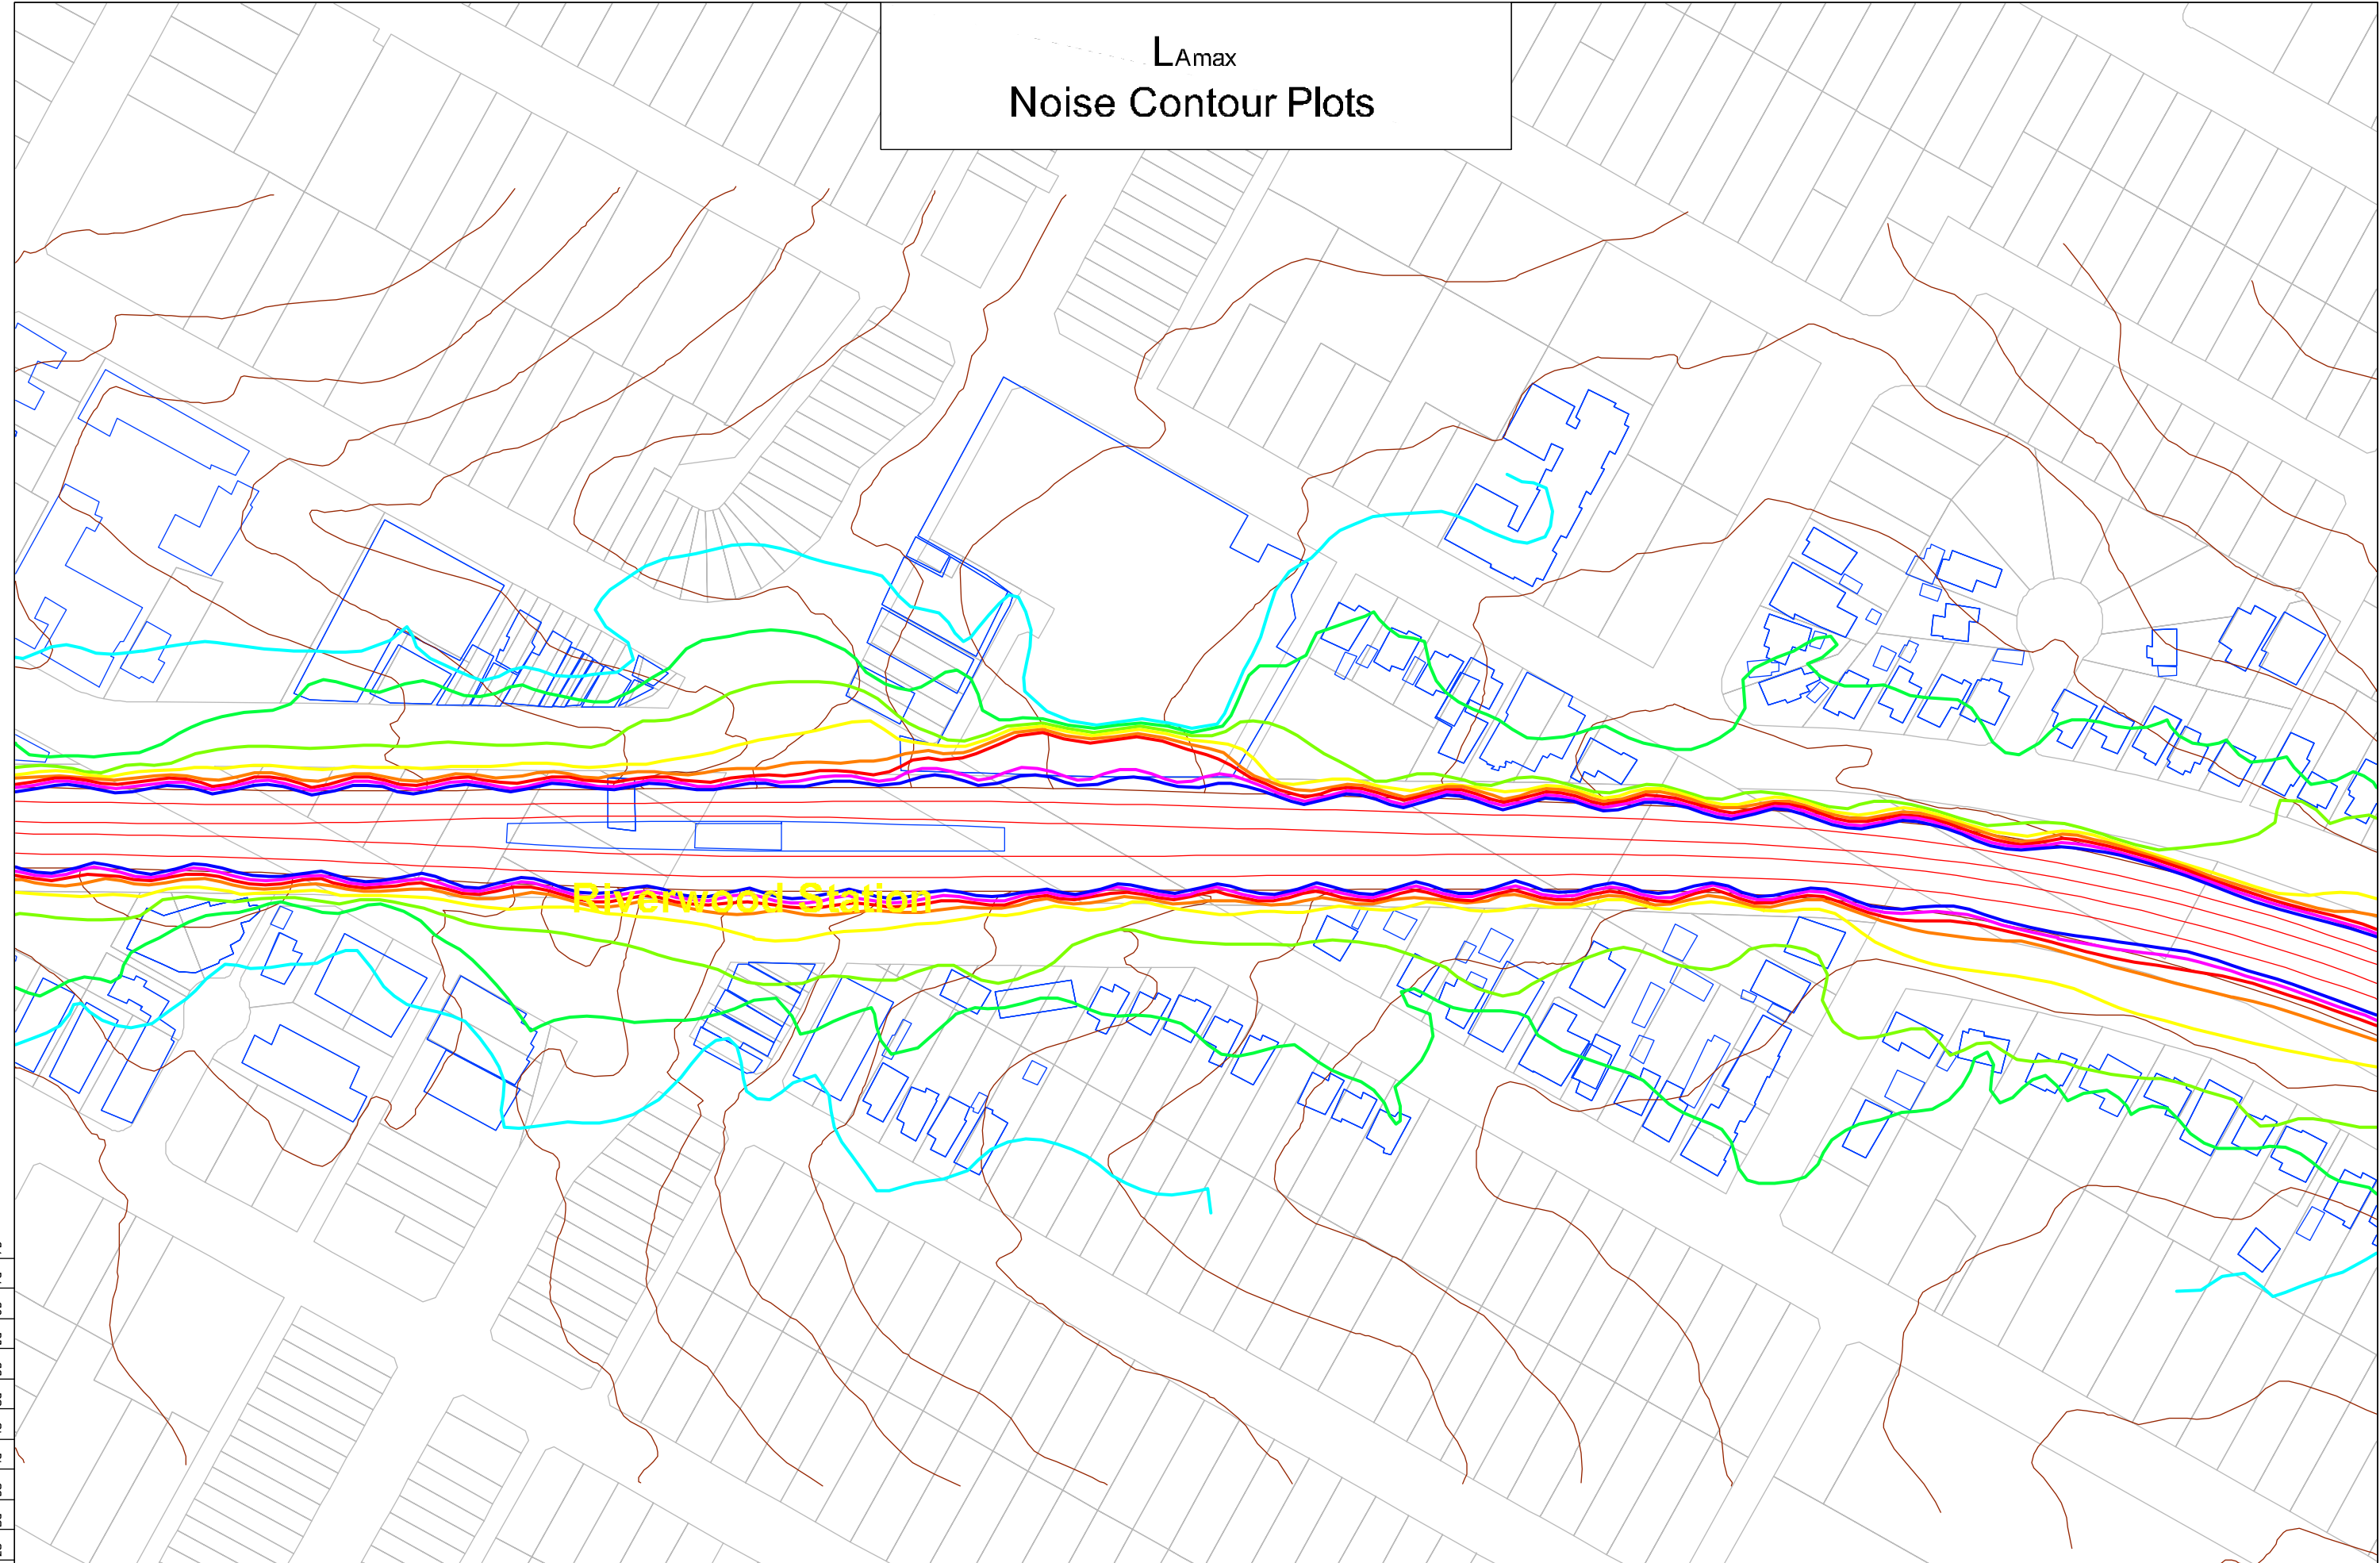


75 mm ON ORIGINAL
0 5 10 15 20 25 30 35 40 45 50 55 60 65 70 75

Z 1	12/13/17	Noise Contour Lines - Updated Noise Contour Lines General Issue	ACP MSA MSA	TH CHW CHW
	01/13/17			
REV.	DATE	AMENDMENT / ISSUE DESCRIPTION	PREPARED	CHECKED

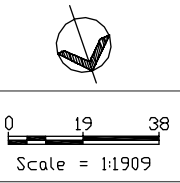

- LEGEND:
- 105 dBA L_{Amax}
 - 100 dBA L_{Amax}
 - 95 dBA L_{Amax}
 - 90 dBA L_{Amax}

- 85 dBA L_{Amax}
- 80 dBA L_{Amax}
- 75 dBA L_{Amax}
- 70 dBA L_{Amax}

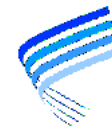 **Heggies Pty Ltd**
2 Lincoln Street
Lane Cove NSW 2086 Australia
PO Box 176 Lane Cove NSW 1595
Email address: sydney@heggies.com
Telephone 02 9427 8100 Facsimile 02 9427 8200


FILE NAME
10-4805R3R3 Appendix G L_{Amax}.dwg

10-4805 Kingsgrove to Revesby Quad
Appendix G - Noise Contour Plots
Future Situation (2021) Proposed Barriers

DRAWING No.
10-4805R3R3-G-006

REVISION
2


L_{Amax}
Noise Contour Plots

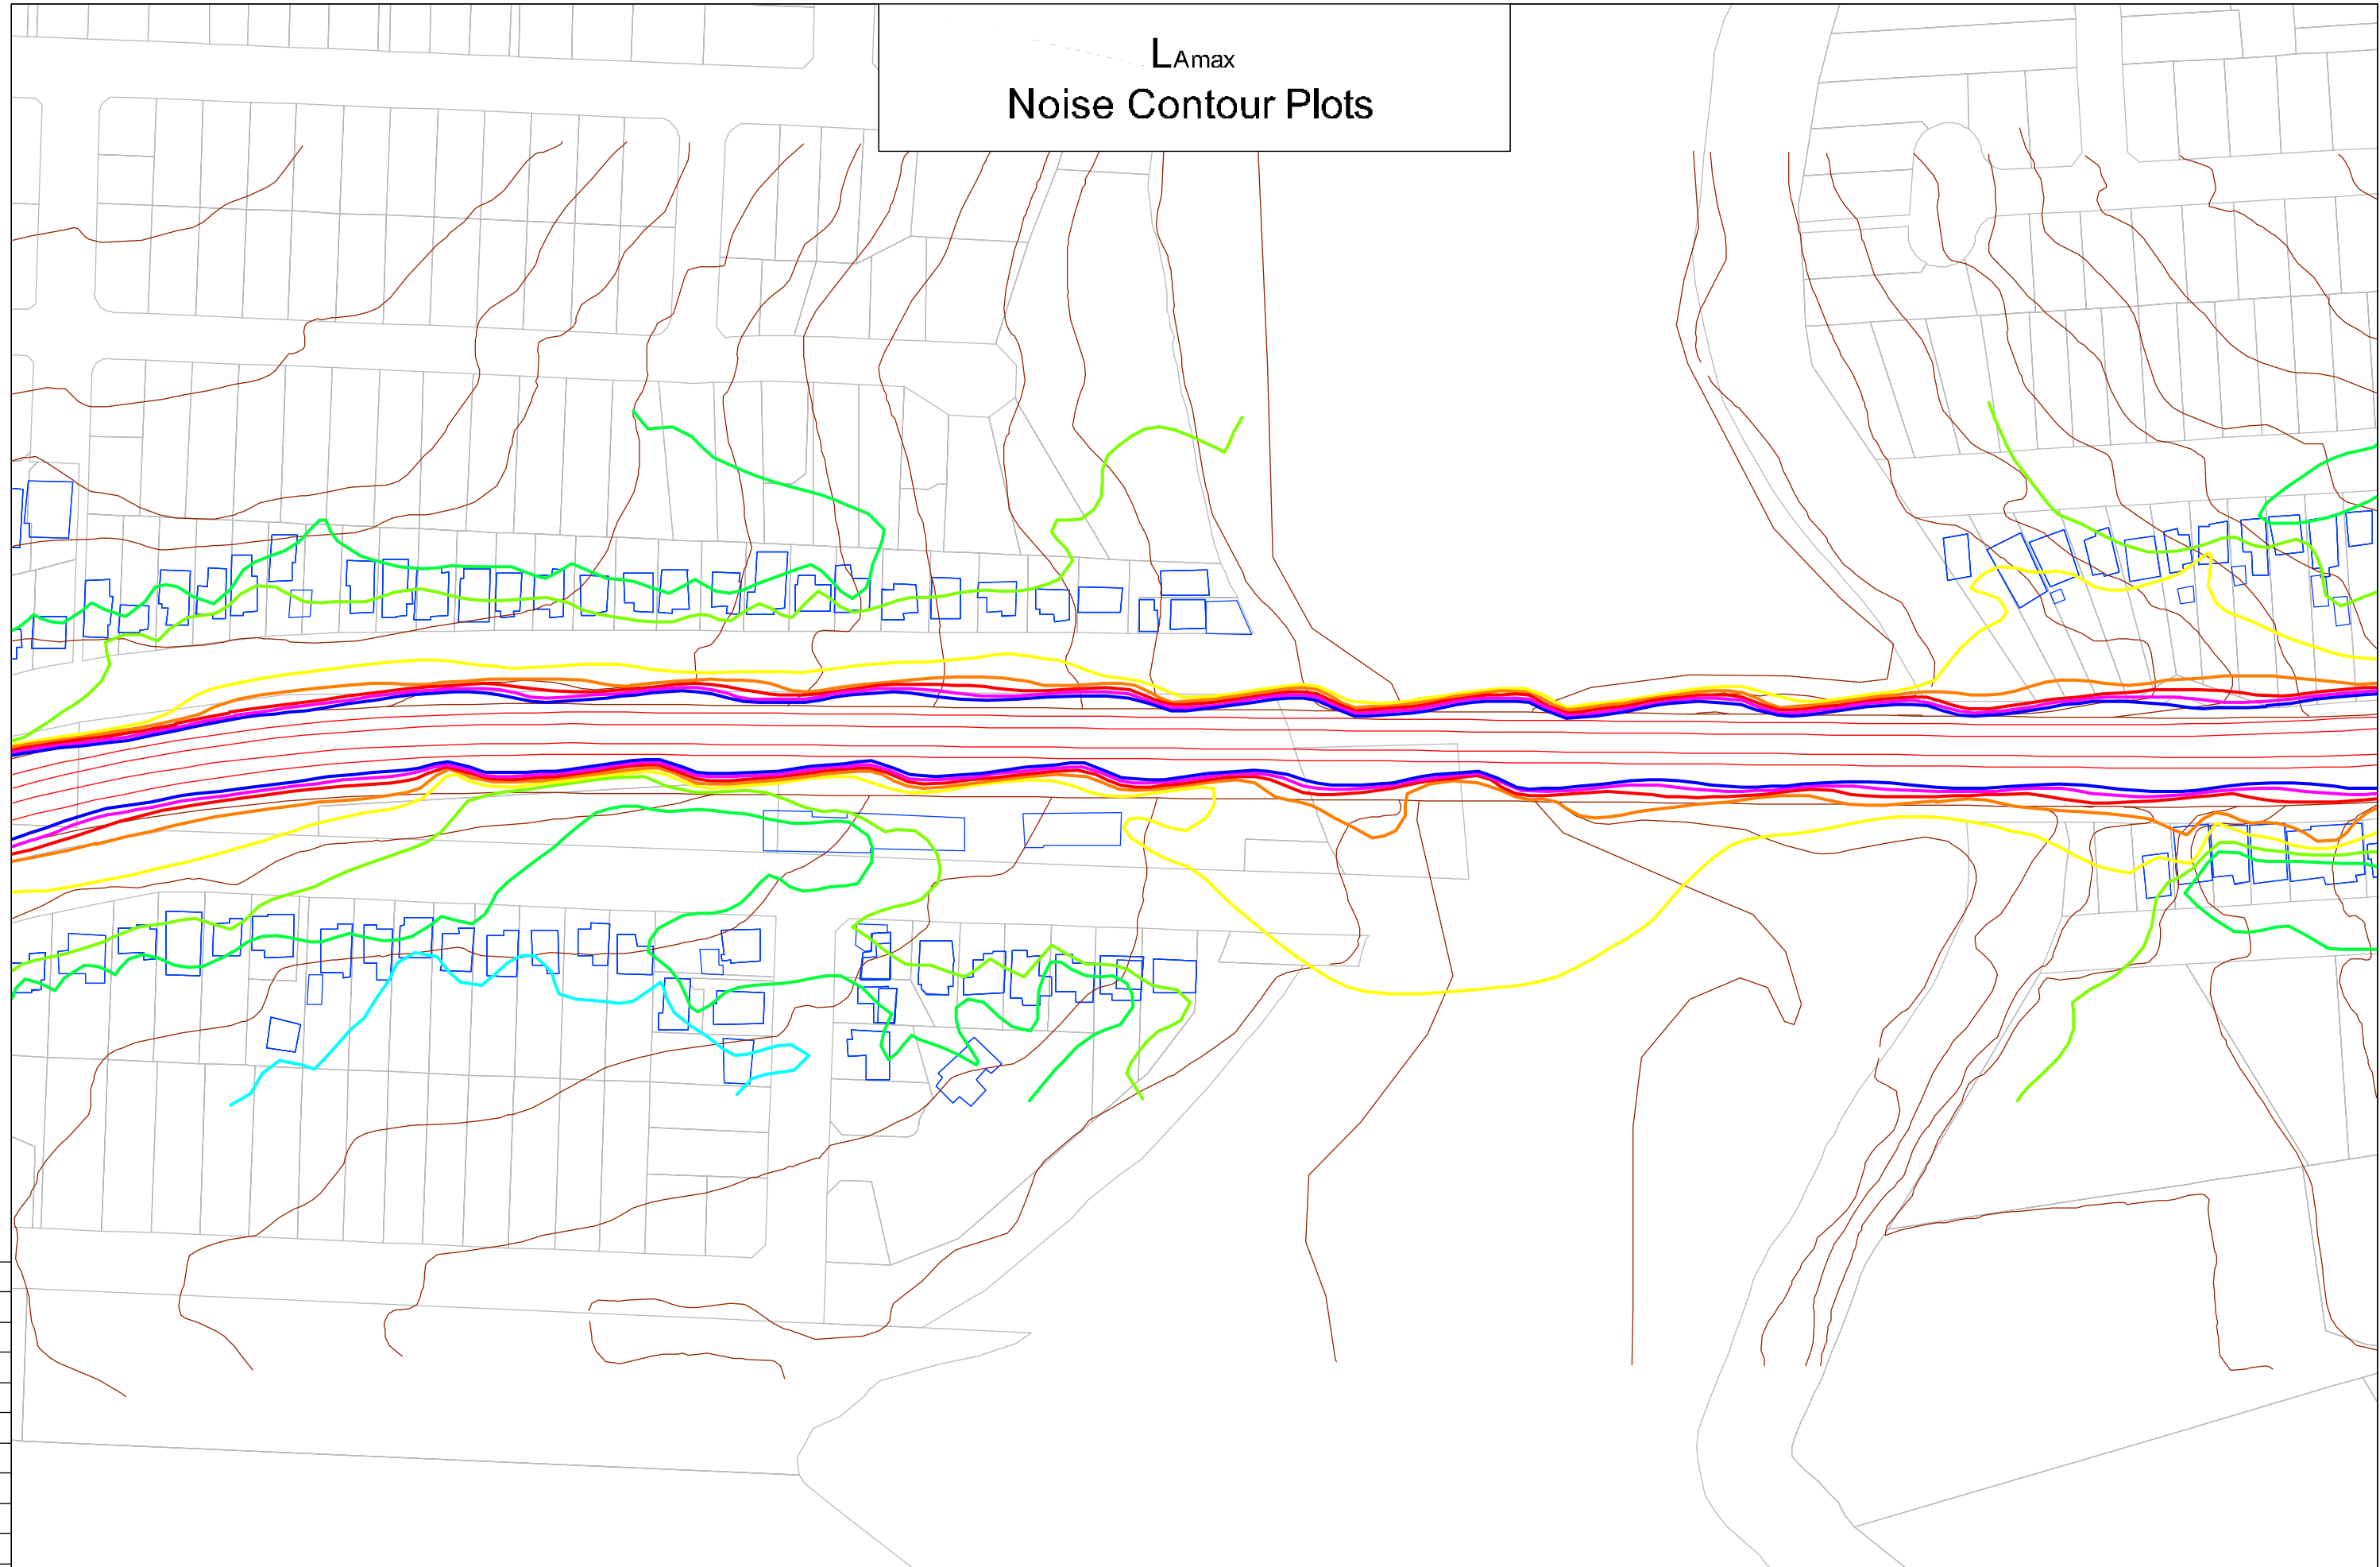

75 mm ON ORIGINAL

Z 1 1		12/13/17 01/13/17 31/13/16	Noise Contour Lines - Updated Noise Contour Lines General Issue	ACP MSA MSA	TH CHW CHW	 0 20 40 Scale = 1:2000		LEGEND: 85 dBA L _{Amax} 80 dBA L _{Amax} 75 dBA L _{Amax} 70 dBA L _{Amax}		 Heggies Pty Ltd 2 Lincoln Street Lane Cove NSW 2086 Australia PO Box 176 Lane Cove NSW 1595 Email address: sydney@heggies.com Telephone 02 9427 8100 Facsimile 02 9427 8200		10-4805 Kingsgrove to Revesby Quad Appendix G - Noise Contour Plots Future Situation (2021) Proposed Barriers		DRAWING No. 10-4805R3R3-G-007	REVISION 2
REV.	DATE	AMENDMENT / ISSUE DESCRIPTION		PREPARED	CHECKED			FILE NAME 10-4805R3R3 Appendix G L _{Amax} .dwg							

Noise Contour Plots

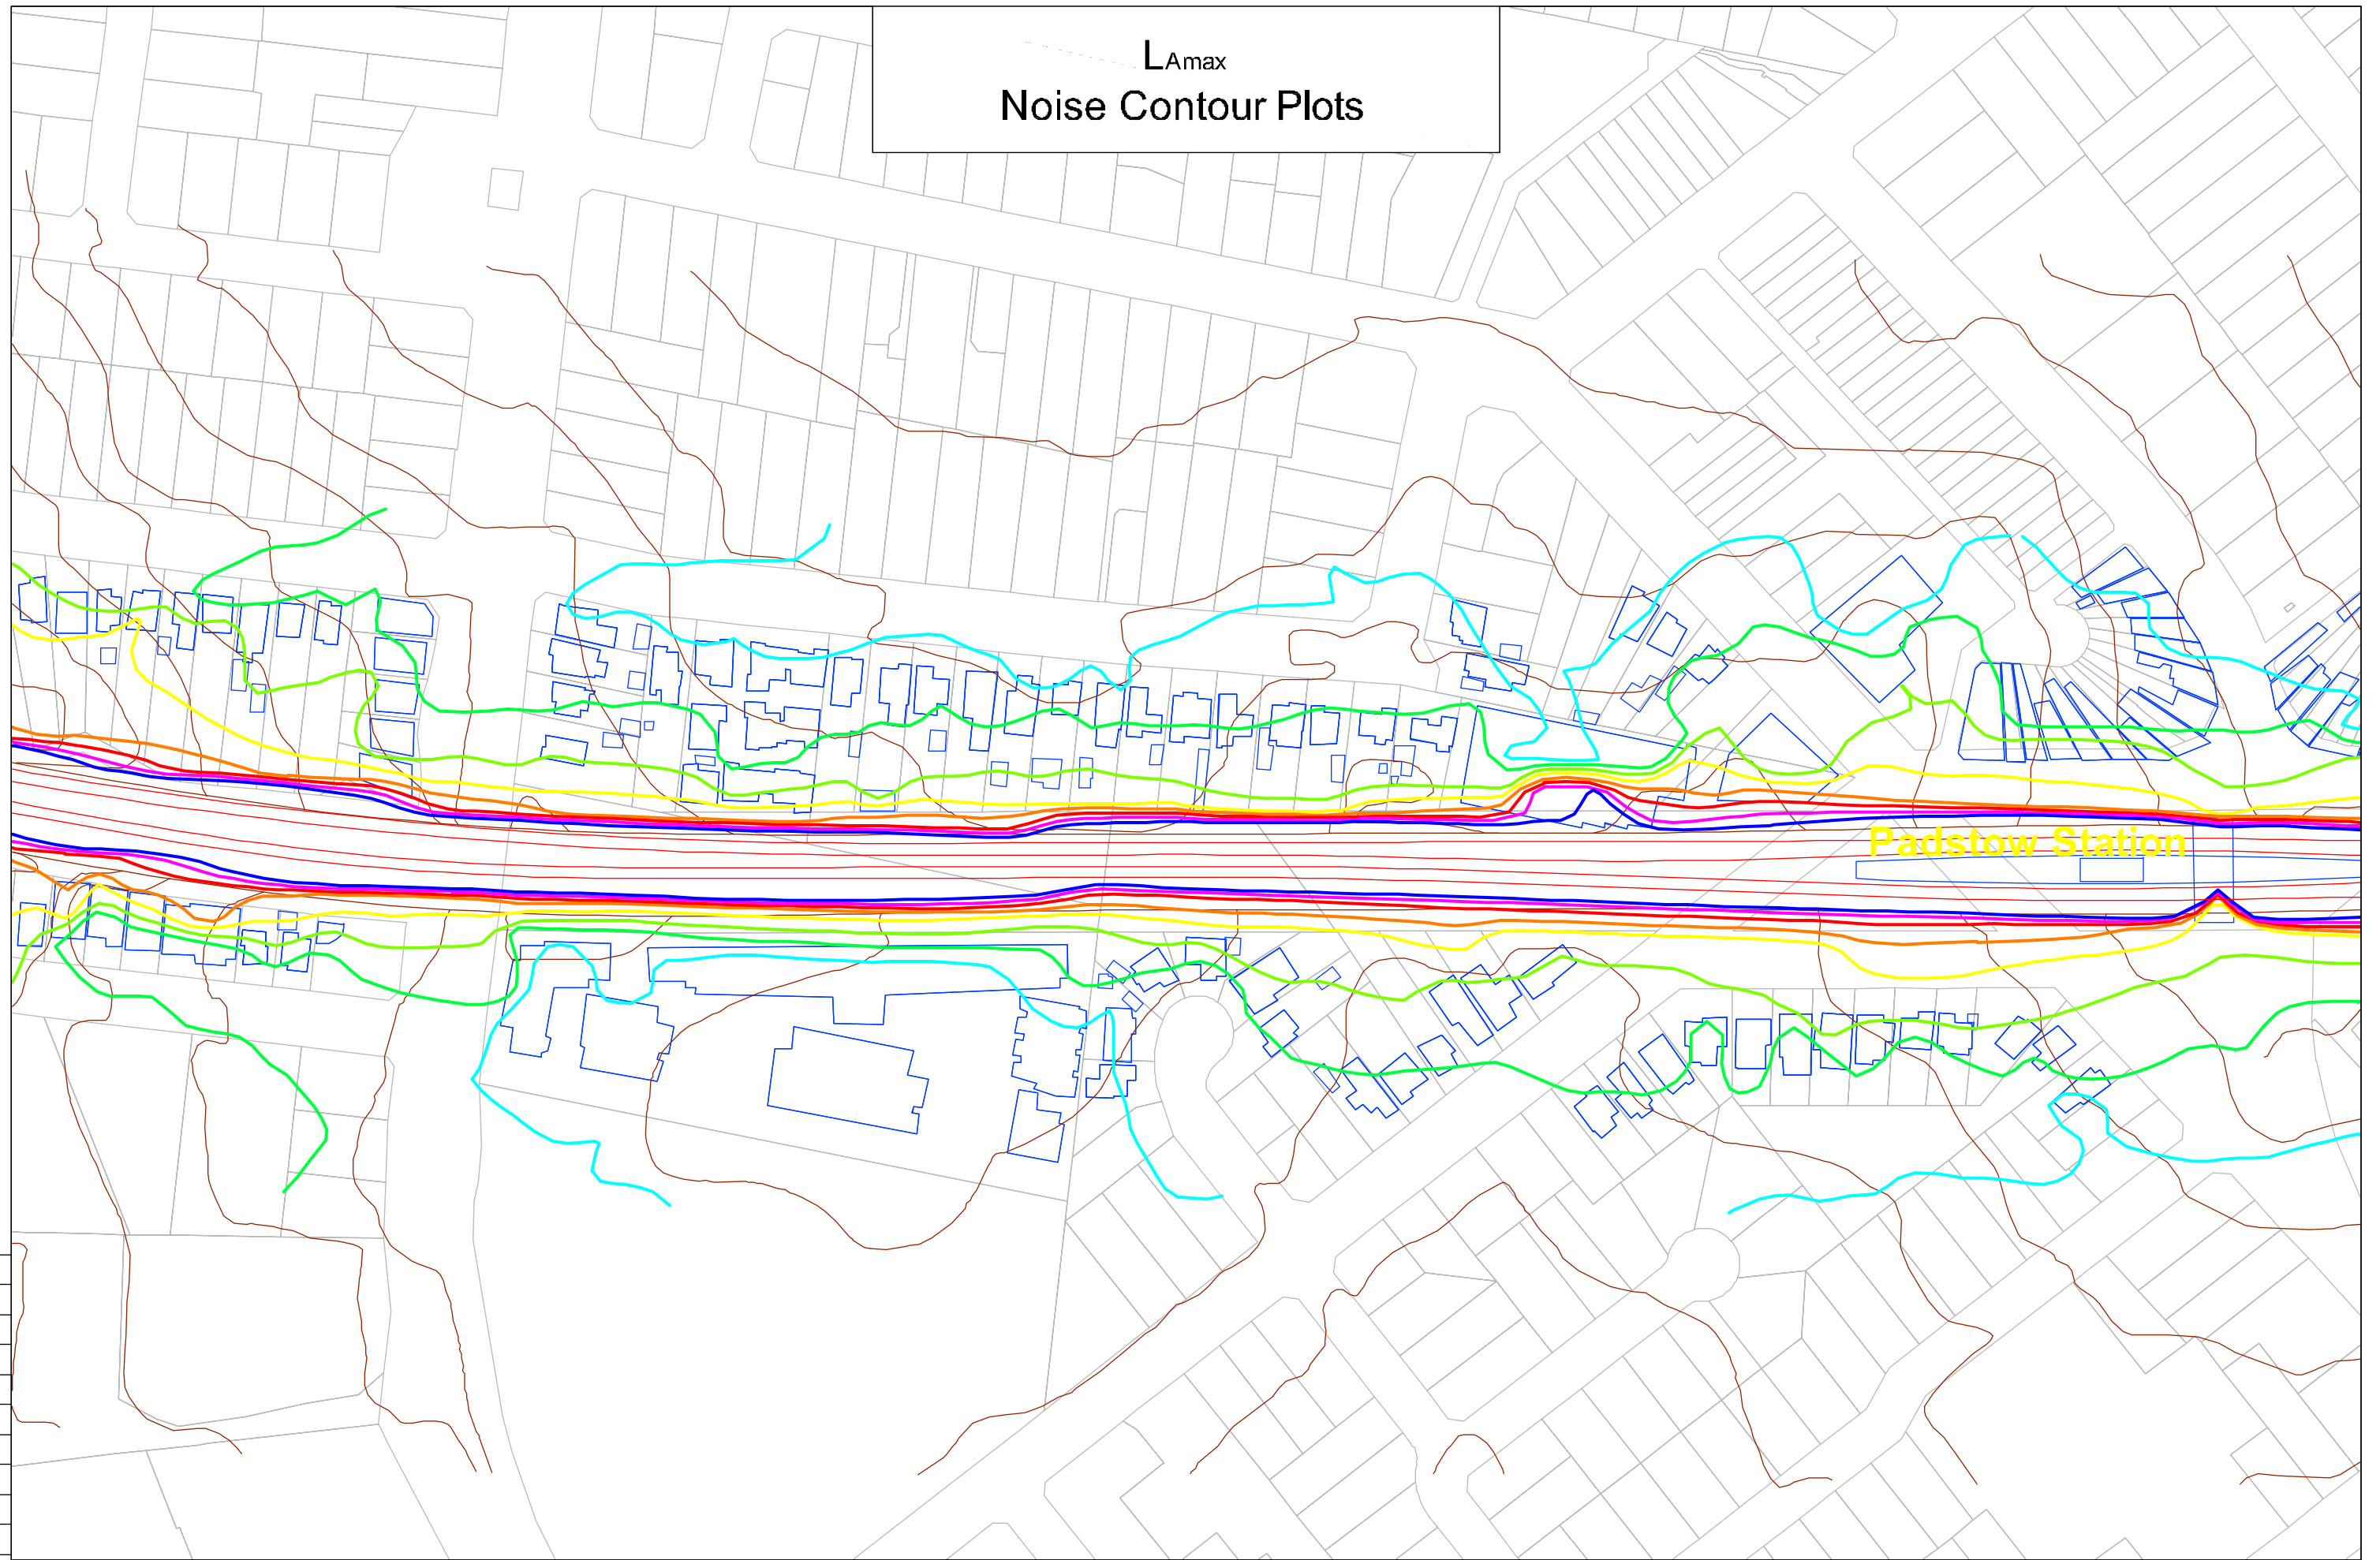

Padstow Station

85 dBA L_{Amax}
80 dBA L_{Amax}
75 dBA L_{Amax}
70 dBA L_{Amax}



Heggies Pty Ltd
2 Lincoln Street
Lane Cove NSW 2066 Australia
PO Box 178 Lane Cove NSW 1595
Email address sydney@heggies.com
Telephone 02 9427 8100 Facsimile 02 9427 8200

10-4805 Kingsgrove to Revesby Quad
Appendix G - Noise Contour Plots
Future Situation (2021) Proposed Barriers

DRAWING No.	10-4805R3R3-G-008
-------------	-------------------

2

FILE NAME
10-4805R3R3 Appendix G Lamax.dwg

 105 dBA L_{Amax}
 100 dBA L_{Amax}
 95 dBA L_{Amax}
 90 dBA L_{Amax}



0 20 40
Scale = 1:2000


ACP MSA MSA	M CMW CMW
PREPARED	CHECKED

5	Z	12/13/17	Noise Contour Lines - Updated
	1	01/13/17	Noise Contour Lines
	1	31/10/06	General Issue
	REV	DATE	AMENDMENT / ISSUE DESCRIPTION

5	Z 1 1
6	REV


75 mm ON ORIGINAL

L_{Amax}
Noise Contour Plots

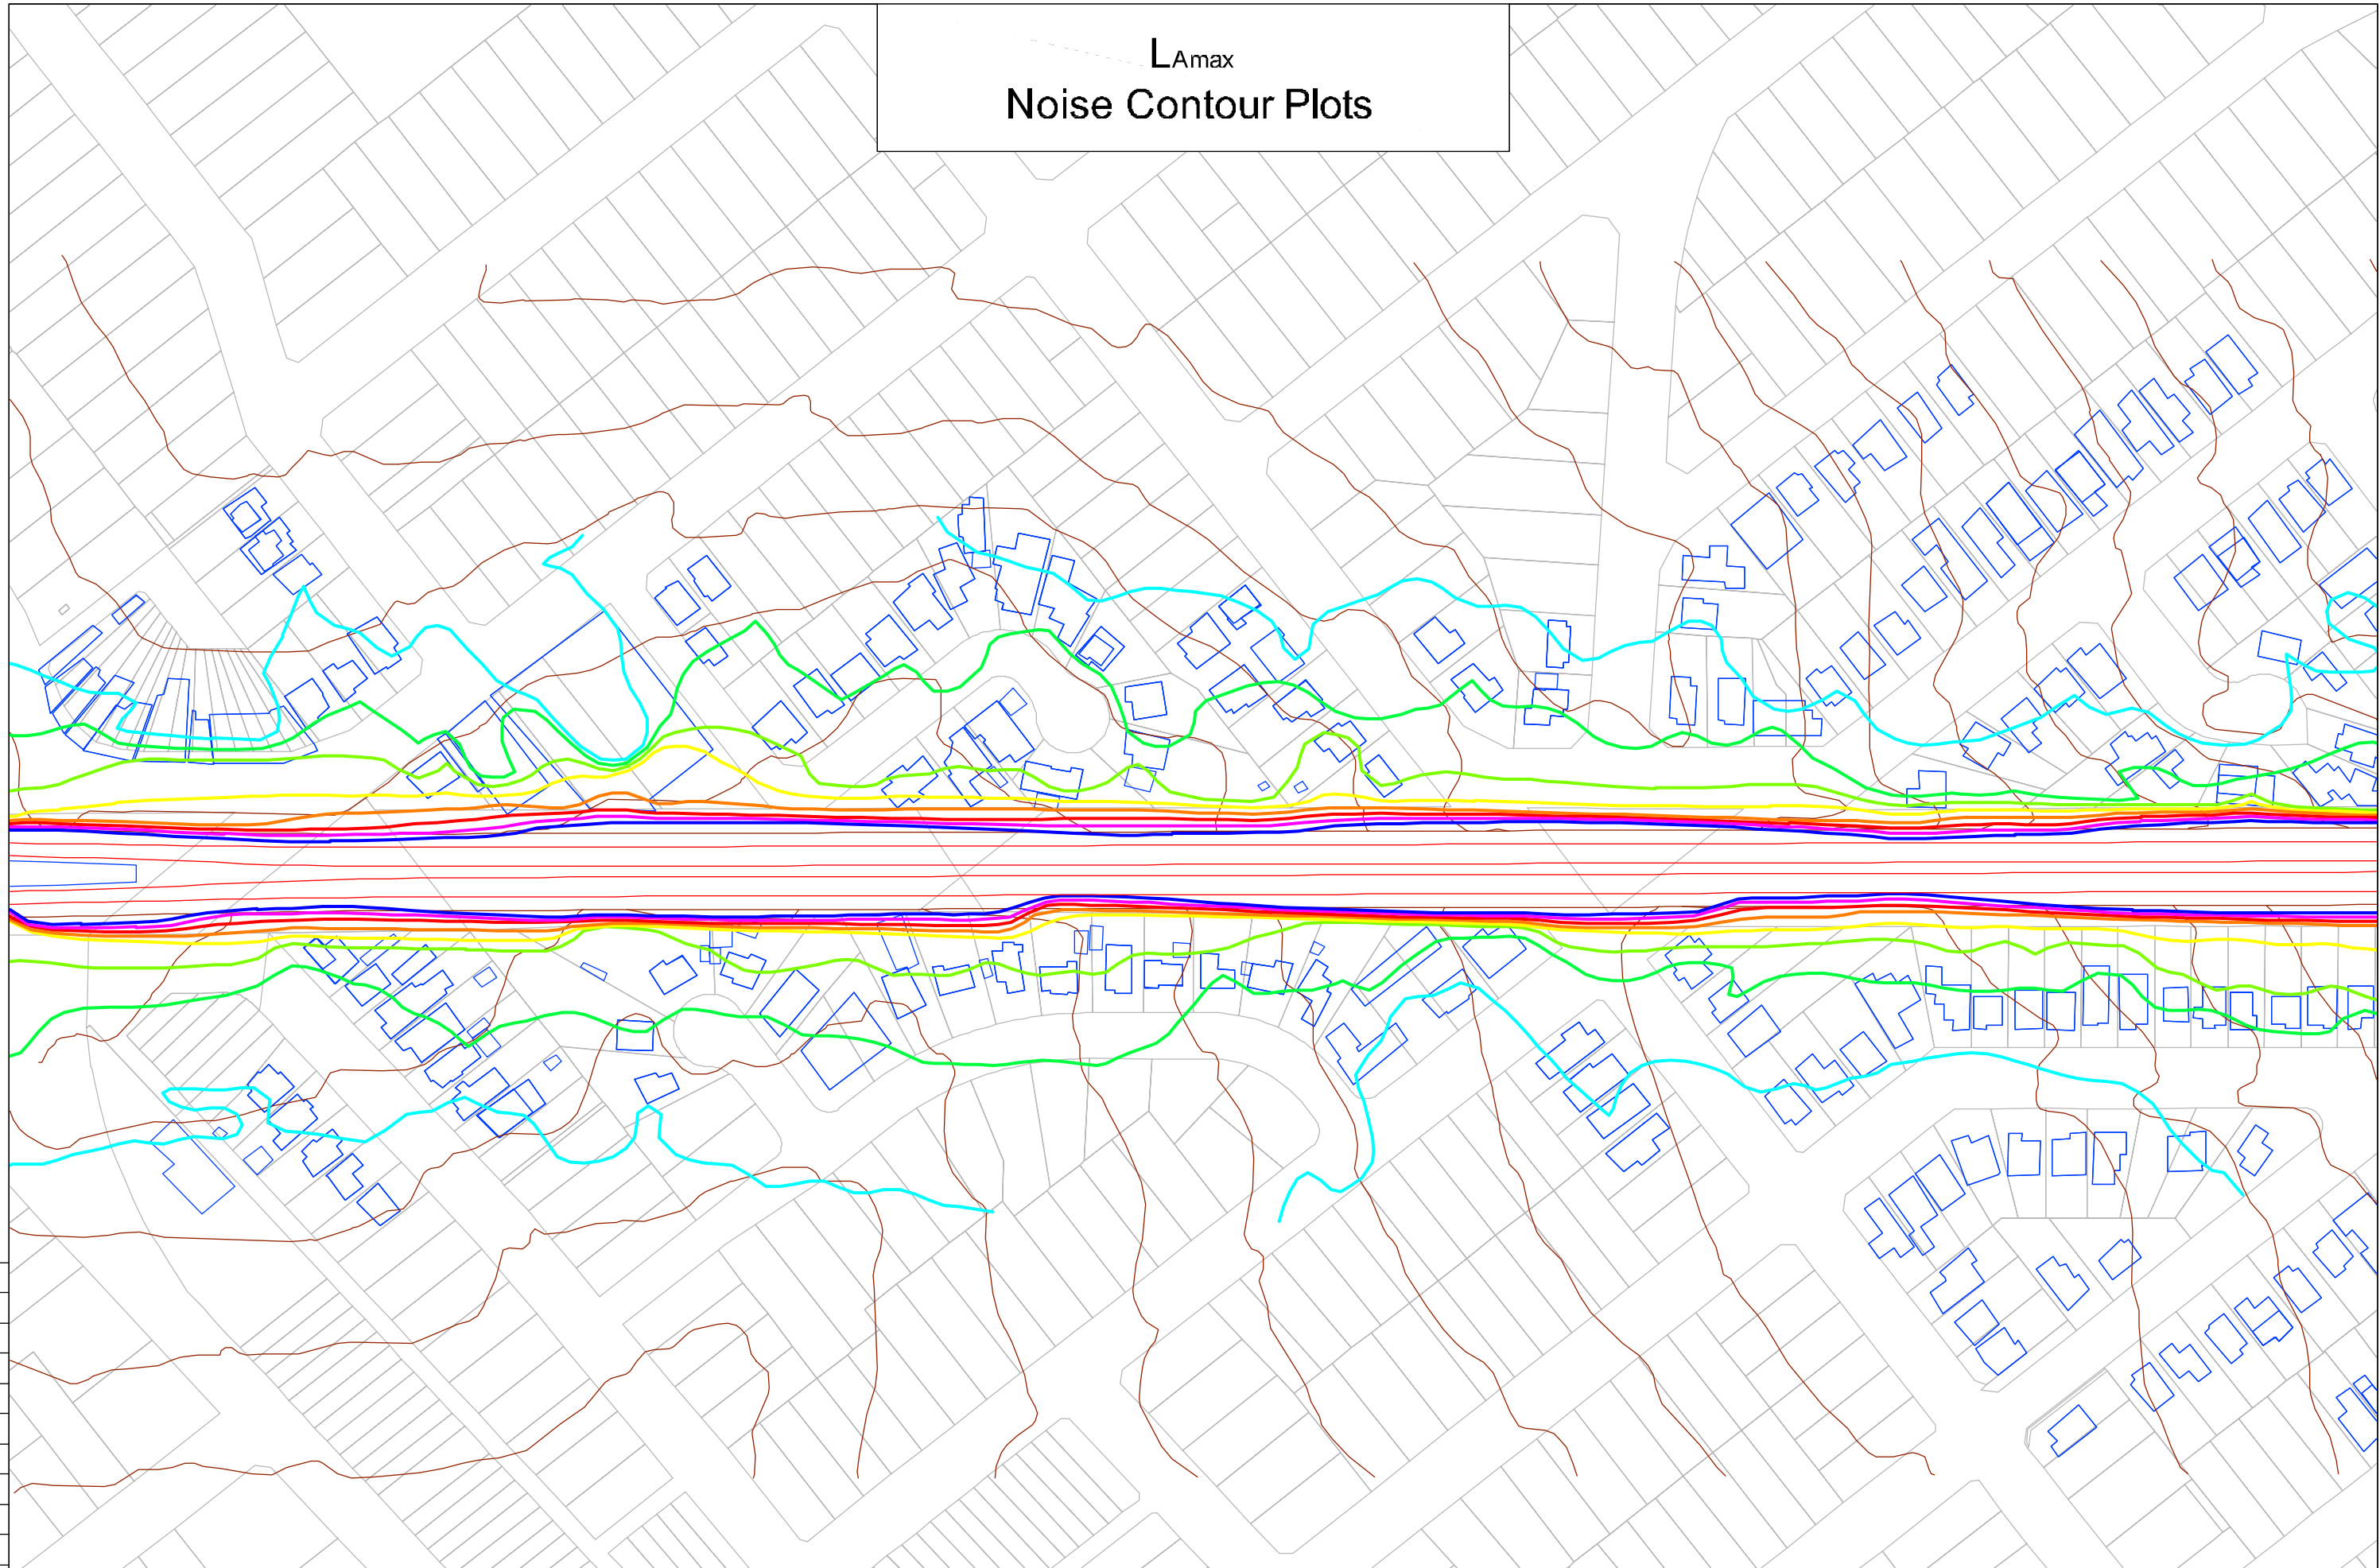


75 mm ON ORIGINAL

Z 1 1	12/13/17	Noise Contour Lines - Updated Noise Contour Lines General Issue	ACP MSA MSA	TH CHW CHW
	REV. DATE			
0		AMENDMENT / ISSUE DESCRIPTION	PREPARED	CHECKED

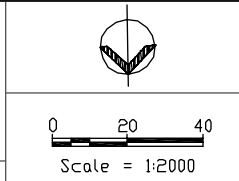

LEGEND:	
	105 dBA L _{Amax}
	100 dBA L _{Amax}
	95 dBA L _{Amax}
	90 dBA L _{Amax}
	85 dBA L _{Amax}

	85 dBA L _{Amax}
	90 dBA L _{Amax}
	95 dBA L _{Amax}
	100 dBA L _{Amax}
	105 dBA L _{Amax}

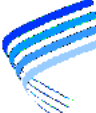


Heggies Pty Ltd
2 Lincoln Street
Lane Cove NSW 2086 Australia
PO Box 176 Lane Cove NSW 1595
Email address: sydney@heggies.com
Telephone 02 9427 8100 Facsimile 02 9427 8200

FILE NAME
10-4805R3R3 Appendix G L_{Amax}.dwg

10-4805 Kingsgrove to Revesby Quad Appendix G - Noise Contour Plots Future Situation (2021) Proposed Barriers	
DRAWING No. 10-4805R3R3-G-009	REVISION 2

L_{Amax}
Noise Contour Plots

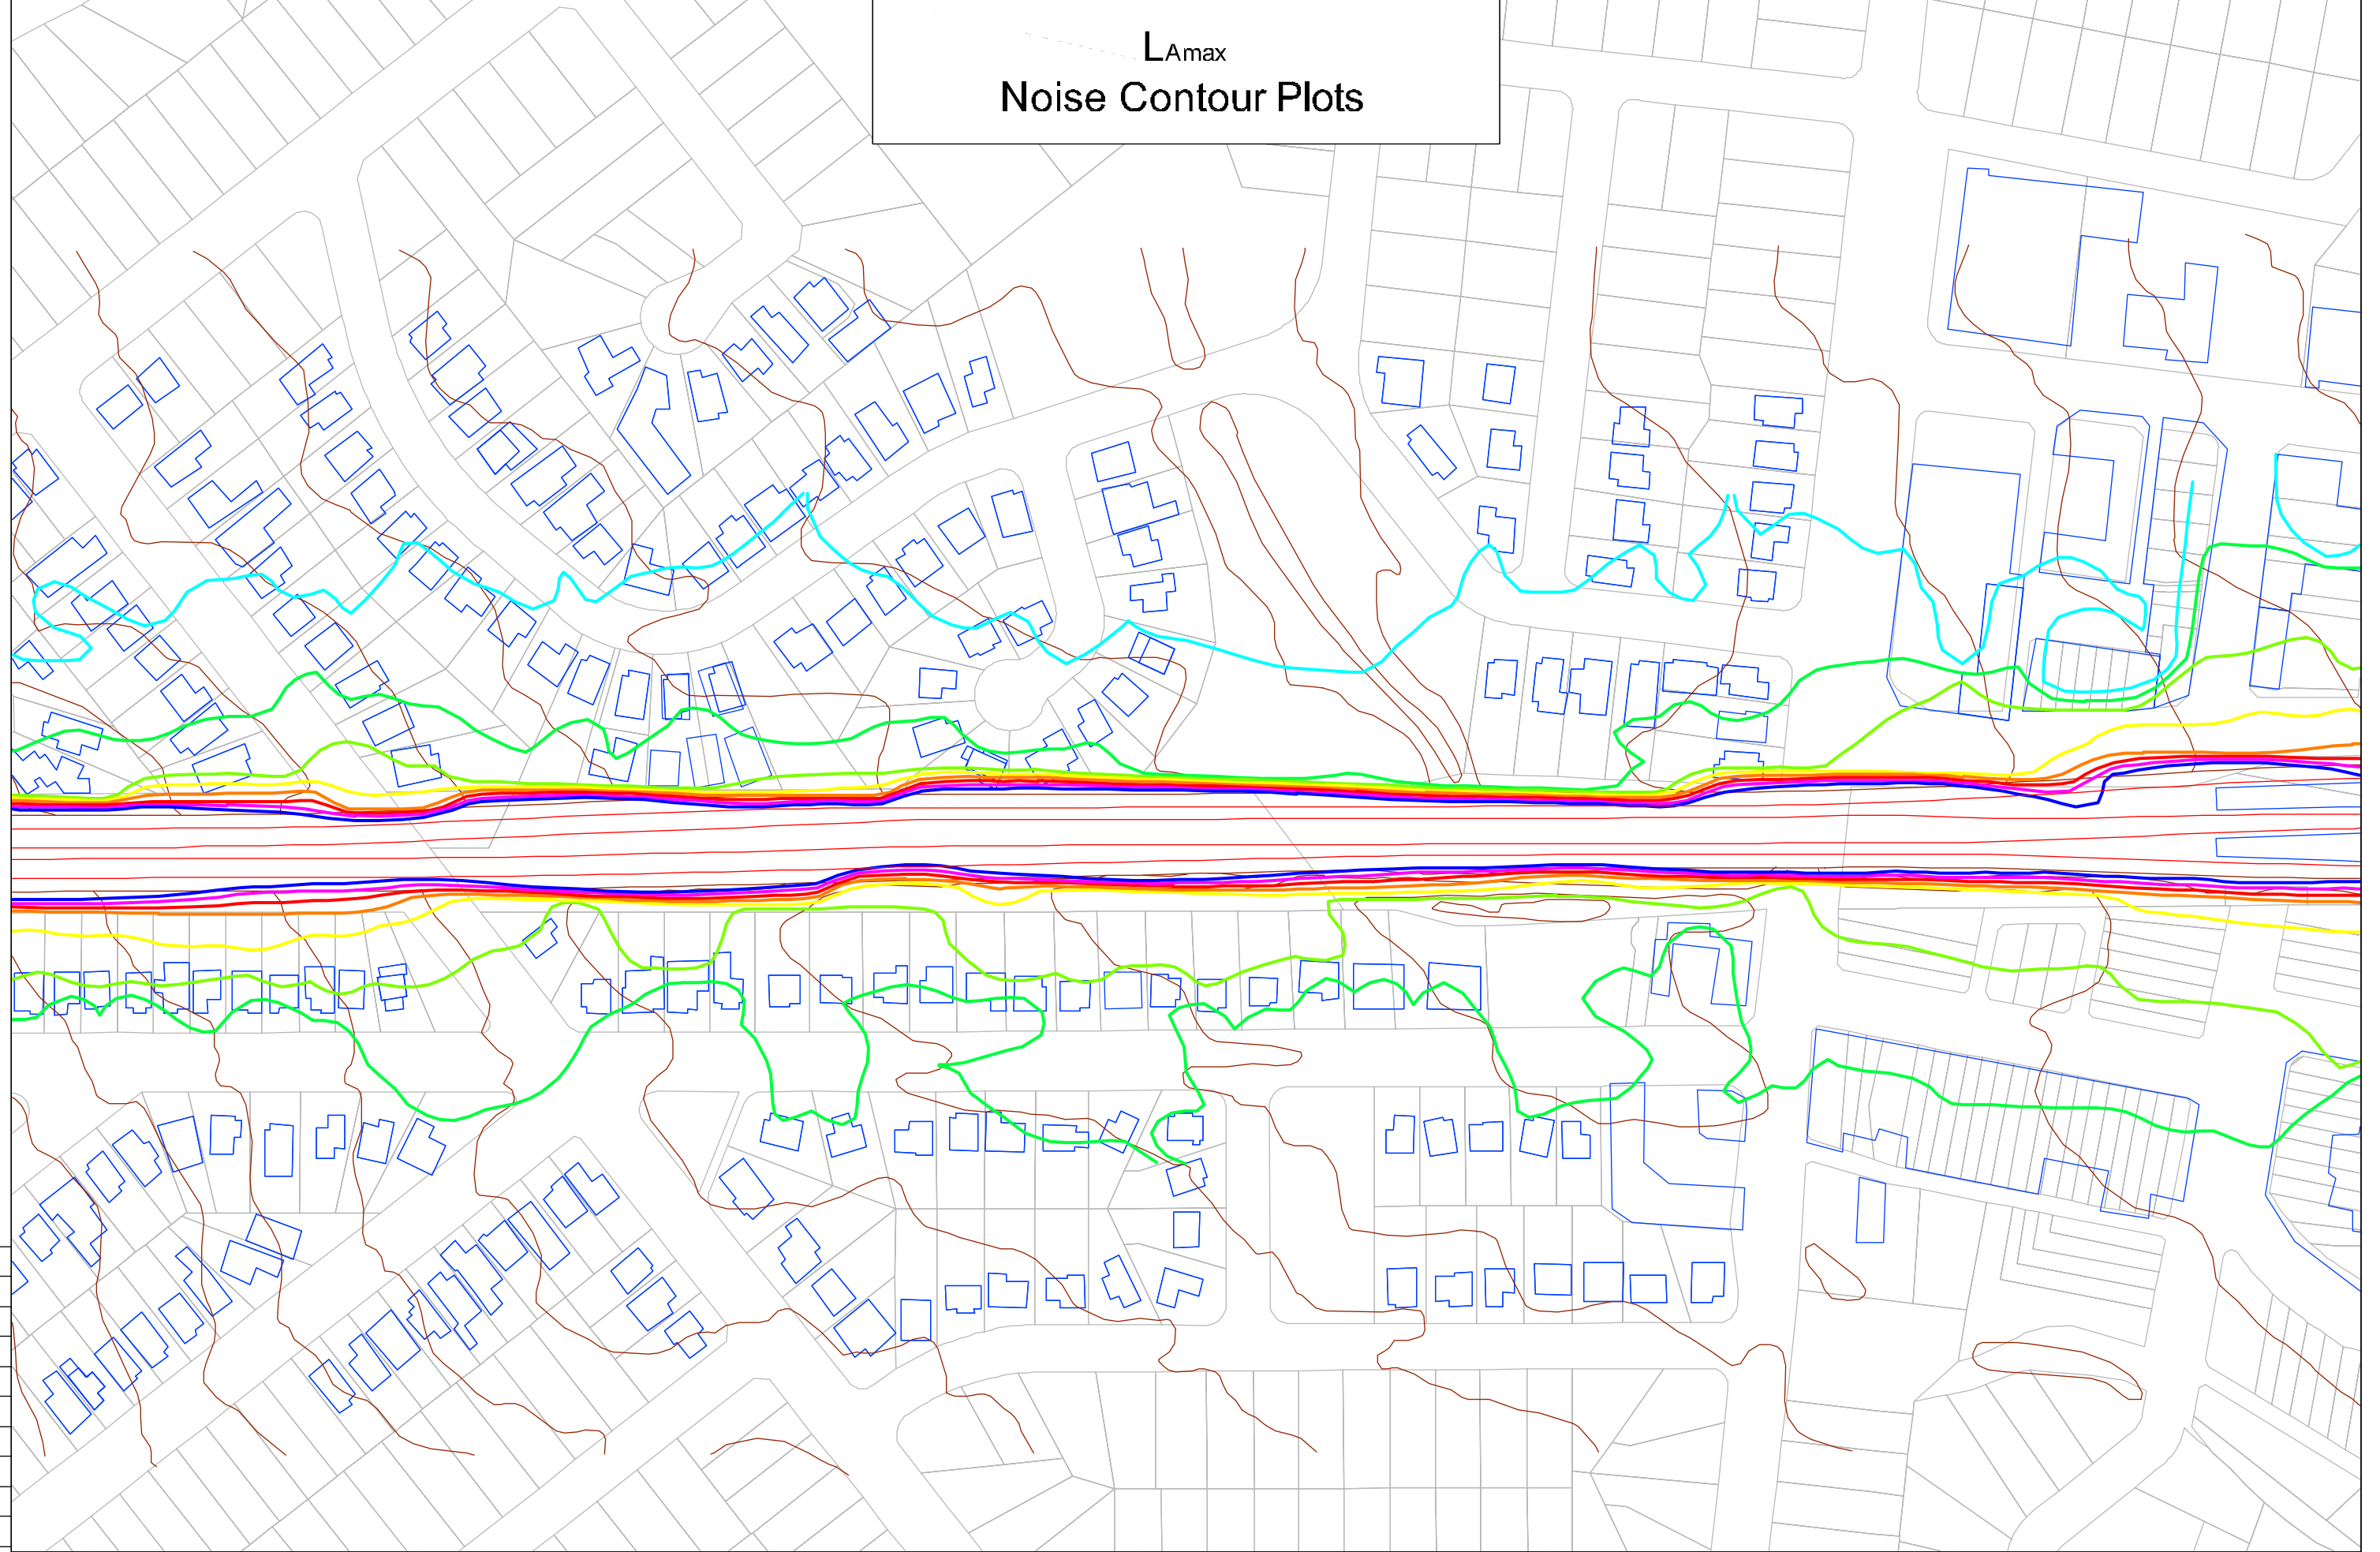

75 mm ON ORIGINAL

Z 1 1	12/11/17	Noise Contour Lines - Updated Noise Contour Lines General Issue	ACP MSA MSA	TH CHW CHW	 0 20 40 Scale = 1:2000	LEGEND: 105 dBA L _{Amax} 100 dBA L _{Amax} 95 dBA L _{Amax} 90 dBA L _{Amax}	85 dBA L _{Amax} 80 dBA L _{Amax} 75 dBA L _{Amax} 70 dBA L _{Amax}	 Heggies Pty Ltd 2 Lincoln Street Lane Cove NSW 2086 Australia PO Box 176 Lane Cove NSW 1595 Email address: sydney@heggies.com Telephone 02 9427 8100 Facsimile 02 9427 8200	10-4805 Kingsgrove to Revesby Quad Appendix G - Noise Contour Plots Future Situation (2021) Proposed Barriers	DRAWING No. 10-4805R3R3-G-010	REVISION 2
	REV.										


L_{Amax}
Noise Contour Plots

Revesby Station

LEGEND:

- 105 dBA L_{Amax}
- 100 dBA L_{Amax}
- 95 dBA L_{Amax}
- 90 dBA L_{Amax}

- 85 dBA L_{Amax}
- 80 dBA L_{Amax}
- 75 dBA L_{Amax}
- 70 dBA L_{Amax}

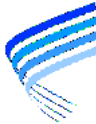


Heggies Pty Ltd
2 Lincoln Street
Lane Cove NSW 2086 Australia
PO Box 176 Lane Cove NSW 1595
Email address: sydney@heggies.com
Telephone 02 9427 8100 Facsimile 02 9427 8200

10-4805 Kingsgrove to Revesby Quad
Appendix G - Noise Contour Plots
Future Situation (2021) Proposed Barriers


FILE NAME
10-4805R3R3 Appendix G L_{Amax}.dwg

DRAWING No.
10-4805R3R3-G-011

REVISION
2

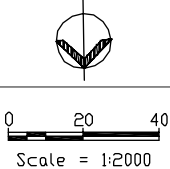

REV.	DATE	AMENDMENT / ISSUE DESCRIPTION	PREPARED	CHECKED
1	12/13/17	Noise Contour Lines - Updated	ACP	TH
2	01/13/17	Noise Contour Lines	MSA	CHW
3	31/13/06	General Issue	MSA	CHW

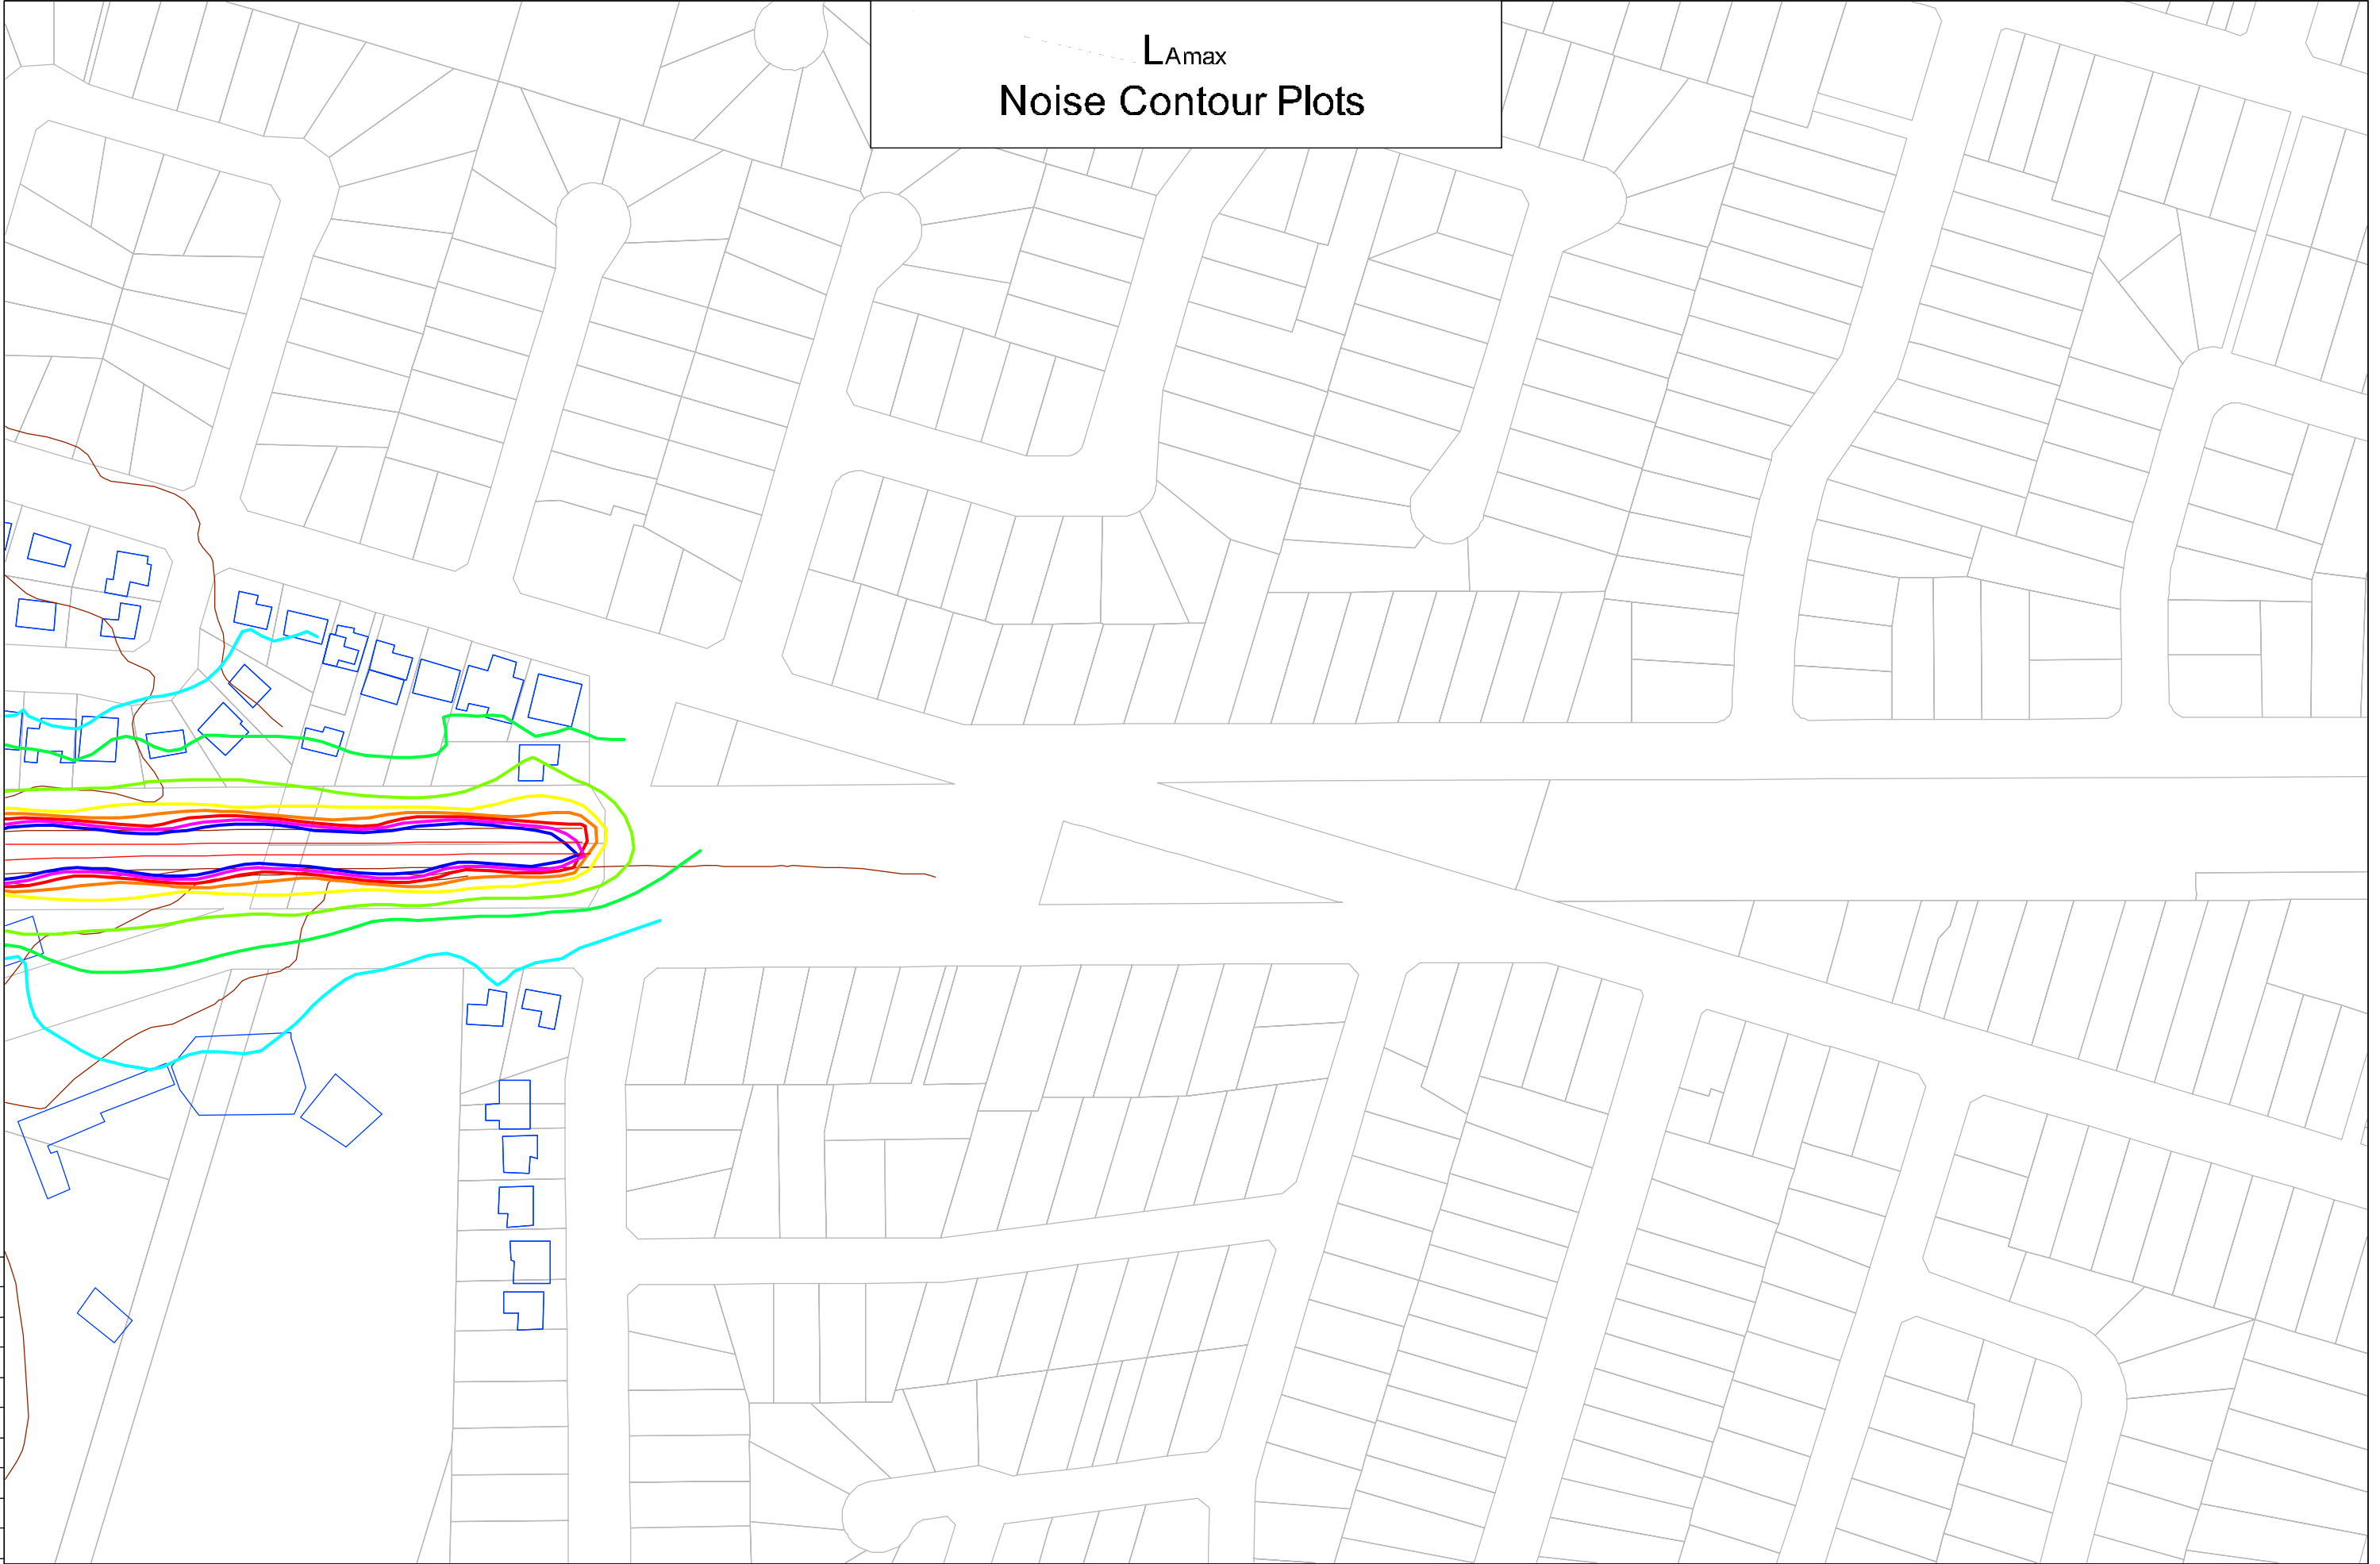

LAmax
Noise Contour Plots




0 20 40
Scale = 1:2000

LEGEND:

- 105 dBA LAmax
- 100 dBA LAmax
- 95 dBA LAmax
- 90 dBA LAmax

- 85 dBA LAmax
- 80 dBA LAmax
- 75 dBA LAmax
- 70 dBA LAmax

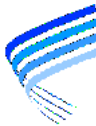

Heggies Pty Ltd
2 Lincoln Street
Lane Cove NSW 2086 Australia
PO Box 176 Lane Cove NSW 1595
Email address: sydney@heggies.com
Telephone 02 9427 8100 Facsimile 02 9427 8200

FILE NAME
10-4805R3R3 Appendix G LAmax.dwg

10-4805 Kingsgrove to Revesby Quad
Appendix G - Noise Contour Plots
Future Situation (2021) Proposed Barriers

DRAWING No.
10-4805R3R3-G-012

REVISION
2

75 mm ON ORIGINAL

Z 1 1	12/13/17	Noise Contour Lines - Updated Noise Contour Lines General Issue	ACP MSA MSA	TH CHW CHW
	01/13/17			
REV.	DATE	AMENDMENT / ISSUE DESCRIPTION	PREPARED	CHECKED