




 



 

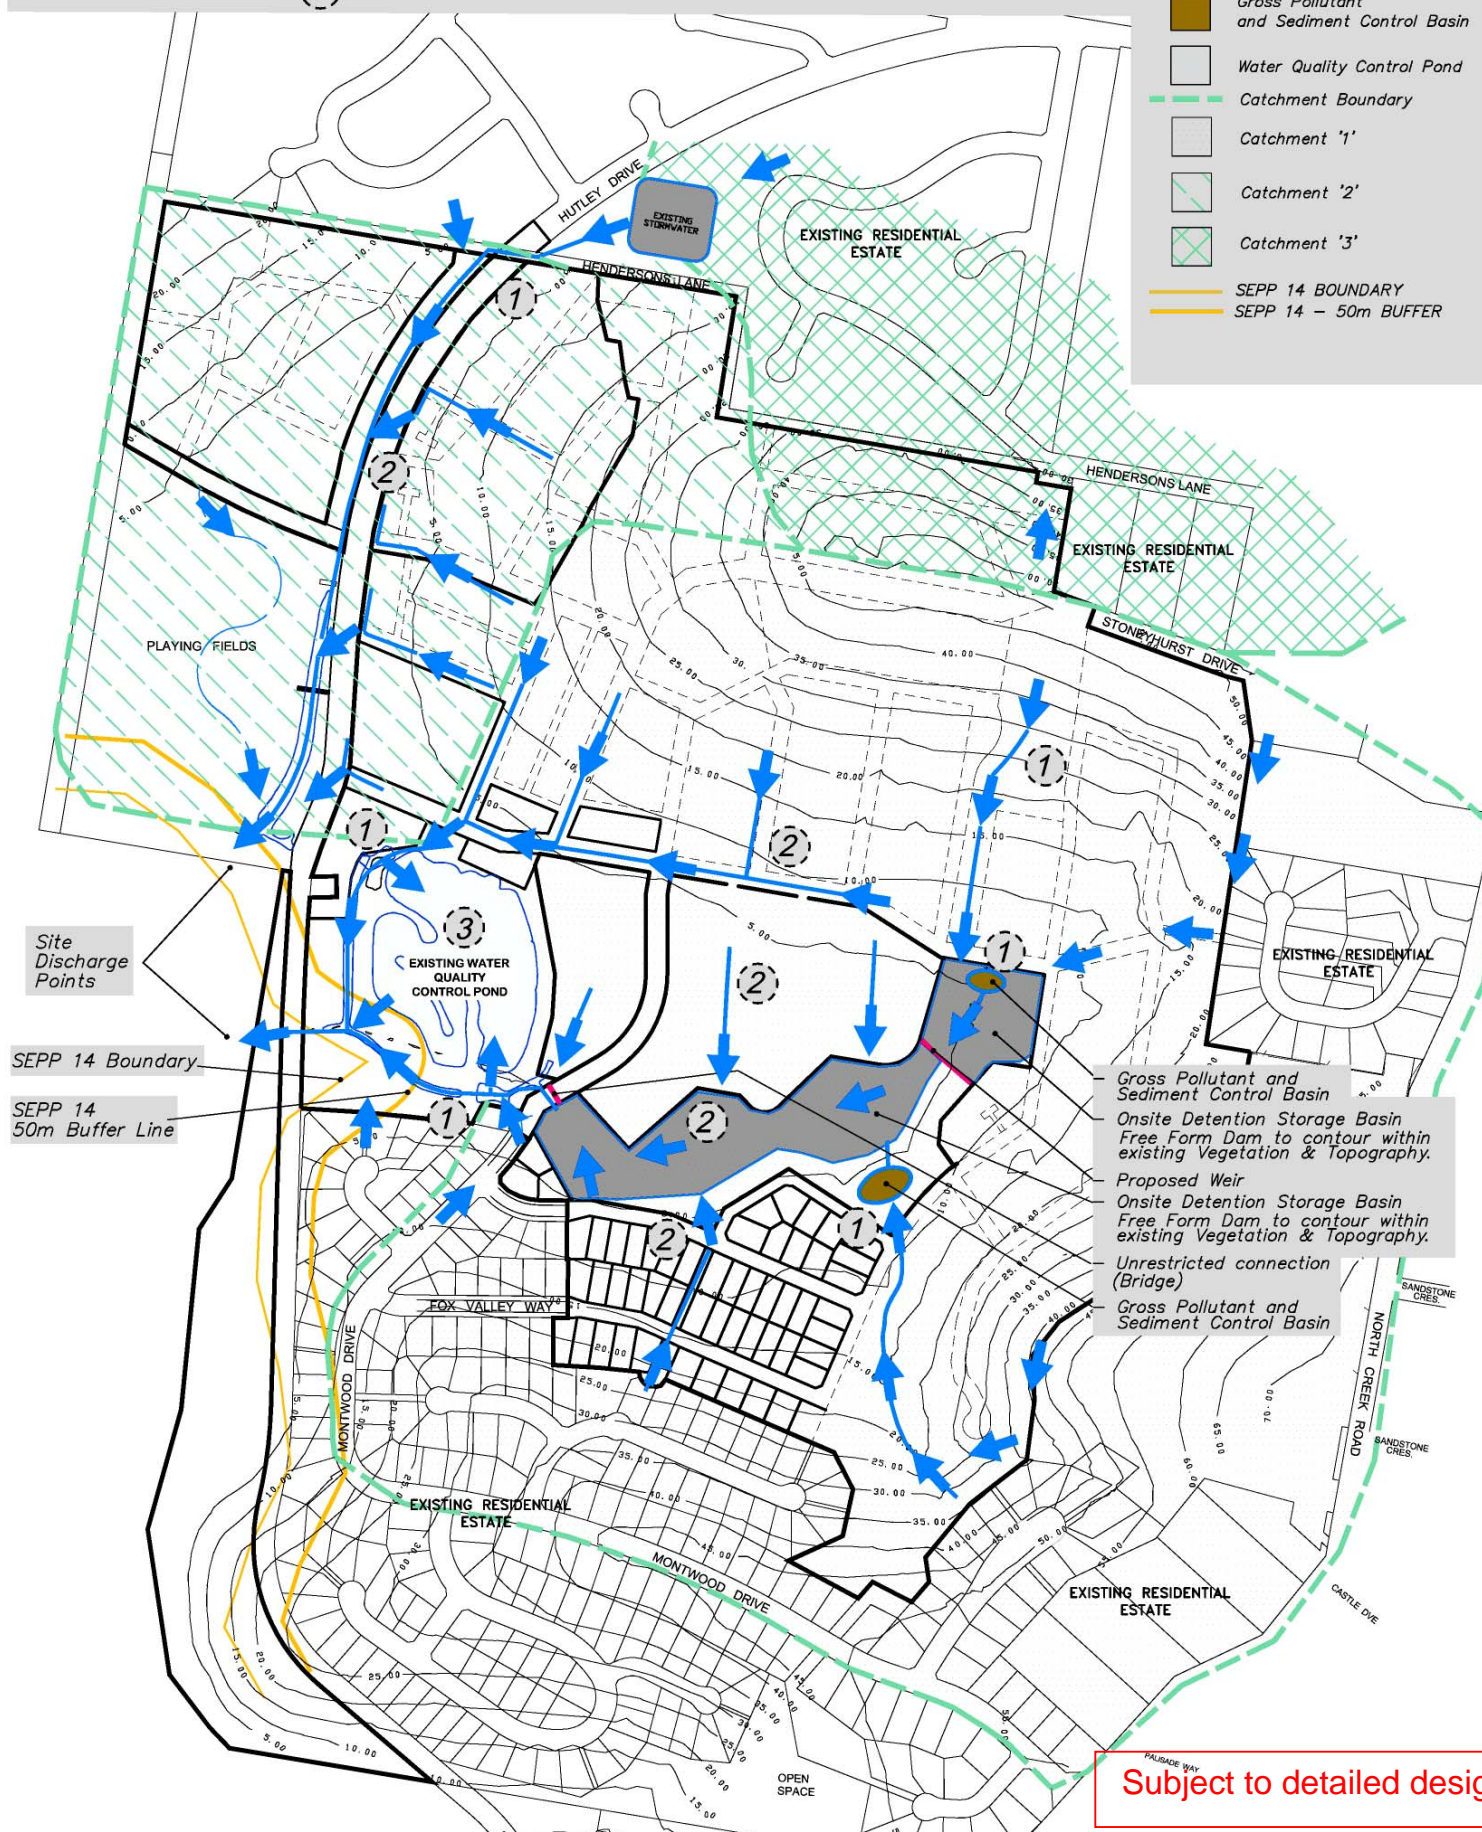


***Legend***

- (1) = PRIMARY TREATMENT - GROSS POLLUTANT TRAPS & SILT SETTLEMENT.
- (2) = SECONDARY TREATMENT - INFILTRATION & NUTRIENT STRIPPING VIA  
SWALES, BROOKS & PERMEABLE PAVEMENTS.
- (3) = TERTIARY TREATMENT - SETTLEMENT & NUTRIENT PATHOGEN REMOVAL.

- 
-  Site Boundary  
 Stormwater Flow Direction for Major Storm Event  
 Onsite Detention and Storage Basin  
 Gross Pollutant and Sediment Control Basin  
 Water Quality Control Pond  
 Catchment Boundary  
 Catchment '1'  
 Catchment '2'  
 Catchment '3'  
 SEPP 14 BOUNDARY  
 SEPP 14 - 50m BUFFER

 

Subject to detailed design