


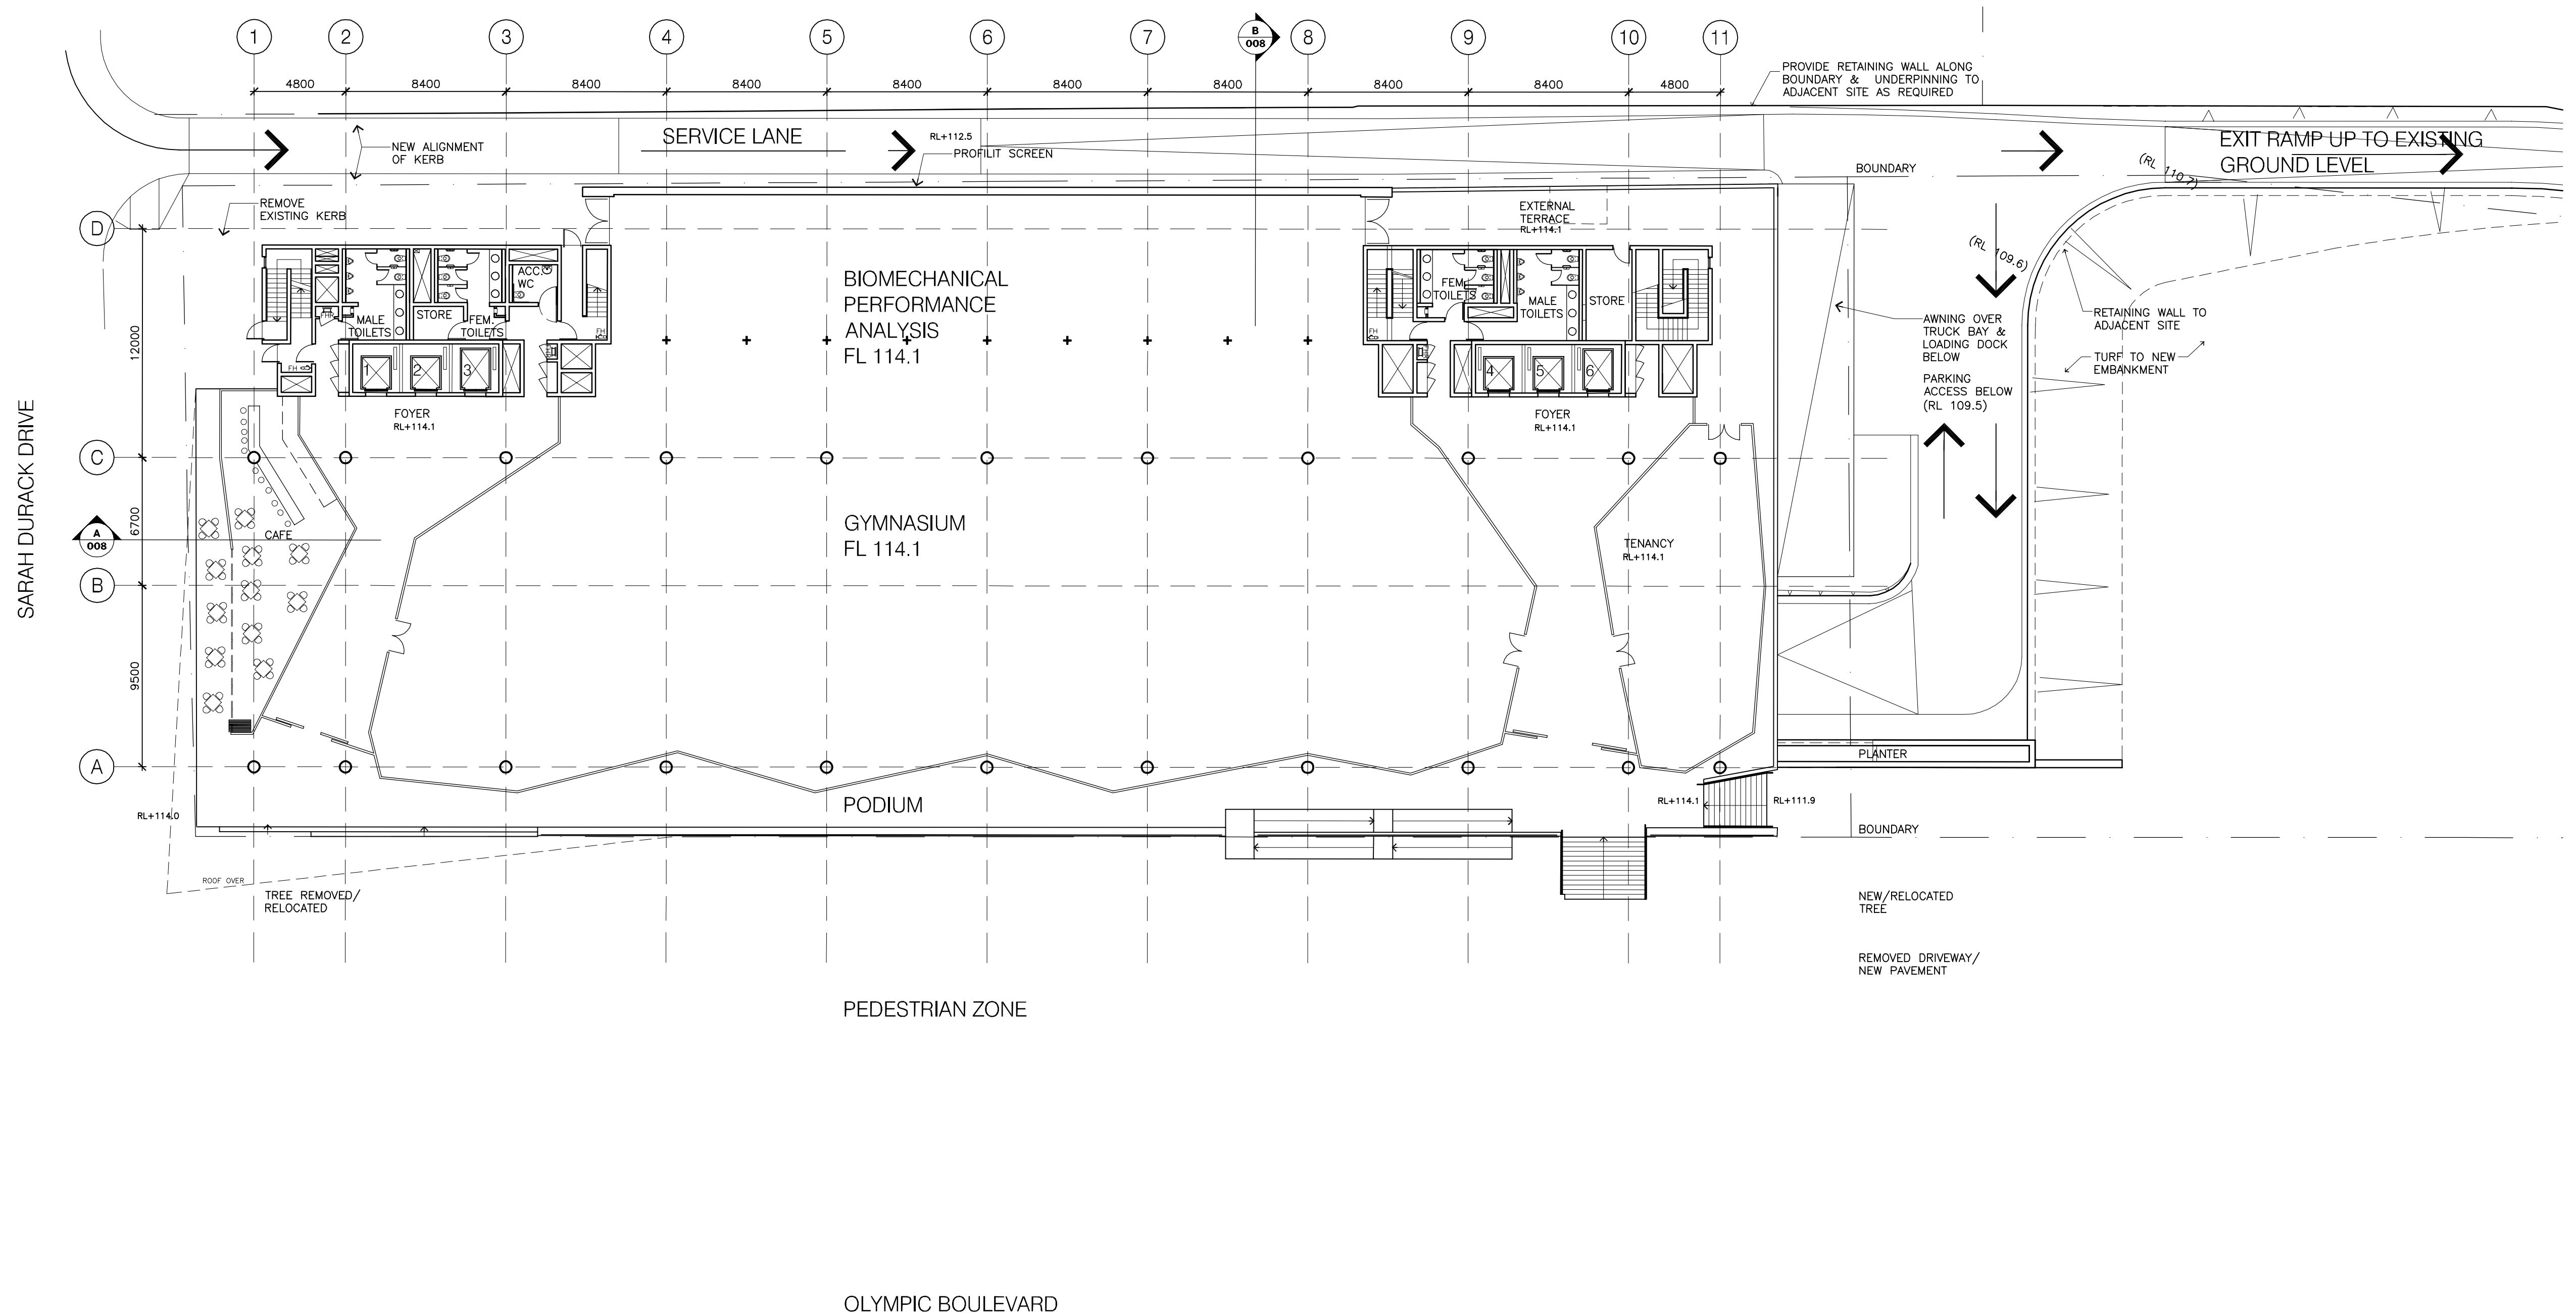

Revision

Revision

Consultant

Project Manager

Client

PTW Architects

Project

Drawing

Do not scale from drawings verify all dimensions on site before commencing work. Copying or the reproduction of this drawing is strictly prohibited without the consent of Peddle Thorp & Walker P/L

Mechanical/Electrical/Hydraulic/Lift/Structural
CONNELL MOTT MACDONALD
Building Regulations
ADVANCE BUILDING APPROVALS
Access Consultant
ACCESS & DESIGN CONSULTANCY

Landscape Architect
JOHN LOCK & ASSOCIATES
Traffic Engineer
PROJECT PLANNING ASSOCIATES

COLIN GING & PARTNERS
Level 5, 97 Pacific Highway
North Sydney, NSW 2060
T 612 9955 3988
F 612 9955 0772

SYDNEY OLYMPIC PARK AUTHORITY
7 Figtree Drive
Sydney Olympic Park, NSW 2127
T 612 9714 7185
F 612 9714 7324

PTW

Level 17, 9 Castlereagh St
Sydney NSW Australia 2000
T 612 9232 5877
F 612 9221 4139

SOPA SITE 9

Proj No. 202.136.00

PLAN
GROUND FLOOR

Scale 1:200@A1
Drawn
Approved
Checked

03.04.03

DA 001

D

