



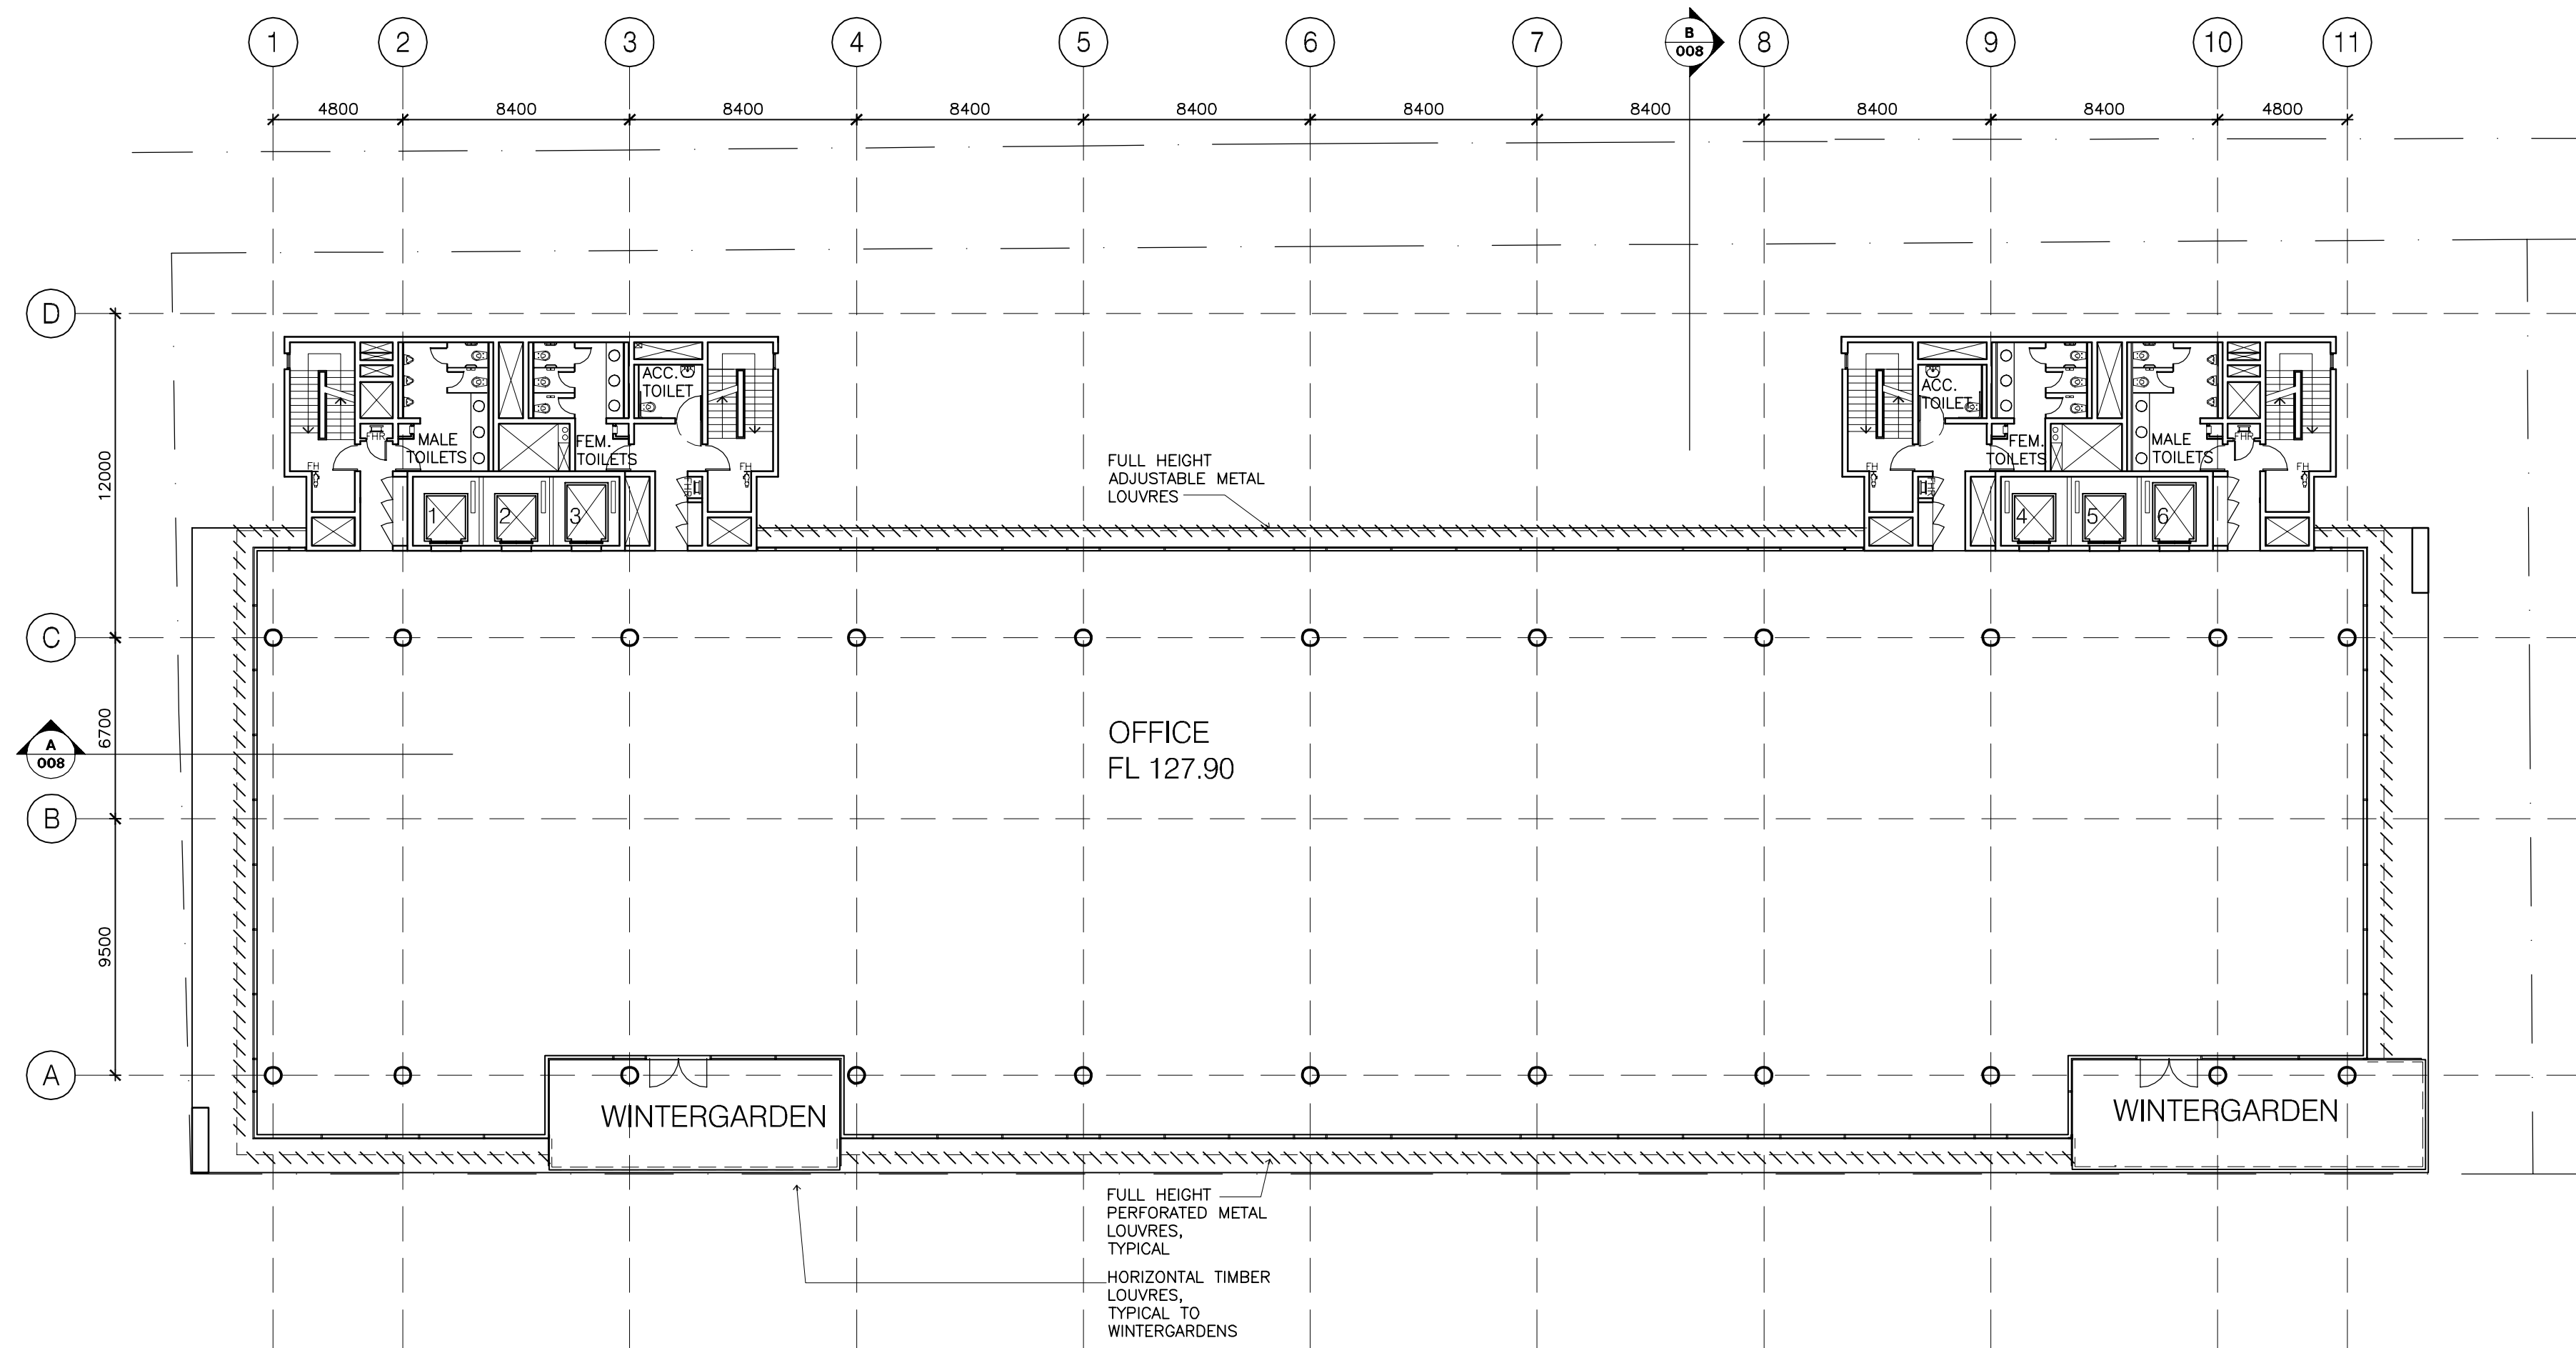

LEVEL 3

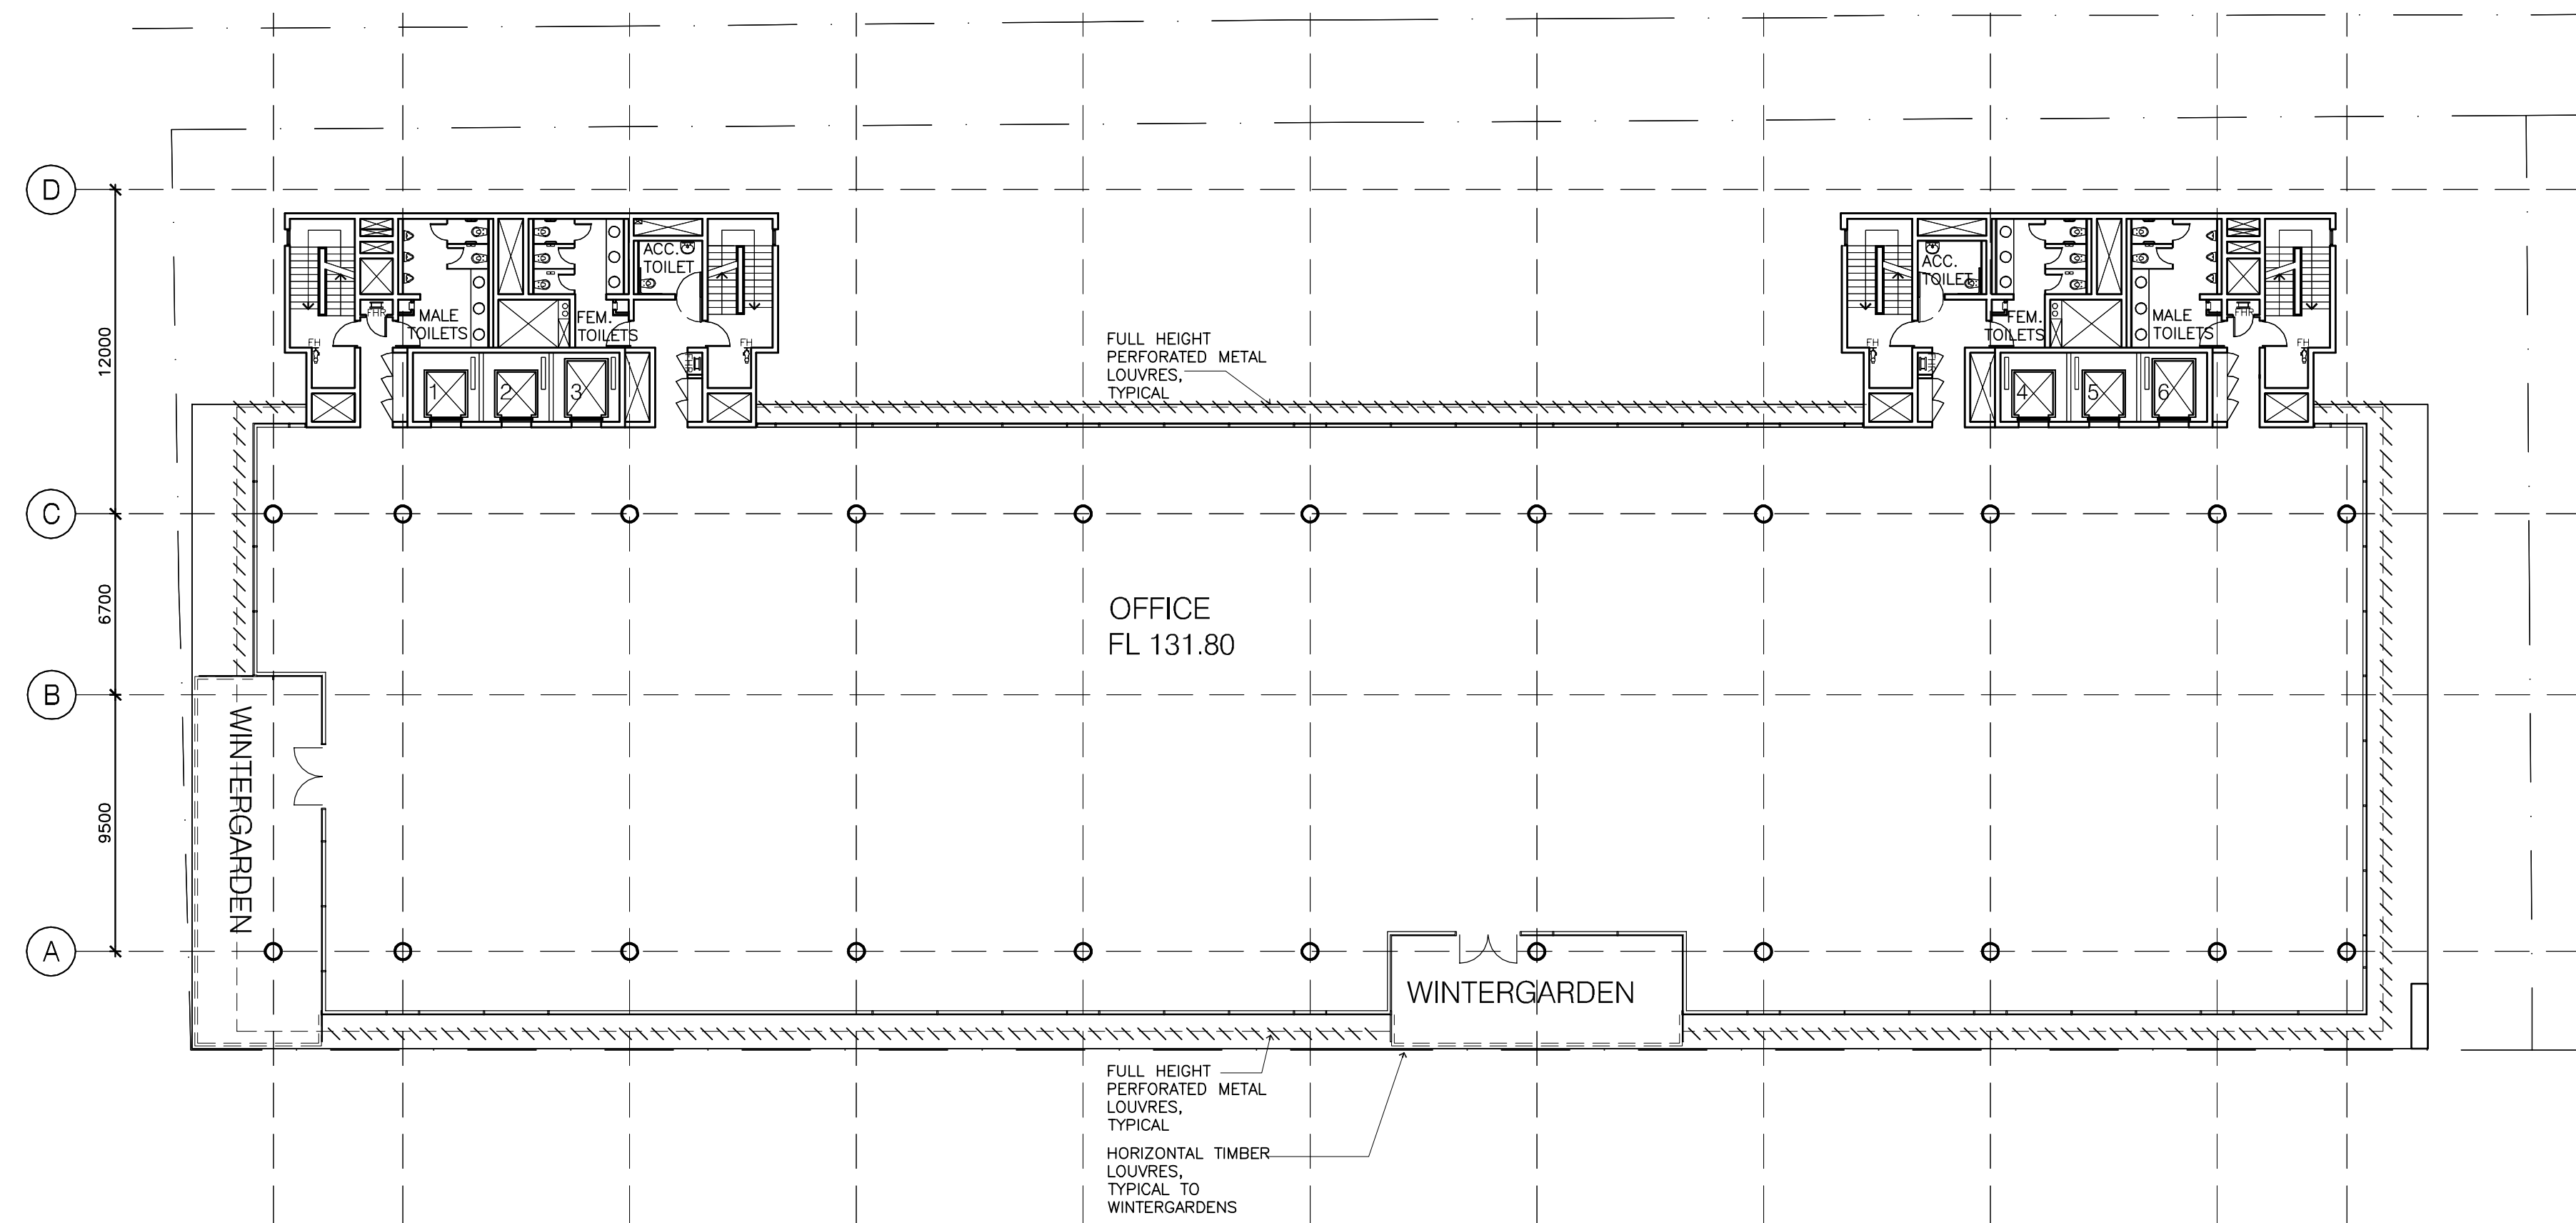

LEVEL 4

NOTE:
ALL 1200MM WIDE WINDOWS TO BE
OPERABLE CASEMENTS BELOW TRANSOM
TO ALLOW MAINTENANCE ACCESS TO
EXTERNAL FACADE & OPERABLE AWNING
WINDOWS ABOVE TRANSOM FOR
VENTILATION

Do not scale from drawings verify
all dimensions on site before
commencing work. Copying or the
reproduction of this drawing is
strictly prohibited without the consent
of Peddle Thorp & Walker P/L

Revision

Revision

Consultant

Mechanical/Electrical/Hydraulic/Lift/Structural
CONNELL MOTT MACDONALD

Building Regulations
ADVANCE BUILDING APPROVALS

Access Consultant
ACCESS & DESIGN CONSULTANCY

Landscape Architect
JOHN LOCK & ASSOCIATES

Traffic Engineer
PROJECT PLANNING ASSOCIATES

Project Manager

COLIN GING & PARTNERS
Level 5, 97 Pacific Highway
North Sydney, NSW 2060
T 612 9955 3988
F 612 9955 0772

Client

SYDNEY OLYMPIC PARK AUTHORITY
7 Figtree Drive
Sydney Olympic Park, NSW 2127
T 612 9714 7185
F 612 9714 7324

PTW Architects

PTW
Level 17, 9 Castlereagh St
Sydney NSW Australia 2000
T 612 9232 5877
F 612 9221 4139

Project

SOPA SITE 9

Proj No. 202.136.00

Drawing

PLANS
LEVELS 3 & 4

Scale 1:200@A1
Drawn
Approved
Checked

03.04.03

DA 004

B

