
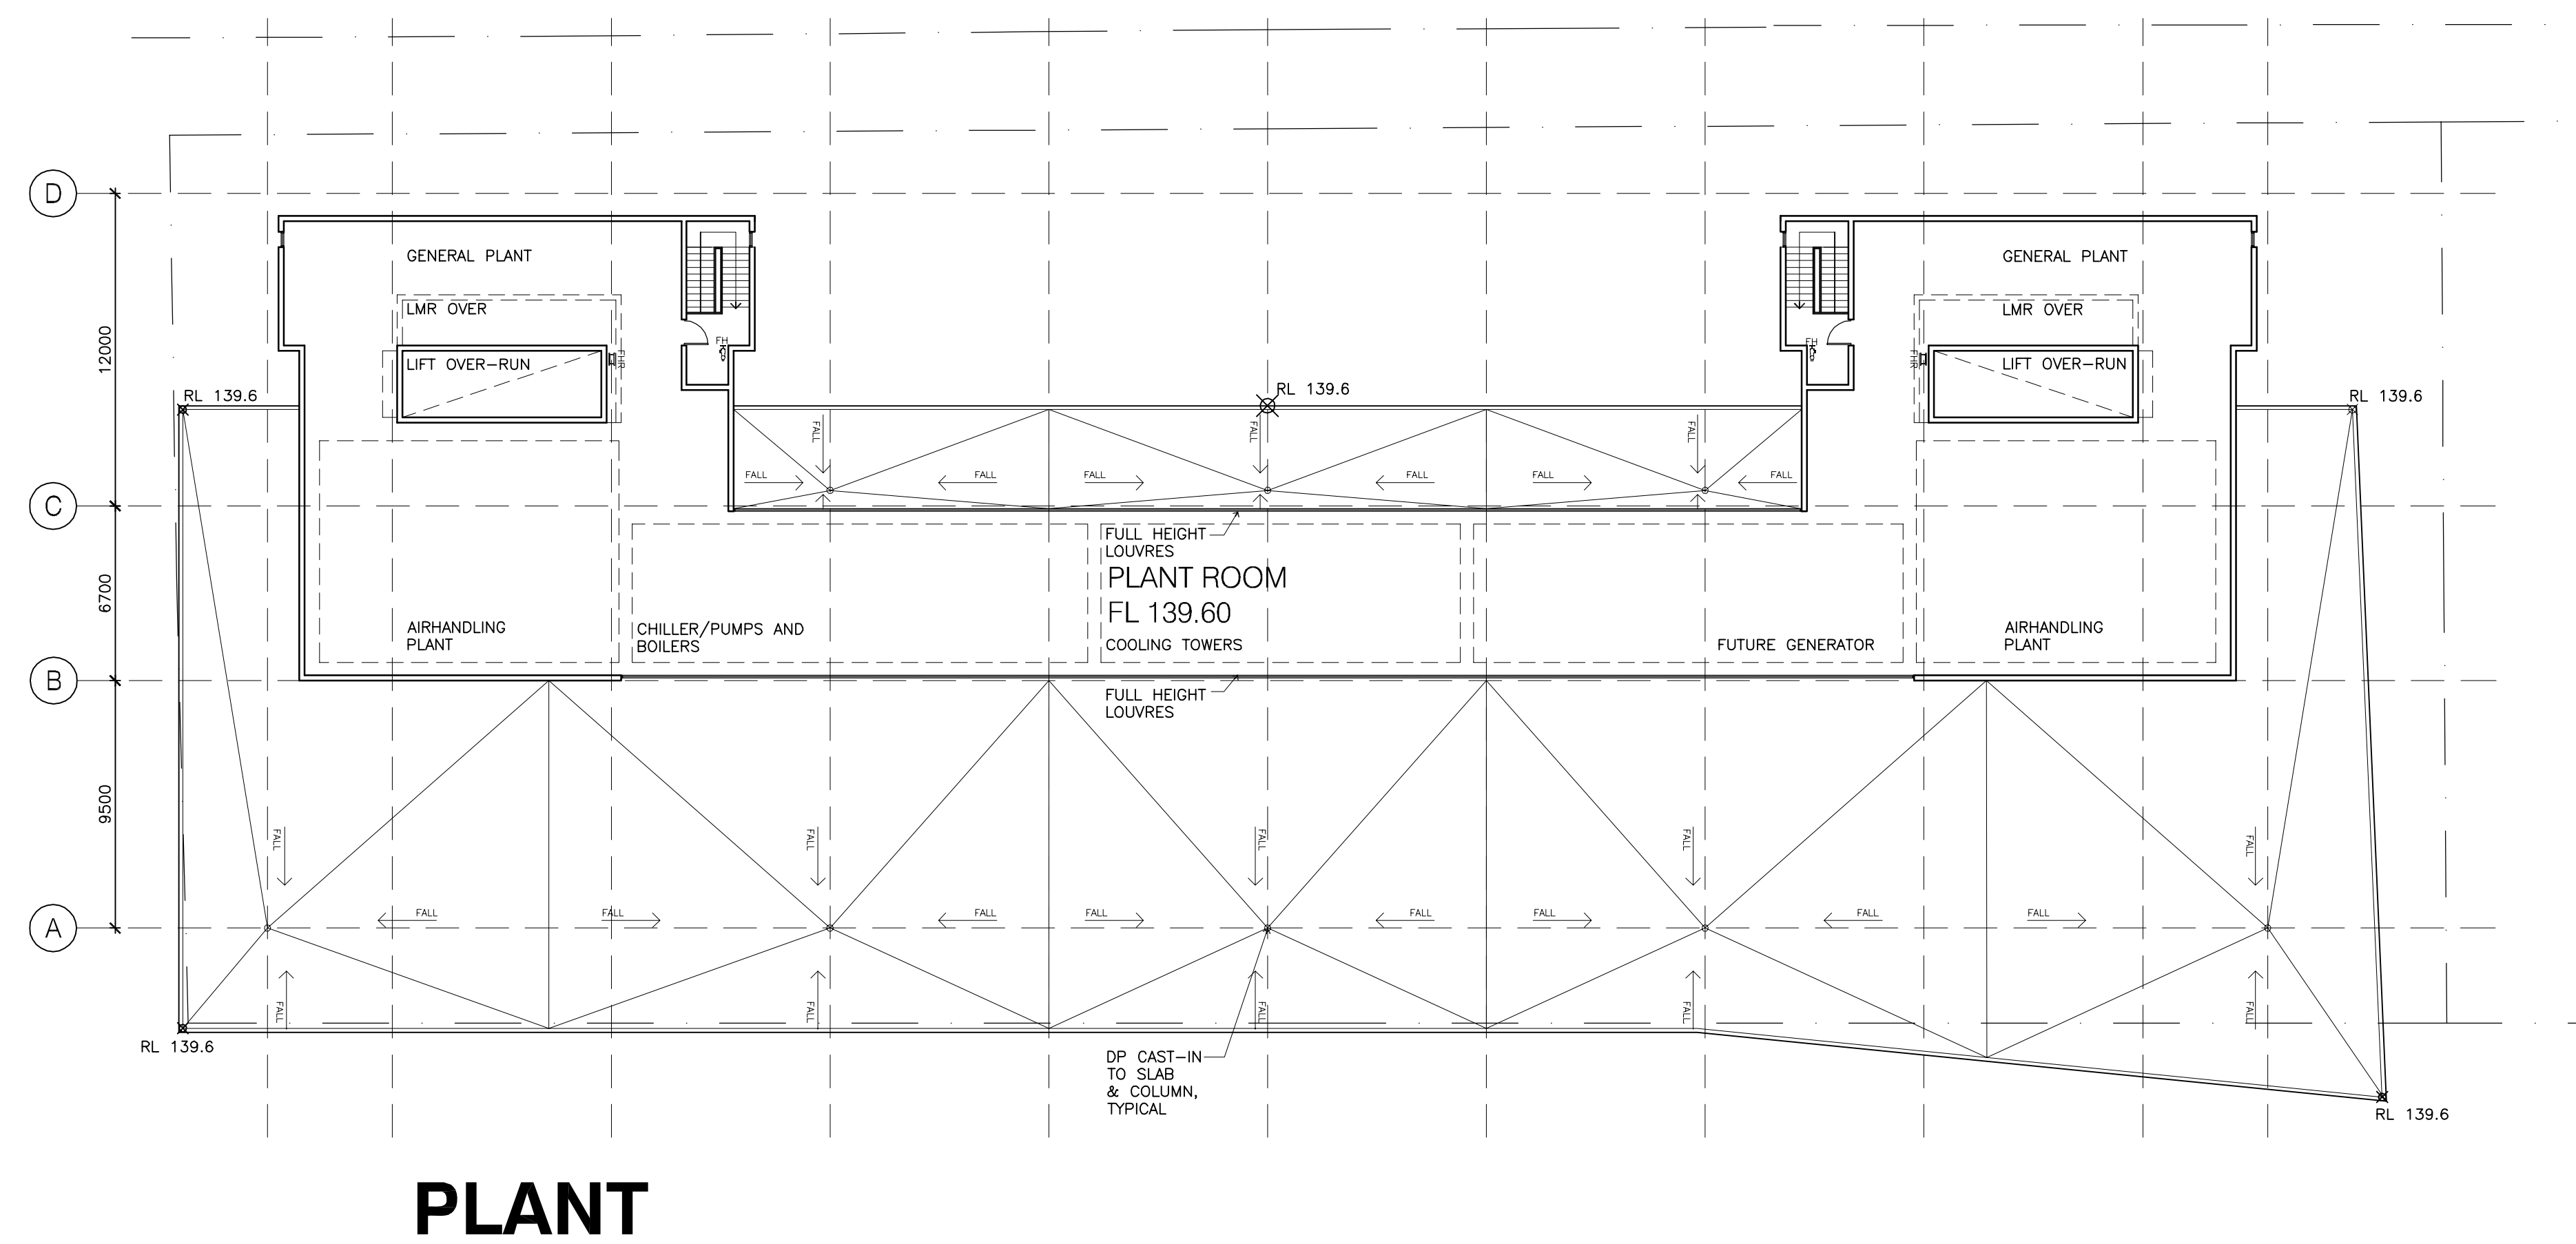


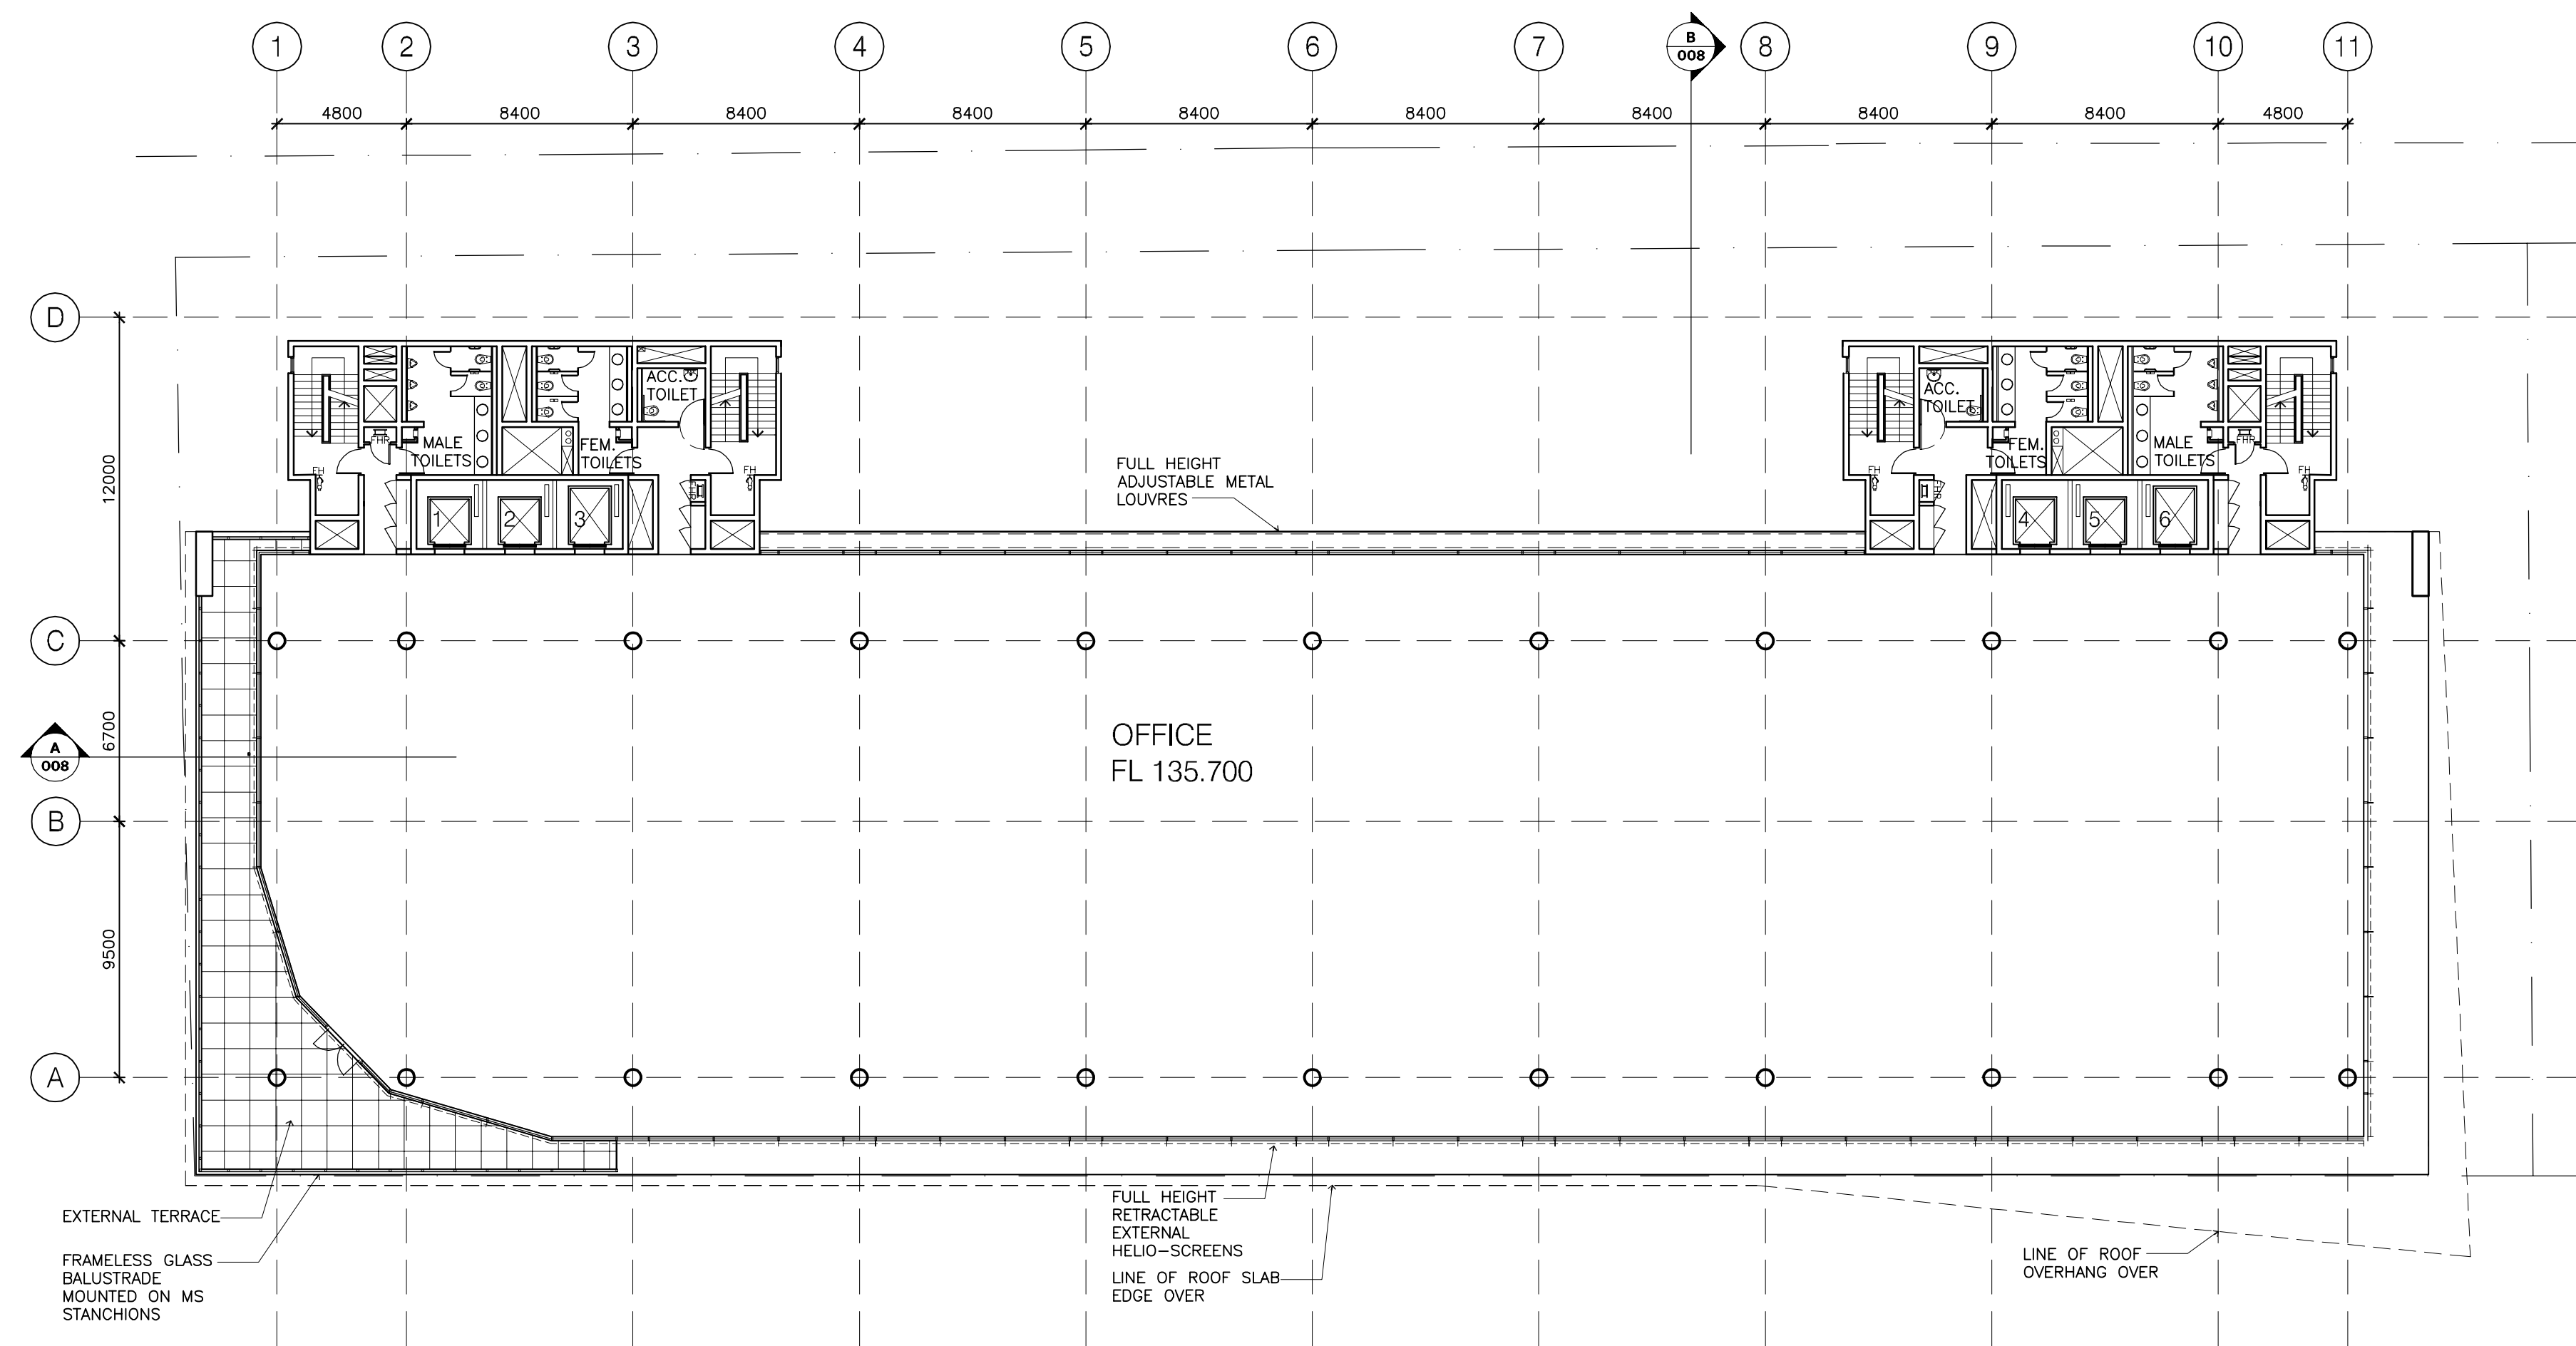

NOTE:
ALL 1200MM WIDE WINDOWS TO BE
OPERABLE CASEMENTS BELOW TRANSOM
TO ALLOW MAINTENANCE ACCESS TO
EXTERNAL FACADE & OPERABLE AWNING
WINDOWS ABOVE TRANSOM FOR
VENTILATION

Revision	Revision	Consultant	Project Manager	Client	PTW Architects	Project	Drawing
----------	----------	------------	-----------------	--------	----------------	---------	---------

Do not scale from drawings verify all dimensions on site before commencing work. Copying or the reproduction of this drawing is strictly prohibited without the consent of Peddle Thorp & Walker P/L

Mechanical/Electrical/Hydraulic/Lift/Structural
CONNELL MOTT MACDONALD

Building Regulations
ADVANCE BUILDING APPROVALS

Access Consultant
ACCESS & DESIGN CONSULTANCY

Landscape Architect
JOHN LOCK & ASSOCIATES

Traffic Engineer
PROJECT PLANNING ASSOCIATES

Project Manager

COLIN GING & PARTNERS
Level 5, 97 Pacific Highway
North Sydney, NSW 2060
T 612 9955 3988
F 612 9955 0772

Client

SYDNEY OLYMPIC PARK AUTHORITY
7 Figtree Drive
Sydney Olympic Park, NSW 2127
T 612 9714 7185
F 612 9714 7324

PTW Architects

Project

SOPA SITE 9

Drawing

PLANS
LEVELS 5 & PLANT

Scale 1:200@A1
Drawn
Approved
Checked

03.04.03

DA 005 B

