


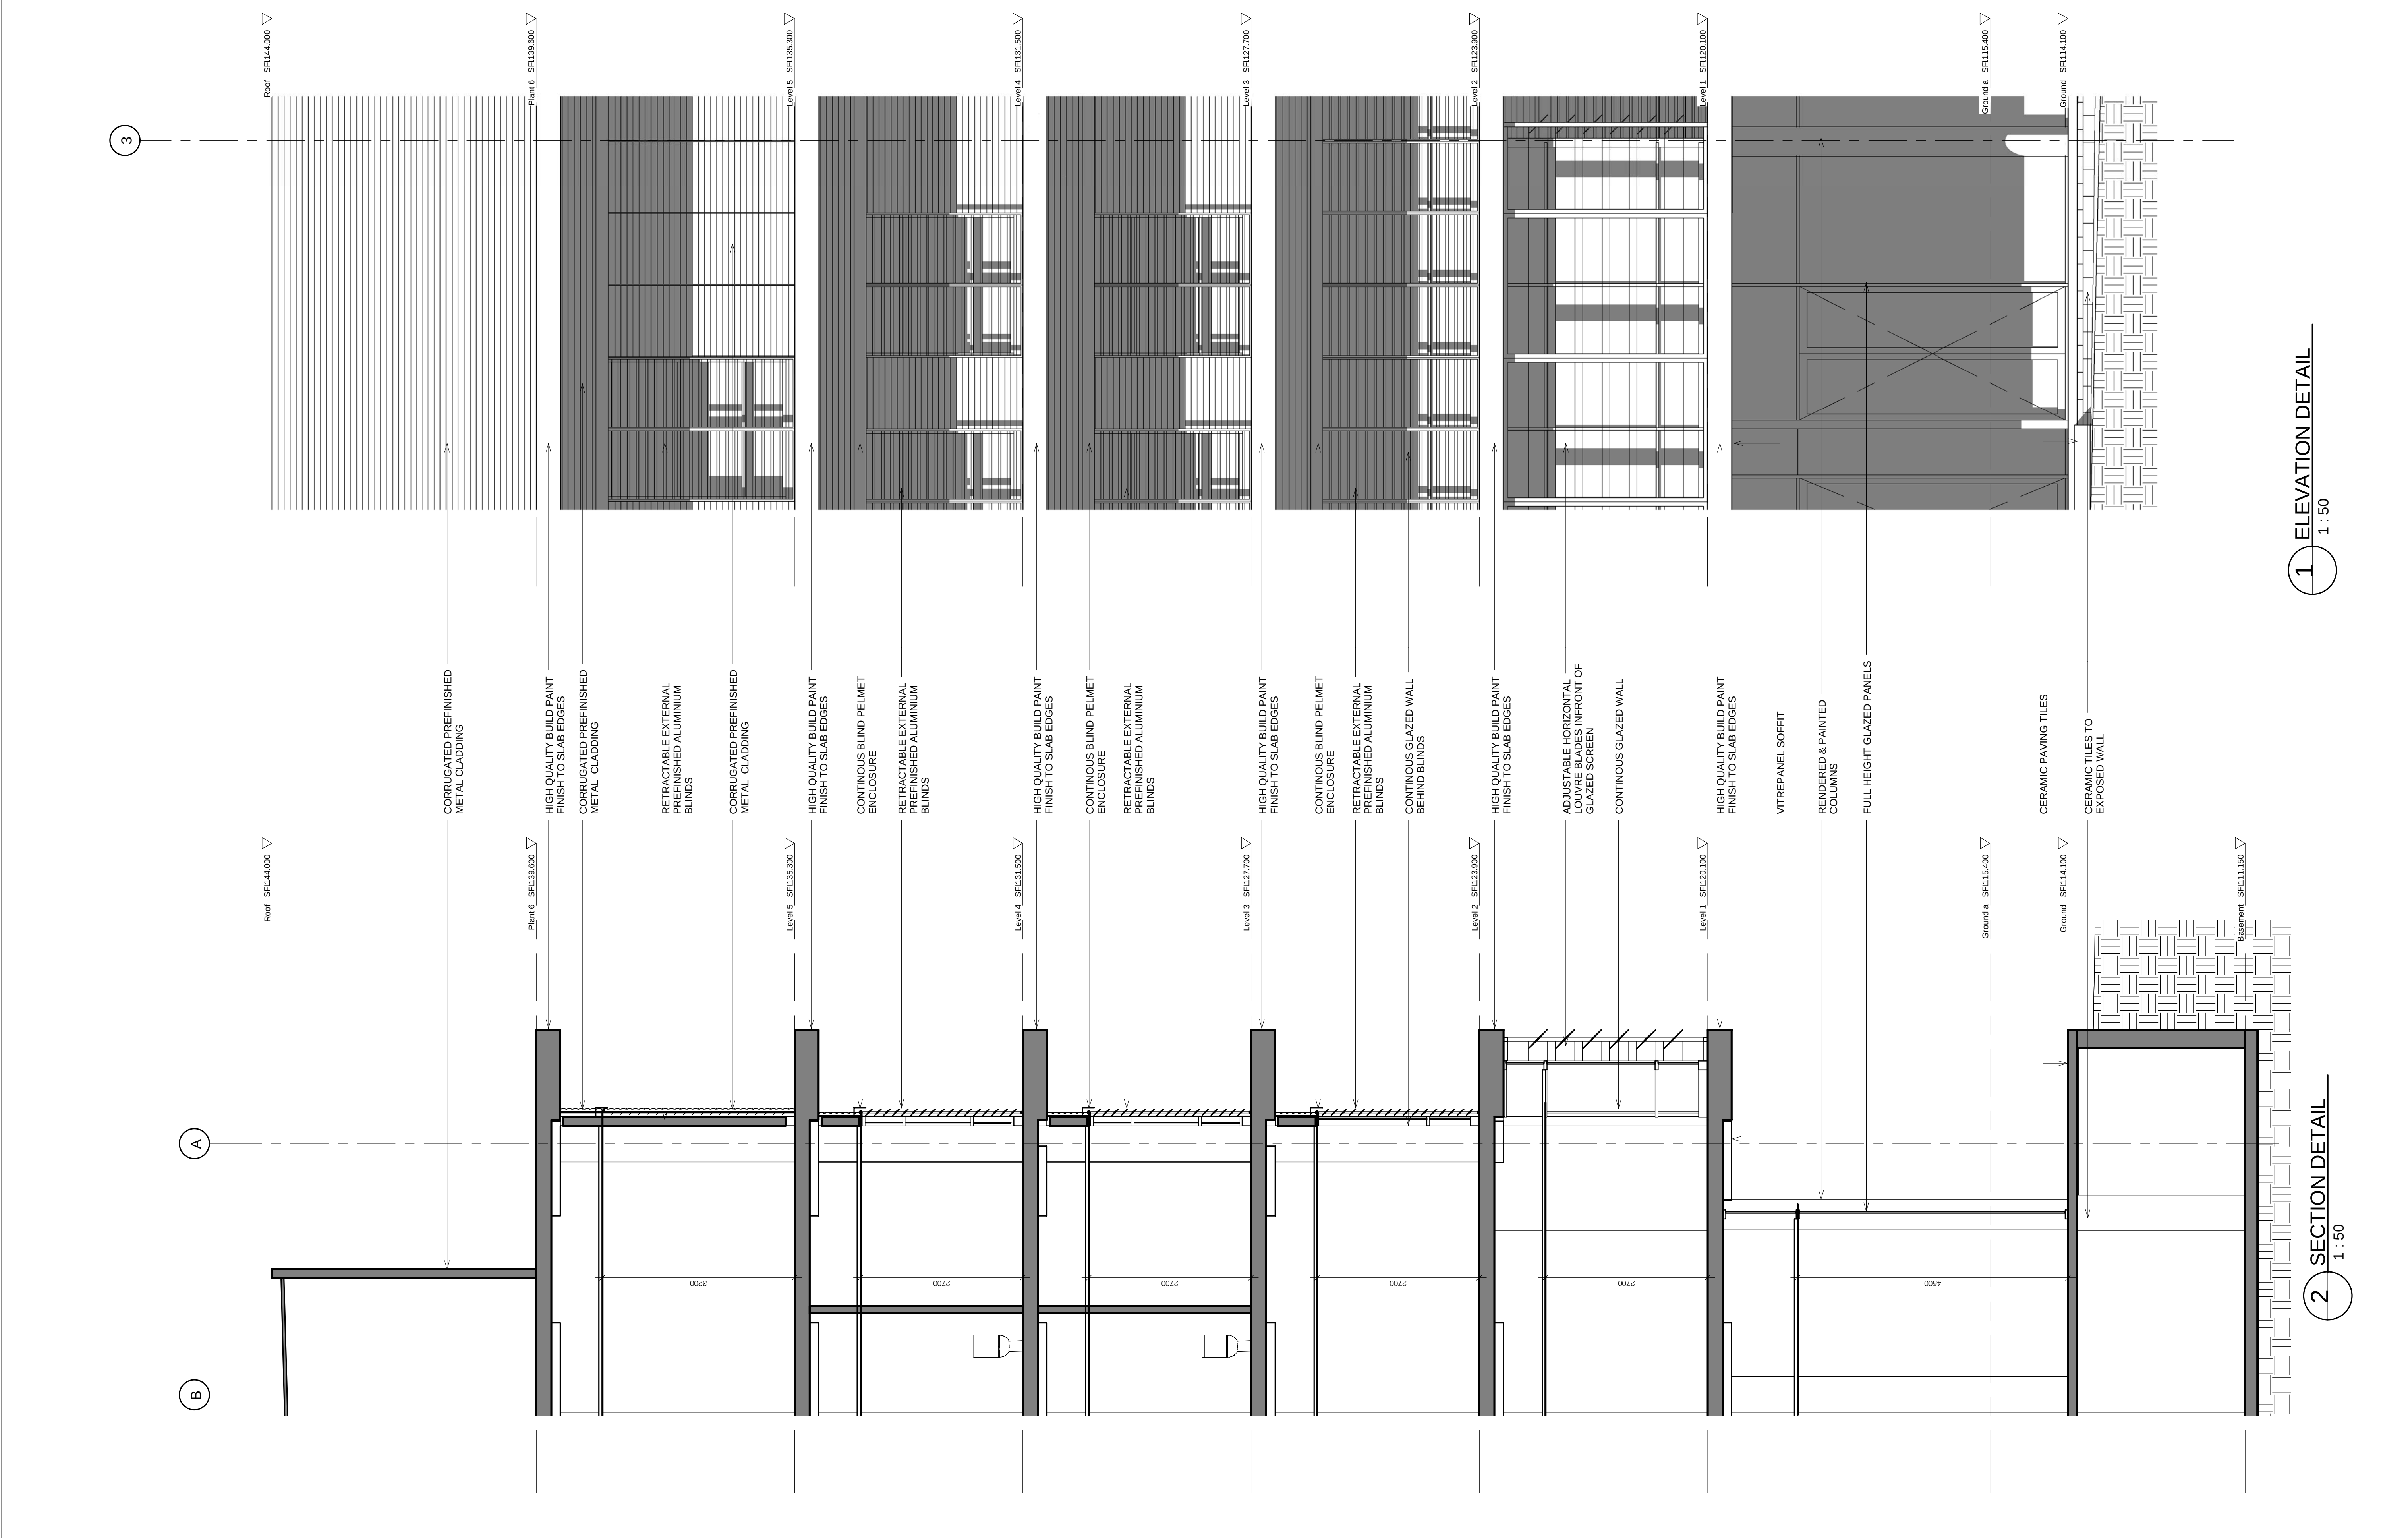

Revision	Date	By	Ch	Revision	Revision	Consultants	Contractor	Client	Architect	Drawing	Project
Do not scale from drawings. Verify all dimensions on site before commencing work. Copying or the reproduction of this drawing is strictly prohibited without the consent of Piddie Thorp & Walker P/L	A B C	03/08/2007 31/08/2007 24/10/2007		ISSUED FOR SOPA APPROVAL FINAL ISSUE FOR SOPA APPROVAL PROJECT APPLICATION SUBMISSION		Structural Mechanical - STEENSEN VARIMING Electrical/Lift - 160 Sailors Bay road, Northbridge NSW 2063 Acoustic - BASSETT ACOUSTICS Level 11, 44 Market Street Sydney NSW 2000	T 61 2 9967 2200 F 61 2 9967 2992 T 61 2 8296 7555 F 61 2 8296 7500	OWEN FERGUSON HEALTH 50 Campsie Drive Waveronga NSW 2076 T 612 9487 4532 F 612 9487 6532 AUSTRALIAN PUBLIC TRUSTEES Level 51 101 Collins Street Melbourne VIC 3000 T 61 3 8643 4933 F 61 3 8643 4911	PTW Architects Level 17, 9 Castlereagh St Sydney NSW Australia 2000 T 61 2 9232 5877 F 61 2 9221 4139 www.ptw.com.au	PROJ No 206.063.03 SCALE 1 : 50 @A1 DATE 07/02/07 DRAWN Author CHECKED Checker APPROVED Approver	SYDNEY OLYMPIC PARK PRIVATE HOSPITAL PA-010 C