


3

A

B

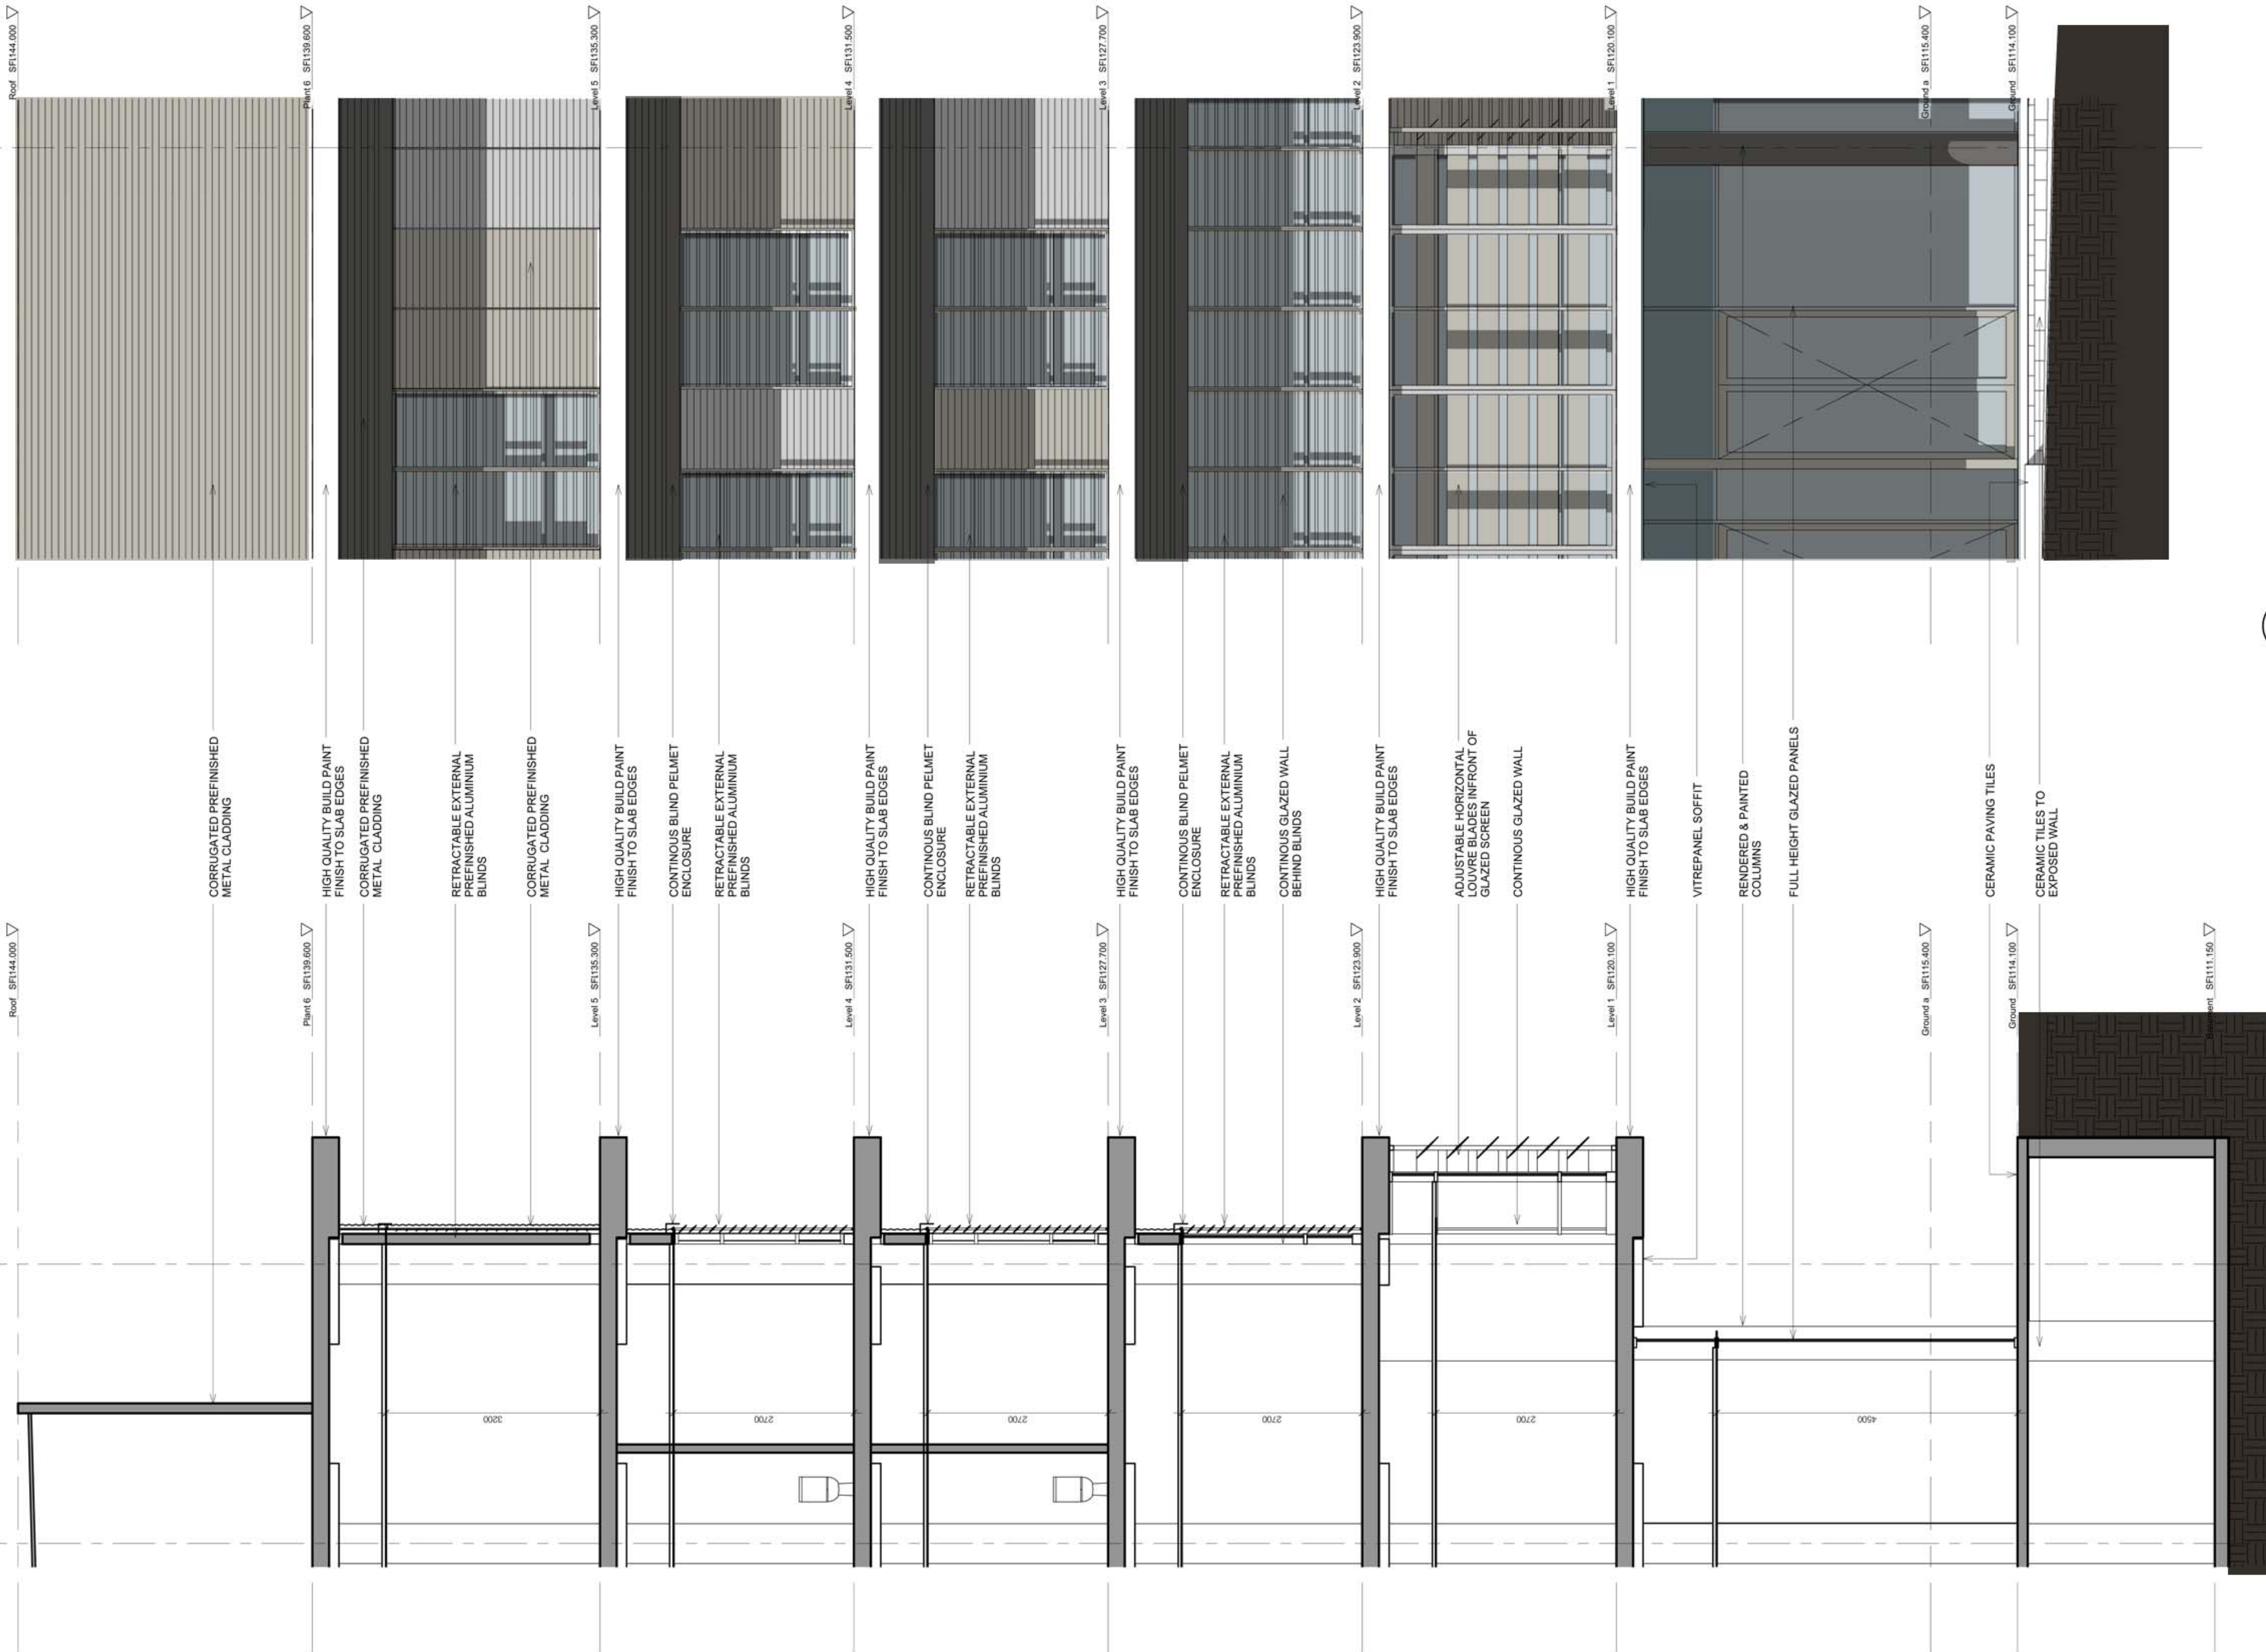

1 ELEVATION DETAIL

1 : 50

2 SECTION DETAIL

1 : 50

Revision	Date	By	Ch	Revision
A	03/08/2007			ISSUED FOR SOPA APPROVAL
B	31/08/2007			FINAL ISSUE FOR SOPA APPROVAL
C	24/10/2007			PROJECT APPLICATION SUBMISSION

Revision	Consultants	Contractor	Client
	Structural Mechanical - STEENSEN VARMING Electrical/LIR - 160 Sailors Bay road, Northbridge NSW 2063 Acoustic - BASSETT ACOUSTICS Level 11, 44 Market Street Sydney NSW 2000	T 61 2 9967 2200 F 61 2 9967 2992 T 61 2 8296 7555 F 61 2 8296 7500	OWEN FERGUSON HEALTH 50 Campbell Drive Wahroonga, NSW 2076 T 612 9487 4532 F 612 9487 6532 AUSTRALIAN PUBLIC TRUSTEES Level 51 101 Collins Street Melbourne VIC 3000 T 61 3 8643 4933 F 61 3 8643 4911

Architect
PTW Architects Level 17, 9 Castlereagh St Sydney NSW Australia 2000 T 61 2 9232 5877 F 61 2 9221 4139 www.ptw.com.au

PTW
ELEVATION
DETAIL
C:\Revit_Local\SOHLocal_Noel.rvt



Drawing	Project
PROJ No 206.063.03 SCALE 1 : 50 @A1 DATE 07/02/07 DRAWN Author CHECKED Checker APPROVED Approver	SYDNEY OLYMPIC PARK PRIVATE HOSPITAL PA-010a C