

LEGEND

RESIDENTIAL BUILDINGS

- R11 BEDROOM
- R12 ENSUITE
- R13 STAIRS
- R14 LIFT
- R18 HOT WATER PLANT ROOM

ADMINISTRATION BUILDING

- A19 STAFF COMMON ROOM
- A20 DIRECTOR ACADEMIC PROGRAMS
- A21 FACULTY OFFICE
- A22 MEETING ROOM
- A23 DEPUTY DIRECTOR ACADEMIC PROGRAMS
- A24 UTILITY ROOM
- A25 MALE FEMALE AMENITIES
- A26 LOBBY
- A27 BOARD ROOM
- A28 DIRECTOR EXECUTIVE
- A29 EXECUTIVE ASSISTANT
- A30 LIFT
- A31 OFFICE
- A32 DIRECTOR CORPORATE
- A33 EXECUTIVE WAITING

01

03

02

04

NEW FACE BLOCKWORK WALLS
MIN 500mm HIGH ABOVE
ADJACENT GROUND LEVEL

10

07

06

09

08


05

01

03

02

04

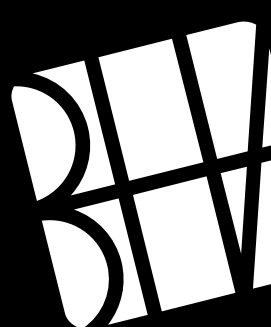


brewster hjorth
ARCHITECTS

A05

DECEMBER 2008
20816-10.DD03-06
PRINT DATE: 11.12.08

AUSTRALIAN INSTITUTE OF POLICE MANAGEMENT
for The Australian Federal Police

SITE
FIRST FLOOR PLAN
SCALE 1:200 @ B1

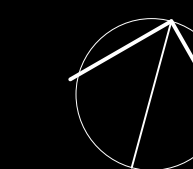

© Copyright of Brewster Hjorth Pty Limited, 2008. ACN 002 513 153.
All rights reserved.
Figured dimensions shall be taken in preference to scaling.
The construction of this drawing is the property of Brewster Hjorth Pty Limited.
Brewster Hjorth Architects is a division of Brewster Hjorth Pty Limited.