



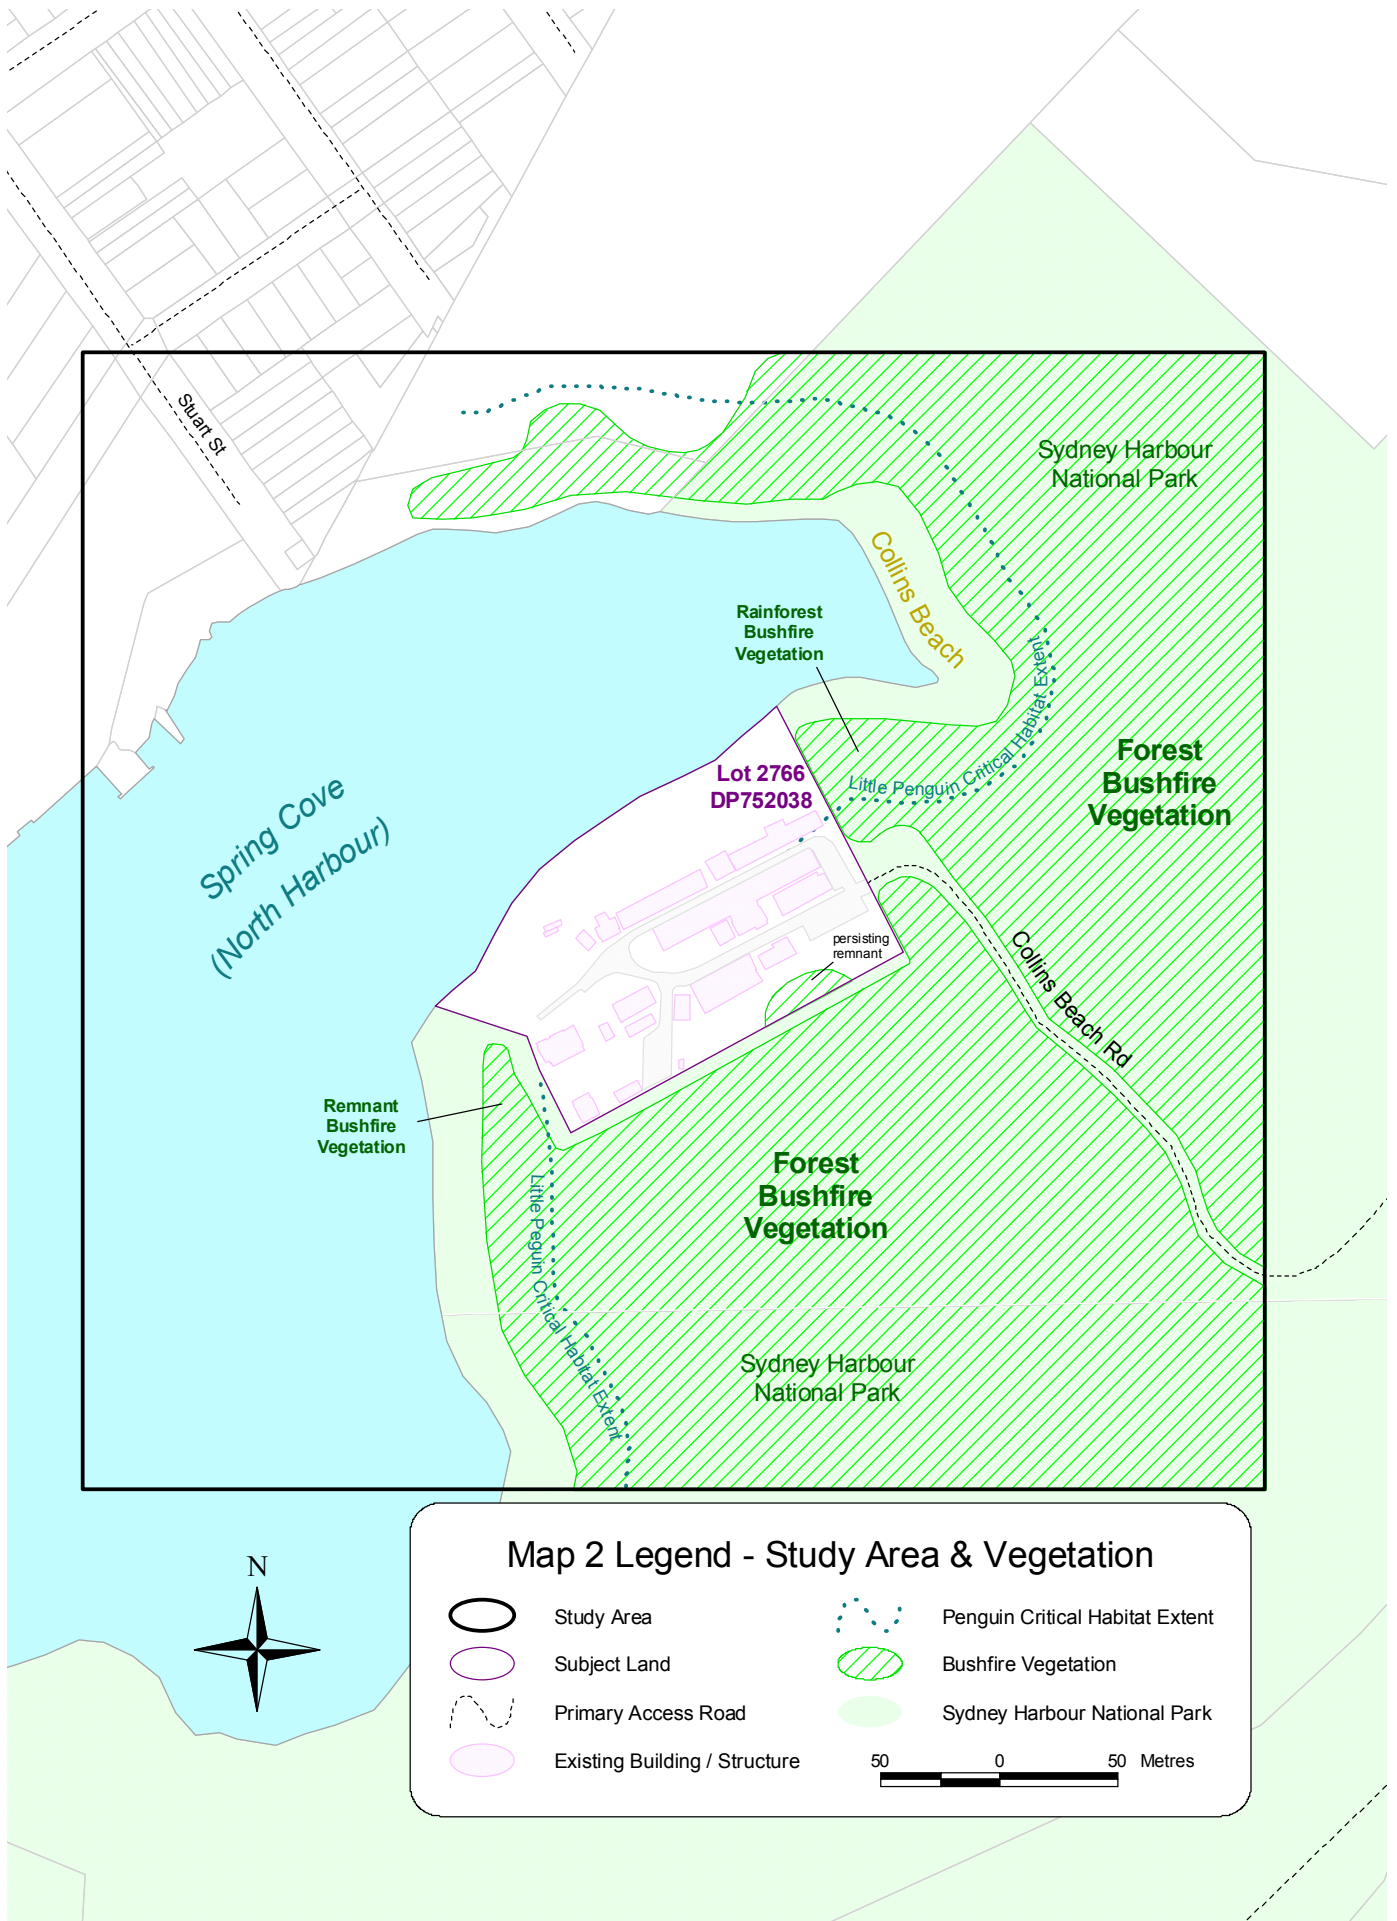

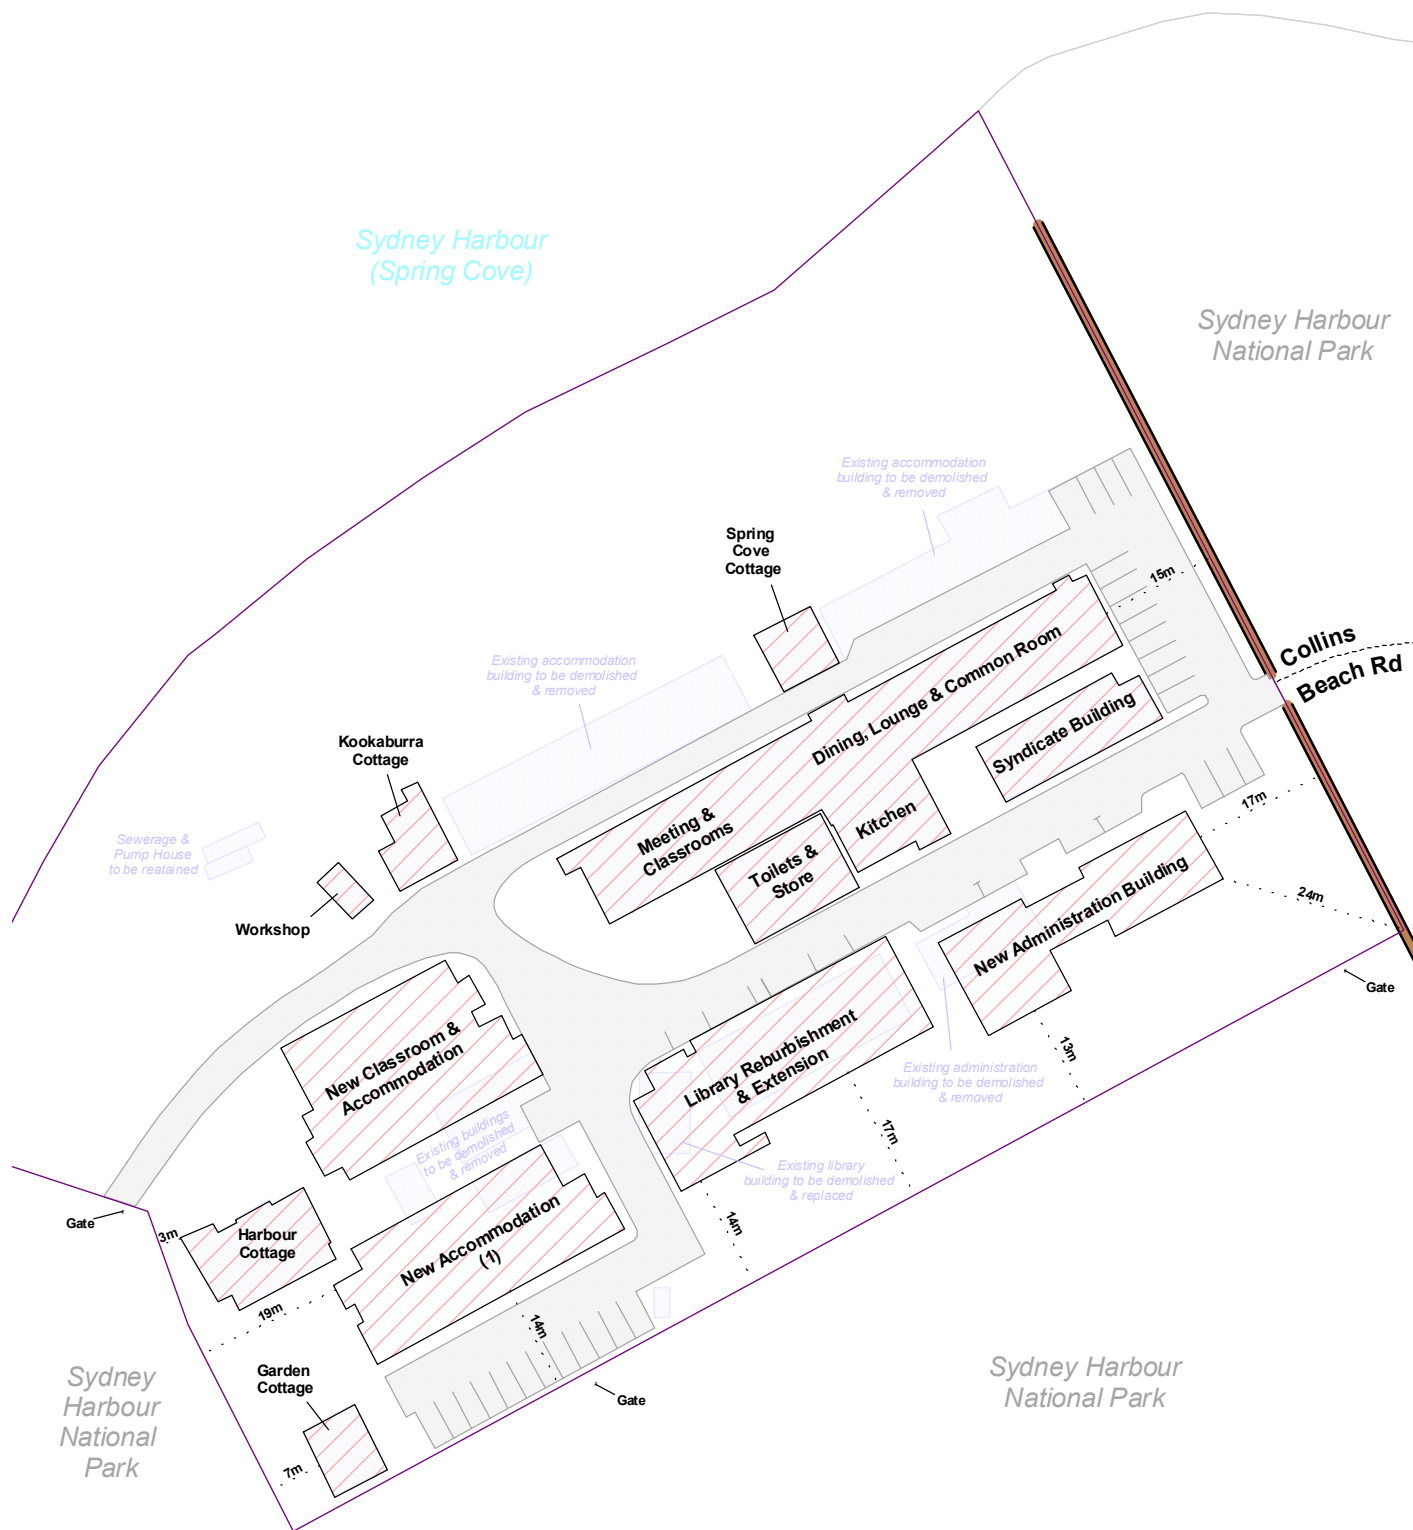




50 0 50 100 Metres






Map 3c Legend - Proposed Vehicle Turning Area & Fire Fighting Stored Water Supply

- | | | | | | |
|---|-----------------------------------|---|---|---|--|
|  | Proposed Vehicle Parking |  | Approx. Vehicle Turning Area (Proposed) |  | Proposed Hydrant Booster Valves / Pump |
|  | 12m radius available turning area |  | Recommended clear / unobstructed area |  | Proposed Bollards |
|  | Recommended Rollover Drainage |  | Proposed Fire Fighting Water Storage | | |
- 5 0 5 Metres

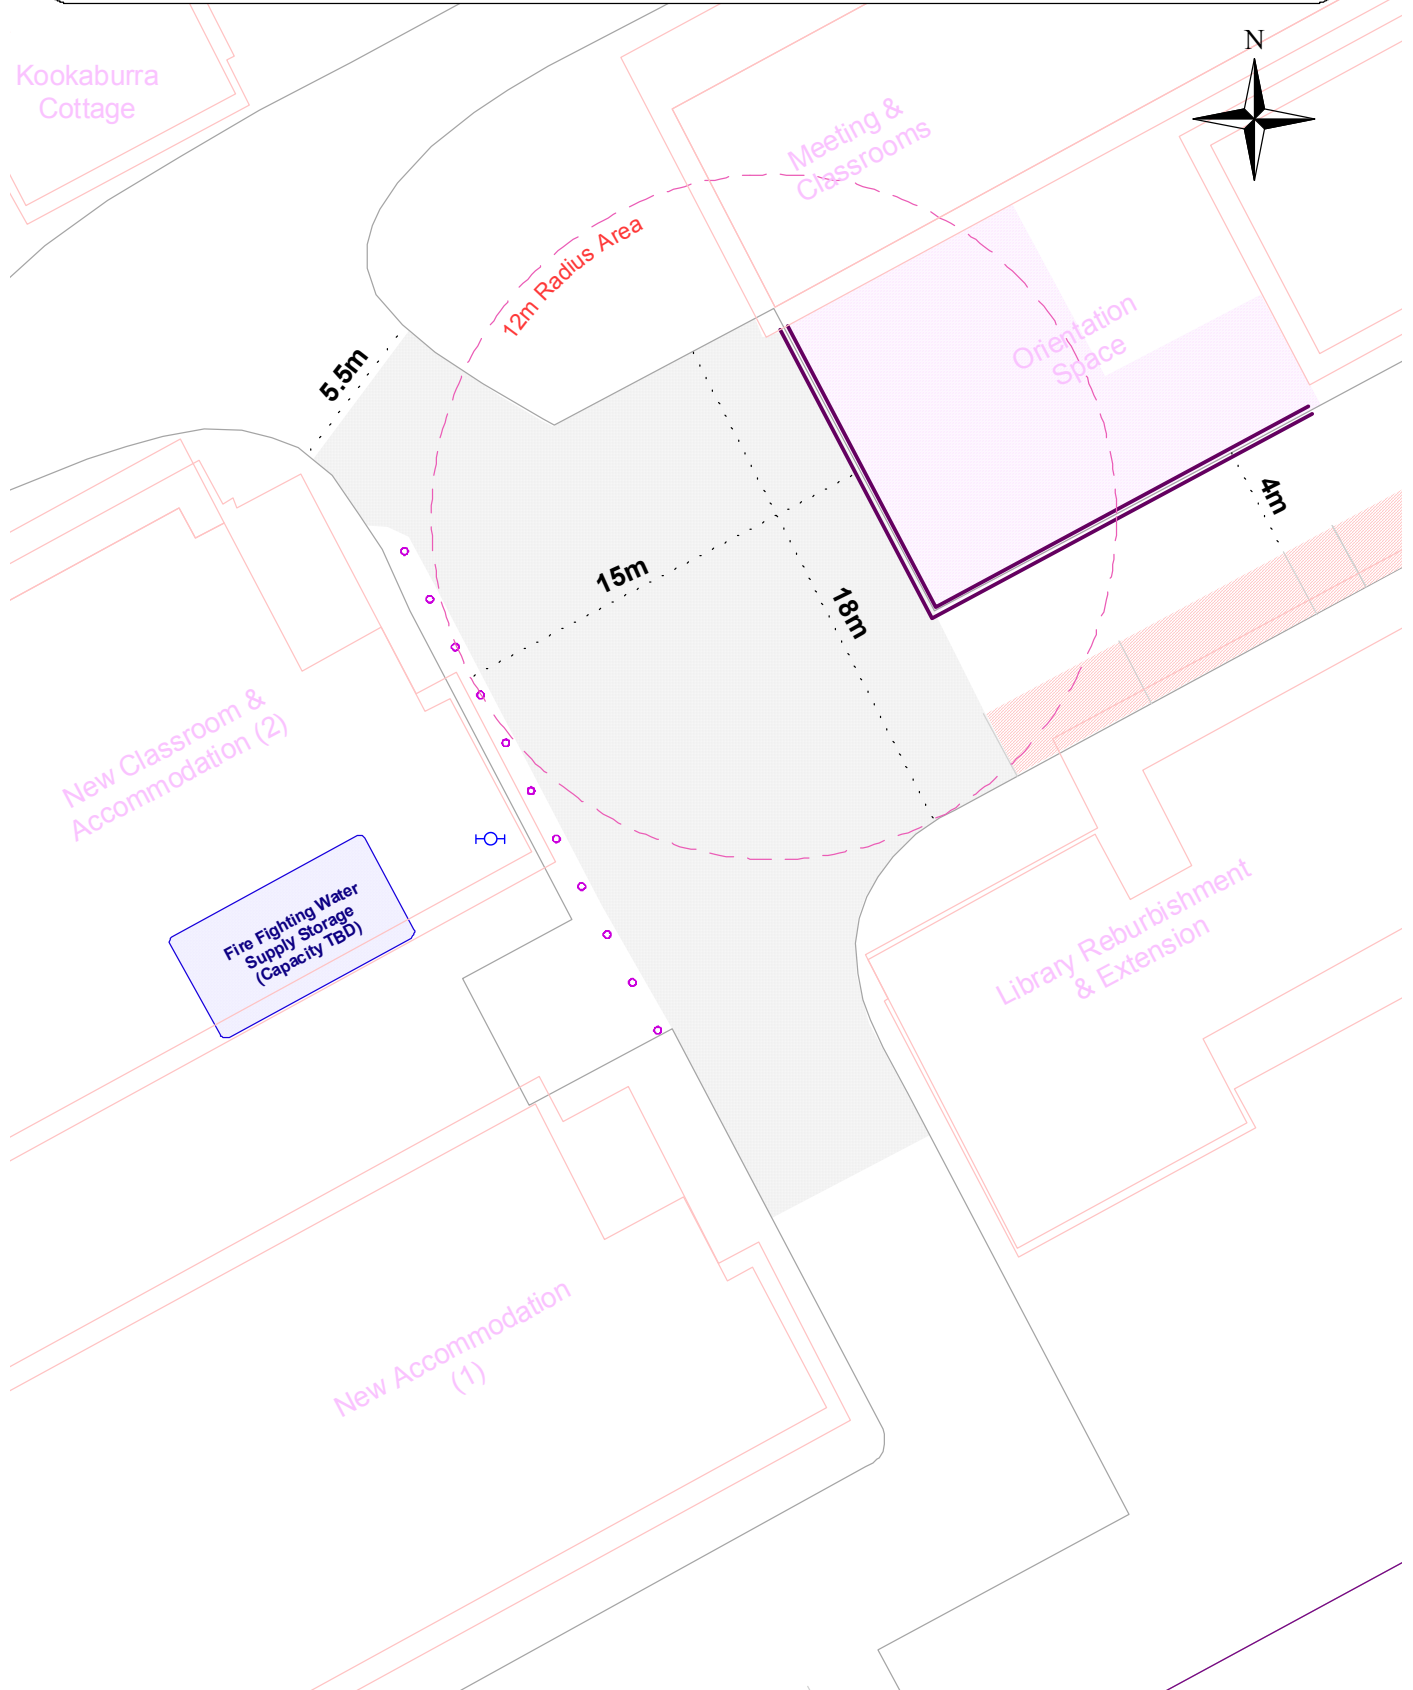

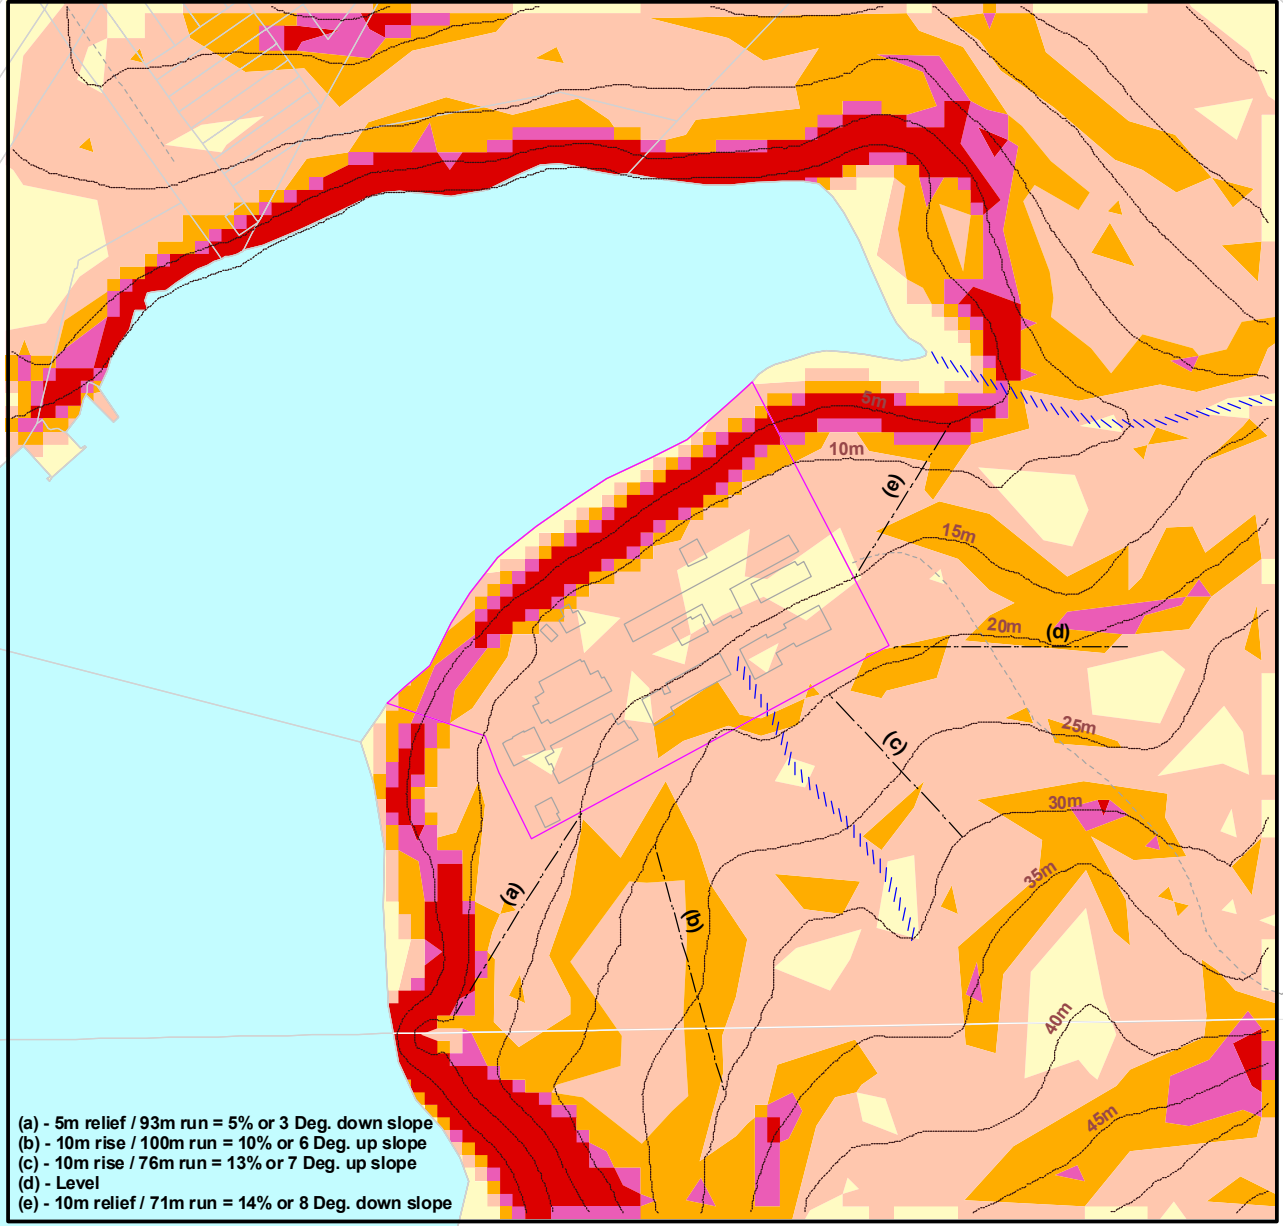

Map 4 Legend - Slope (5m DEM Analysis)

	5m Contour Interval (5m DEM Analysis)		10-15
Slope (Degrees)			15-18
	0-5		>18
	5-10		Water Course (estimate only)



Map 5a Legend - Min. APZ / AS3959 Compliance (AIPM Masterplan, Nov 08)



Min. Requ. APZ - AS3959 Level 3 (11-23m)

Min. Requ. APZ / Setback - Special Fire Protection (36-67m)

Prone Elevation

Masonry Wall (approx. 2m high)

Permissible APZ - 10m wide along W & S Boundary
1m wide along Masonry Wall

Estimated AS3959 Standard (BCA DTS)

Flame Zone

Level 3 (Extreme)


Level 2 (High)


Level 1 (Medium)


Level 1 - Upgrade (Medium)

Bushfire Vegetation

Recommended IPA Extent

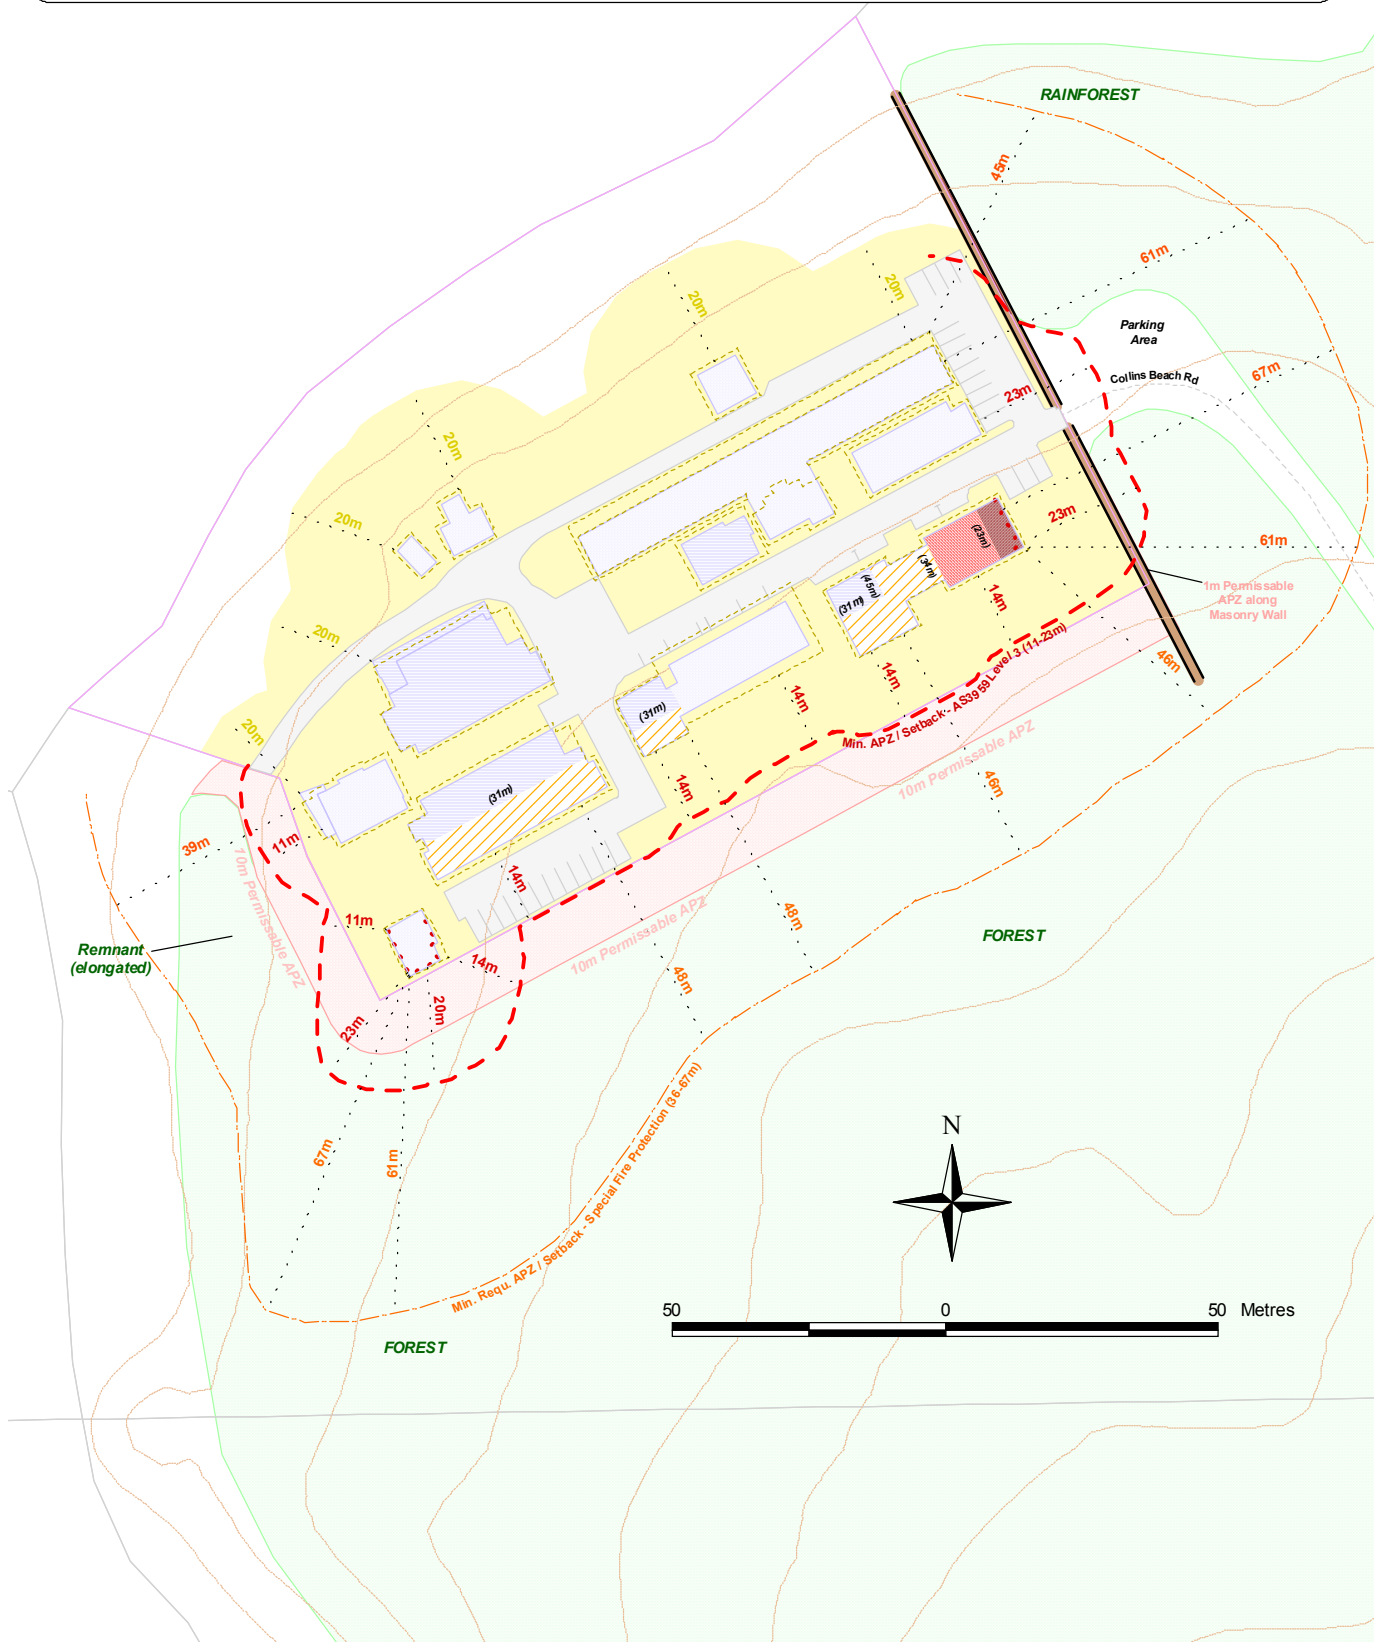

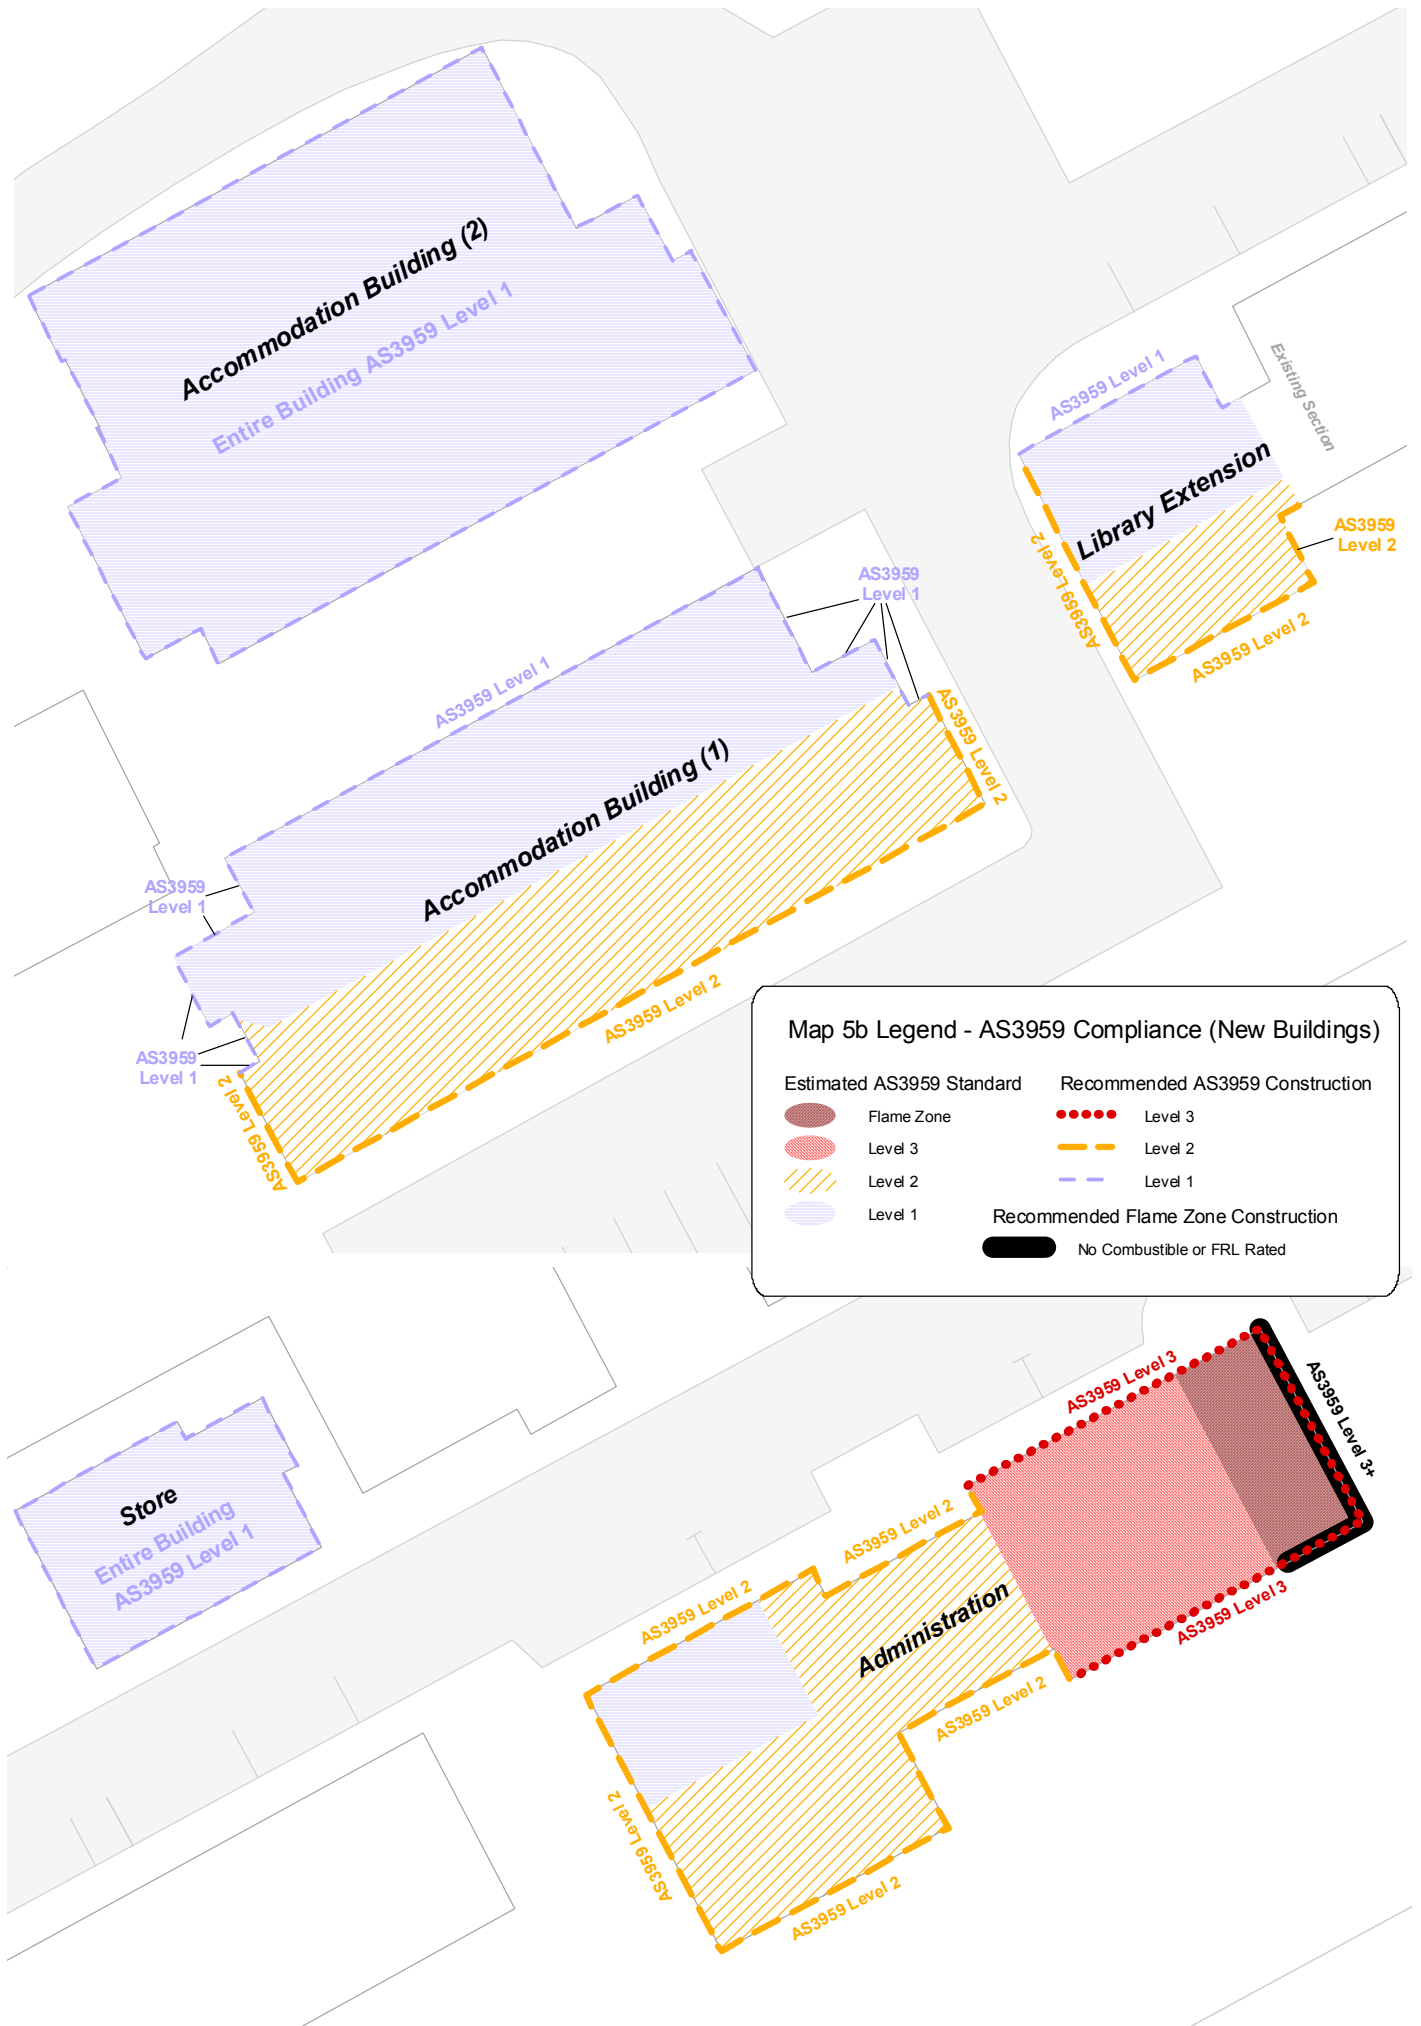

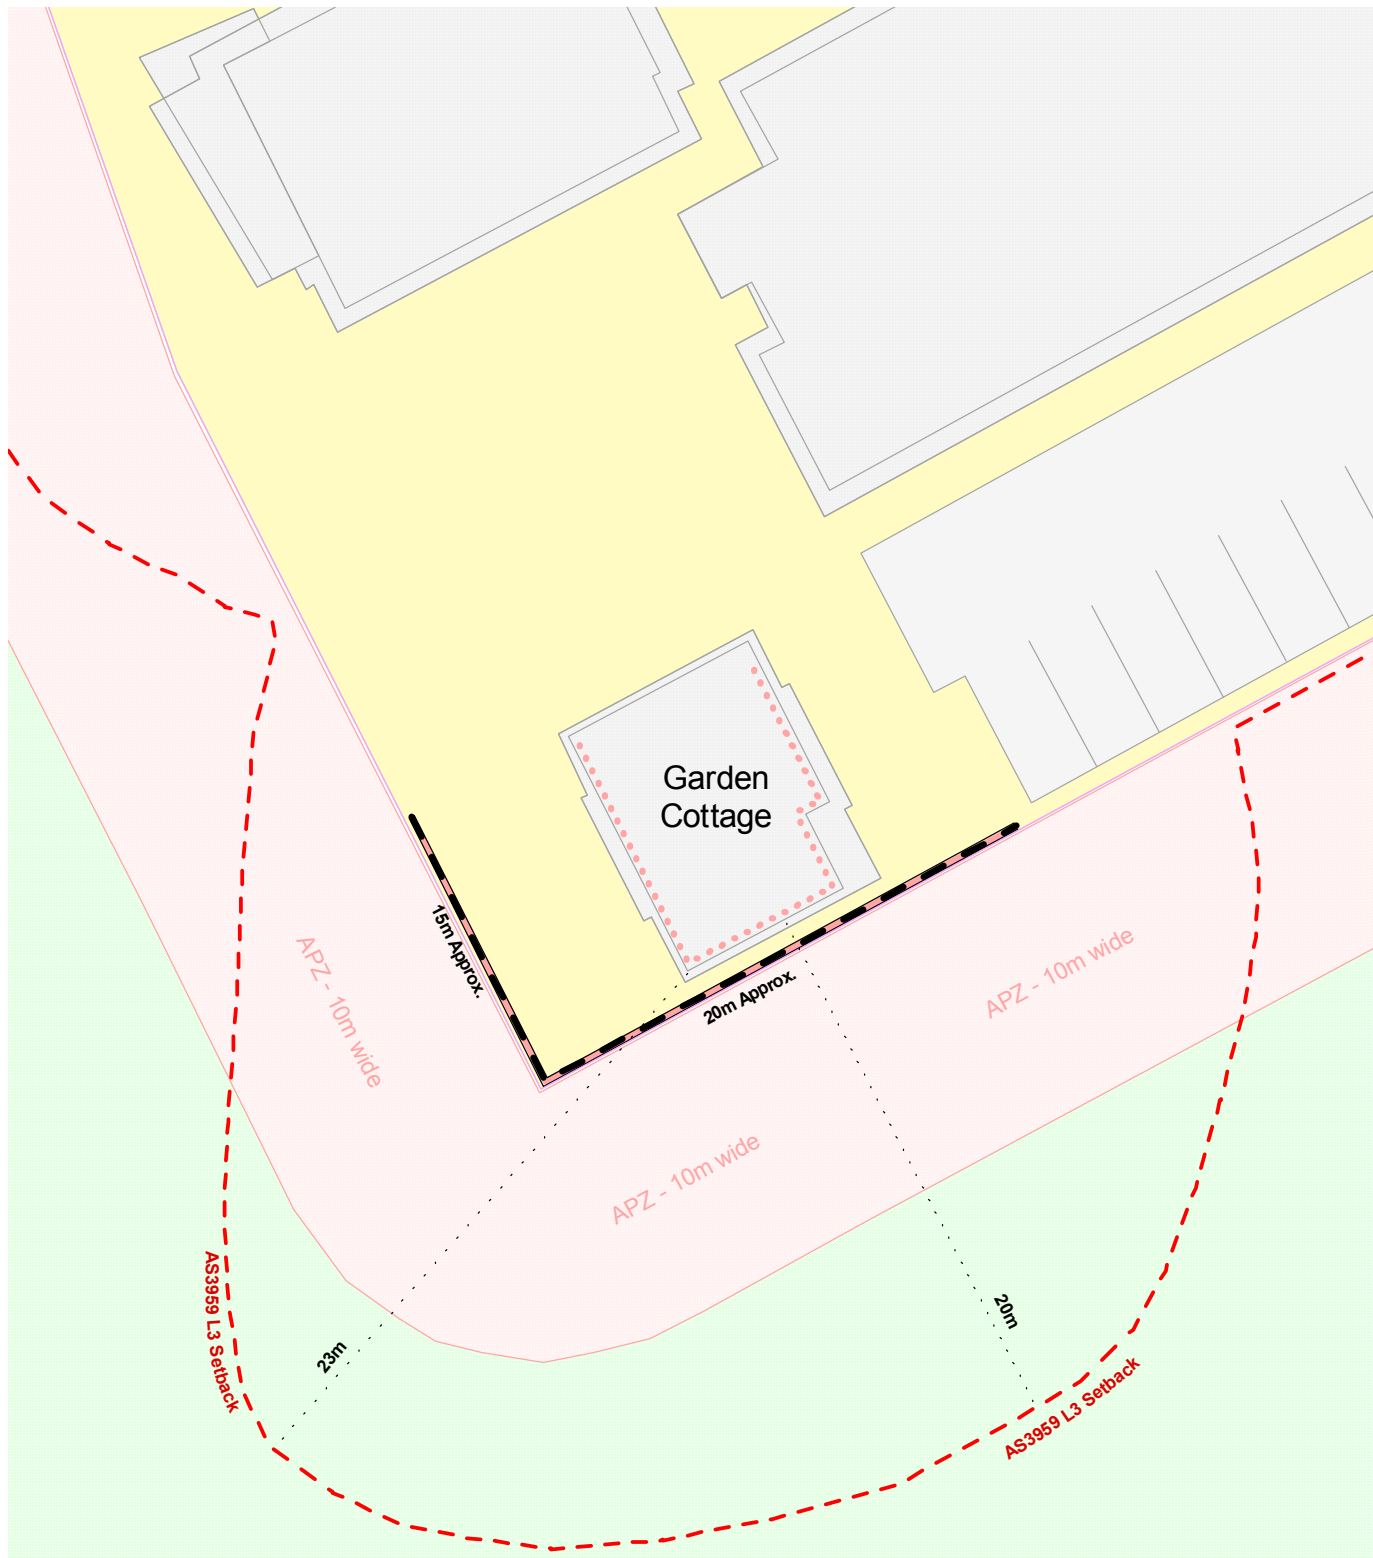

Map 6 Legend - Recommended Radiant Heat Barrier (Garden Cottage)



Min. Requ. APZ - AS3959 Level 3

Recommended Radiant Heat Barrier

Permissible APZ Area (10m wide)




Recommended IPA Extent



Bushfire Vegetation



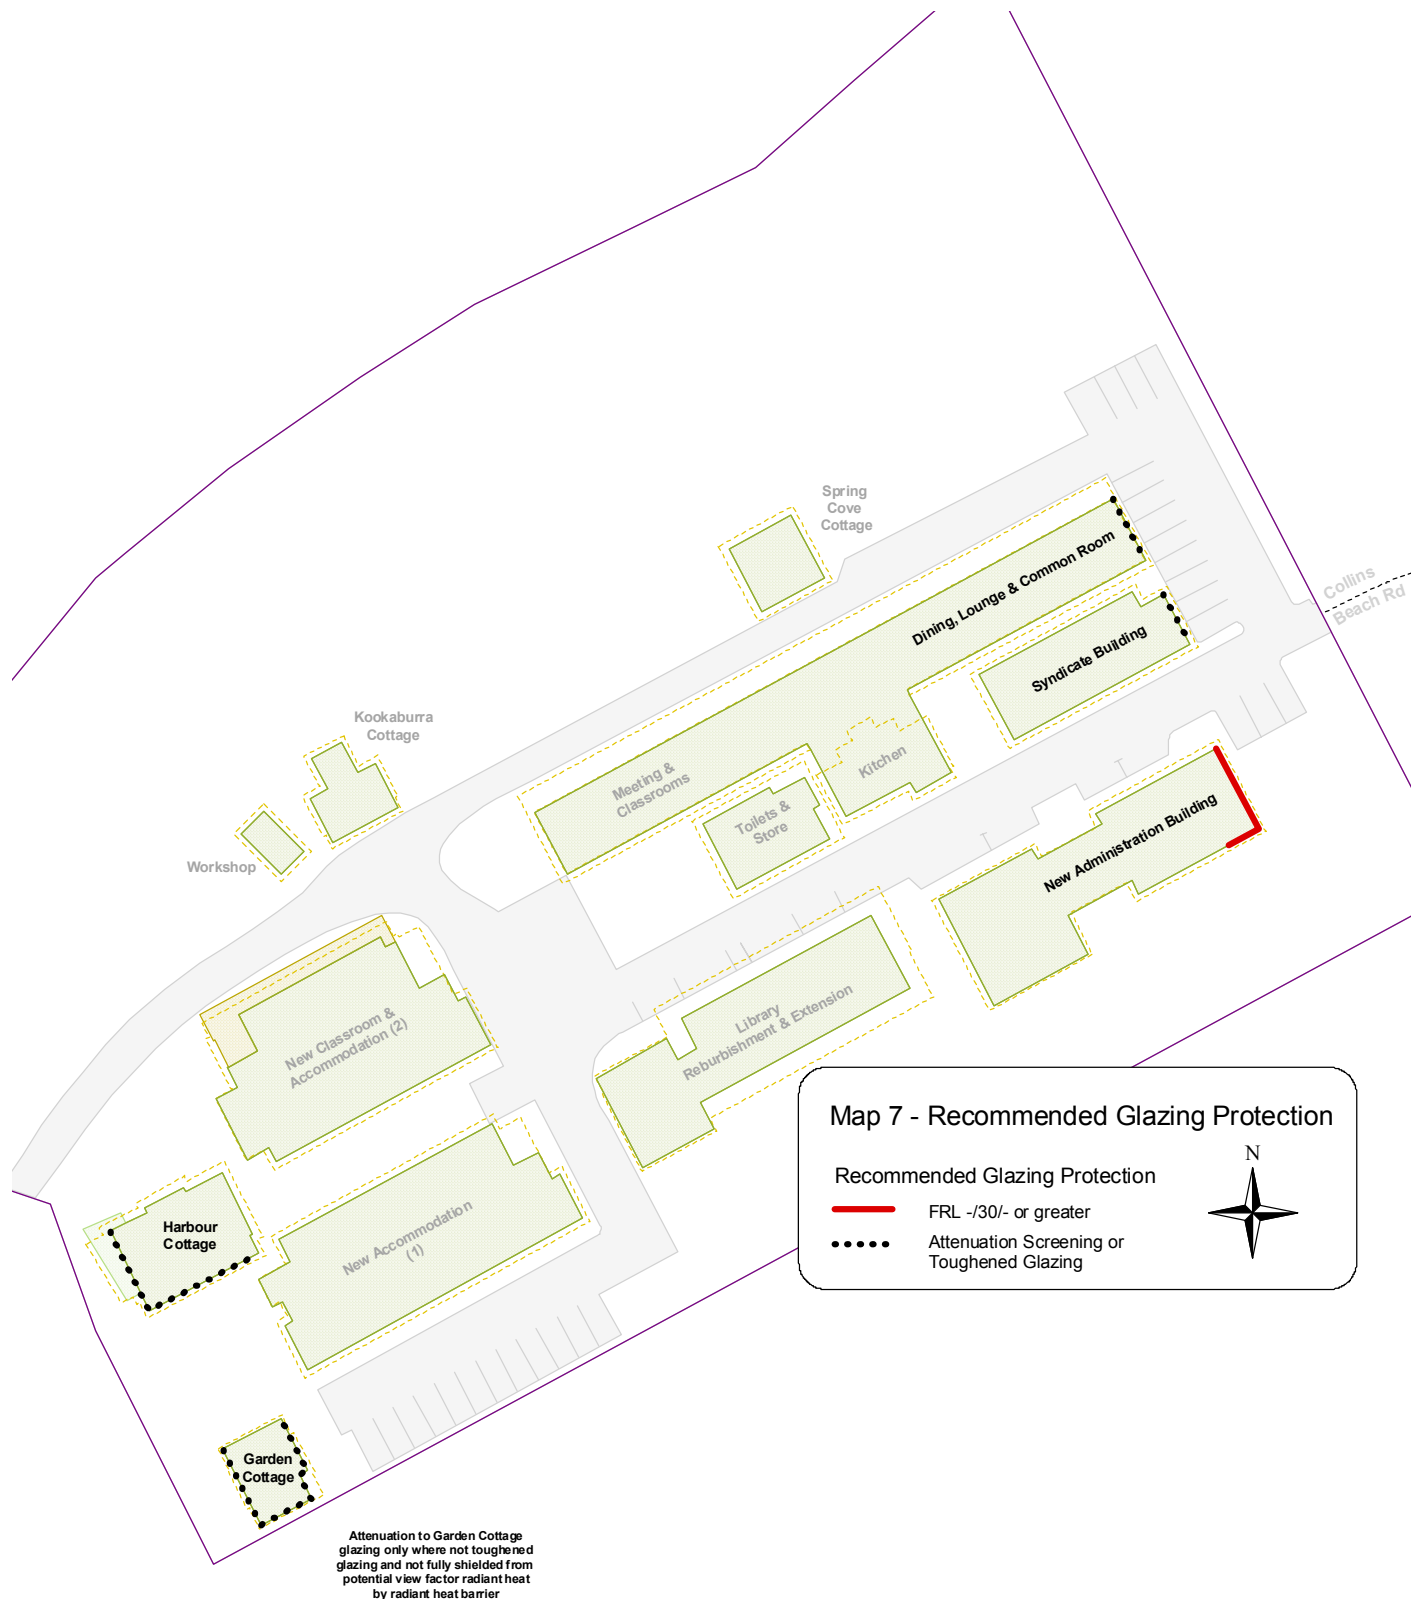

Map 8 Legend - Photo Point Reference



Photo Reference Point



Water Course (estimate only)



Existing Building



Permissible APZ Area (1-10m wide)

25 0 25 50 75 Metres



Spring Cove

Collins Beach

Collins Beach Rd

Sydney Harbour
National Park

