


- NOTES:
1. ALL WORKS TO BE INSTALLED IN ACCORDANCE WITH AUSTRALIAN STANDARDS AND LOCAL GOVERNING AUTHORITY REQUIREMENTS.
 2. ALLOW TO COORDINATE ALL PREWORK WITH ALL STRUCTURAL COMPONENTS AND OTHER BUILDING SERVICES. ALLOW ALL OFFSETS, BENDS AND DIVERSIONS AS MAY BE REQUIRED.
 3. ALLOW TO PAY ALL FEES AND CHARGES AS NECESSARY TO COMPLETE THE WORK.
 4. THESE DRAWINGS ARE TO BE READ IN CONJUNCTION WITH THE PRELIMINARY REPORT, STRUCTURAL AND OTHER SERVICES DOCUMENTATION.
 5. THE LOCATION AND SET OUT OF ALL FITTINGS AND FITTINGS IS TO BE DETERMINED BY THE ARCHITECTS DETAIL DOCUMENTATION.
 6. ALL EXISTING STORMWATER INFRASTRUCTURE TO BE CONFIRMED ON SITE. RELAYING / DIVERSION WORKS MAY BE REQUIRED FOR ACTIVE INFRASTRUCTURE ON THE SITE.
 7. ALL EXISTING STORMWATER DRAINAGE, PITS AND GRATES TO BE CLEAN OF ALL SEDIMENT.
 8. ALLOW TO DISCONNECT, SEAL AND HAVE GOOD ALL REDUNDANT STORMWATER INFRASTRUCTURE.
 9. ALL SPTS TO BE 225mm SQ.
 10. ALLOW TO LOCATE AND CONNECT ALL EXISTING DOWNPipes INTO NEW STORMWATER SYSTEM.
 11. PREWORK TO MINIMIZE DPS & RAIN WATER TANK OFF TO BE 100mm MIN. UNLESS OTHERWISE INDICATED.
 12. RAINWATER RE-USE TANKS DOES NOT FORM PART OF THIS SCOPE OF CIVIL WORKS.
 13. ALL OPEN STORMWATER DRAINAGE DURING DEMOLITION PHASE SHALL BE TEMPORARILY CONNECTED TO NEAREST DOWNSTREAM STORMWATER INFRASTRUCTURE.
 14. ALL CLEARWAYS (CO) LOCATED IN AREAS SUBJECT TO VEHICULAR LOADS SHALL BE NOVEL BRIDGE WITH BOLTED TRAP SCREENS.
 15. ALLOW TO LOCATE AND CONNECT ALL ACTIVE EXISTING DOWNPipes INTO NEW STW DRAINAGE WHERE APPLICABLE.
 16. ALLOW TO LOCATE AND CONNECT ANY ACTIVE STORMWATER DRAINAGE LINE INTO NEW DRAINAGE SYSTEM AS DETERMINED ON SITE DURING CONSTRUCTION.

NOTE: ALL LOCATIONS OF EXISTING DRAINAGE, PITS AND GRATES TO BE CONFIRMED PRIOR TO COMMENCING ANY WORKS.

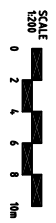

06	11.02.08	ISSUED FOR PREPARED PROJECT REPORT
05	11.02.08	RE-ISSUED FOR FINAL DRAFT
04	8.12.08	DRAFT FINAL ISSUE
03	5.12.08	ISSUED FOR PREPARED PROJECT REPORT
02	3.12.08	ISSUED FOR REVIEW
01	28.11.08	ISSUED FOR DRAFT REPORT
DATE	DATE	REVISION

ARCHITECT
brewster hiorth
LEVEL 1, 85 CONNORWELL STREET
MELBOURNE VIC 3001
TEL: 03 9211 7700 FAX: 03 9211 7701

PROJECT
AUSTRALIAN INSTITUTE OF
POLICE MANAGEMENT
FOR THE AUSTRALIAN FEDERAL POLICE

DRAWING TITLE
STORMWATER DRAINAGE
MASTERPLAN

J. J. MARINO & ASSOCIATES
Consulting Engineers

SUITE 6 & 700 MARKET STREET
MELBOURNE VIC 3001
TEL: 03 9211 7700 FAX: 03 9211 7701
EMAIL: jmarino@jmarino.com.au

DATE	16.12.08	SCALE	1:200
DATE	08-14-07	SCALE	1:200
DATE	08-14-07	SCALE	1:200
DATE	08-14-07	SCALE	1:200