



LEGEND

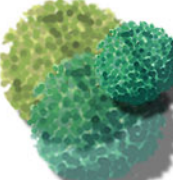

Proposed trees
Refer to Indicative Plant Schedule

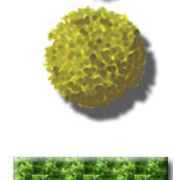

Proposed street trees
Refer to Indicative Plant Schedule



Proposed entry/accnt planting
Refer to Indicative Plant Schedule




Proposed shrubs & groundcovers
Refer to Indicative Plant Schedule



Turf



Asphalt / Concrete paving

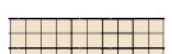


Unit paving to BBQ and entry areas



Paving to footpath



Turf cell fire access road

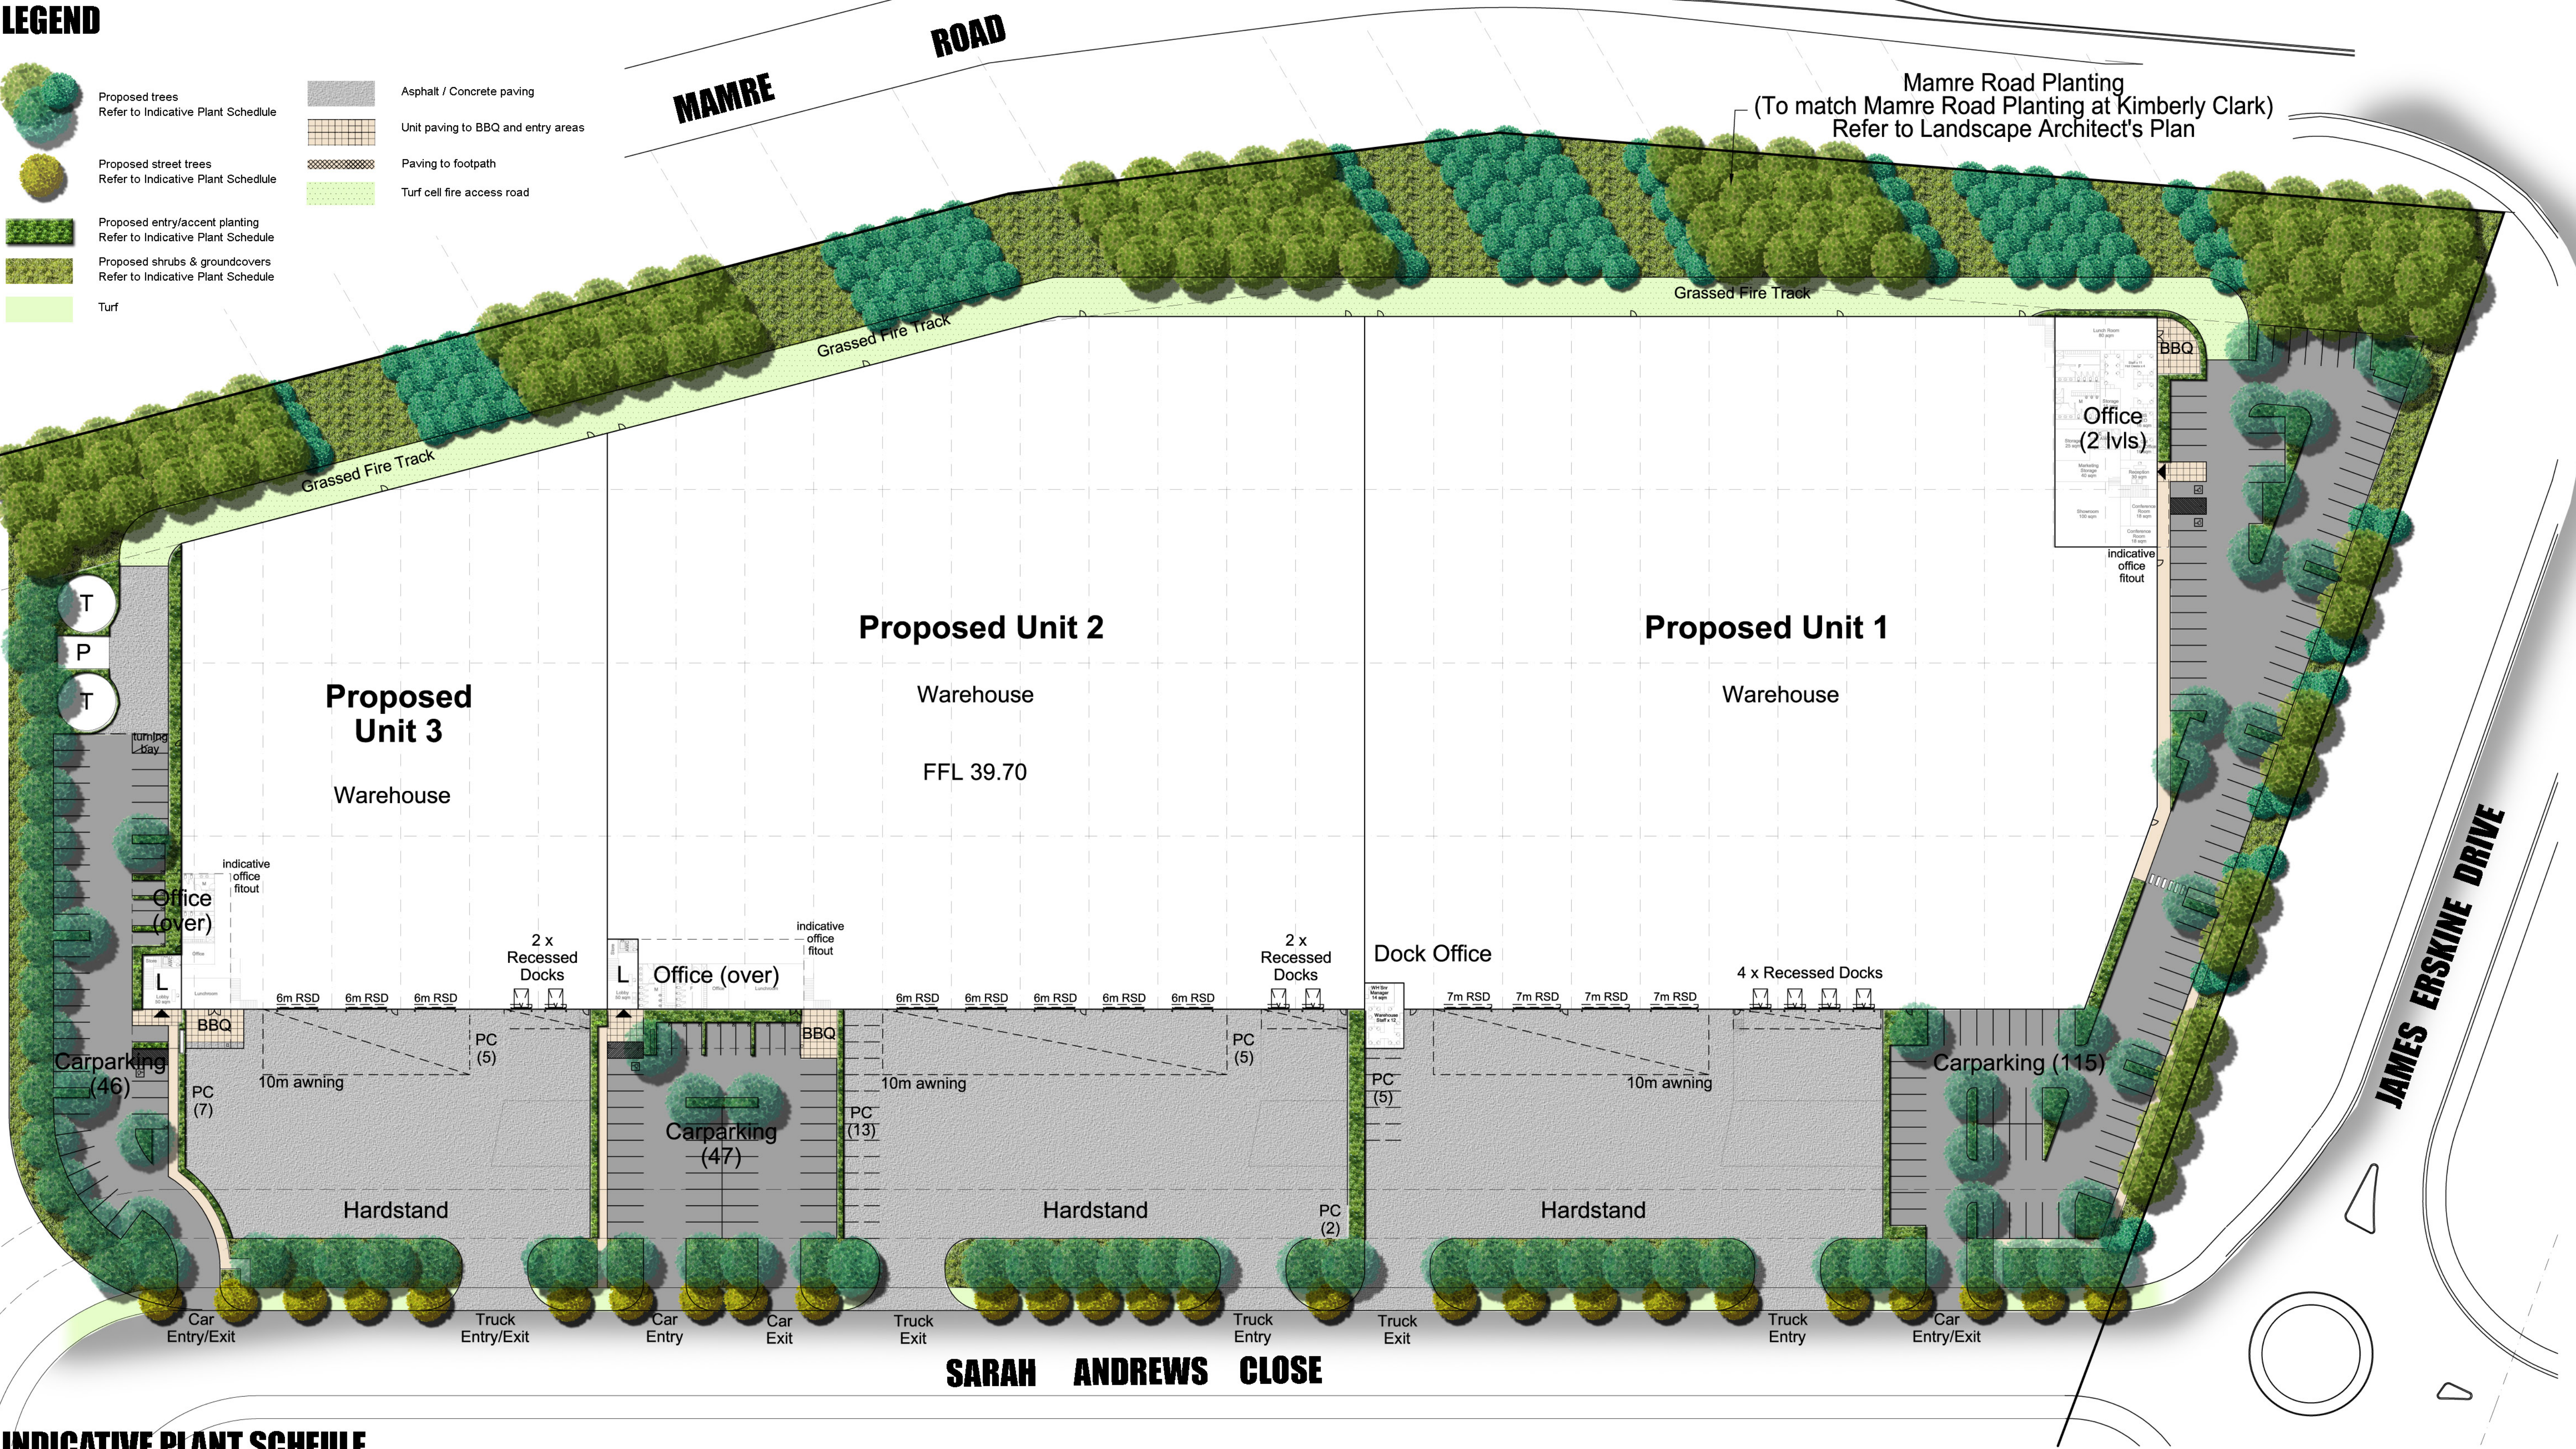

INDICATIVE PLANT SCHEULE

Species	Common Name	Size	Spacing	Species	Common Name	Size	Spacing	Species	Common Name	Size	Spacing	Species	Common Name	Size	Spacing
NORTHERN BOUNDARY PLANTING (3 rows, random, mixed)															
Allocasuarina torulosa	Forest Sheoak	Tube		SARAH ANDREWS CLOSE PLANTING (low, mixed planting)				Doryanthes excelsa	Gymea Lily	25L	1000	Grevillea juniperina	Prostrate Yellow Grevillea	Tube	800
Angophora floribunda	Rough Barked Apple	Tube		Callistemon "Captain Cook"	Bottlebrush	5L		Gazania hybrida	Gazania	150mm	350	Hardenbergia violacea	False sarsparilla	150mm	600
Casuarina cunninghamiana	River Sheoak	Tube		Grevillea 'Bronze Rambler'	Bronze Rambler	150mm		Grevillea "Moonlight"	Spider Flower	5L	1200	Lomandra longifolia	Mat Rush	150mm	500
Eucalyptus moluccana	Grey Box	Tube		Dianella caerulea	Flax Lily	150mm		Grevillea "Superb"	Spider Flower	5L	1000	Lomandra longifolia 'Tanika'	Lomandra 'Tanika'	150mm	300
Eucalyptus tereticornis	Forest Red Gum	Tube		Hardenbergia violacea	False sarsparilla	150mm		Grevillea 'Bronze Rambler'	Bronze Rambler	5L	800	Microlaena stipoides	Weeping Grass	Viotube	150
Melaleuca linariifolia	Paperbark	Tube		Lomandra longifolia 'Tanika'	Lomandra 'Tanika'	150mm		Hibbertia scandens	Snake Vine	5L	1000	Poa labillardieri Cv. Eskdale	Poa	Viotube	150
Melaleuca styphelioides	Prickly-leaved paperbark	Tube		Syzygium paniculatum 'Dwarf'	Dwarf Lilly Pilly	25L		Melaleuca quinquenervia	Paperbark	45L	As Shown	Themeda australis	Kangaroo Grass	Viotube	150
MAMRE RD BOUNDARY PLANTING (5 rows, mixed)															
TREES															
Allocasuarina torulosa	Forest Sheoak	Tube		Melaleuca linariifolia	Paperbark	5L	As Shown	Nerium oleander "Dwarf"	Dwarf oleander	5L	600	Viola hederaceae	Ivy Leaf Violet	Tube	300
Angophora floribunda	Rough Barked Apple	Tube		SCREEN PLANTING				Syzygium australe "Dwarf"	Dwarf Lilly Pilly	5L	800				
Casuarina cunninghamiana	River Sheoak	Tube		Acmena smithii minor	Lilly Pilly	5L	1500	Westringia fruticosa	Coastal Rosemary	5L	1000				
Eucalyptus moluccana	Grey Box	Tube		Callistemon sp.	Bottlebrush	5L	1500	SHRUBS							
Eucalyptus tereticornis	Forest Red Gum	Tube		Melaleuca decora	Paperbark	5L	2500	Bursaria spinosa	Black thorn	Tube	800				
Melaleuca linariifolia	Paperbark	Tube		Melaleuca linariifolia	Paperbark	5L	2500	Callistemon sp.	Bottlebrush	5L	800-1500				
Melaleuca styphelioides	Prickly-leaved paperbark	Tube		Melaleuca styphelioides	Prickly-leaved paperbark	5L	2500	Grevillea sp.	Spider Flowers	5L	800-1500				
ENTRY/ACCENT PLANTING															
Callistemon "Anzac"	Bottlebrush	Tube		Austromyrtus 'Blushing Beauty'	Native Myrtle 'Blushing Beauty'	5L	600	Syzygium paniculatum 'Dwarf'	Dwarf Lilly Pilly	5L	1000				
Doryanthes excelsa	Gymea Lily	Tube		Brachycome multifida	Cut Leaf Daisy	150mm	350	GRASSES & GROUNDCOVERS							
Grevillea "Superb"	Spider Flower	Tube		Callistemon "Anzac"	Bottlebrush	5L	1000	Austrodanthonia racemosa	Striped Wallaby Grass	Tube	150				
Westringia fruticosa	Coastal Rosemary	Tube		Callistemon "Captain Cook"	Bottlebrush	5L	1000	Dianella caerulea	Flax Lily	150mm	300				
Leptospermum 'Pacific Beauty'	Tea tree	Tube		Dianella caerulea	Flax Lily	150mm	350	Dianella relovuta 'Little Rev'	Blue Flax Lily	150mm	300				
								Dicondra repens	Kidney Weed	Tube	150				

client: Goodman International Ltd

INTERLINK INDUSTRIAL ESTATE
MAMRE ROAD; ERSKINE PARK
LANDSCAPE CONCEPT PLAN



STURT ASSOCIATES
SUITE 91, 330 WATTLE STREET
ULTIMO NSW 2007
T: (02) 9211 3744 F: (02) 9211 9449
E: enquiries@sturtassociates.com.au

DATE: 25 OCT 2011
DRAWING: DA-1131-01
SCALE 1:500 @ A1