


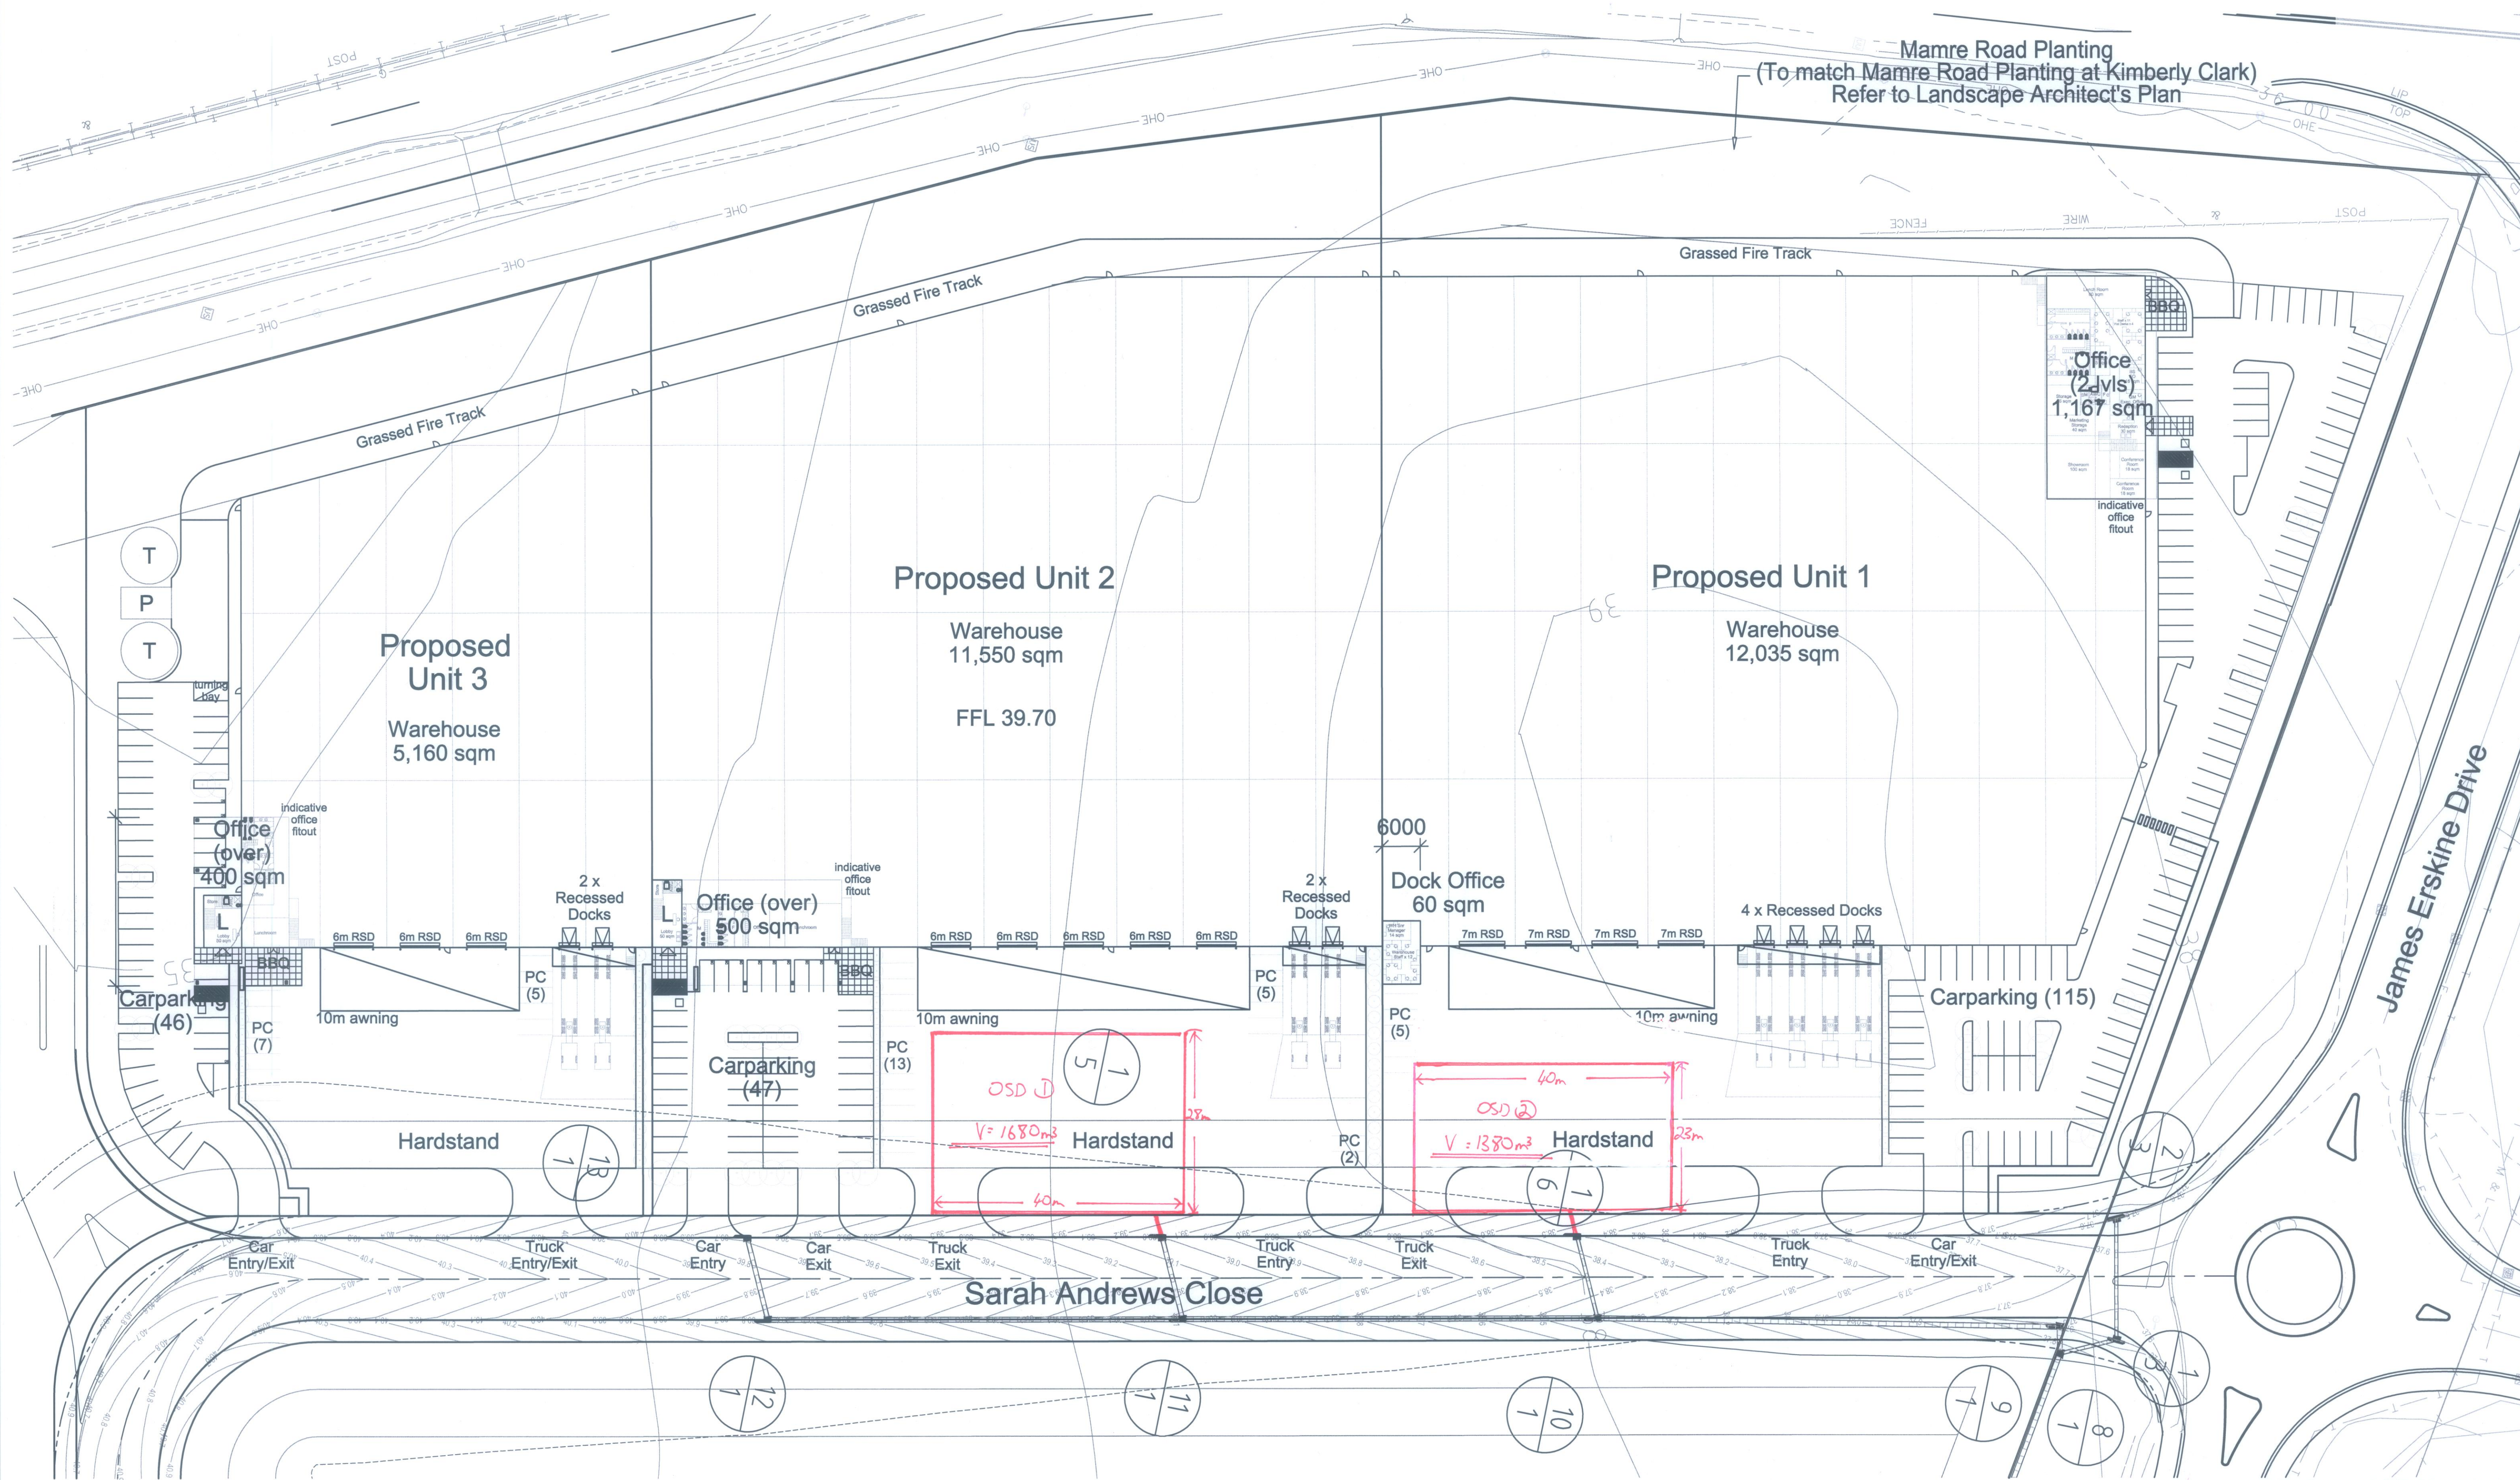

ISSUED FOR APPROVAL

01				ISSUED FOR APPROVAL				TD/SC				TD				28/10/11				REVISION				AMENDMENT				DRAWN				DESIGNED				DATE			
01				ISSUED FOR APPROVAL				TD/SC				TD				28/10/11				REVISION				AMENDMENT				DRAWN				DESIGNED				DATE			

Client		GOODMAN LIMITED		Level 5, 79 Victoria Avenue Chatswood NSW 2067		Telephone +61 2 9417 8400 Facsimile +61 2 9417 8337 Email email@hcnconsult.com.au Web www.henryandhymas.com.au		Project		LOT 5: ERSKINE PARK		Drawn		S.Coman		Designed		T.Dempsey		Date		28/10/2011		Checked		A.Francis		Approved		A.Francis		Scale		1:500 @ A1		Drawing number		11869_SK01		Revision		01	
Title		OPTION 1: 2 OSD TANKS		henry&hymas		henry&hymas		Project		LOT 5: ERSKINE PARK		Drawn		S.Coman		Designed		T.Dempsey		Date		28/10/2011		Checked		A.Francis		Approved		A.Francis		Scale		1:500 @ A1		Drawing number		11869_SK01		Revision		01	