

DEPOSITED PLAN ADMINISTRATION SHEET

Sheet 1 of 1 sheet(s)

SIGNATURES, SEALS and STATEMENTS of intention to dedicate public roads, to create public reserves, drainage reserves, easements, restrictions on the use of land or positive covenants.

PURSUANT TO SECTION 88B OF THE CONVEYANCING ACT, 1919, IT IS INTENDED TO CREATE:

1. RIGHT OF CARRIAGEWAY 12.3 & 19.1 WIDE & VARIABLE WIDTH
2. EASEMENT FOR SERVICES 23.3 & 19.1 WIDE & VARIABLE WIDTH

Use PLAN FORM 6A
for additional certificates, signatures, seals and statements

Crown Lands NSW/Western Lands Office Approval

I.....in approving this plan certify
(Authorised Officer)

that all necessary approvals in regard to the allocation of the land shown herein have been given

Signature:.....

Date:.....

File Number:.....

Office:.....

Subdivision Certificate

I certify that the provisions of s.109J of the Environmental Planning and Assessment Act 1979 have been satisfied in relation to:

the proposed..... set out herein
(insert 'subdivision' or 'new road')

* Authorised Person/General Manager/Accredited Certifier

Consent Authority:

Date of Endorsement:

Accreditation no:

Subdivision Certificate no:

File no:

* Delete whichever is inapplicable.

*

Registered:

Title System:

Purpose:

*

PLAN OF SUBDIVISION OF LOT 5 IN DP 1129793

LGA: RYDE

Locality: RYDE

Parish: HUNTERS HILL

County: CUMBERLAND

Surveying Regulation, 2006

I, ANDREW PHILIP MASON

Of PO BOX 56 MILSONS POINT NSW 1565

a surveyor registered under the *Surveying Act, 2002*, certify that the survey represented in this plan is accurate, has been made in accordance with the *Surveying Regulation, 2006* and was completed on:.....

The survey relates to LOTS 71 & 72

(Specify the land actually surveyed or specify any land shown in the plan that is not the subject of the survey)

SignatureDated:
Surveyor registered under the *Surveying Act, 2002*

Datum Line: X-Y


Type: Urban

Plans used in the preparation of survey/compilation
DP 1129793

(if insufficient space use Plan Form 6A annexure sheet)

SURVEYOR'S REFERENCE: 32130-69

* OFFICE USE ONLY

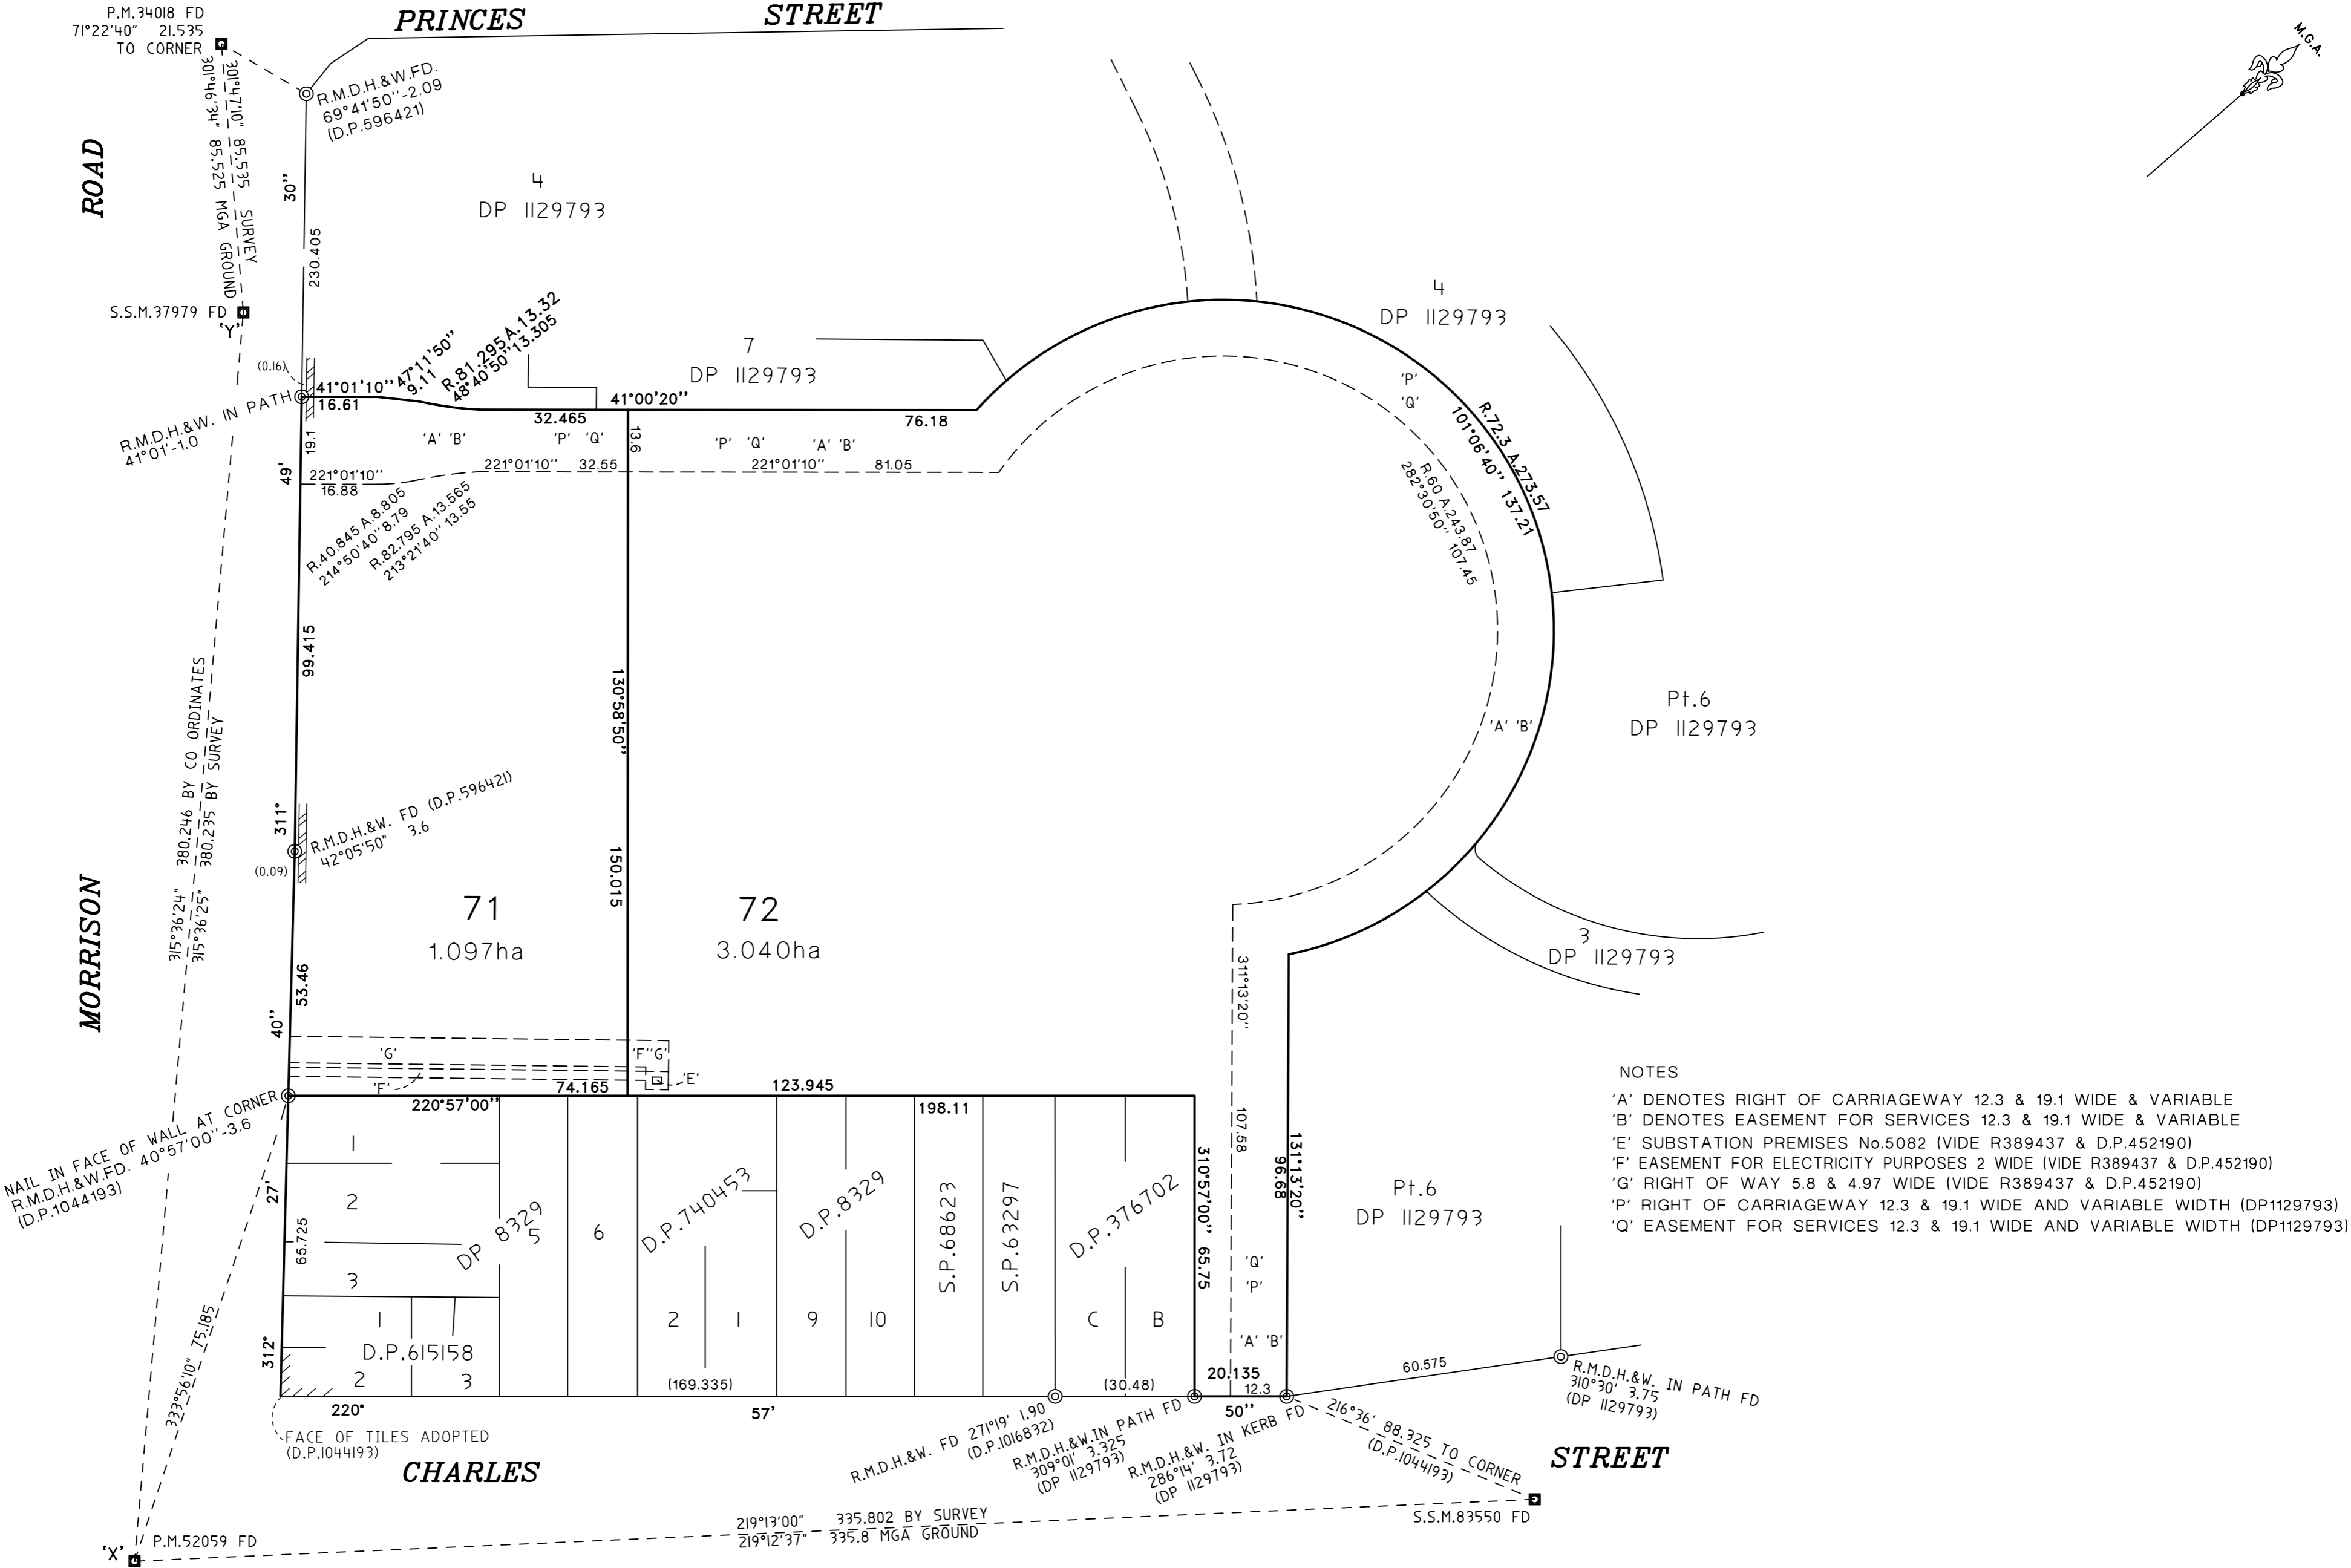

Clause 35(1)(b) and Clause 61(2) of the
Surveying and Spatial Information Regulation 2006

MARK	MGA EASTING	MGA NORTHING	CLASS	ORDER	METHOD	ORIGIN
P.M.52059	324930.392	6255796.177	B	2	CAD TRAV	SCIMS
SSM37979	324664.386	6256067.875	B	2	CAD TRAV	SCIMS
P.M.34018	324591.682	6256112.911	B	2	CAD TRAV	SCIMS
SSM83550	325142.668	6256056.359	B	2	CAD TRAV	SCIMS

DATE:COMBINED SCALE FACTOR: 0.9999716ZONE 56

Surveyor : ANDREW P. MASON
Date of Survey : 29.03.2012
SURVEYOR'S REFERENCE: 32130DP2

PLAN OF SUBDIVISION OF LOT 5 DP1129793

L G A RYDE
Suburb/Locality: RYDE
Subdivision No:
Lengths are in metres. Reduction Ratio 1:1000

Registered: