


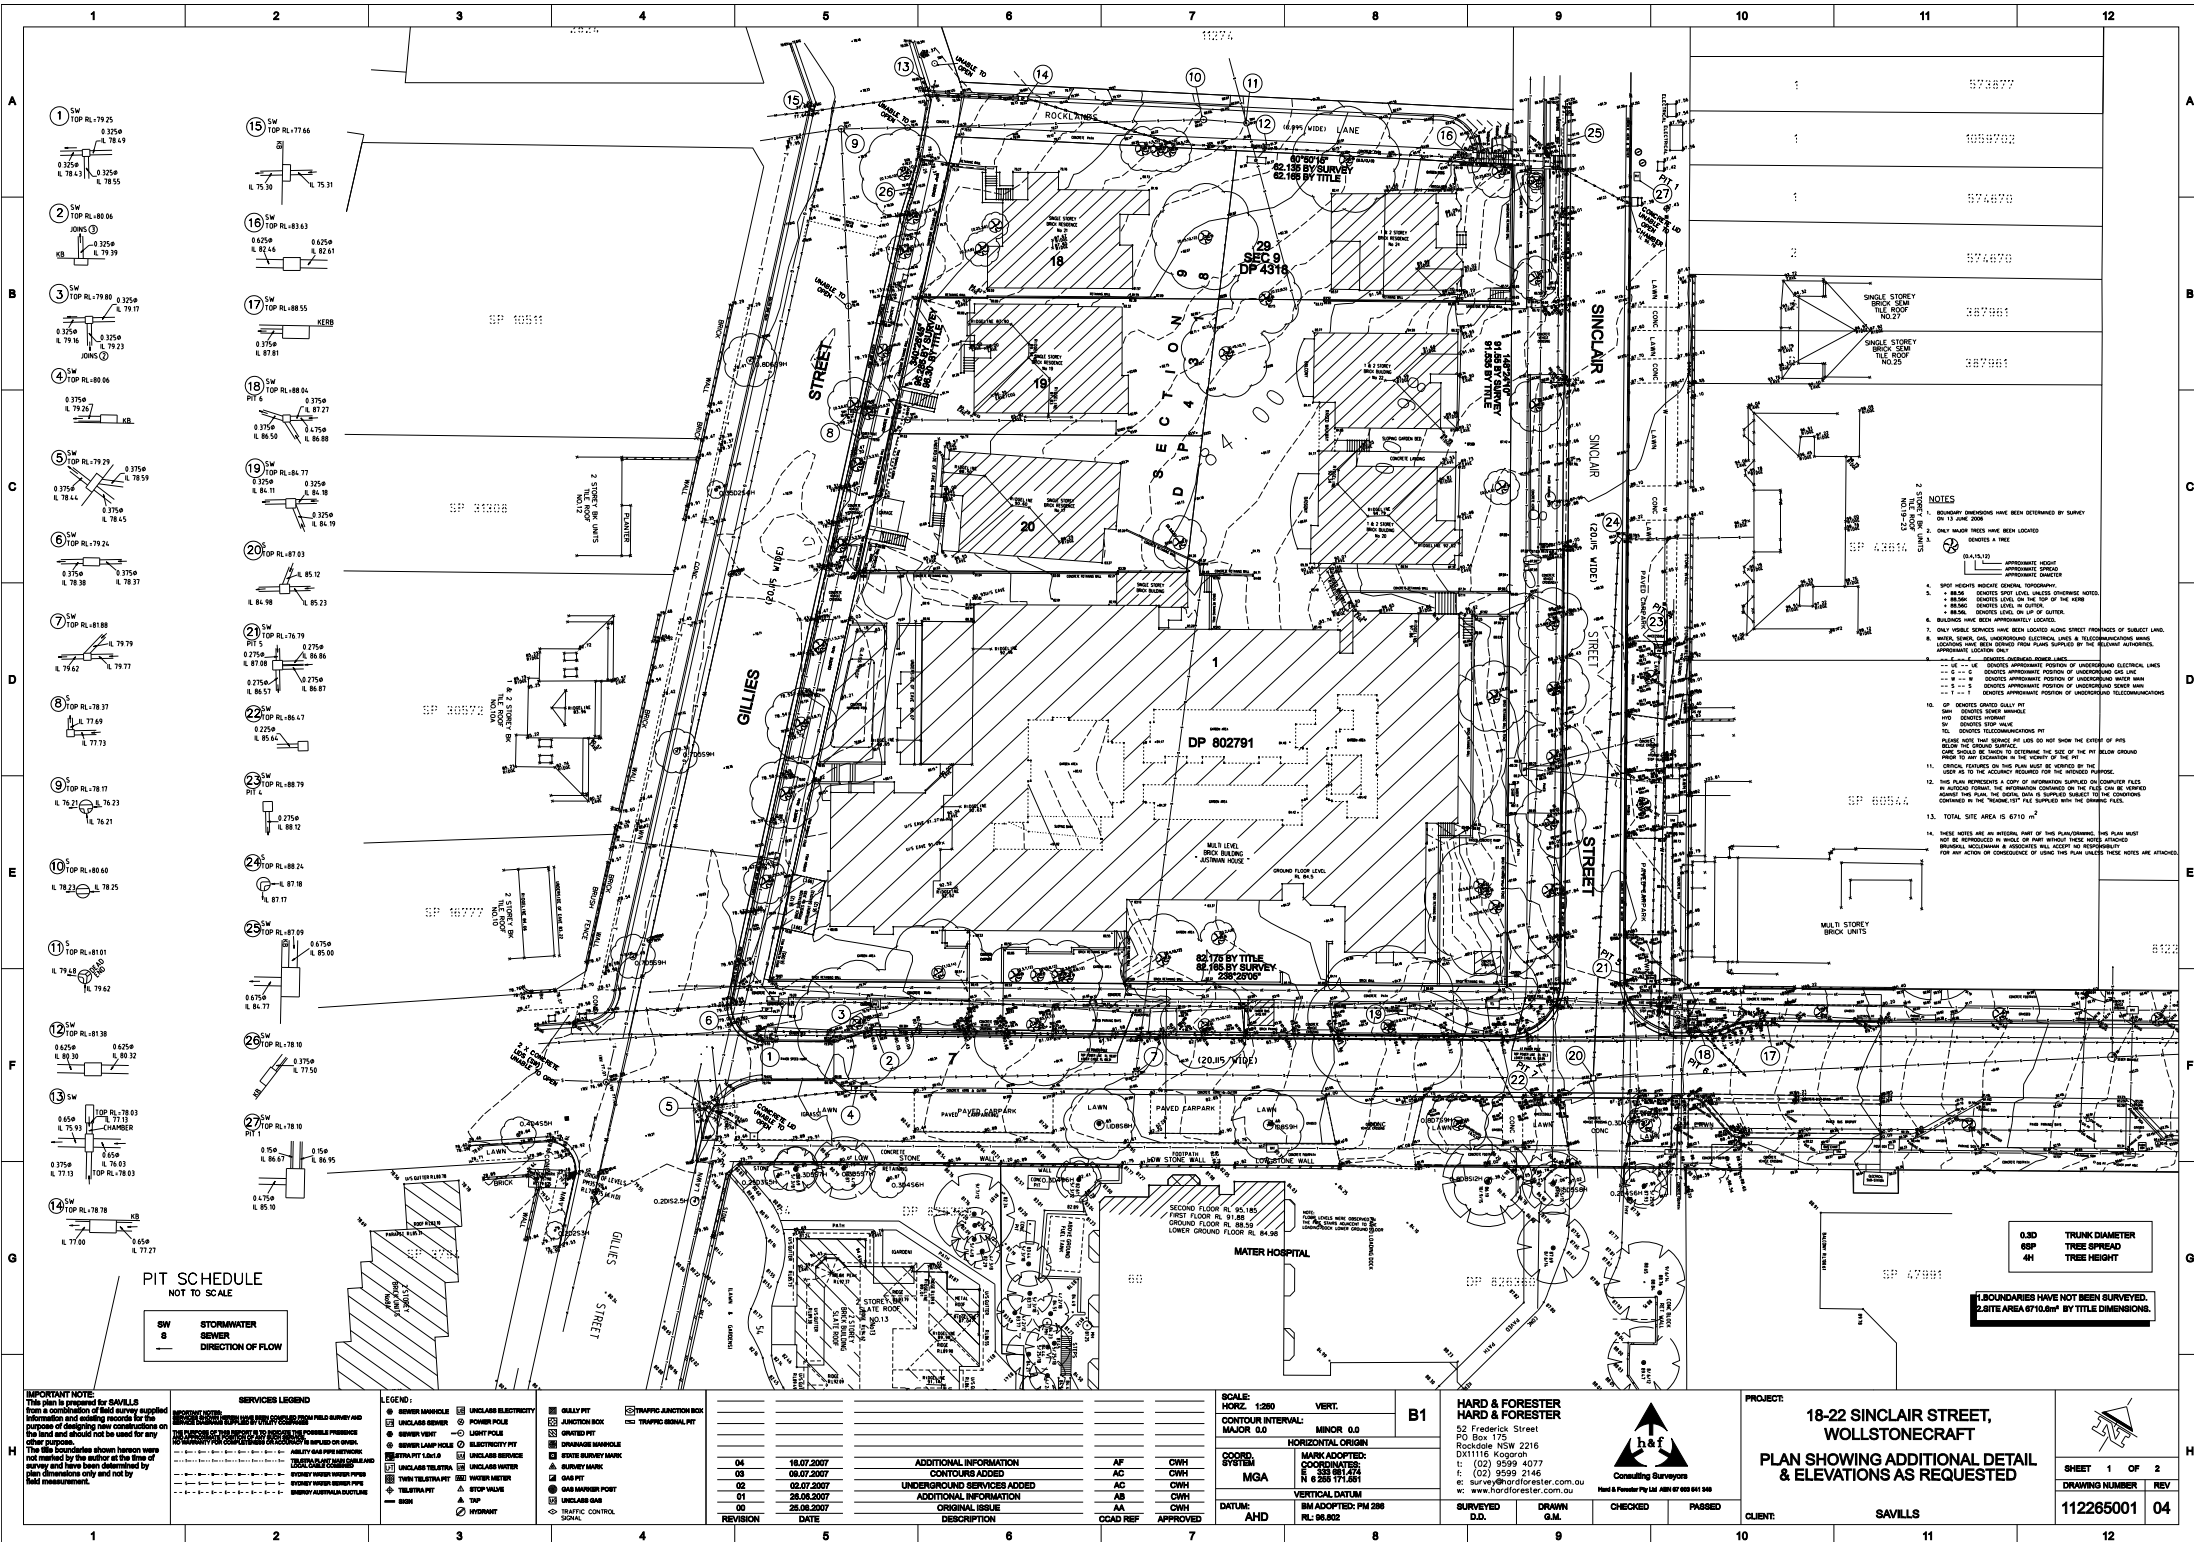

NO. 19-23 SINCLAIR STREET
SOUTHERN ELEVATION

NO.13 ROCKLANDS ROAD
EASTERN ELEVATION

NO.10 GILLIES STREET
NORTHERN ELEVATION

NO.10A GILLIES STREET
NORTHERN ELEVATION

**CORNER OF ROCKLANDS RD & SINCLAIR STREET
MULTI STOREY UNITS**

NO.12 GILLIES STREET
NORTHERN ELEVATION

NO.27 SINCLAIR STREET NO.25 SINCLAIR STREET

SOUTHERN ELEVATION