



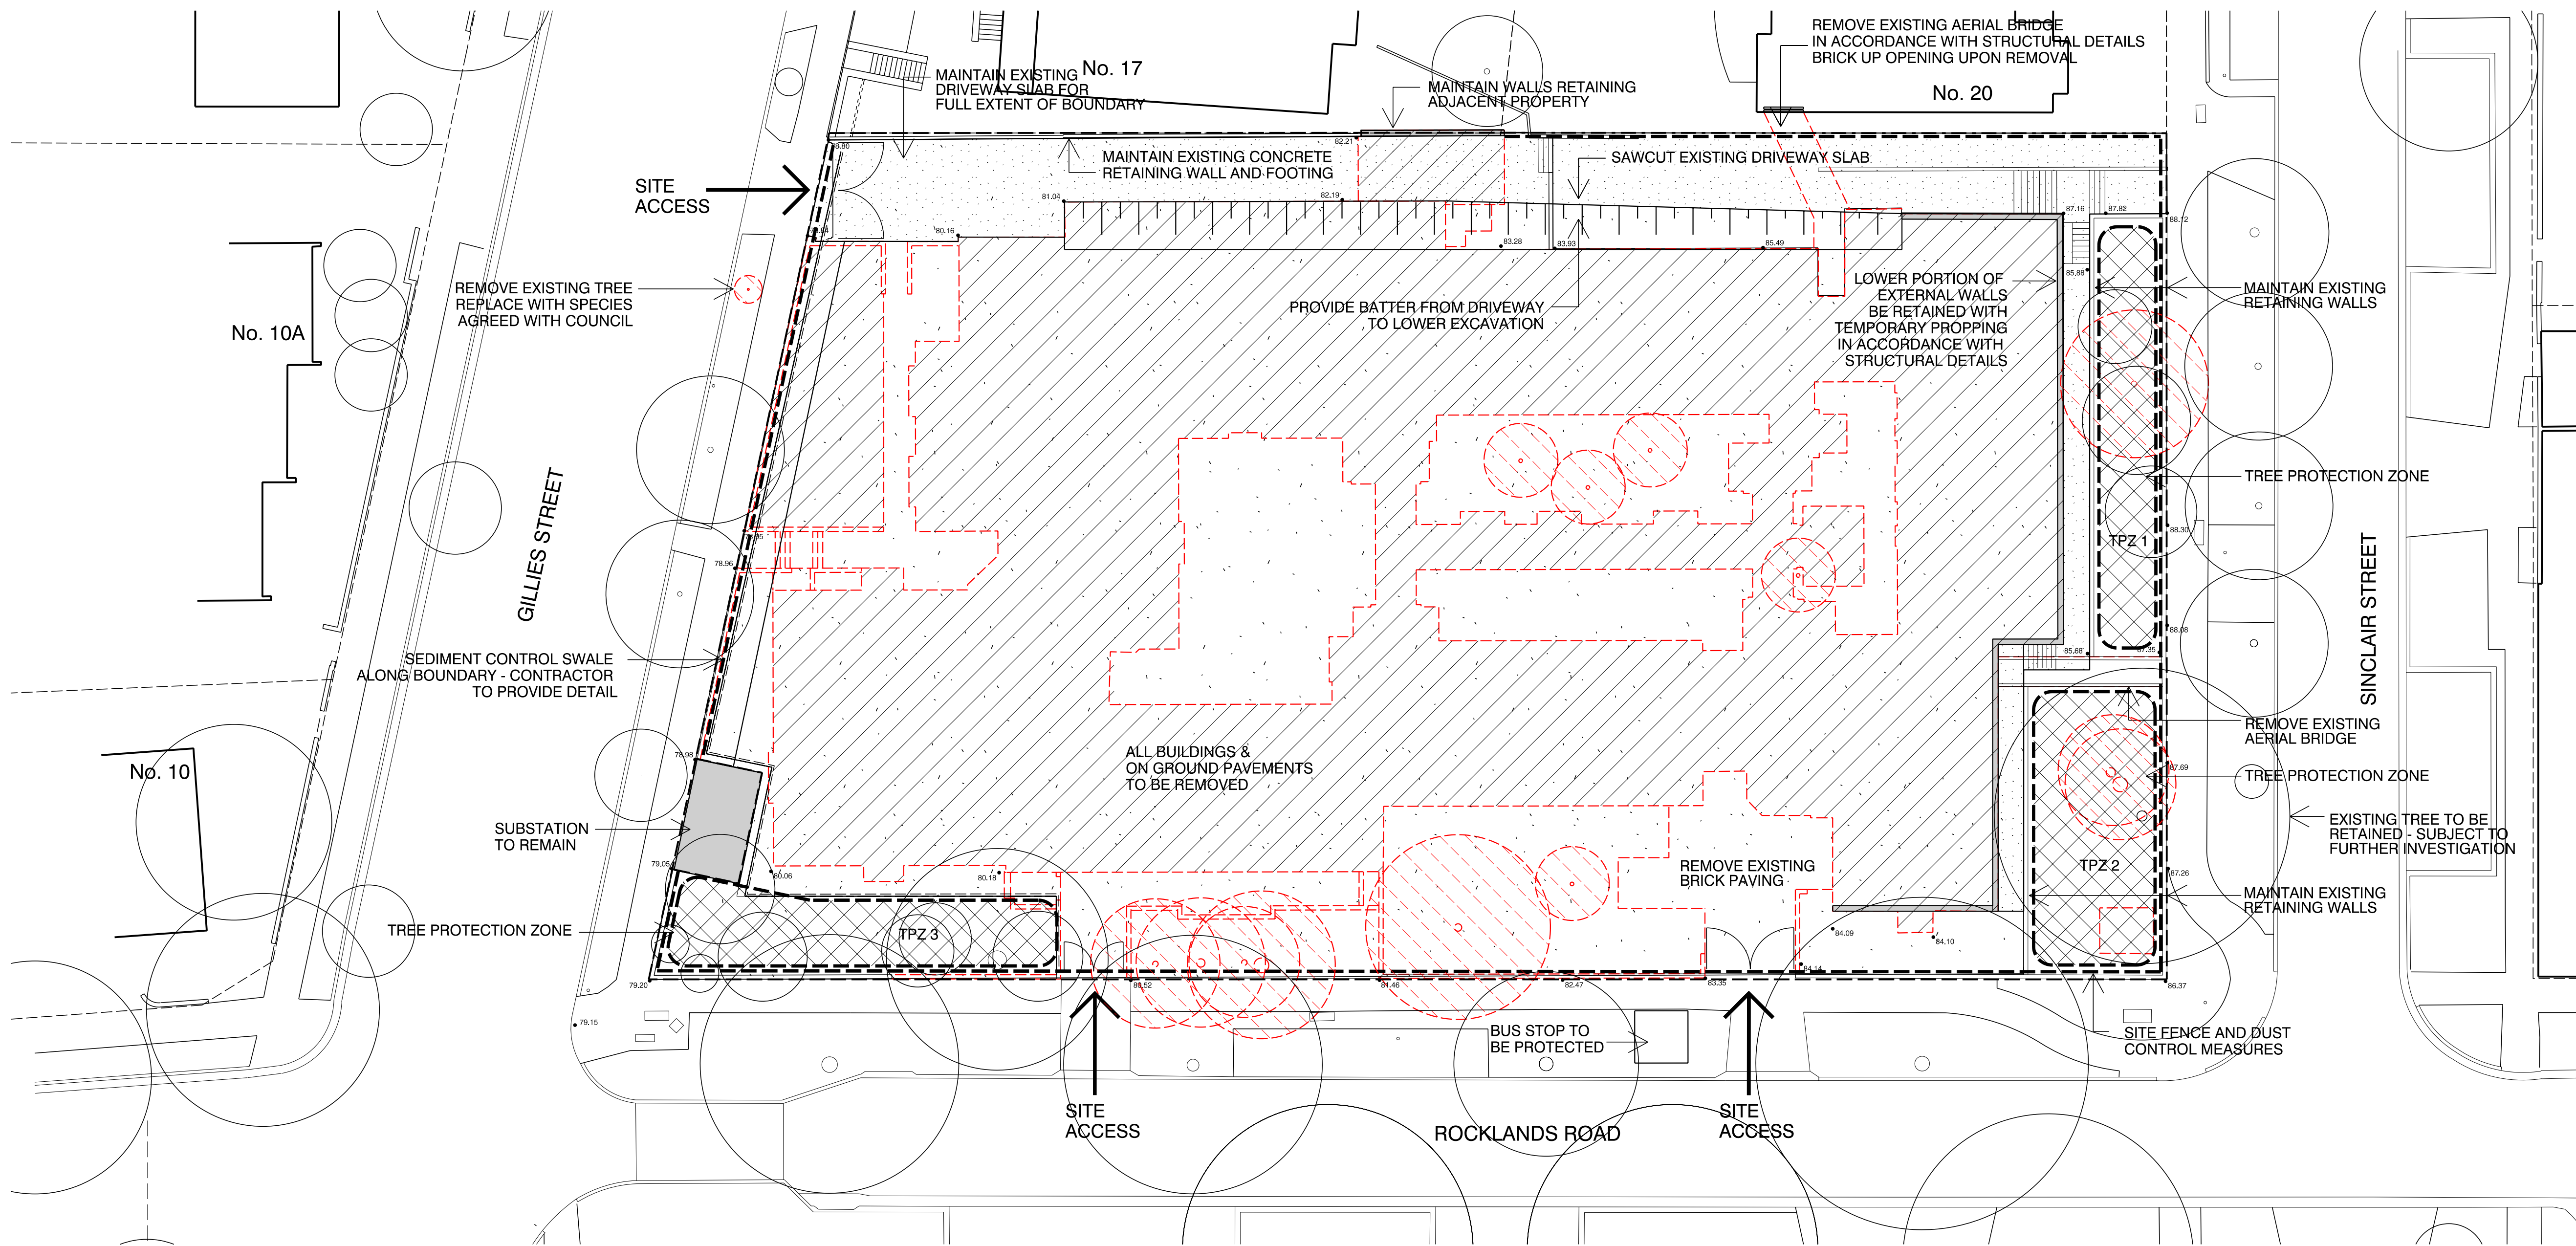

NOTE:  
DRAWING ISSUED FOR  
INFORMATION ONLY  
  
ALREADY APPROVED BY  
NORTH SYDNEY COUNCIL  
AS DA 348/07

| NOTE |   |
|------|---|
| 1    | POWER TO ADJACENT COTTAGES TO BE DISCONNECTED FROM JUSTINIAN HOUSE & RECONNECTED TO INDIVIDUAL LOTS                |
| 2    | DEMOLITION ONLY WHOLLY WITHIN SITE BOUNDARY. ABUTTING PAVEMENTS TO BE PROTECTED AND RECTIFIED FOLLOWING DEMOLITION |

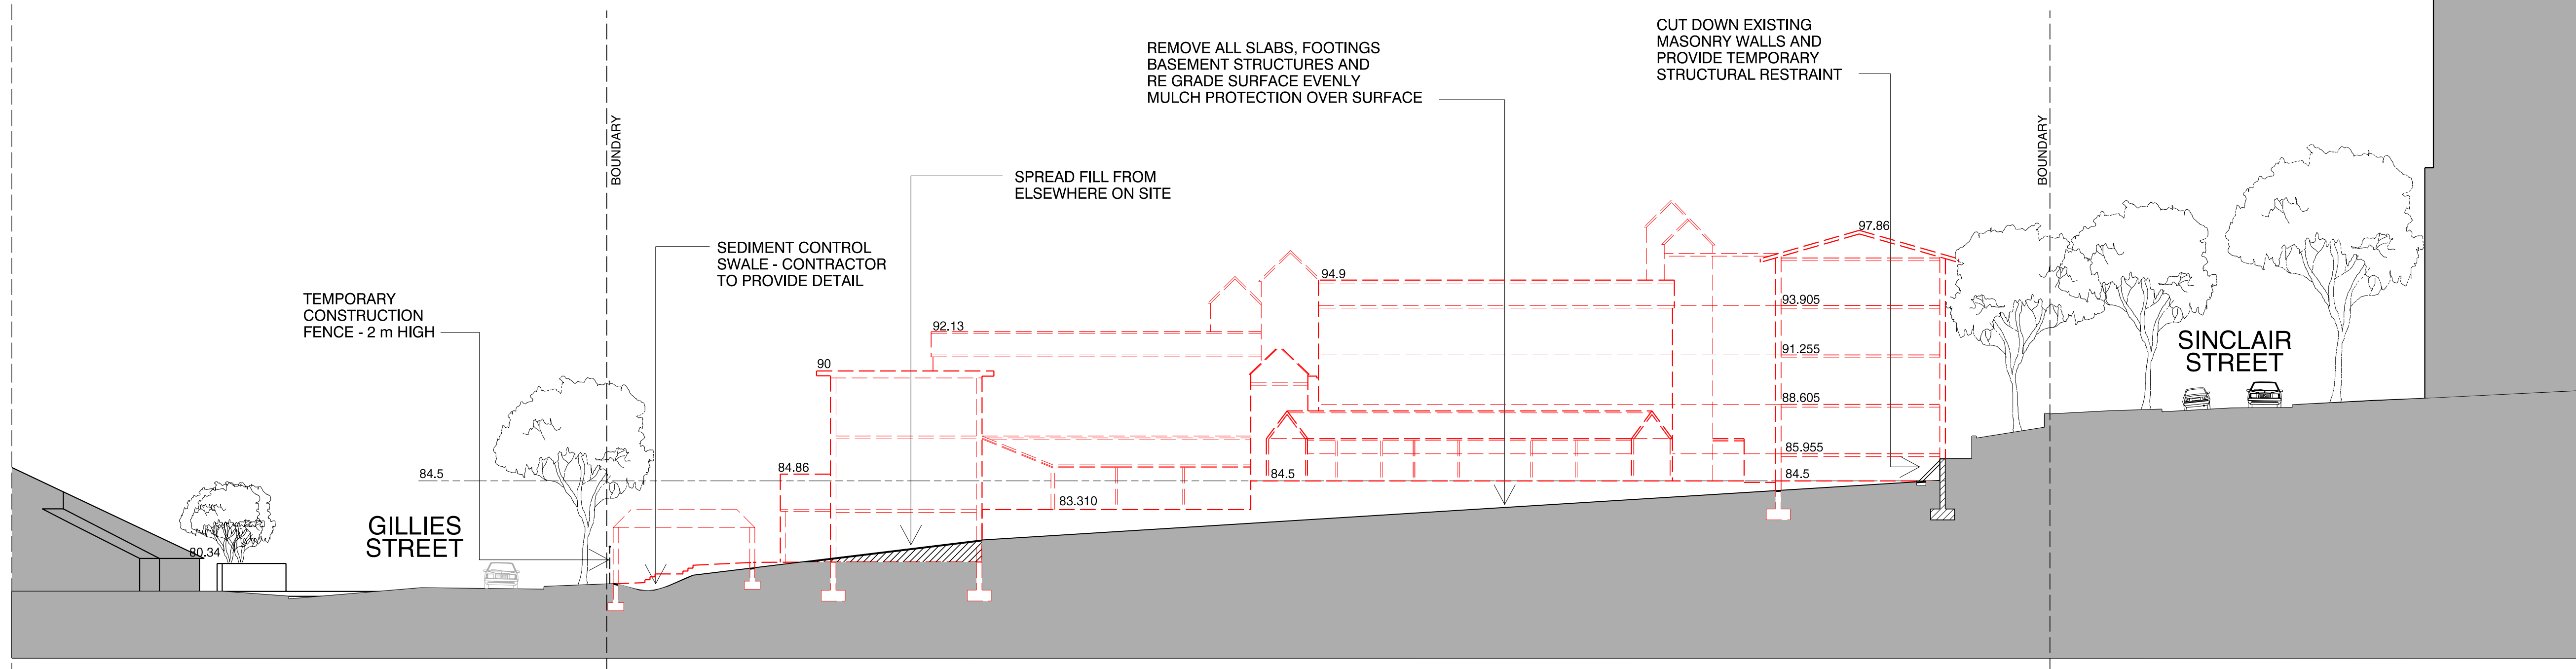

| DEMOLITION KEY |                                            |
|----------------|--------------------------------------------|
|                | Structures to be Demolished                |
|                | Tree to be Removed                         |
|                | Tree to Remain                             |
|                | Site Fence                                 |
|                | Sediment Control                           |
|                | Site Boundary                              |
|                | All Structures and Pavements to be REMOVED |
|                | Pavement to be RETAINED                    |

Client



Project Manager  
**Savills**  
Level 7  
AMP Centre 50 Bridge St  
Sydney NSW 2000  
T 8215 8888 F 8215 8899  
www.savills.com.au



Architects  
**Daryl Jackson Robin Dyke Pty Ltd Architects**  
64 Rose Street Chippendale NSW 2008  
T +612 9319 2955 F +612 9698 1116  
www.djrd.com.au



| Rev | Date     | Amendment                          | Author |
|-----|----------|------------------------------------|--------|
| C   | 29/10/07 | PART 3A MAJOR PROJECT APPLICATION  | AK     |
| B   | 16/08/07 | General Revision and Demolition DA | AK     |
| A   | 09/08/07 | Demolition DA                      | AK     |


Project

**JUSTINIAN HOUSE REDEVELOPMENT**  
Sydney Melanoma Unit - Mercy Foundation  
18 - 22 Sinclair Street  
Wollstonecraft NSW 2065

07 422  
project number  
**DEMOLITION PLAN**  
**STAGE 1**

drawing title

1:200 @ A1

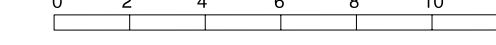

28/10/2007

DA 0111

drawing no.

C

revision