
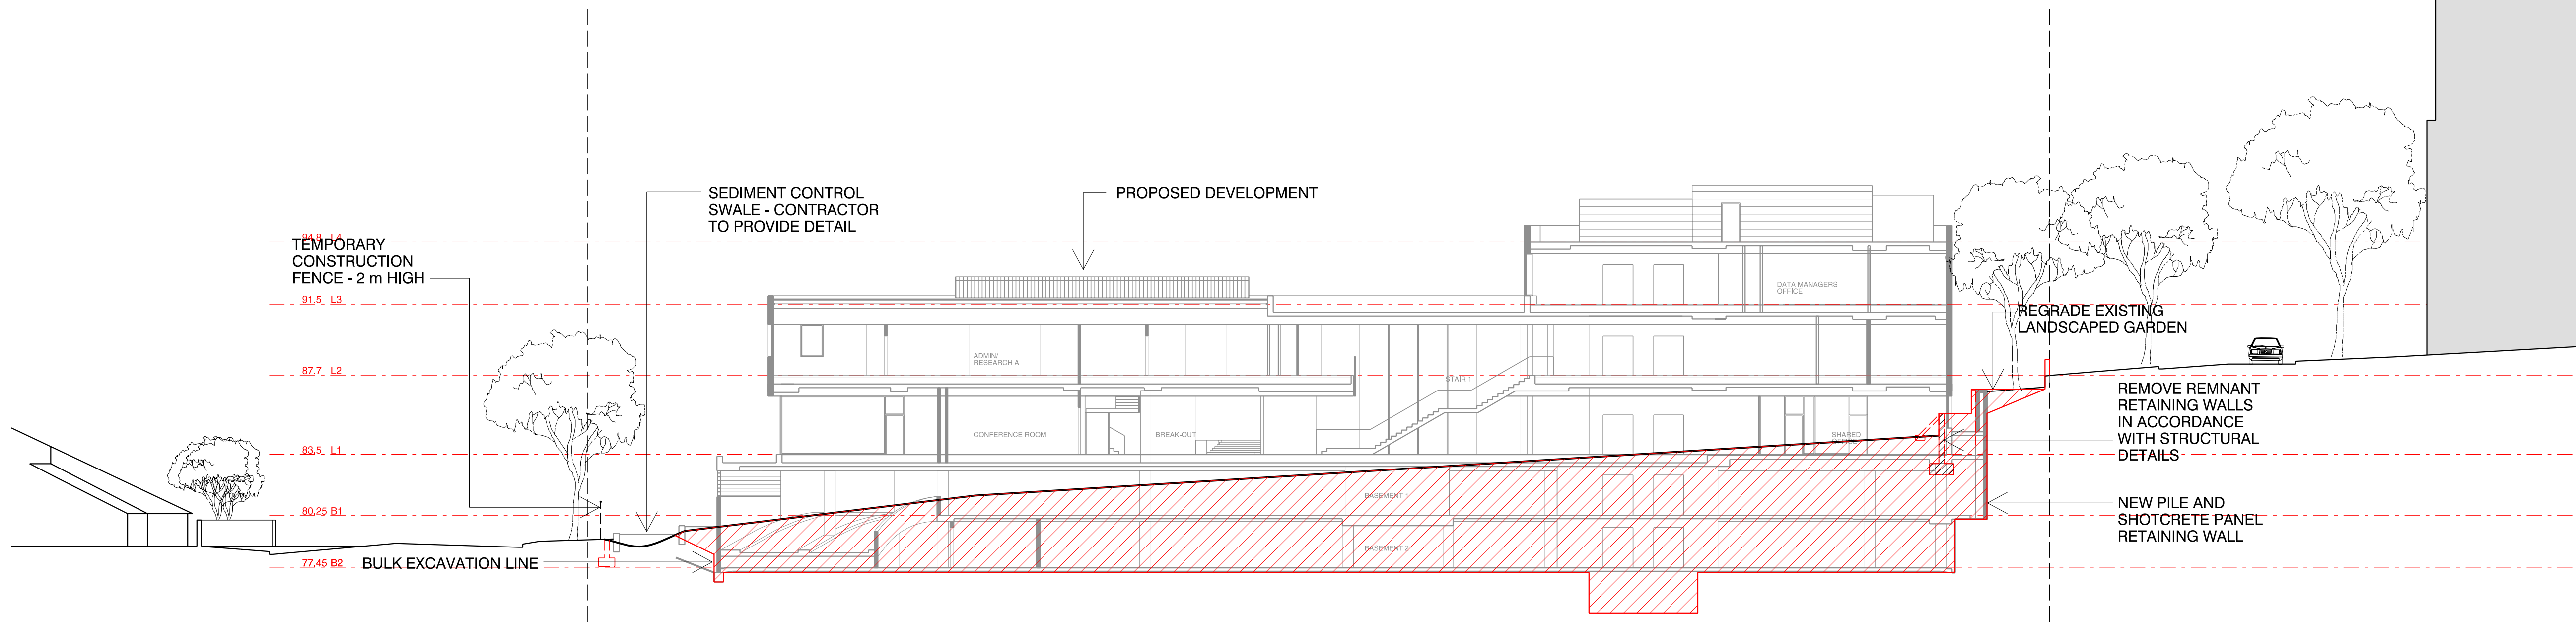


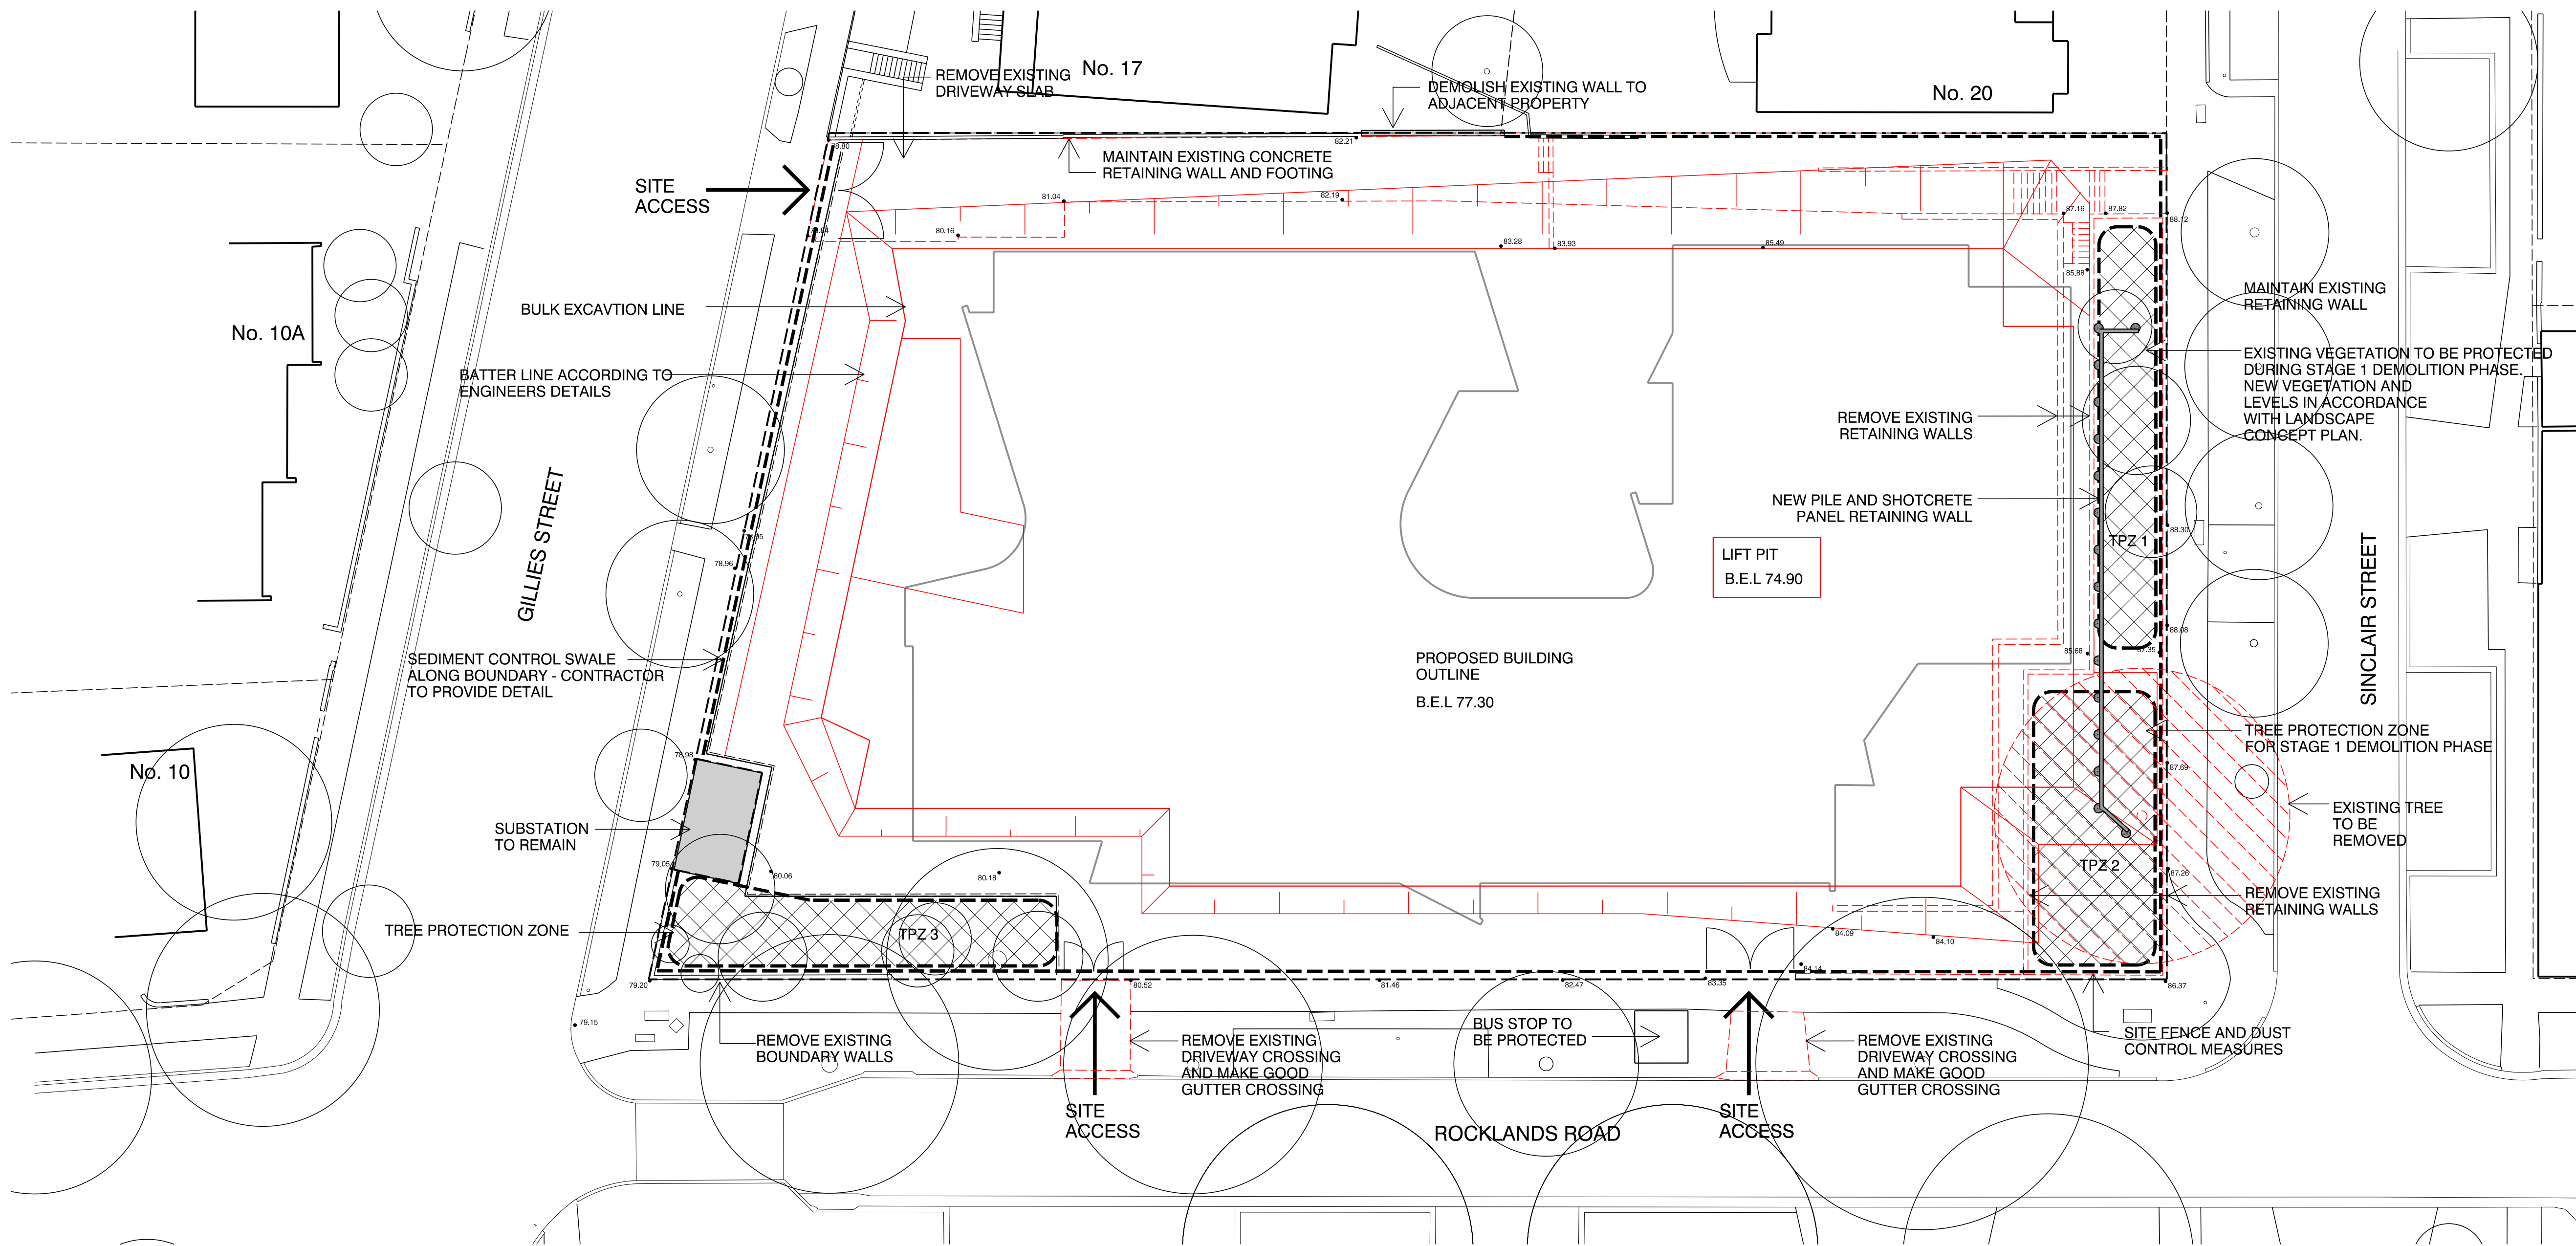

DEMOLITION KEY	
	Structures to be Demolished
	Tree to be Removed
	Tree to Remain
	Site Fence
	Sediment Control
	Site Boundary
	All Structures and Pavements to be REMOVED