



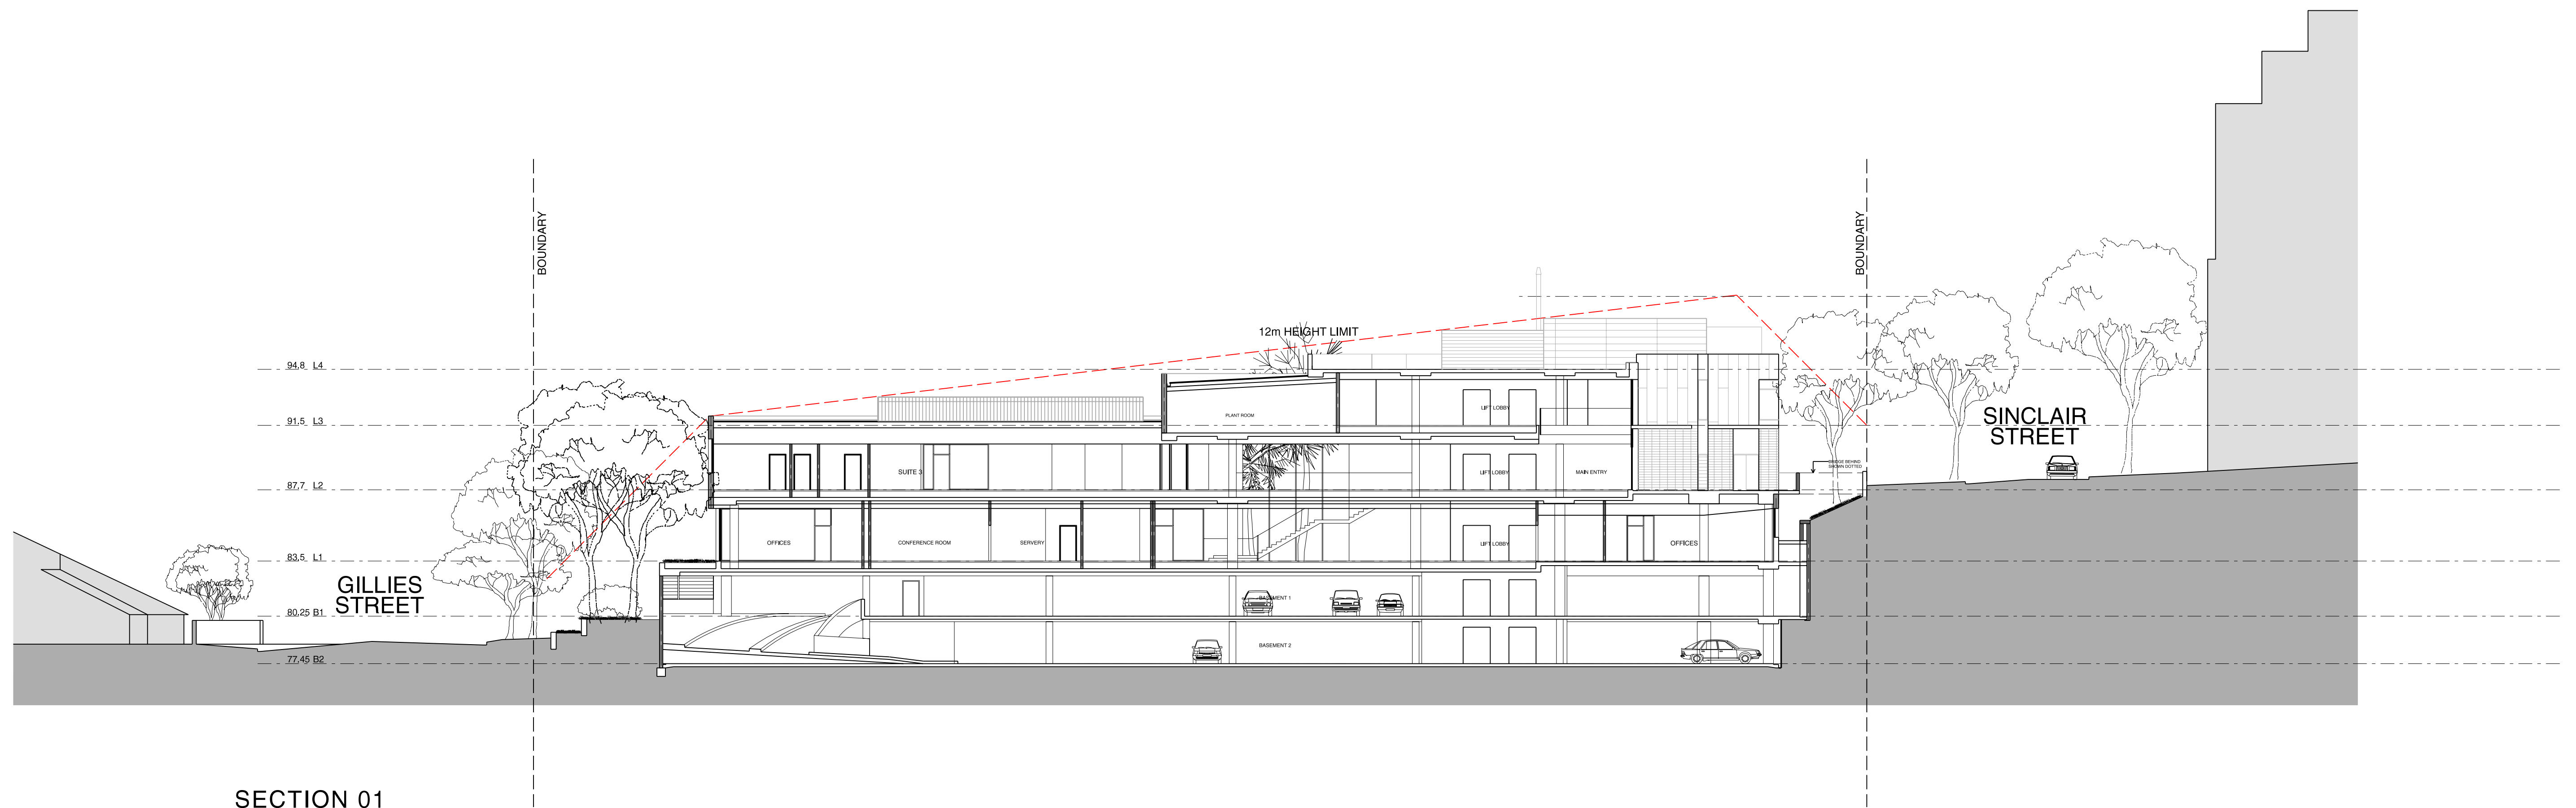

SECTION 01

Client

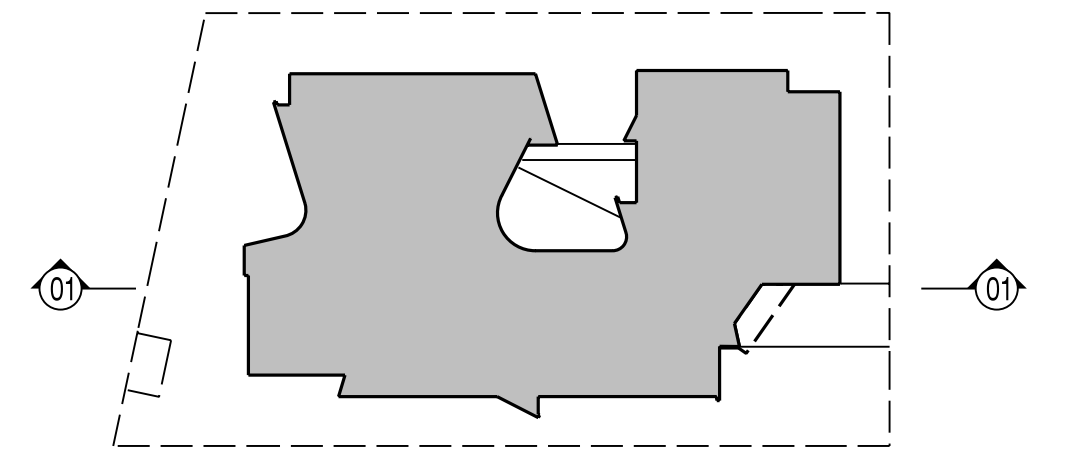

Project Manager
Savills
Level 7
AMP Centre 50 Bridge St
Sydney NSW 2000
T 8215 8888 F 8215 8899
www.savills.com.au



Architects
Daryl Jackson Robin Dyke Pty Ltd Architects
64 Rose Street Chippendale NSW 2008
T +612 9319 2955 F +612 9698 1116
www.djrd.com.au



Rev	Date	Amendment	Author
A	29/10/07	PART 3A MAJOR PROJECT APPLICATION	AK

Project
JUSTINIAN HOUSE REDEVELOPMENT
Sydney Melanoma Unit - Mercy Foundation
18 - 22 Sinclair Street
Wollstonecraft NSW 2065

07 422
project number
PROPOSED SECTION
01
drawing title

1:200 @ A1
SDATES
0 2 4 6 8 10 12
DA 2501 A
drawing no. revision