


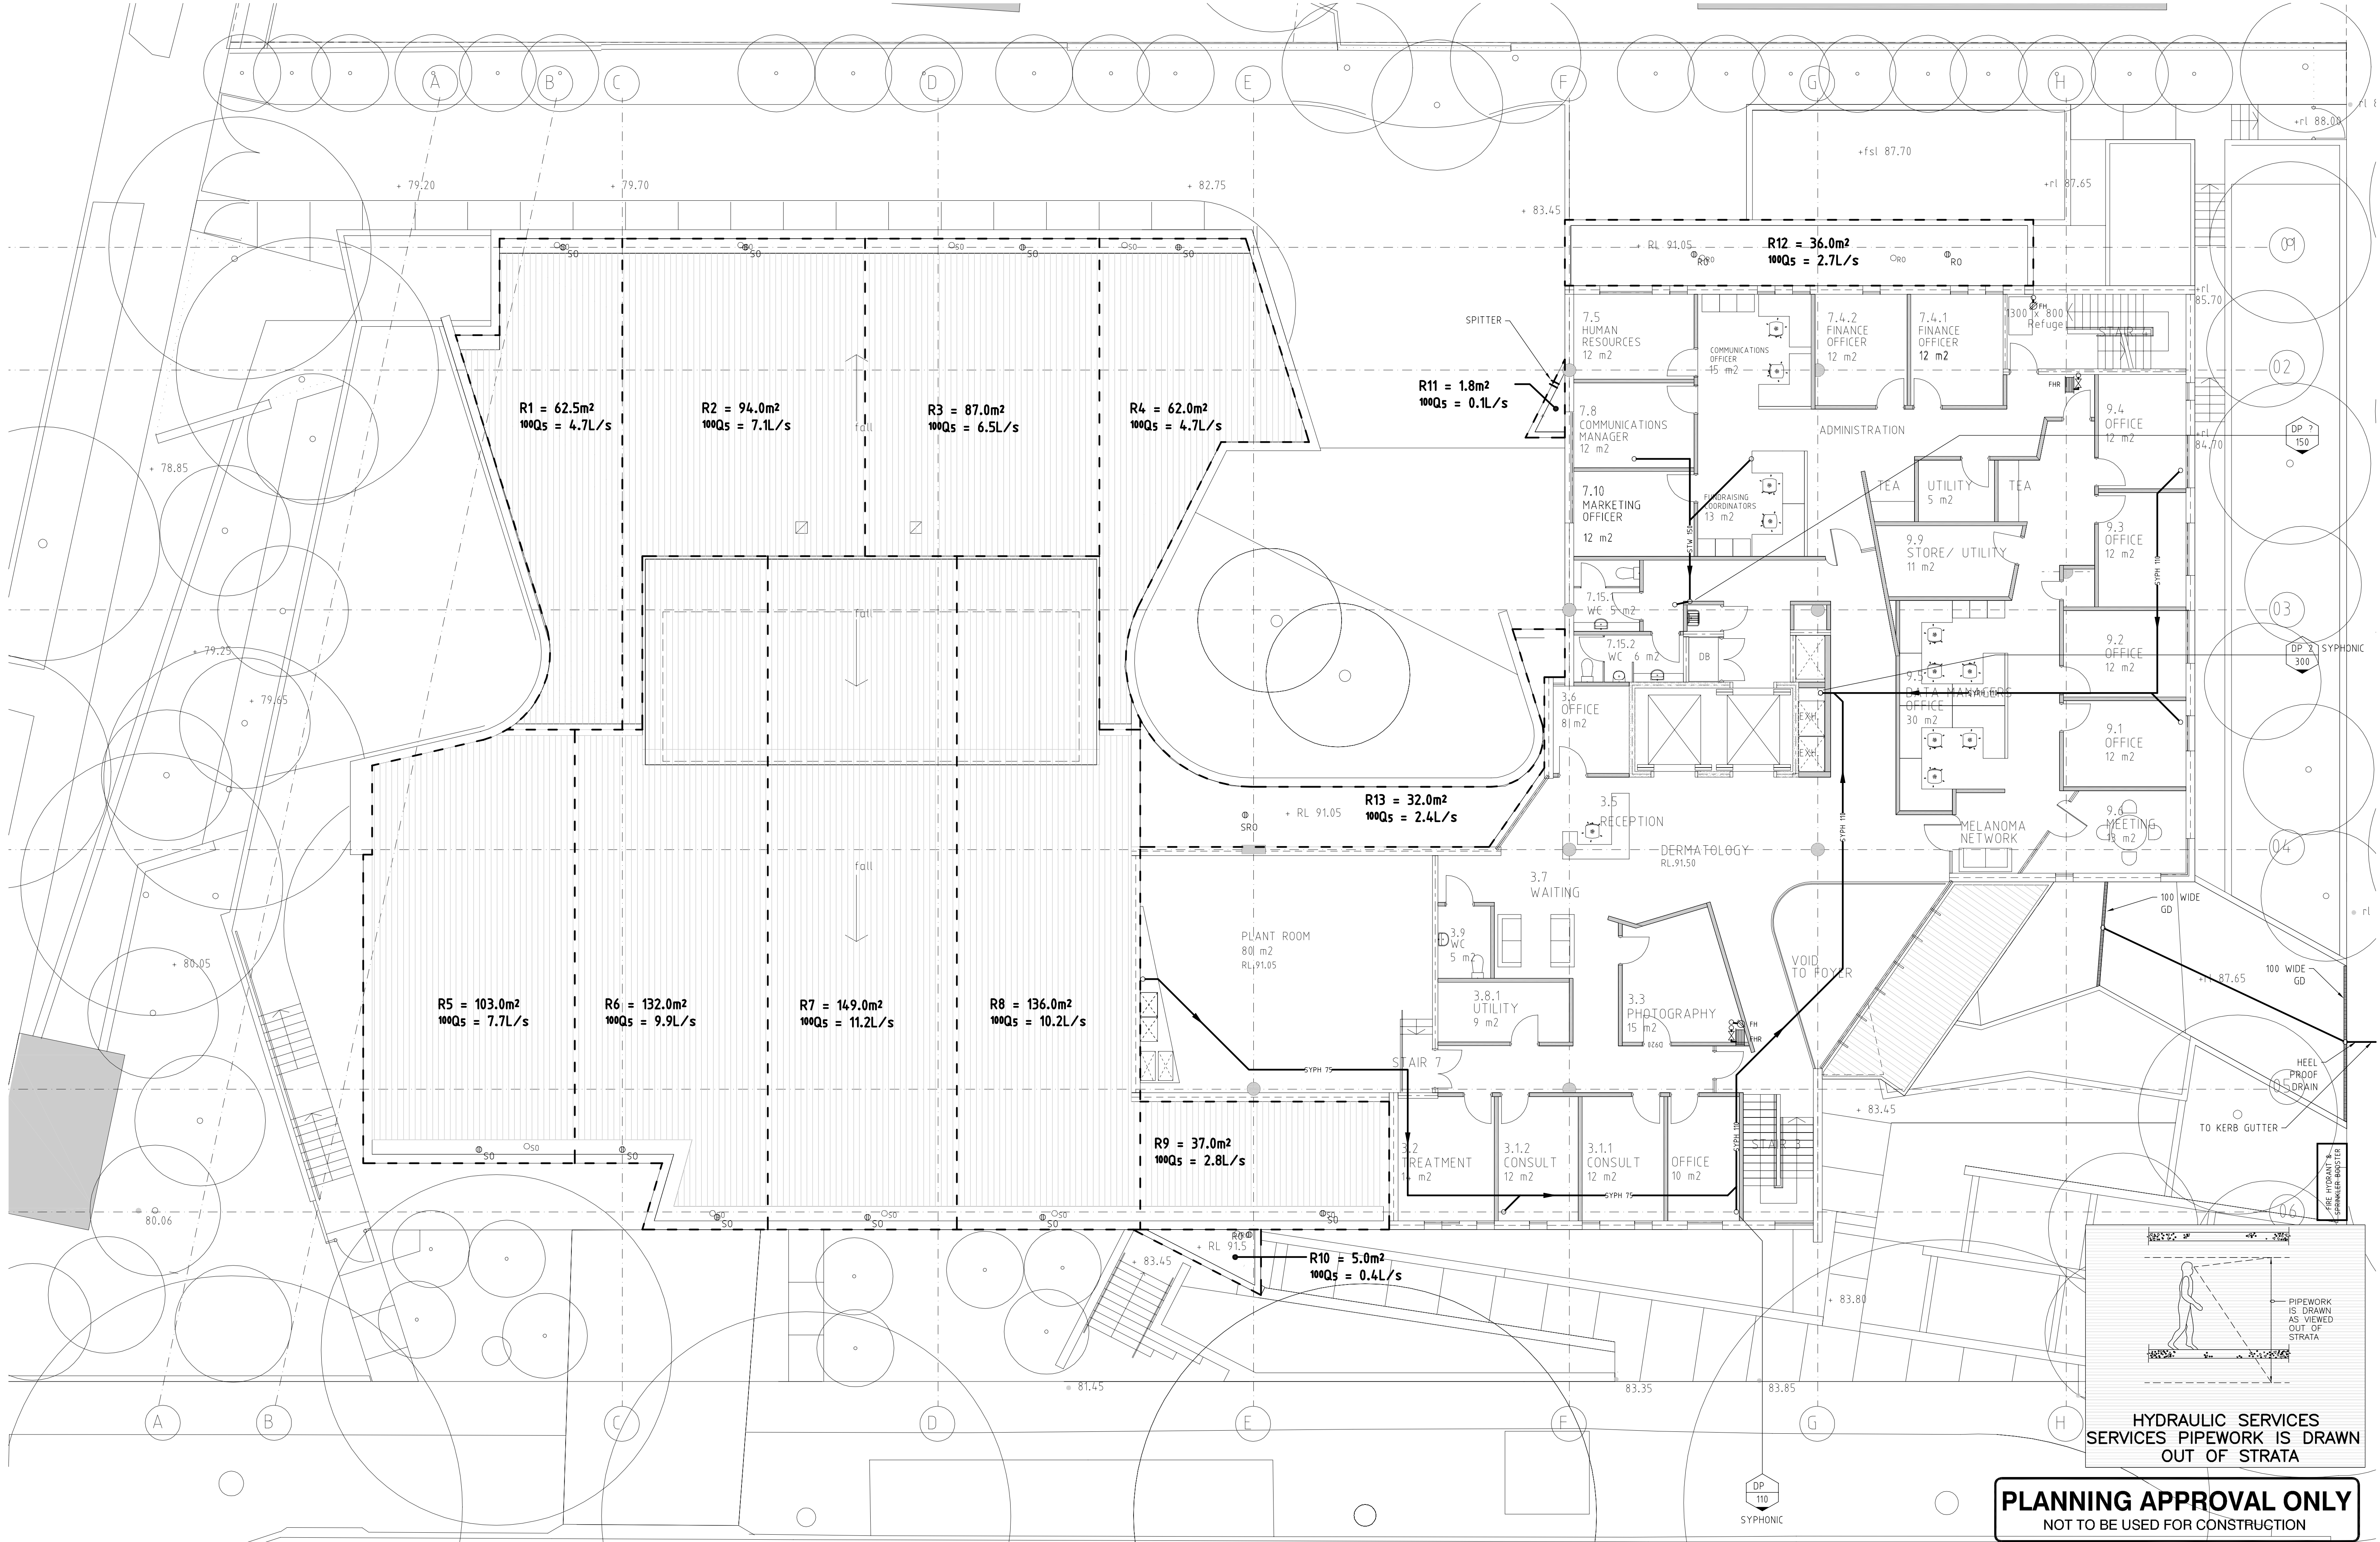

Client



**St Vincents
& Mater Health
Sydney**

**Project Manager
Savills**
Level 7
AMP Centre 50 Bridge St
Sydney NSW 2000
T 8215 8888 F 8215 8899
www.savills.com.au



**Architects
Daryl Jackson Robin Dyke Pty Ltd
Architects**
64 Rose Street Chippendale NSW 2008
T +612 9319 2955 F +612 9698 1116
www.djrd.com.au



Warren Smith & Partners Pty Ltd
A 1st Floor, 123 Clarence Street, Sydney 2000 NSW Australia
T 02 9288 1512 F 02 9290 1295 E wsp@warrensmith.com.au
ABN 98 300 430 126
**SERVING THE CONSTRUCTION INDUSTRY
SINCE 1981**
Consulting Engineers
Hydraulic Services | Civil Engineering | Fire Protection |
Sydney Water Accredited • Water Servicing Co-ordinator
• Design and Project Management

Rev	Date	Amendment	Author
1 P1	29.10.87 15.10.07	PART 3A MAJOR PROJECT APPLICATION INITIAL ISSUE	AH AH

Project

JUSTINIAN HOUSE REDEVELOPMENT
Sydney Melanoma Unit - Mercy Foundation
18 - 22 Sinclair Street
Wollstonecraft NSW 2065

07 3136
project number
**LEVEL 3
STORMWATER
CONCEPT PLAN**
drawing title

1:100 @ A1
0 1 2 3 4 5 6
12-Oct-07
HDA-07 1
drawing no. revision