


KEY

- Existing trees to be removed
- Existing trees to be retained

NOTE: REFER TO ARBORICULTURAL AUDIT OF EXISTING TREES REPORT PREPARED SEPTEMBER 2008 BY TREE WISE MEN AUSTRALIA PTY LTD FOR CORRESPONDING TREE SCHEDULE TABLE

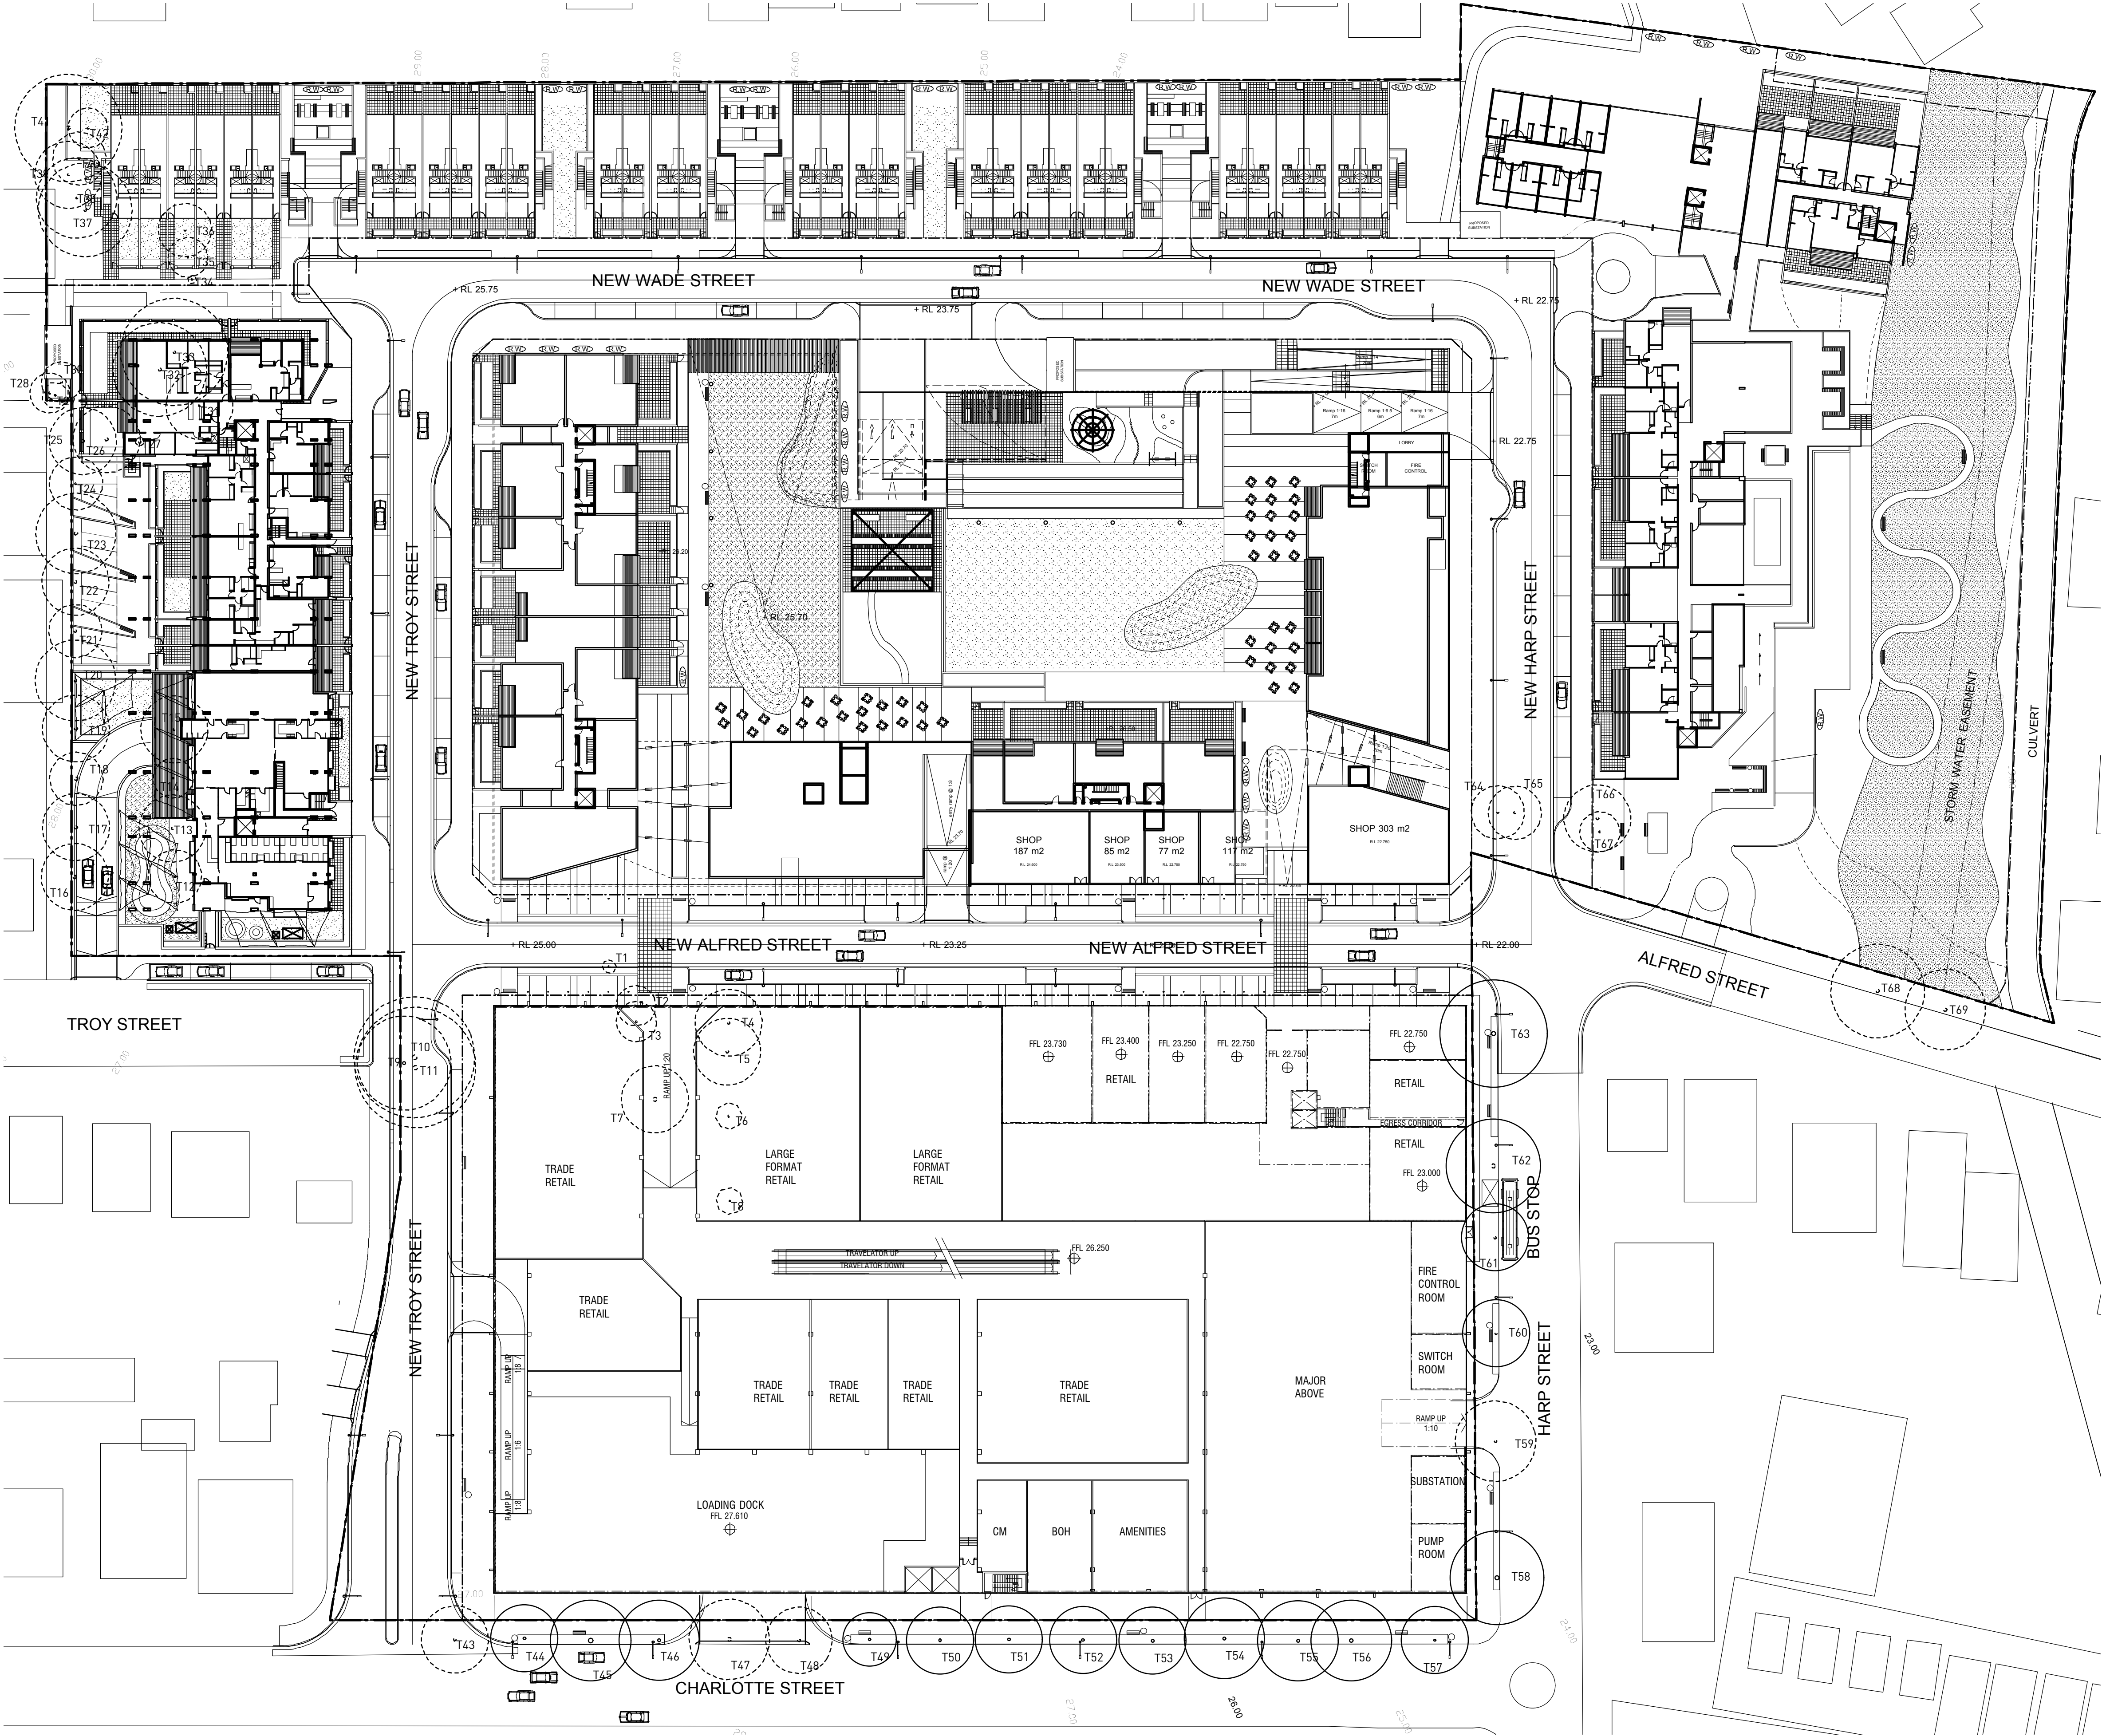

PREFERRED PROJECT REPORT	REVISION	SM	27.04.09	C
PREFERRED PROJECT REPORT	ISSUE	SM	20.04.09	B
PROJECT APPLICATION PLAN	ISSUE	SM	29.09.08	A
PURPOSE OF ISSUE	REVIEW	DATE	ISSUE	

TREE RETENTION PLAN

CLIENT	Charlotte St
PROJECT ADDRESS	CLEMTON PARK, NSW
LOCATION	
DRAWING TITLE	Project Application Plan
ORIGINAL MEDIA SIZE	A1
PLOT TIME	27.04.09
STATUS	C

Architects work is subject to Copyright. Documents should not be used contrary to the purpose of the issue without written permission from Habitation. NEVER scale off drawings, use figured dimensions only