



- 1. DRAINAGE EASEMENT 1.81 M WIDE & VARIABLE VIDE 1:20000
- 2. EASEMENT FOR STORMWATER CHANNEL 2.44 M WIDE VIDE 1:20000
- 3. EASEMENT FOR SEWERAGE & STORMWATER PURPOSES 1.81 M WIDE & VARIABLE VIDE 1:20000

- LEGEND:
- V VERANDAH
 - RR ROOF RIDGE
 - TI TRAFFIC ISLAND
 - DN DOWNT
 - VC VEHICLE CROSSING
 - FLR FLOOR LEVEL
 - FG TOP OF GRATE
 - TH TOP OF WALL
 - SH SPEED HUMP
 - FW FIRE HYDRANT
 - G GAS
 - SV STOP VALVE
 - T TRAFFIC SIGN
 - AC ACCESS CHAMBER
 - UG UPRIGHT GAS
 - H HYDRANT
 - SAC SEWER ACCESS CHAMBER
 - PP POWER POLE
 - SIL SEWER INSPECTION LID
 - TL TOLSYRA
 - W WATER
 - BN BASE OF WALL
 - C CENTRELINE
 - GS GUTTER SOFFIT
 - ES EAVE SOFFIT
 - FG TOP OF GUTTER
 - FLR FLOOR LEVEL
 - CC CHANNEL CEILING

AMENDMENTS:
BUILDING HEIGHTS 15-2-2000
EXTRA DETAIL 15-10-00

DRAWN: XT

CLIENT: PARKVIEW SYDNEY DEVELOPMENTS PTY. LTD.

TITLE:

PLAN
OF LAND COMPRISED IN CERTIFICATES OF TITLE
A/431355 AND 1/721721
AT CAMPSIE
L.G.A. CANTERBURY

DUNLOP THORPE & CO. PTY. LTD.

SURVEYORS
447 KENT STREET
SYDNEY 2000

PHONE 9281 5677
FAX 9281 6633

DR 100 SYDNEY

Email: dthorpe@compuserve.com.au


REDUCTION
RATIO 1:500 A0

LEVEL DATUM A.M.S.L.

DATE 85-10-2008

SHEET 1 OF 1 SHEETS

REFERENCE 14
14200/A

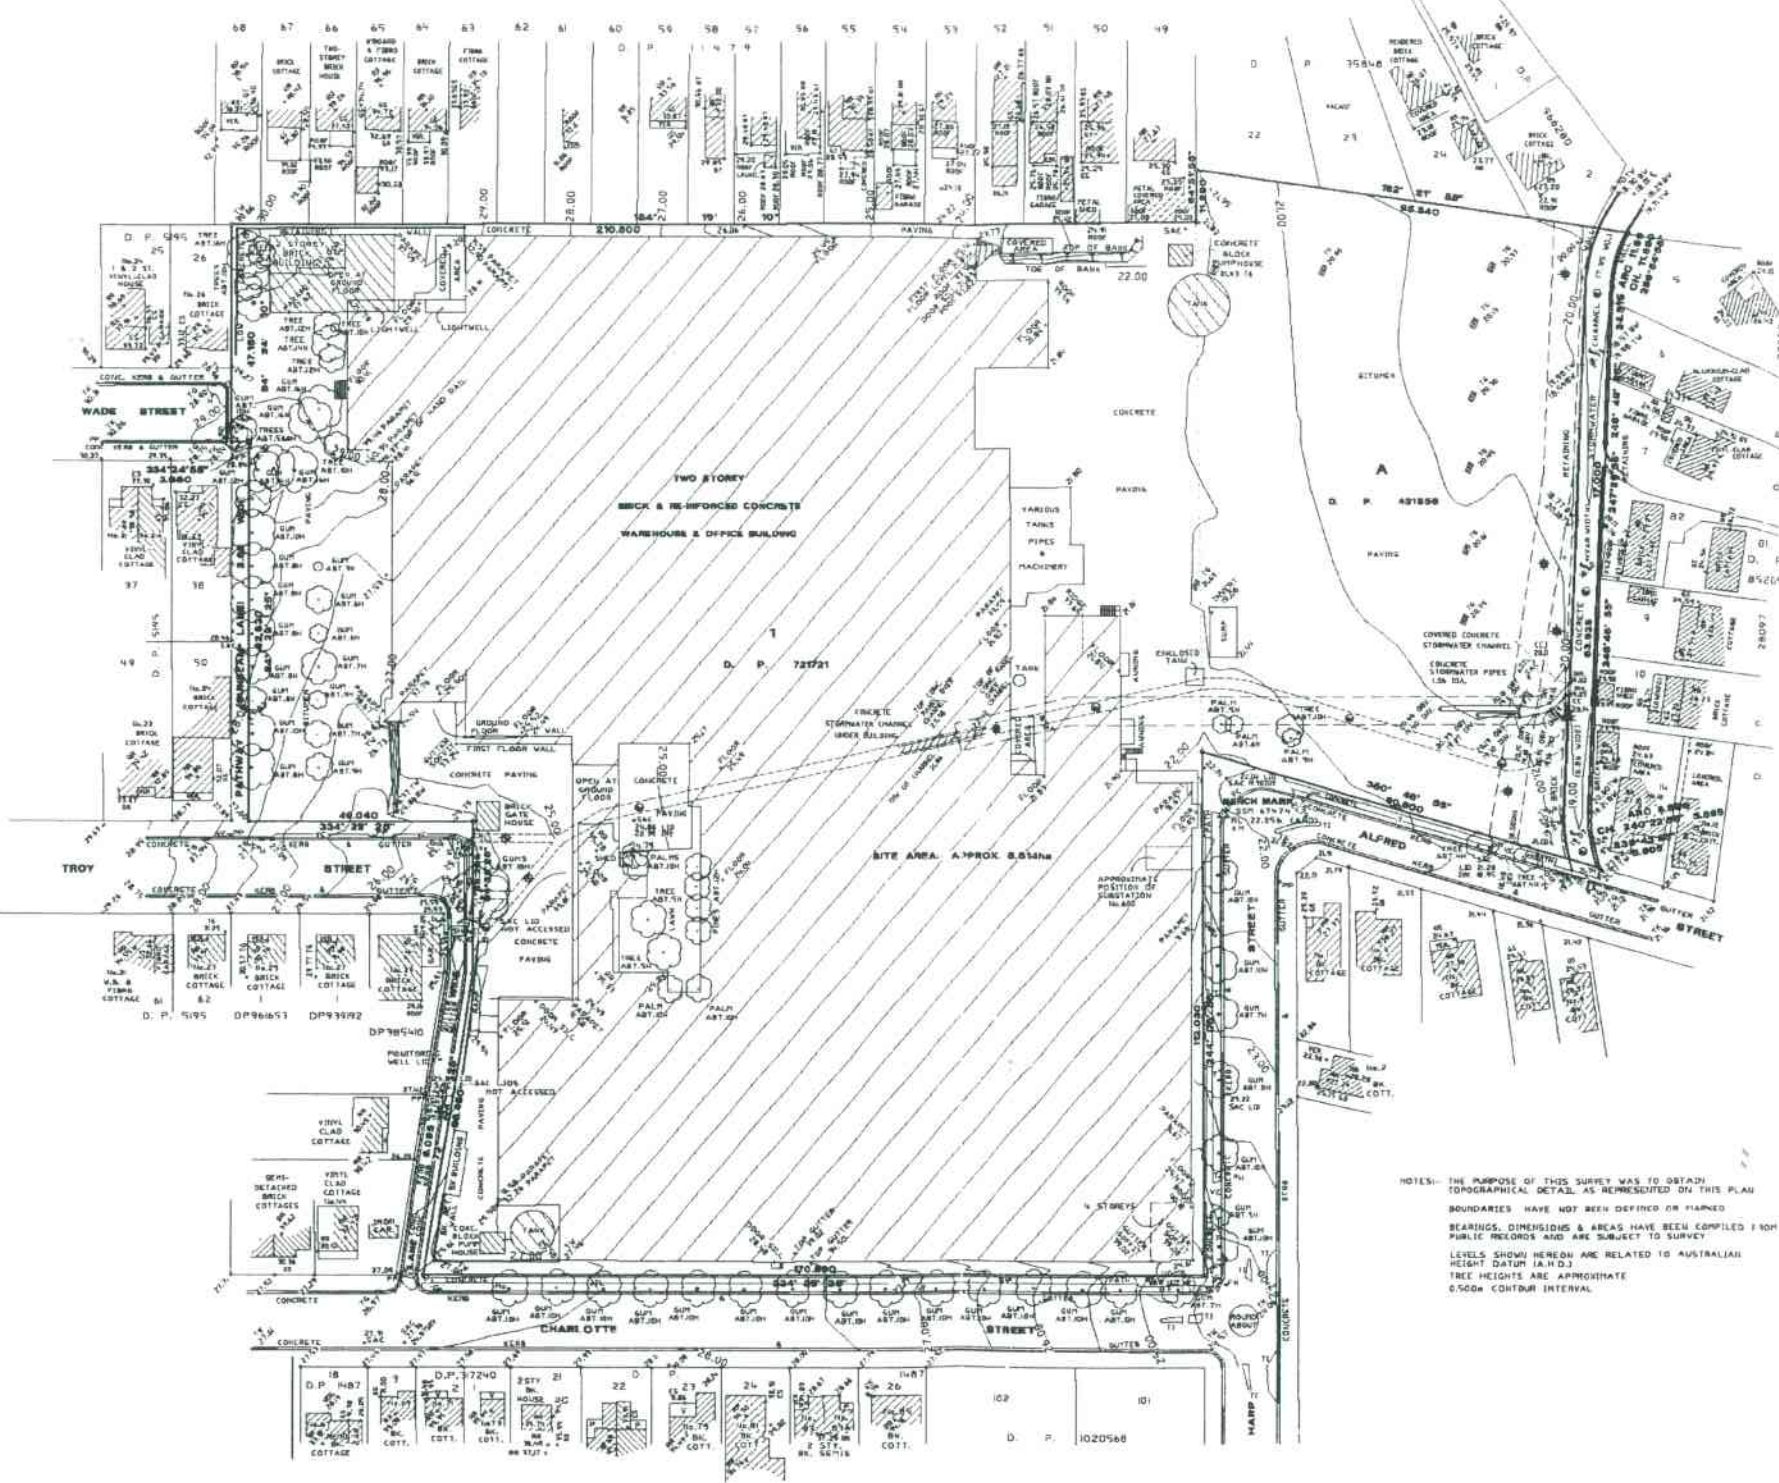

NOTES: THE PURPOSE OF THIS SURVEY WAS TO OBTAIN
TOPOGRAPHICAL DETAILS AS REPRESENTED ON THIS PLAN
BOUNDARIES HAVE NOT BEEN DEFINED OR PLANNED
BEARINGS, DIMENSIONS & AREAS HAVE BEEN COMPILED FROM
PUBLIC RECORDS AND ARE SUBJECT TO SURVEY
LEVELS SHOWN HEREON ARE RELATED TO AUSTRALIAN
HEIGHT DATUM 1984
TREE HEIGHTS ARE APPROXIMATE
0.500m CONTOUR INTERVAL