


60 CHARLOTTE STREET CLEMPTON PARK CONCEPT PLANS FOR APPLICATION USE ONLY SEPTEMBER 2008

## LOCALITY AND CONTEXT PLAN

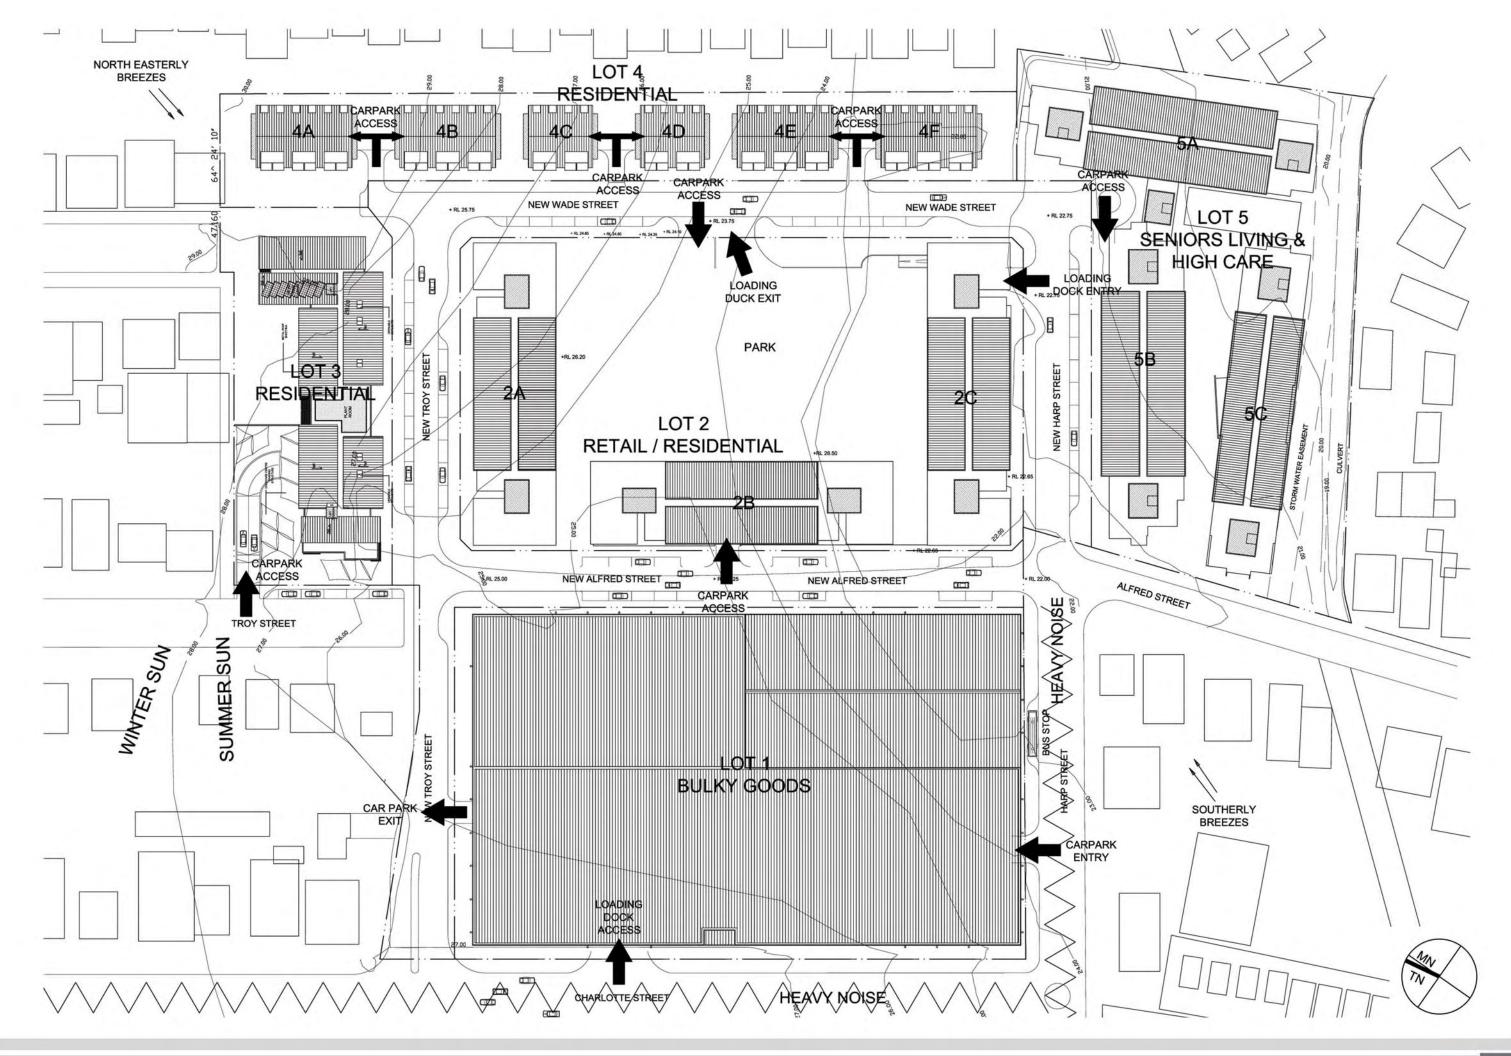

60 CHARLOTTE STREET CLEMTON PARK CONCEPT DIAGRAM - FOR APPLICATION USE ONLY <u>SEPTEMBER</u> 2008

## SITE ANALYSIS

4