


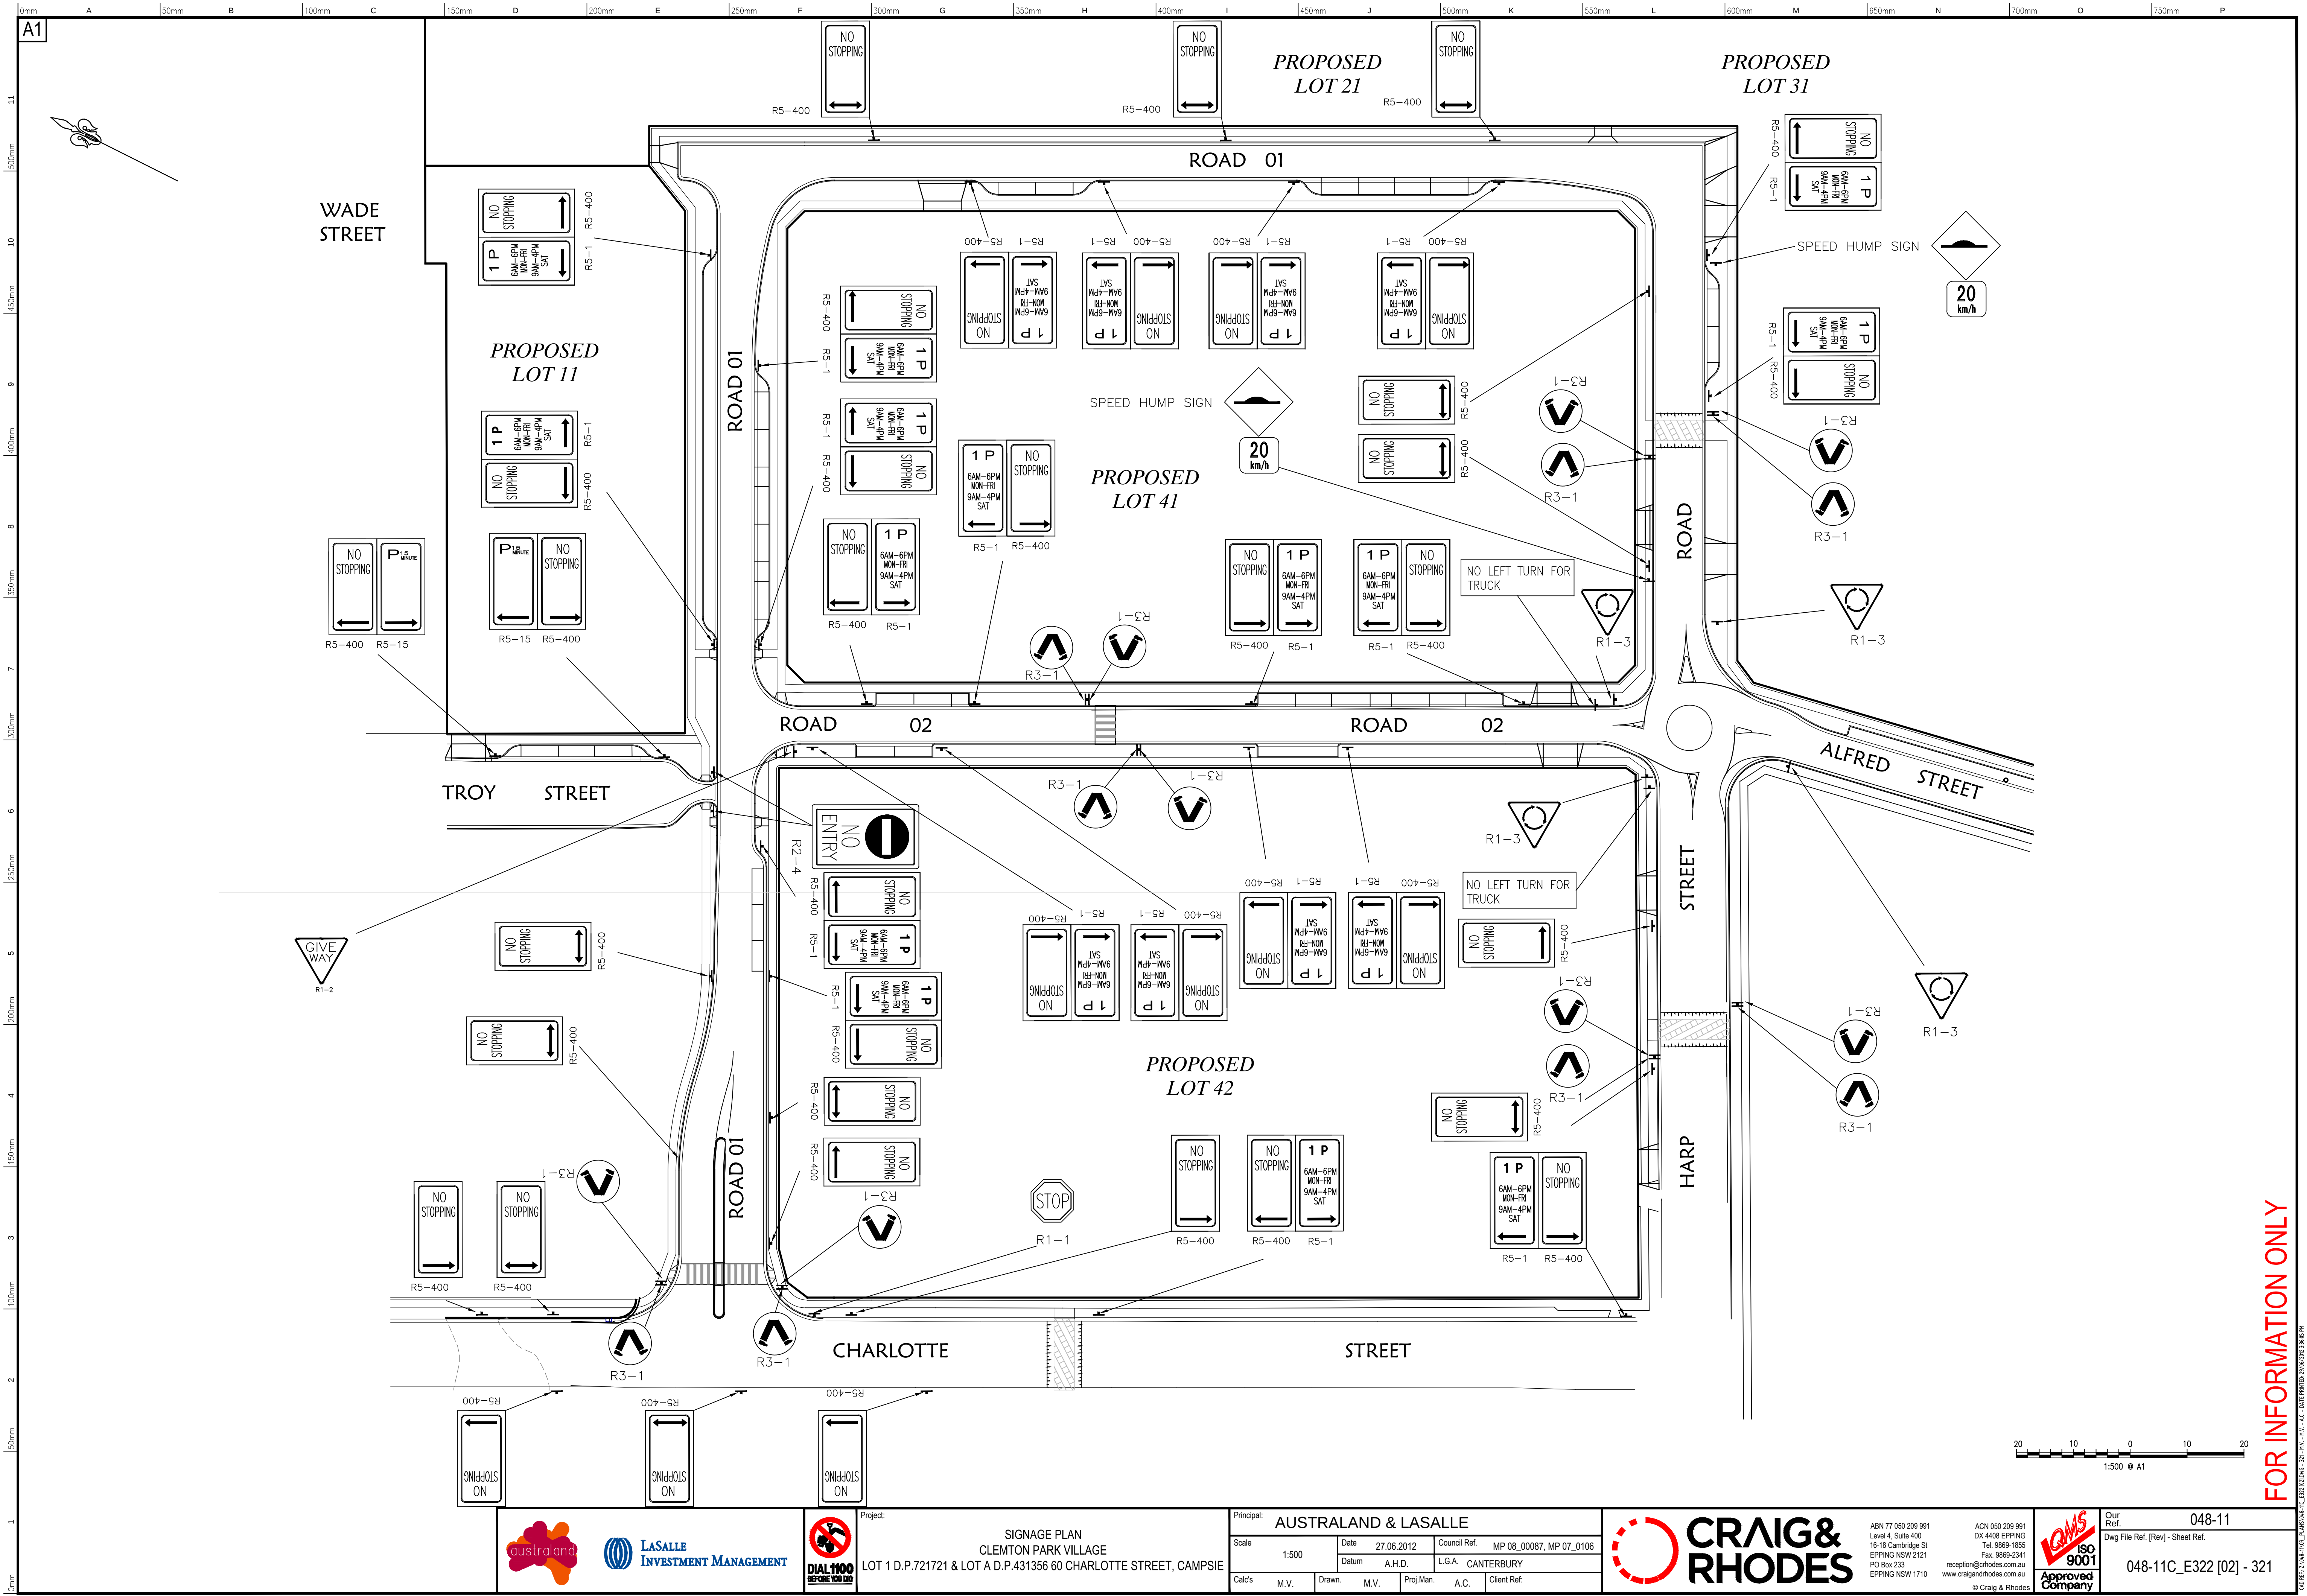

Project:
SIGNAGE PLAN
CLEMTON PARK VILLAGE
LOT 1 D.P.721721 & LOT A D.P.431356 60 CHARLOTTE STREET, CAMPSIE

Principal: AUSTRALAND & LASALLE					
Scale: 1:500	Date: 27.06.2012	Council Ref: MP 08_00087, MP 07_0106			
	Datum: A.H.D.	L.G.A. CANTERBURY			
Calc's	M.V.	Drawn:	M.V.	Proj.Man:	A.C.
		Client Ref:			



ABN 77 050 209 991
Level 4, Suite 400
16-18 Cambridge St
EPPING NSW 2121
PO Box 253
EPPING NSW 1710

ACN 050 209 991
DX 4408 EPPING
Tel: 9869-1855
Fax: 9869-2341
reception@crrhodes.com.au
www.craigandrhodes.com.au

© Craig & Rhodes



Our Ref: 048-11
Dwg File Ref [Rev] - Sheet Ref:
048-11C_E322 [02] - 321

FOR INFORMATION ONLY