


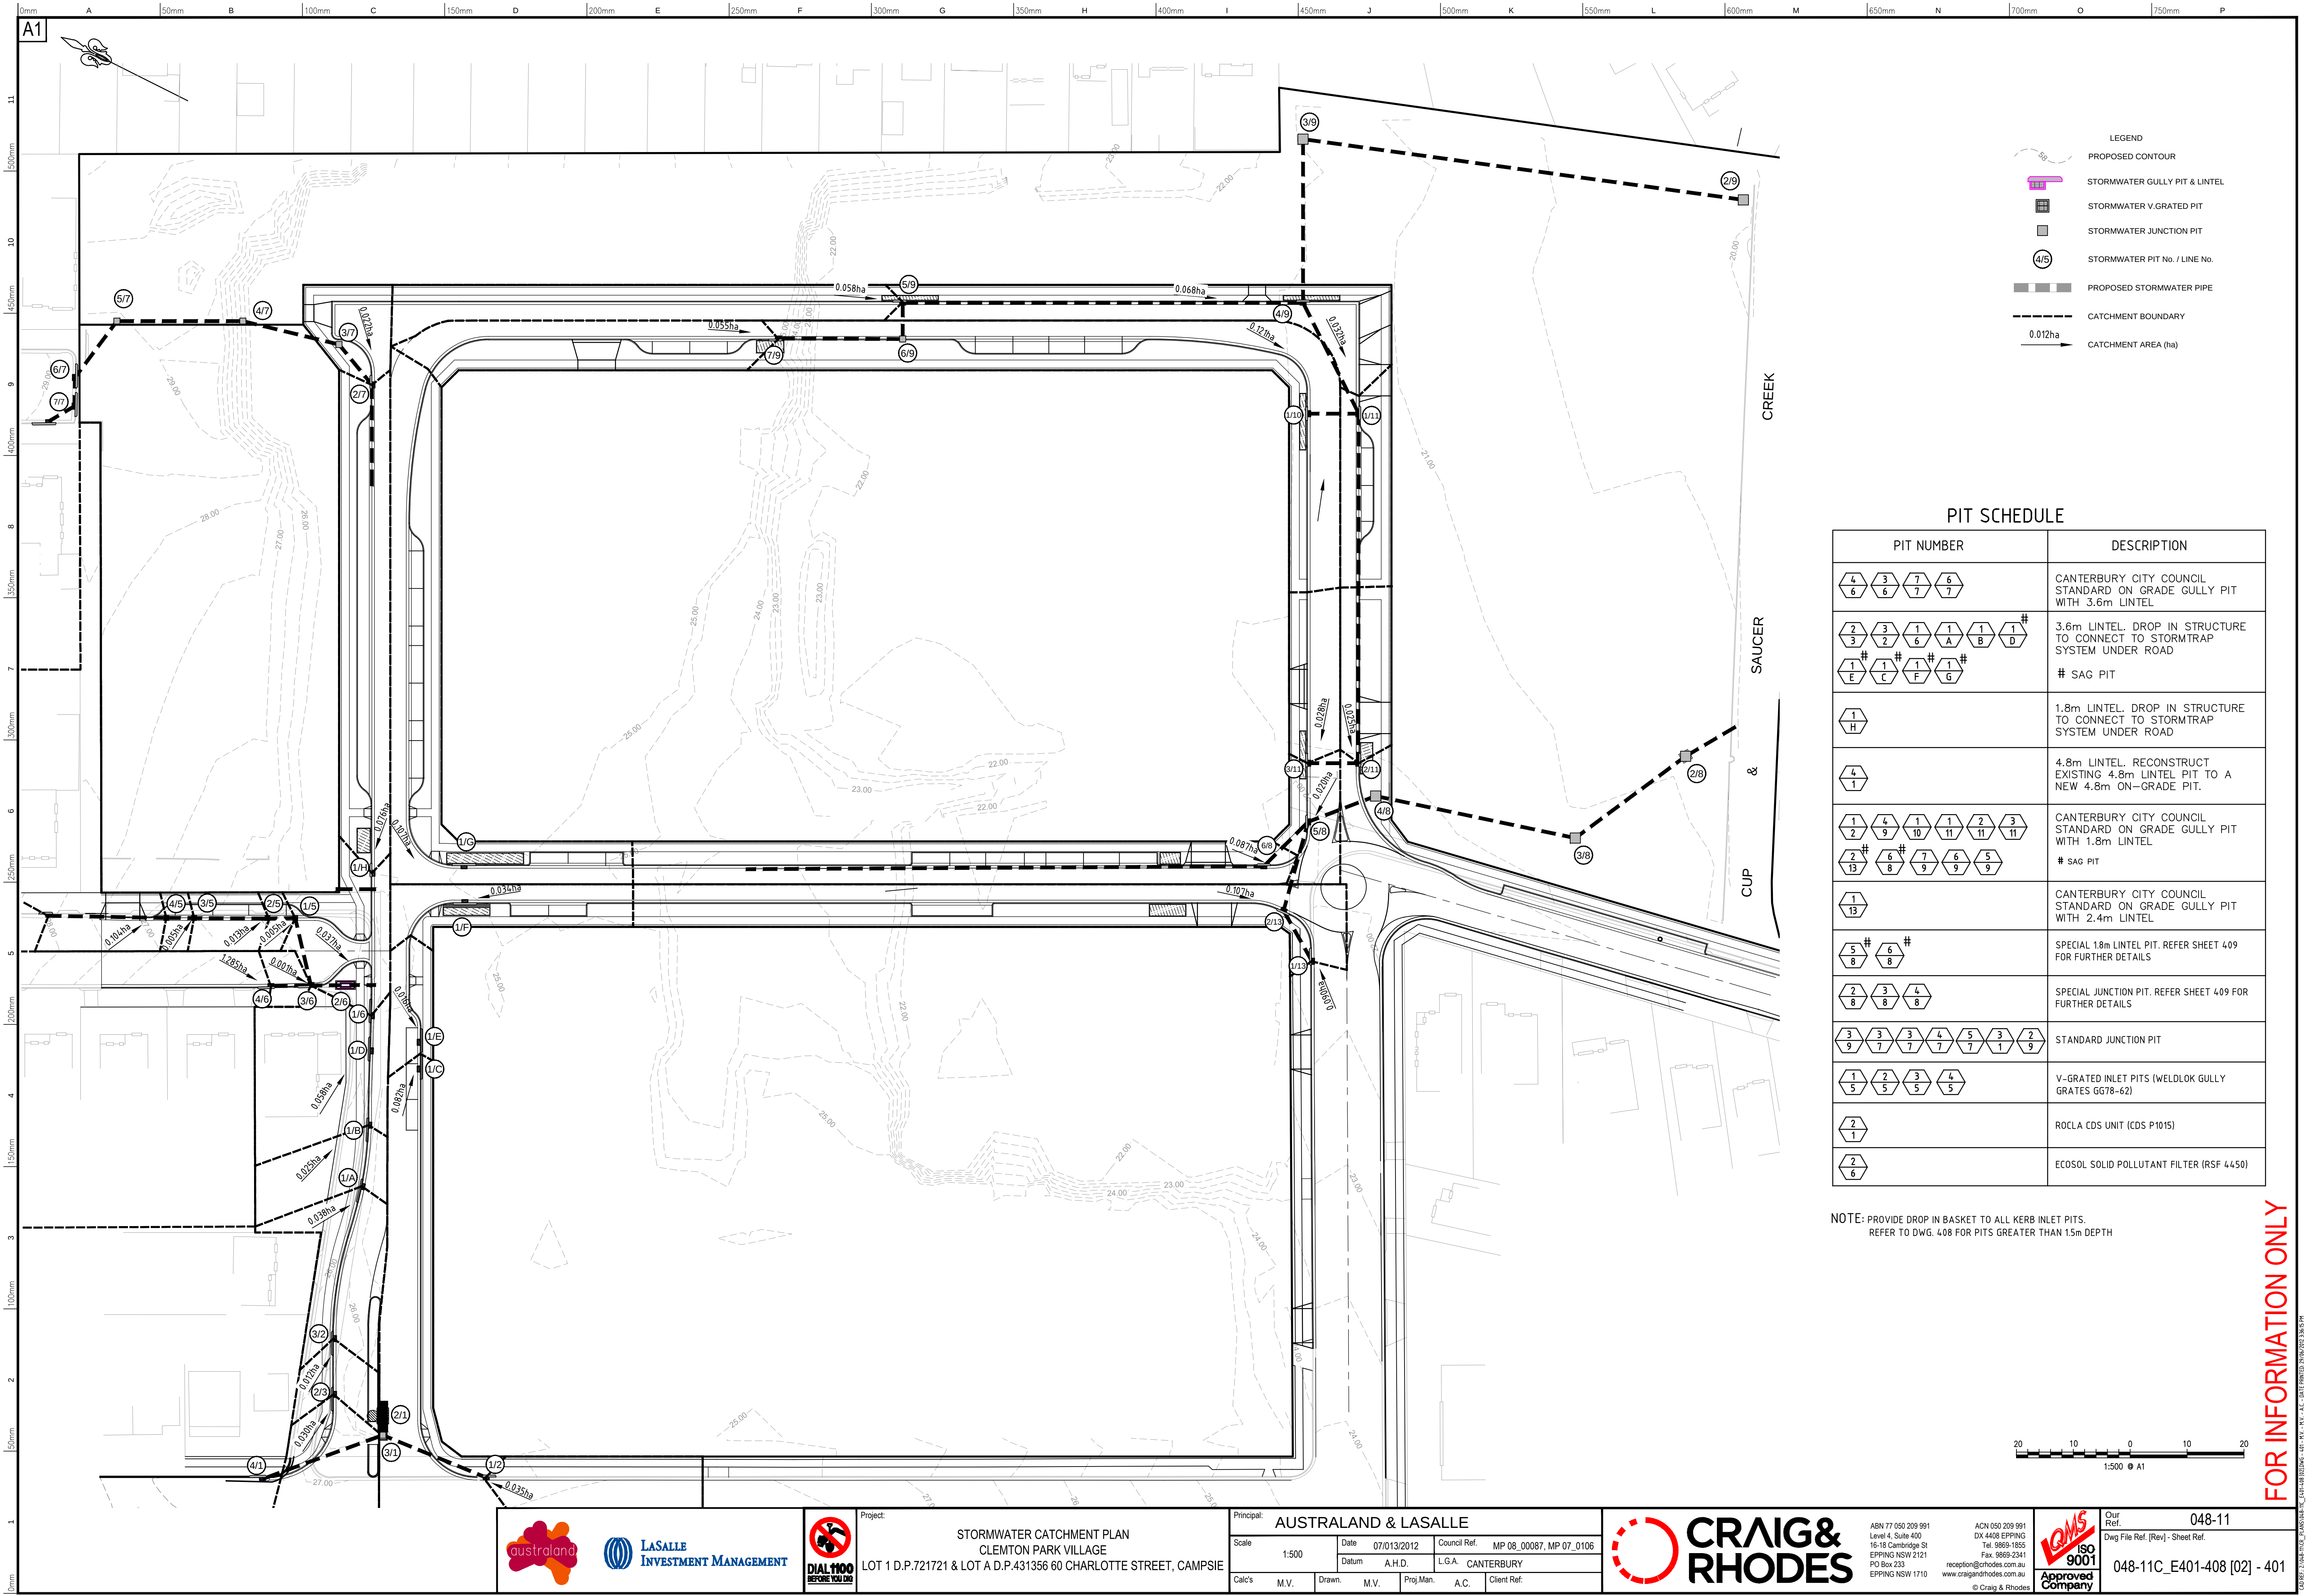

PIT SCHEDULE	
PIT NUMBER	DESCRIPTION
4 6 3 6 7 7 6 7	CANTERBURY CITY COUNCIL STANDARD ON GRADE GULLY PIT WITH 3.6m LINTEL
2 3 3 2 1 6 1 A 1 B 1 D # 1 E 1 C 1 F 1 G # # # #	3.6m LINTEL. DROP IN STRUCTURE TO CONNECT TO STORMTRAP SYSTEM UNDER ROAD # SAG PIT
1 H	1.8m LINTEL. DROP IN STRUCTURE TO CONNECT TO STORMTRAP SYSTEM UNDER ROAD
4 1	4.8m LINTEL. RECONSTRUCT EXISTING 4.8m LINTEL PIT TO A NEW 4.8m ON-GRADE PIT.
1 2 4 9 1 10 1 11 2 11 3 11 2 13 # 6 8 # 7 9 6 9 5 9	CANTERBURY CITY COUNCIL STANDARD ON GRADE GULLY PIT WITH 1.8m LINTEL # SAG PIT
1 13	CANTERBURY CITY COUNCIL STANDARD ON GRADE GULLY PIT WITH 2.4m LINTEL
5 8 # 6 8 #	SPECIAL 1.8m LINTEL PIT. REFER SHEET 409 FOR FURTHER DETAILS
2 8 3 8 4 8	SPECIAL JUNCTION PIT. REFER SHEET 409 FOR FURTHER DETAILS
3 9 3 7 3 7 4 7 5 7 3 1 2 9	STANDARD JUNCTION PIT
1 5 2 5 3 5 4 5	V-GRATED INLET PITS (WELDLOK GULLY GRATES GG78-62)
2 1	ROCLA CDS UNIT (CDS P1015)
2 6	ECOSOL SOLID POLLUTANT FILTER (RSF 4450)

NOTE: PROVIDE DROP IN BASKET TO ALL KERB INLET PITS.
REFER TO DWG. 408 FOR PITS GREATER THAN 15m DEPTH

FOR INFORMATION ONLY



Project:
STORMWATER CATCHMENT PLAN
CLEMTON PARK VILLAGE
LOT 1 D.P.721721 & LOT A D.P.431356 60 CHARLOTTE STREET, CAMPSIE

Principal:	AUSTRALAND & LASALLE				
Scale:	1:500	Date:	07/013/2012	Council Ref:	MP 08_00087, MP 07_0106
Calc's:	M.V.	Drawn:	M.V.	Proj.Man:	A.C.
					Client Ref:



ABN 77 050 209 991
Level 4, Suite 400
16-18 Cambridge St
EPPING NSW 2121
PO Box 233
EPPING NSW 1710

ACN 050 209 991
DX 4408 EPPING
Tel. 9869-1855
Fax. 9869-2341
reception@crrhodes.com.au
www.craigandrhodes.com.au



Our Ref. 048-11
Dwg File Ref. [Rev] - Sheet Ref.

048-11C_E401-408 [02] - 401

C:\REF\2142\2142_C\401-408\02Dwg - 021 - REV - A.C. - DATE PRINTED: 29/06/2012 13:57:59