


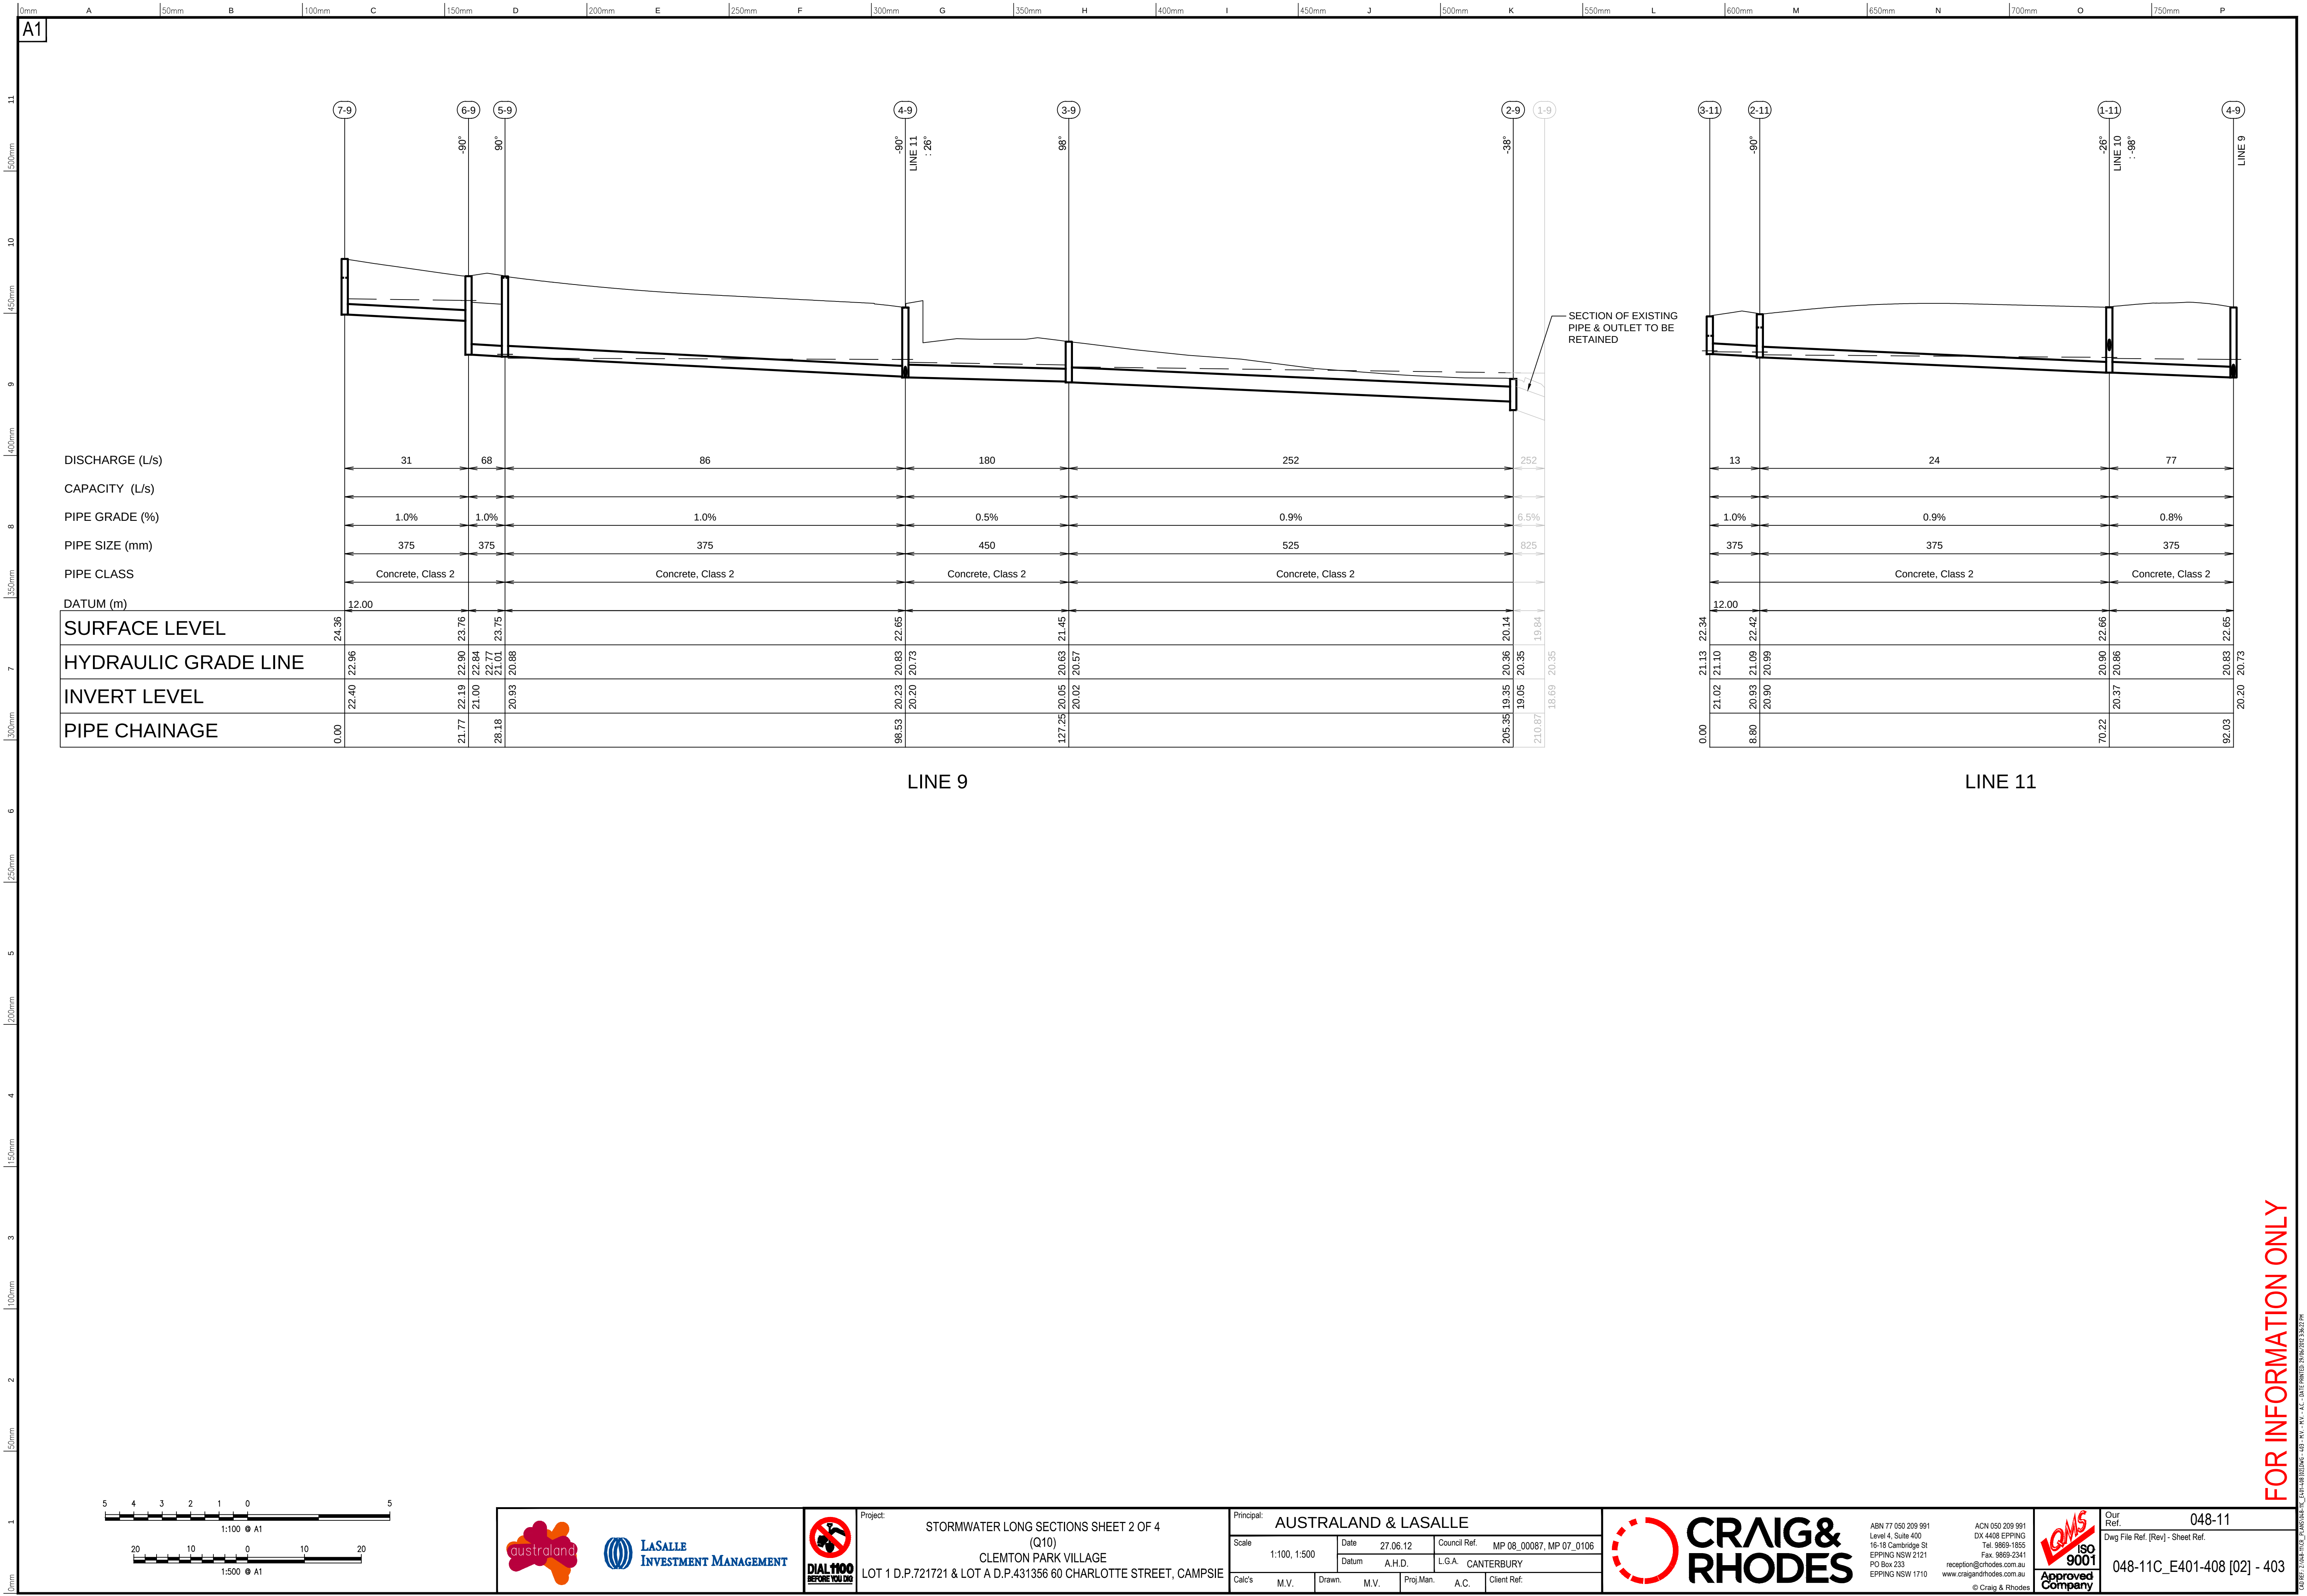

FOR INFORMATION ONLY



Project: STORMWATER LONG SECTIONS SHEET 2 OF 4 (Q10)
CLEMTON PARK VILLAGE
LOT 1 D.P.721721 & LOT A D.P.431356 60 CHARLOTTE STREET, CAMPSIE

Principal: AUSTRALAND & LASALLE				
Scale	1:100, 1:500	Date	27.06.12	Council Ref.
		Datum	A.H.D.	MP 08_00087, MP 07_0106
			L.G.A.	CANTERBURY
Calc's	M.V.	Drawn	M.V.	Proj.Man. A.C. Client Ref.



ABN 77 050 209 991
Level 4, Suite 400
16-18 Cambridge St
EPPING NSW 2121
PO Box 253
EPPING NSW 1710
ACN 050 209 991
DX 4408 EPPING
Tel. 9869-1855
Fax. 9869-2341
reception@crrhodes.com.au
www.craigandrhodes.com.au
© Craig & Rhodes



Our Ref.	048-11
Dwg File Ref. [Rev] - Sheet Ref.	
	048-11C_E401-408 [02] - 403