


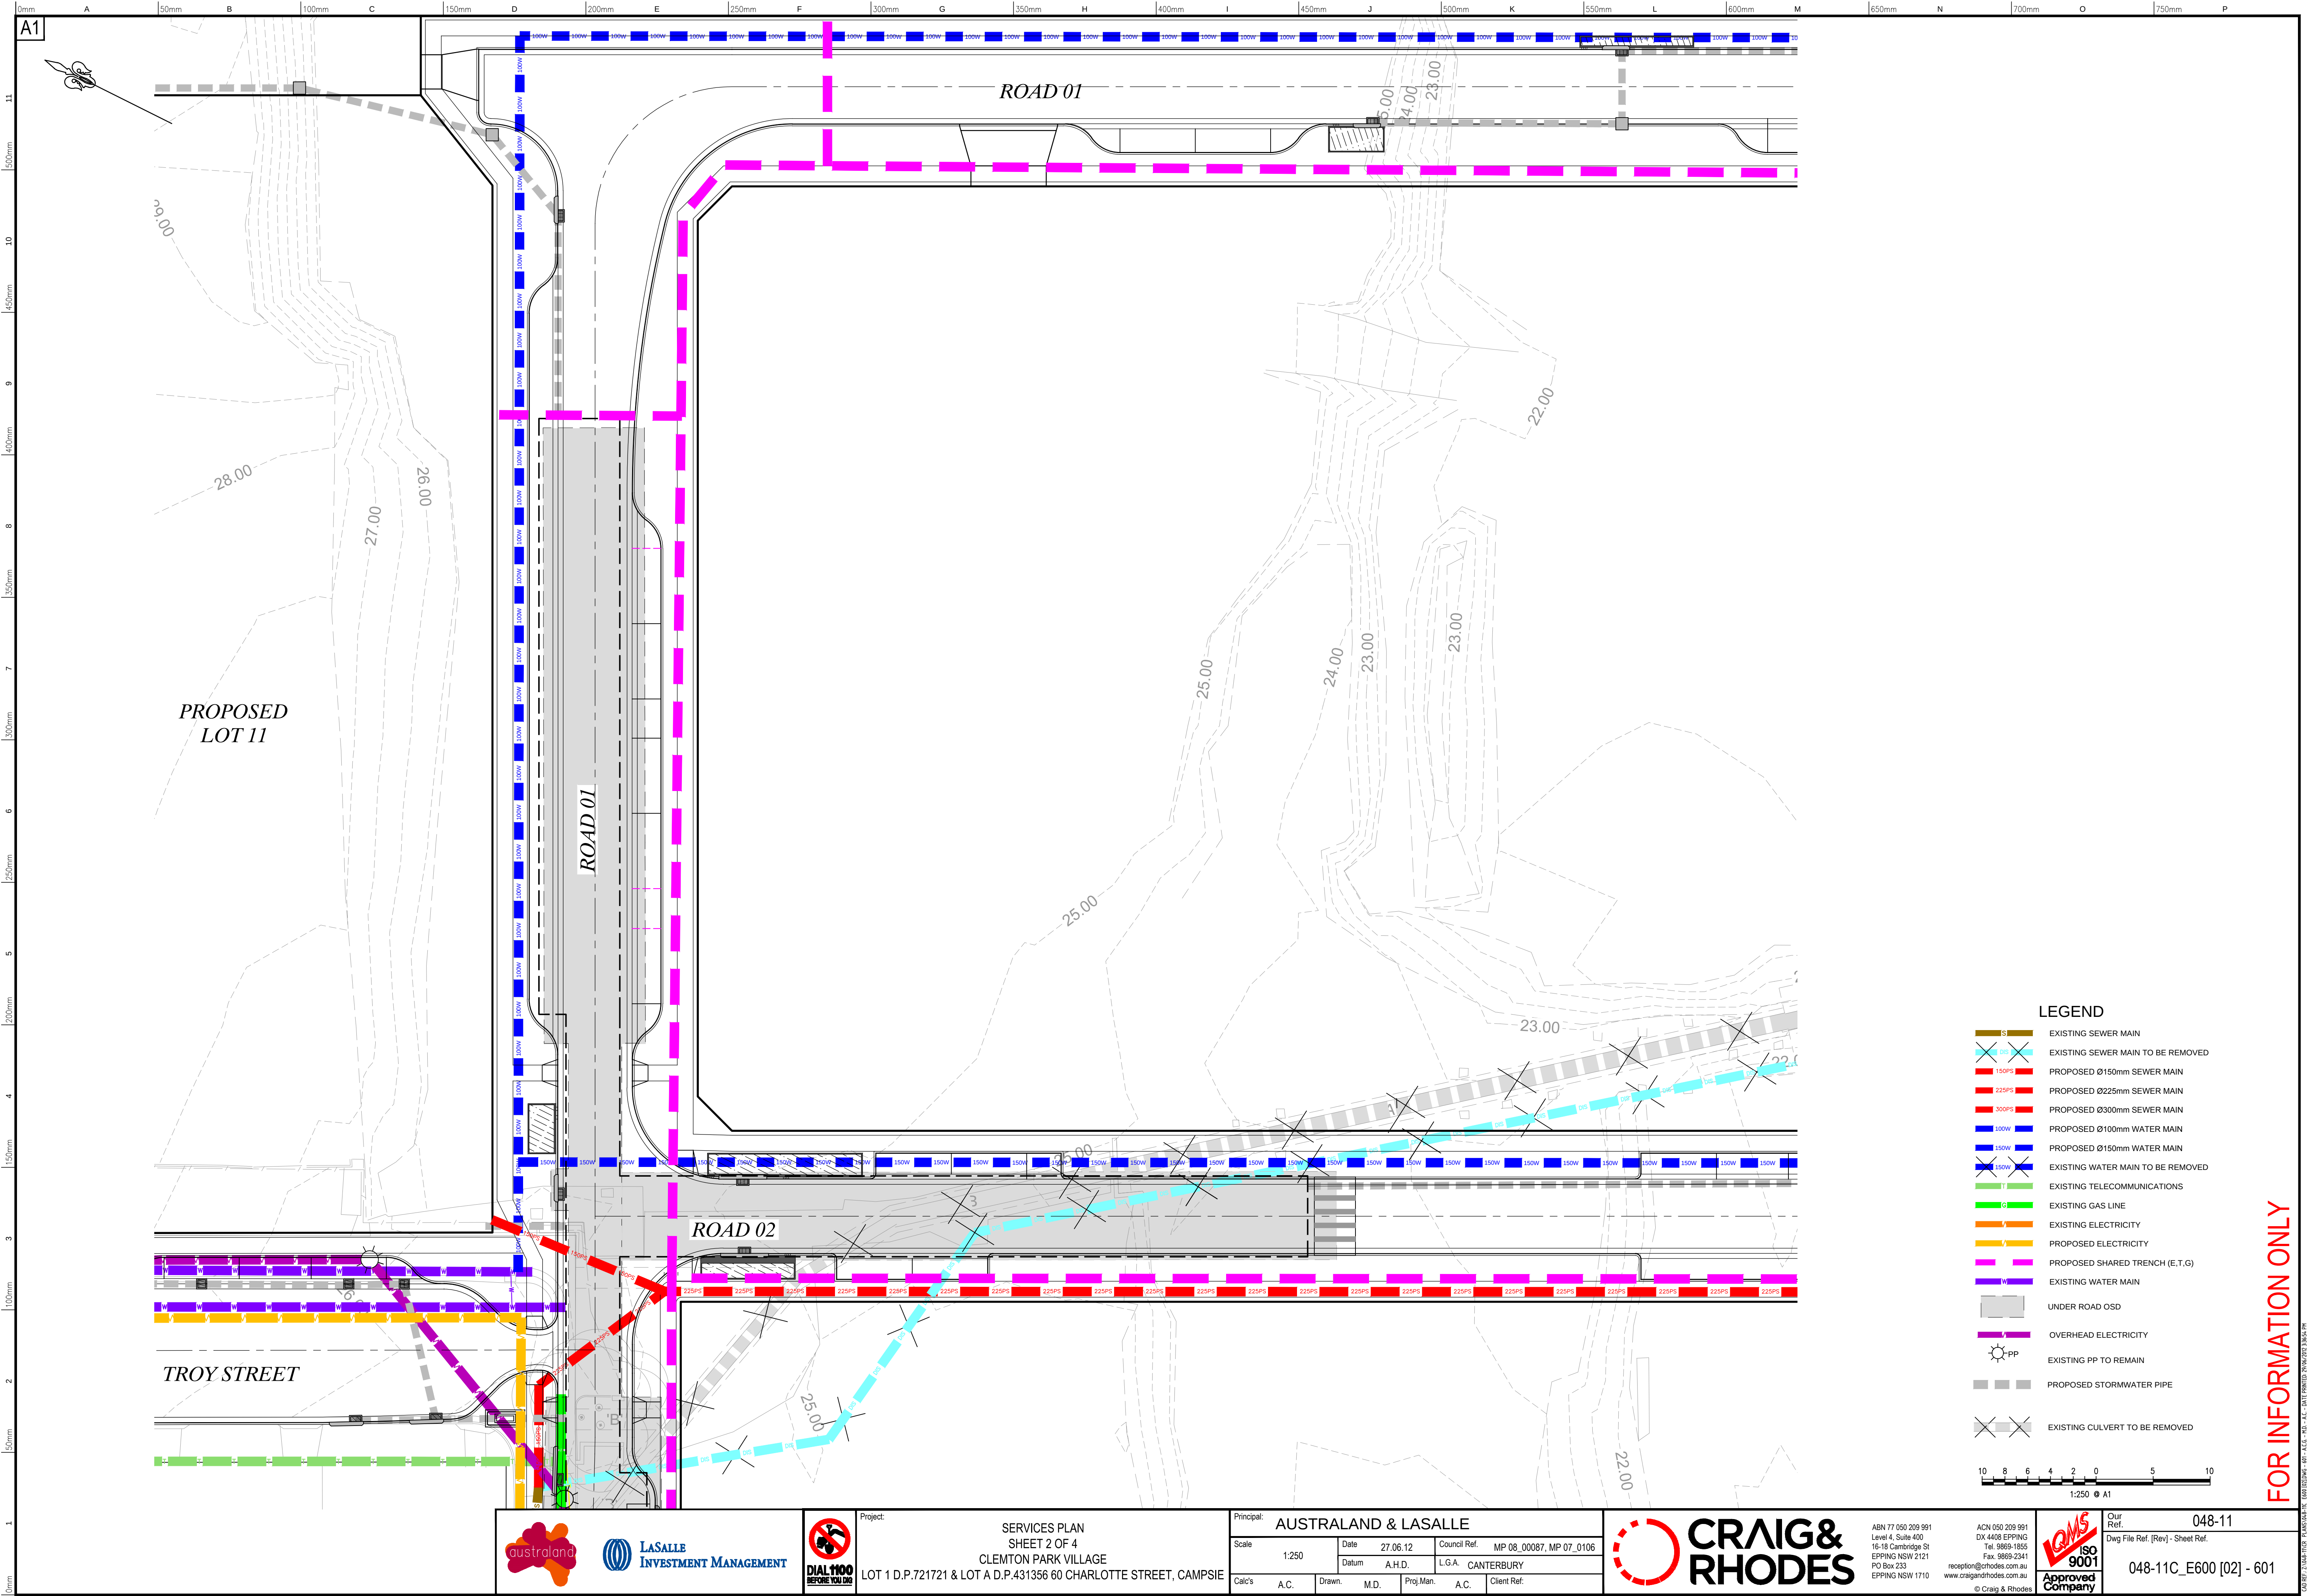

Project: SERVICES PLAN
SHEET 2 OF 4
CLEMTON PARK VILLAGE
LOT 1 D.P.721721 & LOT A D.P.431356 60 CHARLOTTE STREET, CAMPSIE

Principal:	AUSTRALAND & LASALLE				
Scale:	1:250	Date:	27.06.12	Council Ref:	MP 08_00087, MP 07_0106
Datum:	A.H.D.	L.G.A.:	CANTERBURY		
Calc's:	A.C.	Drawn:	M.D.	Proj.Man:	A.C.
				Client Ref:	



ABN 77 050 209 991
Level 4, Suite 400
16-18 Cambridge St
EPPING NSW 2121
PO Box 233
EPPING NSW 1710

ACN 050 209 991
DX 4408 EPPING
Tel. 9869-1855
Fax. 9869-2341
reception@craighoddes.com.au
www.craighoddes.com.au
© Craig & Rhodes



Our Ref. 048-11
Dwg File Ref. [Rev] - Sheet Ref.
048-11C_E600 [02] - 601

FOR INFORMATION ONLY

C:\REF\210421\210421_01\210421_01.dwg - 481 - 4.4.12 - DATE PRINTED: 27/06/2012 13:54:19