


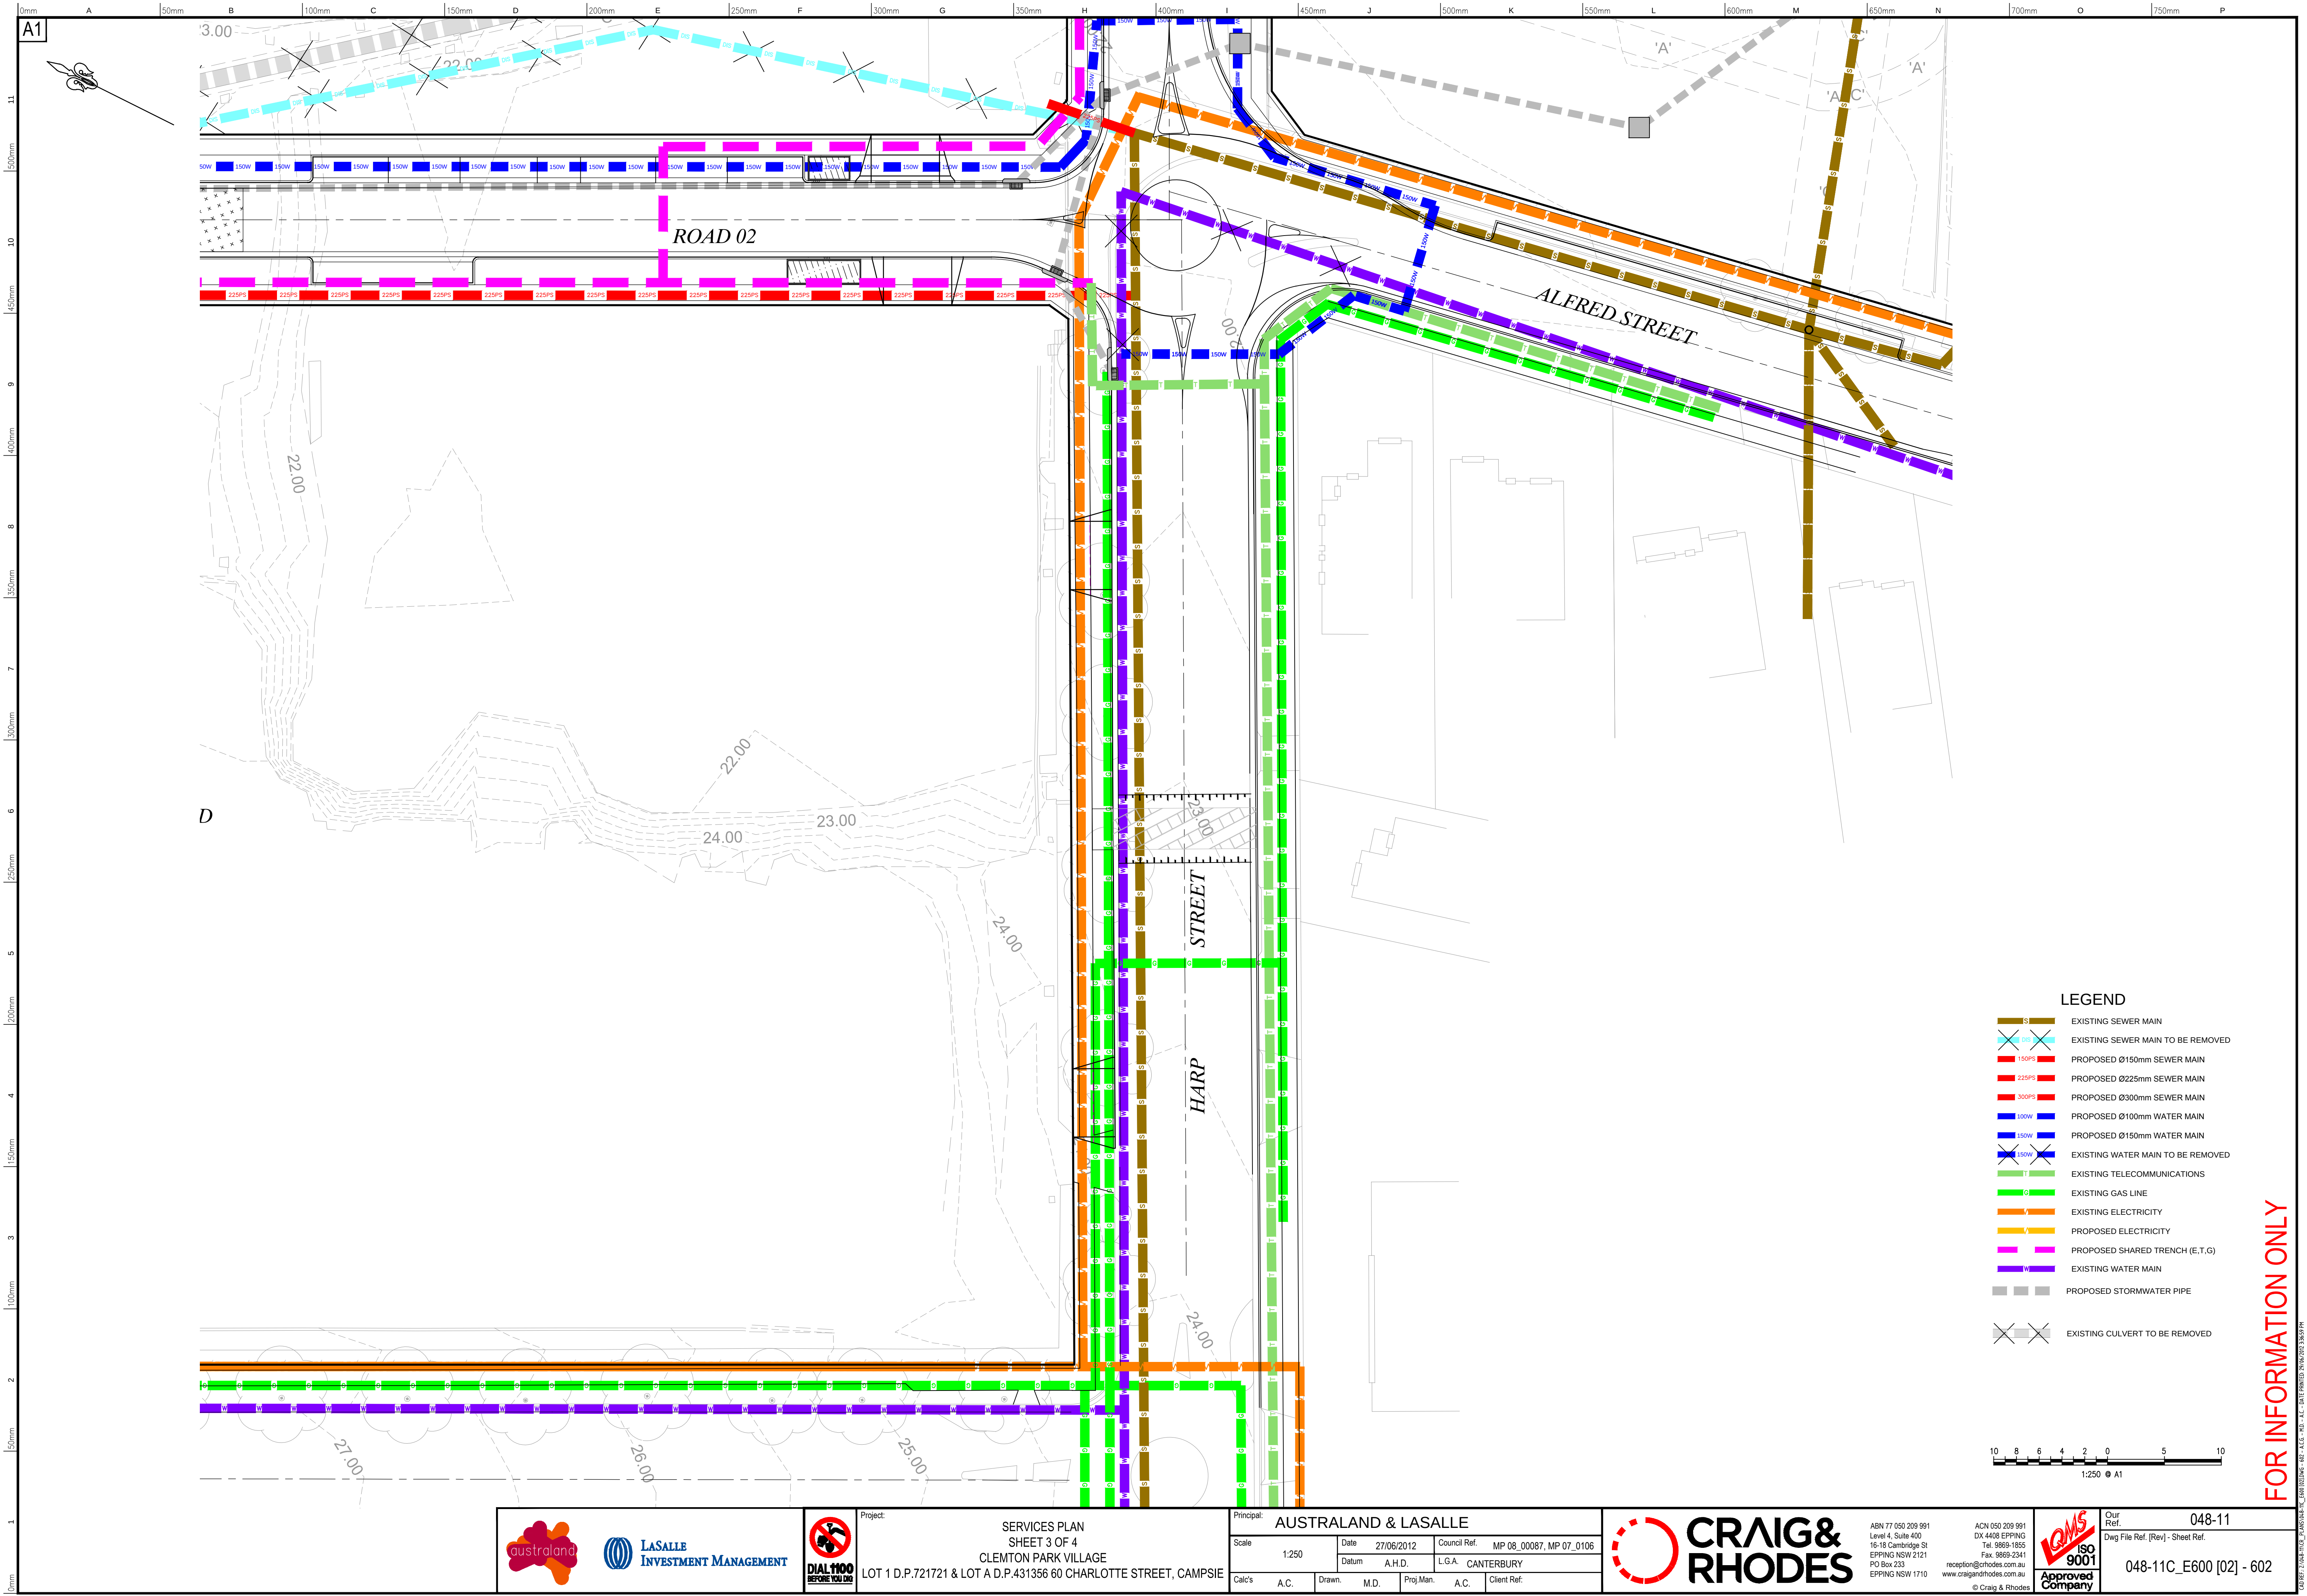

- LEGEND**
- EXISTING SEWER MAIN
 - EXISTING SEWER MAIN TO BE REMOVED
 - PROPOSED Ø150mm SEWER MAIN
 - PROPOSED Ø225mm SEWER MAIN
 - PROPOSED Ø300mm SEWER MAIN
 - PROPOSED Ø100mm WATER MAIN
 - PROPOSED Ø150mm WATER MAIN
 - EXISTING WATER MAIN TO BE REMOVED
 - EXISTING TELECOMMUNICATIONS
 - EXISTING GAS LINE
 - EXISTING ELECTRICITY
 - PROPOSED ELECTRICITY
 - PROPOSED SHARED TRENCH (E,T,G)
 - EXISTING WATER MAIN
 - PROPOSED STORMWATER PIPE
 - EXISTING CULVERT TO BE REMOVED



Project: SERVICES PLAN SHEET 3 OF 4 CLEMTON PARK VILLAGE LOT 1 D.P.721721 & LOT A D.P.431356 60 CHARLOTTE STREET, CAMPSIE	Principal: AUSTRALAND & LASALLE								
	Scale 1:250		Date	27/06/2012			Council Ref.	MP 08_00087, MP 07_0106	
			Datum	A.H.D.		L.G.A.	CANTERBURY		
	Cal'd	A.C.	Drawn.	M.D.	Proj.Man.	A.C.	Client Ref:		



ABN 77 050 209 991
DX 4408 EPPING
16-18 Cambridge St
EPPING NSW 2121
PO Box 253
EPPING NSW 1710
reception@candrhodes.com.au
www.craigandrhodes.com.au
© Craig & Rhodes



Our Ref: 048-11
Dwg File Ref [Rev] - Sheet Ref:
048-11C_E600 [02] - 602

FOR INFORMATION ONLY

CAD REF: 210427022_F:\AN3038A.DWG - 482 - A.C. - REV - A.C. - DATE PRINTED: 29/06/2012 13:30:39