


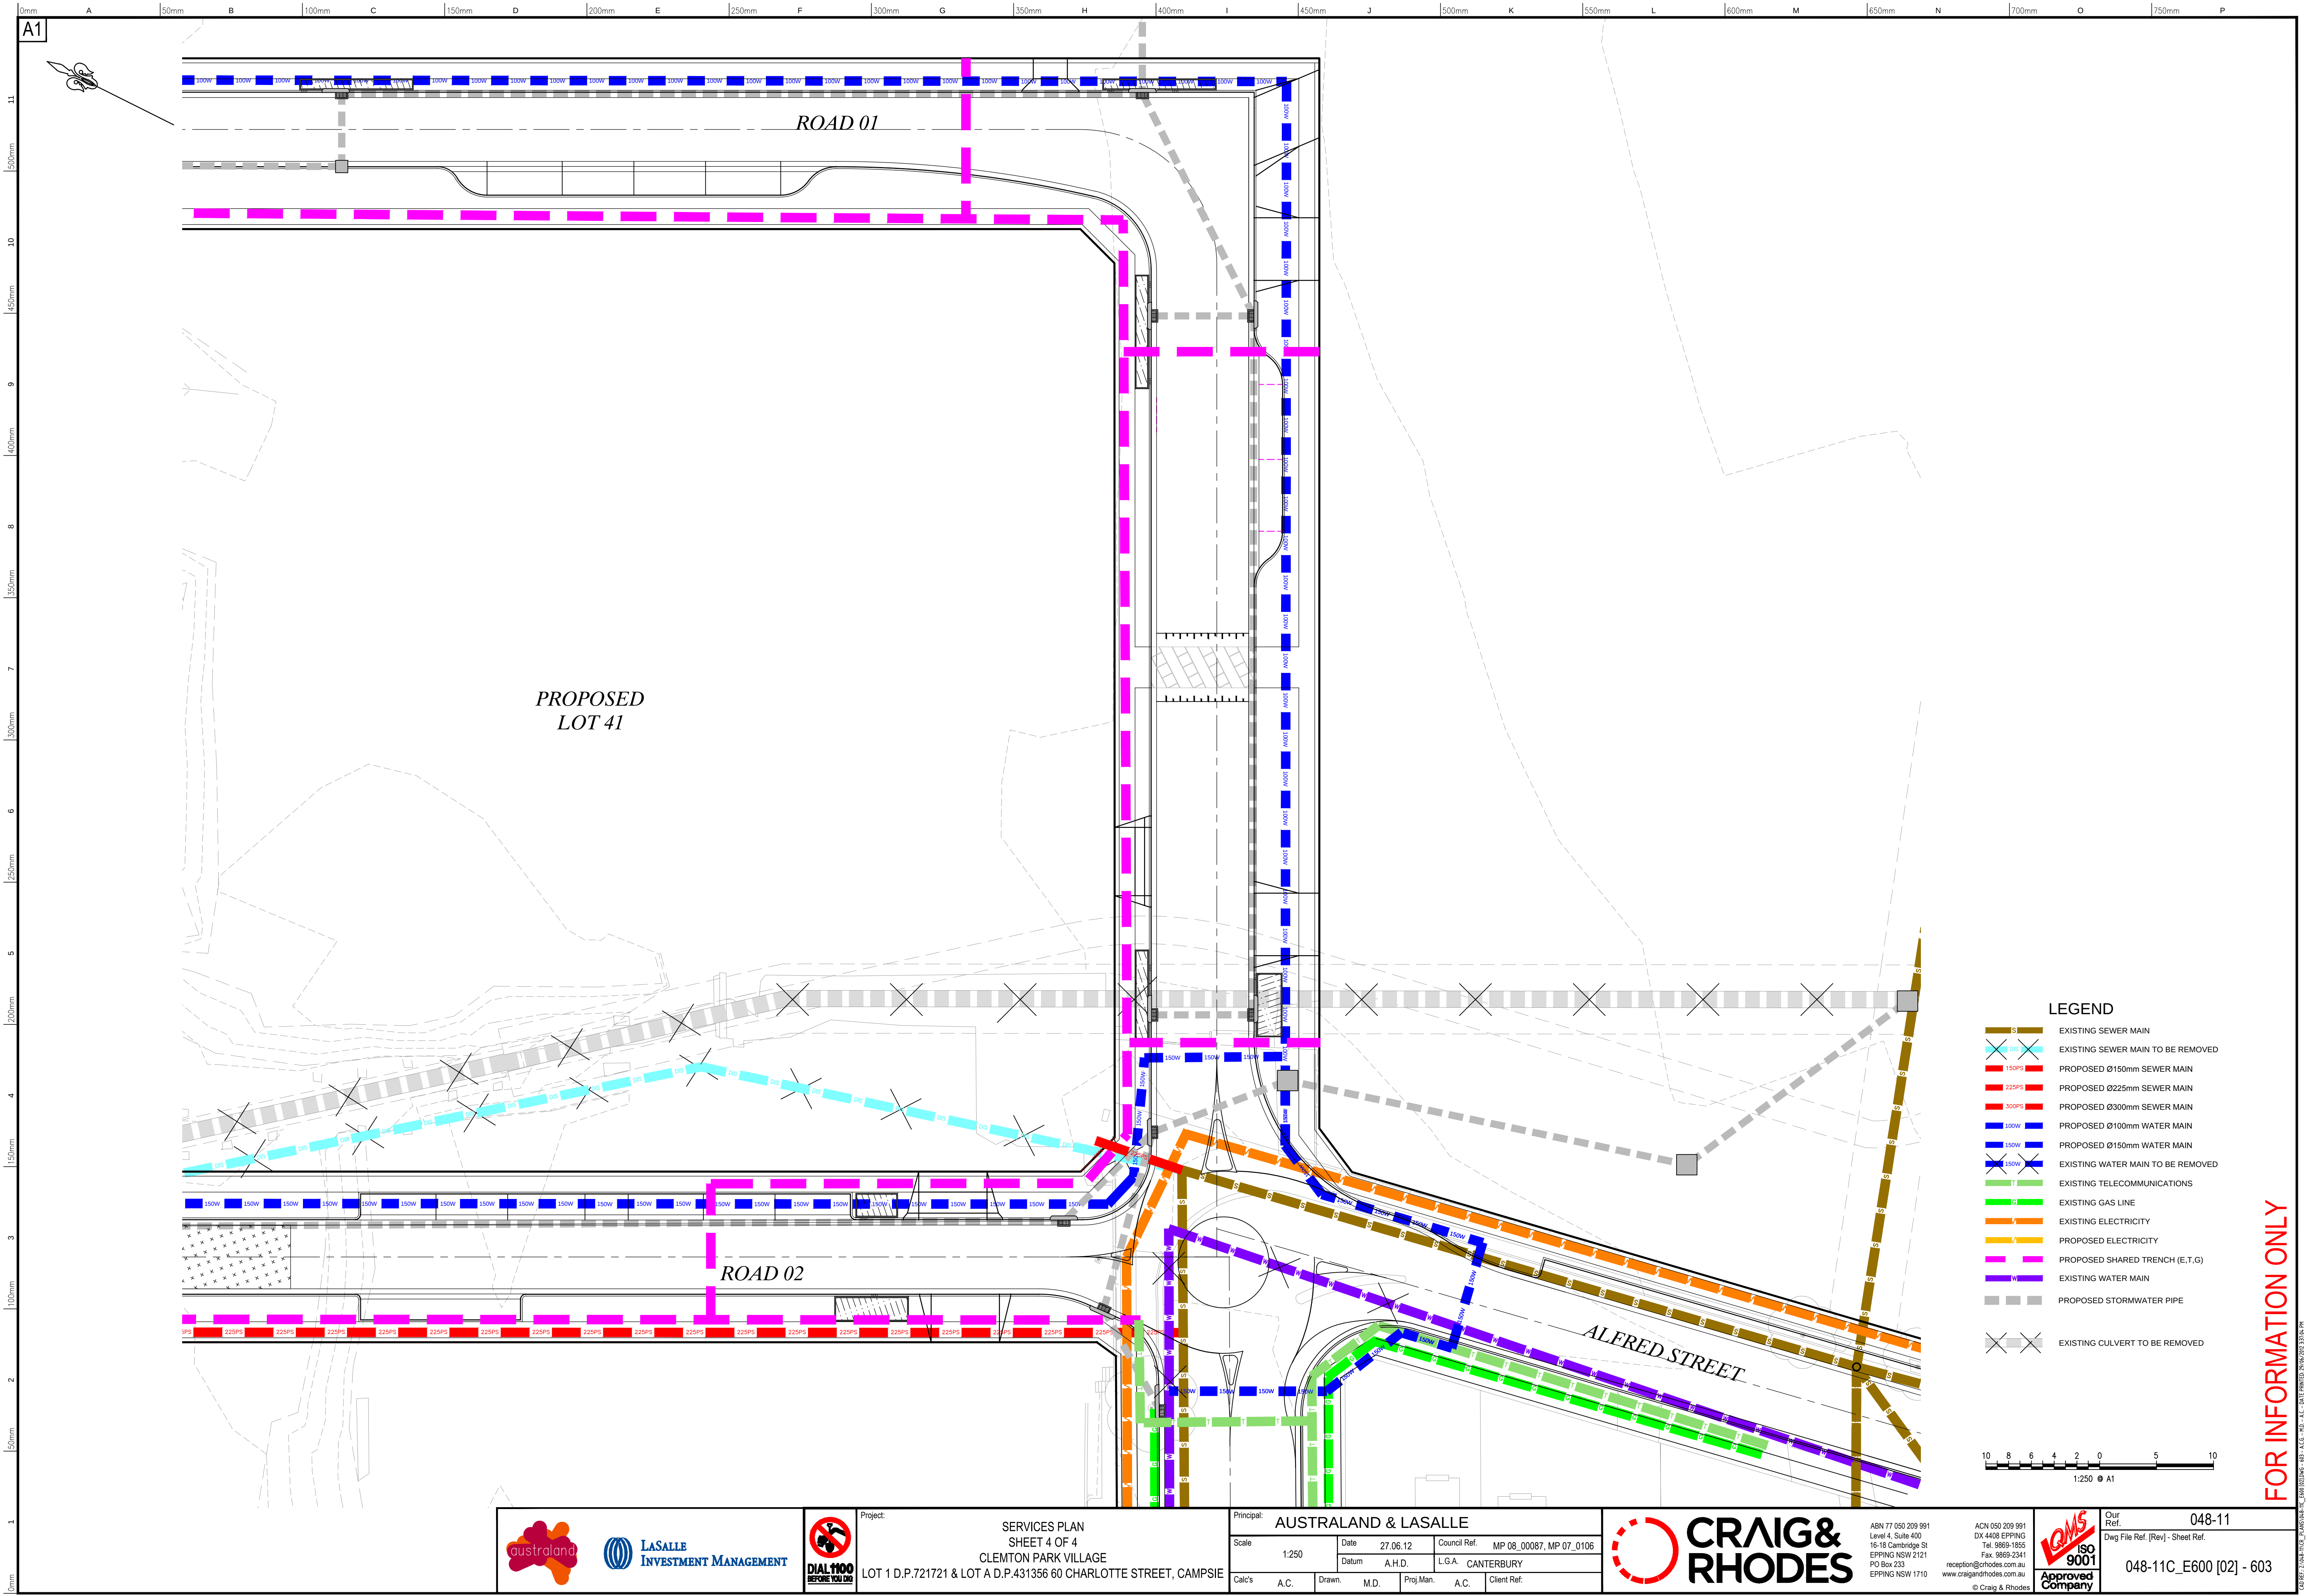

LEGEND

- EXISTING SEWER MAIN
- EXISTING SEWER MAIN TO BE REMOVED
- PROPOSED Ø150mm SEWER MAIN
- PROPOSED Ø225mm SEWER MAIN
- PROPOSED Ø300mm SEWER MAIN
- PROPOSED Ø100mm WATER MAIN
- PROPOSED Ø150mm WATER MAIN
- EXISTING WATER MAIN TO BE REMOVED
- EXISTING TELECOMMUNICATIONS
- EXISTING GAS LINE
- EXISTING ELECTRICITY
- PROPOSED ELECTRICITY
- PROPOSED SHARED TRENCH (E.T.G)
- EXISTING WATER MAIN
- PROPOSED STORMWATER PIPE
- EXISTING CULVERT TO BE REMOVED



FOR INFORMATION ONLY



Project:
SERVICES PLAN
SHEET 4 OF 4
CLEMTON PARK VILLAGE
LOT 1 D.P.721721 & LOT A D.P.431356 60 CHARLOTTE STREET, CAMPSIE

Principal: AUSTRALAND & LASALLE					
Scale	1:250	Date	27.06.12	Council Ref.	MP 08_00087, MP 07_0106
Datum	A.H.D.	L.G.A.	CANTERBURY		
Calc's	A.C.	Drawn.	M.D.	Proj.Man.	A.C.
				Client Ref.	



ABN 77 050 209 991
Level 4, Suite 400
16-18 Cambridge St
EPPING NSW 2121
PO Box 233
EPPING NSW 1710

ACN 050 209 991
DX 4408 EPPING
Tel. 9869-1855
Fax. 9869-2341
reception@crrhodes.com.au
www.craigandrhodes.com.au
© Craig & Rhodes



Our Ref. 048-11
Dwg File Ref. [Rev] - Sheet Ref.
048-11C_E600 [02] - 603