
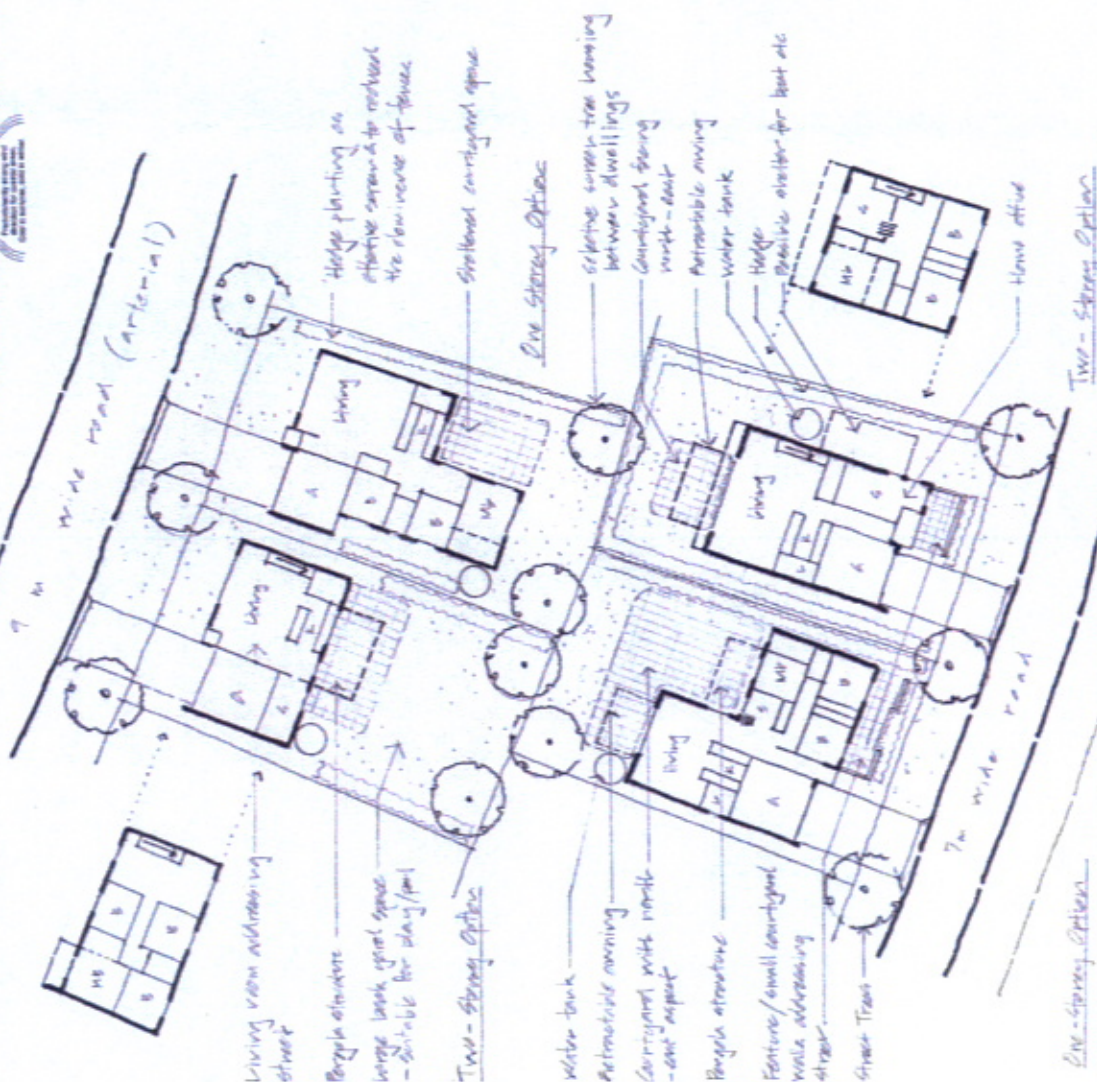


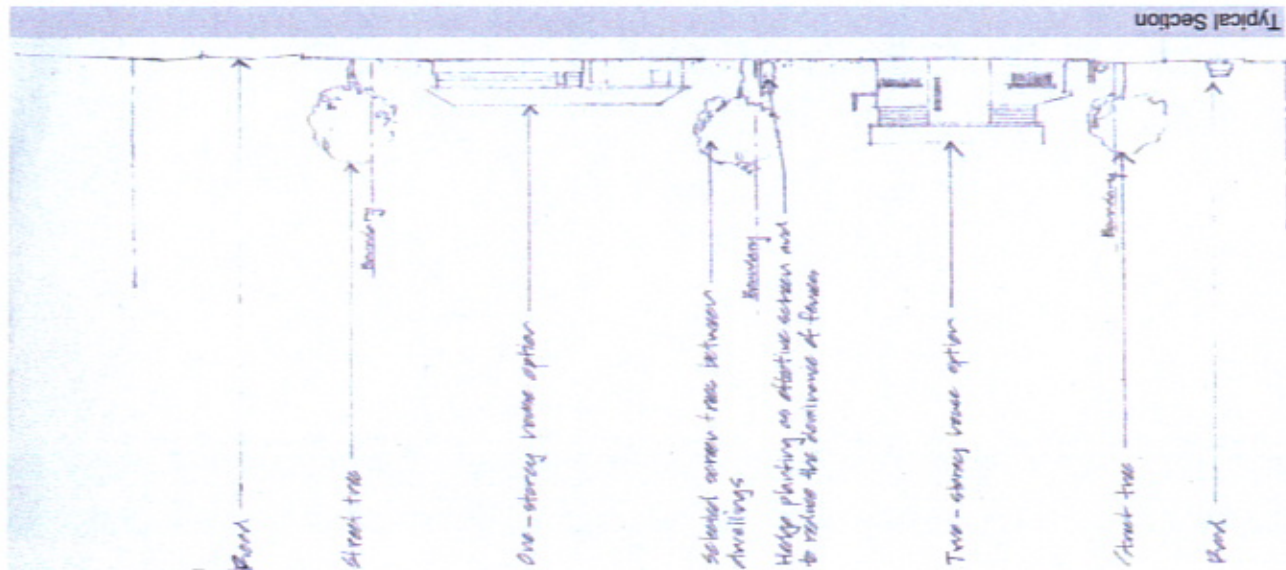

Typical Plan