






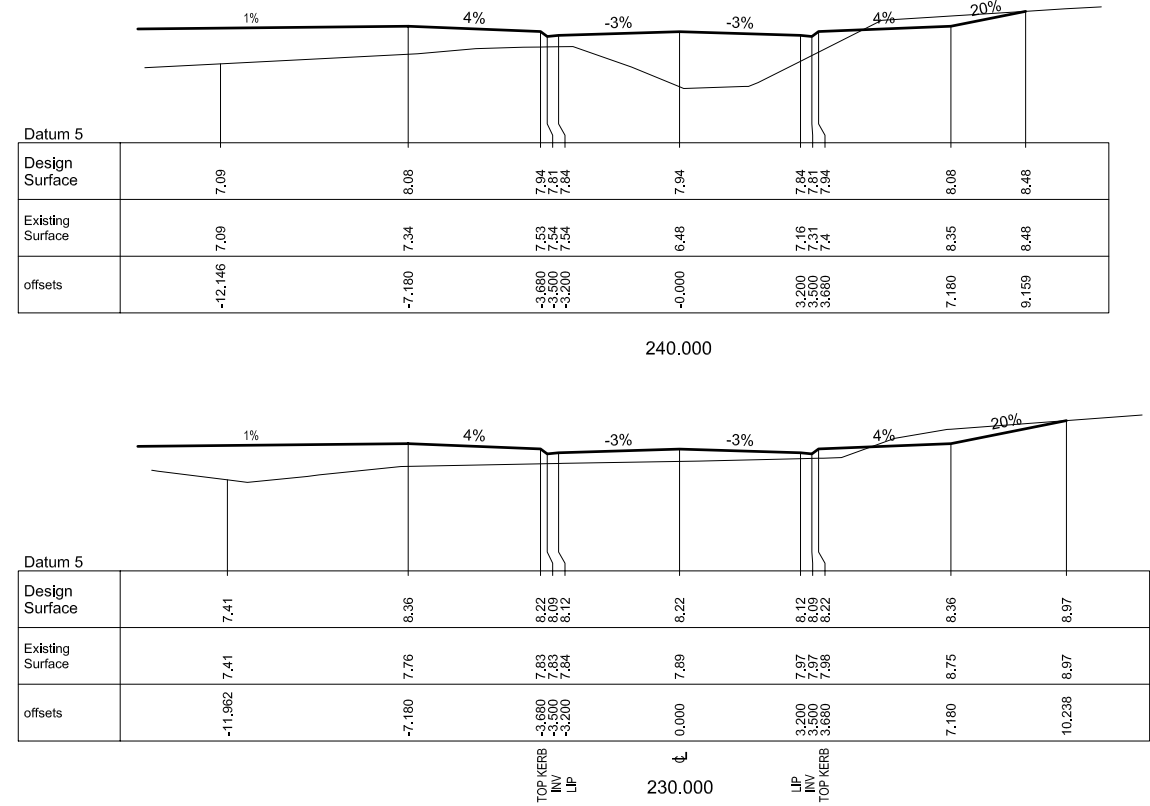


SCALE 0 1 2 3 4 5 METRES HORIZONTAL AND VERTICAL 1:100 @ A1

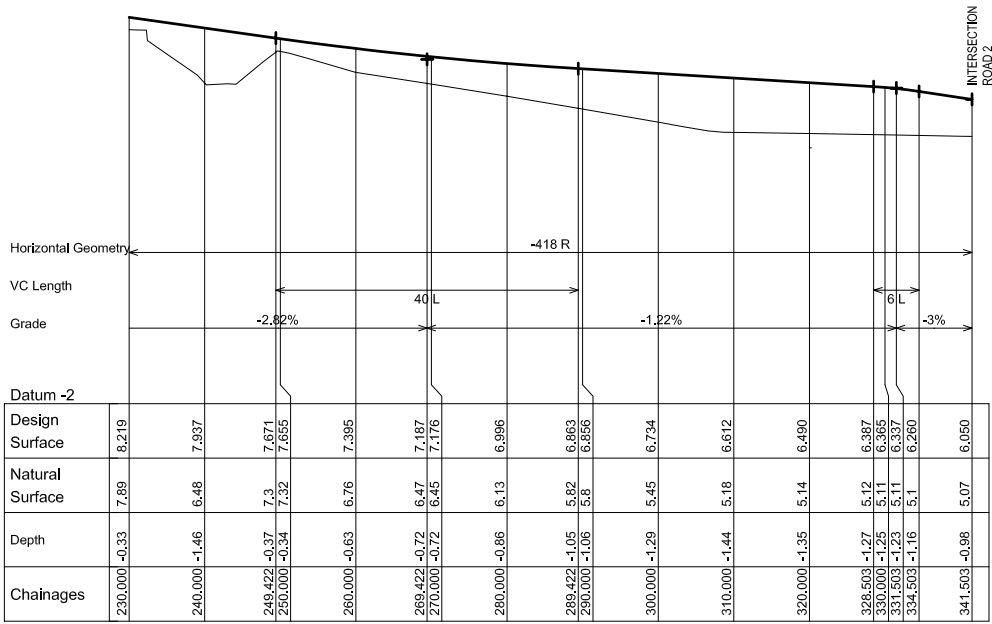

LONGITUDINAL SECTION - ROSEDALE AVENUE

SCALES 0 5 10 15 20 25 METRES 1:500 HORIZONTAL @ A1 0 1 2 3 4 5 METRES 1:100 VERTICAL @ A1

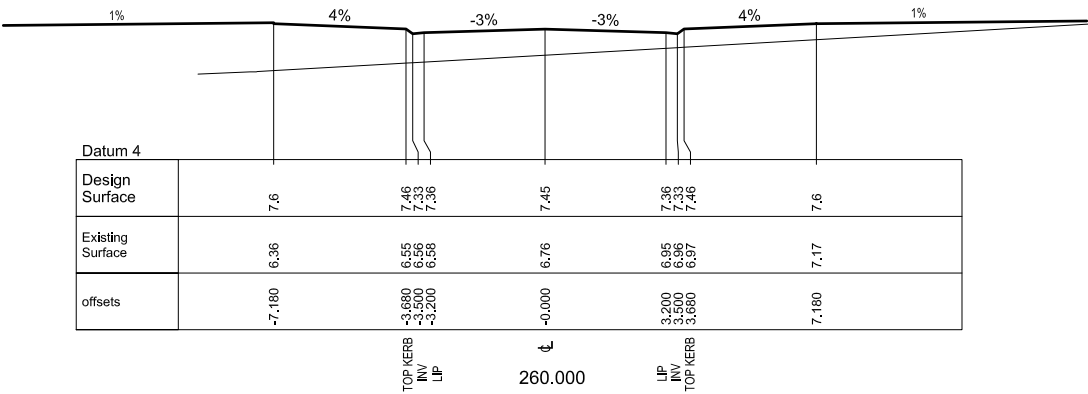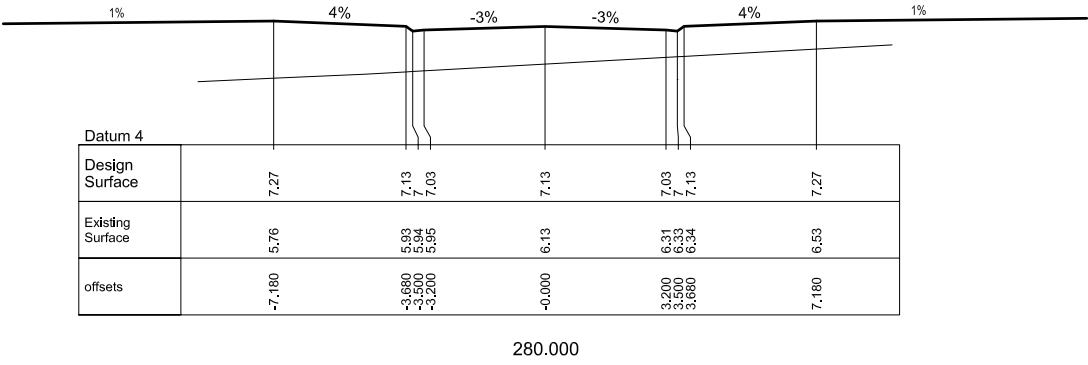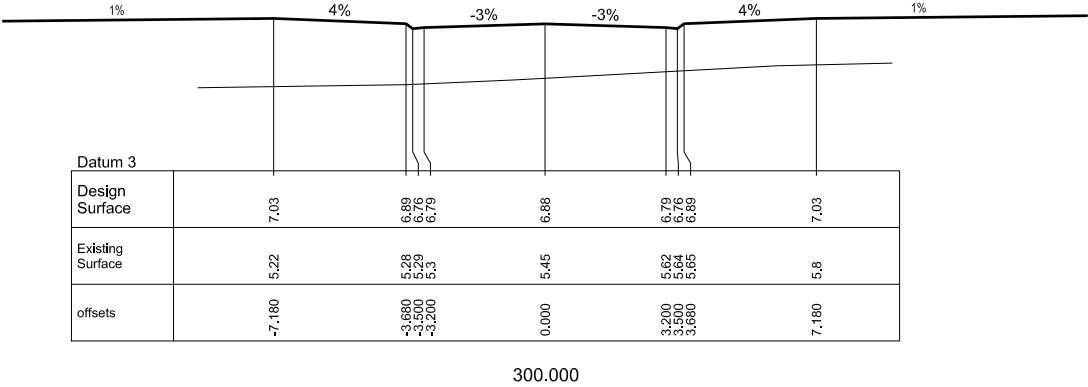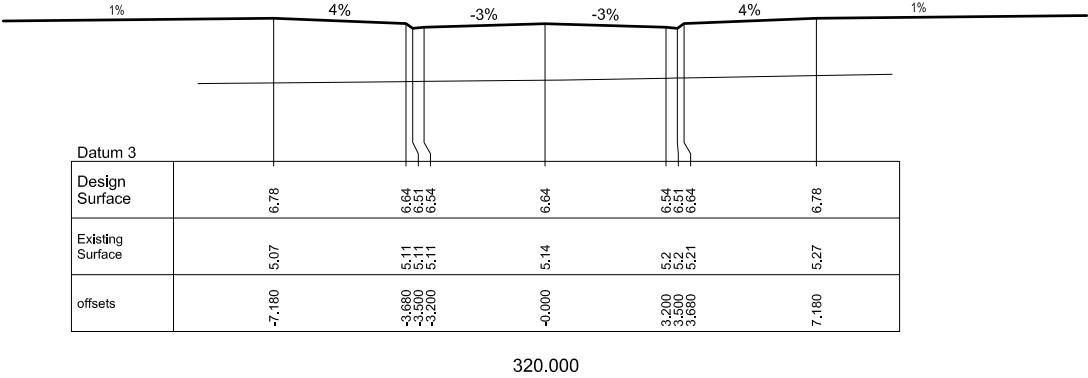

SCALE 0 1 2 3 4 5 METRES HORIZONTAL AND VERTICAL 1:100 @ A1