


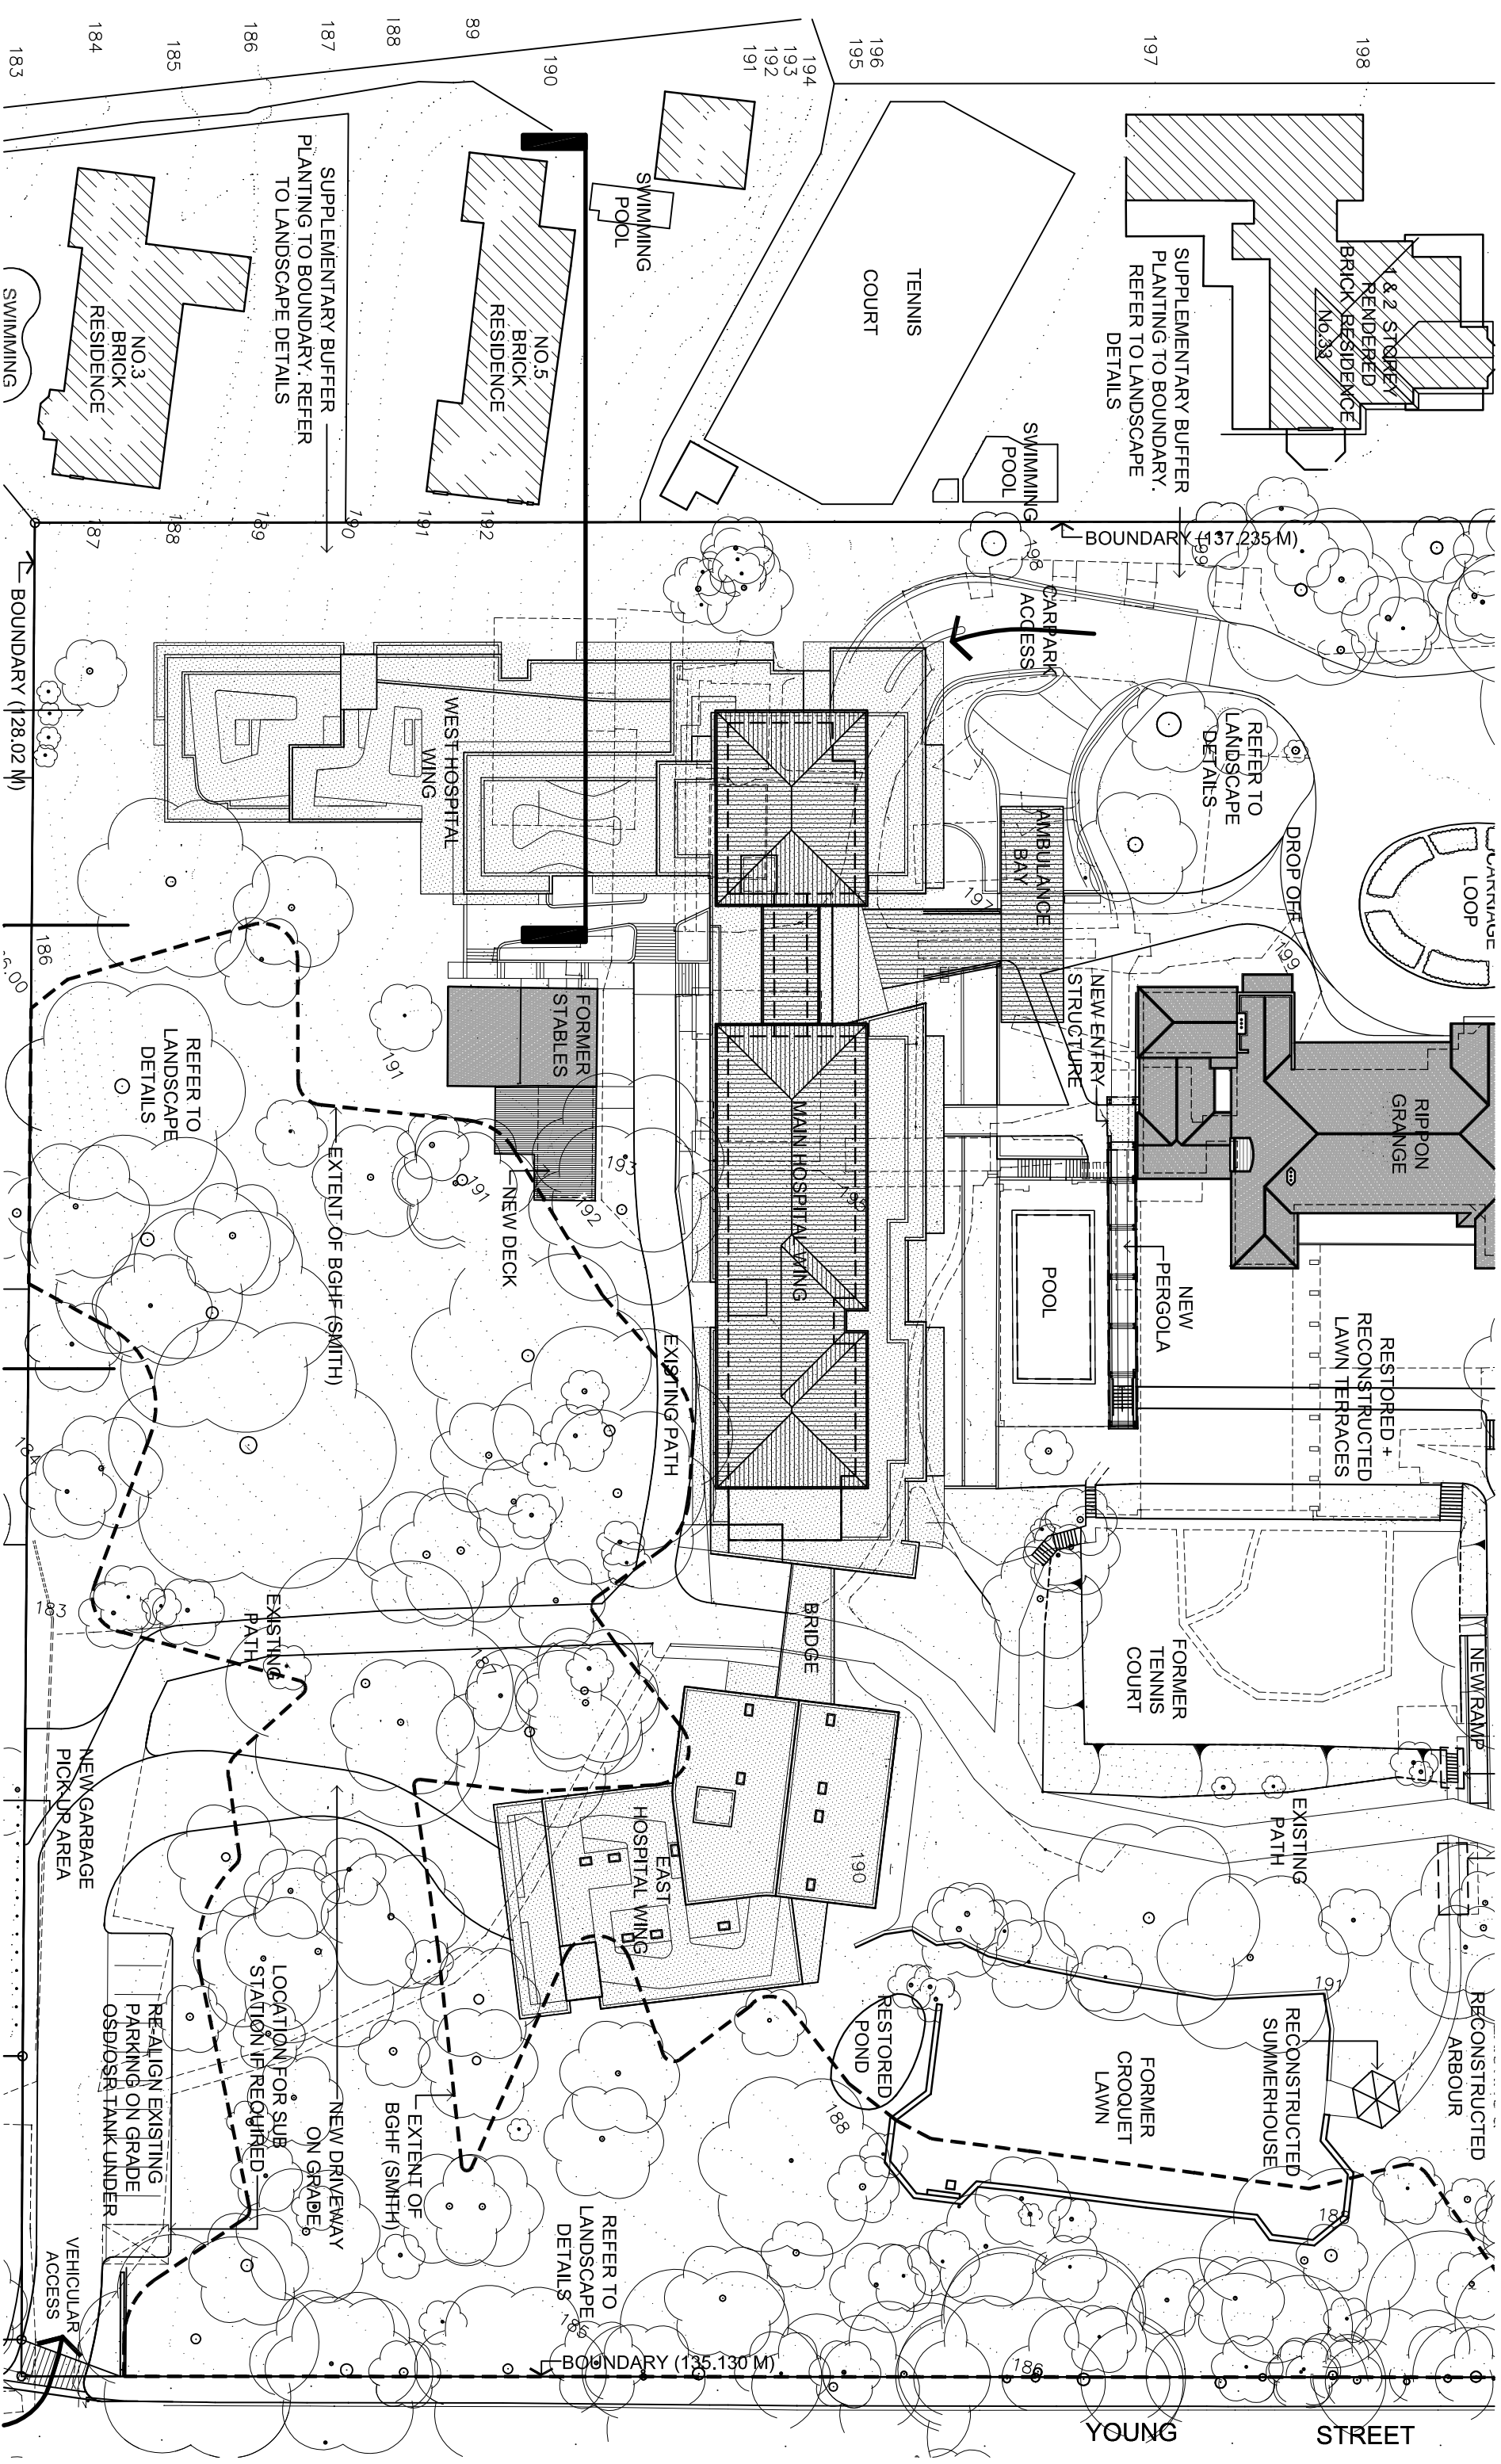

35 WATER ST WAHROONGA SECTION
1:500 (@A3) AR.SK.091201.03/A
01.12.09