

300mm A1 SHEET

FOR CONTINUATION REFER DWG SKC101

200mm


100mm

Rev	Amendment / Reason For Issue	Date	Drawing Completed by	Designed & Checked by	Verified by X = Not verified	Issue Authorised (*)
C	PRELIMINARY - ISSUED FOR REVIEW	20.11.09	RWH	RWH	X	SC
B	PRELIMINARY - ISSUED FOR REVIEW	05.11.09	RWH	RWH	X	SC
A	PRELIMINARY - ISSUED FOR REVIEW	30.10.09	RWH	RWH	X	SC

Copyright  
This drawing remains the property of Hughes Trueman Pty. Ltd.  
It may only be used for the purpose for which it was commissioned &  
in accordance with the terms of engagement for that commission.  
Hughes Trueman denies any liability or responsibility for loss or  
damage caused by the inappropriate use of this drawing.

\* Drawing Status Warning: Unless there is an authorised Hughes  
Trueman signature at \*, this drawing is not authorised for issue.

This Drawing may have been prepared using **COLOUR**,  
and may be incomplete if copied to **BLACK & WHITE**

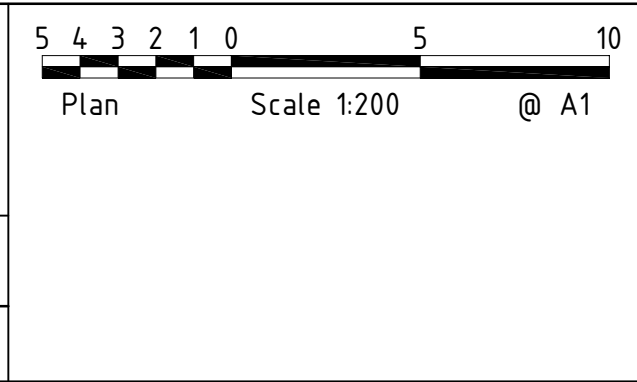

**HughesTrueman**  
Consulting Engineers Planners & Managers

ABN 53 831 529 091  
Level 3, 90 Phillip Street, PO Box 163, PARRAMATTA NSW 2150  
T +61 2 9891 5044 F +61 2 9891 5386 parramatta@hughestrueman.com.au


Branches  
St Leonards  
Parramatta  
Canberra  
Wagga Wagga

**ACEA**

Project  
**SYDNEY OLYMPIC PARK**

Client  
**GPT GROUP**  
Architect/Project Manager  
**TURNER & ASSOCIATES/ BOVIS LEND LEASE**

Drawing Title		Drawing No.		Sheet	Rev
ROAD ALIGNMENT PLAN SHEET 2 OF 3		07P750-SKC102		Of	C

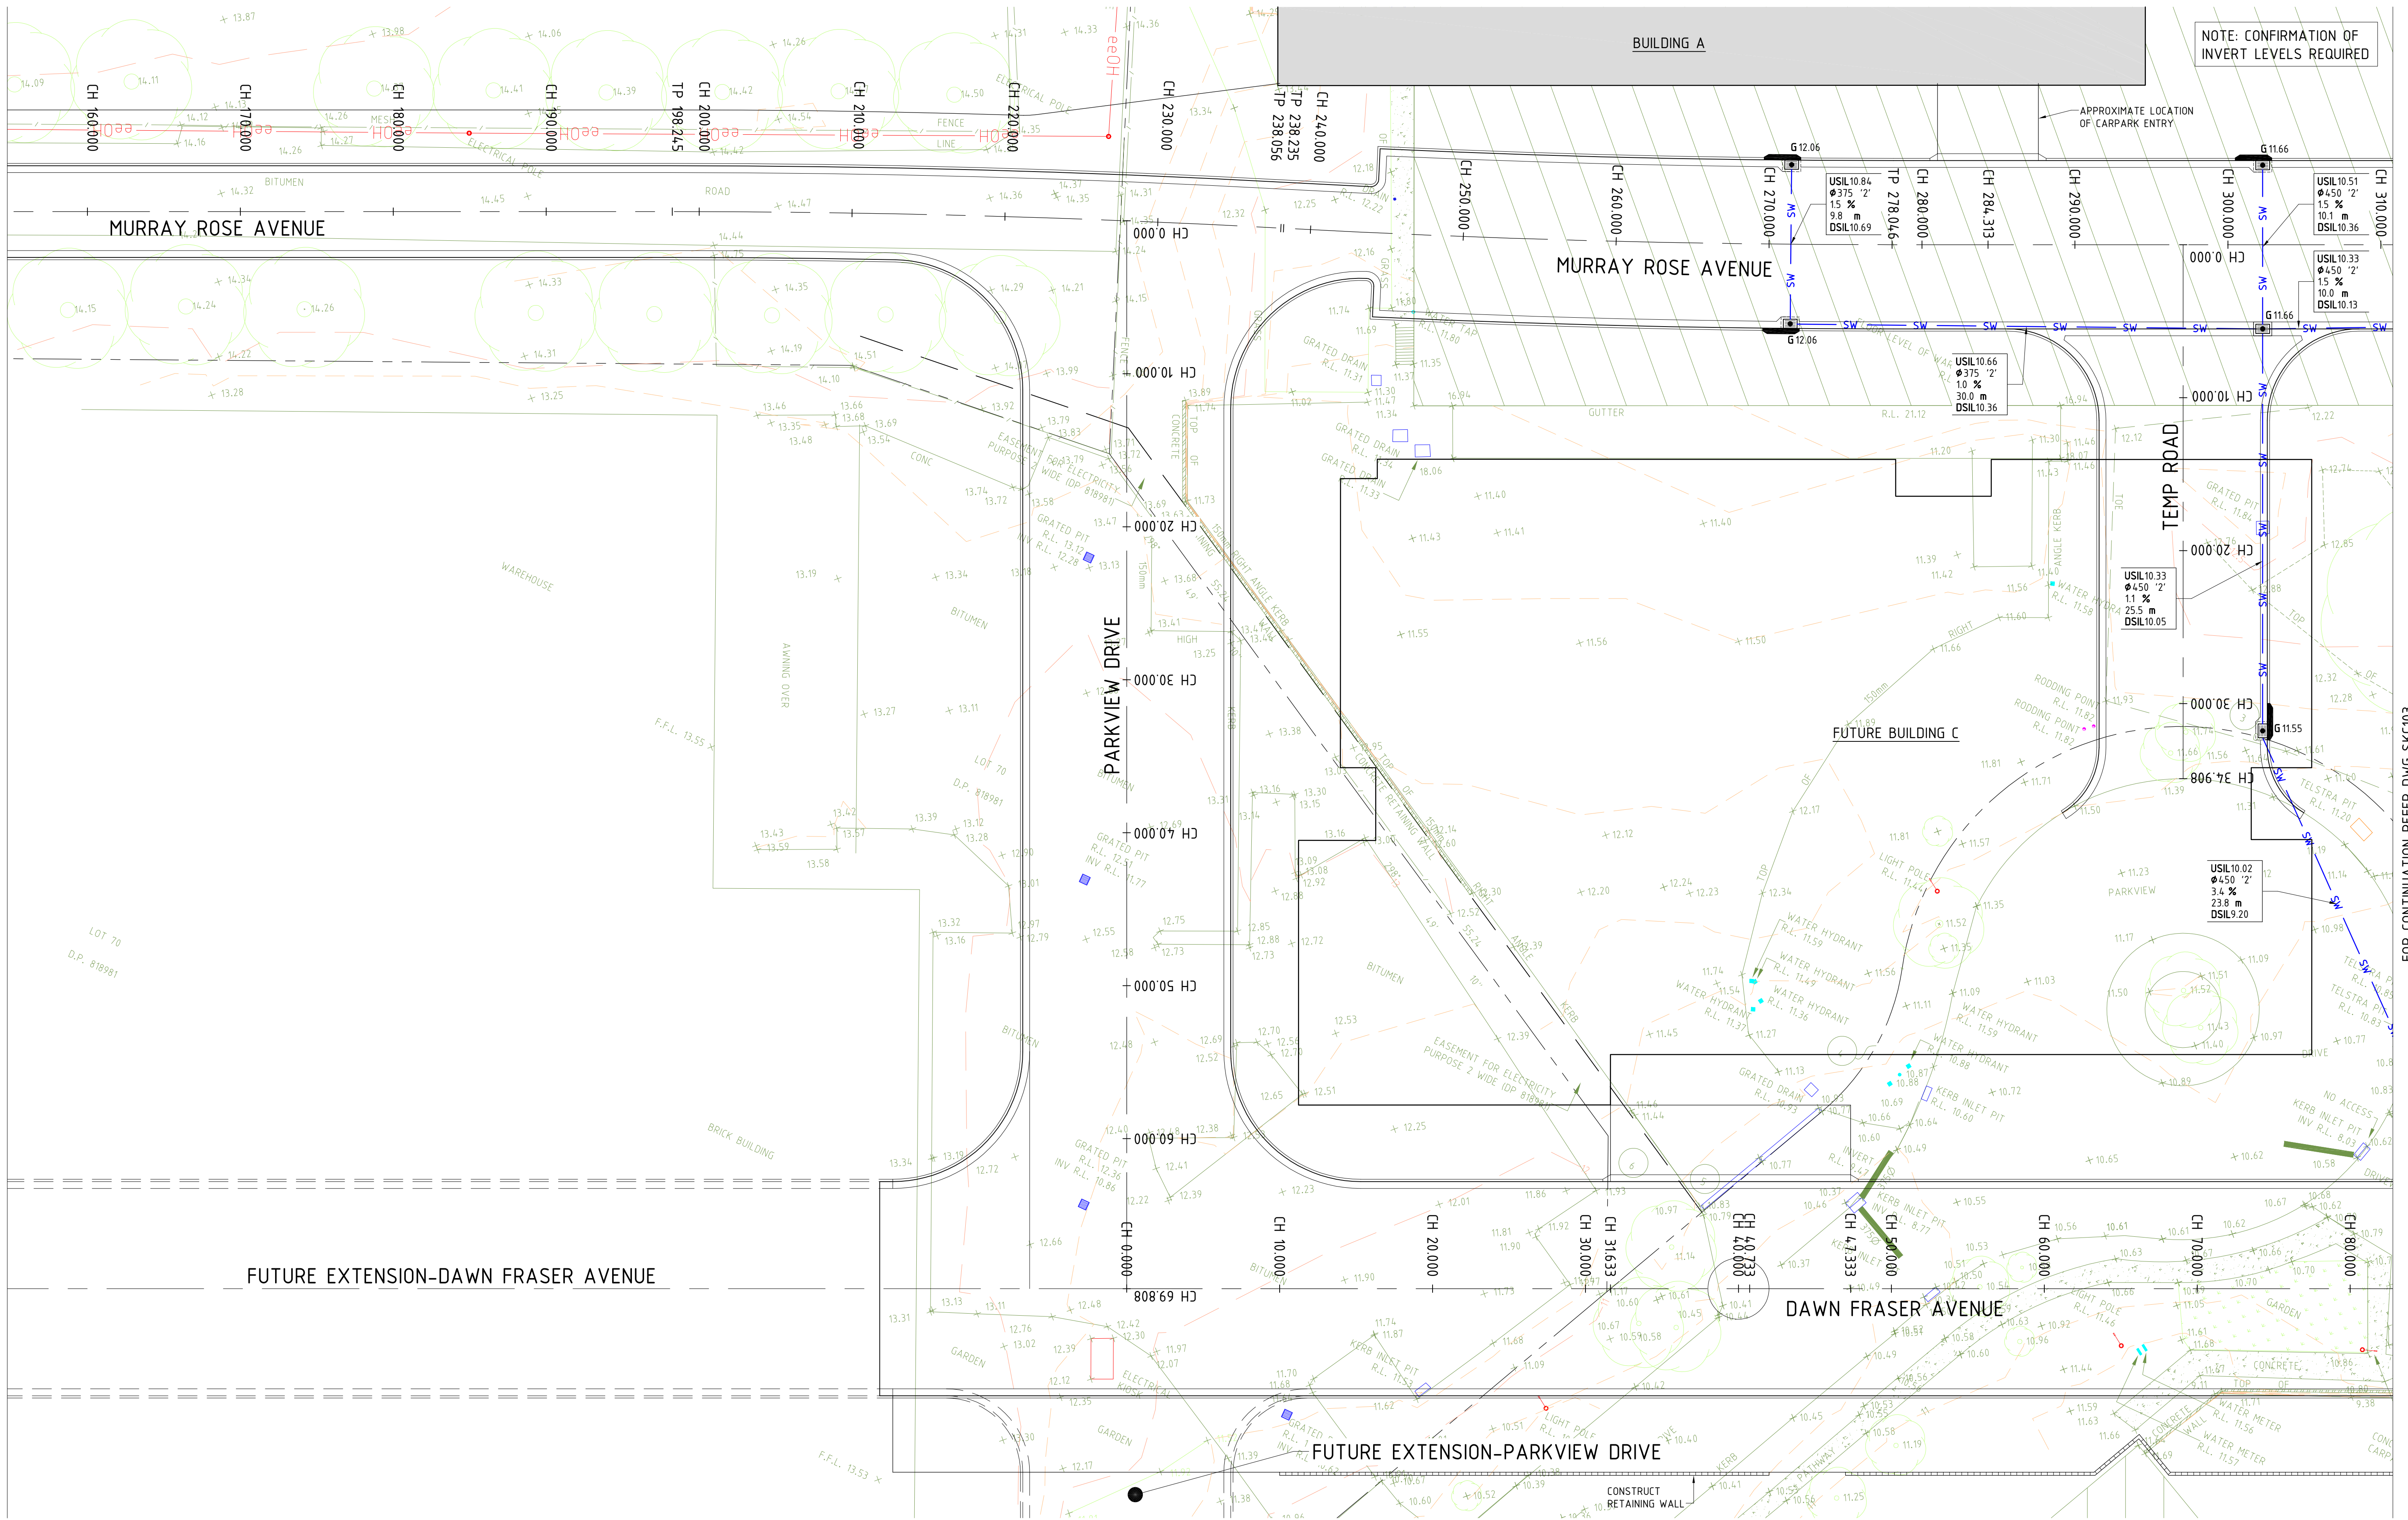

Plotter By: Nutchison Filename: P:\Parramatta\2007\07P750\DWG\07P750-SKC101-SKC102.dwg Date: 20-11-09 Time: 12:33pm