


2 **ABERCROMBIE STREET ELEVATION with context**
1:400 @ A1

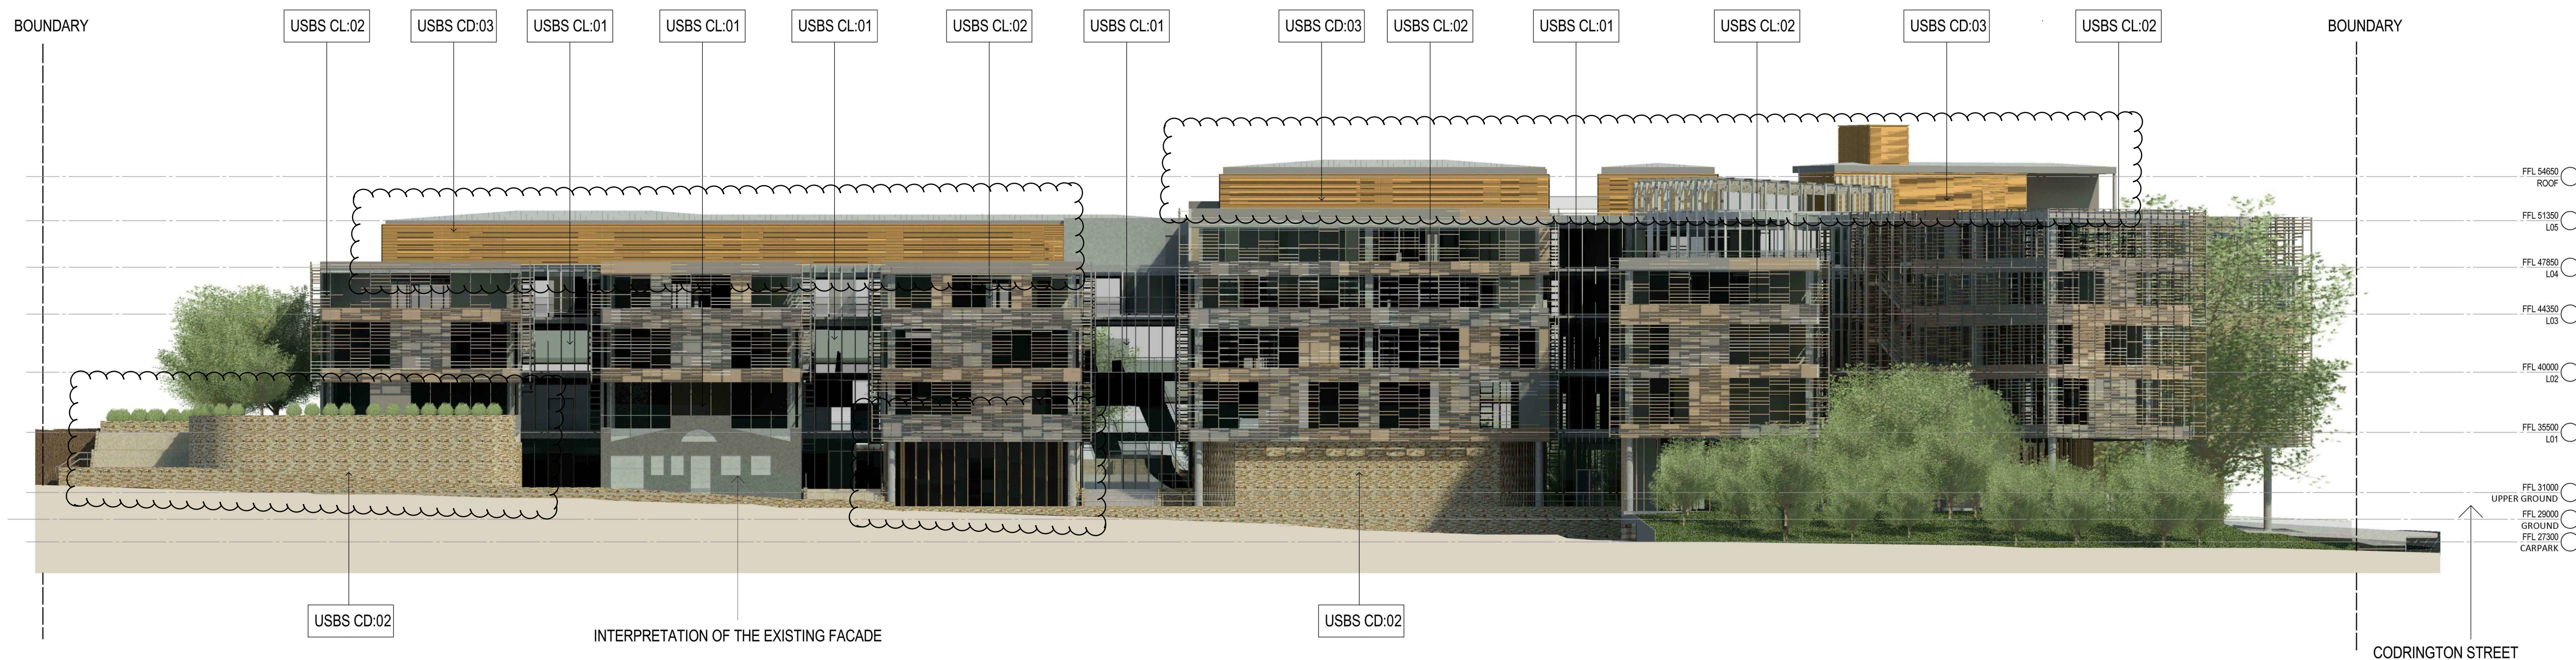

1 **ABERCROMBIE STREET ELEVATION buildings infront removed**
1:250 @ A1

Notes
CONTRACTOR MUST VERIFY ALL
DIMENSIONS ON SITE BEFORE
COMMENCING WORK OR
PREPARING WORKSHOP
DRAWINGS. DO NO SCALE
DRAWINGS

Client



Client

JOHN HOLLAND PTY LTD

Drawing title

RENDERED ELEVATIONS
ABERCROMBIE STREET

Architects

KANNFINCH

Project

ABERCROMBIE PRECINCT
REDEVELOPMENT

Checked

RK

Approved

SJ

Scale

AS INDICATED

@ A1 sheet size

Project number

6423

Drawing number

A3000

Revision

F

SECTION 75W SUBMISSION

F SECTION 75W SUBMISSION 29/07/13 SJ
Rev Description Date App'd