


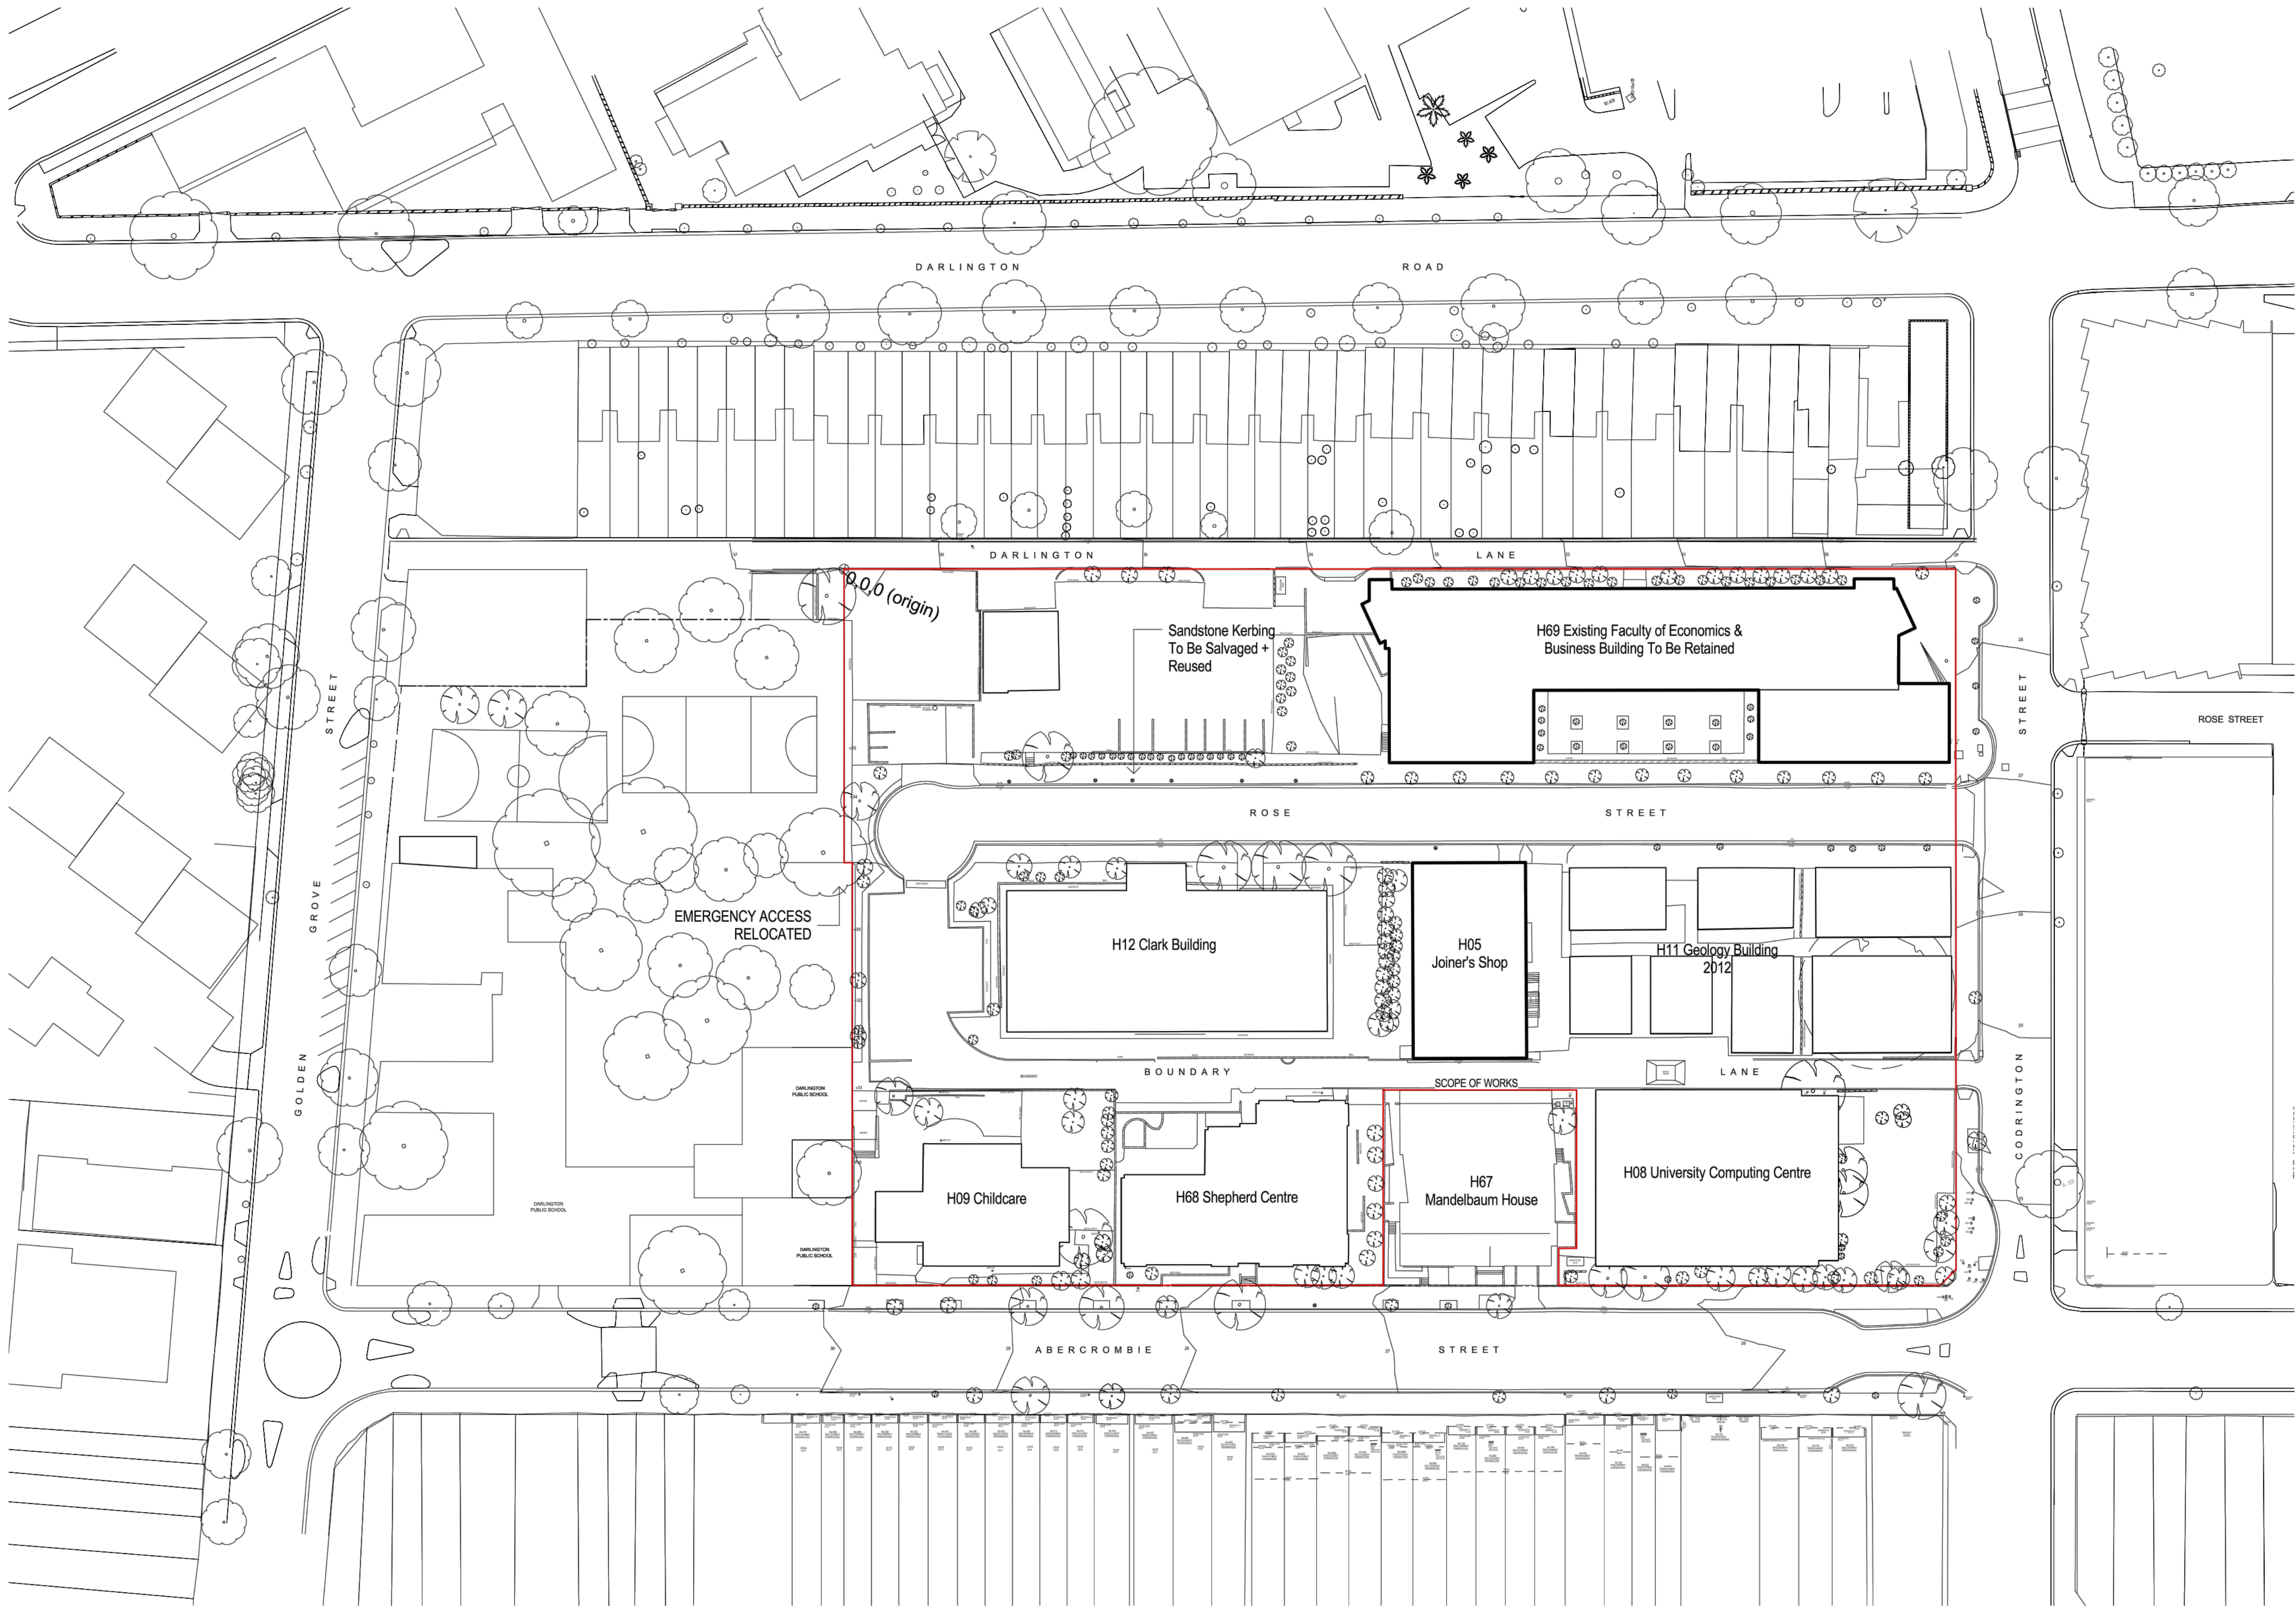

LEGENDS



EXTENT OF WORKS

Notes
CONTRACTOR MUST VERIFY ALL
DIMENSIONS ON SITE BEFORE
COMMENCING WORK OR
PREPARING WORKSHOP
DRAWINGS. DO NOT SCALE
DRAWINGS

Client



KEY PLAN

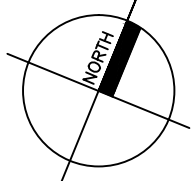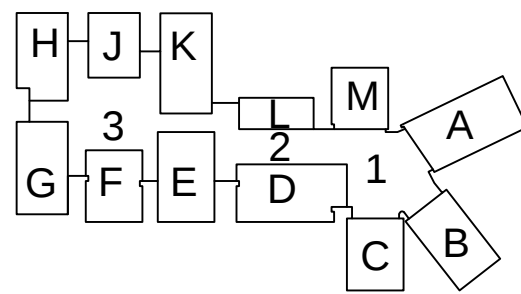

0 5m 10m 25m

Client

JOHN HOLLAND PTY LTD

Drawing title

EXTENT OF WORKS

Architects

KANNFINCH

Project

ABERCROMBIE PRECINCT
REDEVELOPMENT

ABERCROMBIE PRECINCT, DARLINGTON, NSW 2008

Checked

RK

Approved

SJ

Scale

1:500

⌀ A1 sheet size

Project number

6423

Drawing number

A1003

Revision

E

SECTION 75W SUBMISSION