





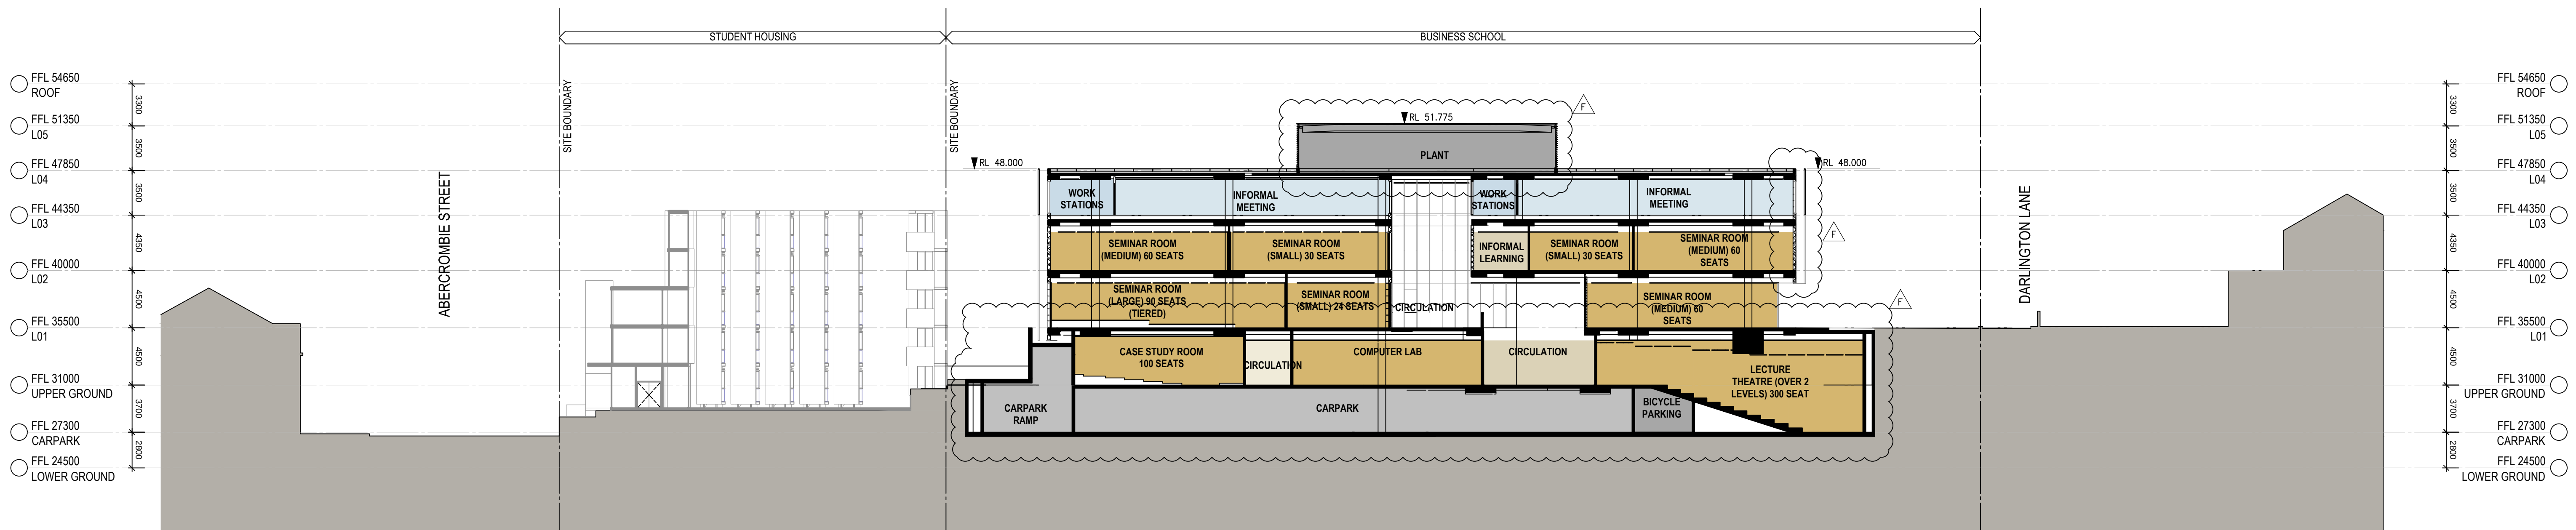


A SECTION A 1:250@A1

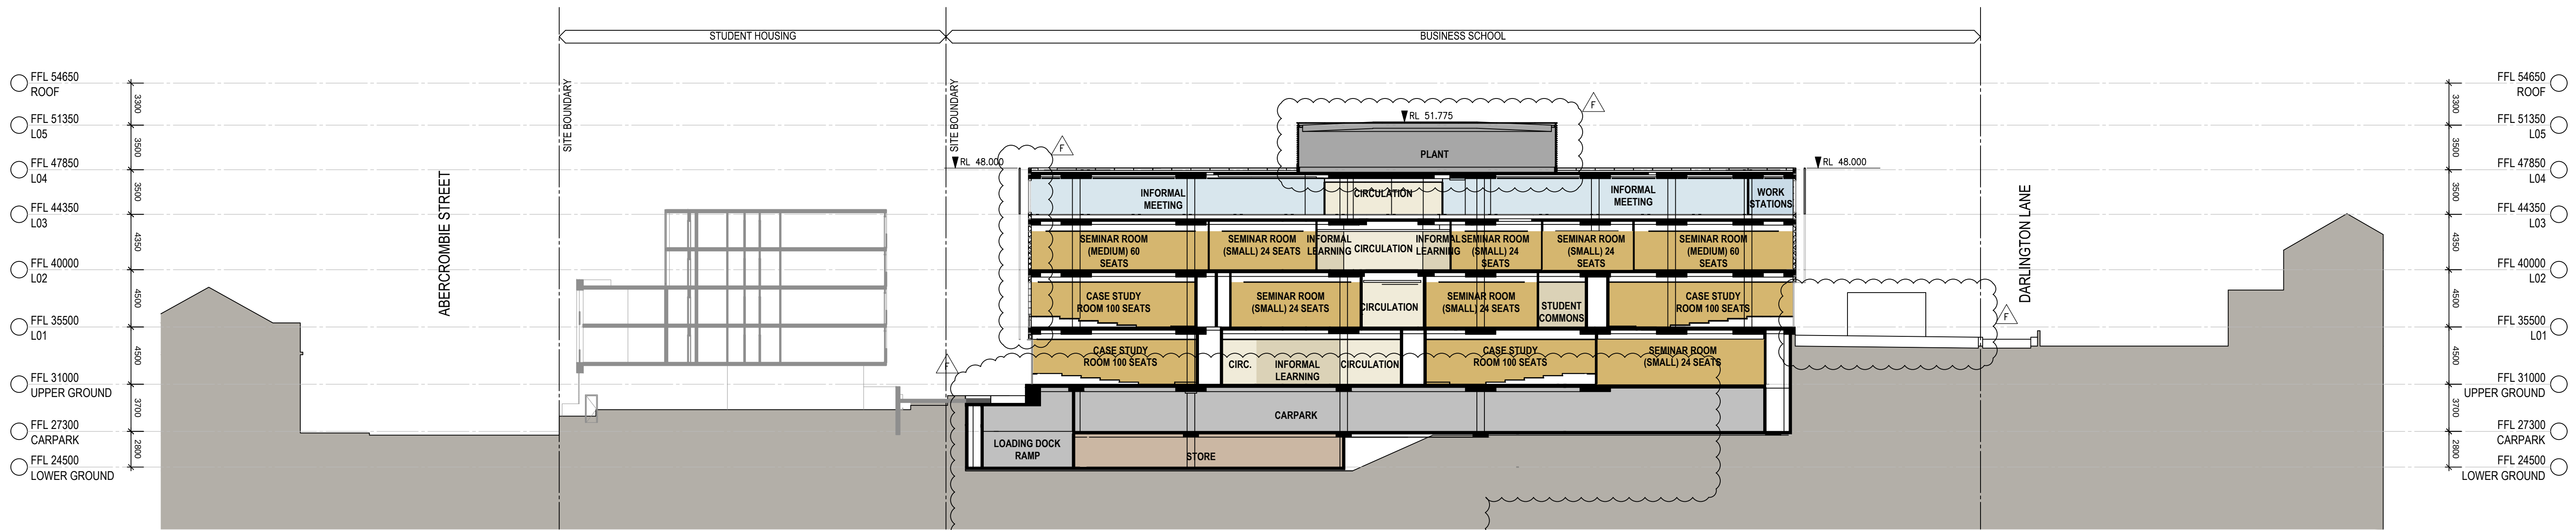

B SECTION B 1:250@A1

Notes
CONTRACTOR MUST VERIFY ALL
DIMENSIONS ON SITE BEFORE
COMMENCING WORK OR
PREPARING WORKSHOP
DRAWINGS. DO NOT SCALE
DRAWINGS

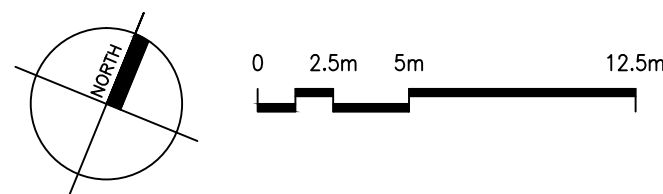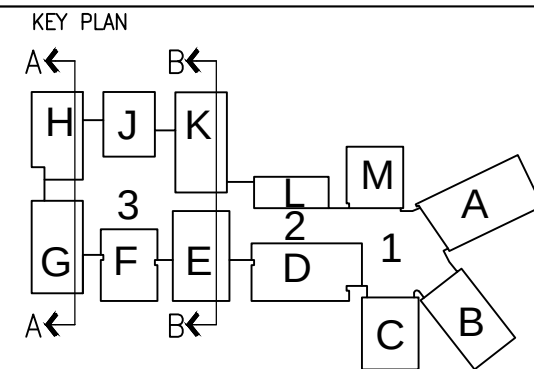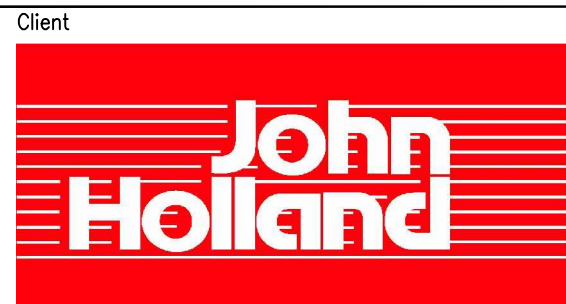

Client
JOHN HOLLAND PTY LTD

Drawing title
SECTIONS A & B

Architects

KANNFINCH

Project
ABERCROMBIE PRECINCT
REDEVELOPMENT
ABERCROMBIE PRECINCT, DARLINGTON, NSW 2008

Checked
RK

Approved
SJ

Scale
1:250
@ A1 sheet size

Project number
6423
Status
DRAWING NUMBER
A3100
Revision
F
SECTION 75W SUBMISSION