


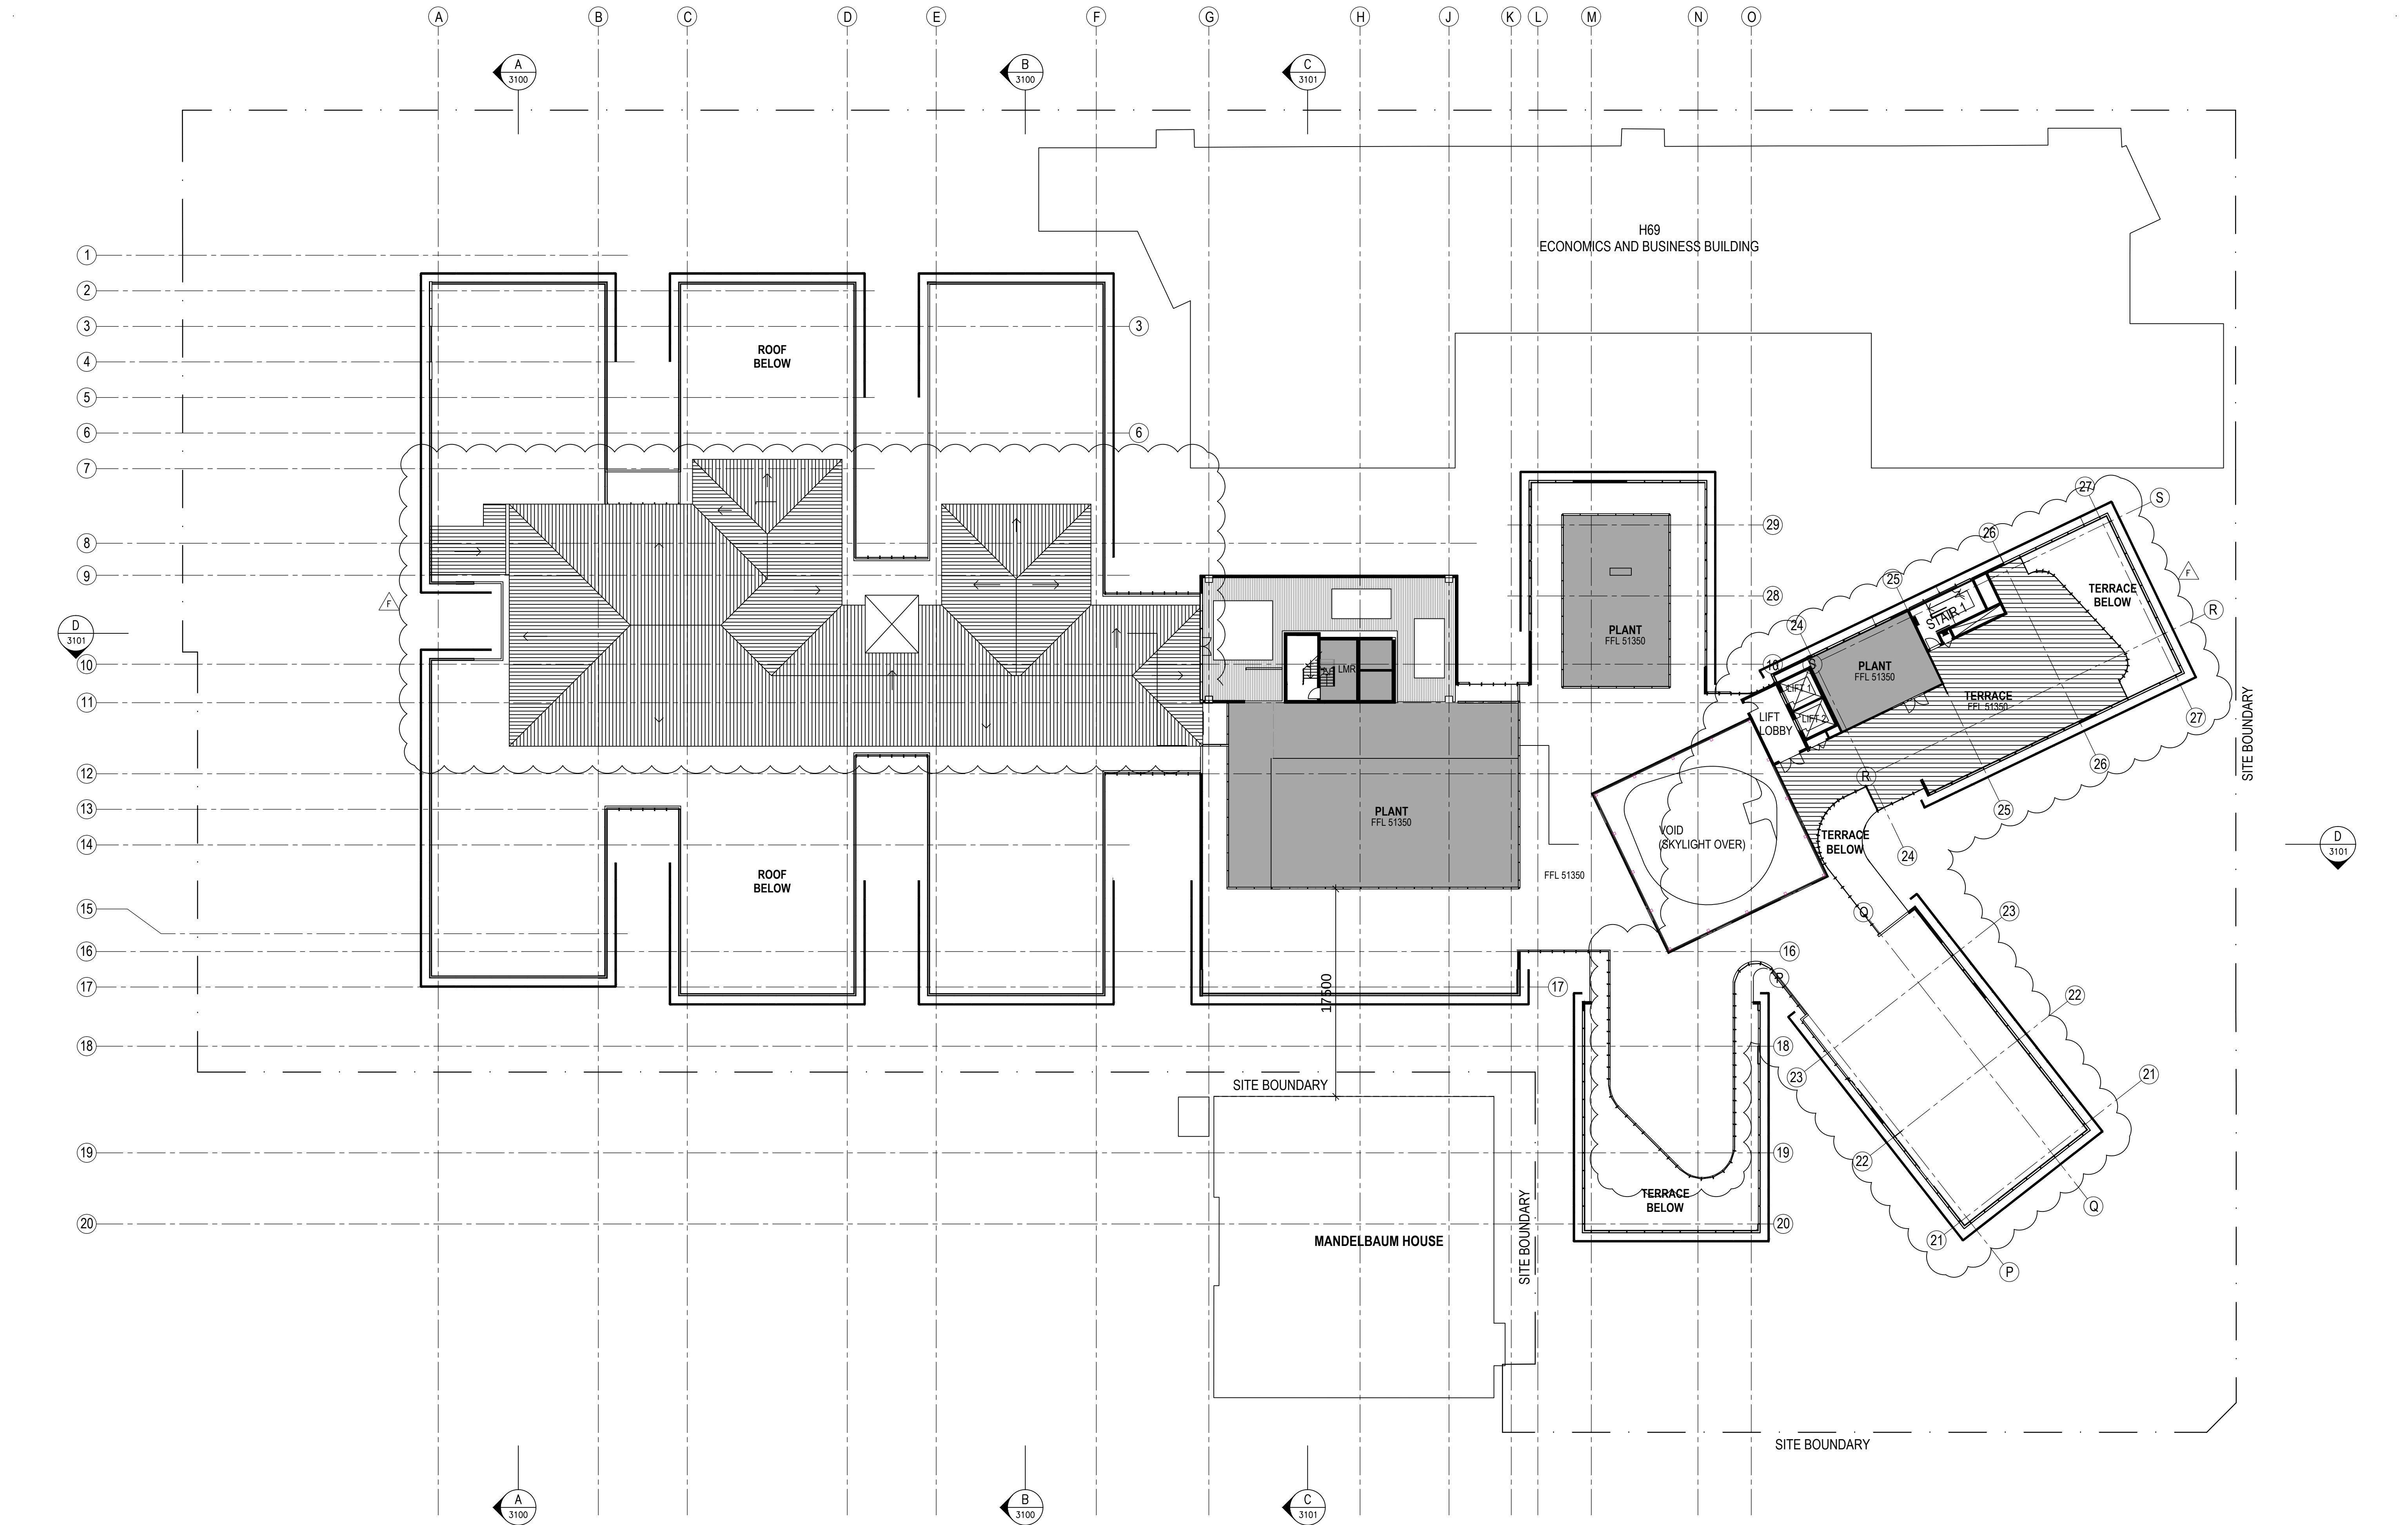


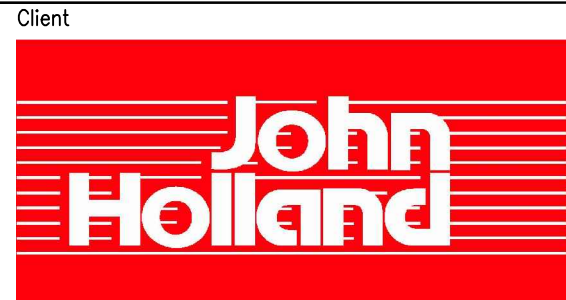

Notes
CONTRACTOR MUST VERIFY ALL
DIMENSIONS ON SITE BEFORE
COMMENCING WORK OR
PREPARING WORKSHOP
DRAWINGS. DO NOT SCALE
DRAWINGS

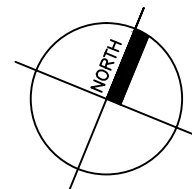

KEY PLAN

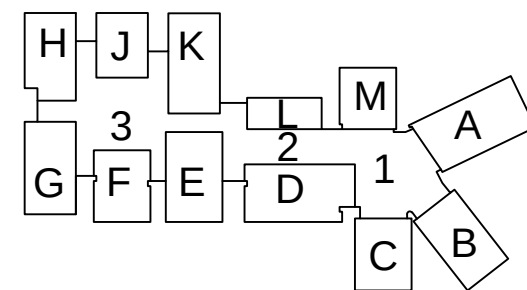

0 2.5m 5m 12.5m

Client
JOHN HOLLAND PTY LTD

Project
ABERCROMBIE PRECINCT
REDEVELOPMENT
ABERCROMBIE PRECINCT, DARLINGTON, NSW 2008

Drawing title
PLAN
LEVEL 05

Checked
RK

Approved
SJ

Scale
1:250
A1 sheet size

Architects

KANNFINCH

Project number
6423

Drawing number
A2208

Revision
F

Status
SECTION 75W SUBMISSION