


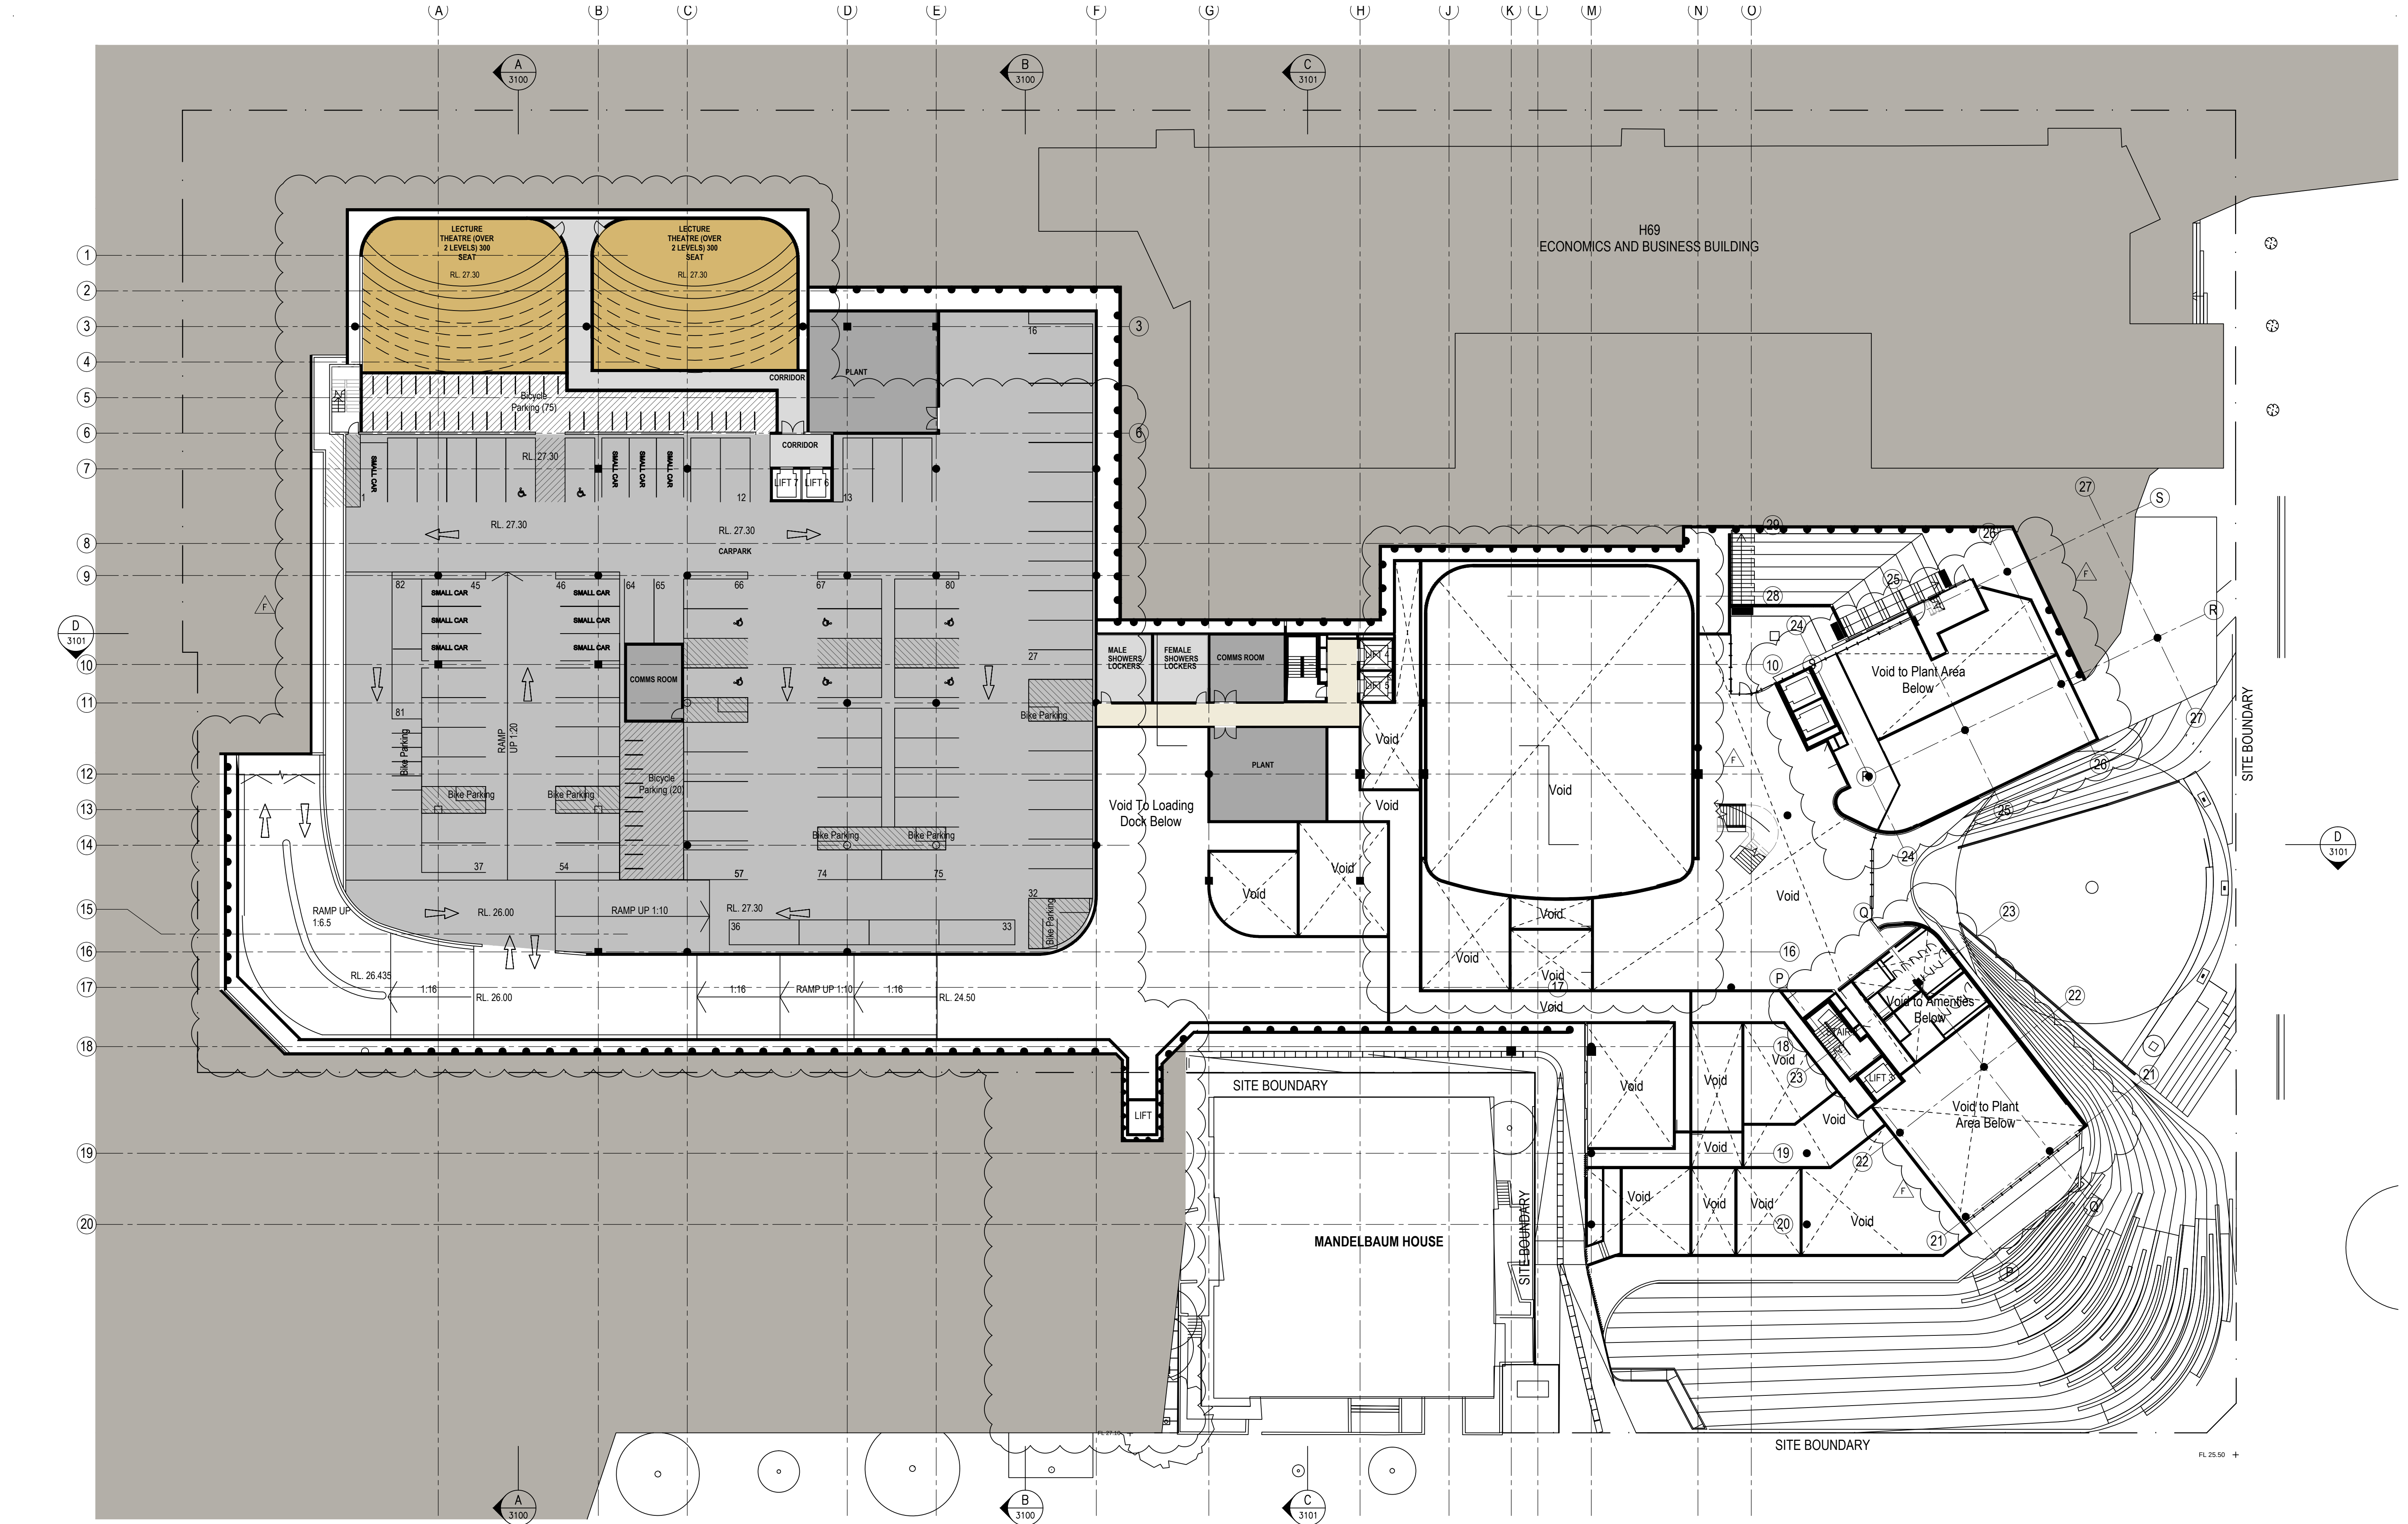


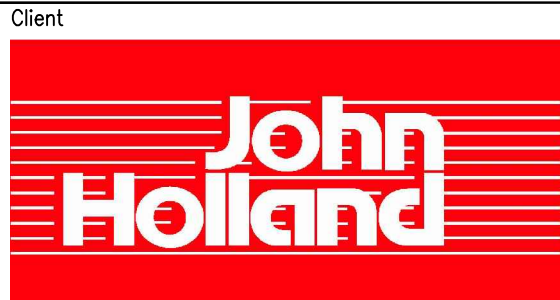

Notes  
CONTRACTOR MUST VERIFY ALL  
DIMENSIONS ON SITE BEFORE  
COMMENCING WORK OR  
PREPARING WORKSHOP  
DRAWINGS. DO NOT SCALE  
DRAWINGS

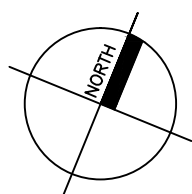

KEY PLAN

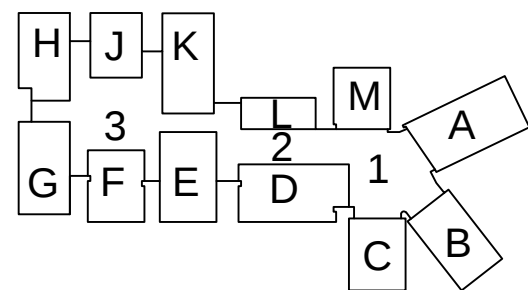

0 2.5m 5m 12.5m

Client  
JOHN HOLLAND PTY LTD

Project  
ABERCROMBIE PRECINCT  
REDEVELOPMENT  
ABERCROMBIE PRECINCT, DARLINGTON, NSW 2008

Drawing title  
PLAN  
CARPARK LEVEL

Checked  
RK

Approved  
SJ

Scale  
1:250  
A1 sheet size

Architects

KANNFINCH

Project number

6423

Drawing number

A2201

Revision

F

Status  
SECTION 75W SUBMISSION