


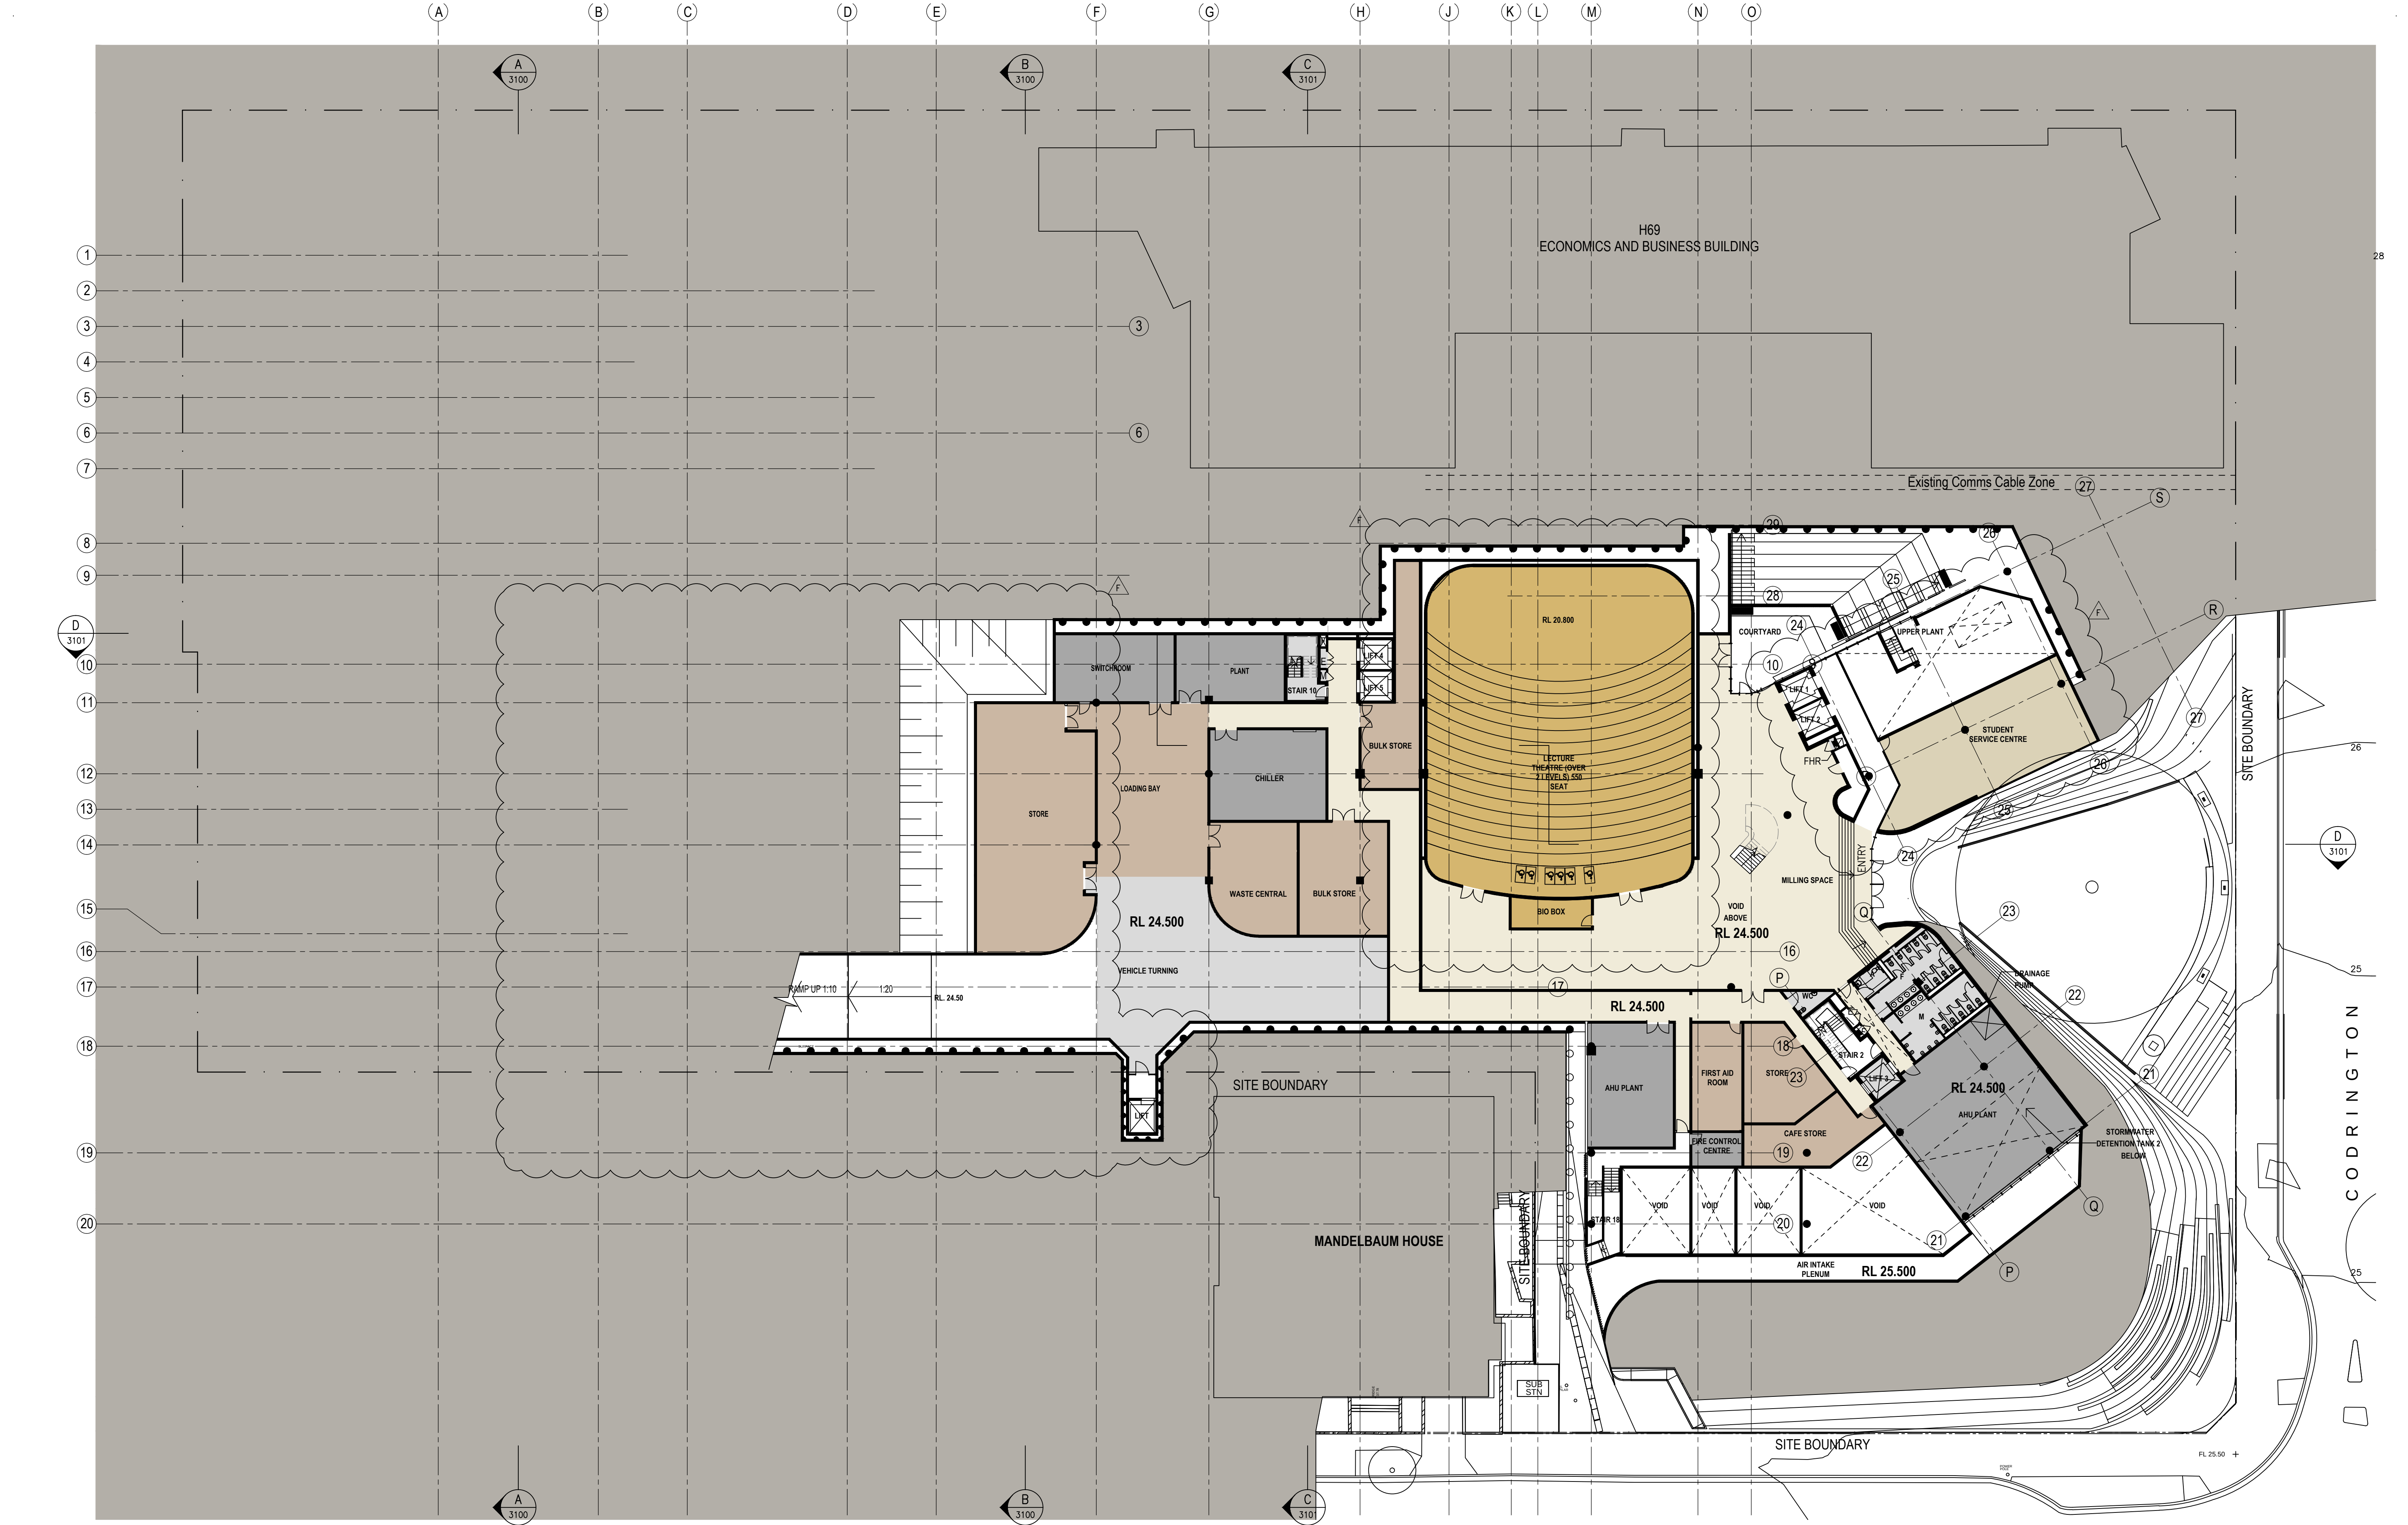


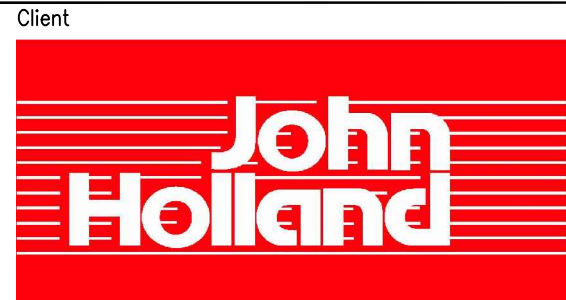

Notes:
CONTRACTOR MUST VERIFY ALL
DIMENSIONS ON SITE BEFORE
COMMENCING WORK OR
PREPARING WORKSHOP
DRAWINGS. DO NOT SCALE
DRAWINGS

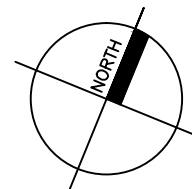

KEY PLAN

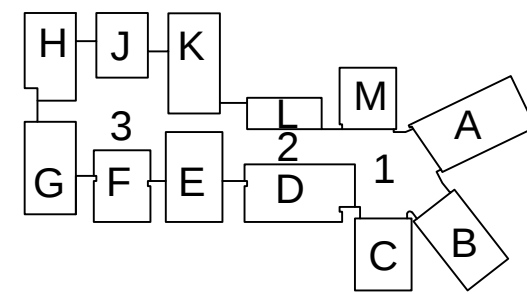

0 2.5m 5m 12.5m

Client
JOHN HOLLAND PTY LTD

Project
ABERCROMBIE PRECINCT
REDEVELOPMENT
ABERCROMBIE PRECINCT, DARLINGTON, NSW 2008

Drawing title
PLAN
LOWER GROUND

Checked
RK
Approved
SJ
Scale
1:250
A1 sheet size

Architects
KANNFINCH

Project number
6423
Drawing number
A2200
Revision
F
Status
SECTION 75W SUBMISSION