


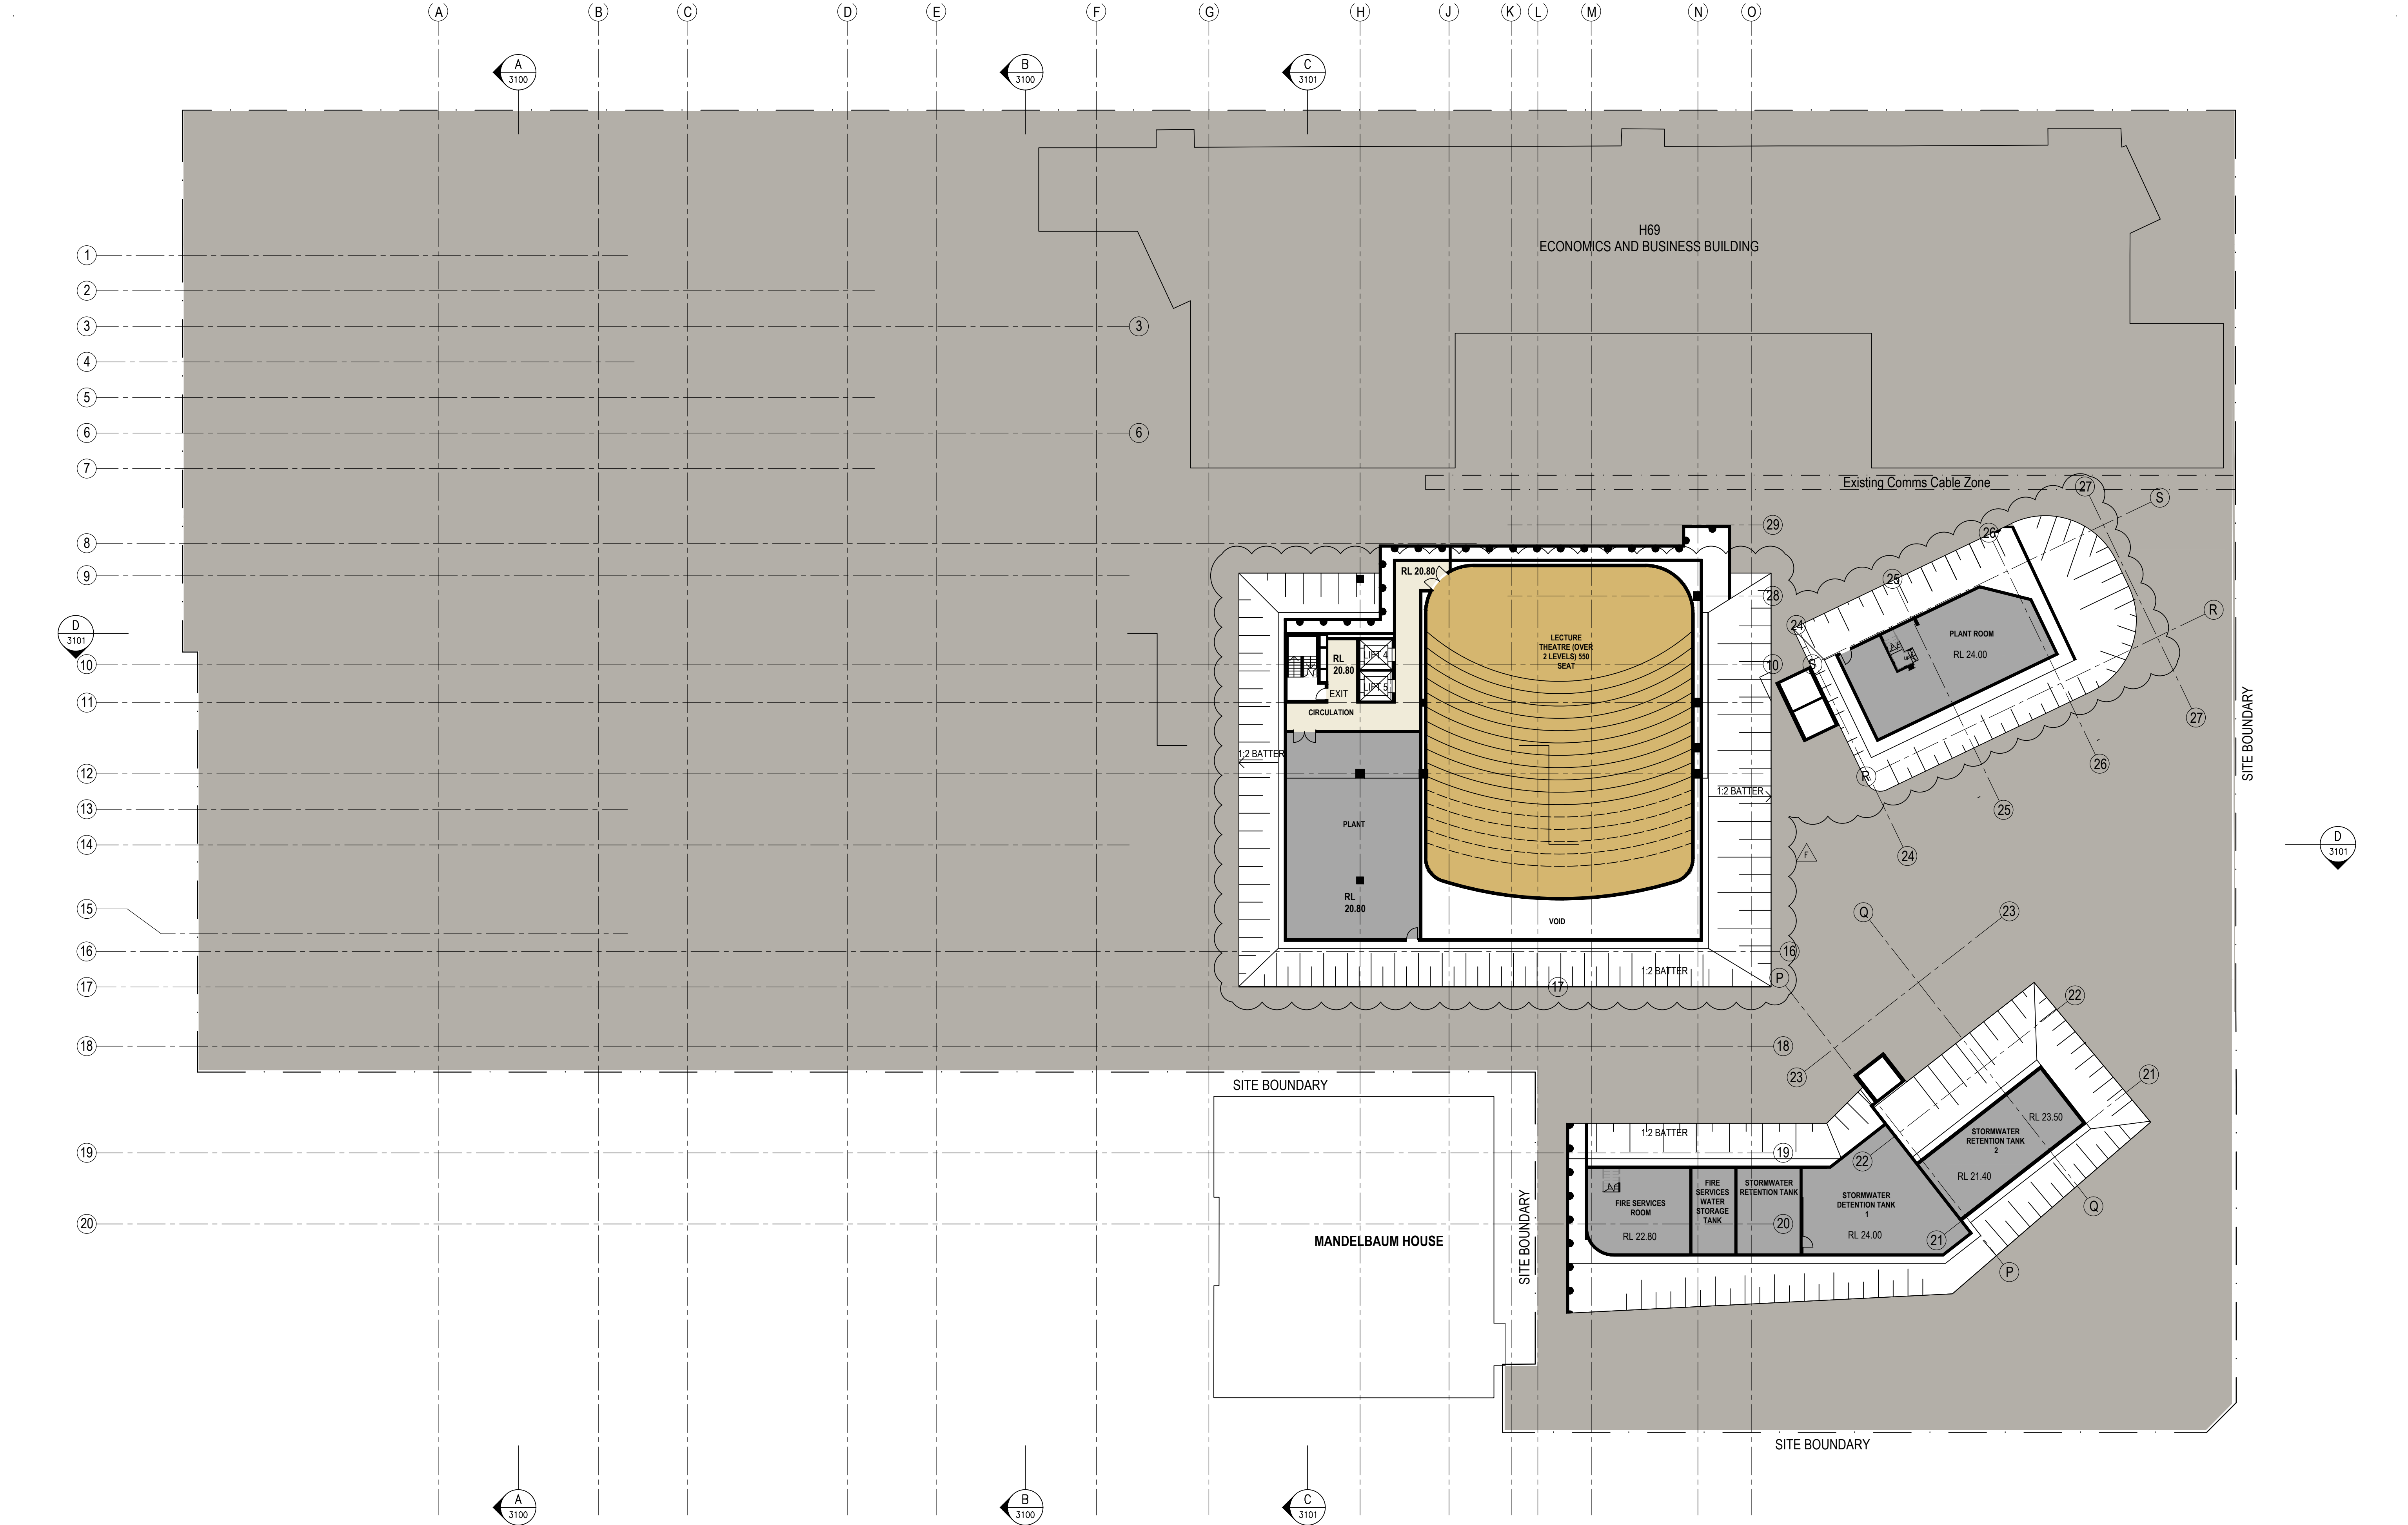

Notes
CONTRACTOR MUST VERIFY ALL
DIMENSIONS ON SITE BEFORE
COMMENCING WORK OR
PREPARING WORKSHOP
DRAWINGS. DO NOT SCALE
DRAWINGS

Client

John Holland

KEY PLAN

H J K
3 2 M
G F E D 1 A
C B

0 2.5m 5m 12.5m

North

Client
JOHN HOLLAND PTY LTD

Project
**ABERCROMBIE PRECINCT
REDEVELOPMENT**
ABERCROMBIE PRECINCT, DARLINGTON, NSW 2008

Drawing title
**PLAN
BASEMENT**

Checked
RK

Approved
SJ

Scale
1:250
● A1 sheet size

Architects
KANNFINCH

Project number
6423
Drawing number
A2210
Status
SECTION 75W SUBMISSION

Revision
F