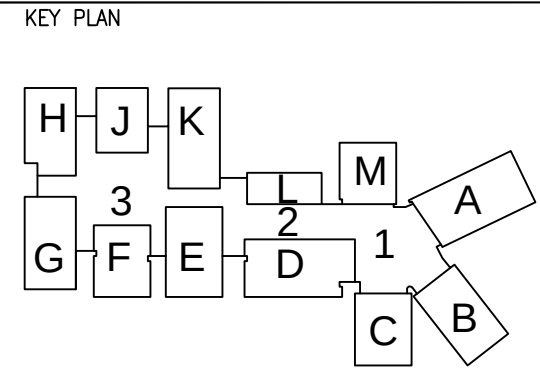
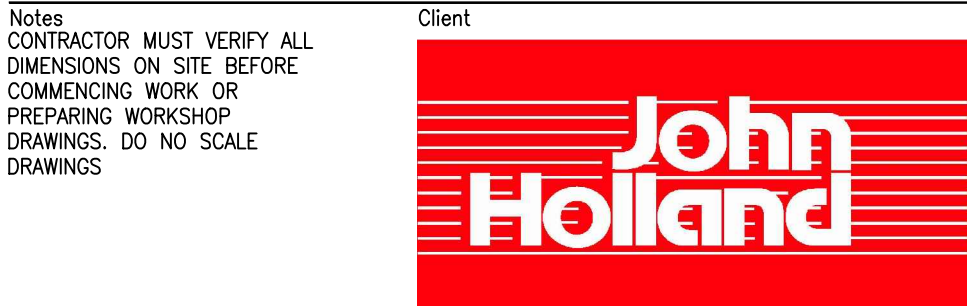
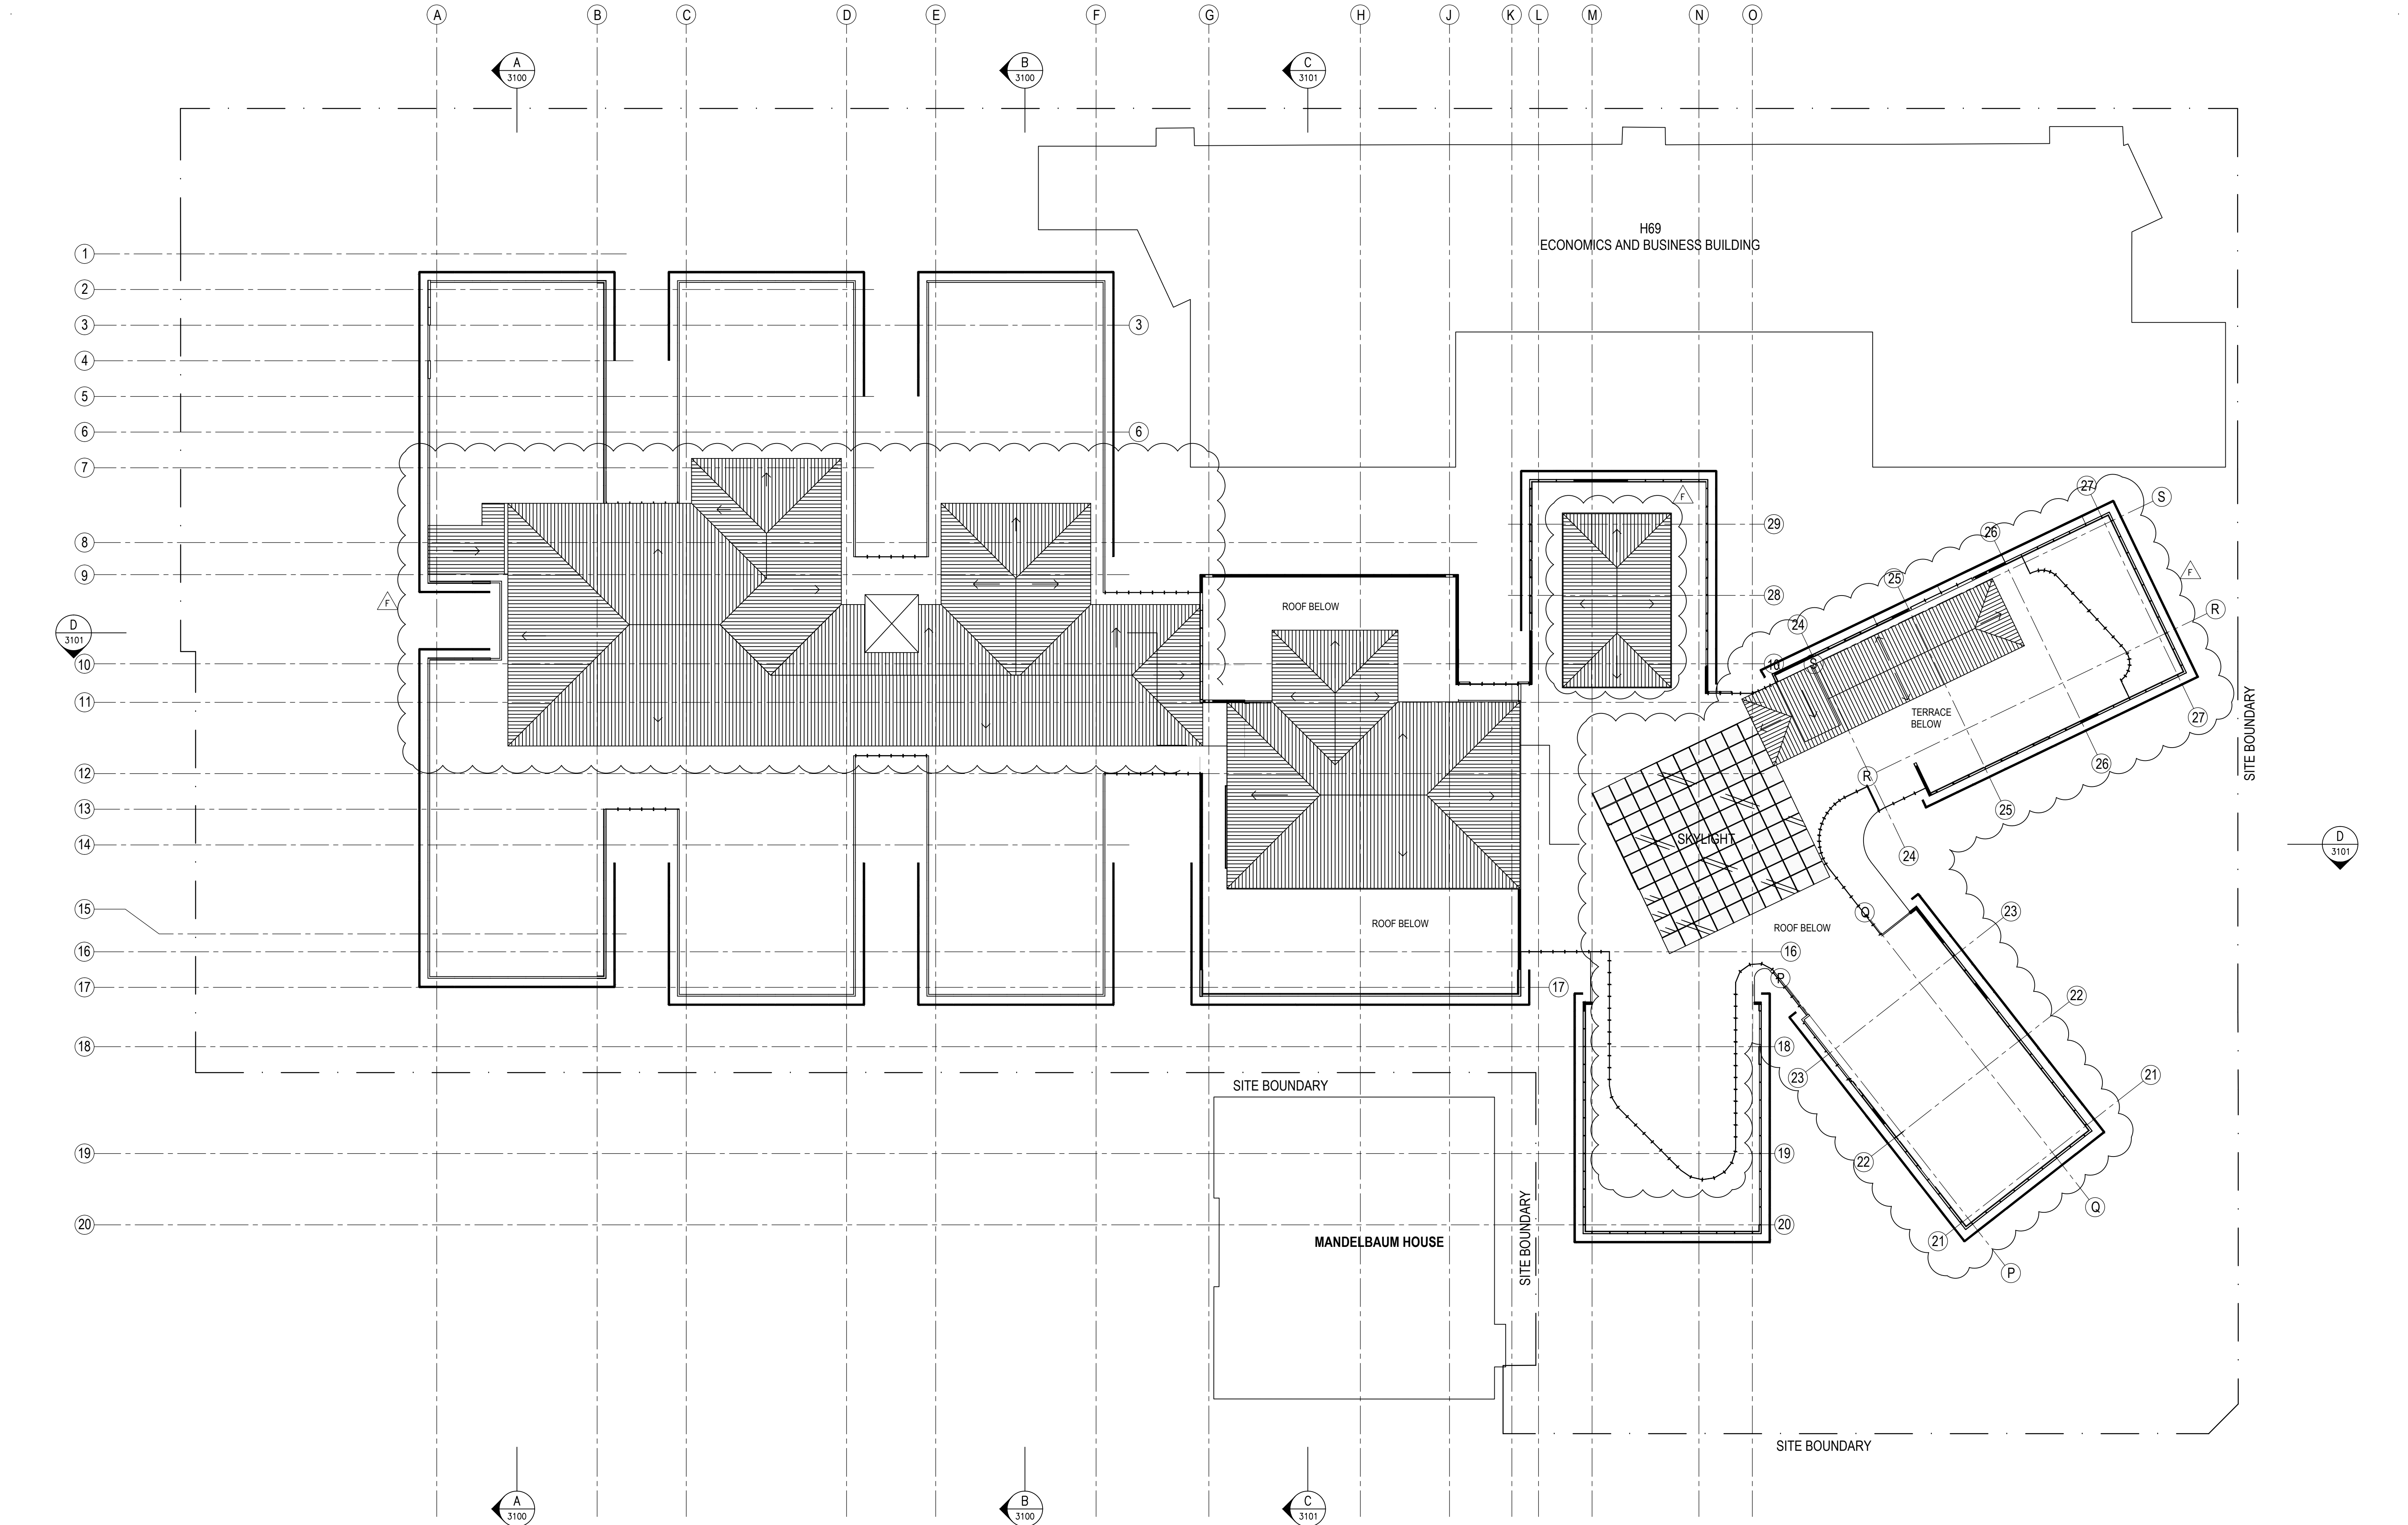


F Section 75W Submission  
E Section 75W Submission  
D Issue for UoS Approval  
Rev Description

29/07/13 SJ  
18/07/13 SJ  
11/07/13 DD  
Date App'd

Client  
**JOHN HOLLAND PTY LTD**

Project  
**ABERCROMBIE PRECINCT  
REDEVELOPMENT**  
ABERCROMBIE PRECINCT, DARLINGTON, NSW 2008

Drawing title  
**PLAN  
ROOF LEVEL**

Checked  
RK

Approved  
SJ

Scale  
**1:250**  
● A1 sheet size

Architects  
**KANNFINCH**

Project number  
6423

Drawing number  
A2209

Revision  
F

Status  
SECTION 75W SUBMISSION