




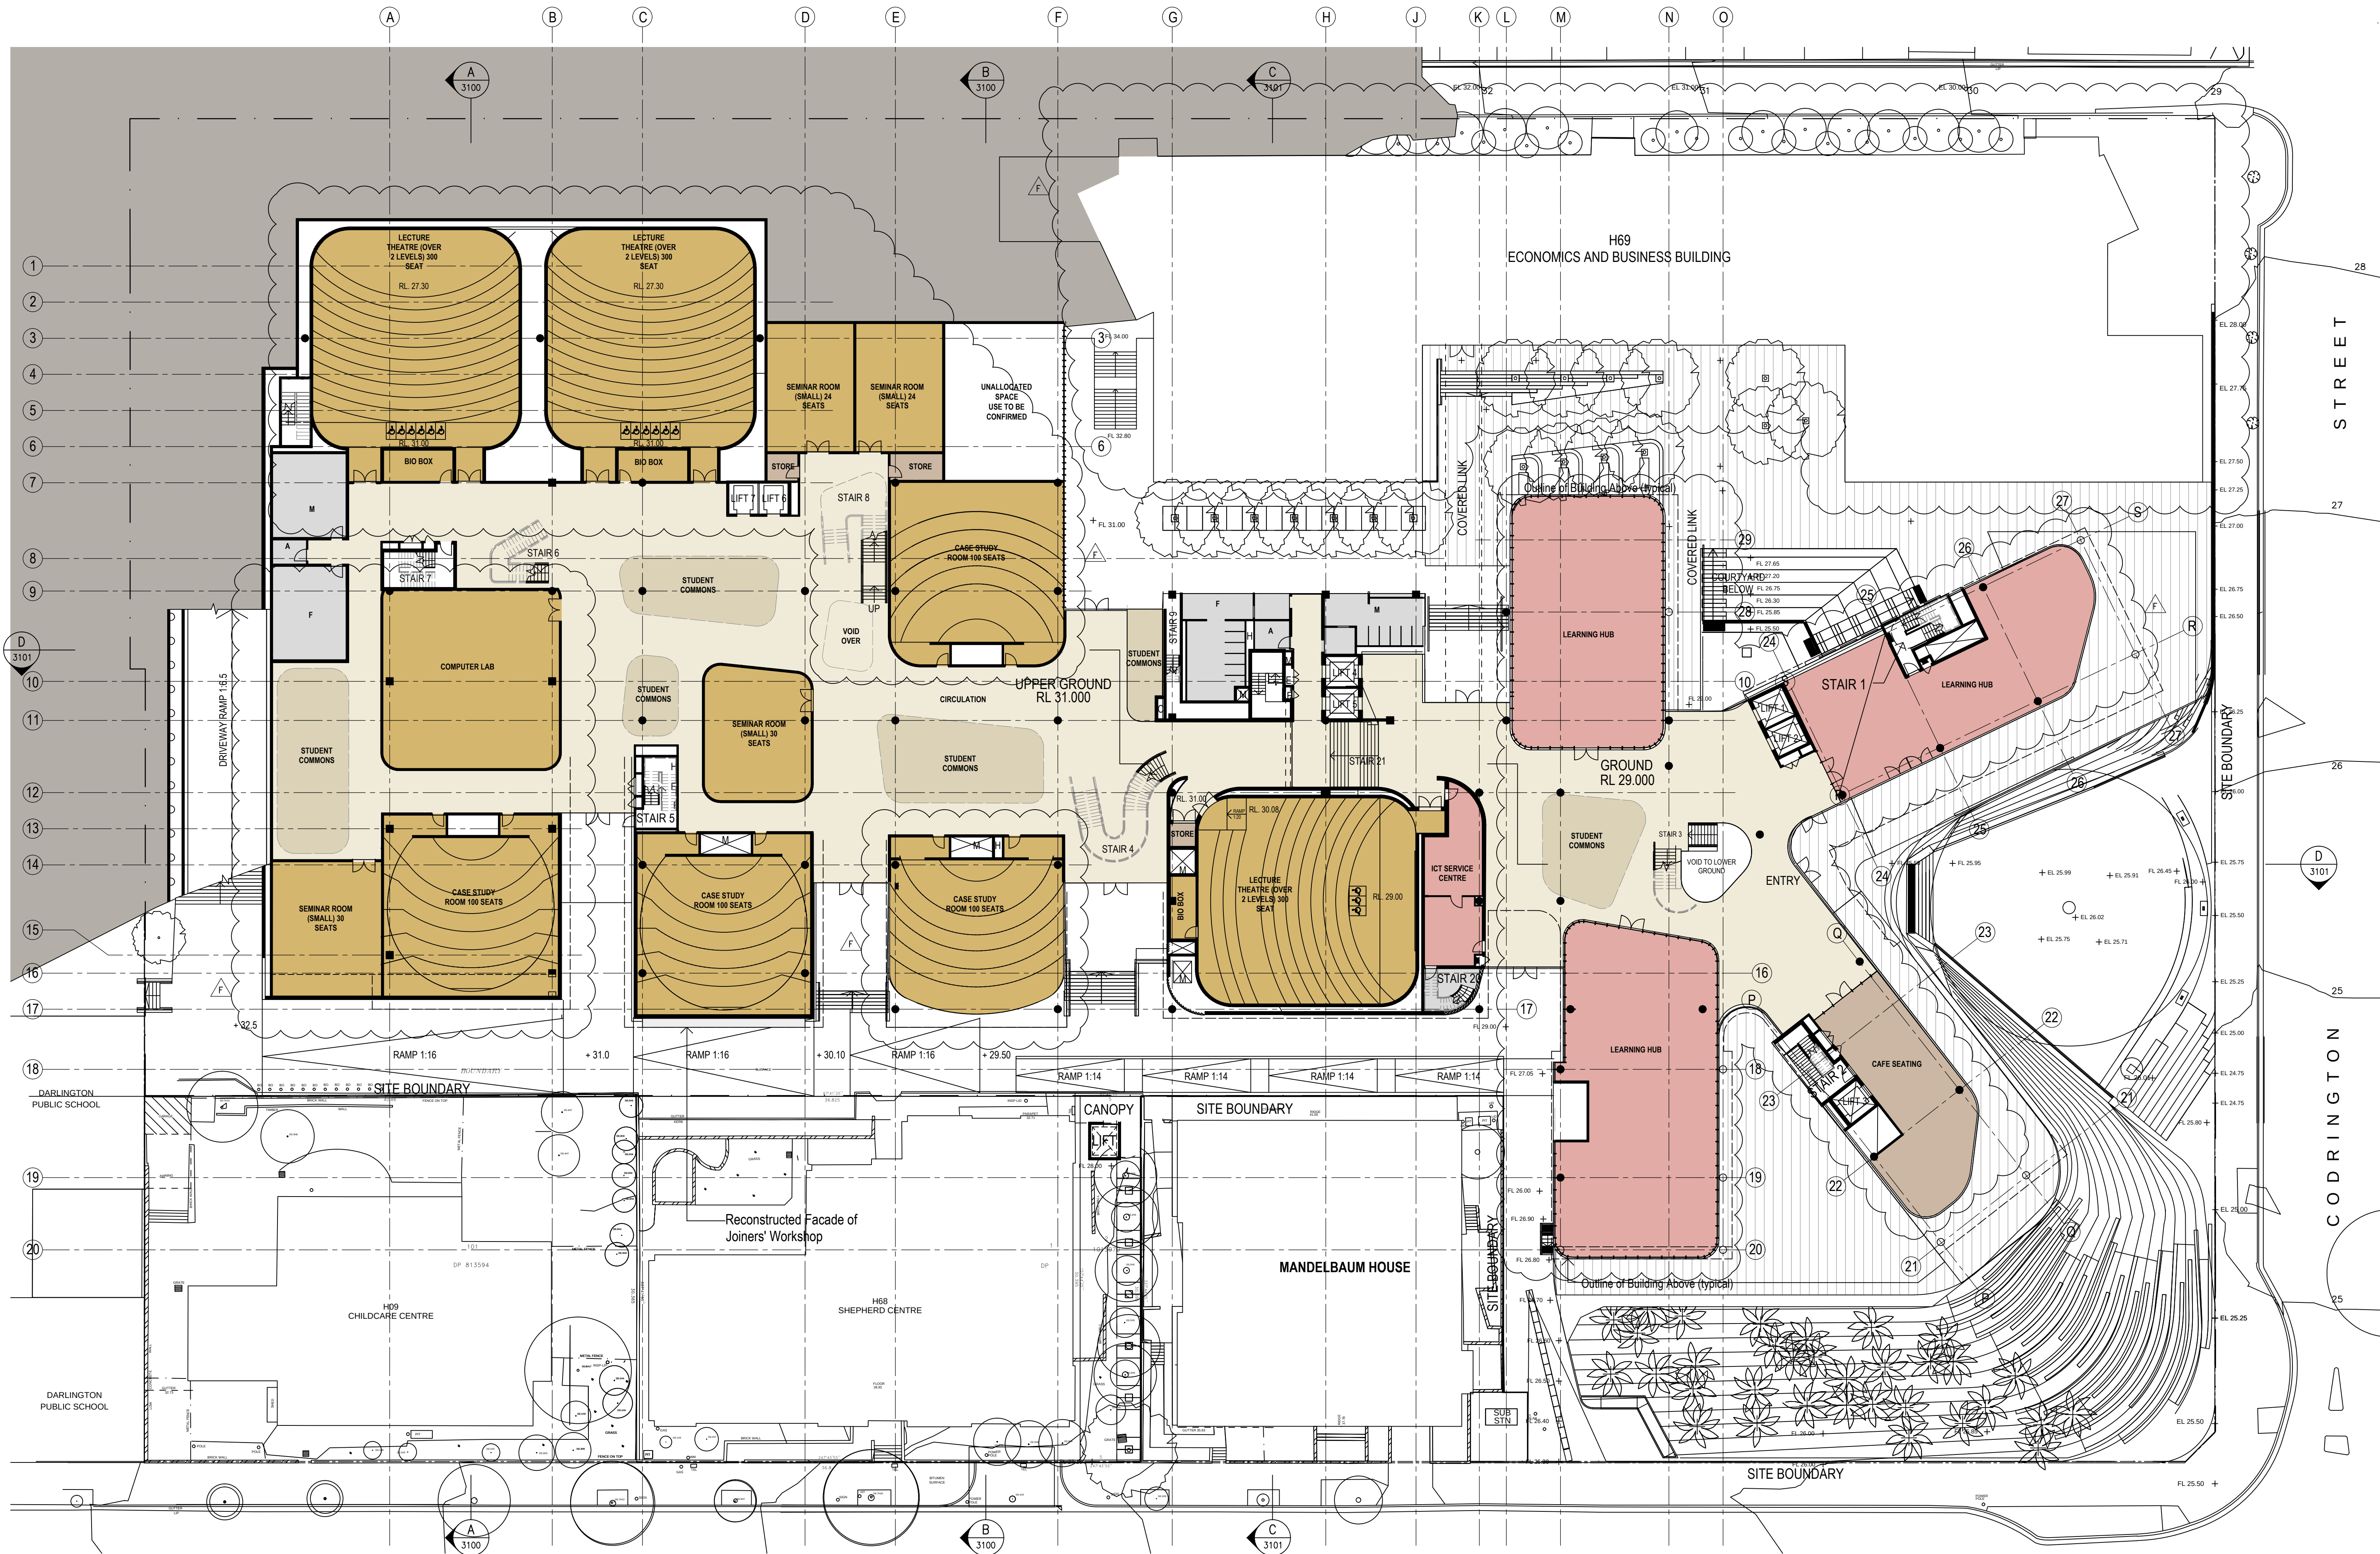


Notes
CONTRACTOR MUST VERIFY ALL
DIMENSIONS ON SITE BEFORE
COMMENCING WORK OR
PREPARING WORKSHOP
DRAWINGS. DO NOT SCALE
DRAWINGS

Client

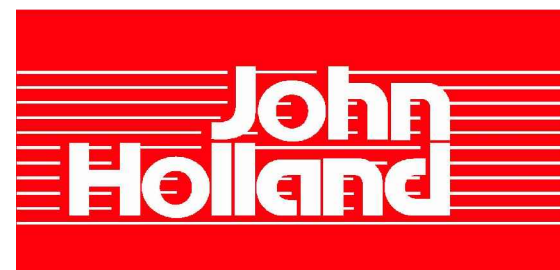

KEY PLAN

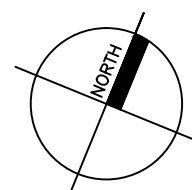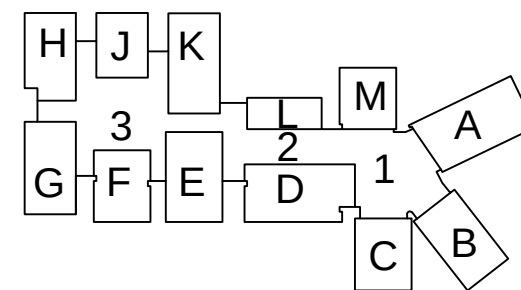

0 2.5m 5m 12.5m

Client

JOHN HOLLAND PTY LTD

Drawing title

PLAN
GROUND FLOOR

Architects

KANNFINCH

Project

ABERCROMBIE PRECINCT
REDEVELOPMENT

ABERCROMBIE PRECINCT, DARLINGTON, NSW 2008

Checked

RK

Approved

SJ

Scale

1:250

● A1 sheet size

Project number

6423

Drawing number

A2202

Revision

F

SECTION 75W SUBMISSION