

WATERBROOK AT
GREENWICH

MORVEN GARDENS


LEGEND



SITE BOUNDARY



EXISTING SPOT LEVEL
PROPOSED SPOT LEVEL

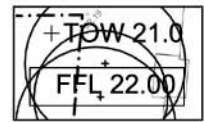

TOP OF WALL LEVEL
FINISHED FLOOR LEVEL



PROPOSED TREES



PROPOSED SHRUBS



PROPOSED GROUNDCOVERS



UNIT PAVING

PLANT SCHEDULE

ID	BOTANICAL NAME	COMMON NAME	HEIGHT (m)	SIZE	QTY
TREES					
ER	<i>Elaeocarpus reticulatus</i>	Blueberry Ash	>3 - 5m	75L	7
SHRUBS					
Ac-he	<i>Acmena 'Hedgemaster'</i>	Lillypilly	>75 - 90cm	25L	16
Pi-li	<i>Pimelea linifolia</i>	Slender Rice-flower	>75 - 90cm	15L	152
Pi-re	<i>Pittosporum revolutum</i>	Rough Fruit Pittosporum	>150cm - 3m	25L	17
SR	<i>Syzygium 'Royal Flame'</i>	Magenta Lillypilly	>150cm - 3m	25L	107
ST	<i>Strelitzia parvifolia</i>	Spoon Leafed Strelitzia	>75 - 90cm	15L	102
GROUNDCOVER					
Di-ca	<i>Dianella caerulea</i>	Paroo Lily	>30 - 45cm	200mm	129
Di-re	<i>Dianella revoluta</i>	Blue Flax Lily	>30 - 45cm	200mm	22
Tr-ja	<i>Trachelospermum jasminoides 'Tristar'</i>	Jasmine	<=30cm	5L	120
Vi-he	<i>Viola hederacea</i>	Native Violet	<=30cm	200mm	68

NOTE:

* Plant quantities on planting plan take precedence over quantities identified in this schedule.

F	Revised Architecturals	17-Mar-09
E	NSW Health	29-Sept-08
D	Revised DA Submission	30-May-08
C	Revised DA Submission	22-May-08
B	Revised DA Submission	11.10.07
A	Development Application	26.03.07
Issue	description	date



taylor
brammer

taylor brammer landscape architects pty ltd

sydney
218 Oxford Street, Woolloomooloo, NSW, Australia, 2025
tel: (02) 9387 8855 fax: (02) 9387 8155
e: sydney@taylorbrammer.com.au

south coast
26 Moore Street, Austinmer, NSW, Australia, 2515
tel: (02) 4267 5088 fax: (02) 4267 4826
e: southcoast@taylorbrammer.com.au

project:
Proposed Private Hospital
1-8 Nield Ave, Greenwich
drawing title:

ROOF PLAN

scale: 1:200@A1 drawn: RL drawing no.: revision:
date: 17-Mar-09 designed: DMT
job no.: 07-0045 checked: DMT

Copyright of Taylor Brammer Landscape Architects Pty Ltd. Figured dimensions shall be taken in preference to scaling. The contractor shall check all dimensions on site before commencing work.

