




EXISTING SHADOW
JUNE 21 9.00 AM

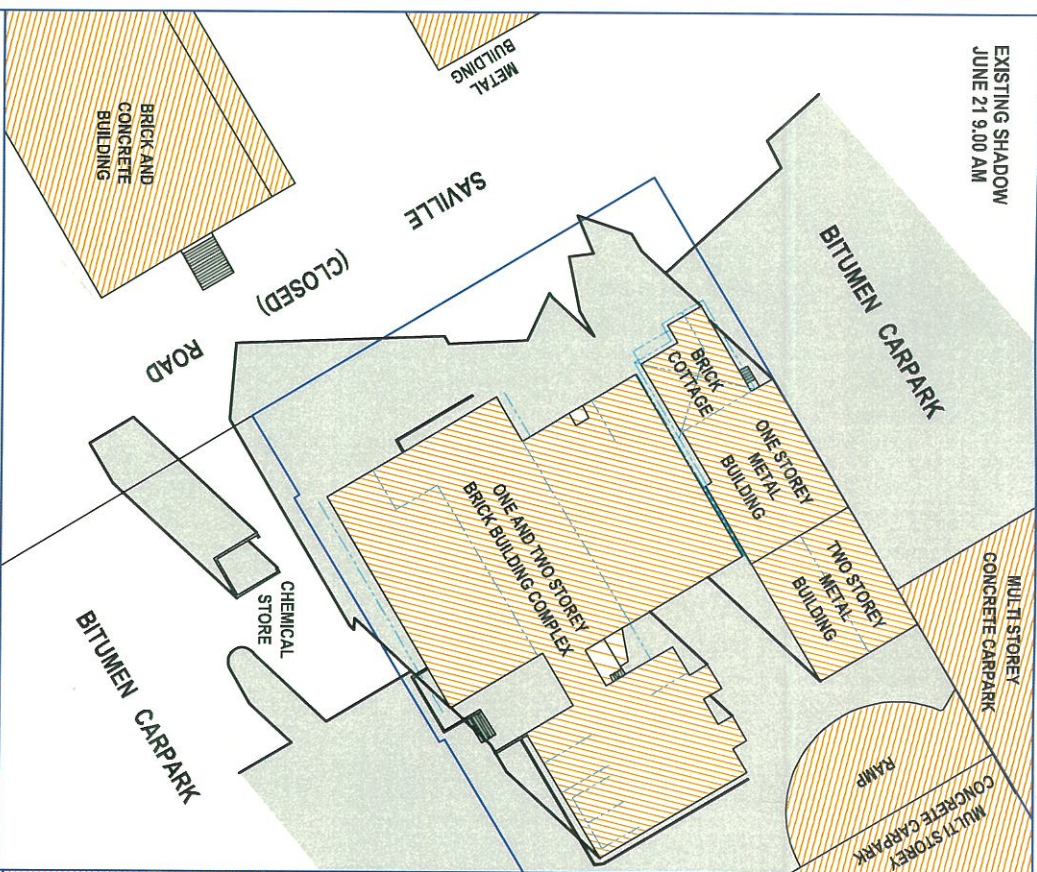

EXISTING SHADOW
JUNE 21 12.00 NOON

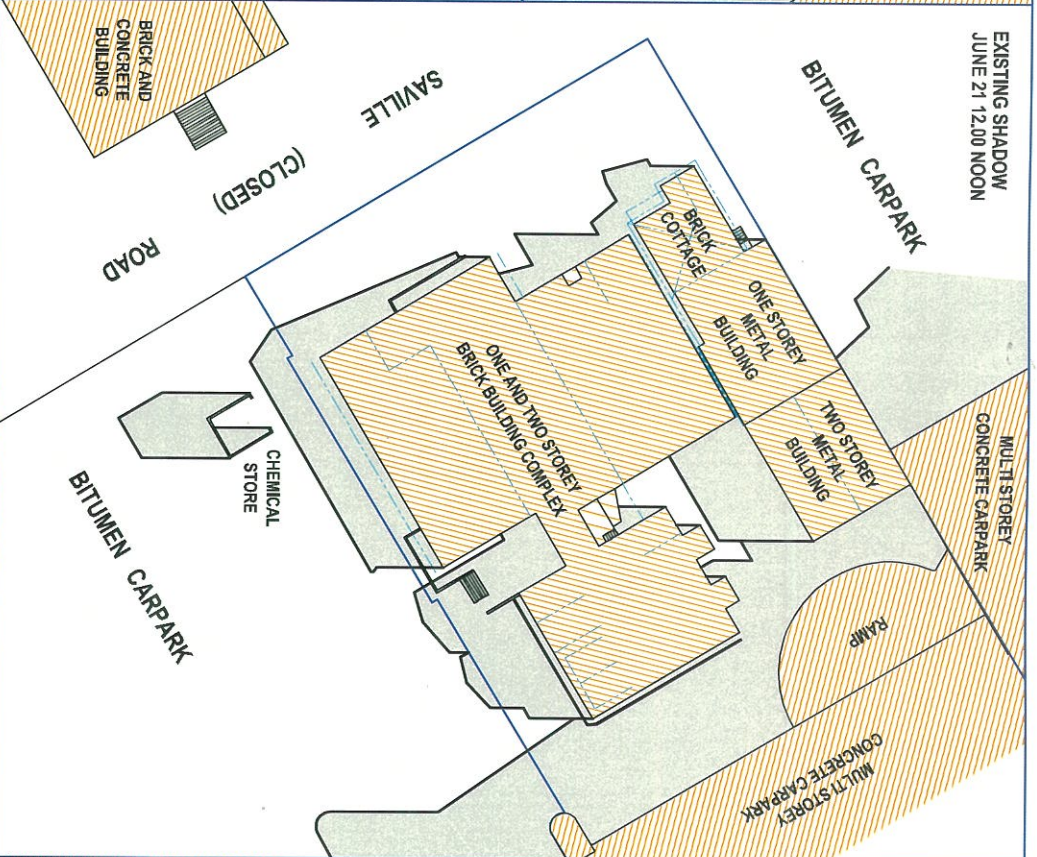

EXISTING SHADOW
JUNE 21 3.00 PM

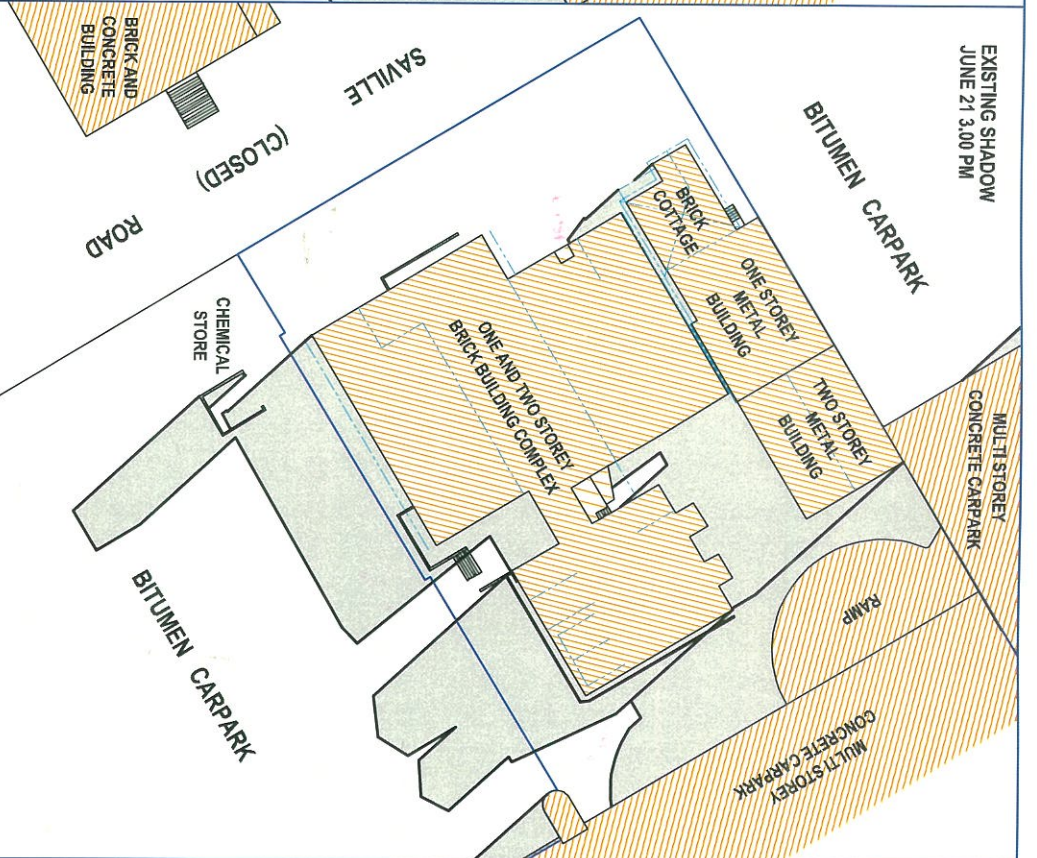

NOTES:

SHADOWS DETERMINED FROM SUNSHINE & SHADE IN AUSTRALIA, 5TH EDITION ISSUED BY NATIONAL BUILDING TECHNOLOGY CENTRE IN CONJUNCTION WITH ARCHITECTURAL PLANS 817.

BREWSTER MURRAY PTY LIMITED

RECEIVED ELECTRONICALLY 21 MAY 2008

AND ARE APPROXIMATE ONLY

ADDITIONAL SHADOW CAST OUTSIDE THE

SUBJECT LAND AND ONTO ADJOINING

PROPERTIES HAS BEEN HIGHLIGHTED

DETAIL AND LEVELS TAKEN FROM DETAIL

PLAN SUPPLIED ELECTRONICALLY 21 MAY 2008

THIS PLAN MUST BE READ IN CONJUNCTION WITH

OUR REPORT OF EVEN REFERENCE

PLAN VIEW

■ DENOTES EXISTING SHADOW
■ IN PLAN VIEW

■ DENOTES ADDITIONAL SHADOW
ON ADJOINING PROPERTIES
IN PLAN VIEW

TREE SHADOW HAS NOT BEEN
ASSESSED IN THESE PLANS

TRUE
NORTH



THIS PLAN IS COPYRIGHT : REPRODUCTION
WITHOUT WRITTEN APPROVAL IS STRICTLY
PROHIBITED

SHEET 1 OF 1

CLIENT : BREWSTER MURRAY PTY LTD

PLAN OF : PART OF ROYAL NORTH
SHORE HOSPITAL,
ART ARMON

SHOWING : SHADOW DIAGRAMS AT
JUNE 21

MACQUARIE PARK

PO Box 4004, MACQUARIE CENTRE NSW 2113
SUITE 404, LEVEL 4, NO13-15 LYON PARK ROAD,
MACQUARIE PARK NSW 2113
PHONE : 9888 3466 FAX : 9888 3875
email: office@projectsurveyors.com.au
www.projectsurveyors.com.au



PROJECT
SURVEYORS

Professional Innovation... Results

SURVEYOR : DON U
DATUM : AUSTRALIAN HEIGHT DATUM
ORIGIN : SEE NOTES
JOB REF : 19318
COMPUTER REF : 19318
CHECKED :
DATE OF SURVEY : 27.05.2008
REDUCTION RATIO : PLAN 1:400

A1